


- ### Legend
- Proposed At-Graded Road/ Elevated Road
 - Proposed Tunnel
 - Proposed Highway / Tunnel Operation and Maintenance Facilities
 - Proposed Works Area
 - Proposed Slope Works
 - Planned Route 11 (Under Separate Project)
 - Spoil Storage Area
 - Slurry Pipe
 - Slurry Treatment Plant
 - Barging Point
 - Temporary Overhead Conveyor Belt


5/6/2023 T:\GIS\CONTRACT\0647361\mxd\CAP_final\0647361_Waste_facilities.mxd

Figure 6.1b

Figure 6.1a


Rev	Description	By	Date
Consultant			
ARUP			
Project title			
Agreement No. CE 65/2021 (HY) Tuen Mun Bypass - Investigation			
Drawing title			
Facilities for Storage, Collection and Transportation of Waste (Sheet 1 of 3)			
Drawing no.			Rev
Figure 6.1			
Drawn:	Date:	Checked:	Approved:
	5/6/2023		
Scale: 1:30000		Status	
COPYRIGHT RESERVED			

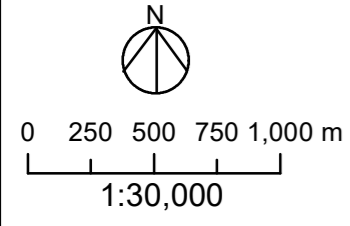

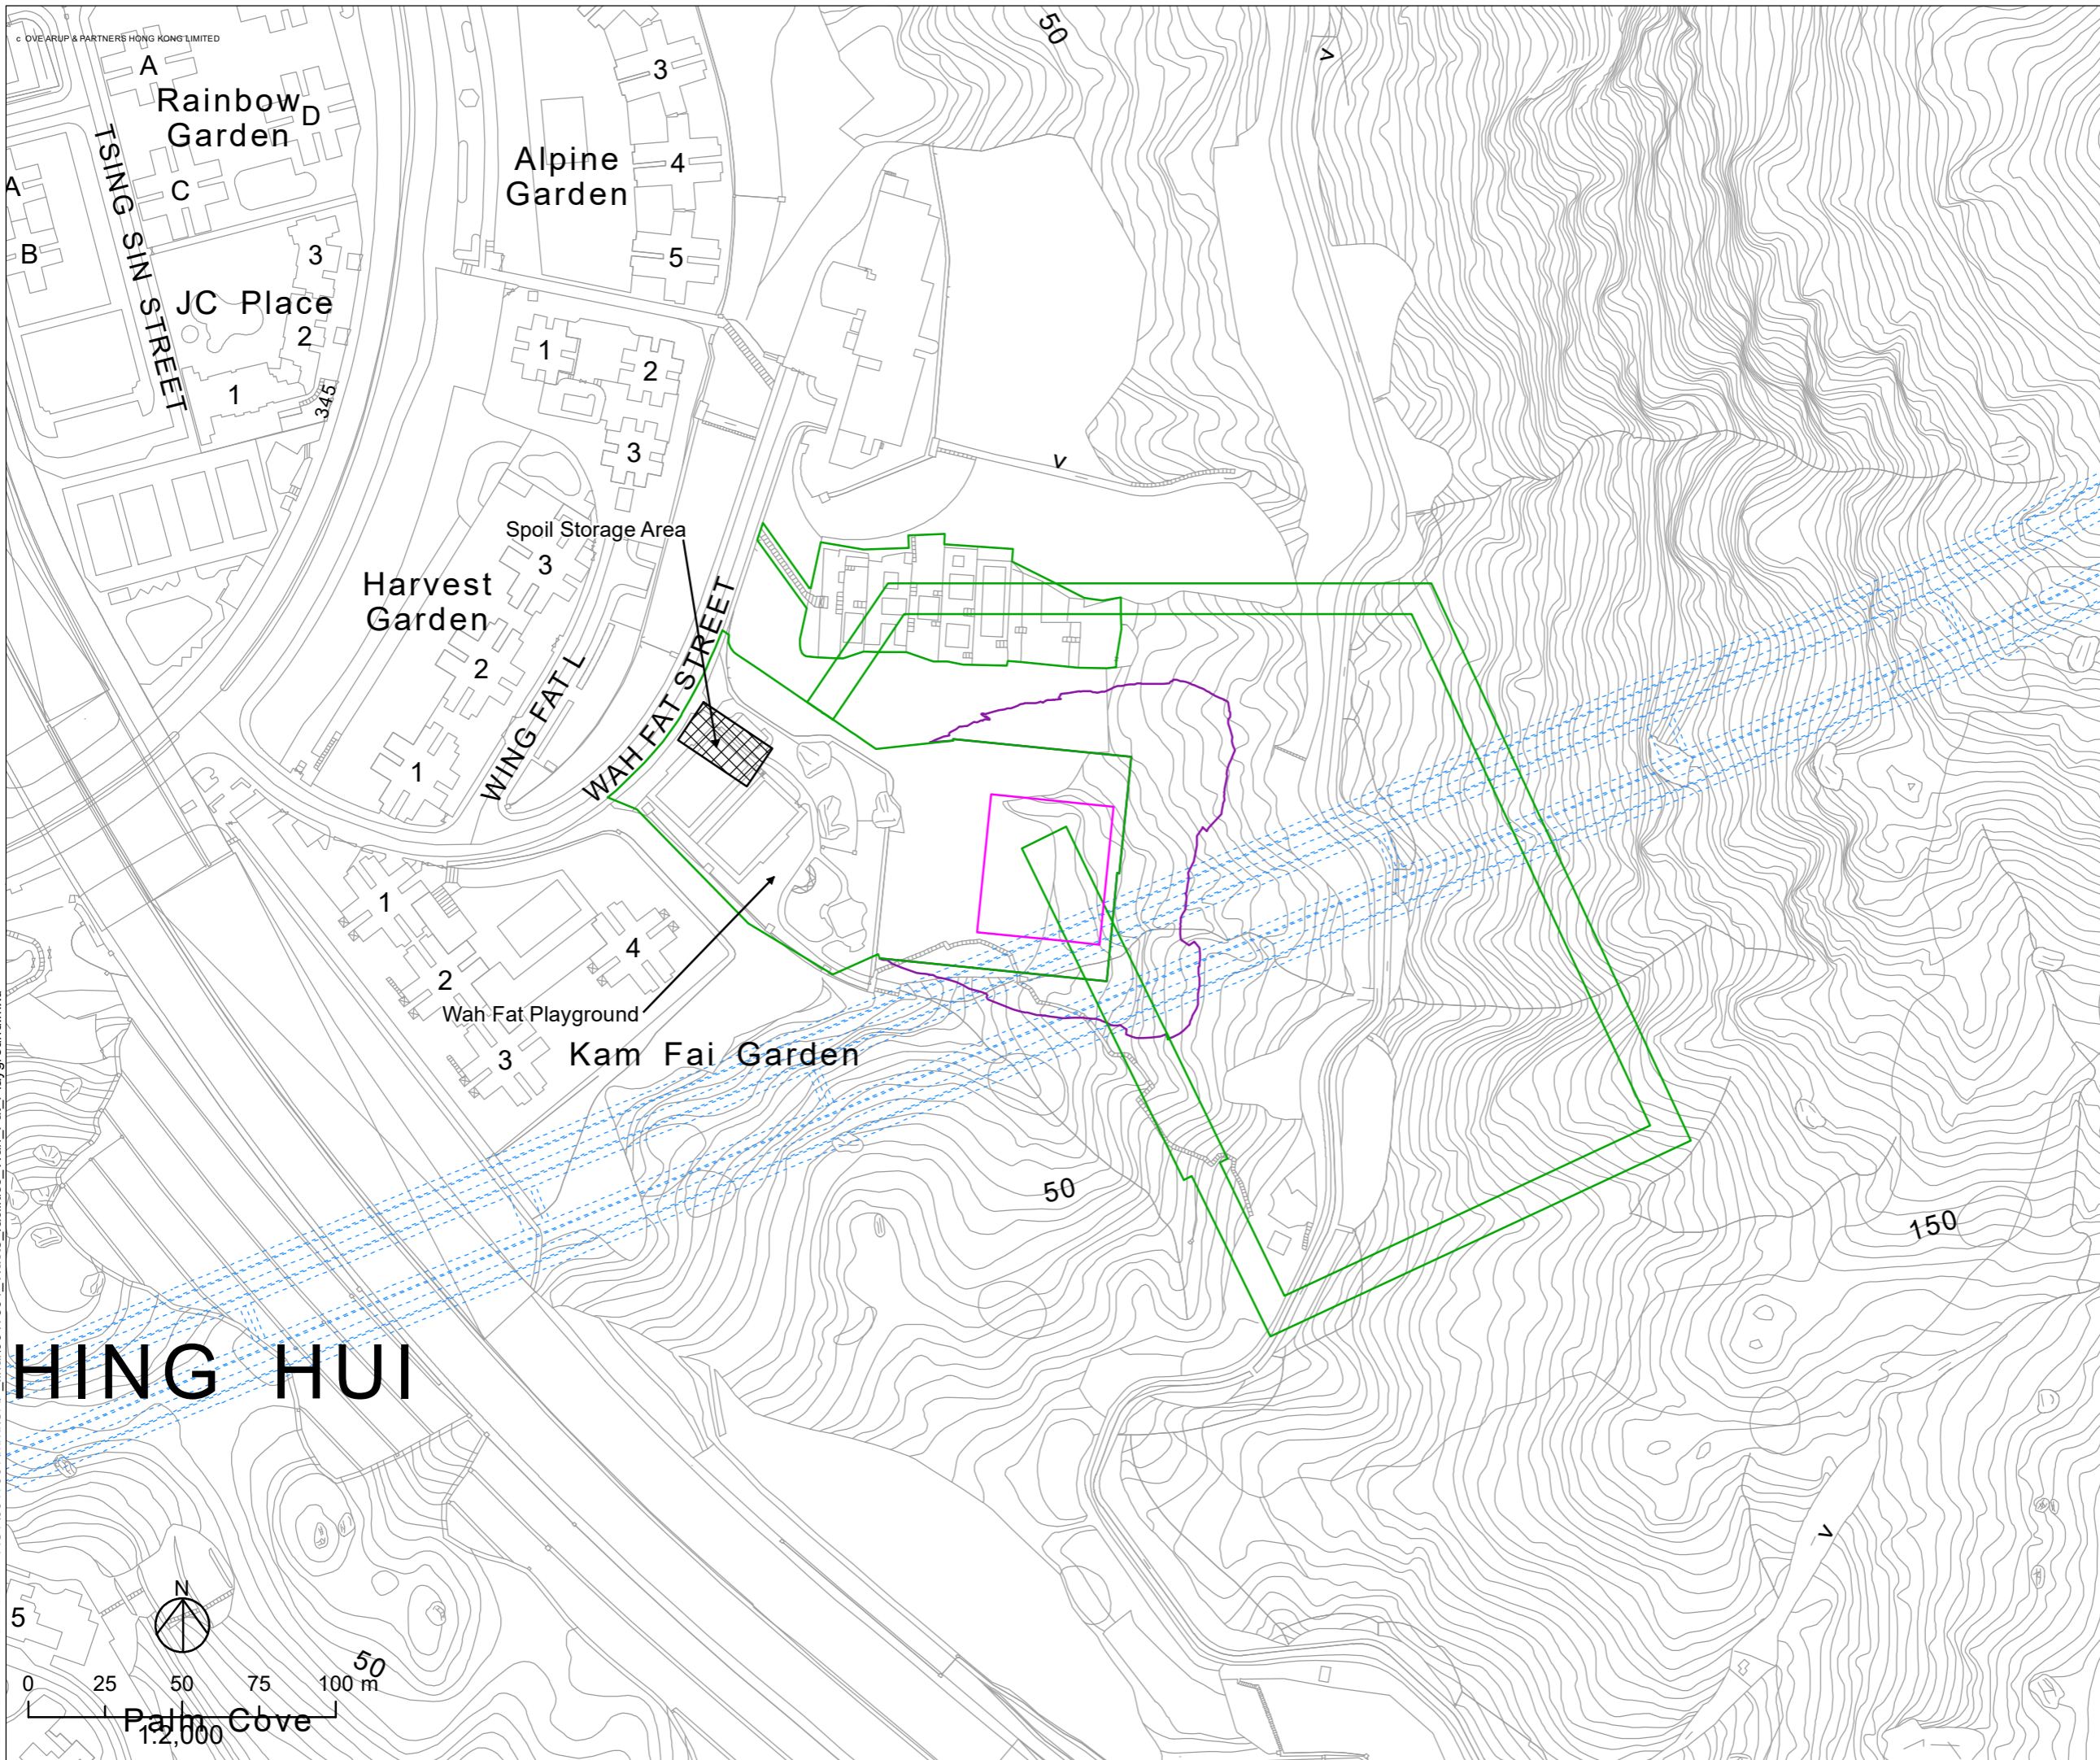

- Legend**
- Proposed At-Graded Road/ Elevated Road
 - - - Proposed Tunnel
 - Proposed Highway / Tunnel Operation and Maintenance Facilities
 - Proposed Works Area
 - Proposed Slope Works
 - Planned Route 11 (Under Separate Project)
 - Spoil Storage Area

HING HUI

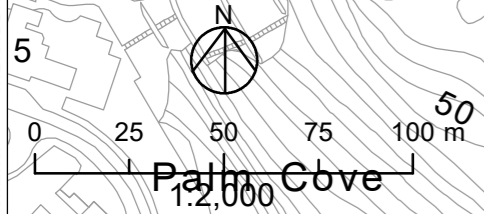

Rev	Description	By	Date

Consultant

ARUP

Project title

Agreement No. CE 65/2021 (HY)
Tuen Mum Bypass - Investigation


Drawing title

Facilities for Storage, Collection and Transportation of Waste
(Sheet 2 of 3)

Figure 6.1a		Rev	
Drawn:	Date: 5/6/2023	Checked:	Approved:
Scale: 1:2000		Status	


COPYRIGHT RESERVED

路政署
HIGHWAYS DEPARTMENT

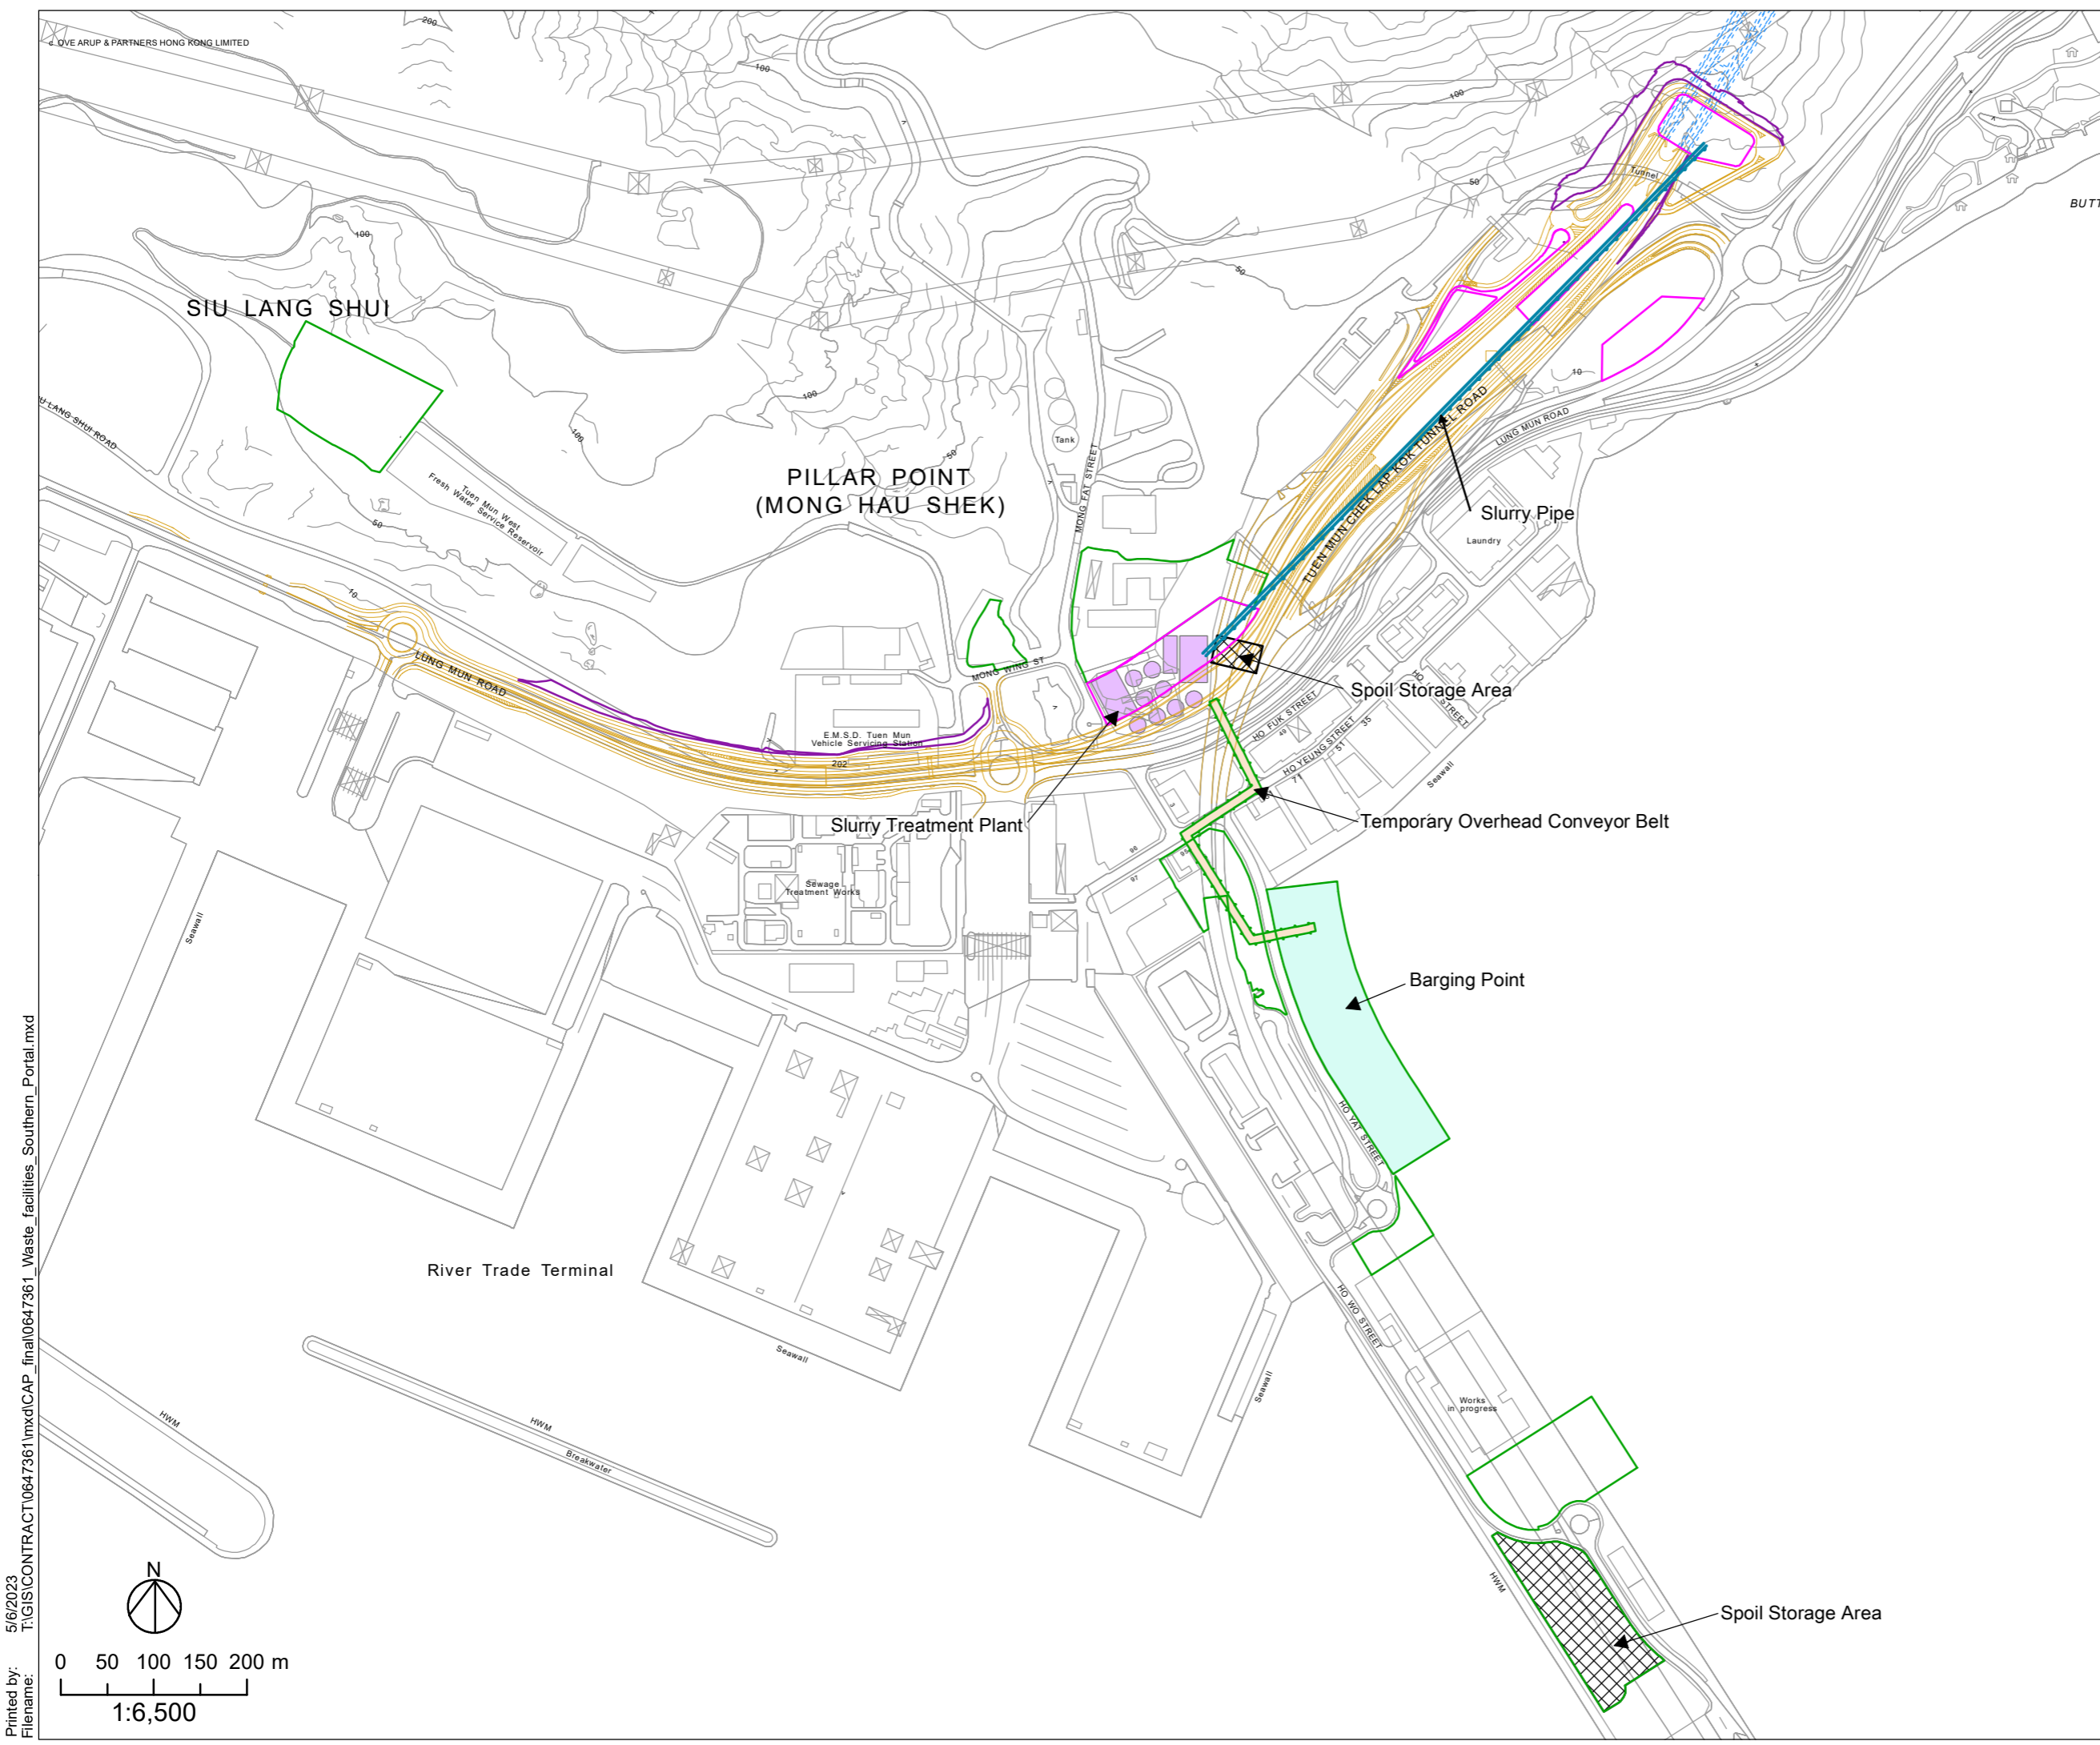

- Legend**
- Proposed At-Graded Road/ Elevated Road
 - - - Proposed Tunnel
 - Proposed Highway / Tunnel Operation and Maintenance Facilities
 - Proposed Works Area
 - Proposed Slope Works
 - Planned Route 11 (Under Separate Project)
 - Spoil Storage Area
 - Slurry Pipe
 - Slurry Treatment Plant
 - Barging Point
 - Temporary Overhead Conveyor Belt

5/6/2023
 T:\GIS\CONTRACT\0647361\mxd\CAP_final\0647361_Waste_facilities_Southern_Portal.mxd
 Printed by:
 Filename:

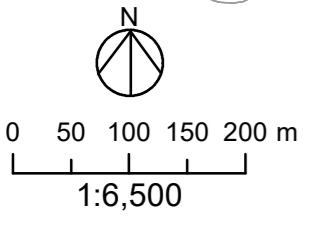

Rev	Description	By	Date
<p>Consultant</p> <h1 style="color: red; margin: 0;">ARUP</h1>			
<p>Project title</p> <p>Agreement No. CE 65/2021 (HY) Tuen Mum Bypass - Investigation</p>			
<p>Drawing title</p> <p>Facilities for Storage, Collection and Transportation of Waste (Sheet 3 of 3)</p>			
<p>Drawing no.</p> <p>Figure 6.1b</p>			<p>Rev</p>
<p>Drawn:</p>	<p>Date:</p> <p>5/6/2023</p>	<p>Checked:</p>	<p>Approved:</p>
<p>Scale: 1:6500</p>		<p>Status</p>	

COPYRIGHT RESERVED

路政署
HIGHWAYS DEPARTMENT