



- Legend**
- Proposed At-Graded/ Elevated Road (Assessment Area)
 - - - Proposed Tunnel
 - Proposed Highway / Tunnel Operation and Maintenance Facilities
 - Proposed Works Area
 - Proposed Slope Works
 - Planned Route 11 (Under Separate Project)
 - Assessment Area

Rev	Description	By	Date
Consultant			
ARUP			
Project title			
Agreement No. CE 65/2021 (HY) Tuen Mun Bypass - Investigation			
Drawing title			
Tuen Mun Bypass Project Alignment and Assessment Area (Sheet 1 of 6)			
Drawing no.			Rev
Figure 7.1			
Drawn:	Date:	Checked:	Approved:
	6/6/2023		
Scale: 1:30000		Status	
COPYRIGHT RESERVED			


6/6/2023 T:\GIS\CONTRACT\0647361\mxd\CAP_final\0647361_TMB_Alignment_and_Assessment_Area.mxd

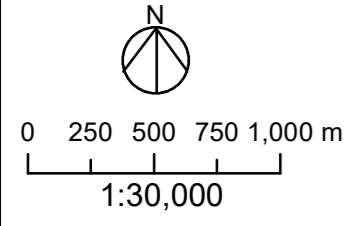

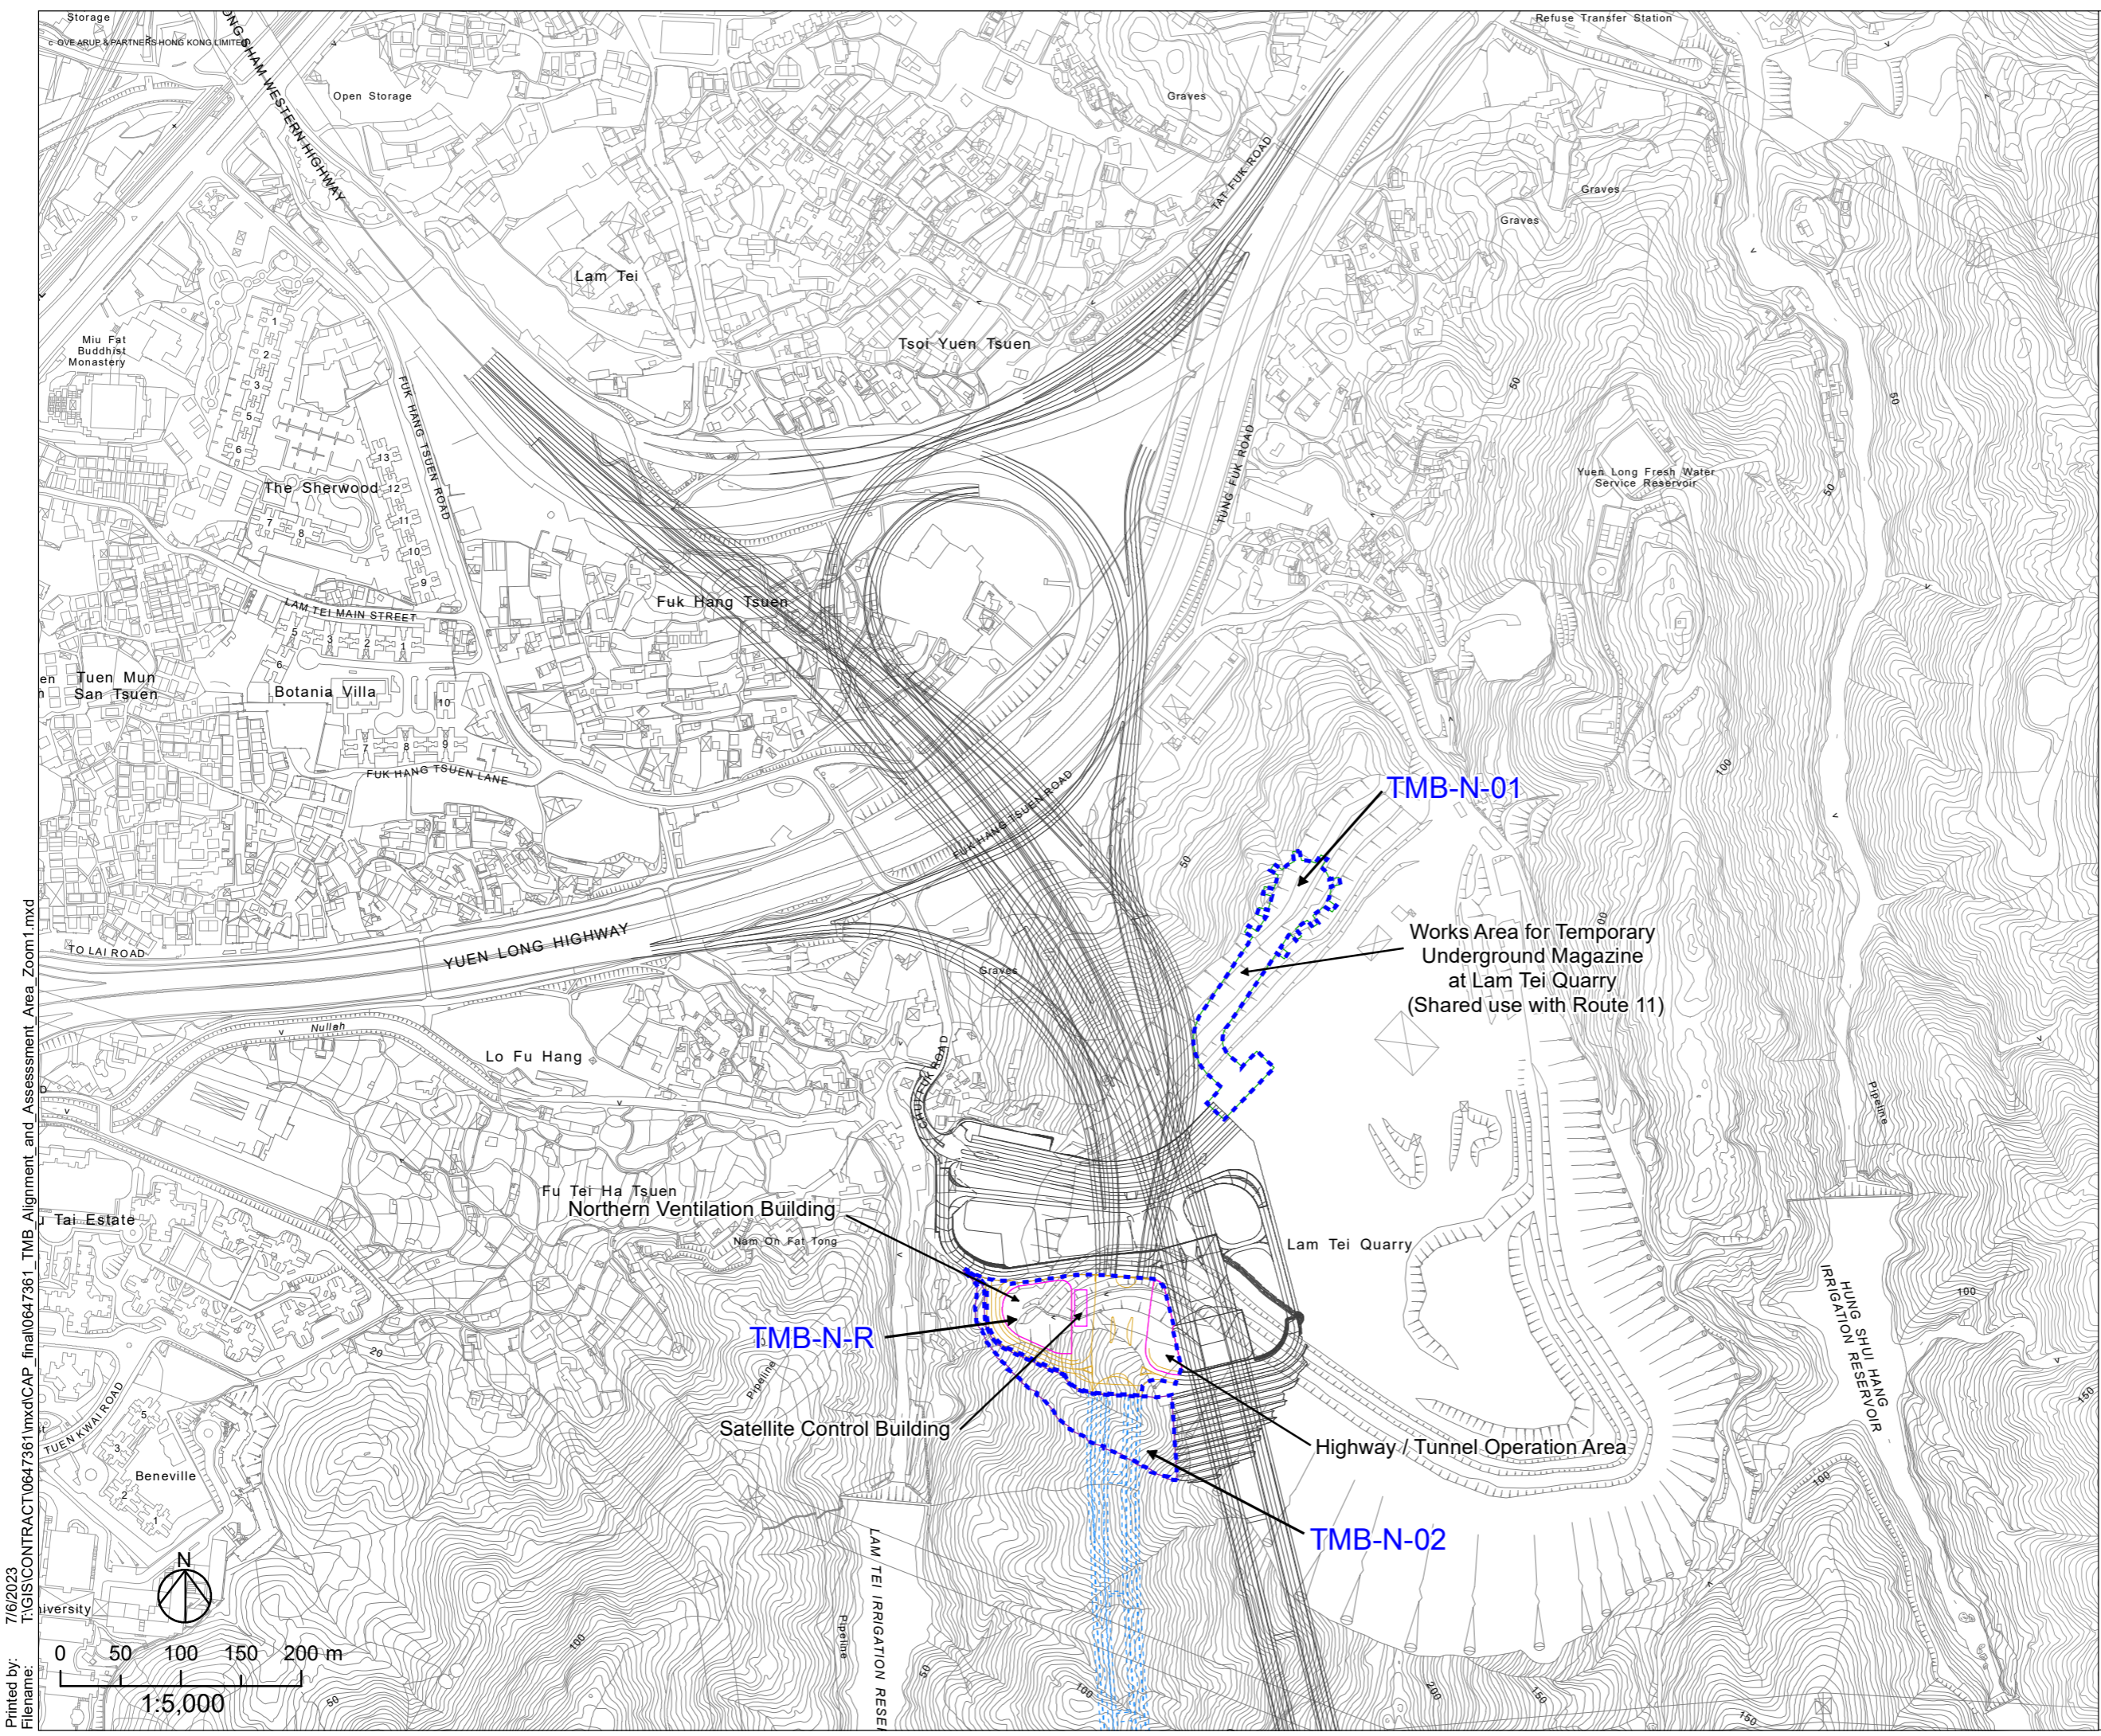

- ### Legend
- Proposed At-Graded/ Elevated Road (Assessment Area)
 - - - Proposed Tunnel
 - Proposed Highway / Tunnel Operation and Maintenance Facilities
 - Proposed Works Area
 - Proposed Slope Works
 - Planned Route 11 (Under Separate Project)
 - Assessment Area

Printed by: 7/6/2023 T:\GIS\CONTRACT\0647361\mxd\CAP_final\0647361_TMB_Alignment_and_Assessment_Area_Zoom1.mxd
 Filename:

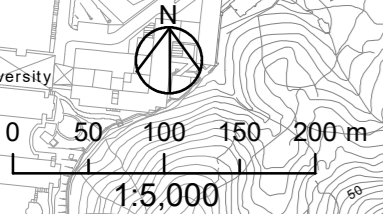


Rev	Description	By	Date
Consultant			
ARUP			
Project title			
Agreement No. CE 65/2021 (HY) Tuen Mum Bypass - Investigation			
Drawing title			
Tuen Mun Bypass Project Alignment and Assessment Area (Sheet 2 of 6)			
Drawing no.			Rev
Figure 7.1a			
Drawn:	Date:	Checked:	Approved:
	7/6/2023		
Scale: 1:5000		Status	

COPYRIGHT RESERVED


路政署

HIGHWAYS DEPARTMENT

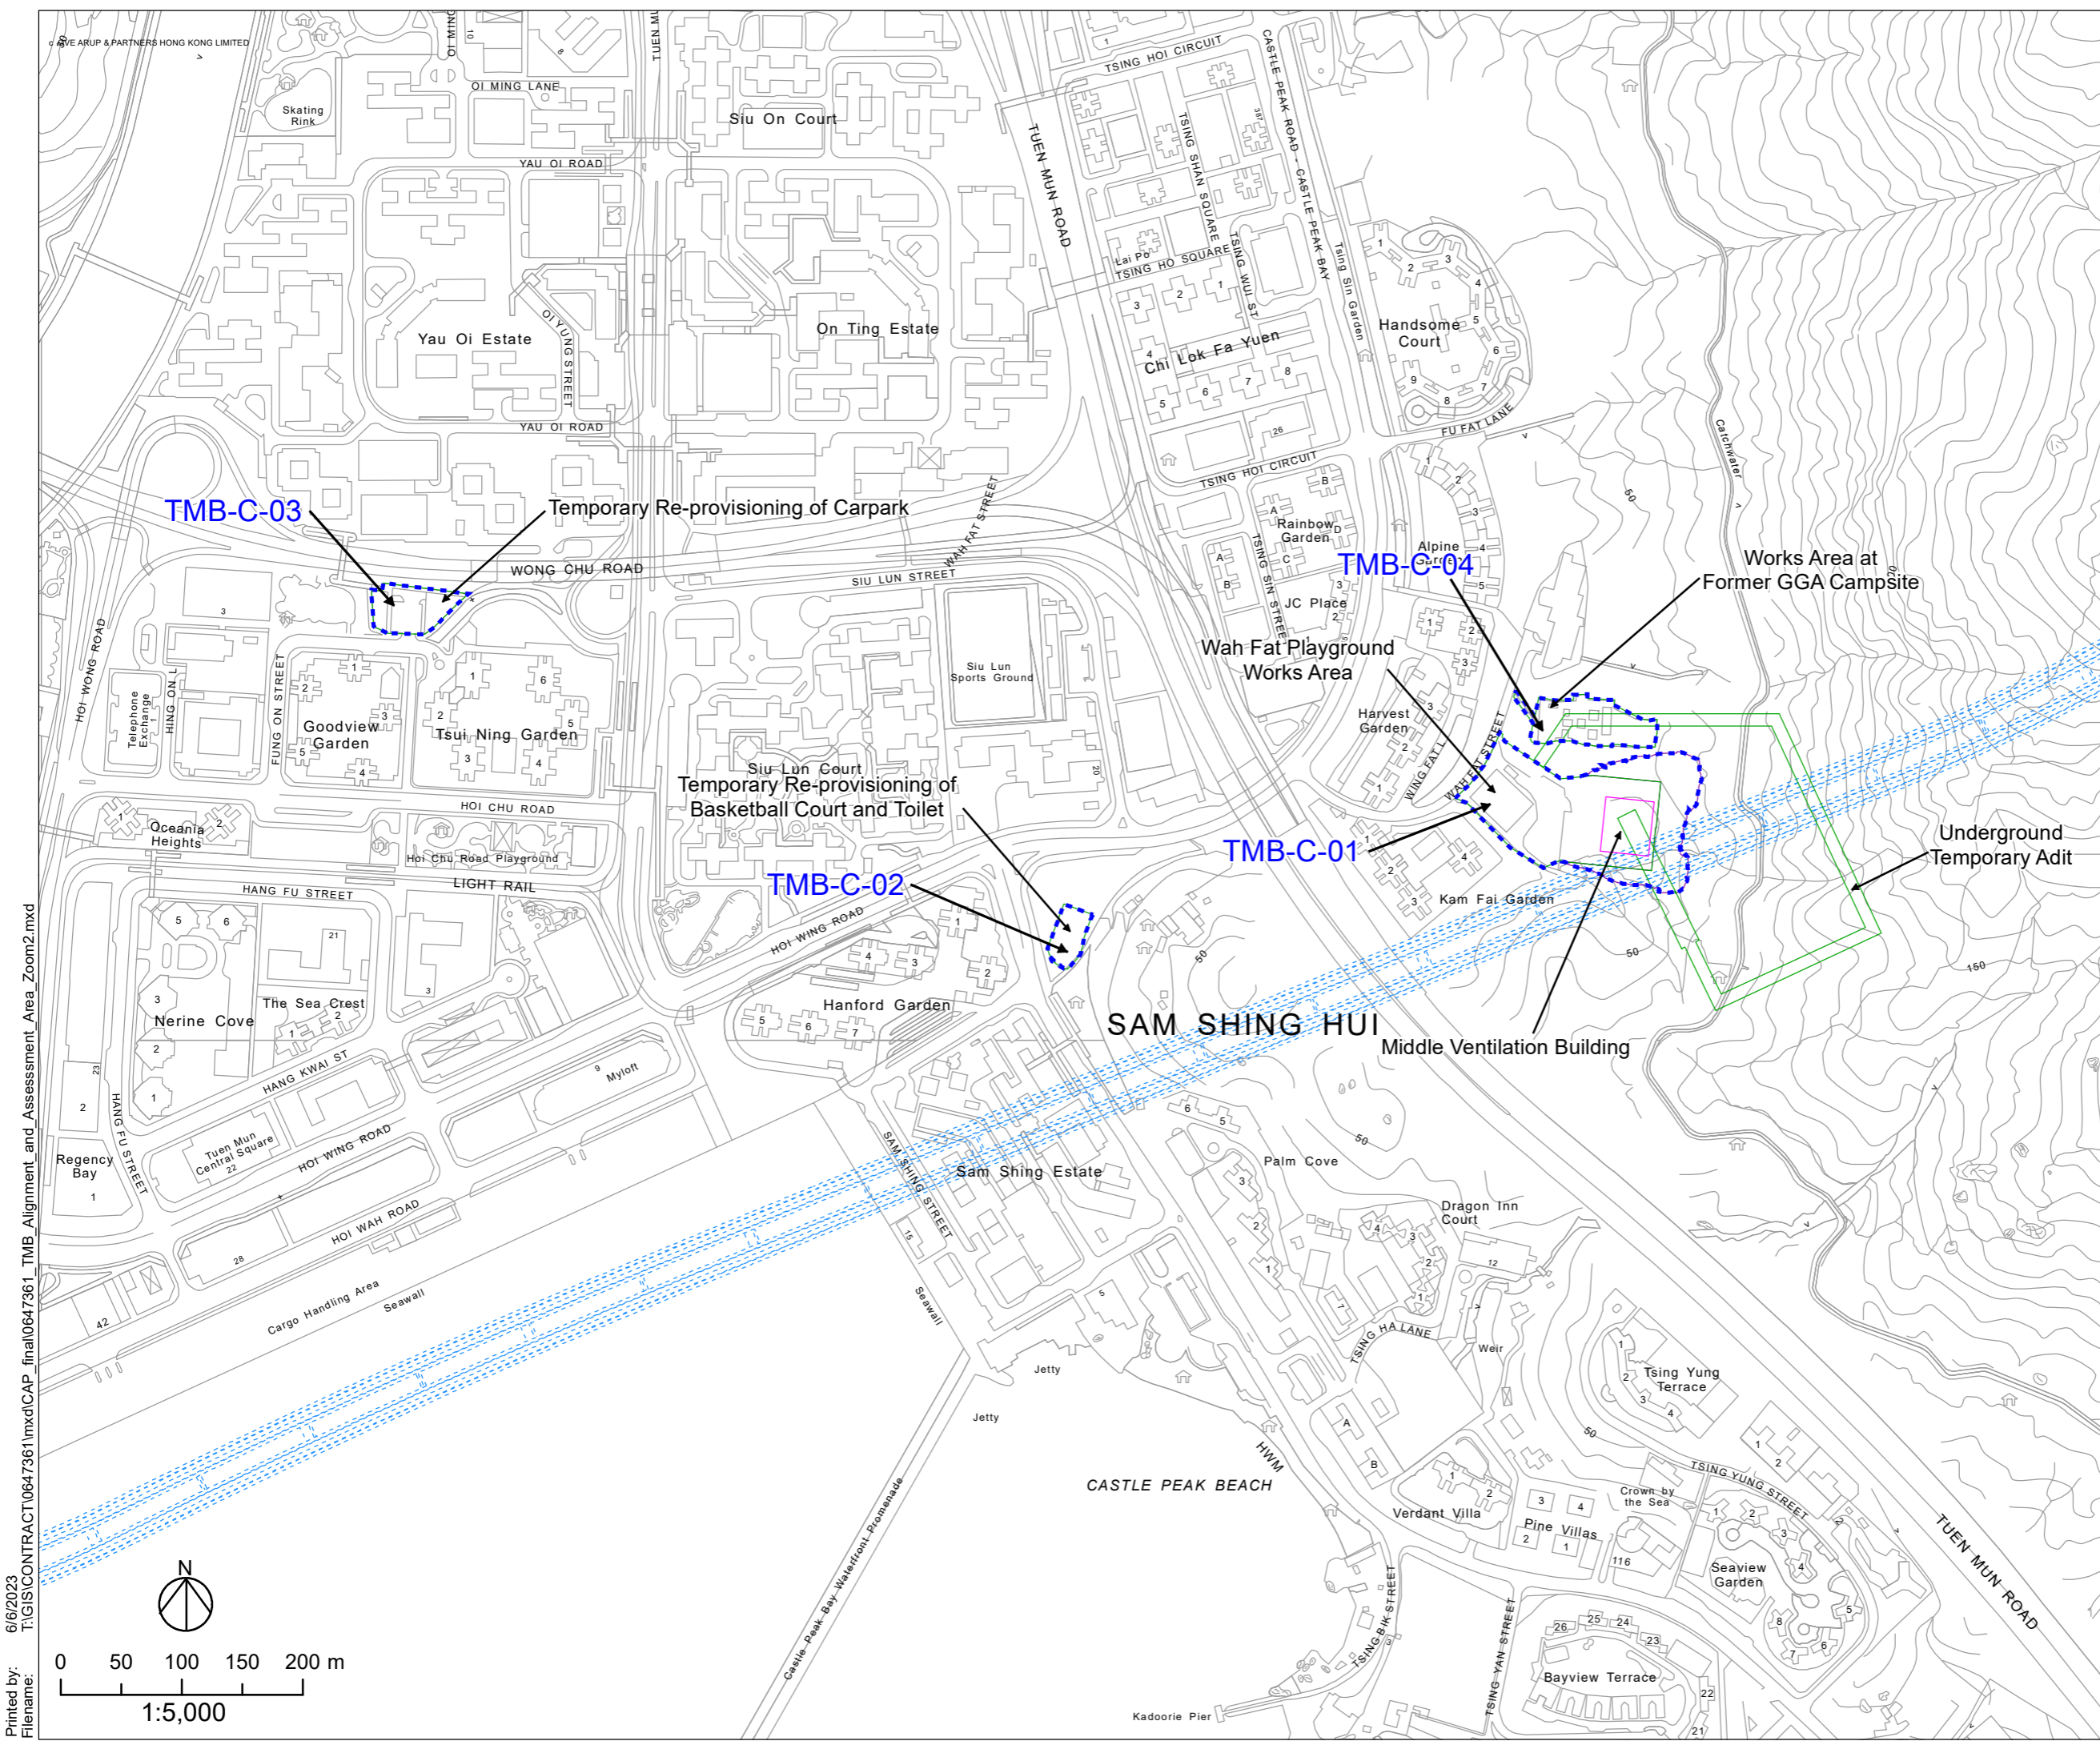


- ### Legend
- Proposed At-Graded/
Elevated Road
(Assessment Area)
 - - - Proposed Tunnel
 - Proposed Highway /
Tunnel Operation and
Maintenance Facilities
 - Proposed Works Area
 - Proposed Slope Works
 - Planned Route 11
(Under Separate Project)
 - Assessment Area

Rev	Description	By	Date
Project title Agreement No. CE 65/2021 (HY) Tuen Mun Bypass - Investigation			
Drawing title Tuen Mun Bypass Project Alignment and Assessment Area (Sheet 3 of 6)			
Figure 7.1b			Rev
Drawn:	Date: 6/6/2023	Checked:	Approved:
Scale: 1:5000		Status	
COPYRIGHT RESERVED			

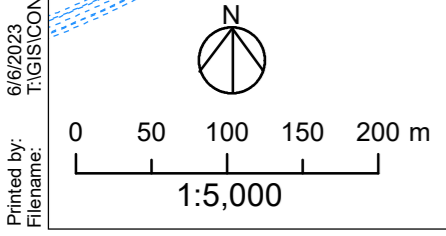


Printed by: T:\GIS\CONTRACT\0647361\mxd\CAP_final\0647361_TMB_Alignment_and_Assessment_Area_Zoom2.mxd
 Filename:

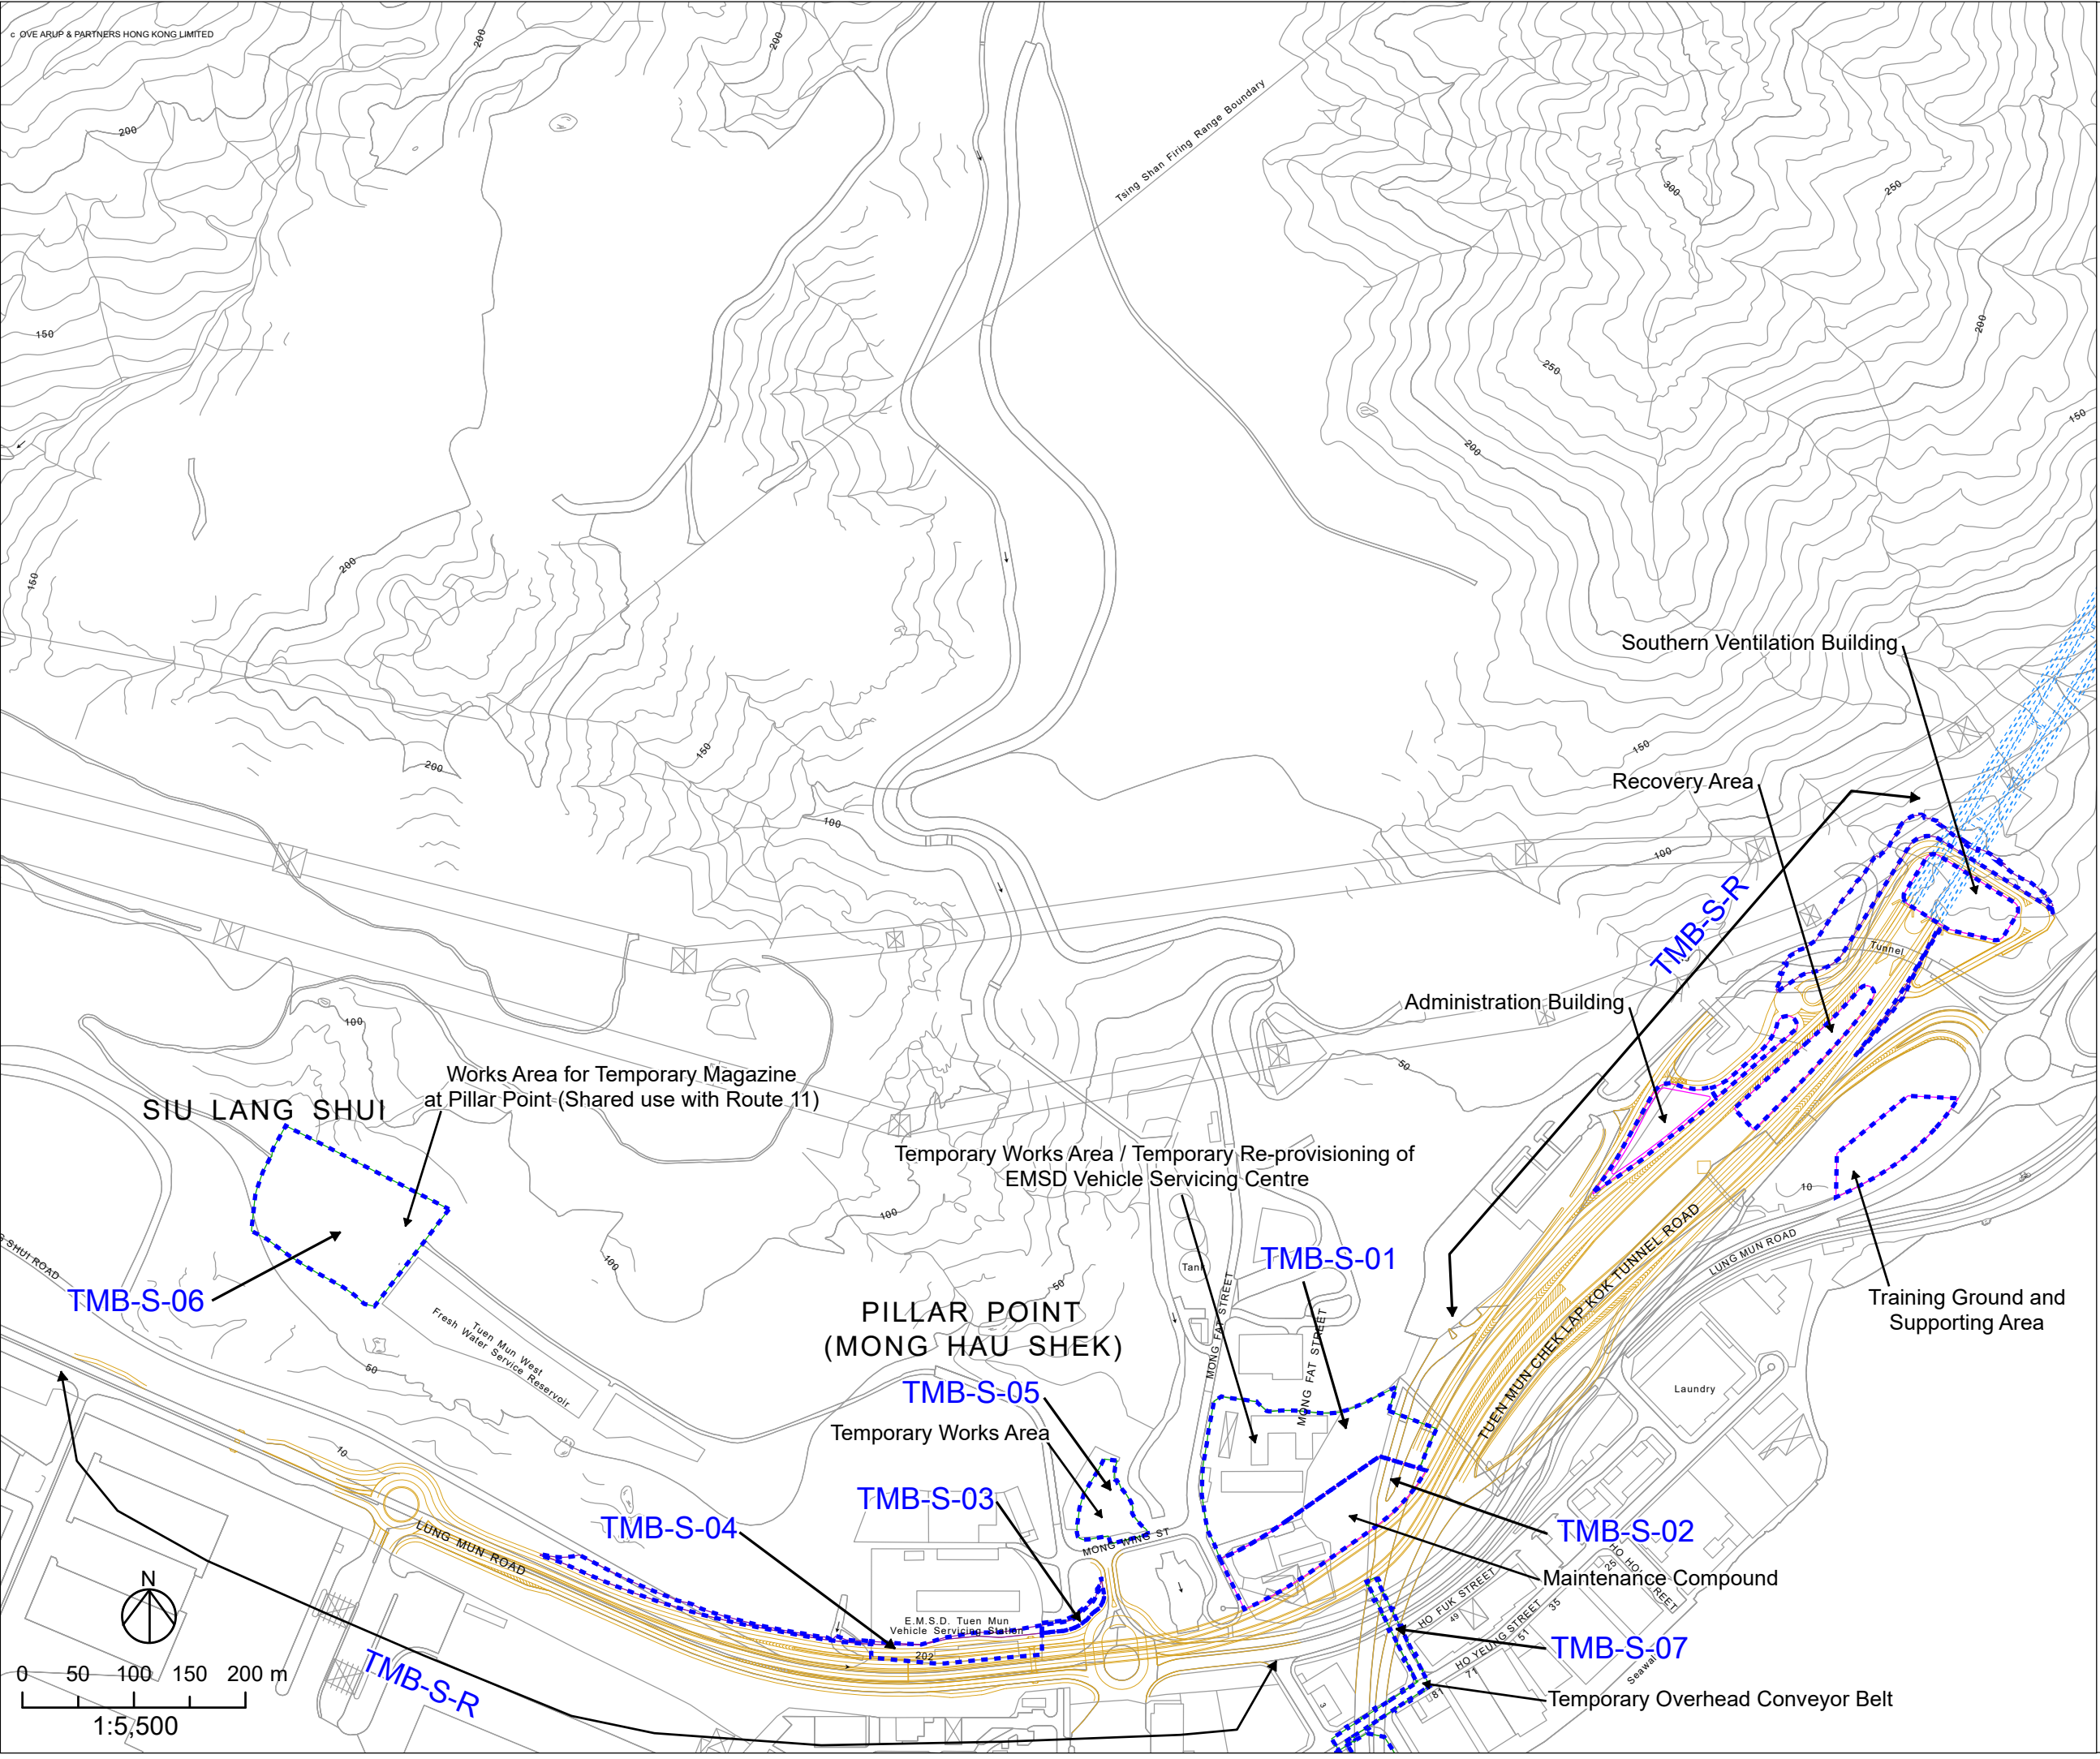


- Legend**
- Proposed At-Graded Road/ Elevated Road
 - Proposed Tunnel
 - Proposed Highway / Tunnel Operation and Maintenance Facilities
 - Proposed Works
 - Proposed Slope Works
 - Planned Route 11 (Under Separate Project)
 - Assessment Area

Rev	Description	By	Date
Consultant			
ARUP			
Project title			
Agreement No. CE 65/2021 (HY) Tuen Mun Bypass - Investigation			
Drawing title			
Tuen Mun Bypass Project Alignment and Assessment Area (Sheet 4 of 6)			
Drawing no.		Rev	
Figure 7.1c			
Drawn:	Date:	Checked:	Approved:
	20/9/2023		
Scale: 1:5500		Status	

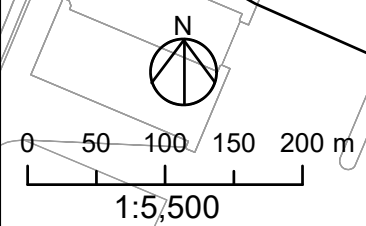


COPYRIGHT RESERVED

**路政署
HIGHWAYS DEPARTMENT**

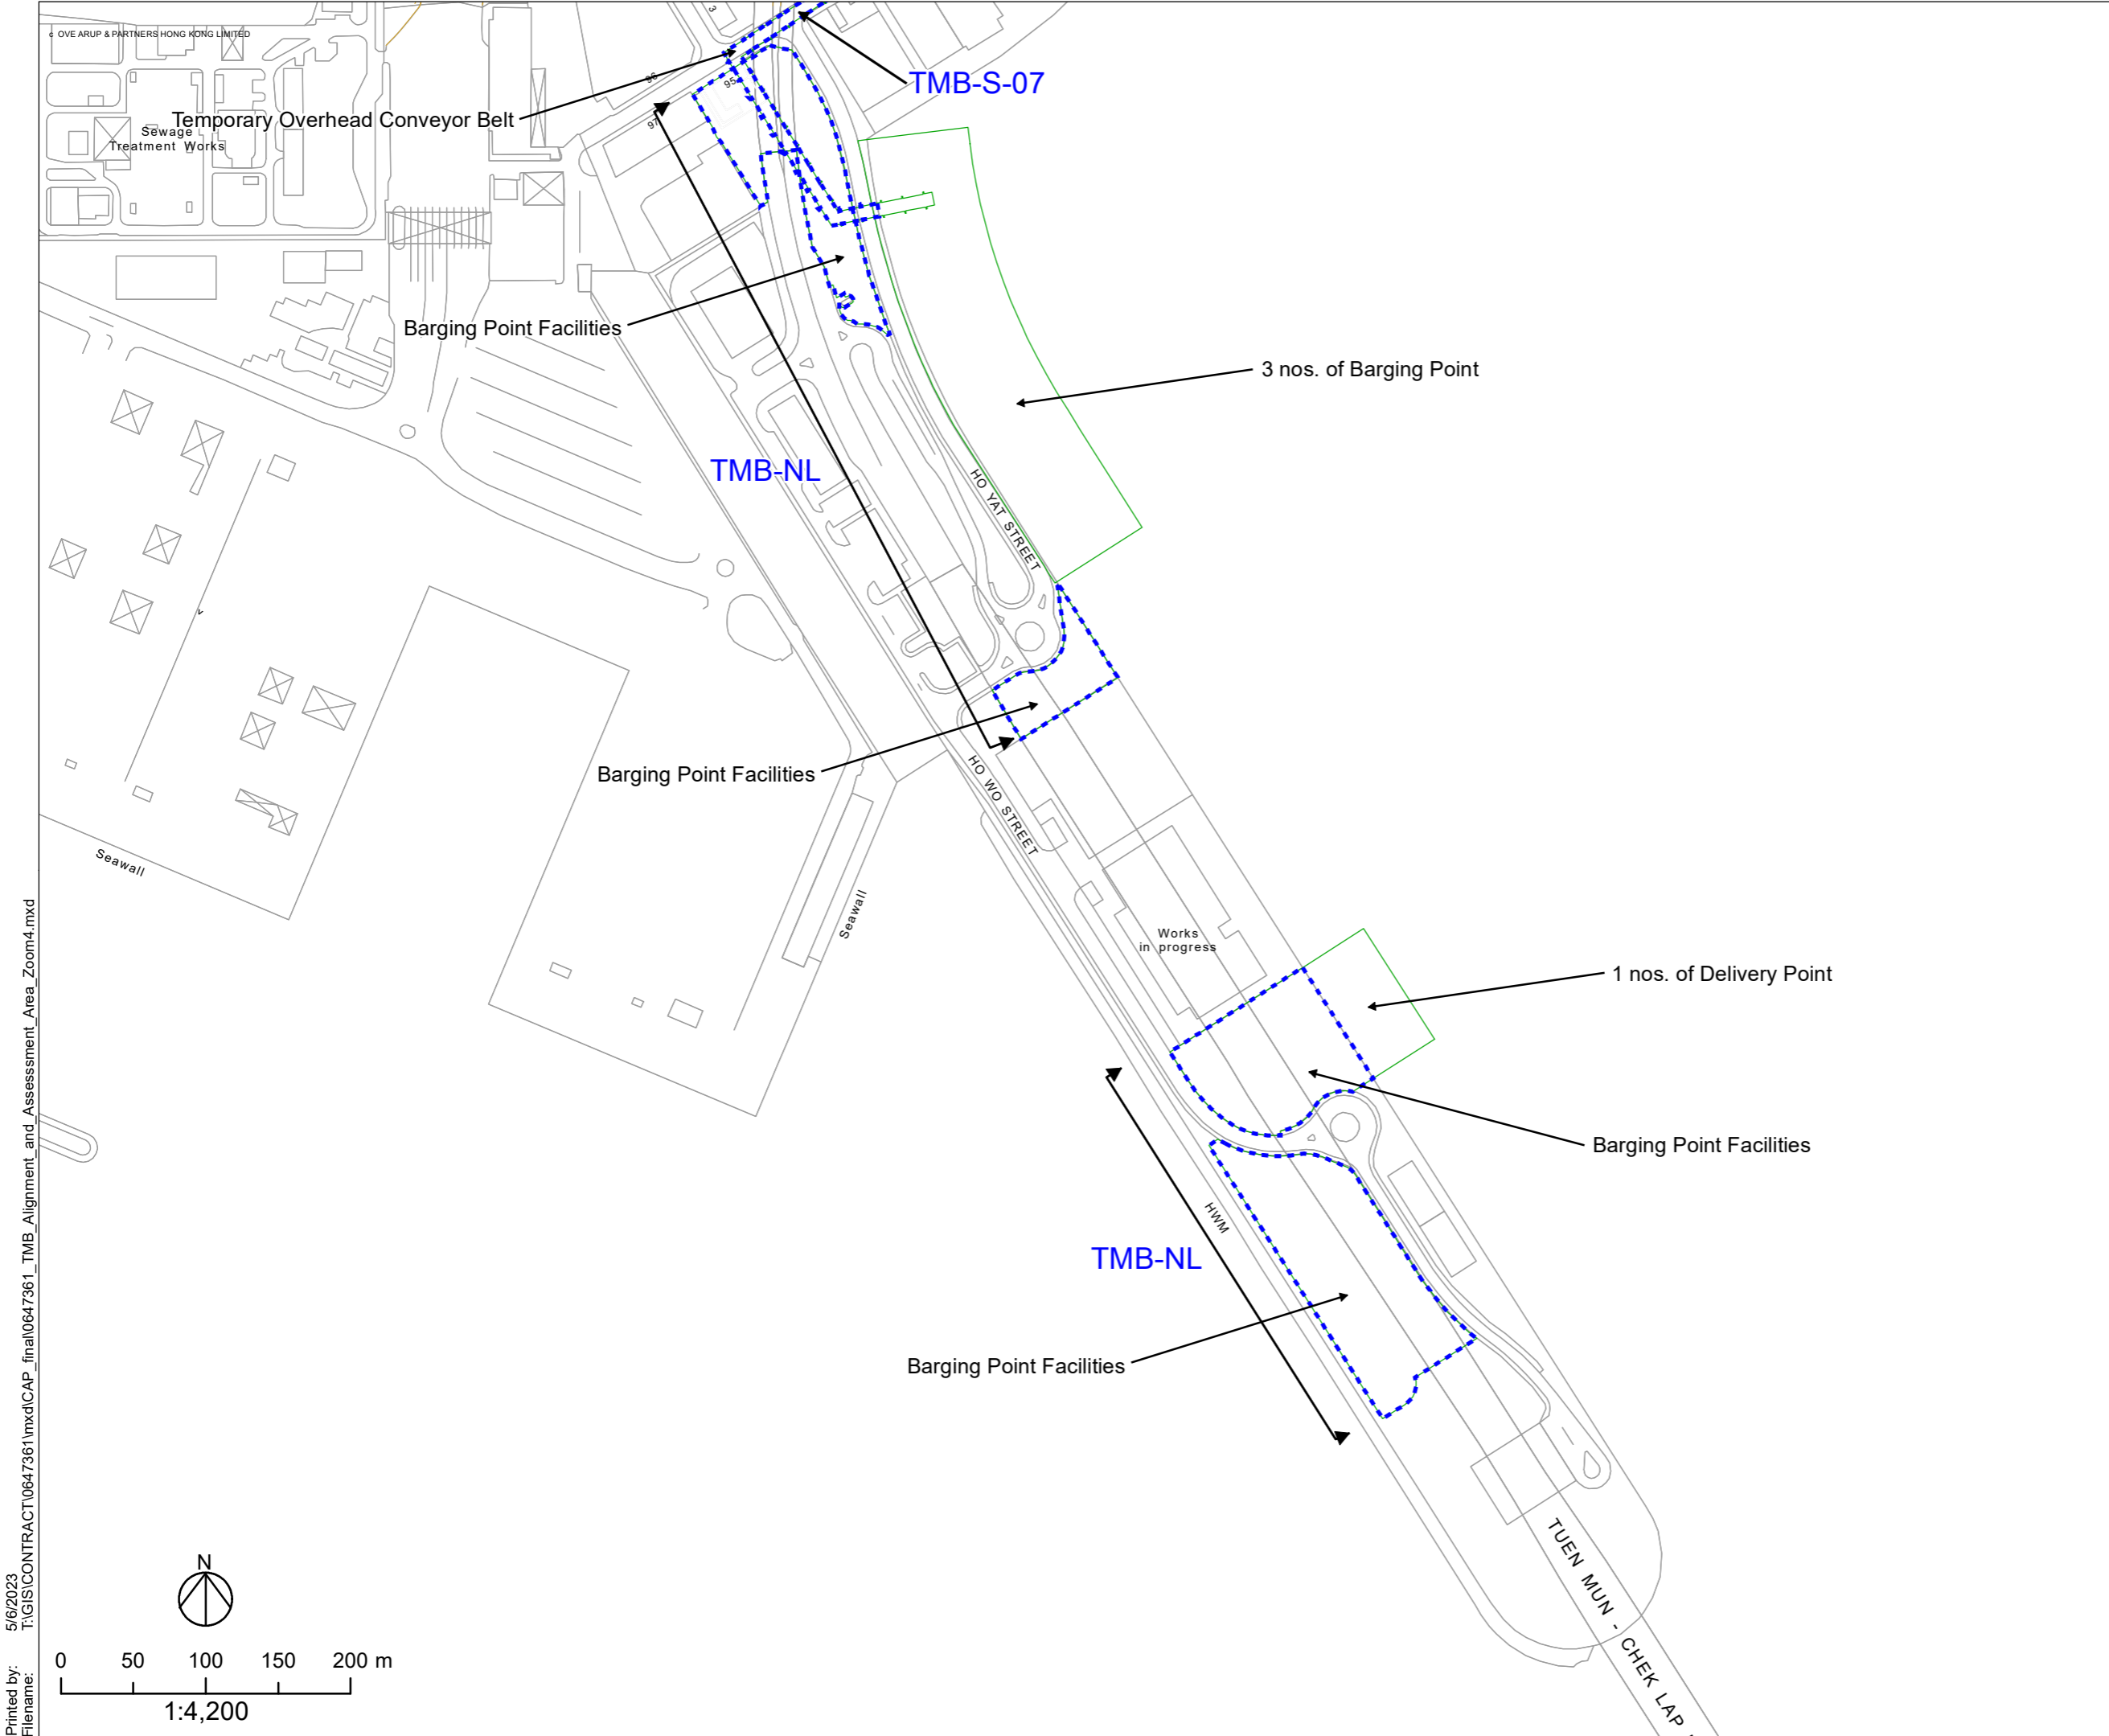


- ### Legend
- Proposed At-Graded/ Elevated Road (Assessment Area)
 - Proposed Tunnel
 - Proposed Highway / Tunnel Operation and Maintenance Facilities
 - Proposed Works Area
 - Proposed Slope Works
 - Planned Route 11 (Under Separate Project)
 - Assessment Area

5/6/2023
 T:\GIS\CONTRACT\0647361\mxd\CAP_final\0647361_TMB_Alignment_and_Assessment_Area_Zoom4.mxd

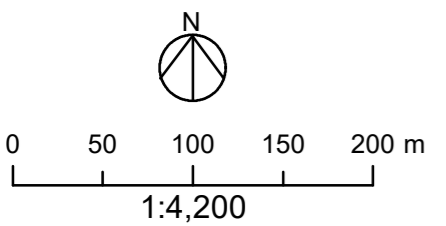

Rev	Description	By	Date
ARUP			
Project title Agreement No. CE 65/2021 (HY) Tuen Mun Bypass - Investigation			
Drawing title Tuen Mun Bypass Project Alignment and Assessment Area (Sheet 5 of 6)			
Drawing no. Figure 7.1d			Rev
Drawn:	Date: 5/6/2023	Checked:	Approved:
Scale: 1:4200		Status	



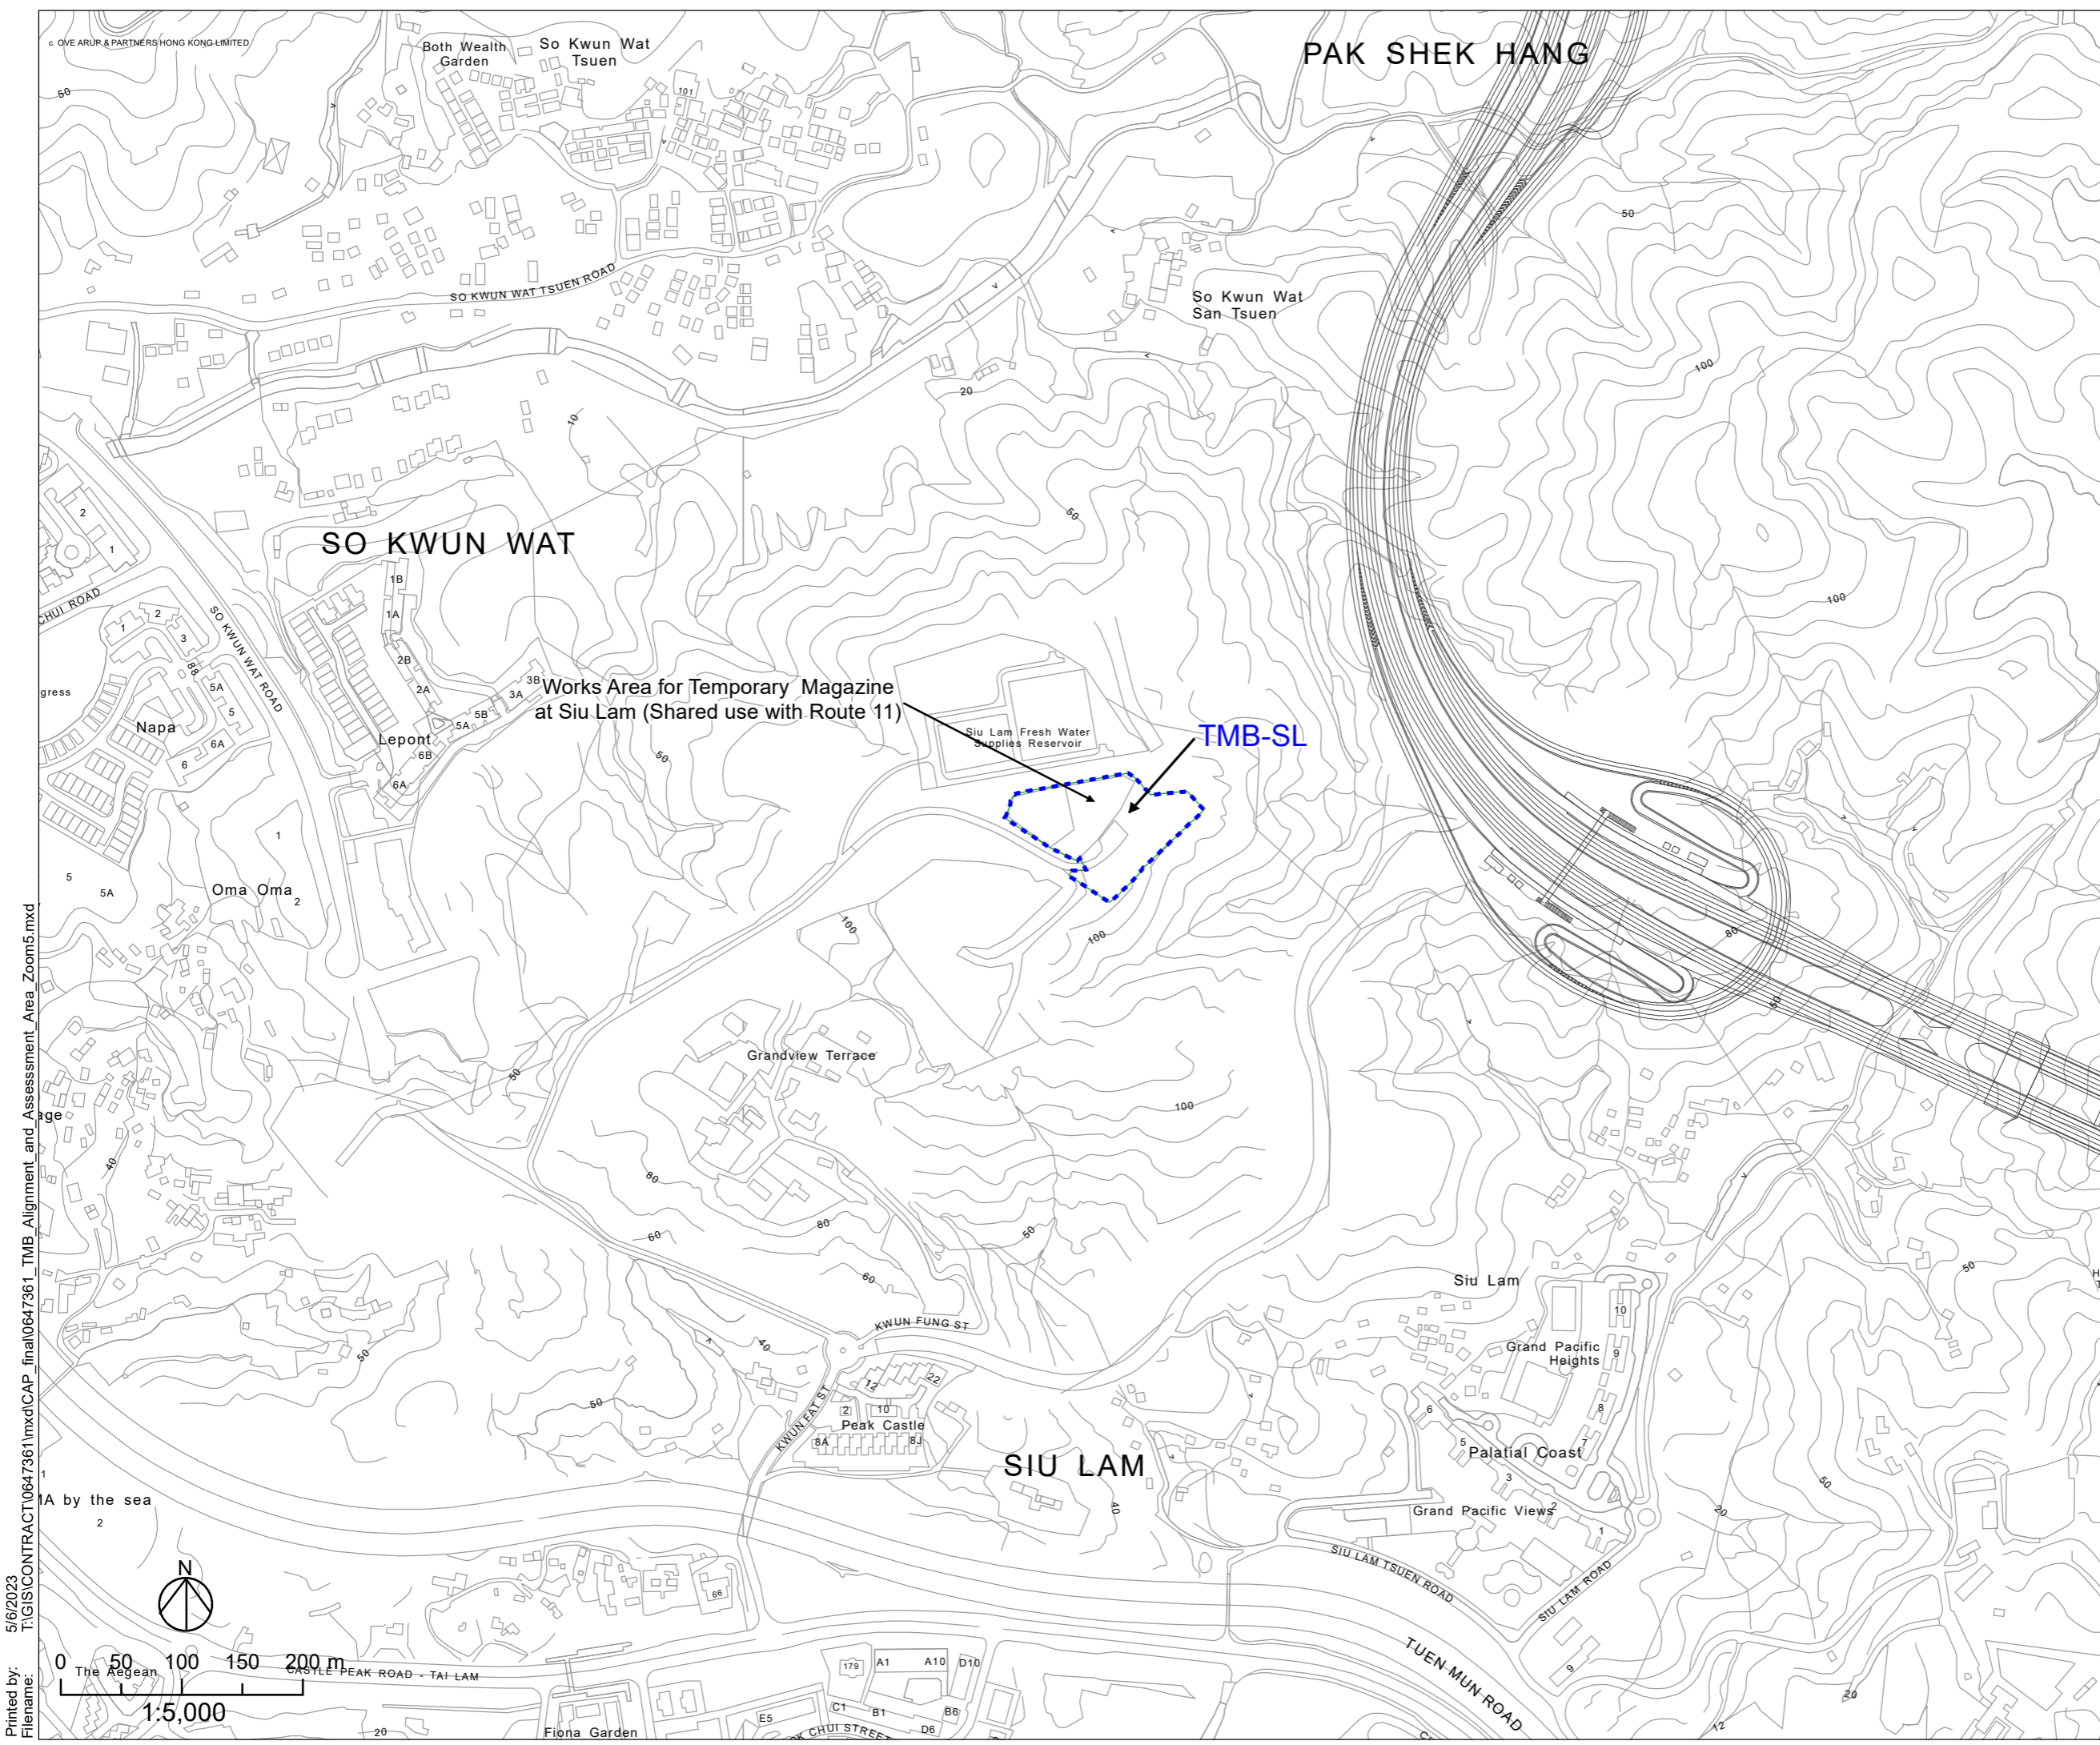

Legend

- Proposed Works Area
- Planned Route 11 (Under Separate Project)
- Assessment Area

5/6/2023
 T:\GIS\CONTRACT\0647361\mxd\CAP_final\0647361_TMB_Alignment_and_Assessment_Area_Zoom5.mxd
 Printed by:
 Filename:

Rev	Description	By	Date
Consultant			
ARUP			
Project title			
Agreement No. CE 65/2021 (HY) Tuen Mun Bypass - Investigation			
Drawing title			
Tuen Mun Bypass Project Alignment and Assessment Area (Sheet 6 of 6)			
Drawing no.			Rev
Figure 7.1e			
Drawn:	Date:	Checked:	Approved:
	5/6/2023		
Scale: 1:5000		Status	

COPYRIGHT RESERVED

路政署

HIGHWAYS DEPARTMENT