


File: T:\GIS\CONTRACT\0647361\mxd\0647361\_250m\_Consultation\_Zone\_PPV.mxd  
Date: 21/7/2023

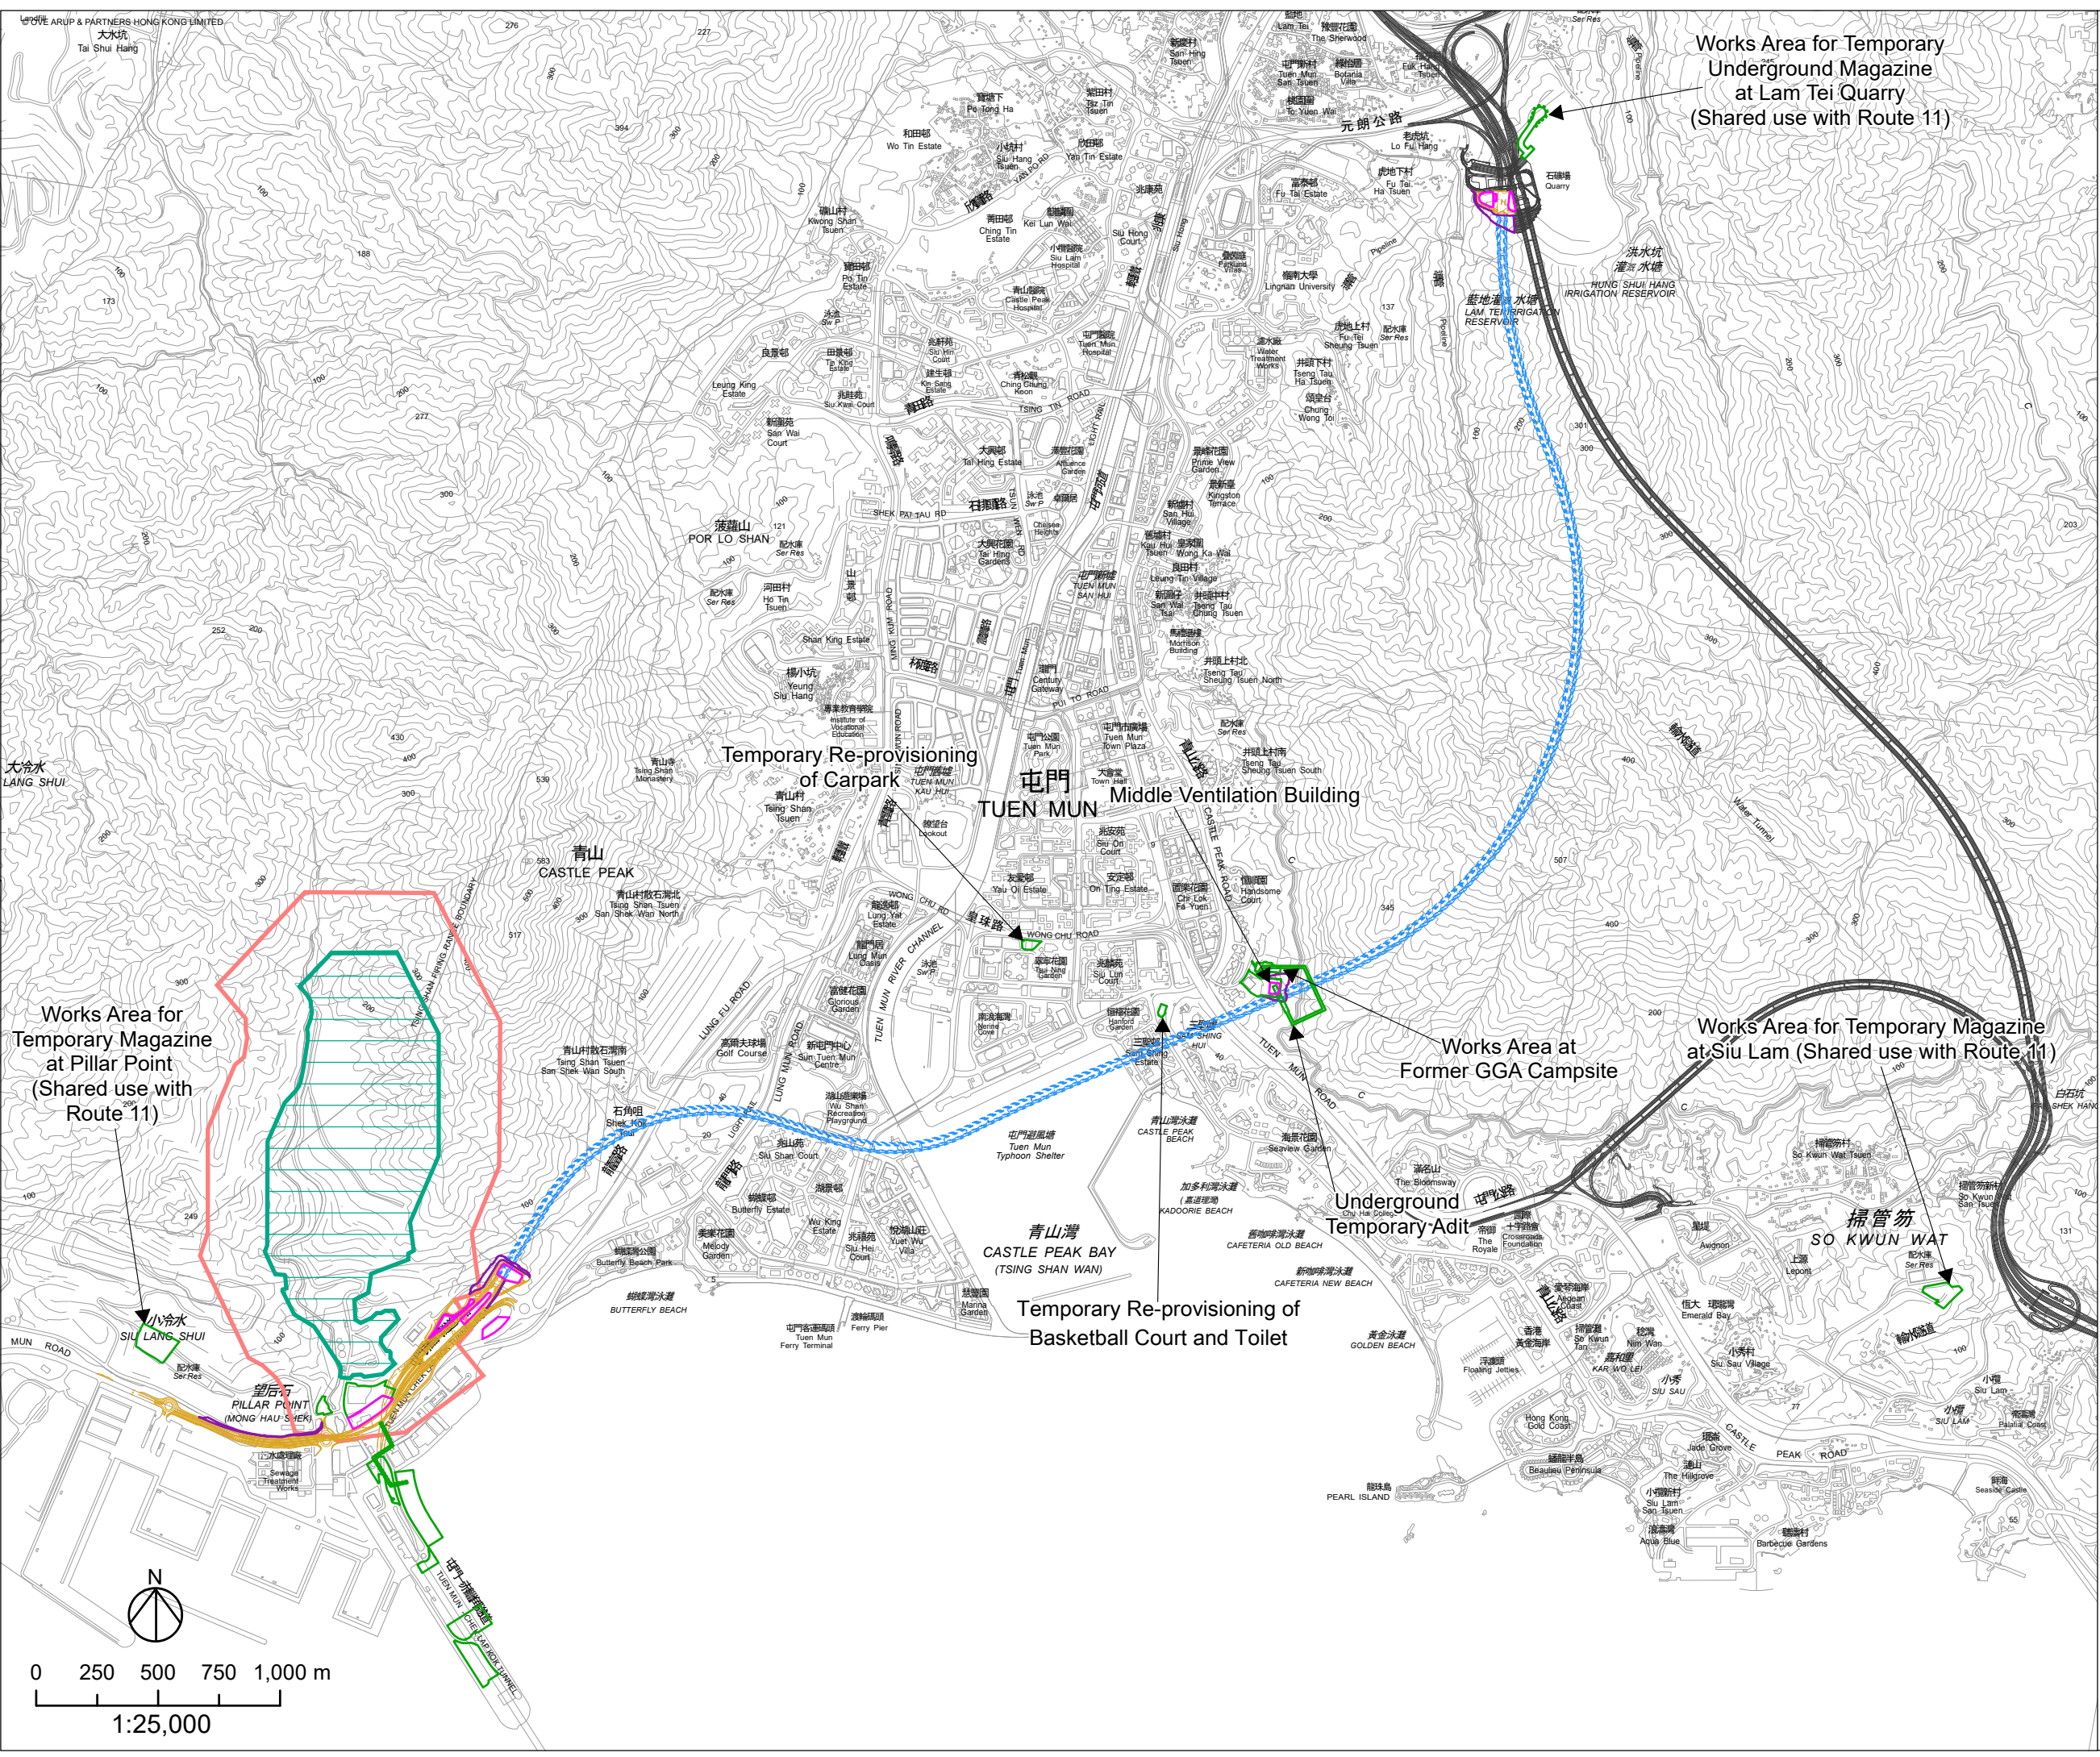

- ### Legend
- Proposed At-Graded Road/ Elevated Road
  - - - Proposed Tunnel
  - Proposed Highway / Tunnel Operation and Maintenance Facilities
  - Proposed Works Area
  - Proposed Slope Works
  - Planned Route 11 (Under Separate Project)
  - Pillar Point Valley Landfill
  - 250m Consultation Zone of PPVL

Rev	Description	By	Date

Consultant

**ARUP**

Project title

Agreement No. CE 65/2021 (HY)  
Tuen Mum Bypass - Investigation

Drawing title

250m Consultation Zone of PPVL

Drawing no.	Figure 9.1	Rev.	
Drawn	Date	Checked	Approved
	21/7/2023		
Scale	1:25,000	Status	

COPYRIGHT RESERVED

