



Date : 10/26/2022
 Filename : X:\2512228A (CE1-2021-HY)\02_Drawing\00-Sketch\CE1_GN_0002.dgn

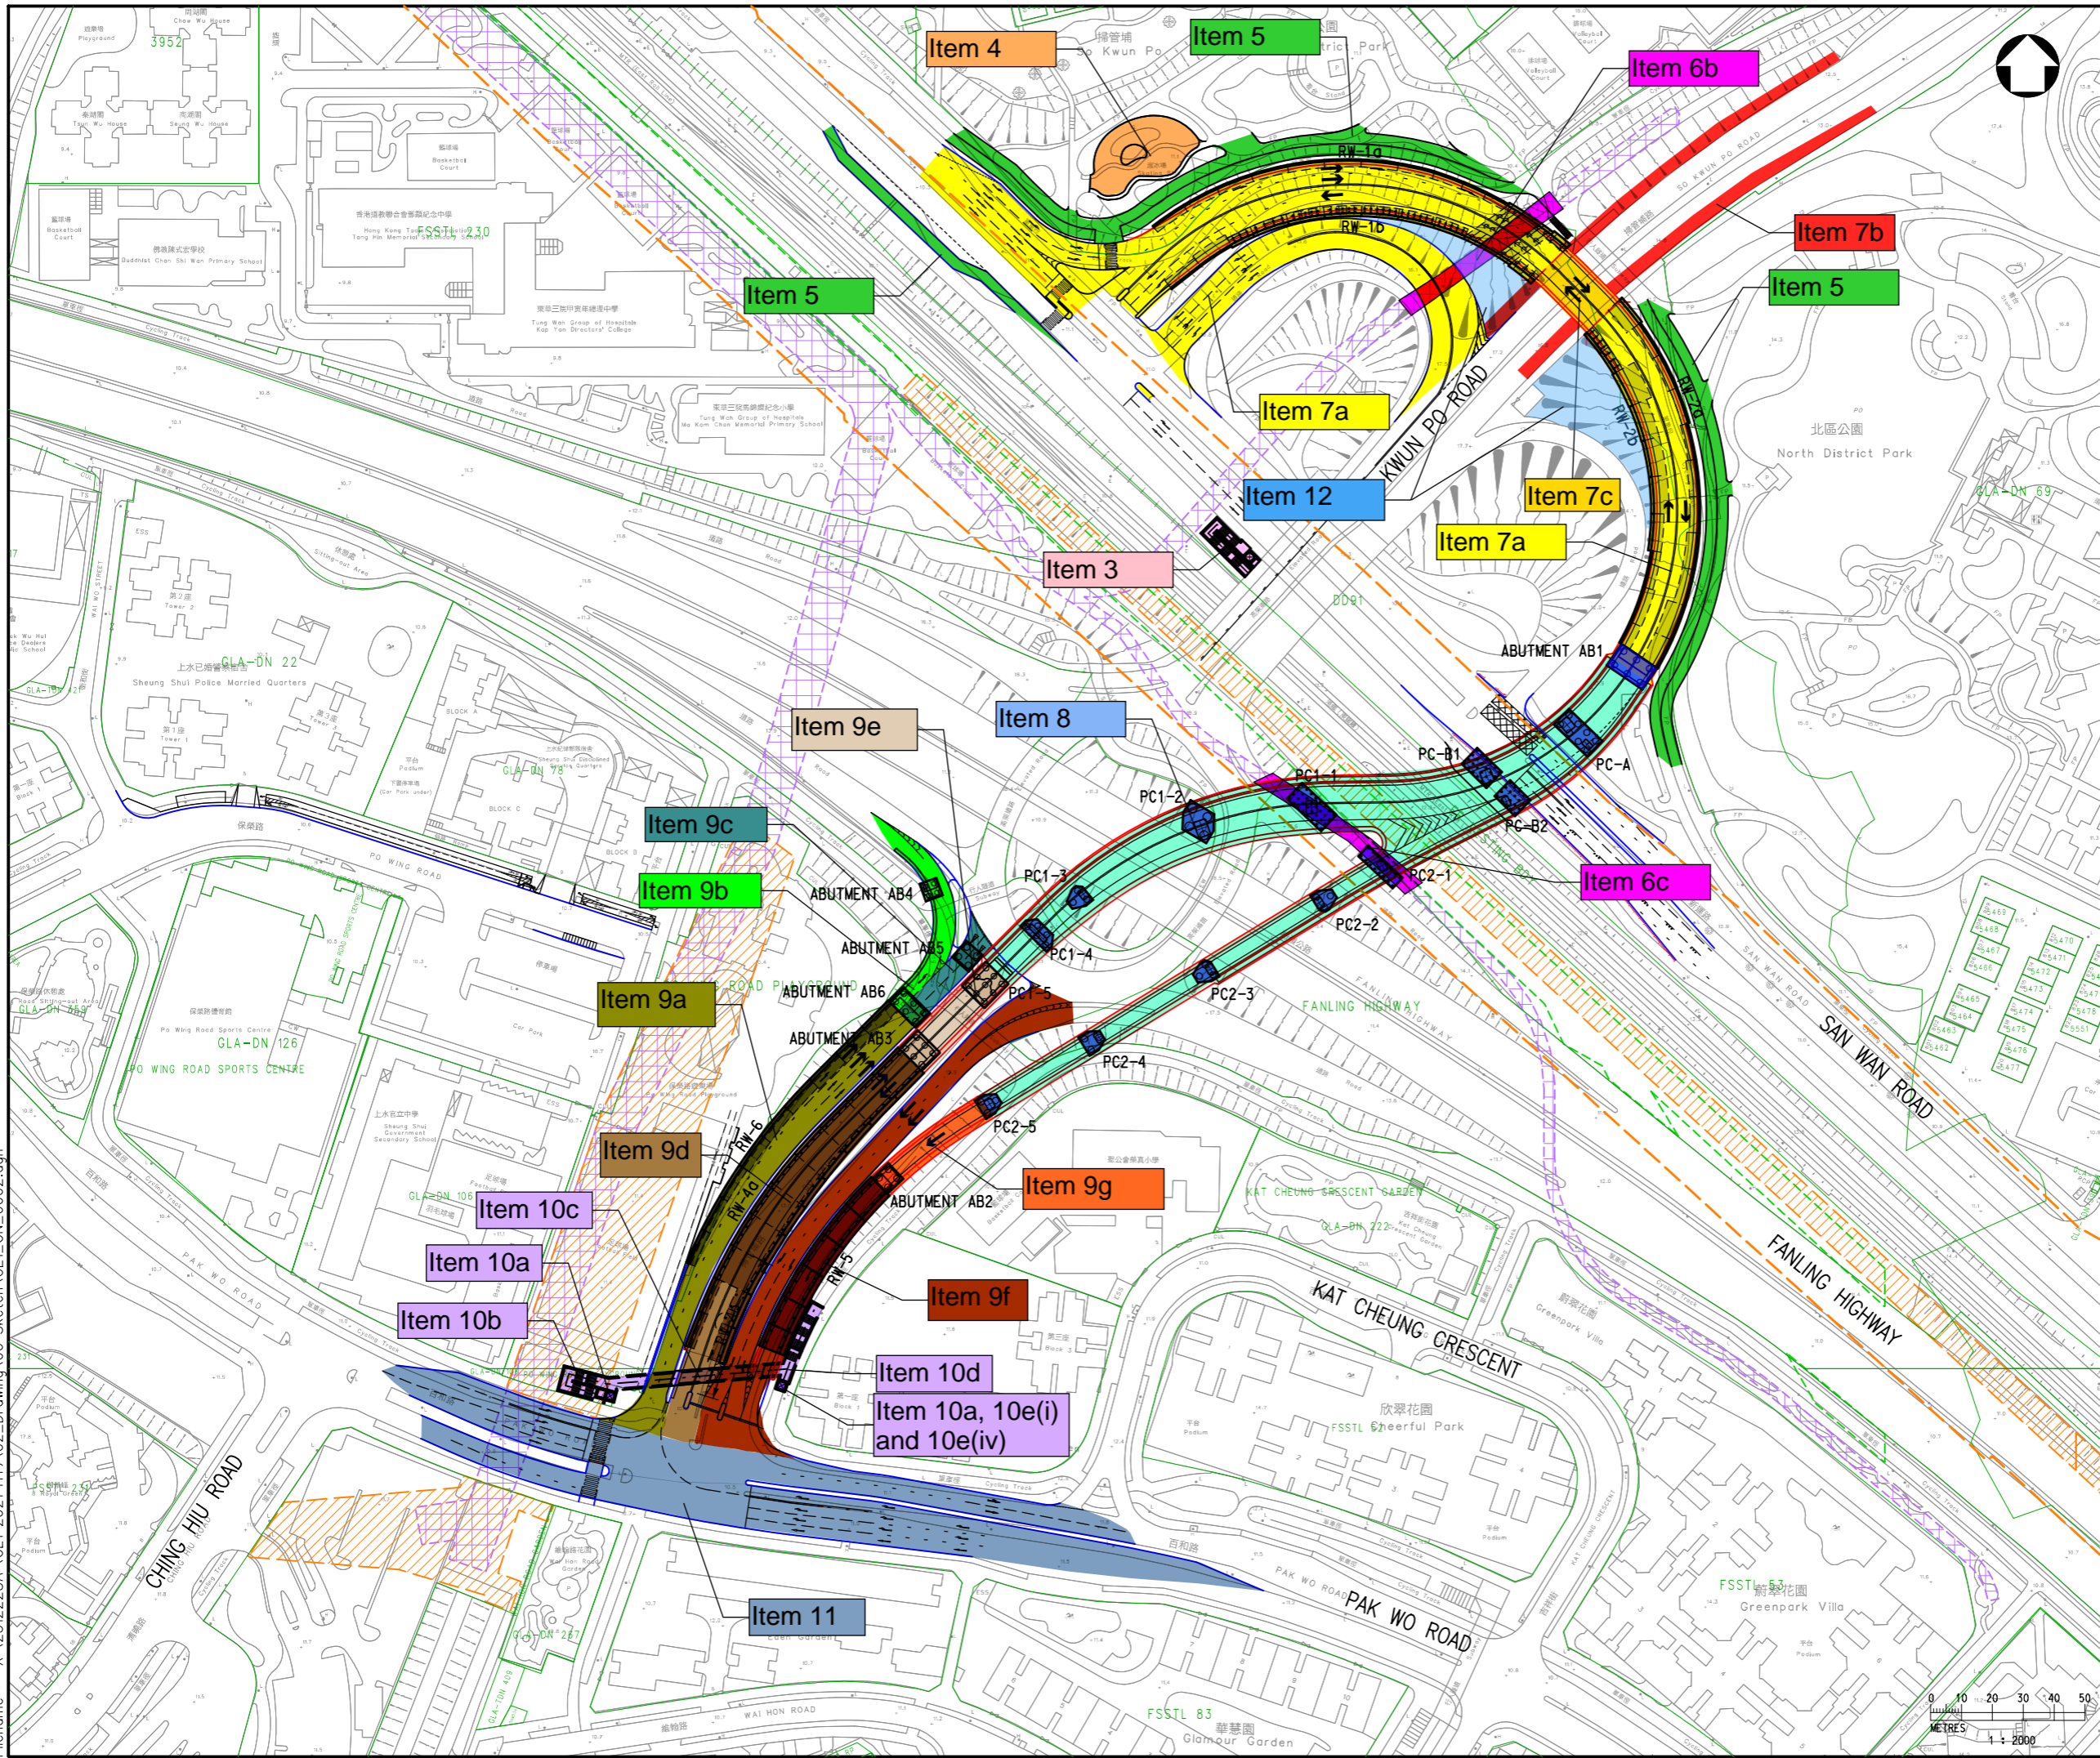

LEGEND :

- LOT BOUNDARY
- SO KWUN PO LINK
- AT-GRADE ROAD ALIGNMENT
- RAILWAY PROTECTION BOUNDARY
- EXISTING DRAINAGE RESERVE
- EXISTING BOX CULVERT
- DONG JIANG WATER MAINS

Rev	Description	By	Date

Consultant


Project title
 AGREEMENT NO. CE 1/2021(HY)
 IMPROVEMENT TO SO KWUN PO INTERCHANGE - INVESTIGATION, DESIGN AND CONSTRUCTION

Drawing title
GENERAL LAYOUT PLAN

Drawing no.
CE1/GN/0002

Drawn	Date	Checked	Approved
CADD	09/21	-	-
Scale	1 : 2000 (A3)		Status
			DRAFT

© COPYRIGHT RESERVED

 土木工程拓展署
 CIVIL ENGINEERING AND DEVELOPMENT DEPARTMENT
 北拓展處 / 北發展部(1)
 NORTH DEVELOPMENT OFFICE / NORTH DIVISION (1)