


**Legend**

- █ Noise Barrier to be retained
- █ Noise Barrier to be re-provisioned

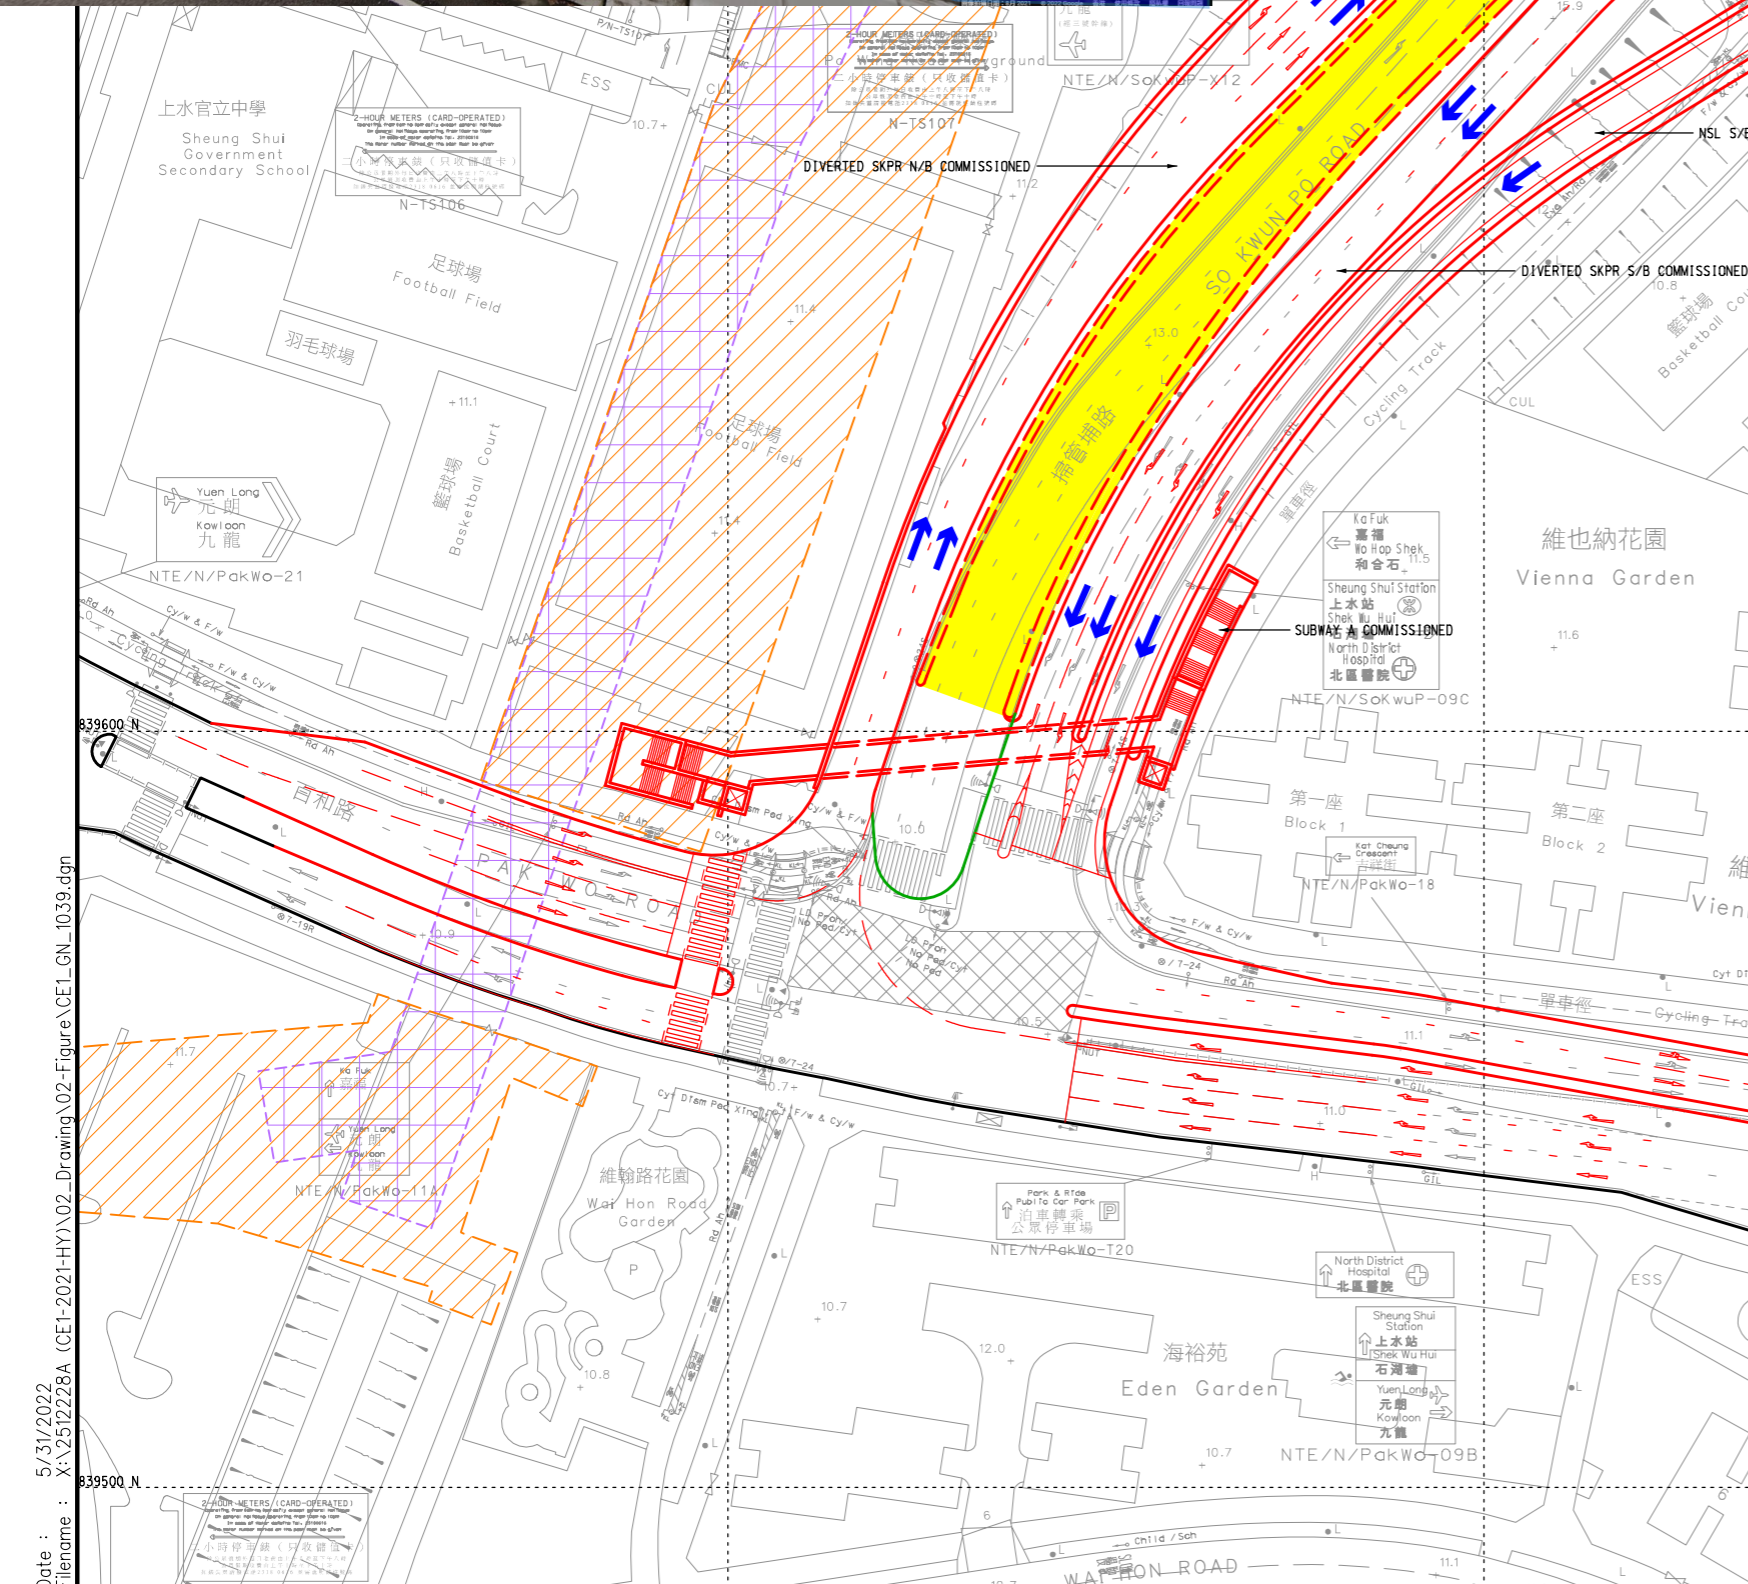

Date : 5/31/2022  
 Filename : X:\2512228A (CE1+2021+HY)\02\_Drawing\02-Figure\CE1\_GN\_1039.dgn

Consultant

Project title  
 AGREEMENT NO. CE 1/2021(HY)

IMPROVEMENT TO SO KWUN PO INTERCHANGE - INVESTIGATION, DESIGN AND CONSTRUCTION

Drawing title  
 SO KWUN PO LINK SCHEMATIC CONSTRUCTION SEQUENCE - SOUTHERN PORTION (SHEET 4)

Drawing no.	CE1/GN/1039	Rev.	-
Drawn	Date	Checked	Approved
CADD	09/21	-	-
Scale		Status	DRAFT

© COPYRIGHT RESERVED

土木工務拓展署  
 CIVIL ENGINEERING AND DEVELOPMENT DEPARTMENT  
 北拓展處 / 北發展部(1)  
 NORTH DEVELOPMENT OFFICE / NORTH DIVISION (1)