

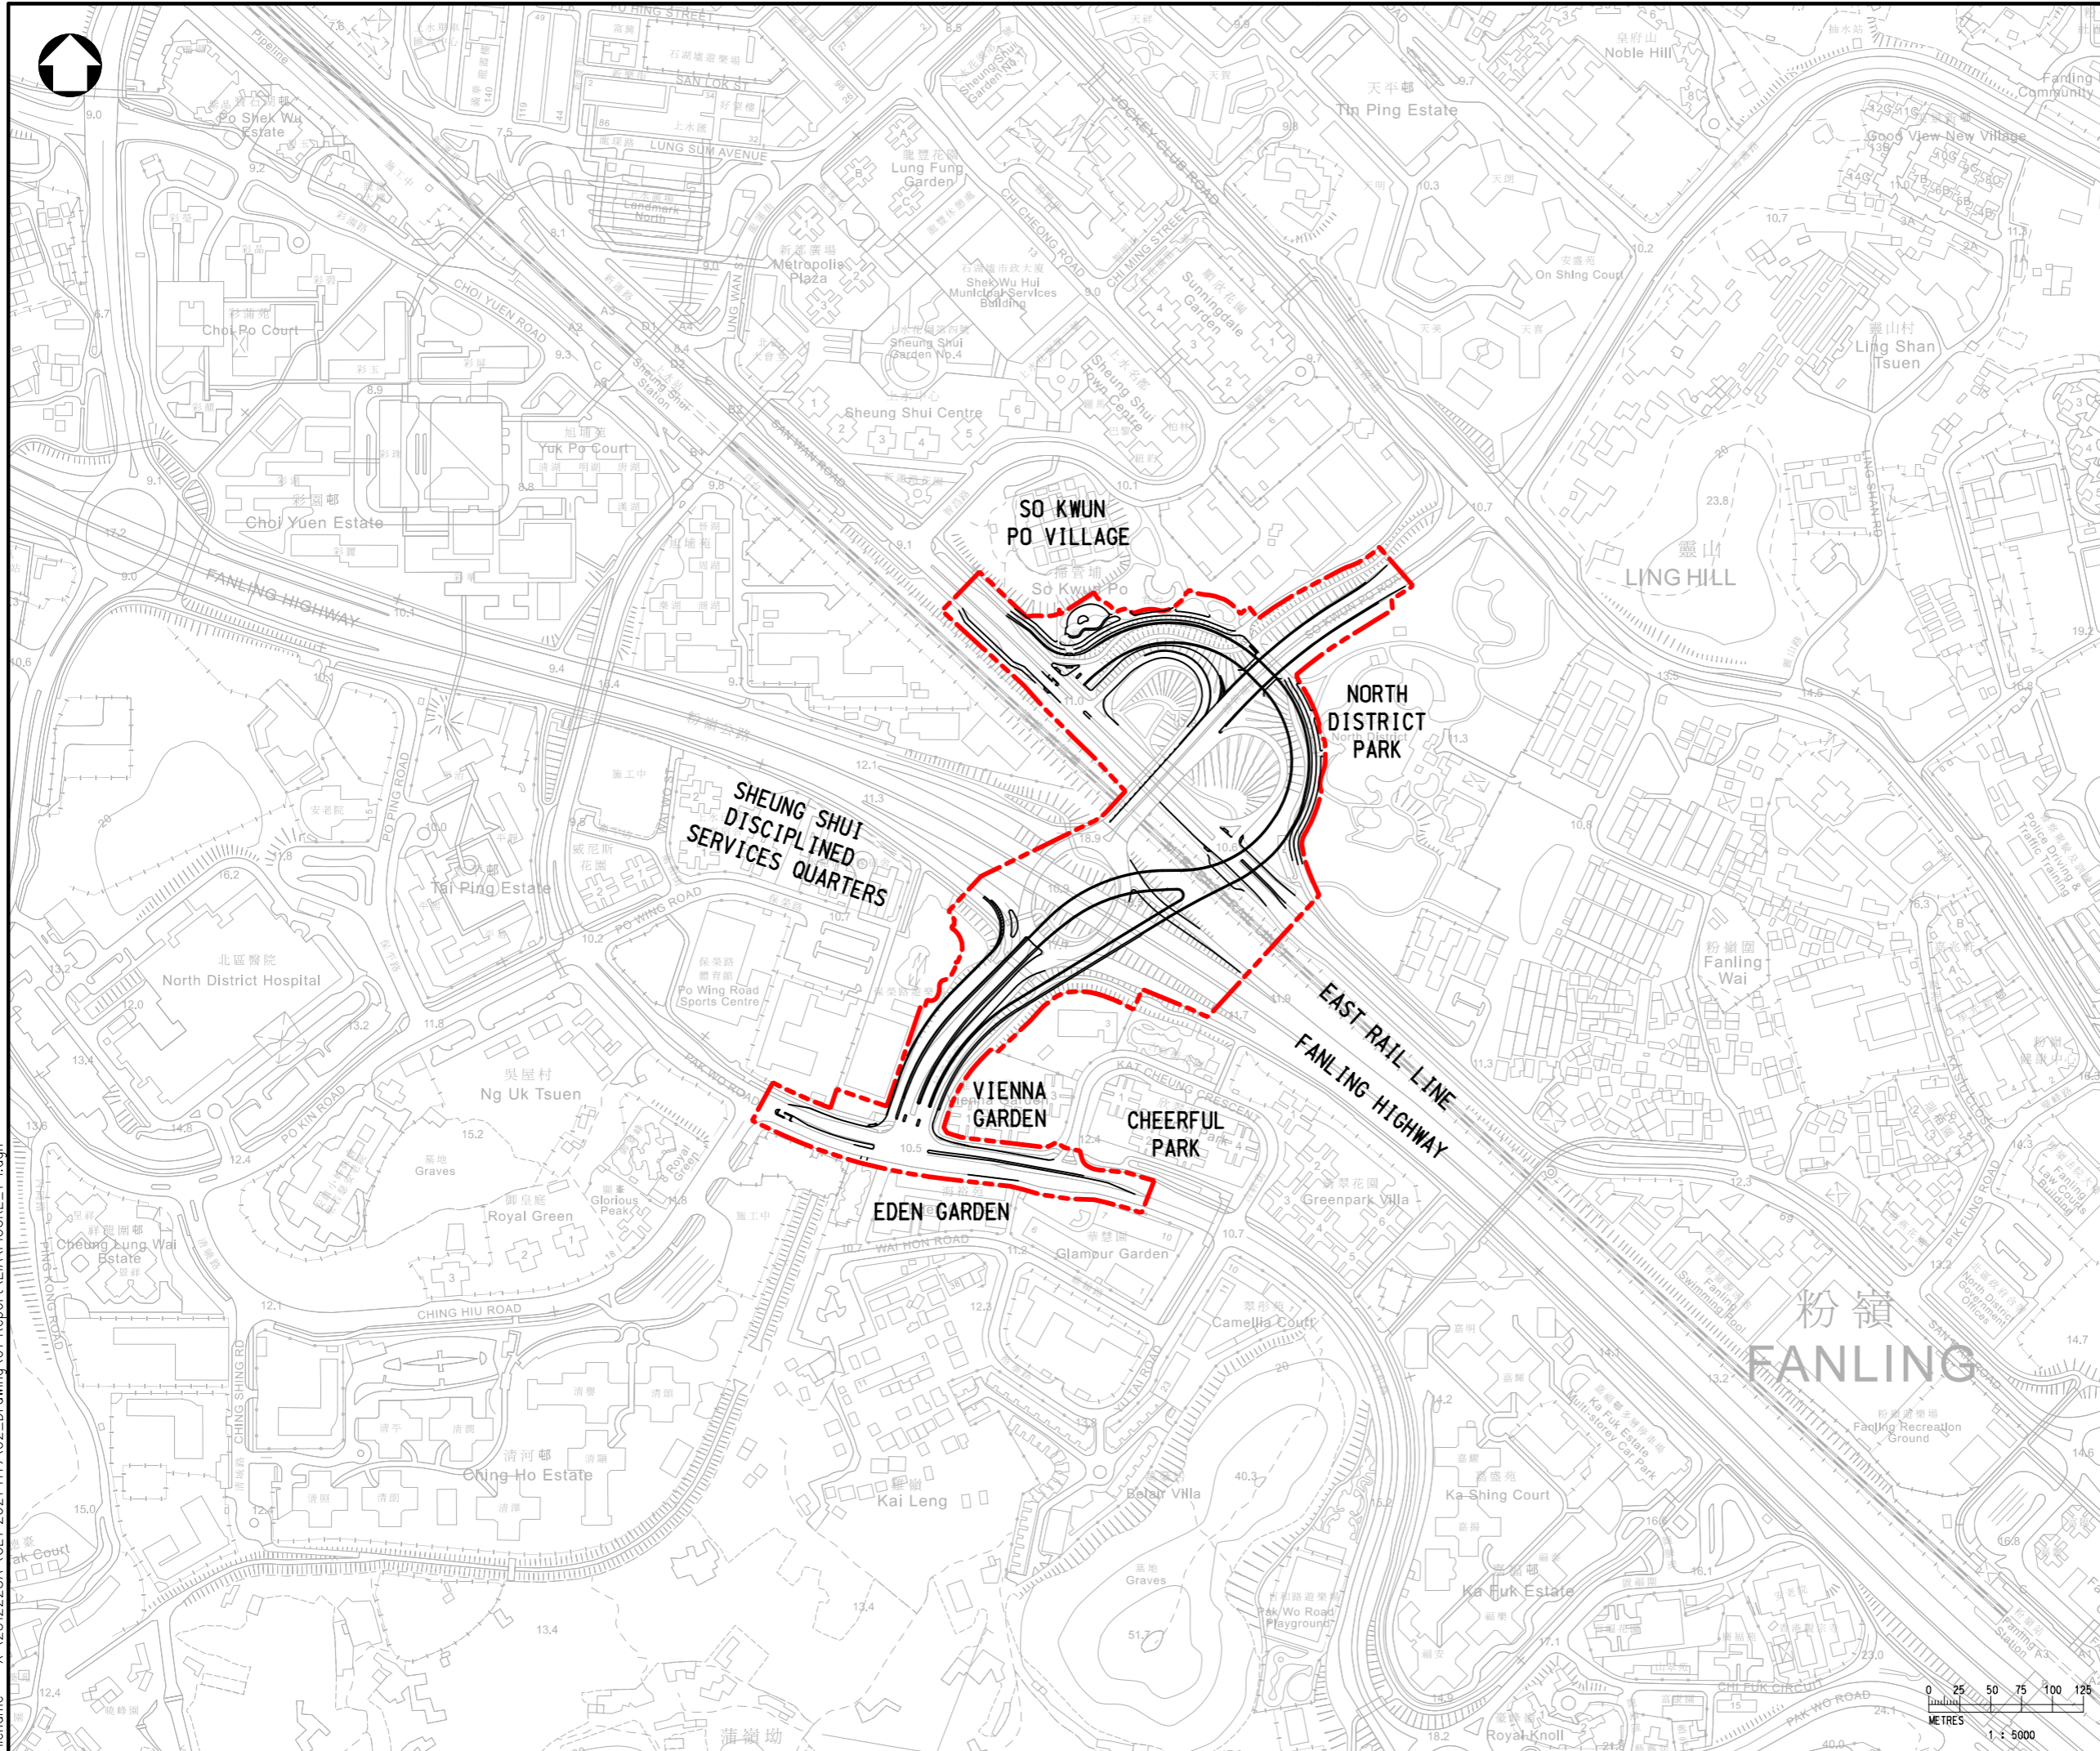





- LEGEND :**
-  SITE LIMIT
  -  SO KWUN PO LINK (SKPL)



Rev	Description	By	Date
Consultant			
			
Project title			
IMPROVEMENT TO SO KWUN PO INTERCHANGE			
Drawing title			
LOCATION OF THE PROJECT			
Drawing no.		Rev.	
FIGURE 1.1		-	
Drawn	Date	Checked	Approved
CADD	09/21	-	-
Scale	1:5000 (A3)		Status
			REPORT

© COPYRIGHT RESERVED



土木工程拓展署  
 CIVIL ENGINEERING AND DEVELOPMENT  
 DEPARTMENT  
 北拓展處 / 北發展部(1)  
 NORTH DEVELOPMENT OFFICE /  
 NORTH DIVISION (1)

Date : 05/09/2023  
 Filename : X:\2512228A (CE1+2021-HY)\02\_Drawing\_01-Report\EIA\FIGURE\_1-1.dgn

