


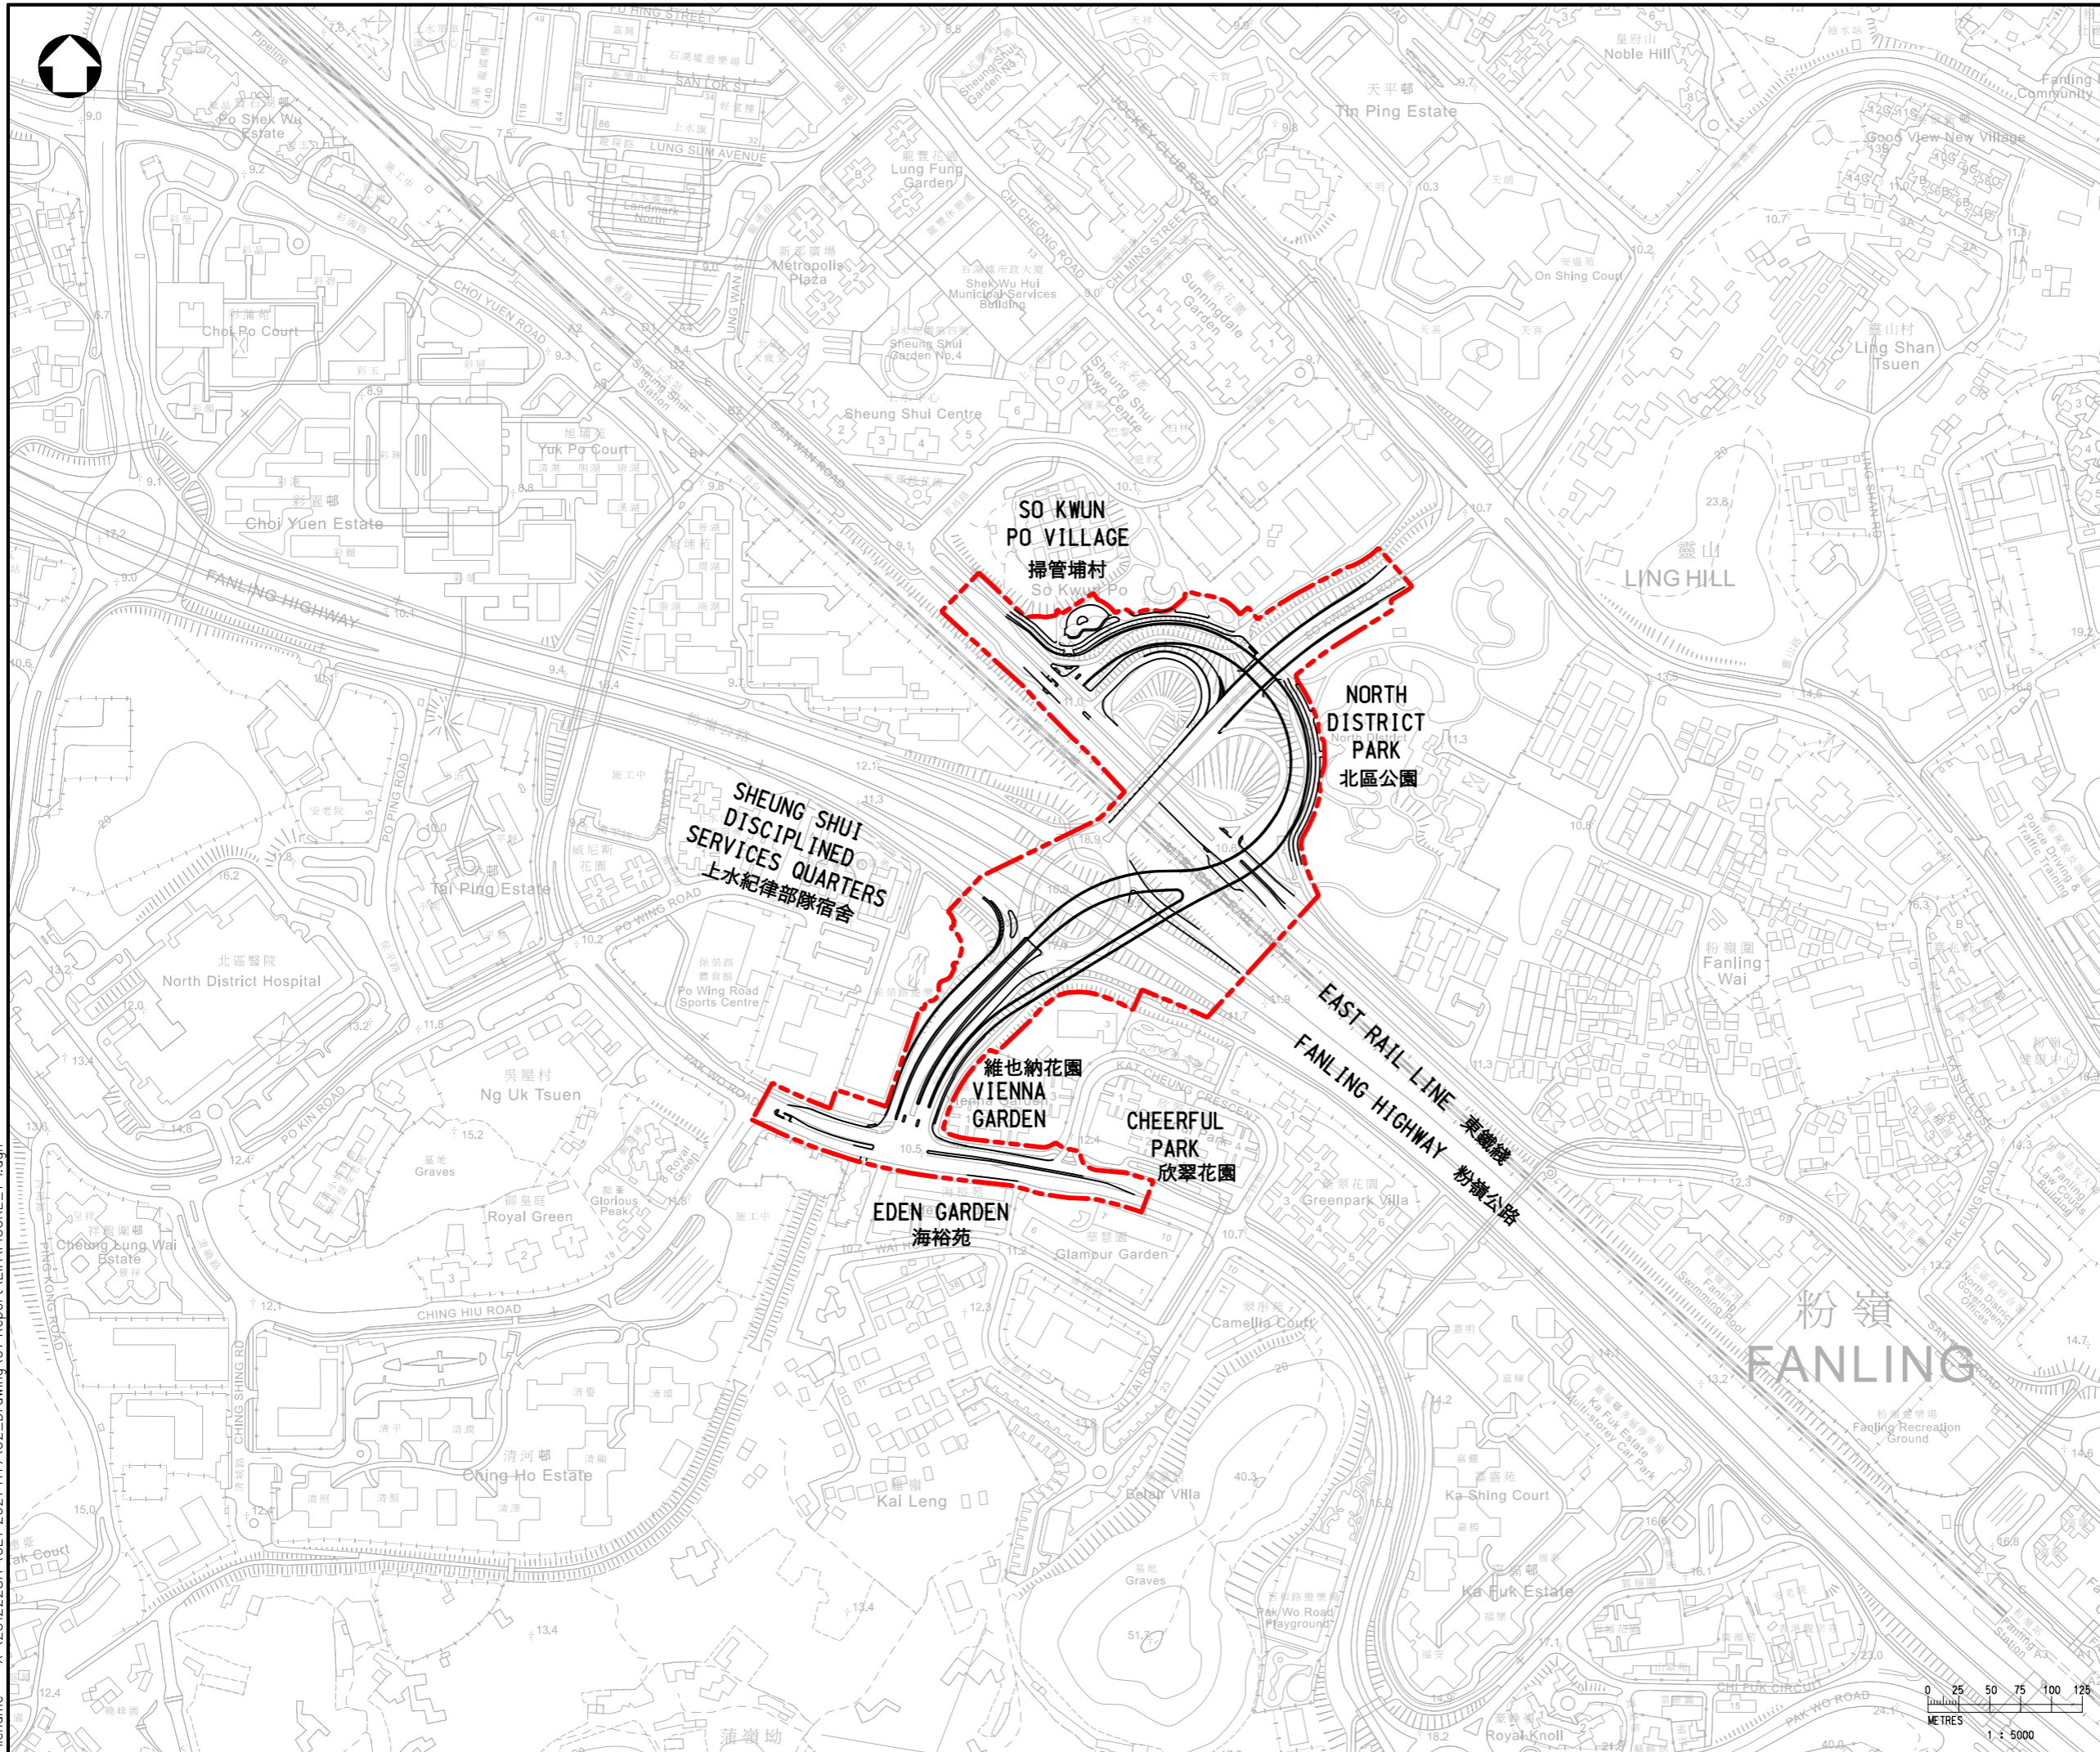

圖示：

- - - 項目邊界
- 掃管埔連接路



| Rev | Description | By | Date |
|-----|-------------|----|------|
| | | | |

Consultant



Project title
掃管埔交匯處改善工程

Drawing title
本工程項目位置圖

| | | | |
|-----------------------------|---------------|-------------------------|---------------|
| Drawing no. 圖 2.1 | | Rev. — | |
| Drawn CADD | Date 09/21 | Checked — | Approved — |
| Scale 1:5000 (A3) | | Status REPORT | |

© COPYRIGHT RESERVED



土木工程拓展署
 CIVIL ENGINEERING AND DEVELOPMENT
 DEPARTMENT
 北拓展處 / 北發展部(1)
 NORTH DEVELOPMENT OFFICE /
 NORTH DIVISION (1)

Date : 7/20/2023
 Filename : X:\2512228A (CEI-2021-HY)\02_Drawing\01-Report\EIA\FIGURE_1-1.dgn

