


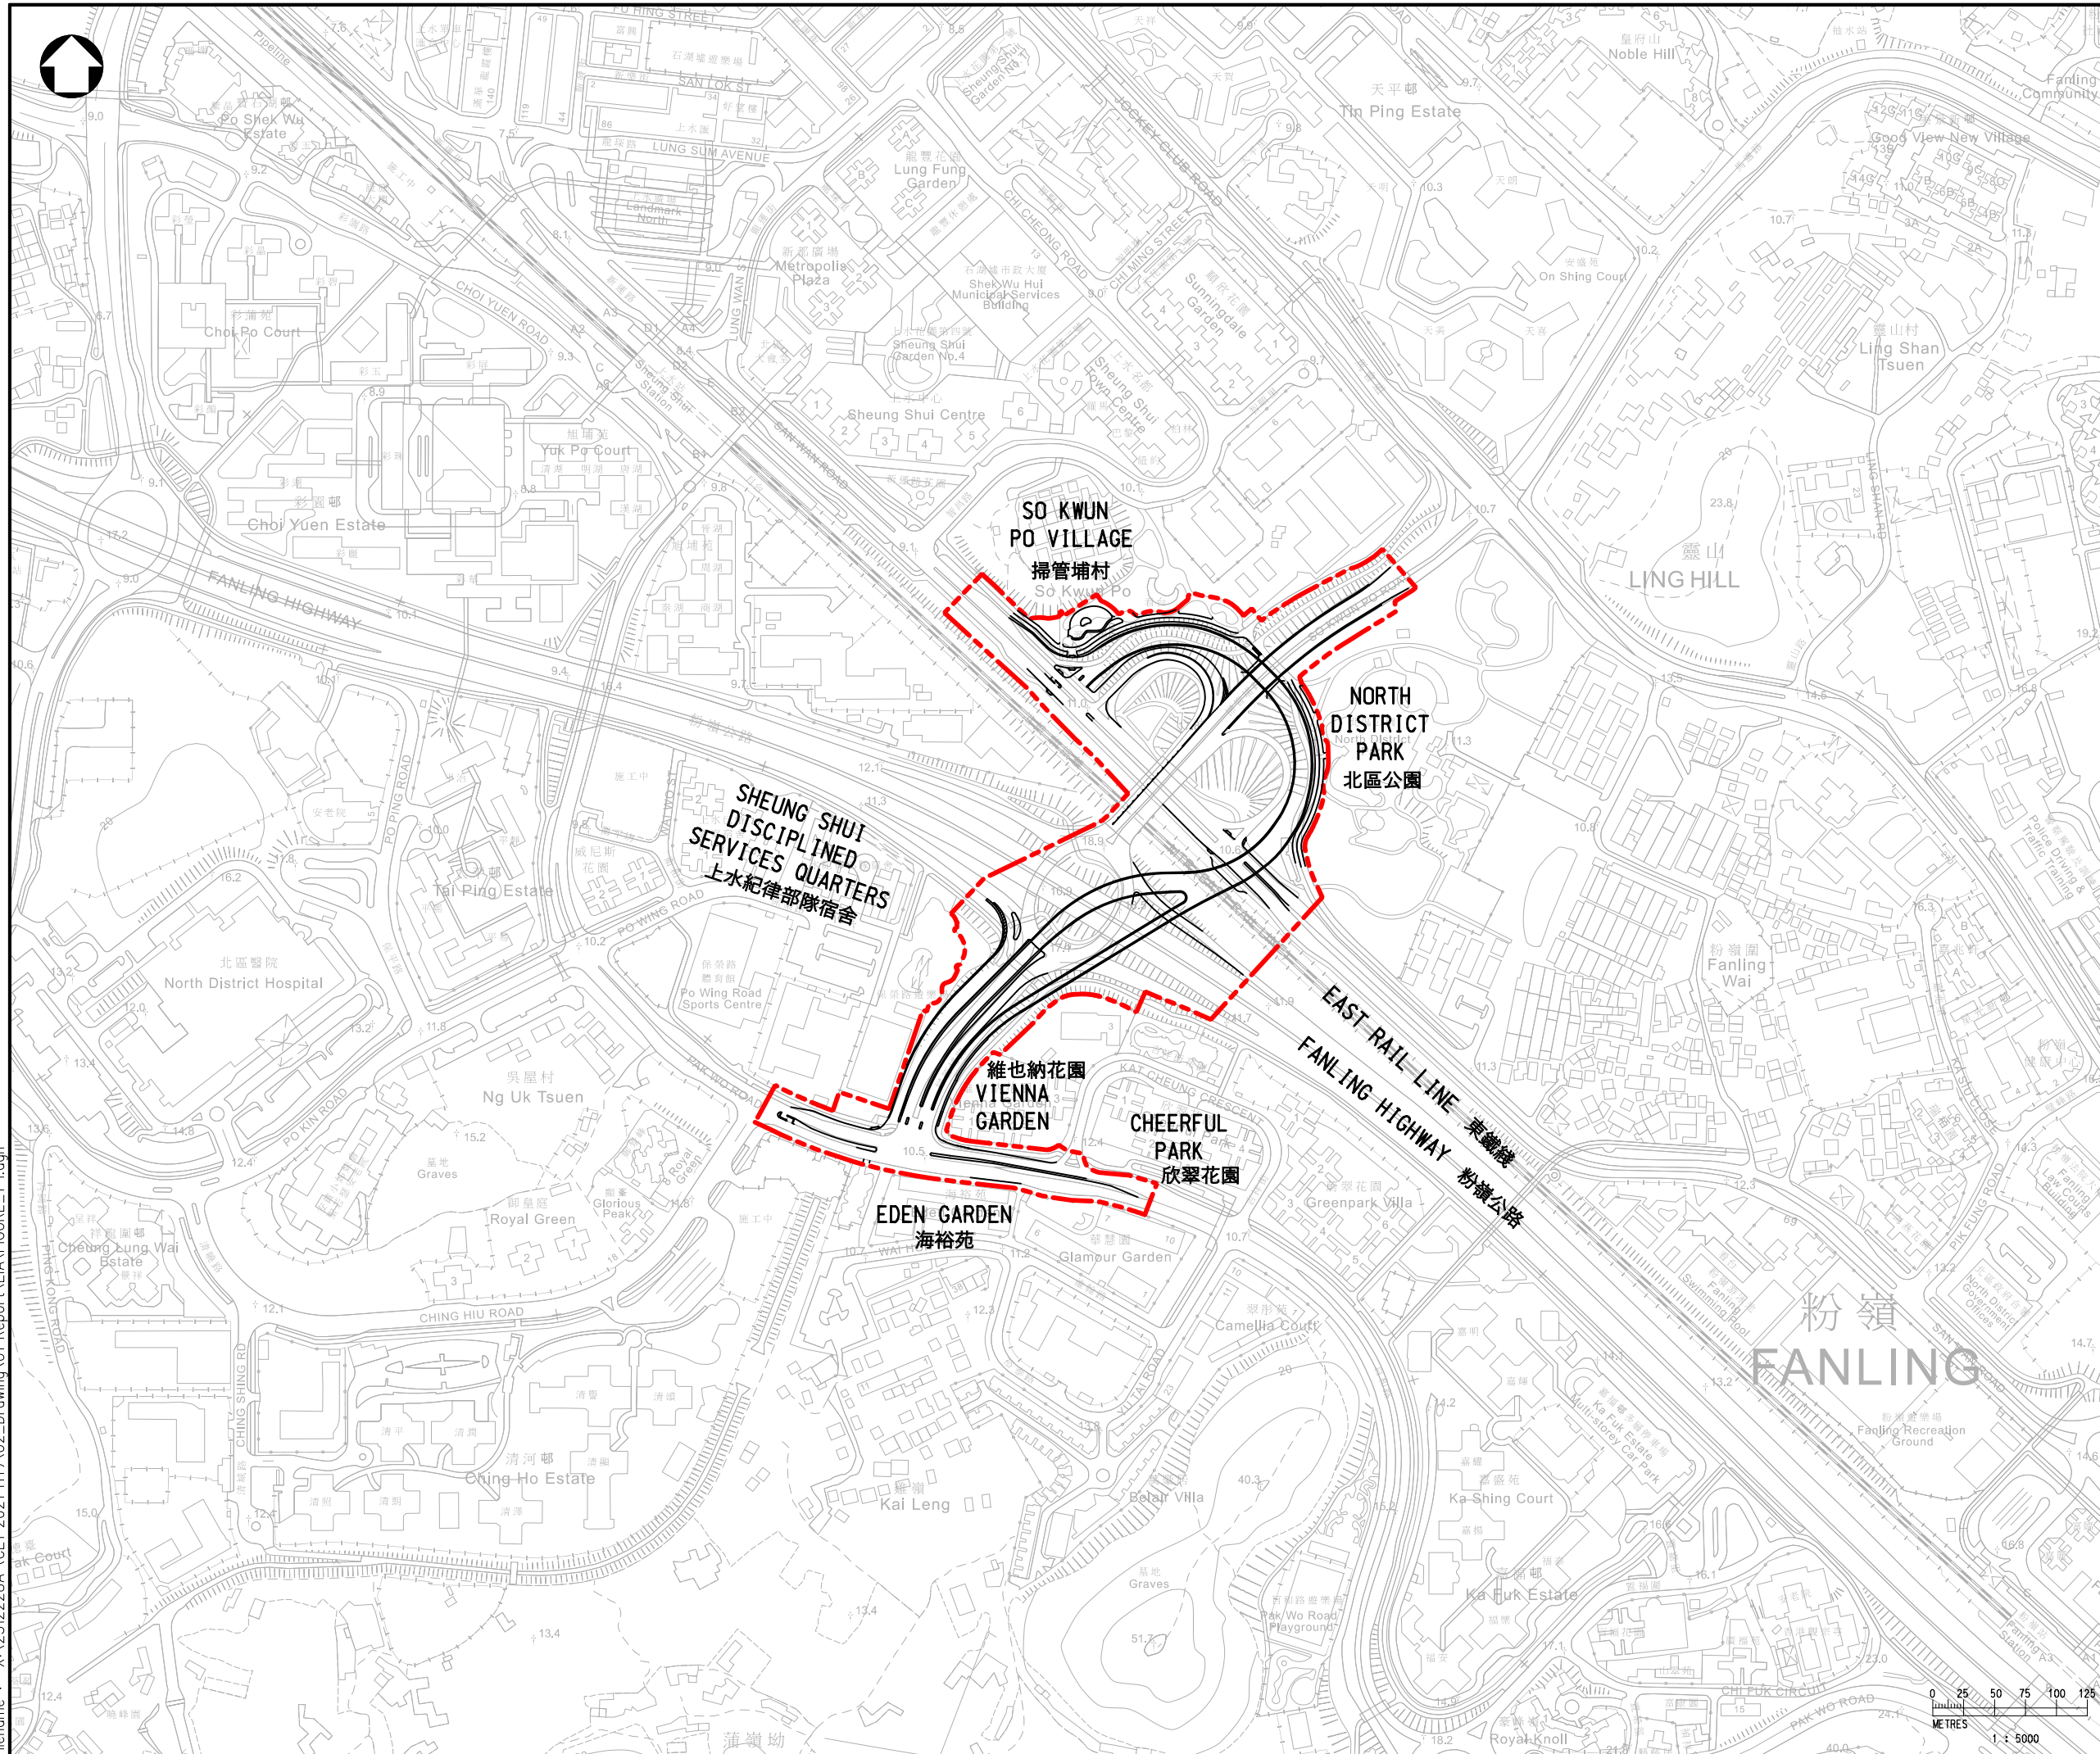

- LEGEND :**
- - - SITE LIMIT
 - SO KWUN PO LINK (SKPL)



Rev	Description	By	Date

Consultant

Project title
AGREEMENT NO. CE 1/2021(HY)
IMPROVEMENT TO SO KWUN PO INTERCHANGE - INVESTIGATION, DESIGN AND CONSTRUCTION

Drawing title
LOCATION OF THE PROJECT

Drawing no. FIGURE 2.1		Rev. -	
Drawn CADD	Date 09/21	Checked -	Approved -
Scale 1:5000 (A3)		Status REPORT	

© COPYRIGHT RESERVED

土木工程拓展署
 CIVIL ENGINEERING AND DEVELOPMENT
 DEPARTMENT
 北拓展處 / 北發展部(1)
 NORTH DEVELOPMENT OFFICE /
 NORTH DIVISION (1)

Date : 7/20/2023
 Filename : X:\2512228A (CEI-2021-HY)\02_Drawing\01-Report\EIA\FIGURE_1-1.dgn

