


Date : 7/20/2023
 Filename : X:\2512228A (CEI-2021-HY)\02_Drawing\01-Report\EA\FIGURE_2-2.dgn

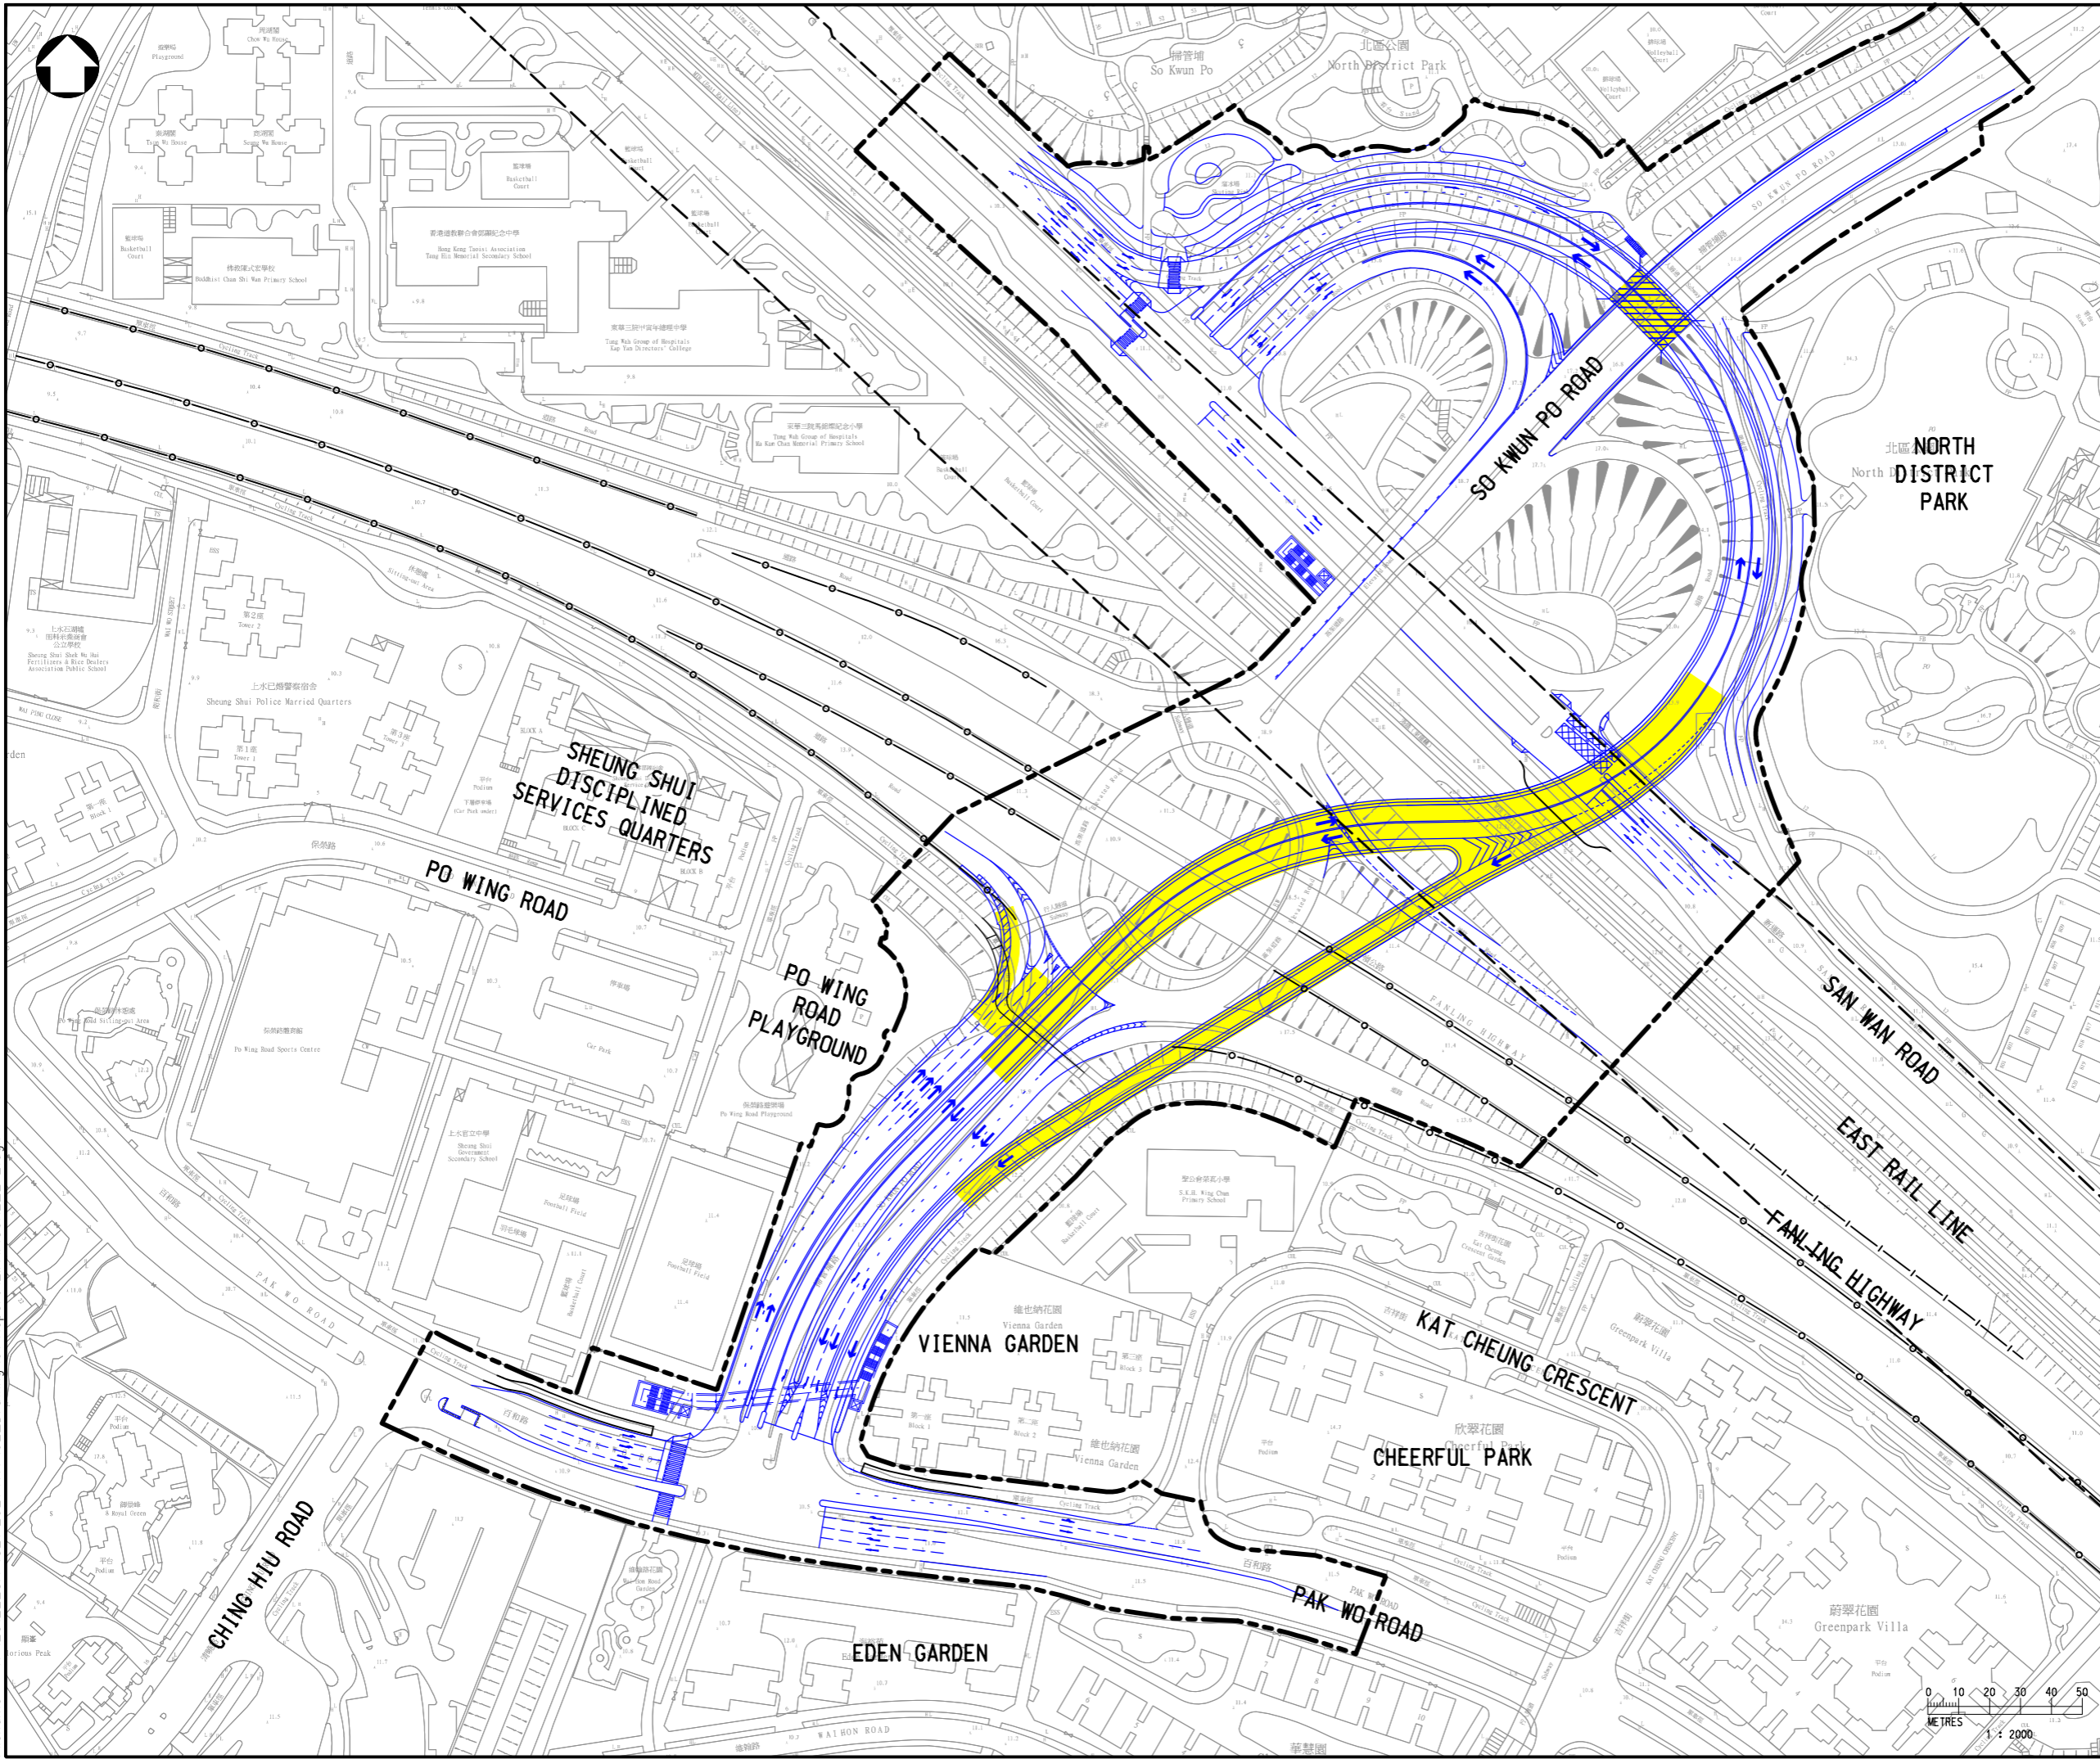

- LEGEND :**
- DEVELOPED SCHEME
 - DEVELOPED SCHEME - VIADUCT
 - DEVELOPED SCHEME - UNDERPASS
 - PROPOSED LIFT SHAFT
 - ← DIRECTION OF TRAFFIC (NOS. OF ARROW = NOS. OF TRAFFIC LANE)
 - EXISTING CANTILEVERED NOISE BARRIER
 - EXISTING VERTICAL NOISE BARRIER
 - SITE LIMIT
 - RAILWAY PROTECTION BOUNDARY

Rev	Description	By	Date
Consultant			
Project title			
AGREEMENT NO. CE 1/2021(HY)			
IMPROVEMENT TO SO KWUN PO INTERCHANGE - INVESTIGATION, DESIGN AND CONSTRUCTION			
Drawing title			
LAYOUT OF DEVELOPED SCHEME			
Drawing no.		Rev.	
FIGURE 2.2		-	
Drawn	Date	Checked	Approved
CADD	09/21	-	-
Scale	Status		REPORT
1 : 2000 (A3)			
© COPYRIGHT RESERVED			
土木工程拓展署 CIVIL ENGINEERING AND DEVELOPMENT DEPARTMENT 北拓展處 / 北發展部(1) NORTH DEVELOPMENT OFFICE / NORTH DIVISION (1)			

