







WITHOUT SO KWUN PO LINK

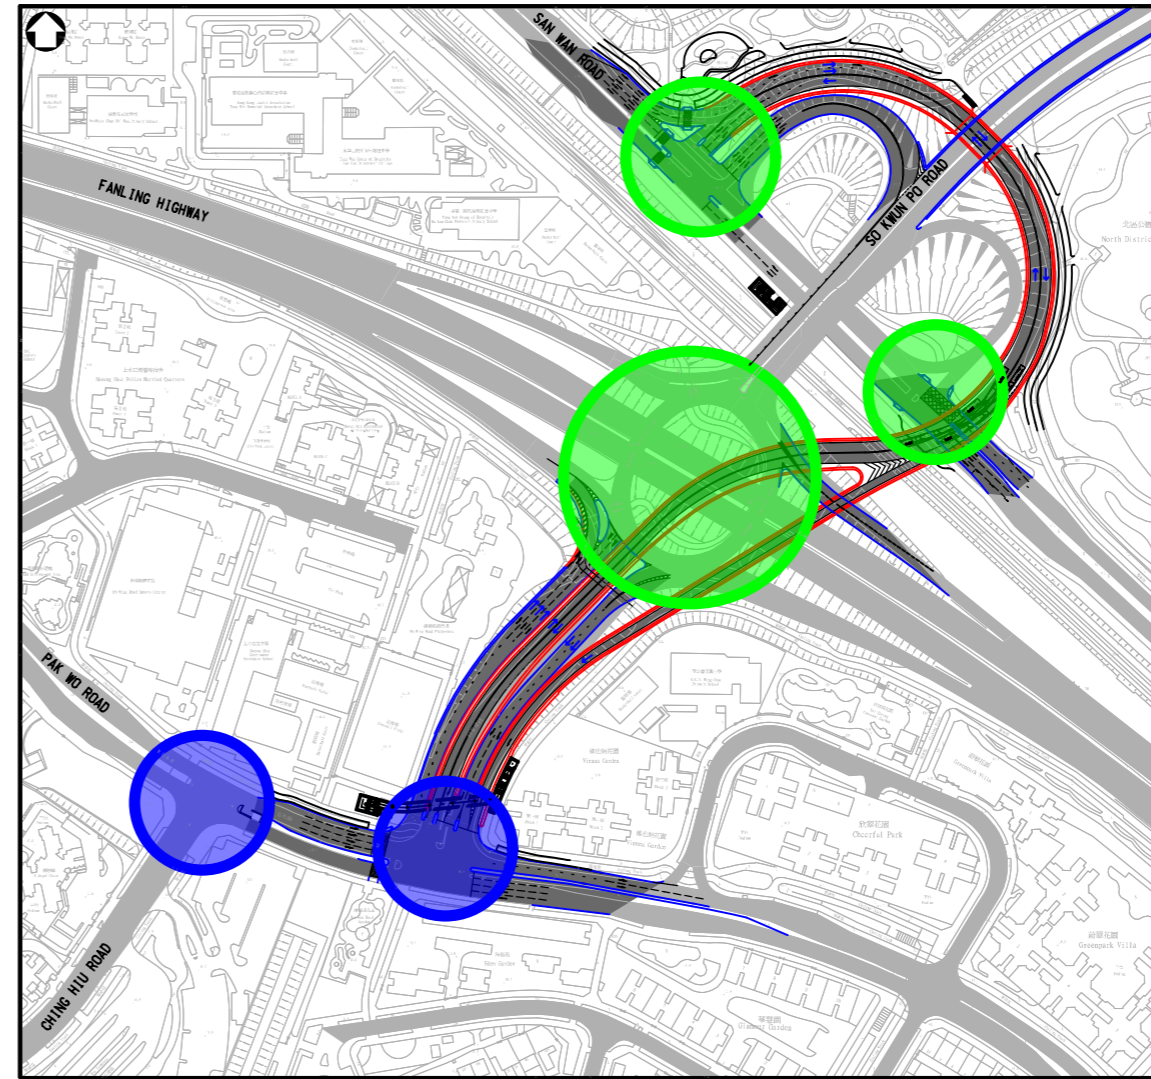

WITH SO KWUN PO LINK

LEGEND :

-  OVERLOADED
-  SUFFICIENT CAPACITY
-  AMPLE CAPACITY

Rev	Description	By	Date
			
Project title AGREEMENT NO. CE 1/2021(HY) IMPROVEMENT TO SO KWUN PO INTERCHANGE - INVESTIGATION, DESIGN AND CONSTRUCTION			
Drawing title COMPARISON OF FUTURE PEAK HOUR JUNCTION PERFORMANCE			
Drawing no. FIGURE 2.3			Rev. -
Drawn CADD	Date 02/23	Checked -	Approved -
Scale 1:4000 (A3)		Status DRAFT	
© COPYRIGHT RESERVED			
 土木工程拓展署 CIVIL ENGINEERING AND DEVELOPMENT DEPARTMENT 北拓展處 / 北發展部(1) NORTH DEVELOPMENT OFFICE / NORTH DIVISION (1)			