


ISO A1 594mm x 841mm  
 Approved: 834000 N  
 Checked: 832500 N  
 Designer: 831000 N  
 Project Management Initials: 5/11/2025  
 PATH PROJECTS/0685523/DRAWING/REPORT/09/09\_120.dwg

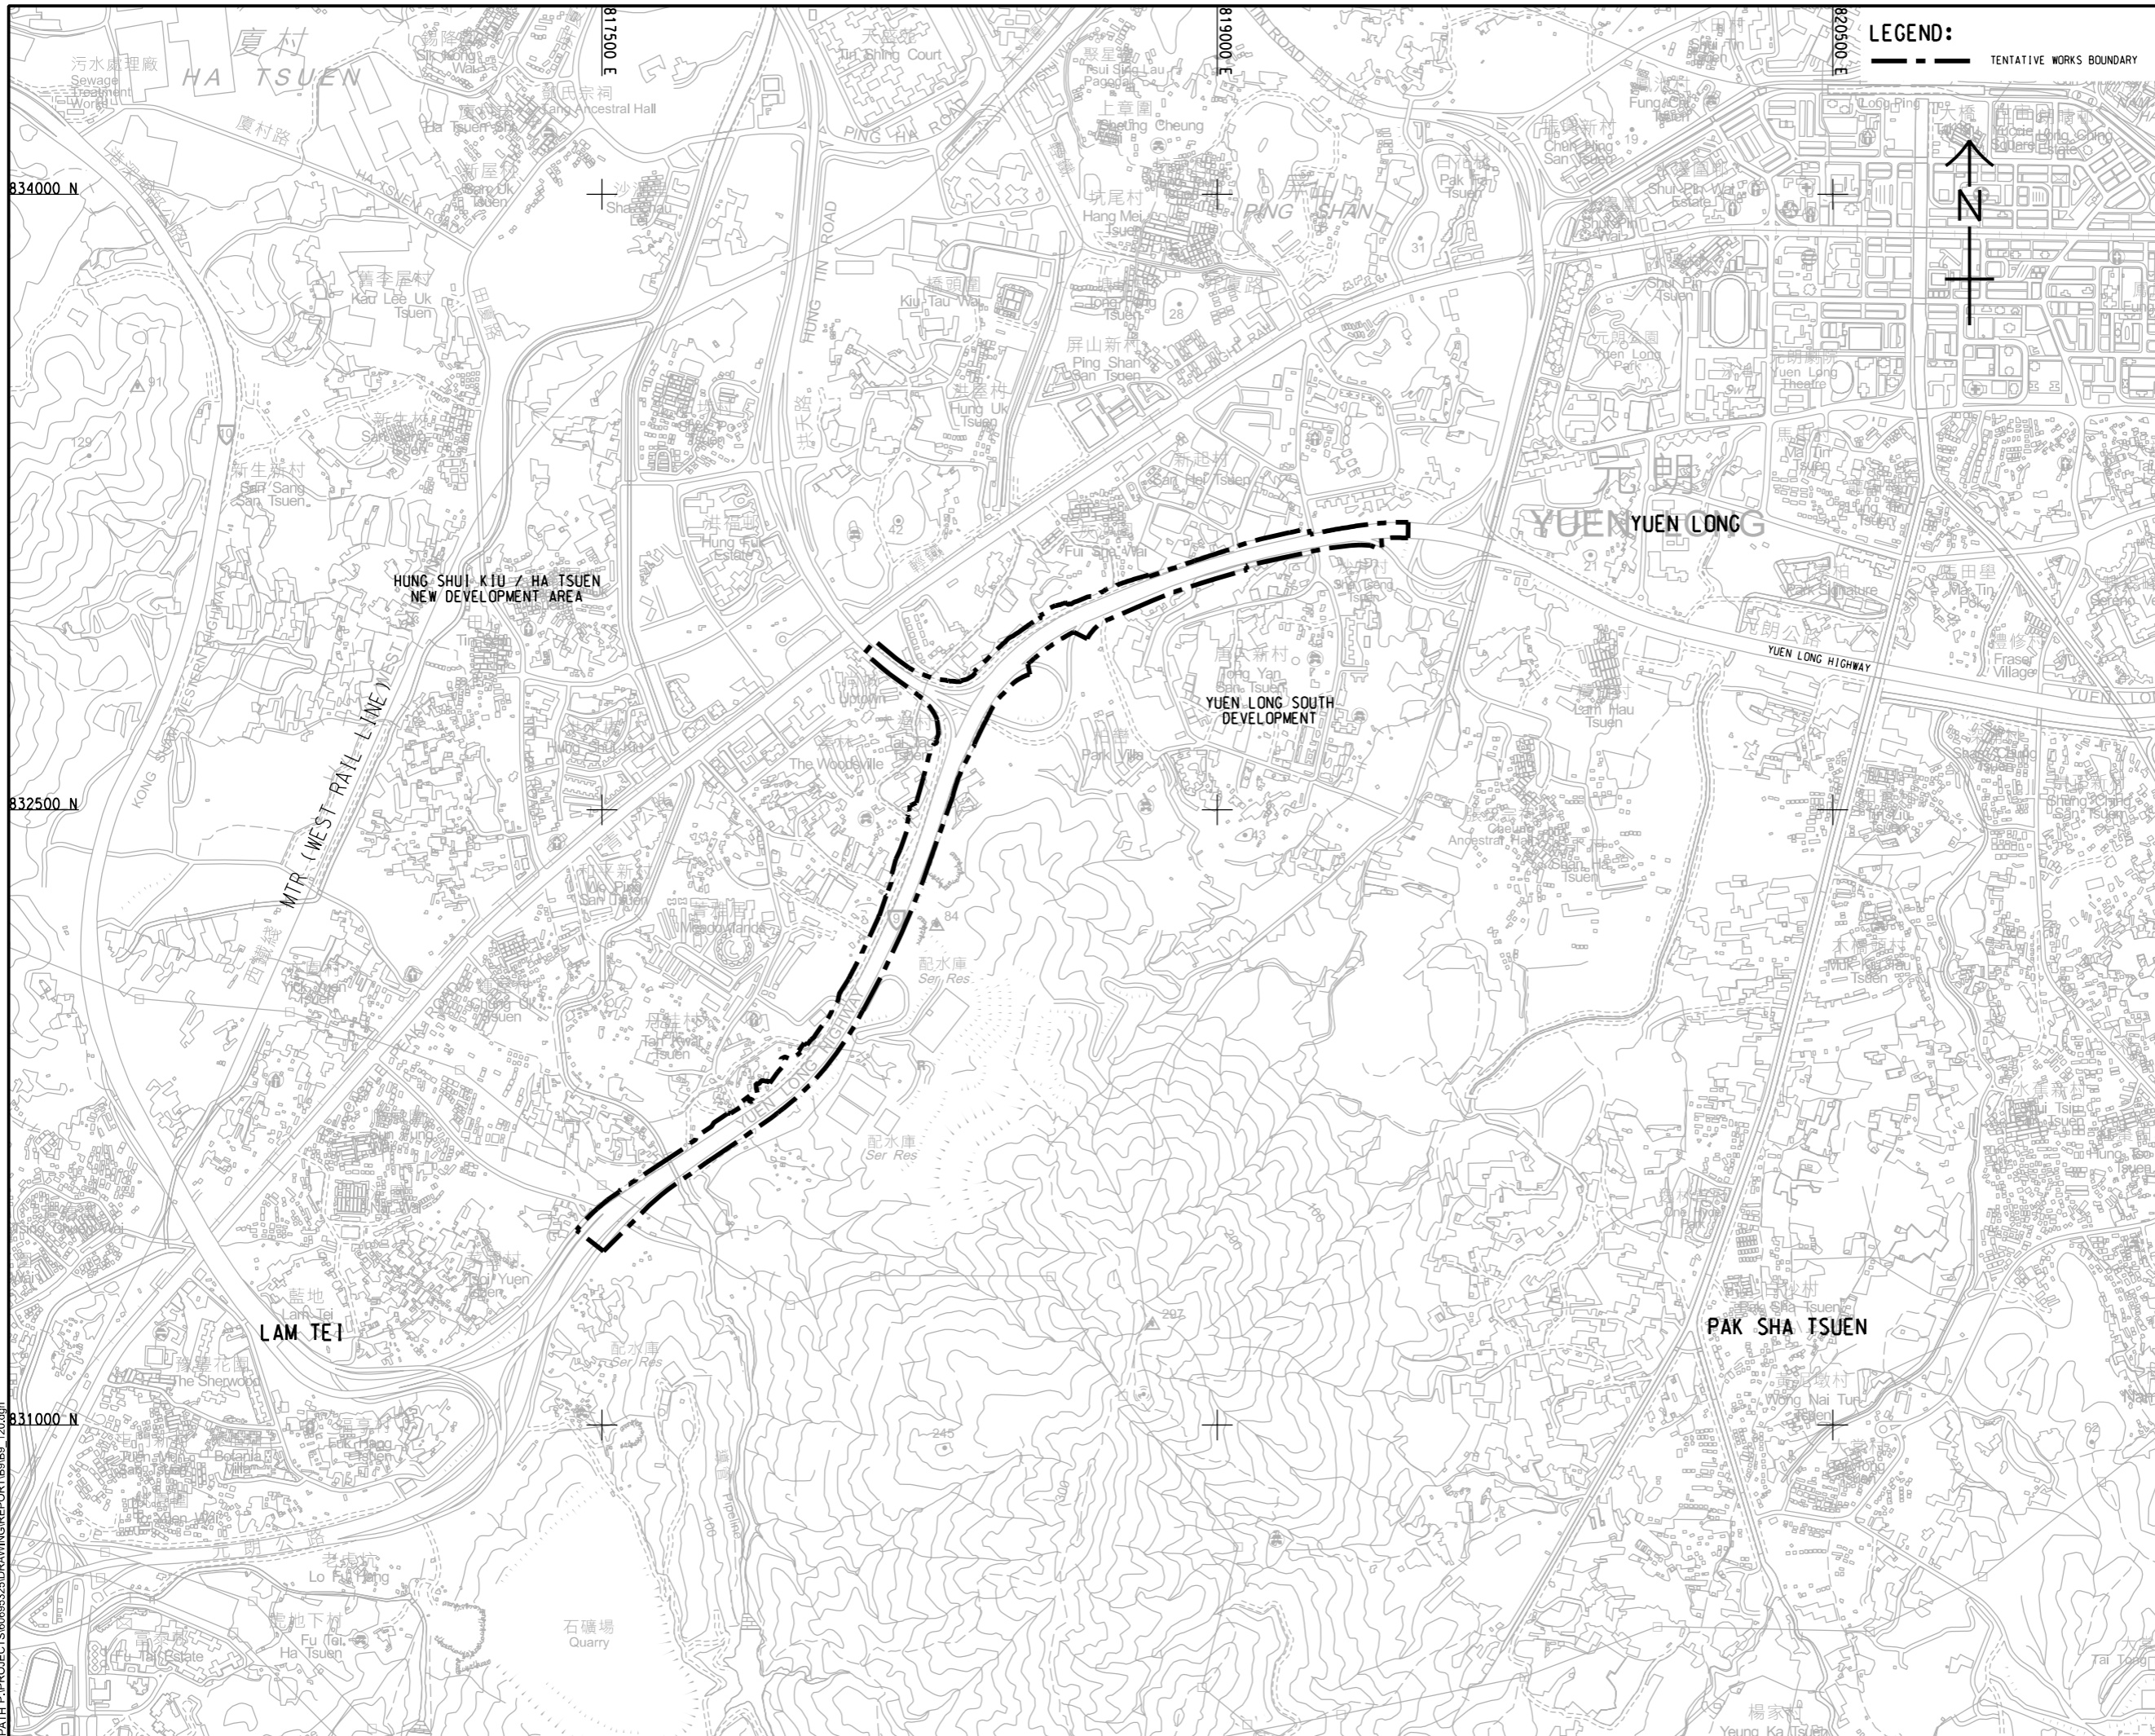

**LEGEND:**  
 - - - - - TENTATIVE WORKS BOUNDARY



**AECOM**

**PROJECT**  
 項目  
**WIDENING OF YUEN LONG HIGHWAY**  
 (SECTION BETWEEN LAM TEI AND TONG YAN SAN TSUEN)

**CLIENT**  
 業主  
 **HIGHWAYS DEPARTMENT**

**CONSULTANT**  
 工程顧問公司  
 AECOM Asia Company Ltd.  
 www.aecom.com

**SUB-CONSULTANTS**  
 分判工程顧問公司

**ISSUE/REVISION**  
 修訂

IR	DATE	DESCRIPTION	CHK.
修訂	日期	內容描述	核對

**STATUS**  
 階段

**SCALE**  
 比例  
 A1 1 : 7500

**DIMENSION UNIT**  
 尺寸單位  
 METRES

**KEY PLAN**  
 索引圖

**PROJECT NO.**  
 項目編號  
 60695325

**CONTRACT NO.**  
 合約編號

**SHEET TITLE**  
 圖紙名稱  
 LOCATION OF THE PROJECT

**SHEET NUMBER**  
 圖紙編號  
**FIGURE 2.1**

This drawing has been prepared for the use of AECOM's client. It may not be used, modified, reproduced or relied upon by third parties, except as agreed by AECOM or as required by law. AECOM accepts no responsibility, and disclaims any liability whatsoever, for any part, that less or relies on this drawing without AECOM's express written consent. Do not scale this document. All measurements must be obtained from the stated dimensions.