


ISO A1 594mm x 841mm
 Approved: 834000 N
 Checked: 832500 N
 Designer: 831000 N
 Project Management Initials: 5/11/2025
 PATH PROJECTS/068552/DRAWING/REPORT/09/09_120.dwg

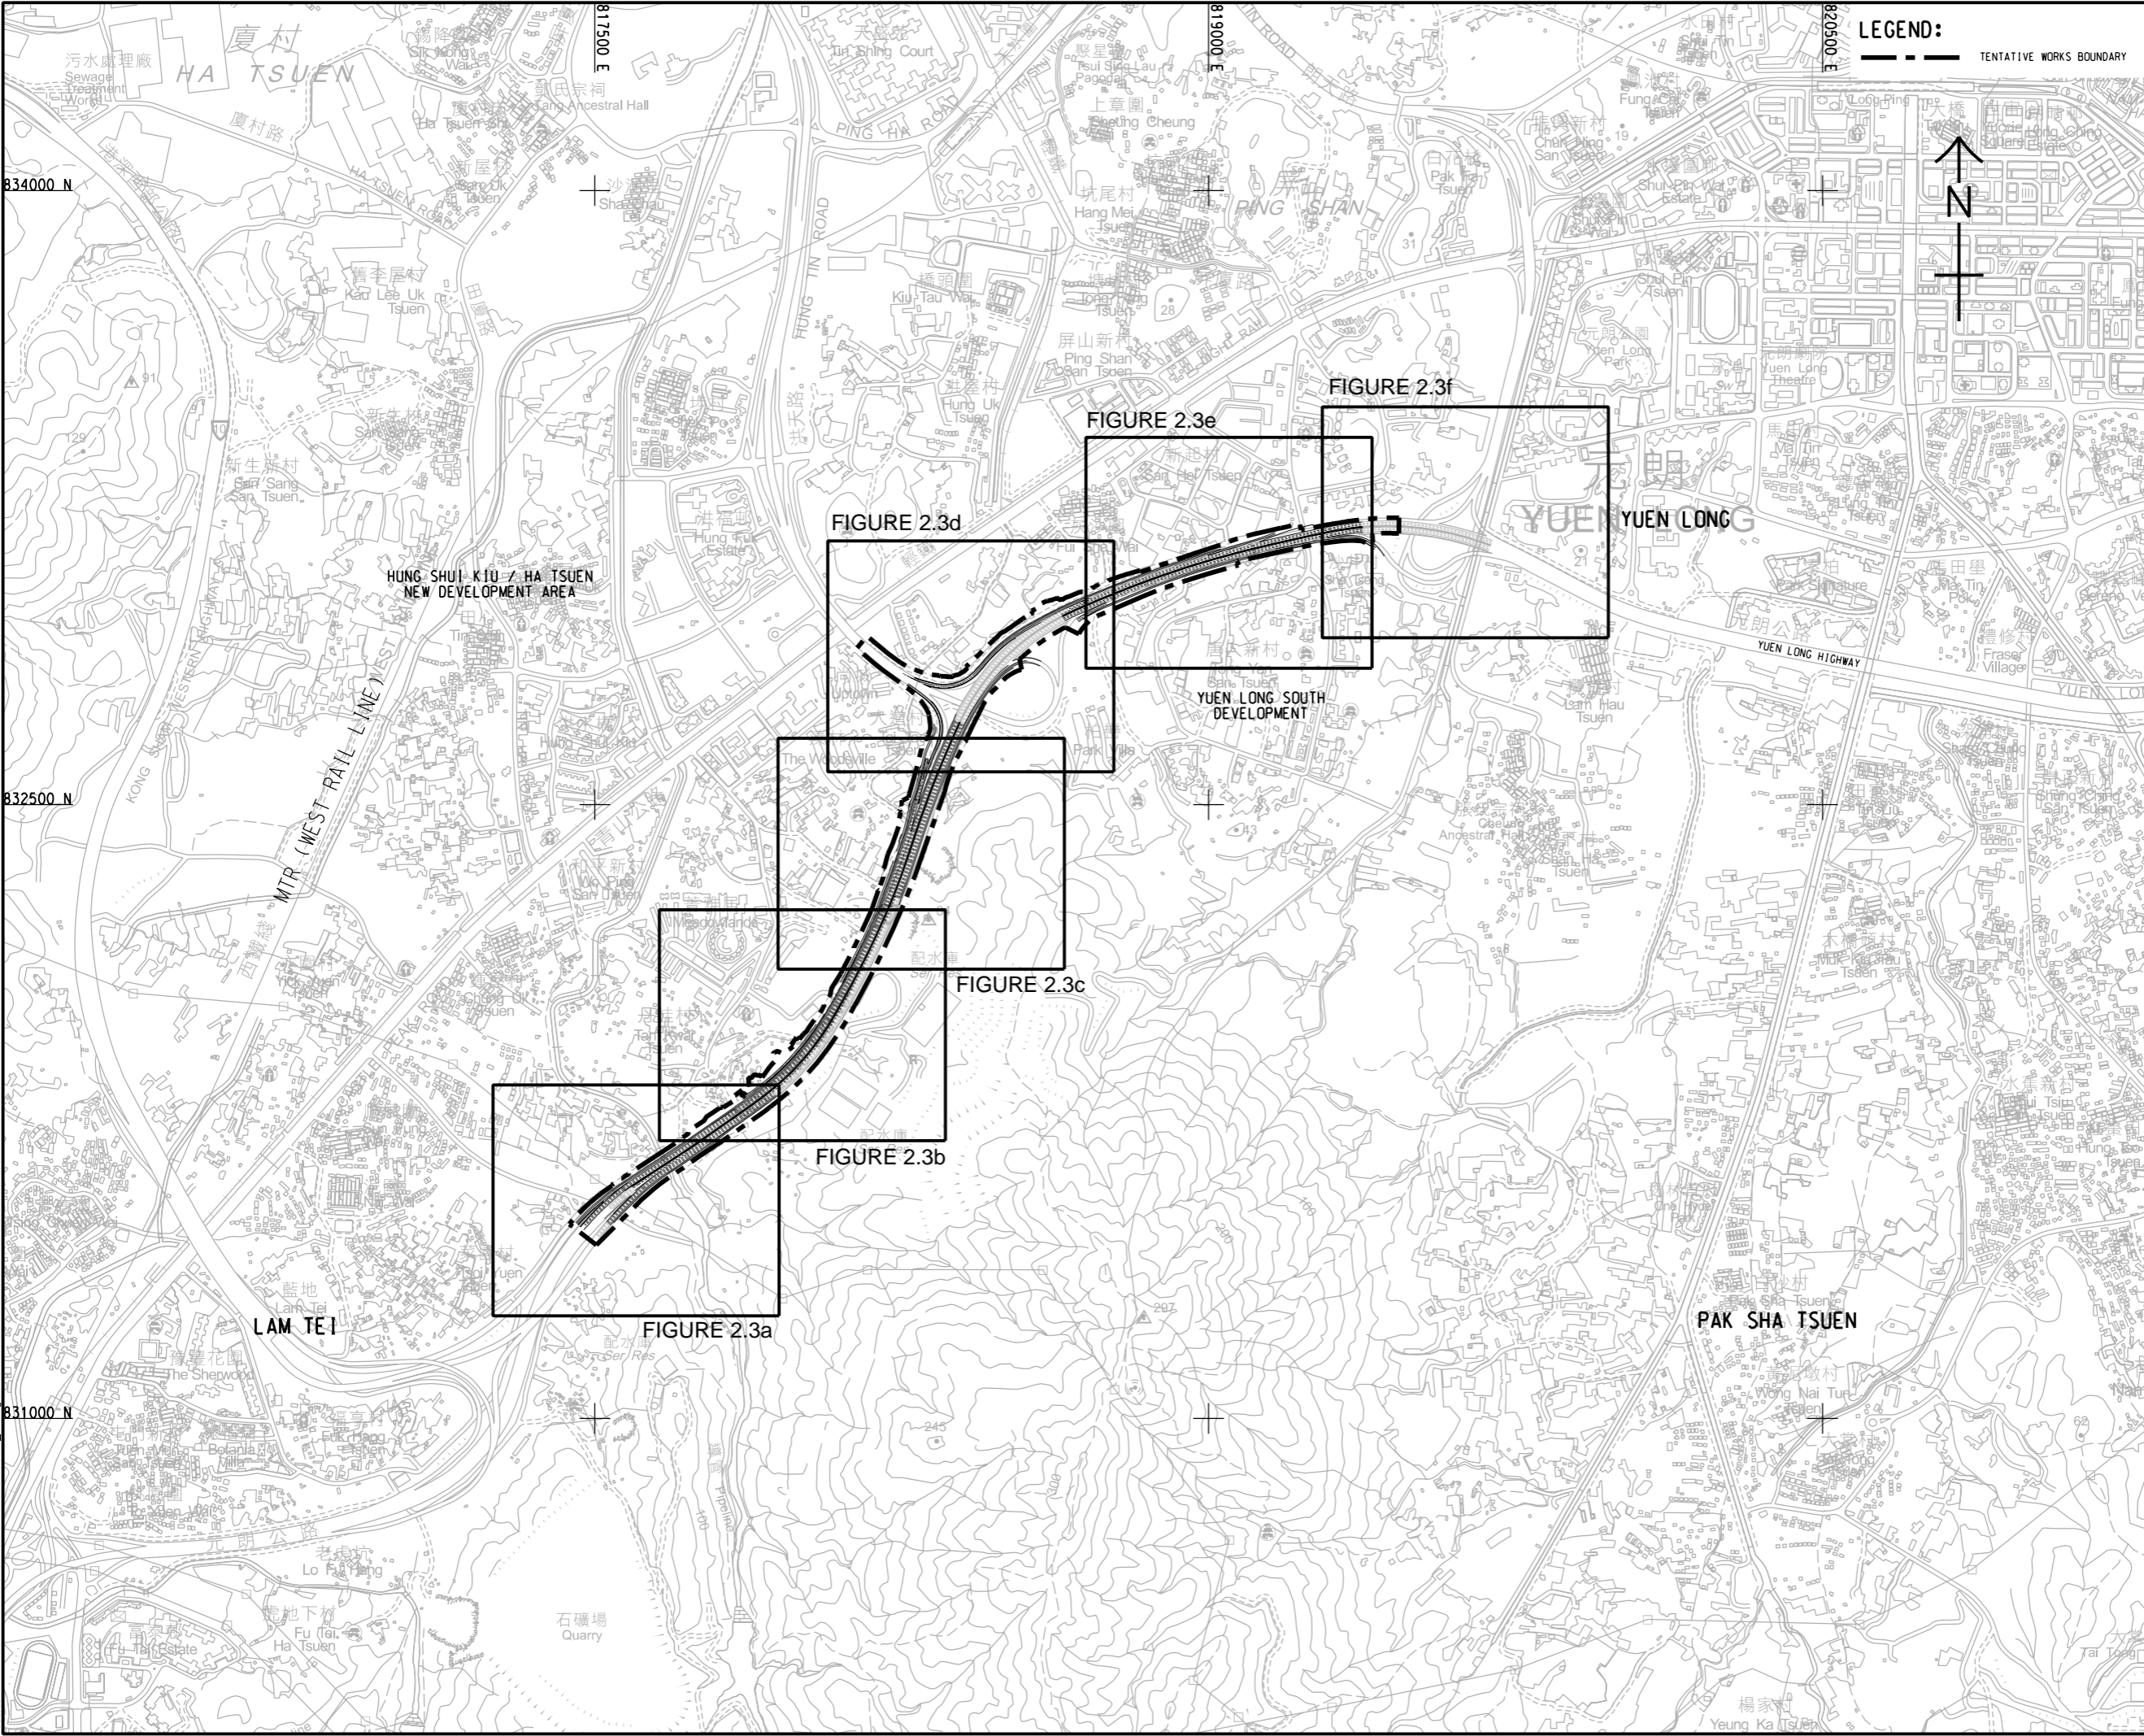

LEGEND:
 - - - - - TENTATIVE WORKS BOUNDARY

AECOM

PROJECT
 WIDENING OF YUEN LONG HIGHWAY
 (SECTION BETWEEN LAM TEI AND TONG YAN SAN TSUEN)

CLIENT
 路政署
HIGHWAYS DEPARTMENT

CONSULTANT
 AECOM Asia Company Ltd.
 www.aecom.com

SUB-CONSULTANTS
 分判工程顧問公司

ISSUE/REVISION

IR	DATE	DESCRIPTION	CHK.

STATUS
 階段

SCALE
 比例
 A1 1:7500

DIMENSION UNIT
 尺寸單位
 METRES

KEY PLAN
 索引圖

PROJECT NO.
 項目編號
 60695325


CONTRACT NO.
 合約編號

SHEET TITLE
 圖紙名稱
 RECOMMENDED ROAD SCHEME

SHEET NUMBER
 圖紙編號
 FIGURE 2.3

This drawing has been prepared for the use of AECOM's client. It may not be used, modified, reproduced or relied upon by third parties, except as agreed by AECOM or as required by law. AECOM accepts no responsibility, and denies any liability whatsoever, for any part, that less or relies on this drawing without AECOM's express written consent. All measurements must be obtained from the stated dimensions.

ISO A1 594mm x 841mm
Approved:
Checked:
Designer:
Project Management Initials:

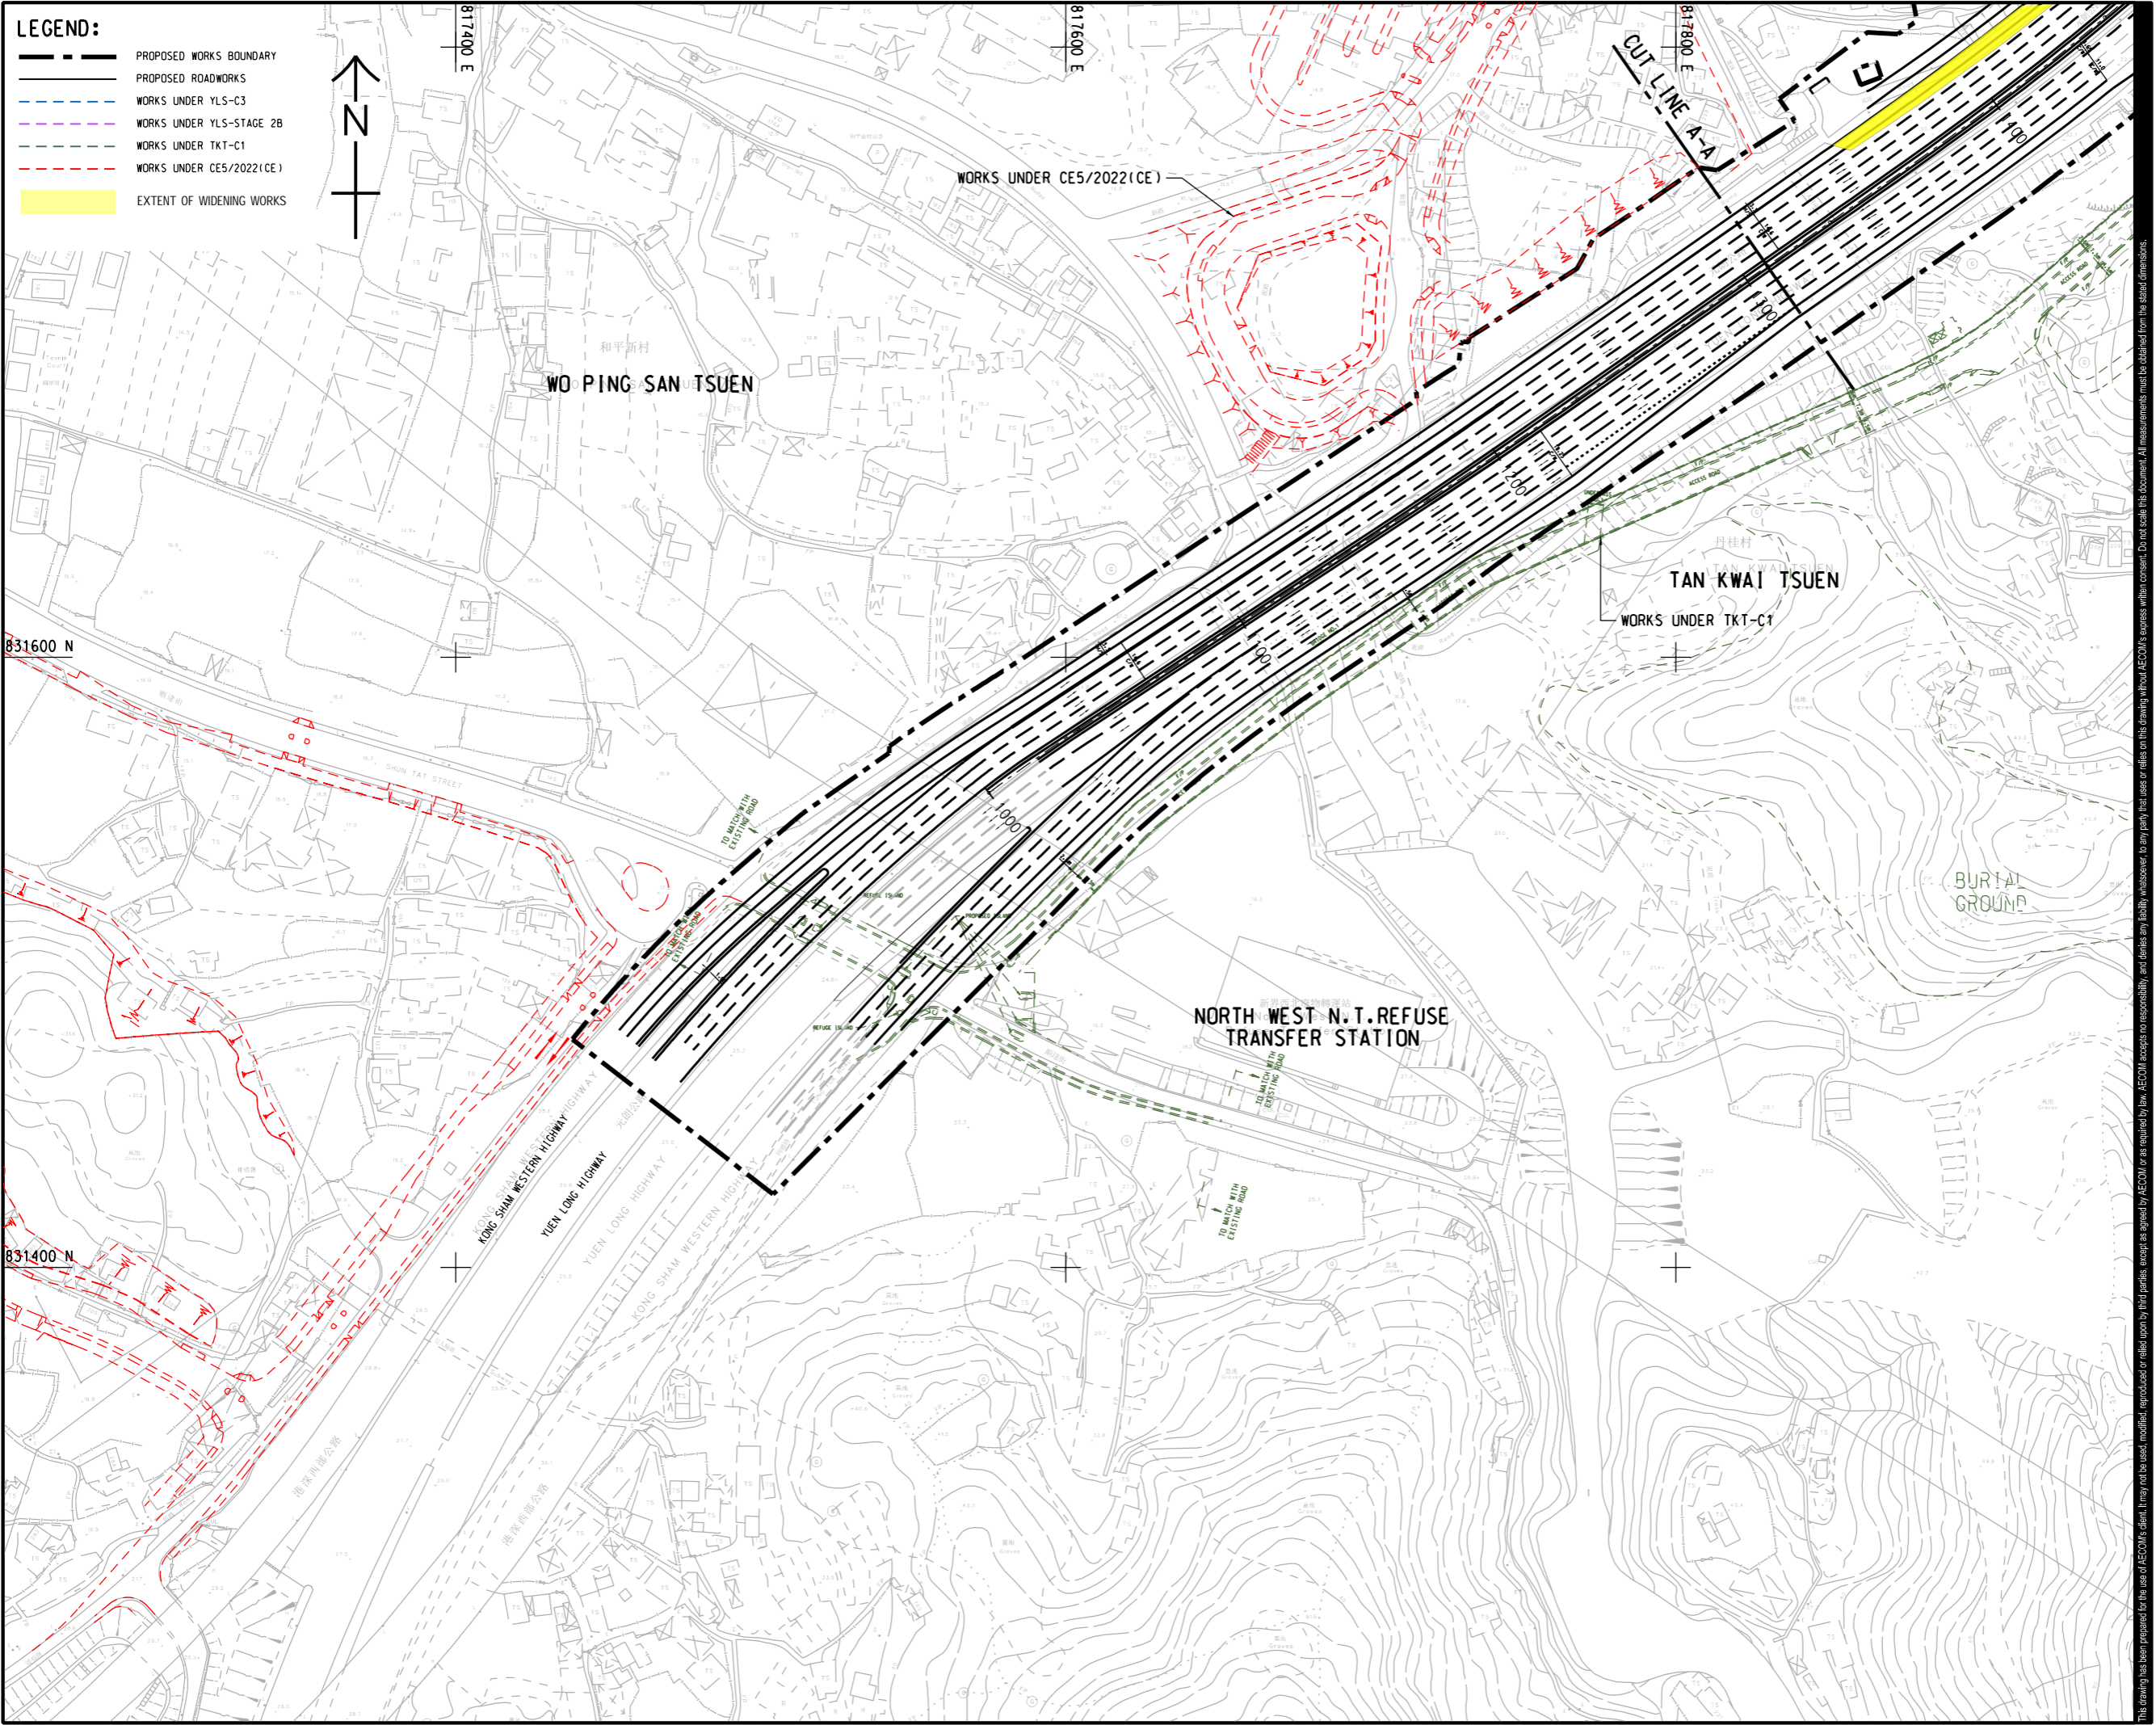

- LEGEND:**
- PROPOSED WORKS BOUNDARY
 - PROPOSED ROADWORKS
 - WORKS UNDER YLS-C3
 - WORKS UNDER YLS-STAGE 2B
 - WORKS UNDER TKT-C1
 - WORKS UNDER CE5/2022(CE)
 - EXTENT OF WIDENING WORKS



AECOM

PROJECT
WIDENING OF YUEN LONG HIGHWAY
(SECTION BETWEEN LAM TEI AND TONG YAN SAN TSUEN)

CLIENT
路政署
HIGHWAYS DEPARTMENT

CONSULTANT
AECOM Asia Company Ltd.
www.aecom.com

SUB-CONSULTANTS
分判工程顧問公司

ISSUE/REVISION


IR	DATE	DESCRIPTION	CHK.

STATUS

SCALE
A1 1: 1000

DIMENSION UNIT
METRES

KEY PLAN A1 1: 50000

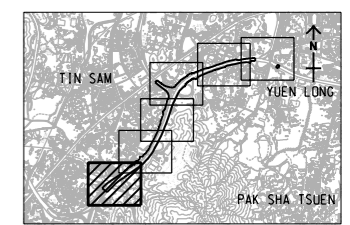

PROJECT NO.
60695325

CONTRACT NO.


SHEET TITLE
RECOMMENDED ROAD SCHEME

SHEET NUMBER
FIGURE 2.3a

SHEET 1 OF 6

This drawing has been prepared for the use of AECOM's client. It may not be used, modified, reproduced or relied upon by third parties, except as agreed by AECOM or as required by law. AECOM accepts no responsibility, and disclaims any liability, whatsoever, for any part, that is used or relied on in this drawing without AECOM's express written consent. All measurements must be obtained from the stated dimensions.

ISO A1 594mm x 841mm
 Approved:
 Checked:
 Designer:
 Project Management Initials:

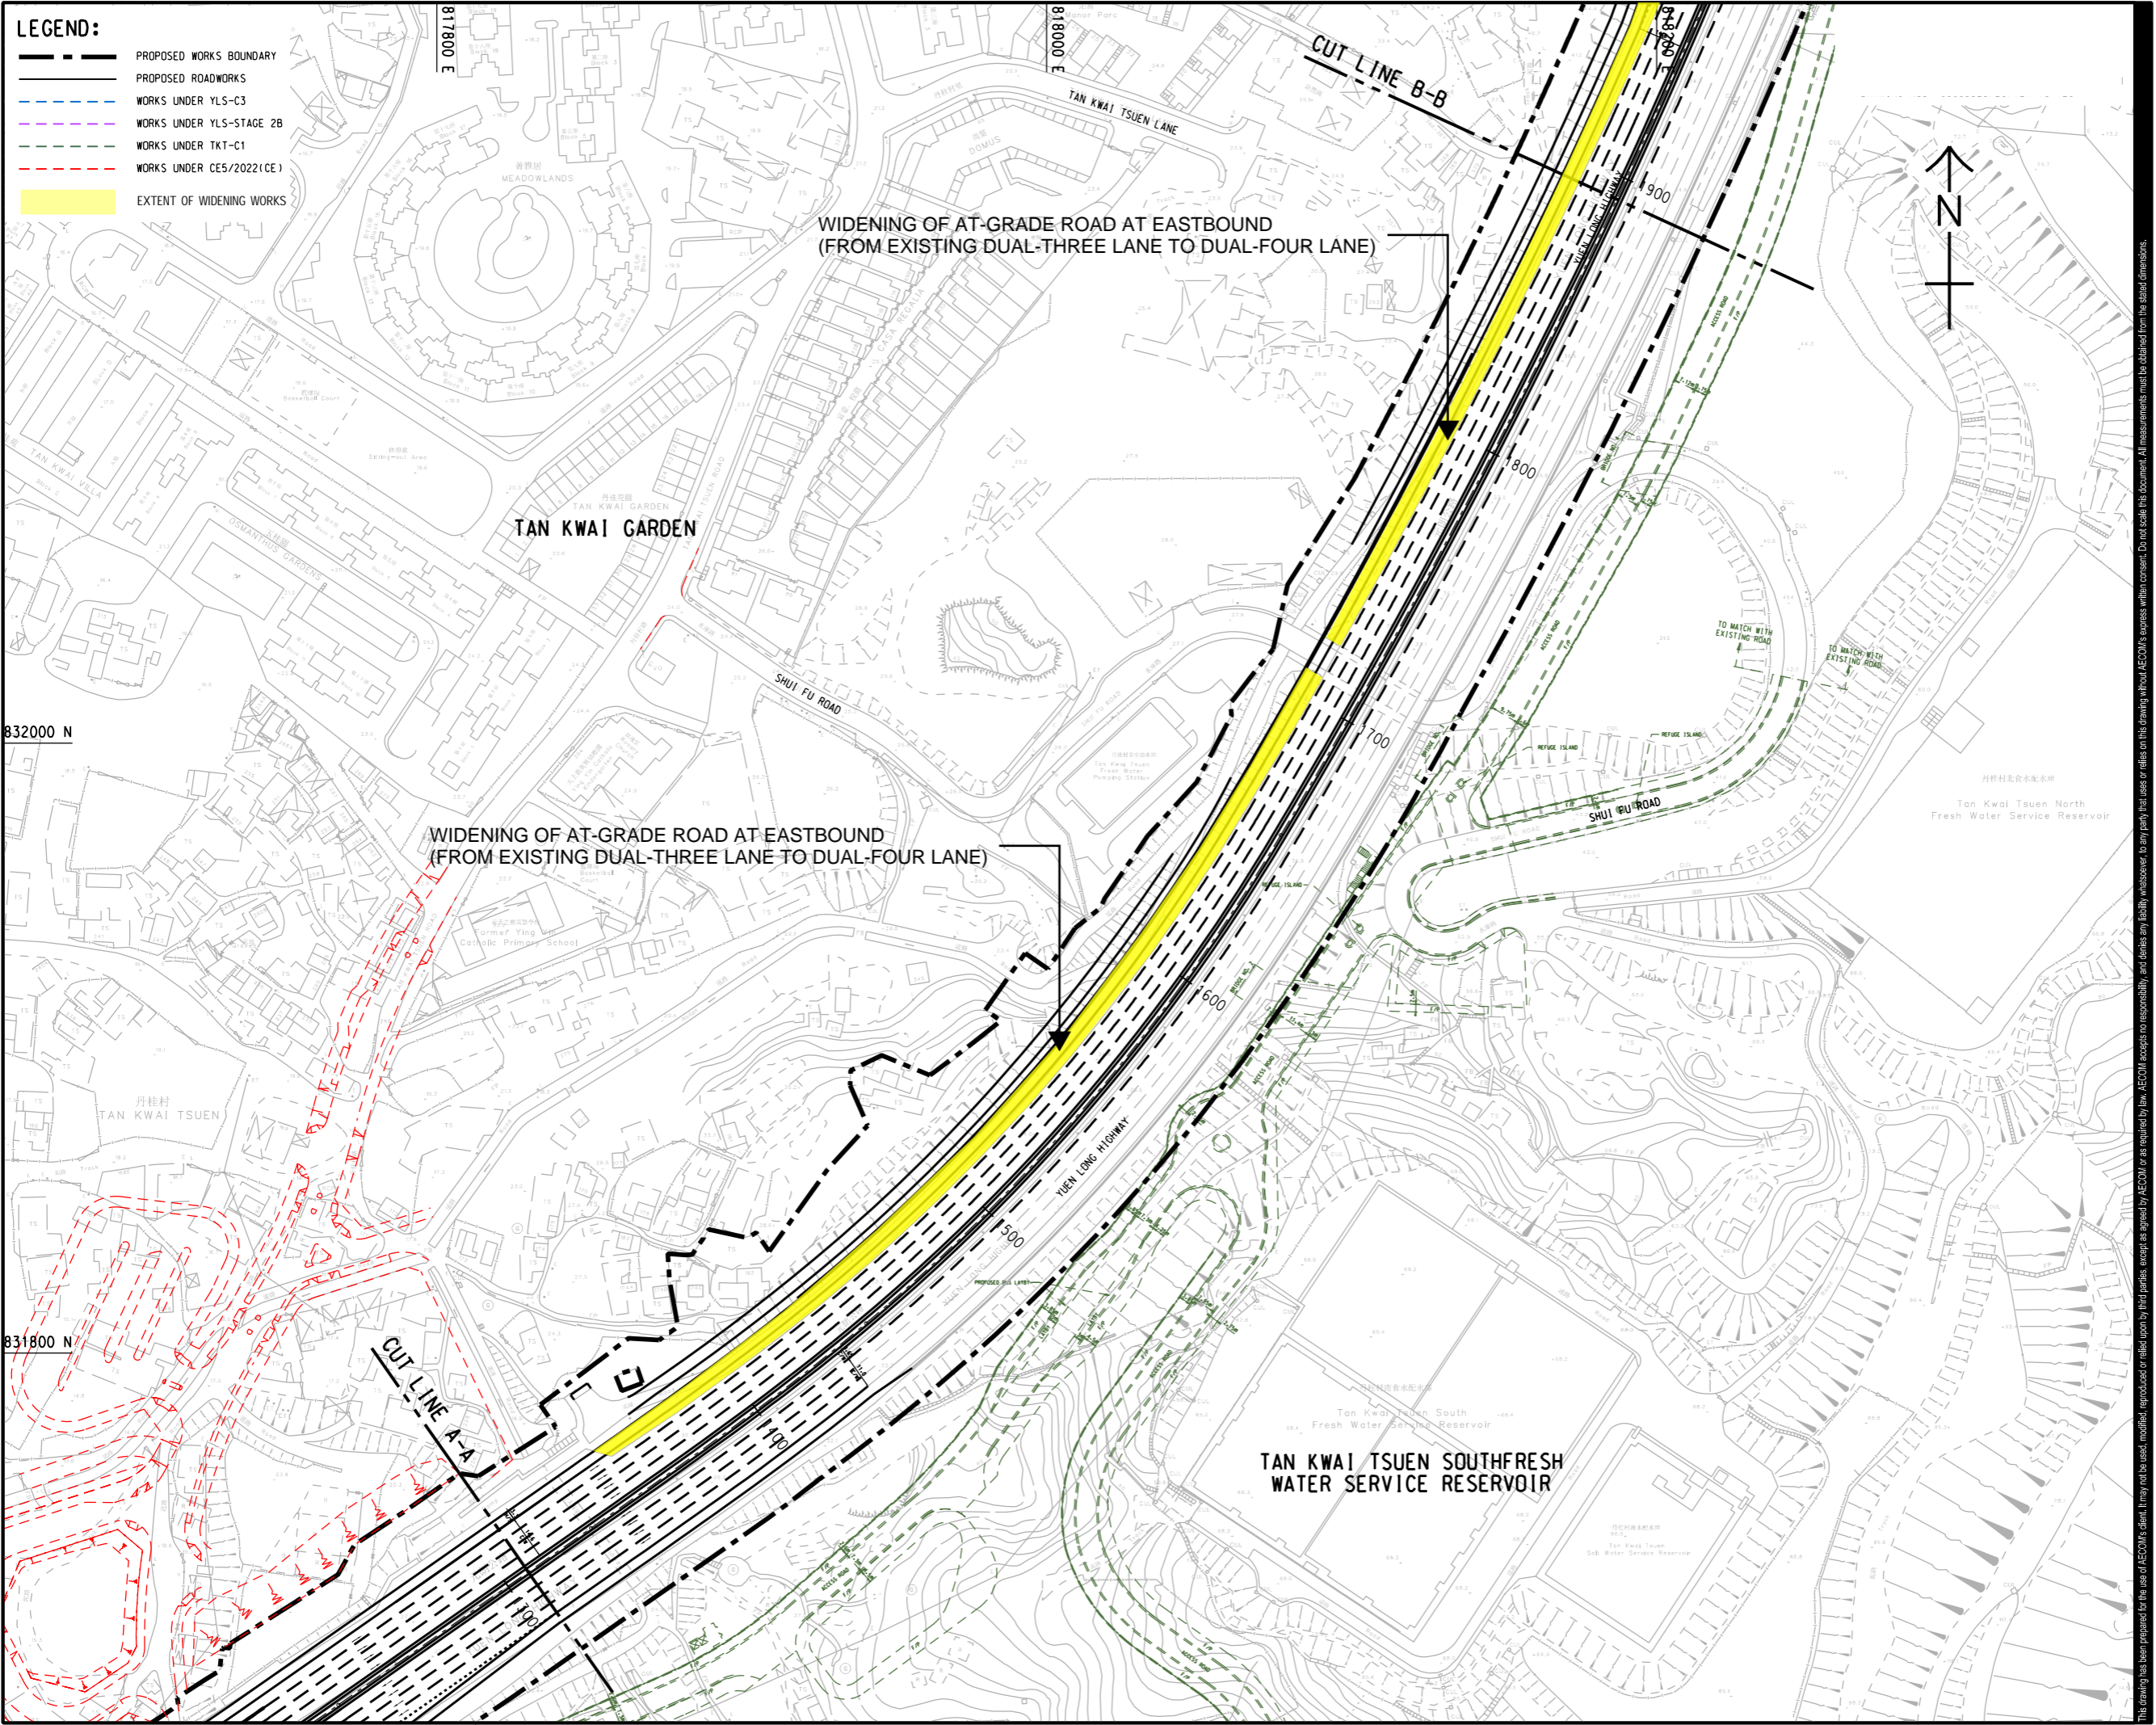

- LEGEND:**
- PROPOSED WORKS BOUNDARY
 - PROPOSED ROADWORKS
 - WORKS UNDER YLS-C3
 - WORKS UNDER YLS-STAGE 2B
 - WORKS UNDER TKT-C1
 - WORKS UNDER CE5/2022(CE1)
 - EXTENT OF WIDENING WORKS

AECOM

PROJECT
 項目
WIDENING OF YUEN LONG HIGHWAY
 (SECTION BETWEEN LAM TEI AND TONG YAN SAN TSUEN)

CLIENT
 業主
 **路政署**
HIGHWAYS DEPARTMENT

CONSULTANT
 工程顧問公司
 AECOM Asia Company Ltd.
 www.aecom.com


SUB-CONSULTANTS
 分判工程顧問公司

ISSUE/REVISION
 修訂

IR	DATE	DESCRIPTION	CHK.

STATUS
 階段

SCALE **DIMENSION UNIT**
 比例 單位
 A1 1: 1000 METRES
 米/圖

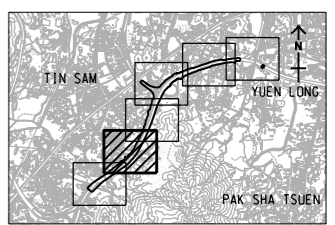


PROJECT NO. **CONTRACT NO.**
 項目編號 合約編號
 60695325

SHEET TITLE
 圖紙名稱
 RECOMMENDED ROAD SCHEME

SHEET NUMBER
 圖紙編號
FIGURE 2.3b

This drawing has been prepared for the use of AECOM's client. It may not be used, modified, reproduced or relied upon by third parties, except as agreed by AECOM or as required by law. AECOM accepts no responsibility, and disclaims any liability, whatsoever, for any part, that issues or relies on this drawing without AECOM's express written consent. All measurements must be obtained from the stated dimensions.

ISO A1 594mm x 841mm
 Approved:
 Checked:
 Designer:
 Project Management Initials:

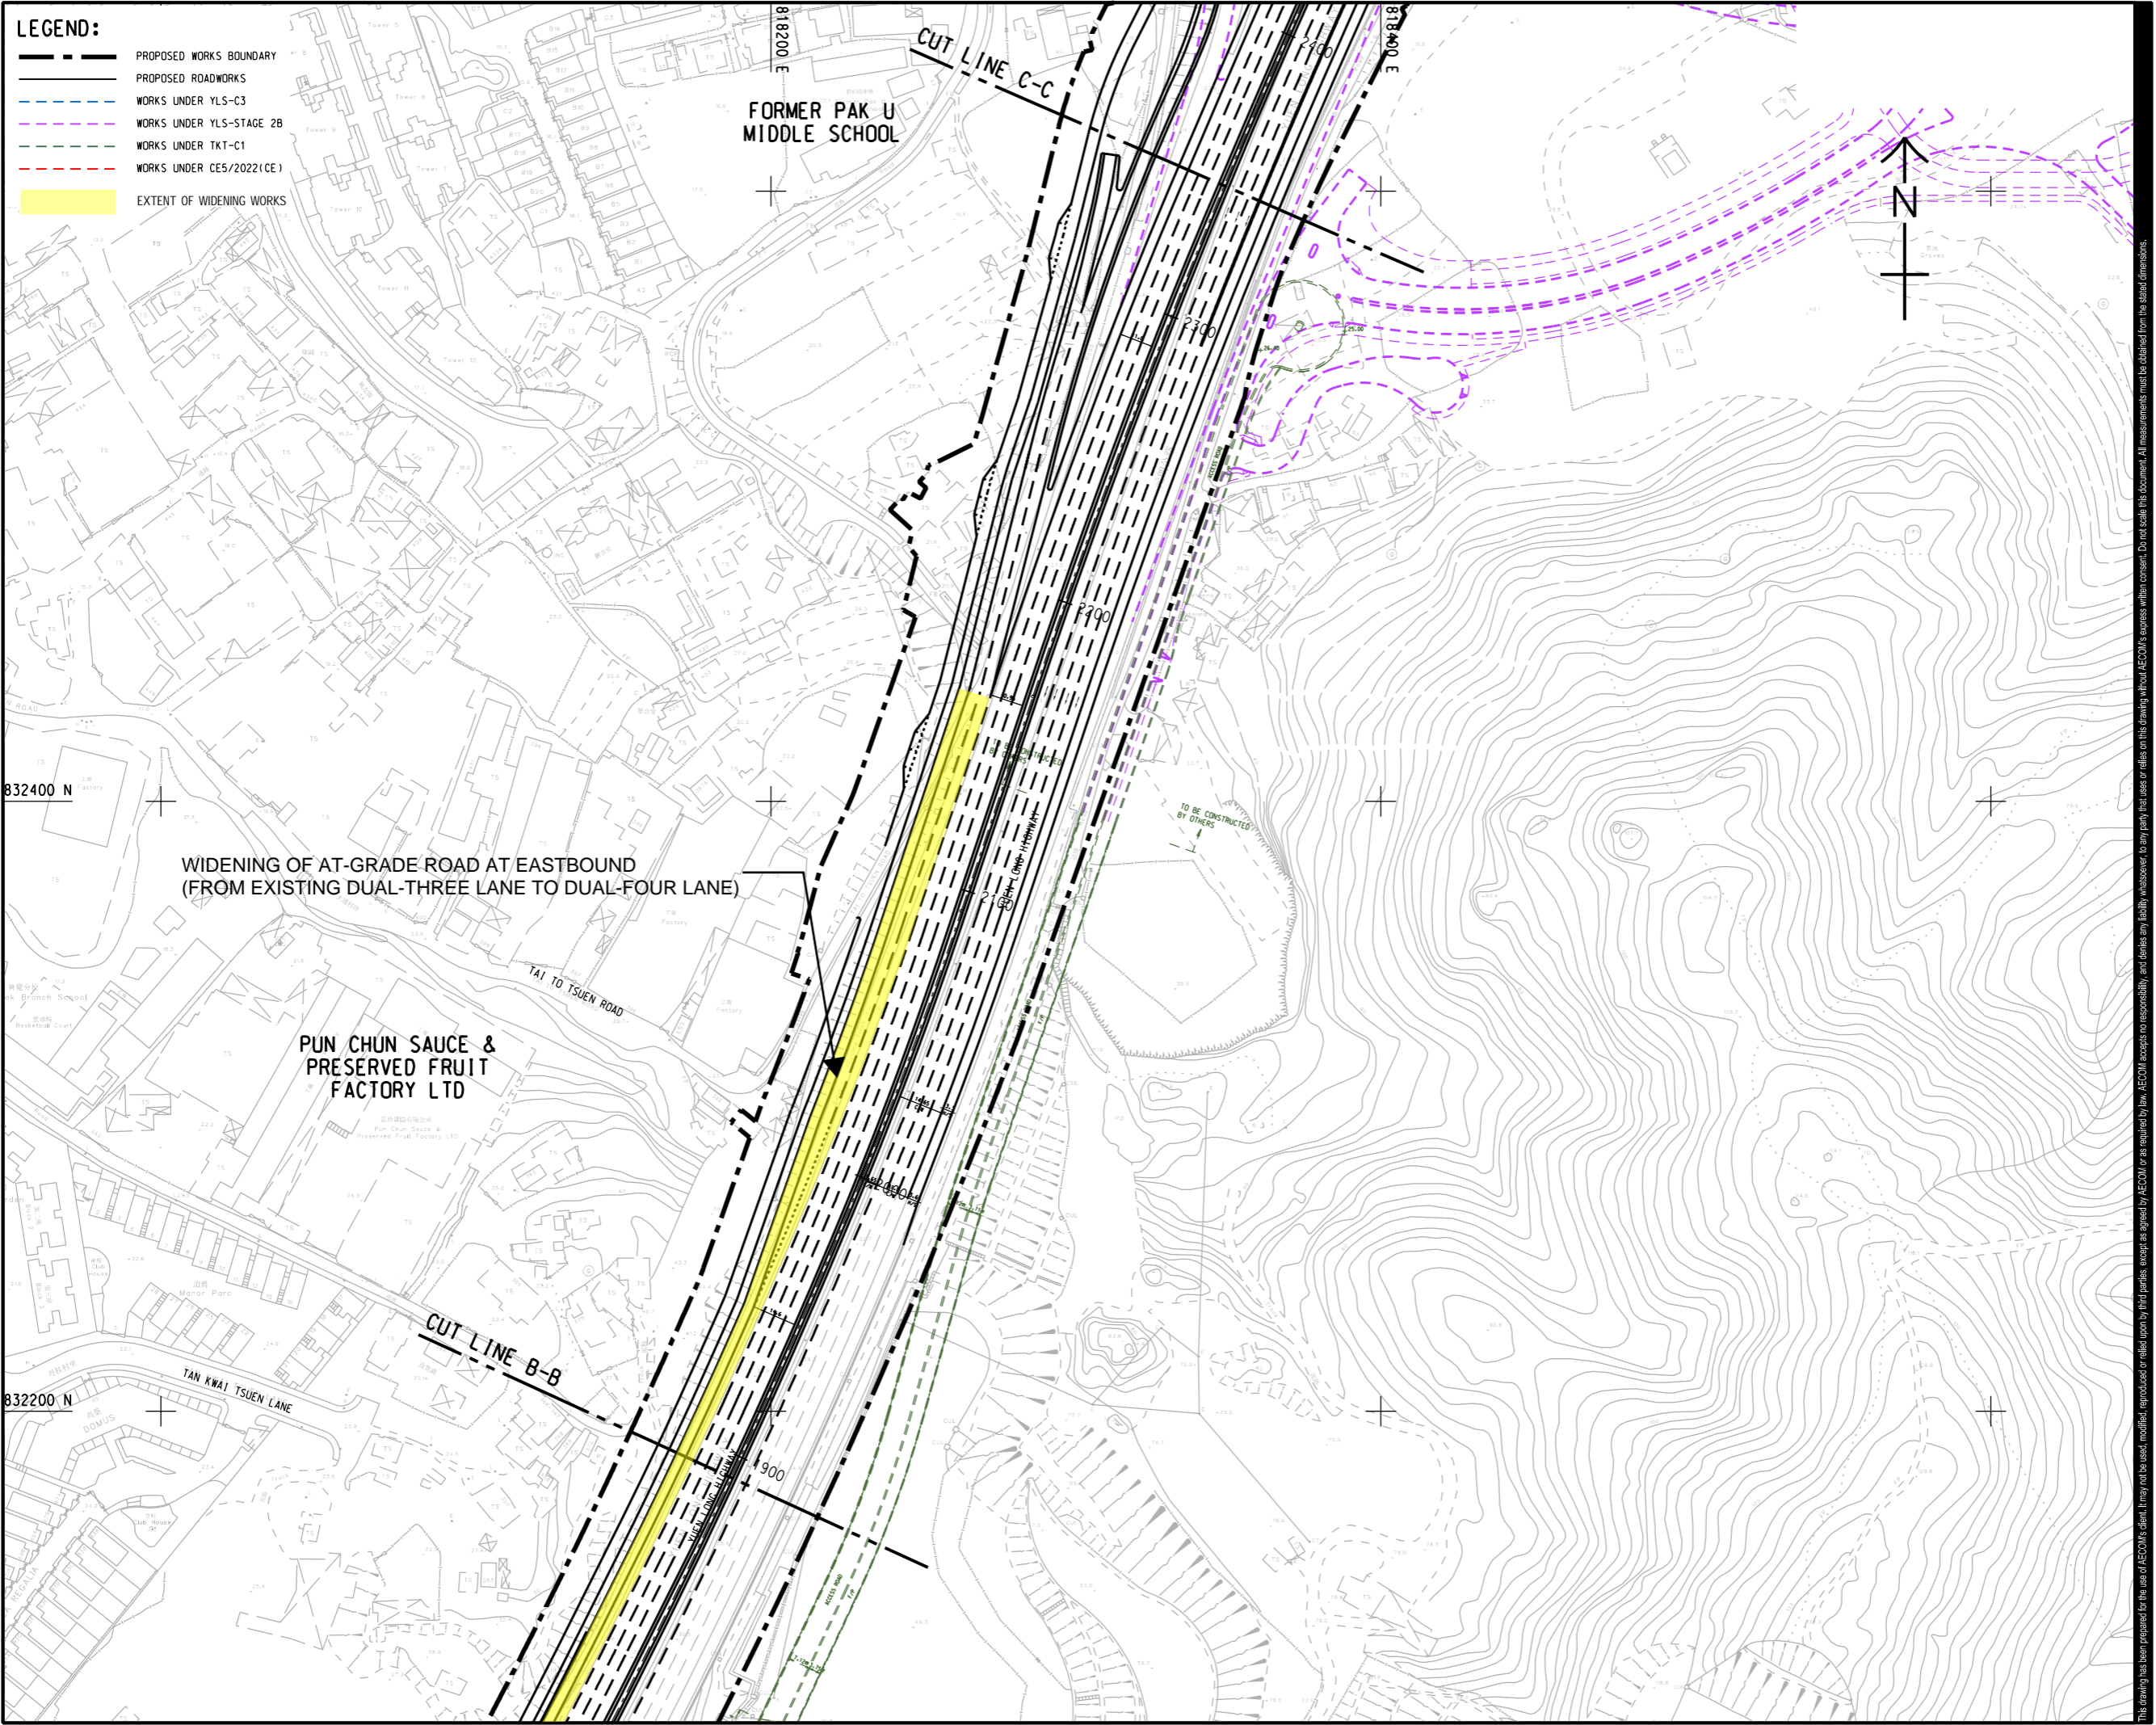


- LEGEND:**
- PROPOSED WORKS BOUNDARY
 - PROPOSED ROADWORKS
 - WORKS UNDER YLS-C3
 - WORKS UNDER YLS-STAGE 2B
 - WORKS UNDER TKT-C1
 - WORKS UNDER CE5/2022(CE1)
 - EXTENT OF WIDENING WORKS

WIDENING OF AT-GRADE ROAD AT EASTBOUND
 (FROM EXISTING DUAL-THREE LANE TO DUAL-FOUR LANE)

PUN CHUN SAUCE &
 PRESERVED FRUIT
 FACTORY LTD

FORMER PAK U
 MIDDLE SCHOOL

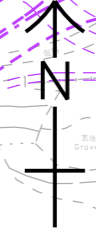

AECOM

PROJECT
 項目
 WIDENING OF YUEN LONG
 HIGHWAY
 (SECTION BETWEEN LAM TEI
 AND TONG YAN SAN TSUEN)

CLIENT
 業主
 路政署
**HIGHWAYS
 DEPARTMENT**

CONSULTANT
 工程顧問公司
 AECOM Asia Company Ltd.
 www.aecom.com

SUB-CONSULTANTS
 分判工程顧問公司

ISSUE/REVISION
 修訂


IR	DATE	DESCRIPTION	CHK.
修訂	日期	內容摘要	校核

STATUS
 階段

SCALE
 比例
 A1 1 : 1000

DIMENSION UNIT
 尺寸單位
 METRES

KEY PLAN A1 1 : 50000
 索引圖

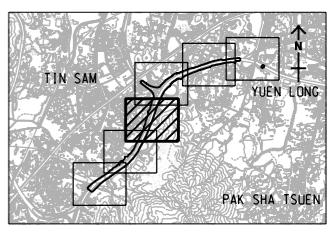

PROJECT NO.
 項目編號
 60695325


CONTRACT NO.
 合約編號

SHEET TITLE
 圖紙名稱
 RECOMMENDED ROAD SCHEME

SHEET NUMBER
 圖紙編號
 FIGURE 2.3c

This drawing has been prepared for the use of AECOM's client. It may not be used, modified, reproduced or relied upon by third parties, except as agreed by AECOM or as required by law. AECOM accepts no responsibility, and disclaims any liability whatsoever, for any gain, loss or damage of any kind arising from this drawing without AECOM's express written consent. All measurements must be obtained from the stated dimensions.

ISO A1 594mm x 841mm
 Approved:
 Checked:
 Designer:
 Project Management Initials:

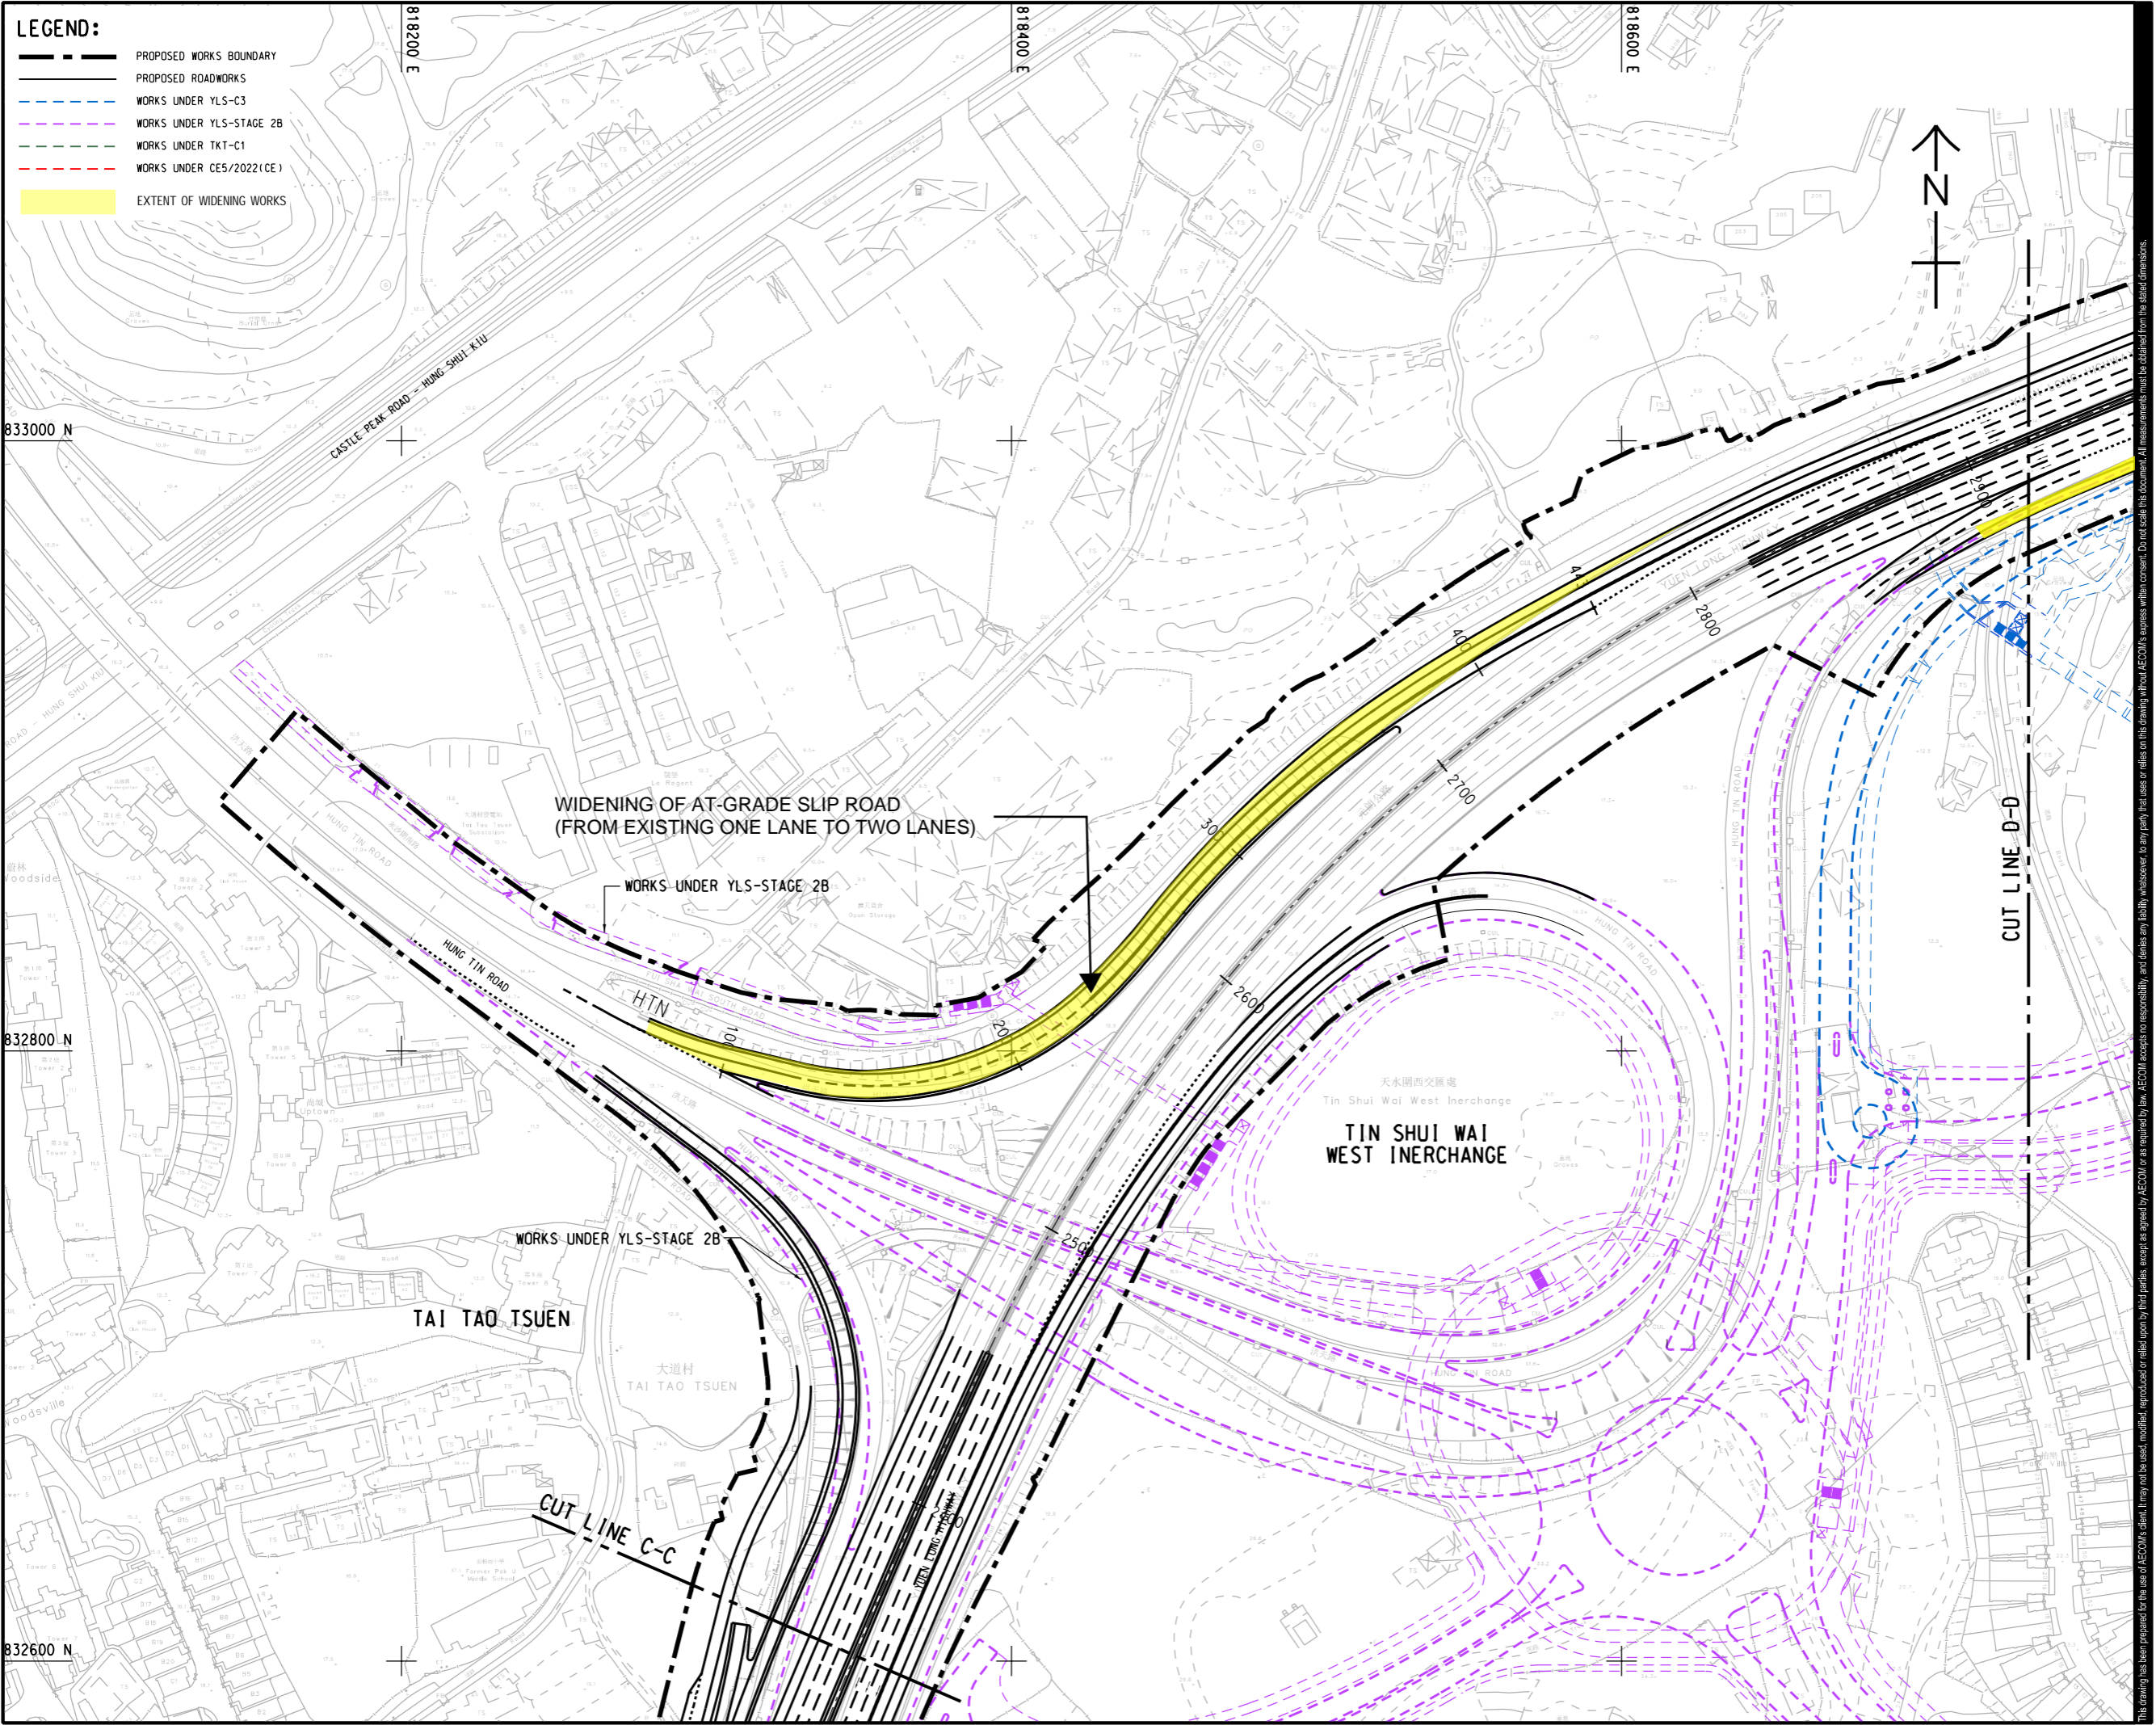

ISSUE/REVISION

IR	DATE	DESCRIPTION	CHK.


STATUS
 階段

SCALE
 比例

DIMENSION UNIT
 尺寸單位

A1 1: 1000 METRES

KEY PLAN A1 1: 50000
 索引圖

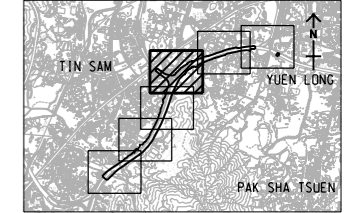

PROJECT NO.
 項目編號

CONTRACT NO.
 合約編號


60695325

SHEET TITLE
 圖紙名稱

RECOMMENDED ROAD SCHEME

This drawing has been prepared for the use of AECOM's client. It may not be used, modified, reproduced or relied upon by third parties, except as agreed by AECOM or as required by law. AECOM accepts no responsibility, and disclaims any liability, whatsoever, to any party, that uses or relies on this drawing without AECOM's express written consent. All measurements must be obtained from the stated dimensions.

ISO A1 594mm x 841mm
 Approved:
 Checked:
 Designer:
 Project Management Initials:

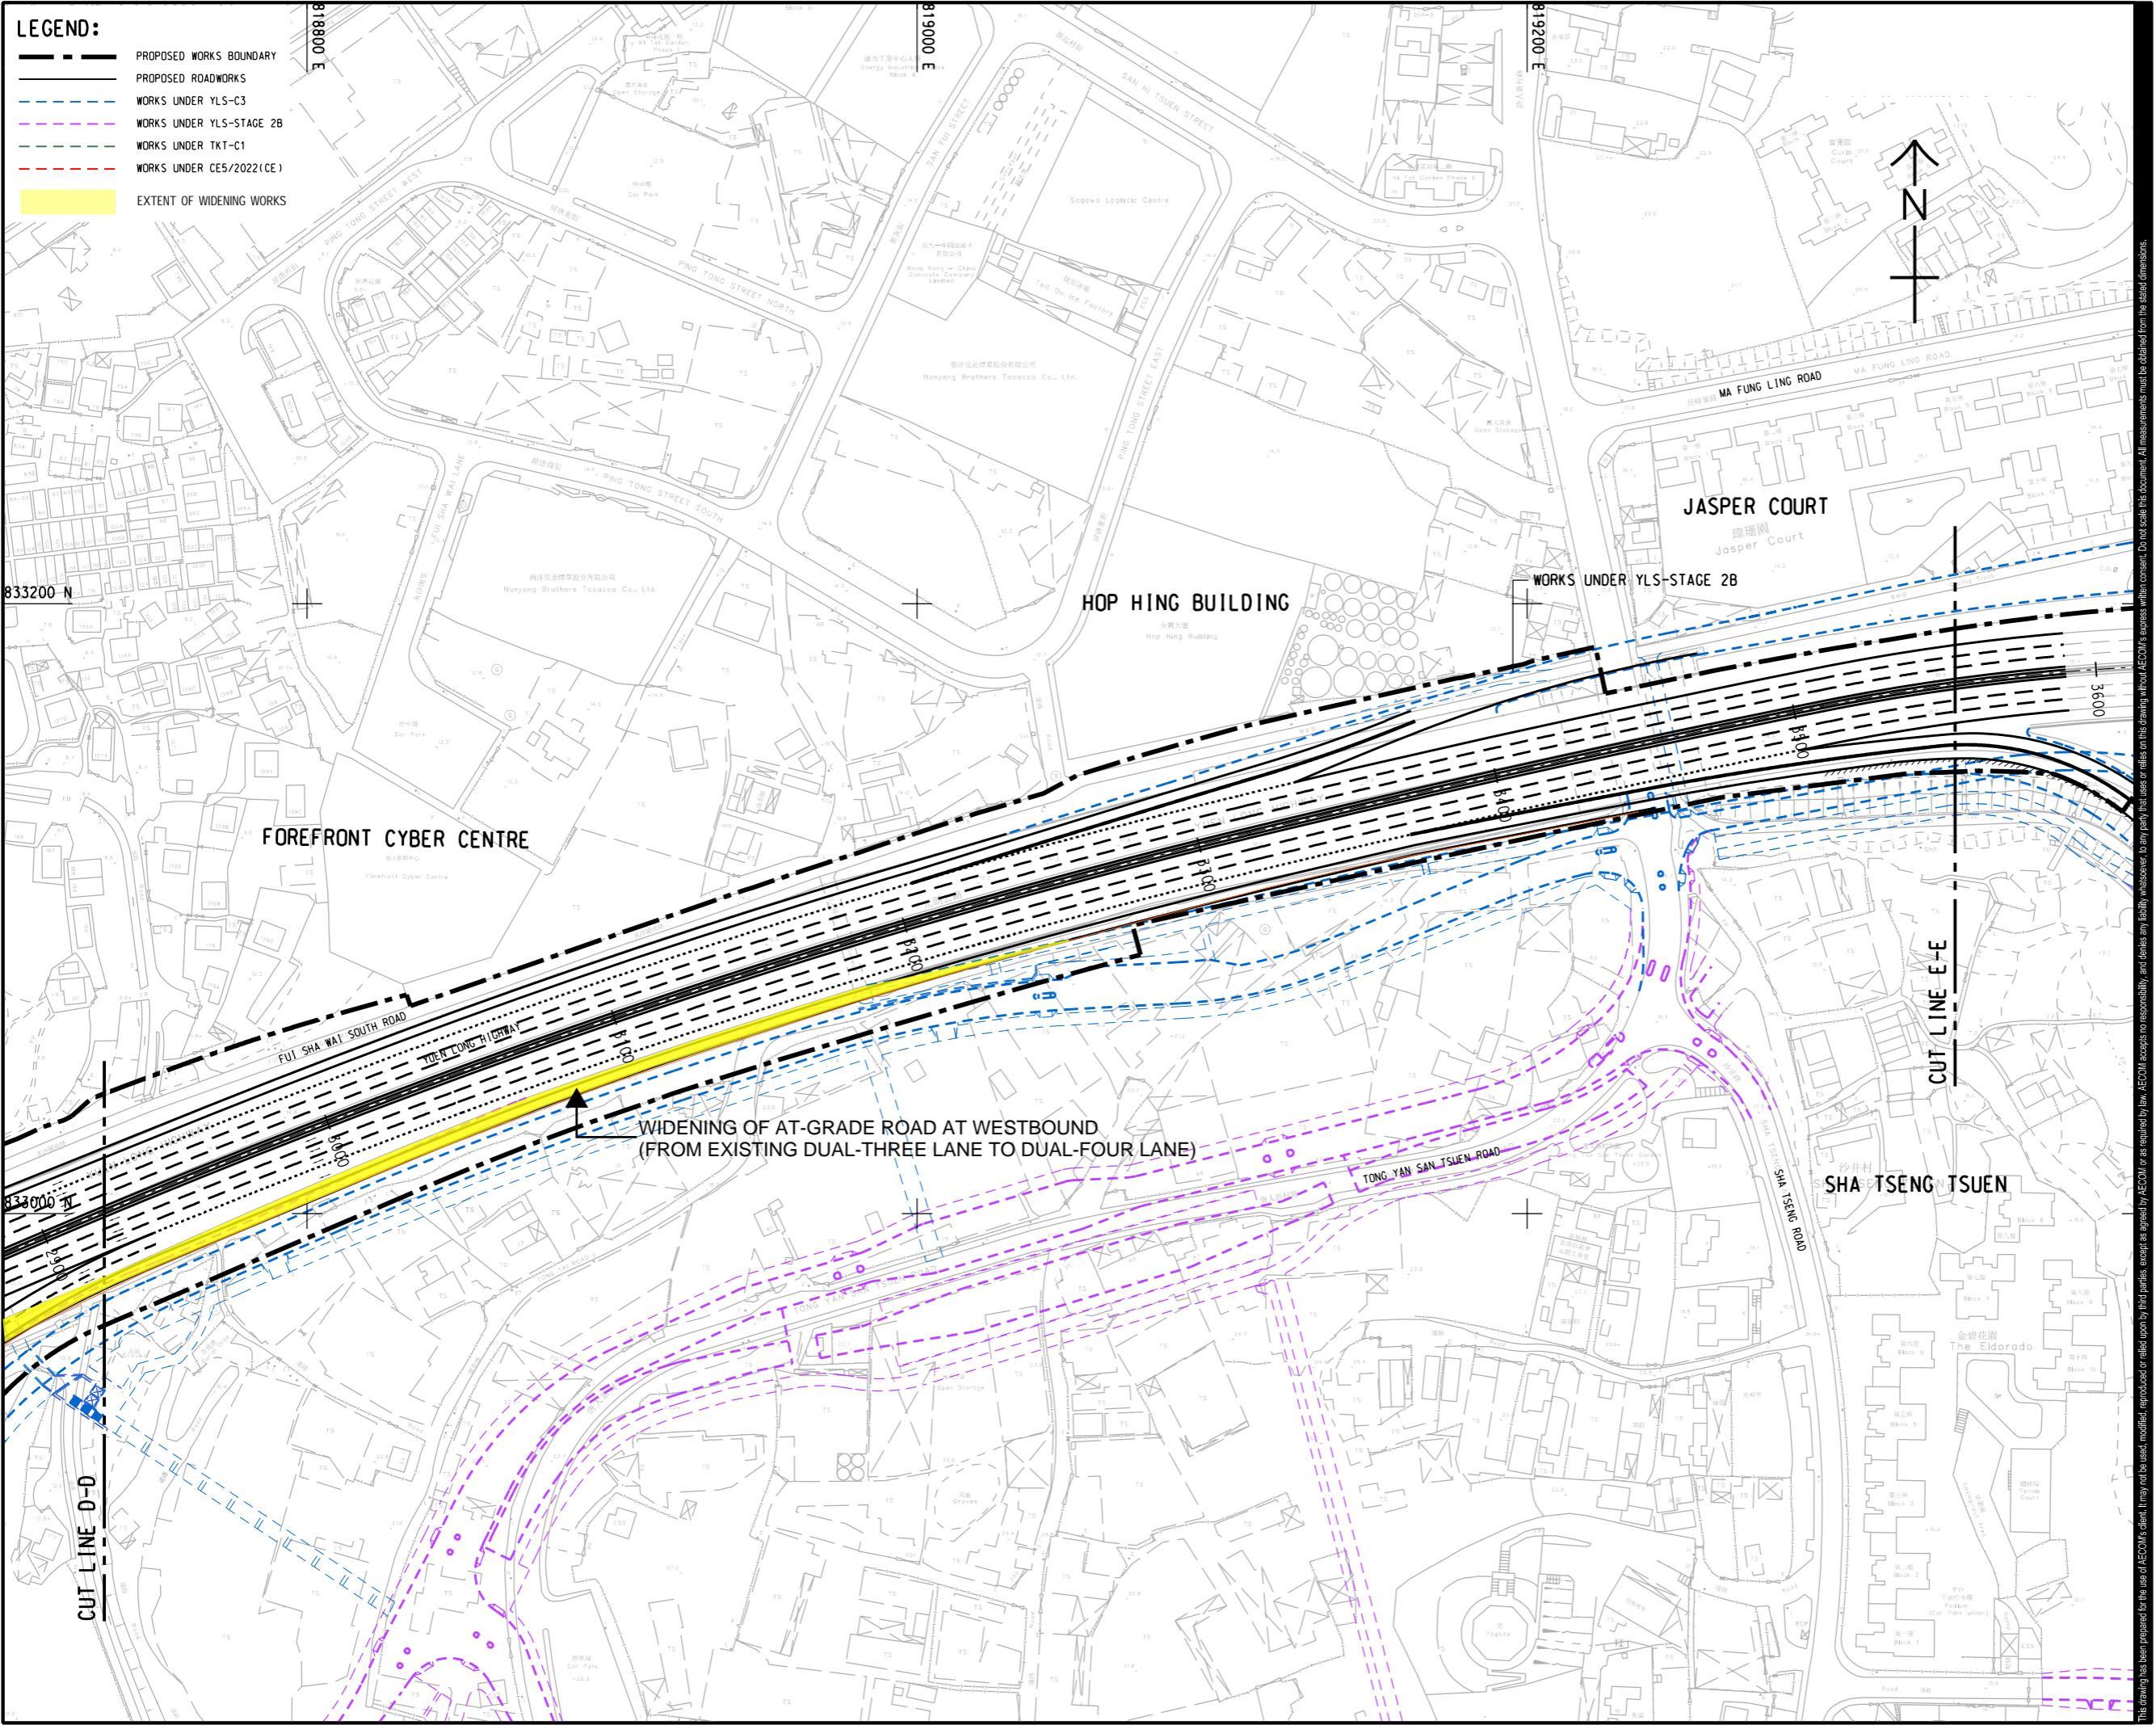

- LEGEND:**
- PROPOSED WORKS BOUNDARY
 - PROPOSED ROADWORKS
 - WORKS UNDER YLS-C3
 - WORKS UNDER YLS-STAGE 2B
 - WORKS UNDER TKT-C1
 - WORKS UNDER CE5/2022(CE)
 - EXTENT OF WIDENING WORKS

AECOM

PROJECT
 項目
WIDENING OF YUEN LONG HIGHWAY
 (SECTION BETWEEN LAM TEI AND TONG YAN SAN TSUEN)

CLIENT
 業主
HIGHWAYS DEPARTMENT

CONSULTANT
 工程顧問公司
 AECOM Asia Company Ltd.
 www.aecom.com

SUB-CONSULTANTS
 分判工程顧問公司

ISSUE/REVISION
 修訂


IR	DATE	DESCRIPTION	CHK.

STATUS
 階段

SCALE
 比例
 A1 1 : 1000

DIMENSION UNIT
 尺寸單位
 METRES

KEY PLAN A1 1 : 50000
 索引圖

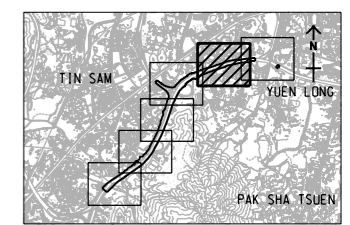

PROJECT NO.
 項目編號
 60695325

CONTRACT NO.
 合約編號


SHEET TITLE
 圖紙名稱
 RECOMMENDED ROAD SCHEME

SHEET NUMBER
 圖紙編號
 SHEET 5 OF 6

FIGURE 2.3e

This drawing has been prepared for the use of AECOM's client. It may not be used, modified, reproduced or relied upon by third parties, except as agreed by AECOM in writing. AECOM accepts no responsibility, and disclaims any liability whatsoever, for any part, that is used or relied on in this drawing without AECOM's express written consent. All measurements must be obtained from the stated dimensions.

ISO A1 594mm x 841mm
 Approved:
 Checked:
 Designer:
 Project Management Initials:

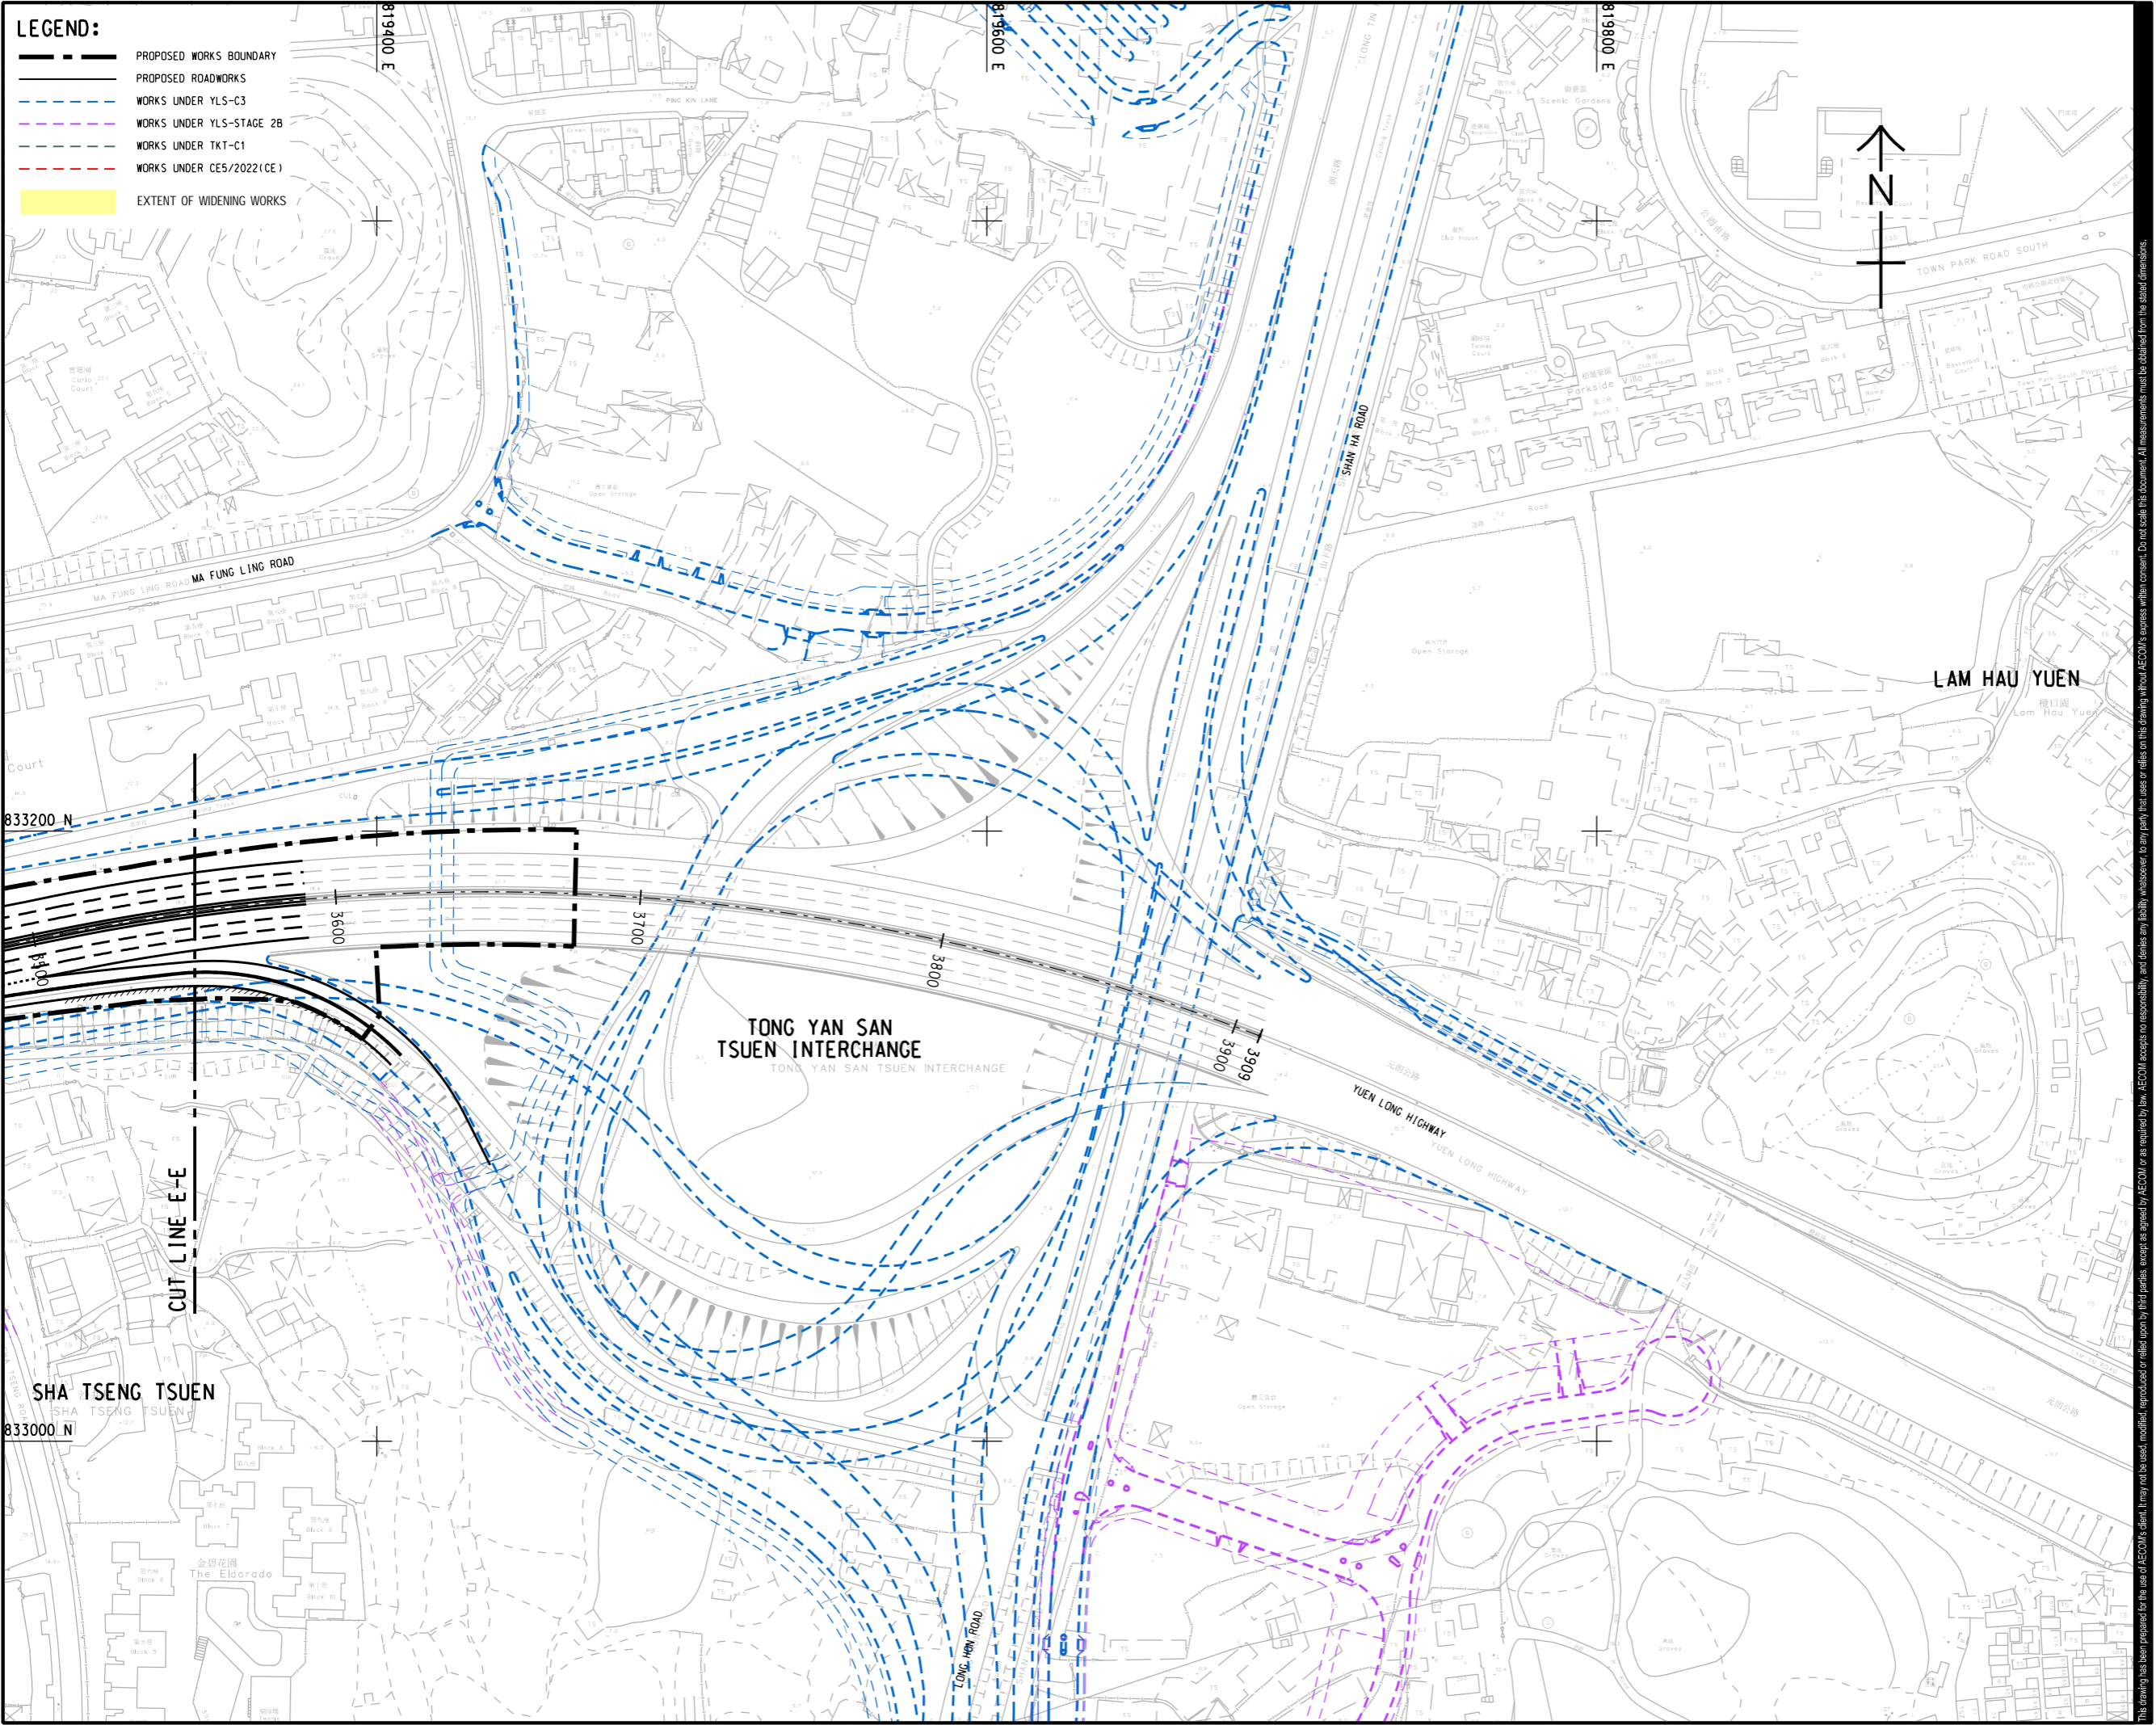

- LEGEND:**
- PROPOSED WORKS BOUNDARY
 - PROPOSED ROADWORKS
 - WORKS UNDER YLS-C3
 - WORKS UNDER YLS-STAGE 2B
 - WORKS UNDER TKT-C1
 - WORKS UNDER CE5/2022(CE)
 - EXTENT OF WIDENING WORKS



PROJECT
 項目
WIDENING OF YUEN LONG HIGHWAY
 (SECTION BETWEEN LAM TEI AND TONG YAN SAN TSUEN)

CLIENT
 業主
HIGHWAYS DEPARTMENT

CONSULTANT
 工程顧問公司
 AECOM Asia Company Ltd.
 www.aecom.com

SUB-CONSULTANTS
 分判工程顧問公司

ISSUE/REVISION
 修訂


IR	DATE	DESCRIPTION	CHK.

STATUS
 階段

SCALE
 比例
 A1 1 : 1000

DIMENSION UNIT
 尺寸單位
 METRES

KEY PLAN A1 1 : 50000
 索引圖

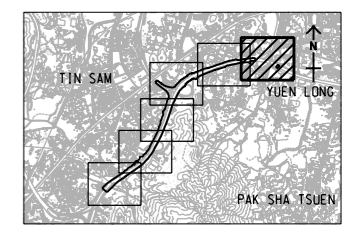

PROJECT NO.
 項目編號
 60695325

CONTRACT NO.
 合約編號

SHEET TITLE
 圖紙名稱
 RECOMMENDED ROAD SCHEME

SHEET NUMBER
 圖紙編號
 FIGURE 2.3f

This drawing has been prepared for the use of AECOM's client. It may not be used, modified, reproduced or relied upon by third parties, except as agreed by AECOM or as required by law. AECOM accepts no responsibility, and disclaims any liability whatsoever, for any part, that less or relies on this drawing without AECOM's express written consent. All measurements must be obtained from the stated dimensions.