


ISO A1 594mm x 841mm
Approved:
Checked:
Designer:
Project Management Initials:
DATE\$
PATH \$FILES
\$USERS

LEGEND:

- SITE BOUNDARY
- 500M AIR QUALITY IMPACT ASSESSMENT AREA
- PROPOSED X_m VERTICAL BARRIER WITH Y_m Y-SHAPE CANTILEVER ARM AT Z° FROM GROUND LEVEL UNDER THIS PROJECT
- PROPOSED X_m VERTICAL NOISE BARRIER UNDER THIS PROJECT
- UPGRADED X_m VERTICAL BARRIER WITH Y_m CANTILEVER ARM AT Z° FROM GROUND LEVEL UNDER THIS PROJECT
- REPROVISIONED X_m VERTICAL NOISE BARRIER UNDER THIS PROJECT
- REPROVISIONED X_m VERTICAL BARRIER WITH Y_m CANTILEVER ARM AT Z° FROM GROUND LEVEL UNDER THIS PROJECT
- X_m VERTICAL BARRIER COMMITTED BY OTHER PROJECTS
- X_m VERTICAL BARRIER WITH Y_m CANTILEVER ARM AT Z° FROM GROUND LEVEL COMMITTED BY OTHER PROJECTS
- UNDERPASS COMMITTED BY OTHER PROJECTS
- SEMI-ENCLOSURE COMMITTED BY OTHER PROJECTS (NOISE PANEL AT THE SIDE OF BLUE LINE)
- FULL ENCLOSURE COMMITTED BY OTHER PROJECTS

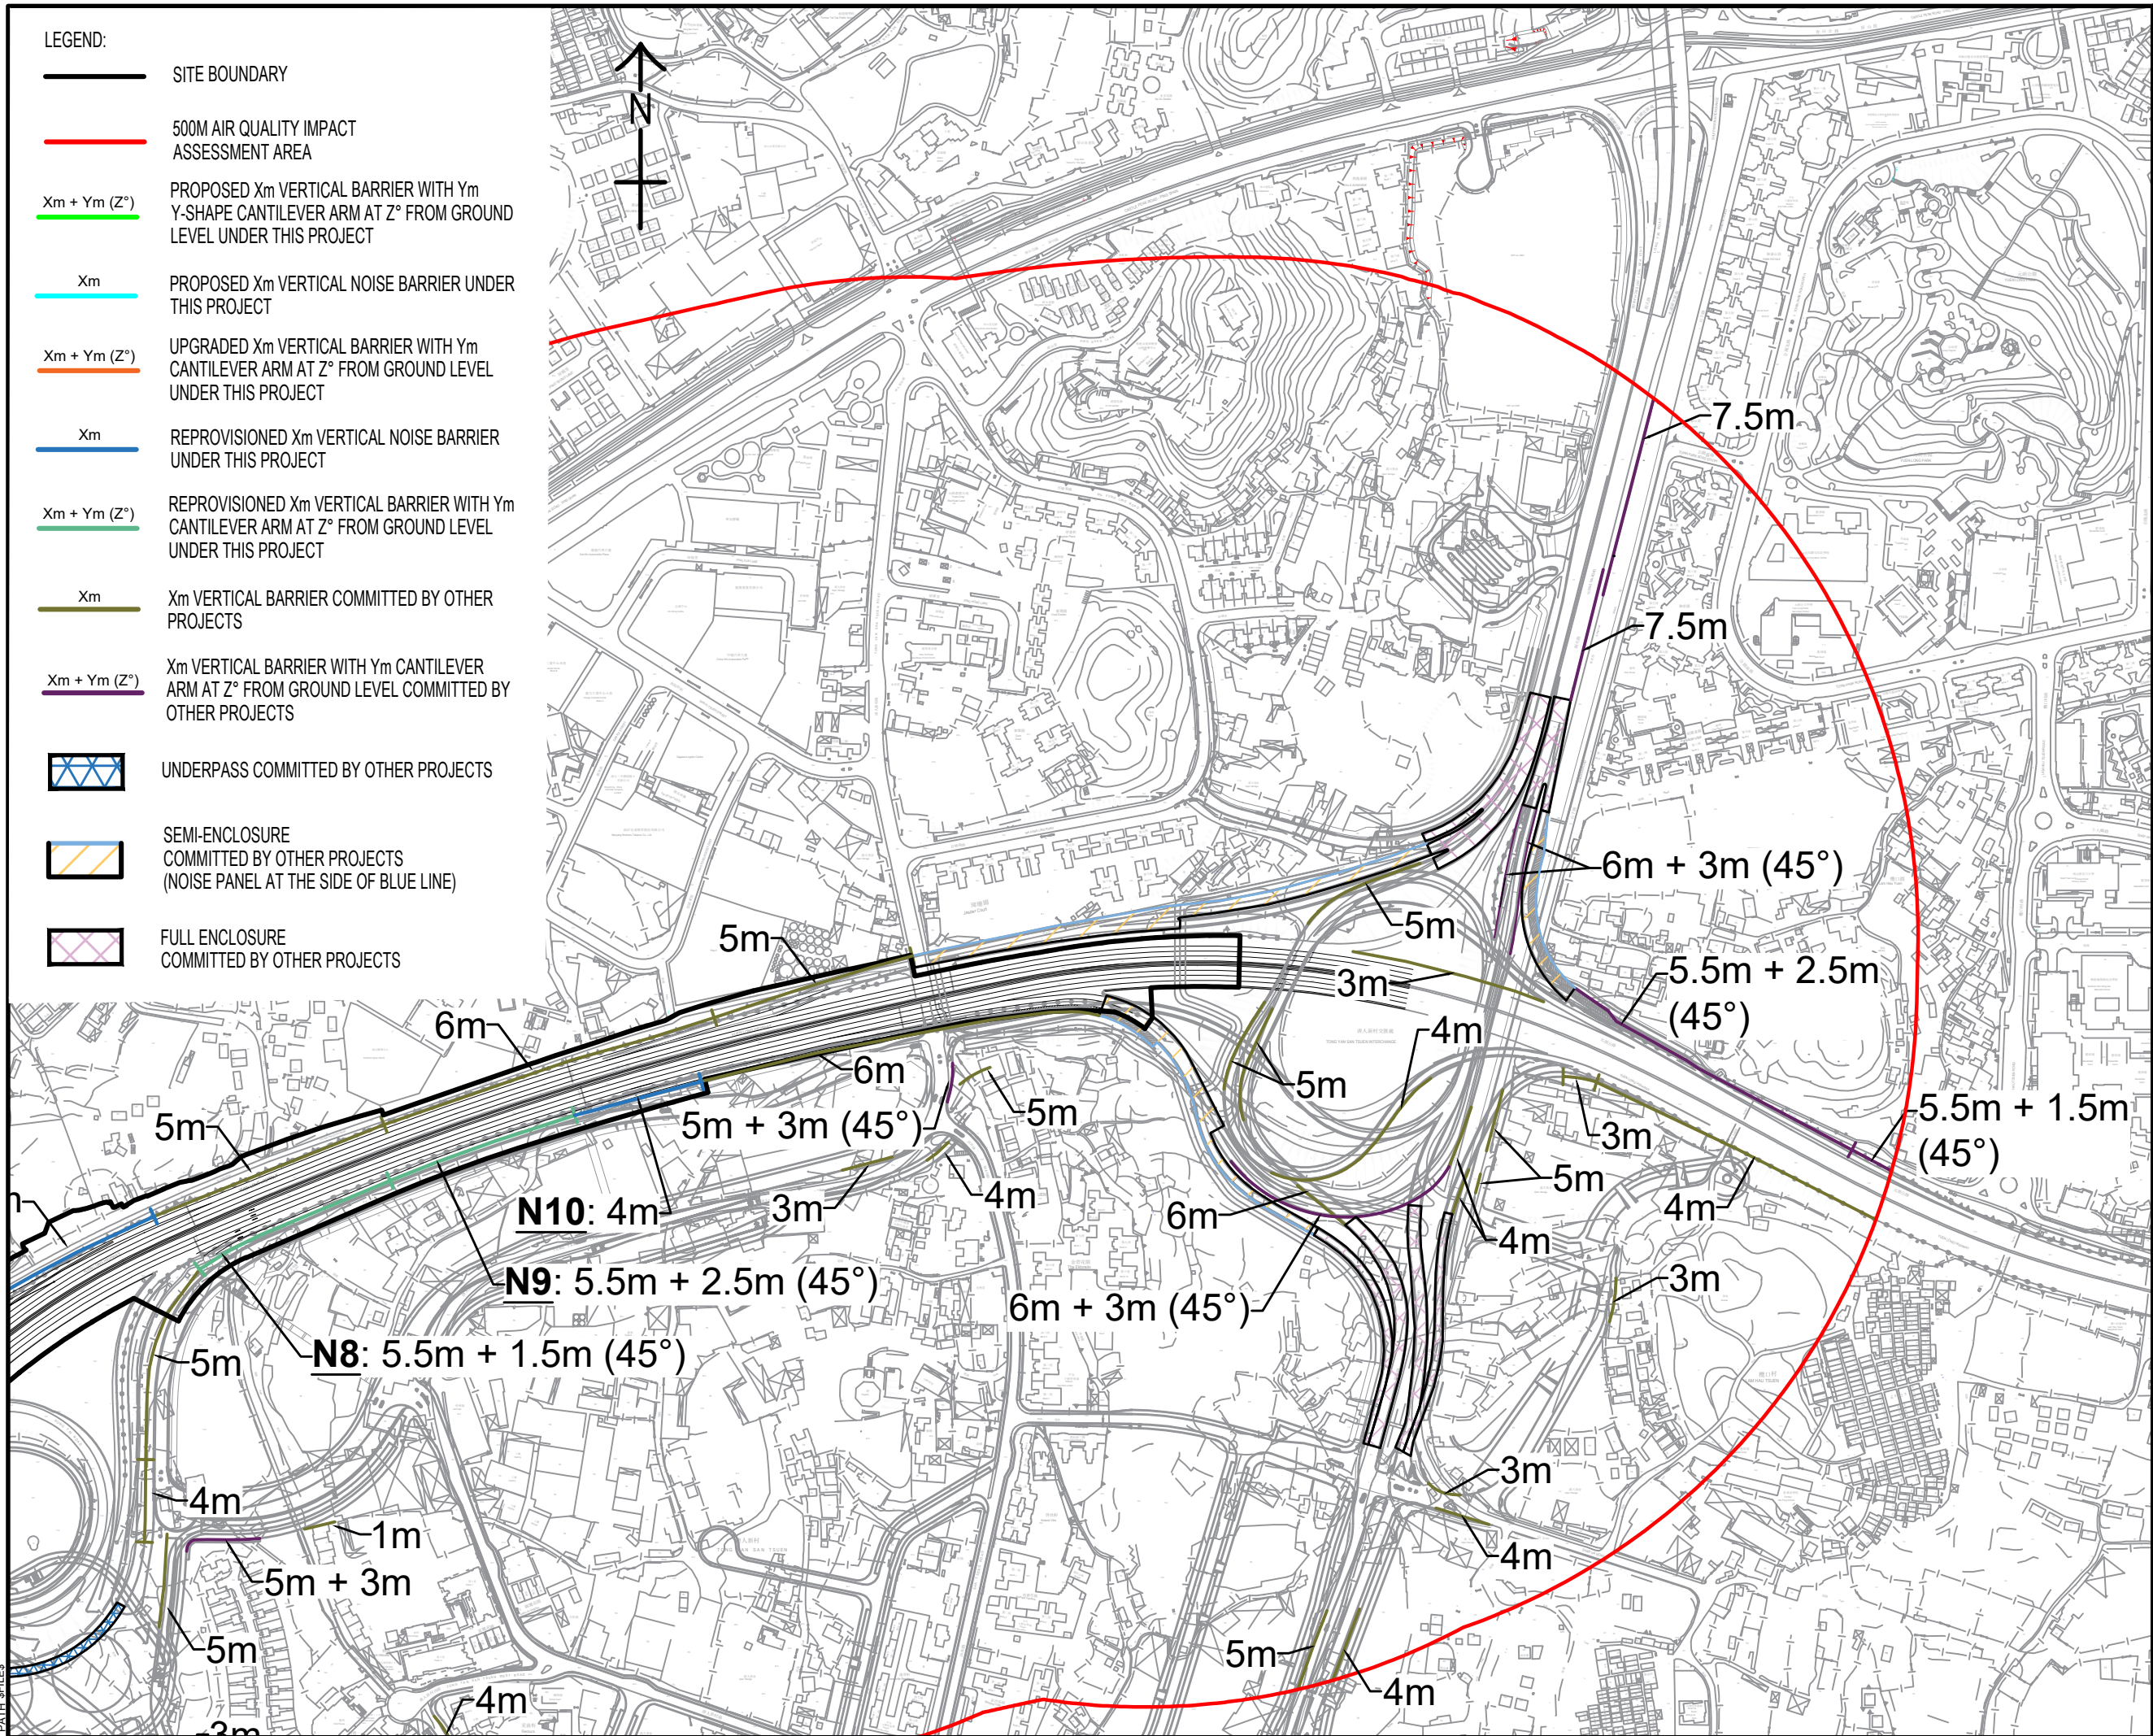

AECOM

PROJECT
WIDENING OF YUEN LONG HIGHWAY (SECTION BETWEEN LAM TEI AND TONG YAN SAN TSUEN)

CLIENT
路政署
HIGHWAYS DEPARTMENT

CONSULTANT
AECOM Asia Company Ltd.
www.aecom.com

SUB-CONSULTANTS

ISSUE/REVISION			
NO.	DATE	DESCRIPTION	CHK.

STATUS

SCALE
A1 1:12500
DIMENSION UNIT
METRES

KEY PLAN

PROJECT NO.
60695325
CONTRACT NO.

SHEET TITLE
LOCATIONS OF UNDERPASSES, NOISE BARRIERS, SEMI-ENCLOSURES, AND FULL ENCLOSURES

SHEET NUMBER
60695325/EIA/FIGURE 3.5c

This drawing has been prepared for the use of AECOM's client. It may not be used, modified, reproduced or relied upon by third parties, except as agreed by AECOM or as required by law. AECOM accepts no responsibility and denies any liability whatsoever, to any party that uses or relies on this drawing without AECOM's express written consent. Do not scale this document. All measures must be obtained from the stated dimensions.