


ISO A1 594mm x 841mm
 Approved:
 Checked:
 Designer:
 Project Management Initials:
 \$DATE\$
 \$USERS\$
 \$PATH\$

LEGEND:
 — PROJECT BOUNDARY
 — 300M NOISE IMPACT ASSESSMENT AREA

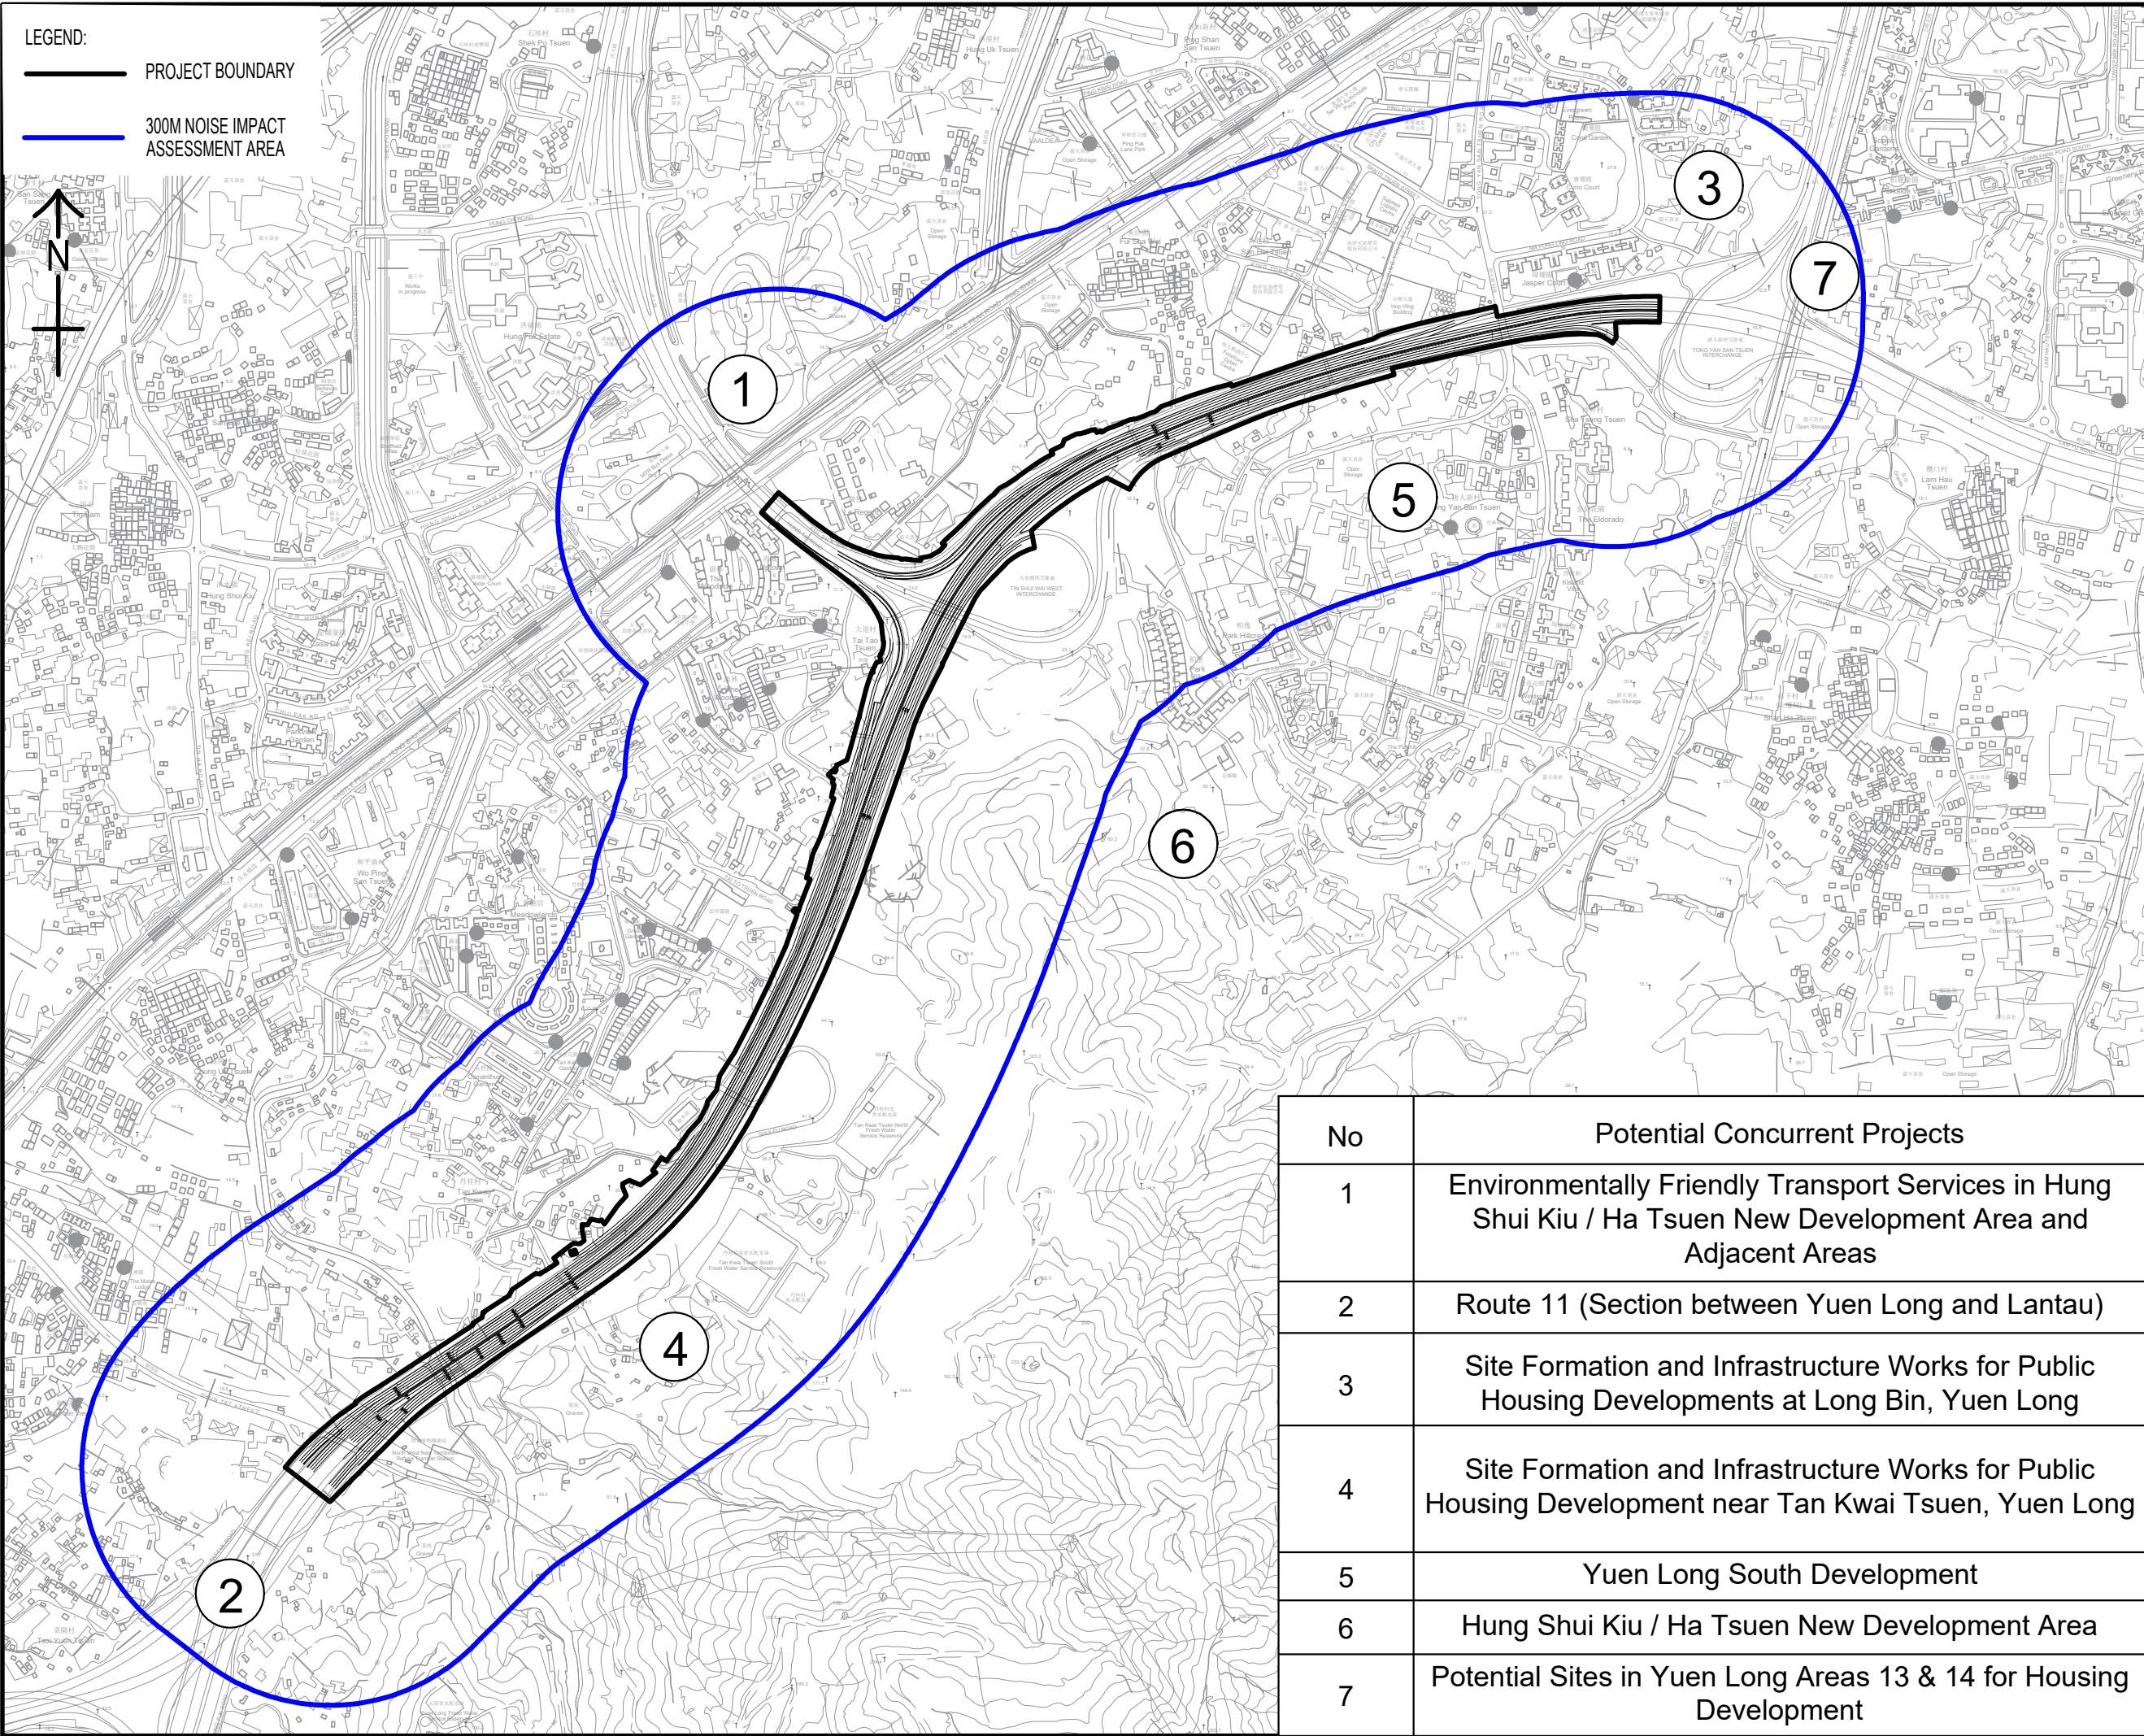

| No | Potential Concurrent Projects |
|----|---|
| 1 | Environmentally Friendly Transport Services in Hung Shui Kiu / Ha Tsuen New Development Area and Adjacent Areas |
| 2 | Route 11 (Section between Yuen Long and Lantau) |
| 3 | Site Formation and Infrastructure Works for Public Housing Developments at Long Bin, Yuen Long |
| 4 | Site Formation and Infrastructure Works for Public Housing Development near Tan Kwai Tsuen, Yuen Long |
| 5 | Yuen Long South Development |
| 6 | Hung Shui Kiu / Ha Tsuen New Development Area |
| 7 | Potential Sites in Yuen Long Areas 13 & 14 for Housing Development |

AECOM

PROJECT
 WIDENING OF YUEN LONG HIGHWAY (SECTION BETWEEN LAM TEI AND TONG YAN SAN TSUEN)

CLIENT
 路政署
 HIGHWAYS DEPARTMENT

CONSULTANT
 AECOM Asia Company Ltd.
 www.aecom.com

SUB-CONSULTANTS

ISSUE/REVISION

| NO | DATE | DESCRIPTION | CHK |
|----|------|-------------|-----|
| | | | |
| | | | |
| | | | |

STATUS

SCALE
 A1 1:10000

DIMENSION UNIT
 METRES

KEY PLAN

PROJECT NO.
 60695325

CONTRACT NO.

SHEET TITLE
 LOCATIONS OF POTENTIAL CONCURRENT PROJECTS

SHEET NUMBER
 60695325/EIA/FIGURE 4.4

This drawing has been prepared for the use of AECOM's client. It may not be used, modified, reproduced or relied upon by third parties, except as agreed by AECOM or as required by law. AECOM accepts no responsibility and denies any liability whatsoever, to any party that uses or relies on this drawing without AECOM's express written consent. All measures must be obtained from the stated dimensions.