


Document Path: D:\p\aur-yjh\Figure\MXD\20230725\Fig8.1_Sites of Conservation Importance_rev1_20230920.mxd

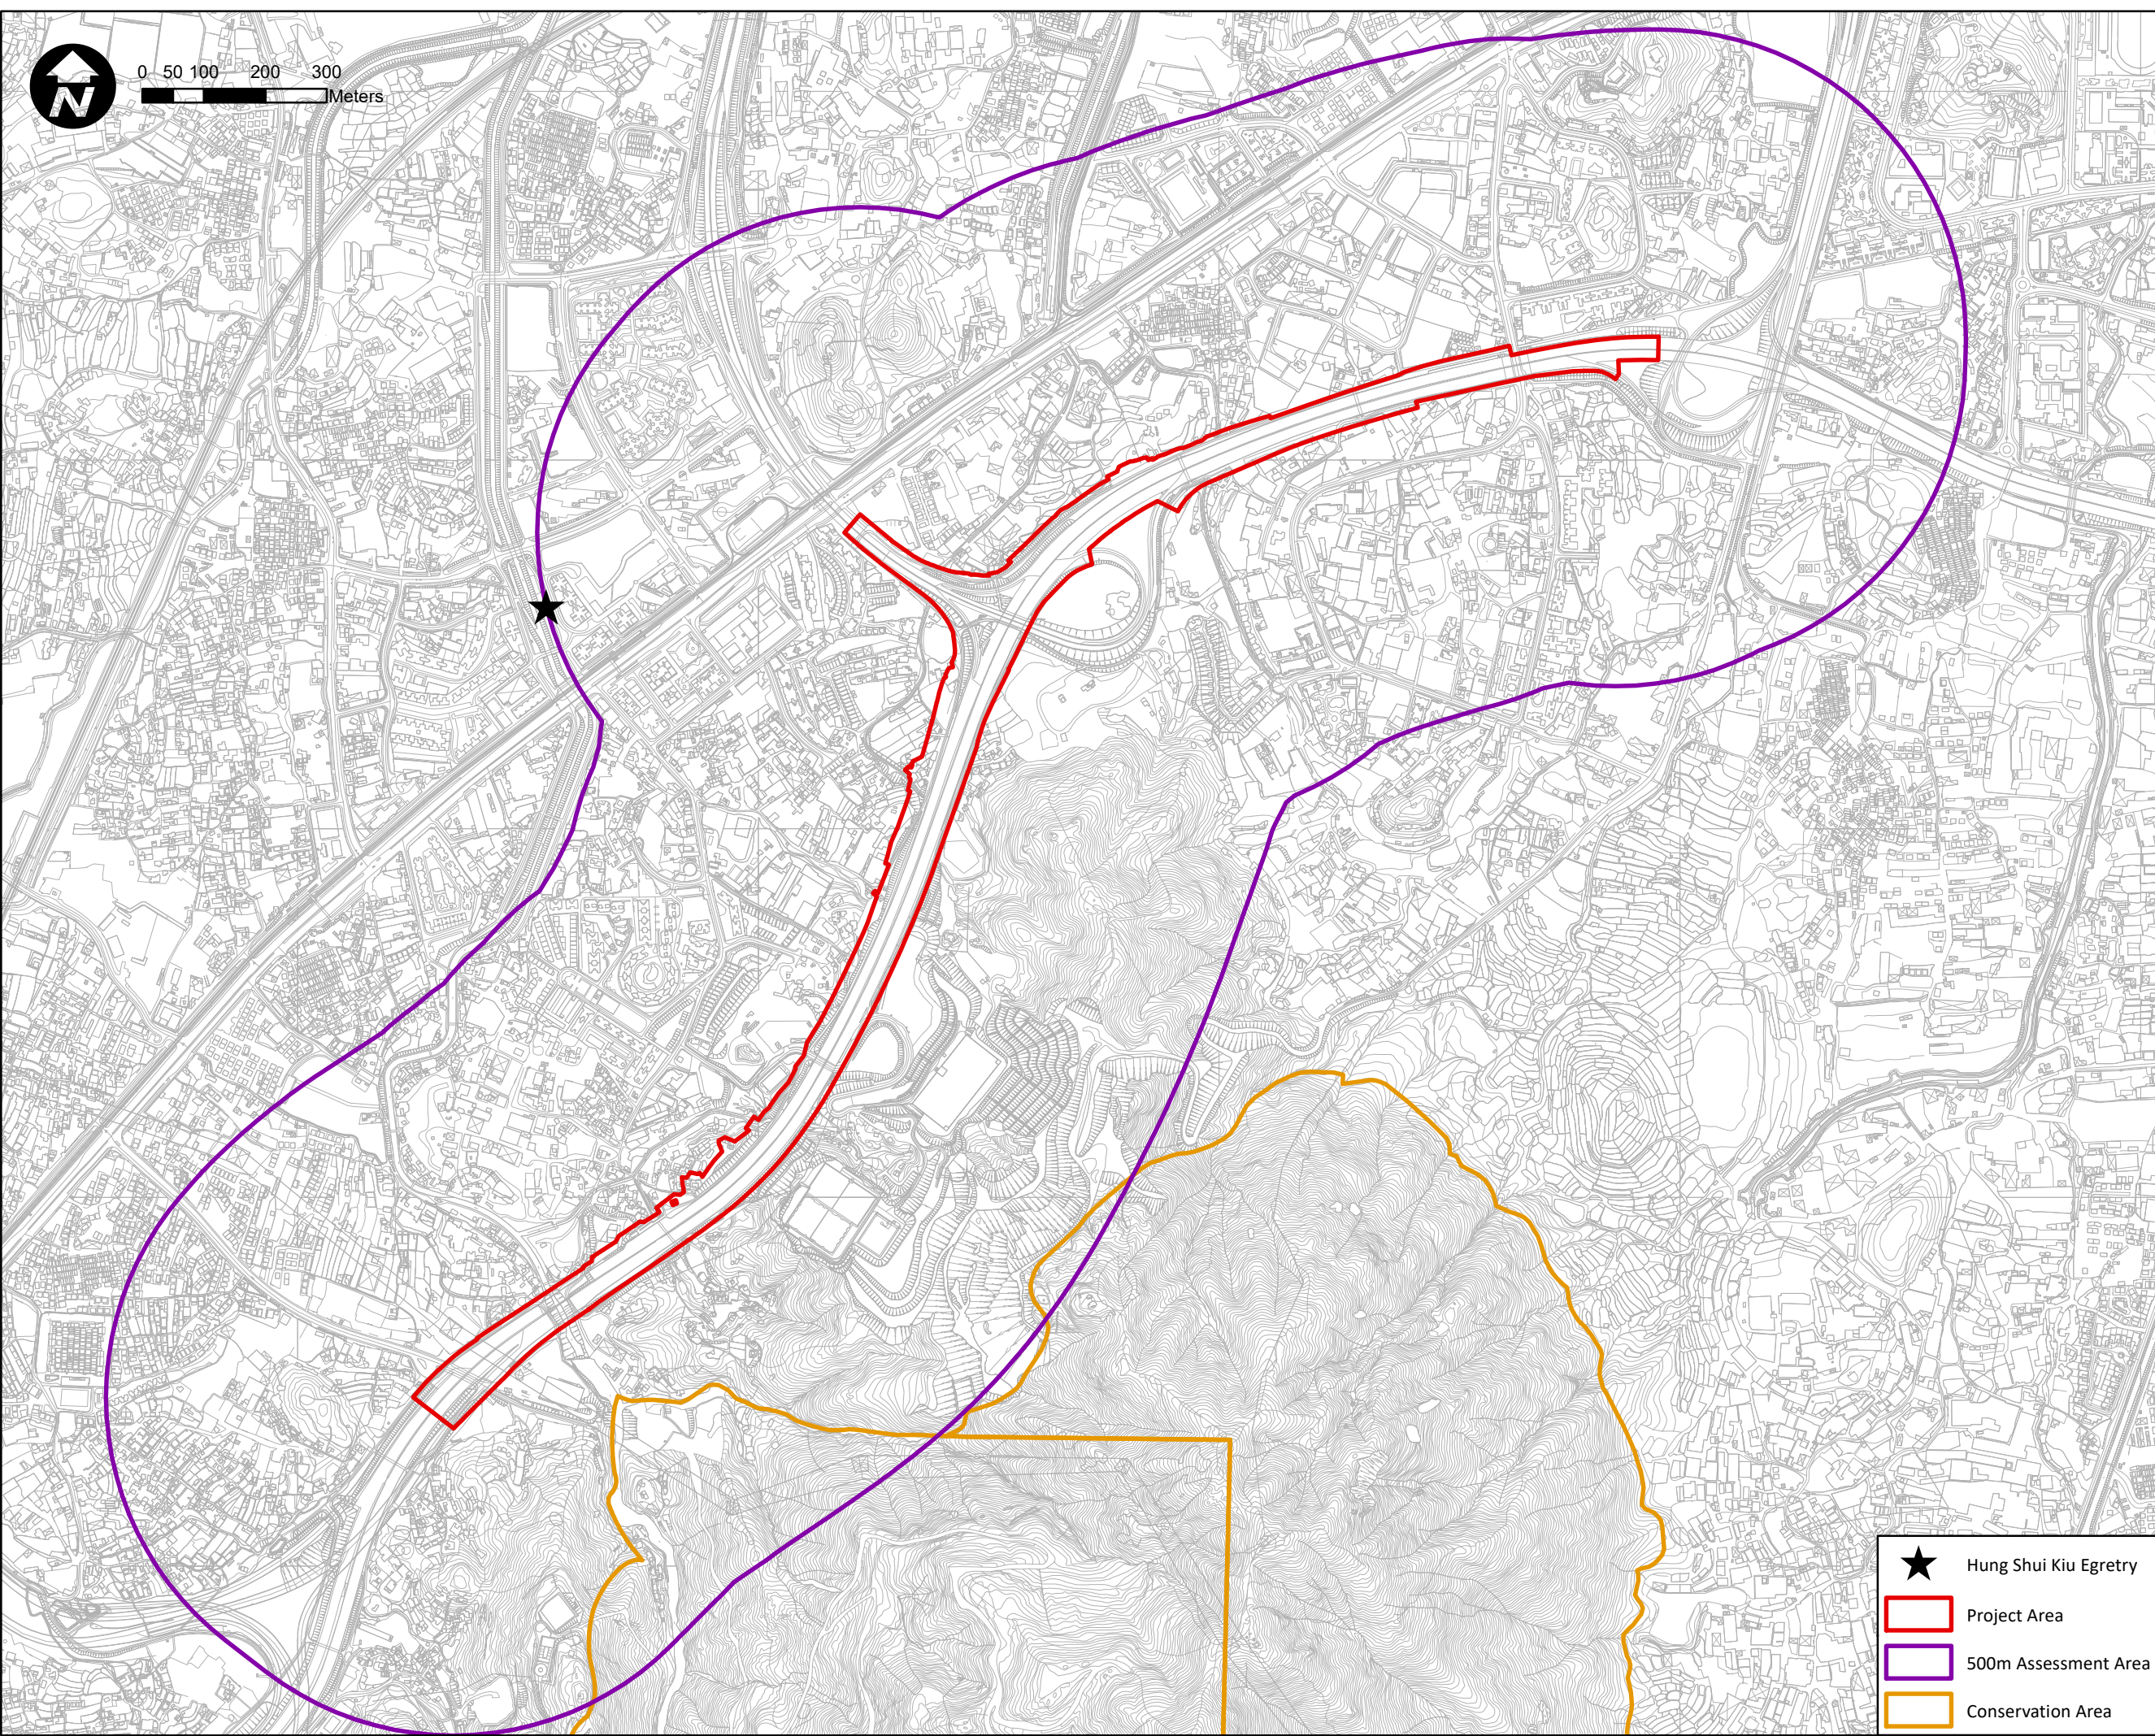

- Hung Shui Kiu Egretty
- Project Area
- 500m Assessment Area
- Conservation Area

AECOM

PROJECT
 項目
WIDENING OF YUEN LONG HIGHWAY
 (SECTION BETWEEN LAM TEI AND TONG YAN SAN TSUEN)

CLIENT
 業主
路政署
HIGHWAYS DEPARTMENT

CONSULTANT
 工程顧問公司
 AECOM Asia Company Ltd.
 www.aecom.com

SUB-CONSULTANTS
 分判工程顧問公司

ISSUE/REVISION
 修訂

No.	Date	Description	Checked by
0	24 May23		MM
1	20 Sep23		MM

I/R	DATE	DESCRIPTION	CHK.
修訂	日期	內容摘要	複核

STATUS
 階段

SCALE
 比例
 1:10,000 on A3

DIMENSION UNIT
 尺寸單位

KEY PLAN
 索引圖

PROJECT NO.
 項目編號
 60695325

CONTRACT NO.
 合約編號

SHEET TITLE
 圖紙名稱
 Recognised Site of Conservation Importance within 500m Assessment Area

SHEET NUMBER
 圖紙編號
 Figure 8.1