


Document Path: D:\p\aur-yjh\Figure\MXD\20230725\Fig8.2\_Survey Transects and Aquatic Sampling Locations\_rev1\_20230920.mxd

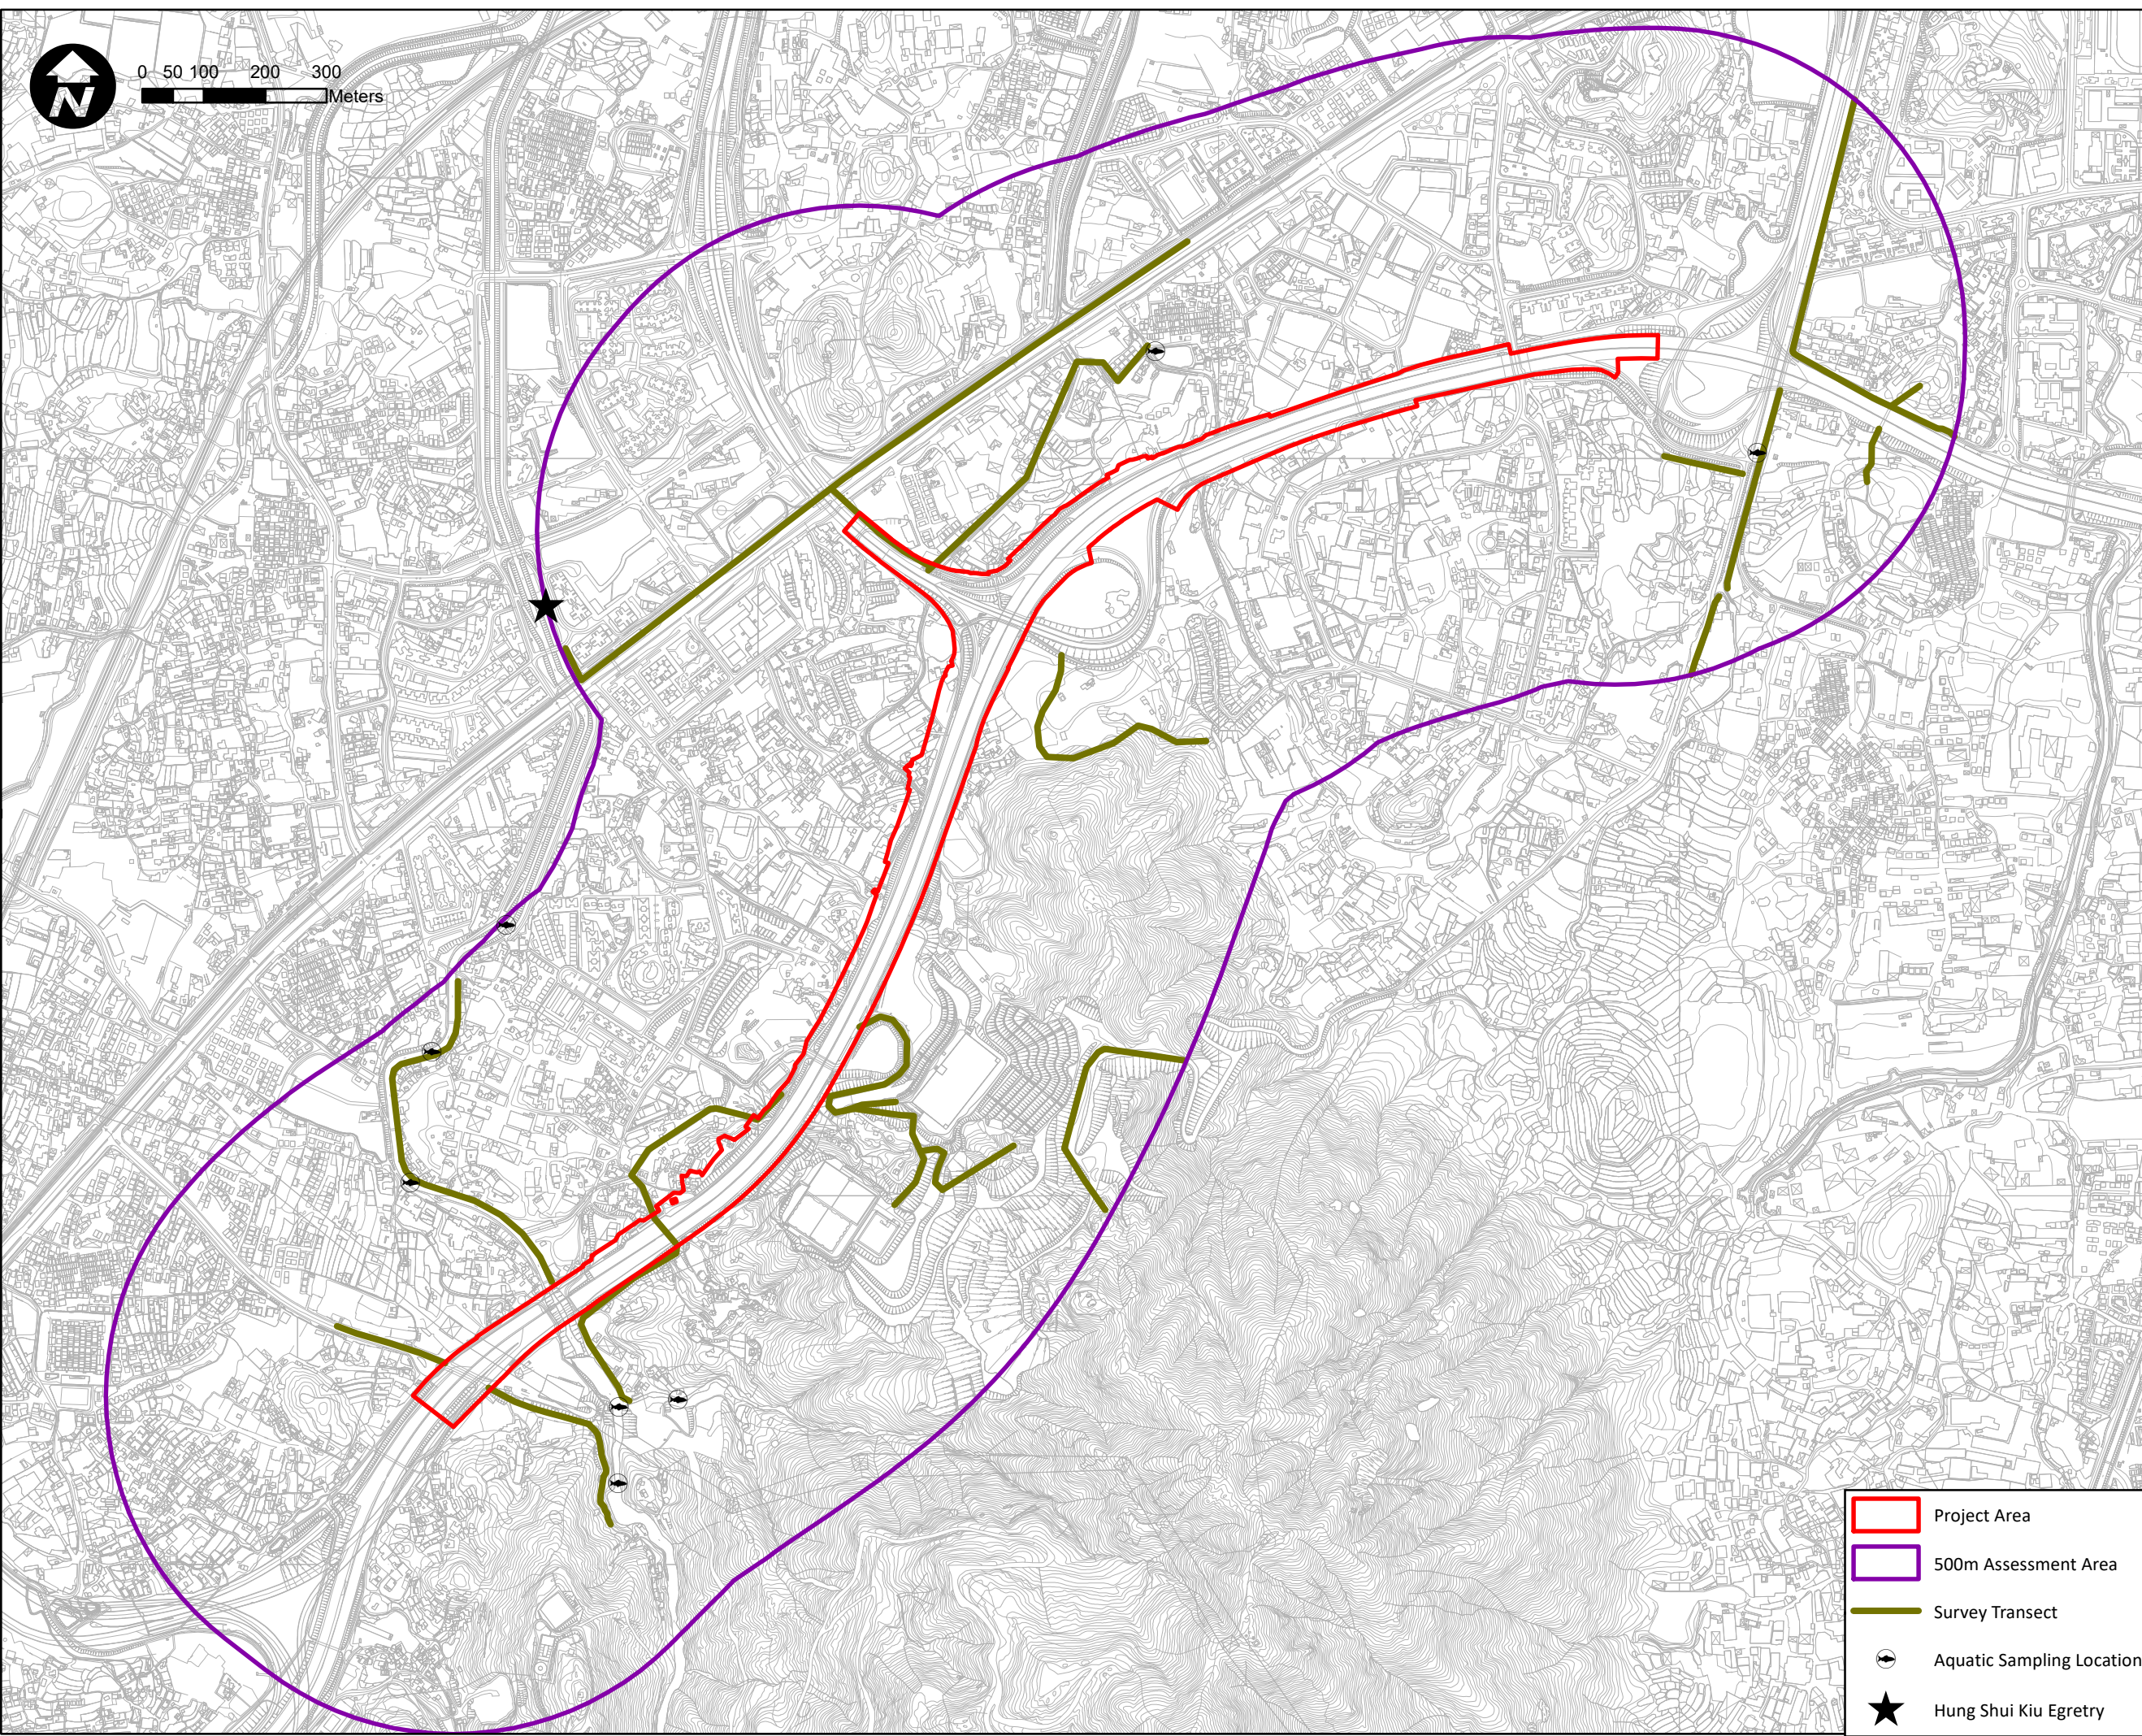

- Project Area
- 500m Assessment Area
- Survey Transect
- Aquatic Sampling Locations
- ★ Hung Shui Kiu Egrety

**AECOM**  
**PROJECT**  
 項目  
**WIDENING OF YUEN LONG HIGHWAY**  
 (SECTION BETWEEN LAM TEI AND TONG YAN SAN TSUEN)

**CLIENT**  
 業主  
 路政署  
 HIGHWAYS DEPARTMENT

**CONSULTANT**  
 工程顧問公司  
 AECOM Asia Company Ltd.  
 www.aecom.com

**SUB-CONSULTANTS**  
 分判工程顧問公司

**ISSUE/REVISION**  
 修訂

I/R	DATE	DESCRIPTION	CHK.
0	24 May23		MM
1	20 Sep23		MM

I/R	DATE	DESCRIPTION	CHK.

**STATUS**  
 階段

**SCALE**  
 比例  
 1:10,000 on A3

**DIMENSION UNIT**  
 尺寸單位  
 MM

**KEY PLAN**  
 索引圖

**PROJECT NO.**  
 項目編號  
 60695325

**CONTRACT NO.**  
 合約編號

**SHEET TITLE**  
 圖紙名稱  
 Survey Transect and Aquatic Sampling Locations

**SHEET NUMBER**  
 圖紙編號  
 Figure 8.2