


ISO A1 594mm x 841mm  
 Approved:  
 Checked:  
 Designer:  
 Project Management Initials:  
 \$DATE\$  
 \$USERS\$  
 \$PATH\$

LEGEND:  
 — PROJECT BOUNDARY  
 — 300M ASSESSMENT AREA

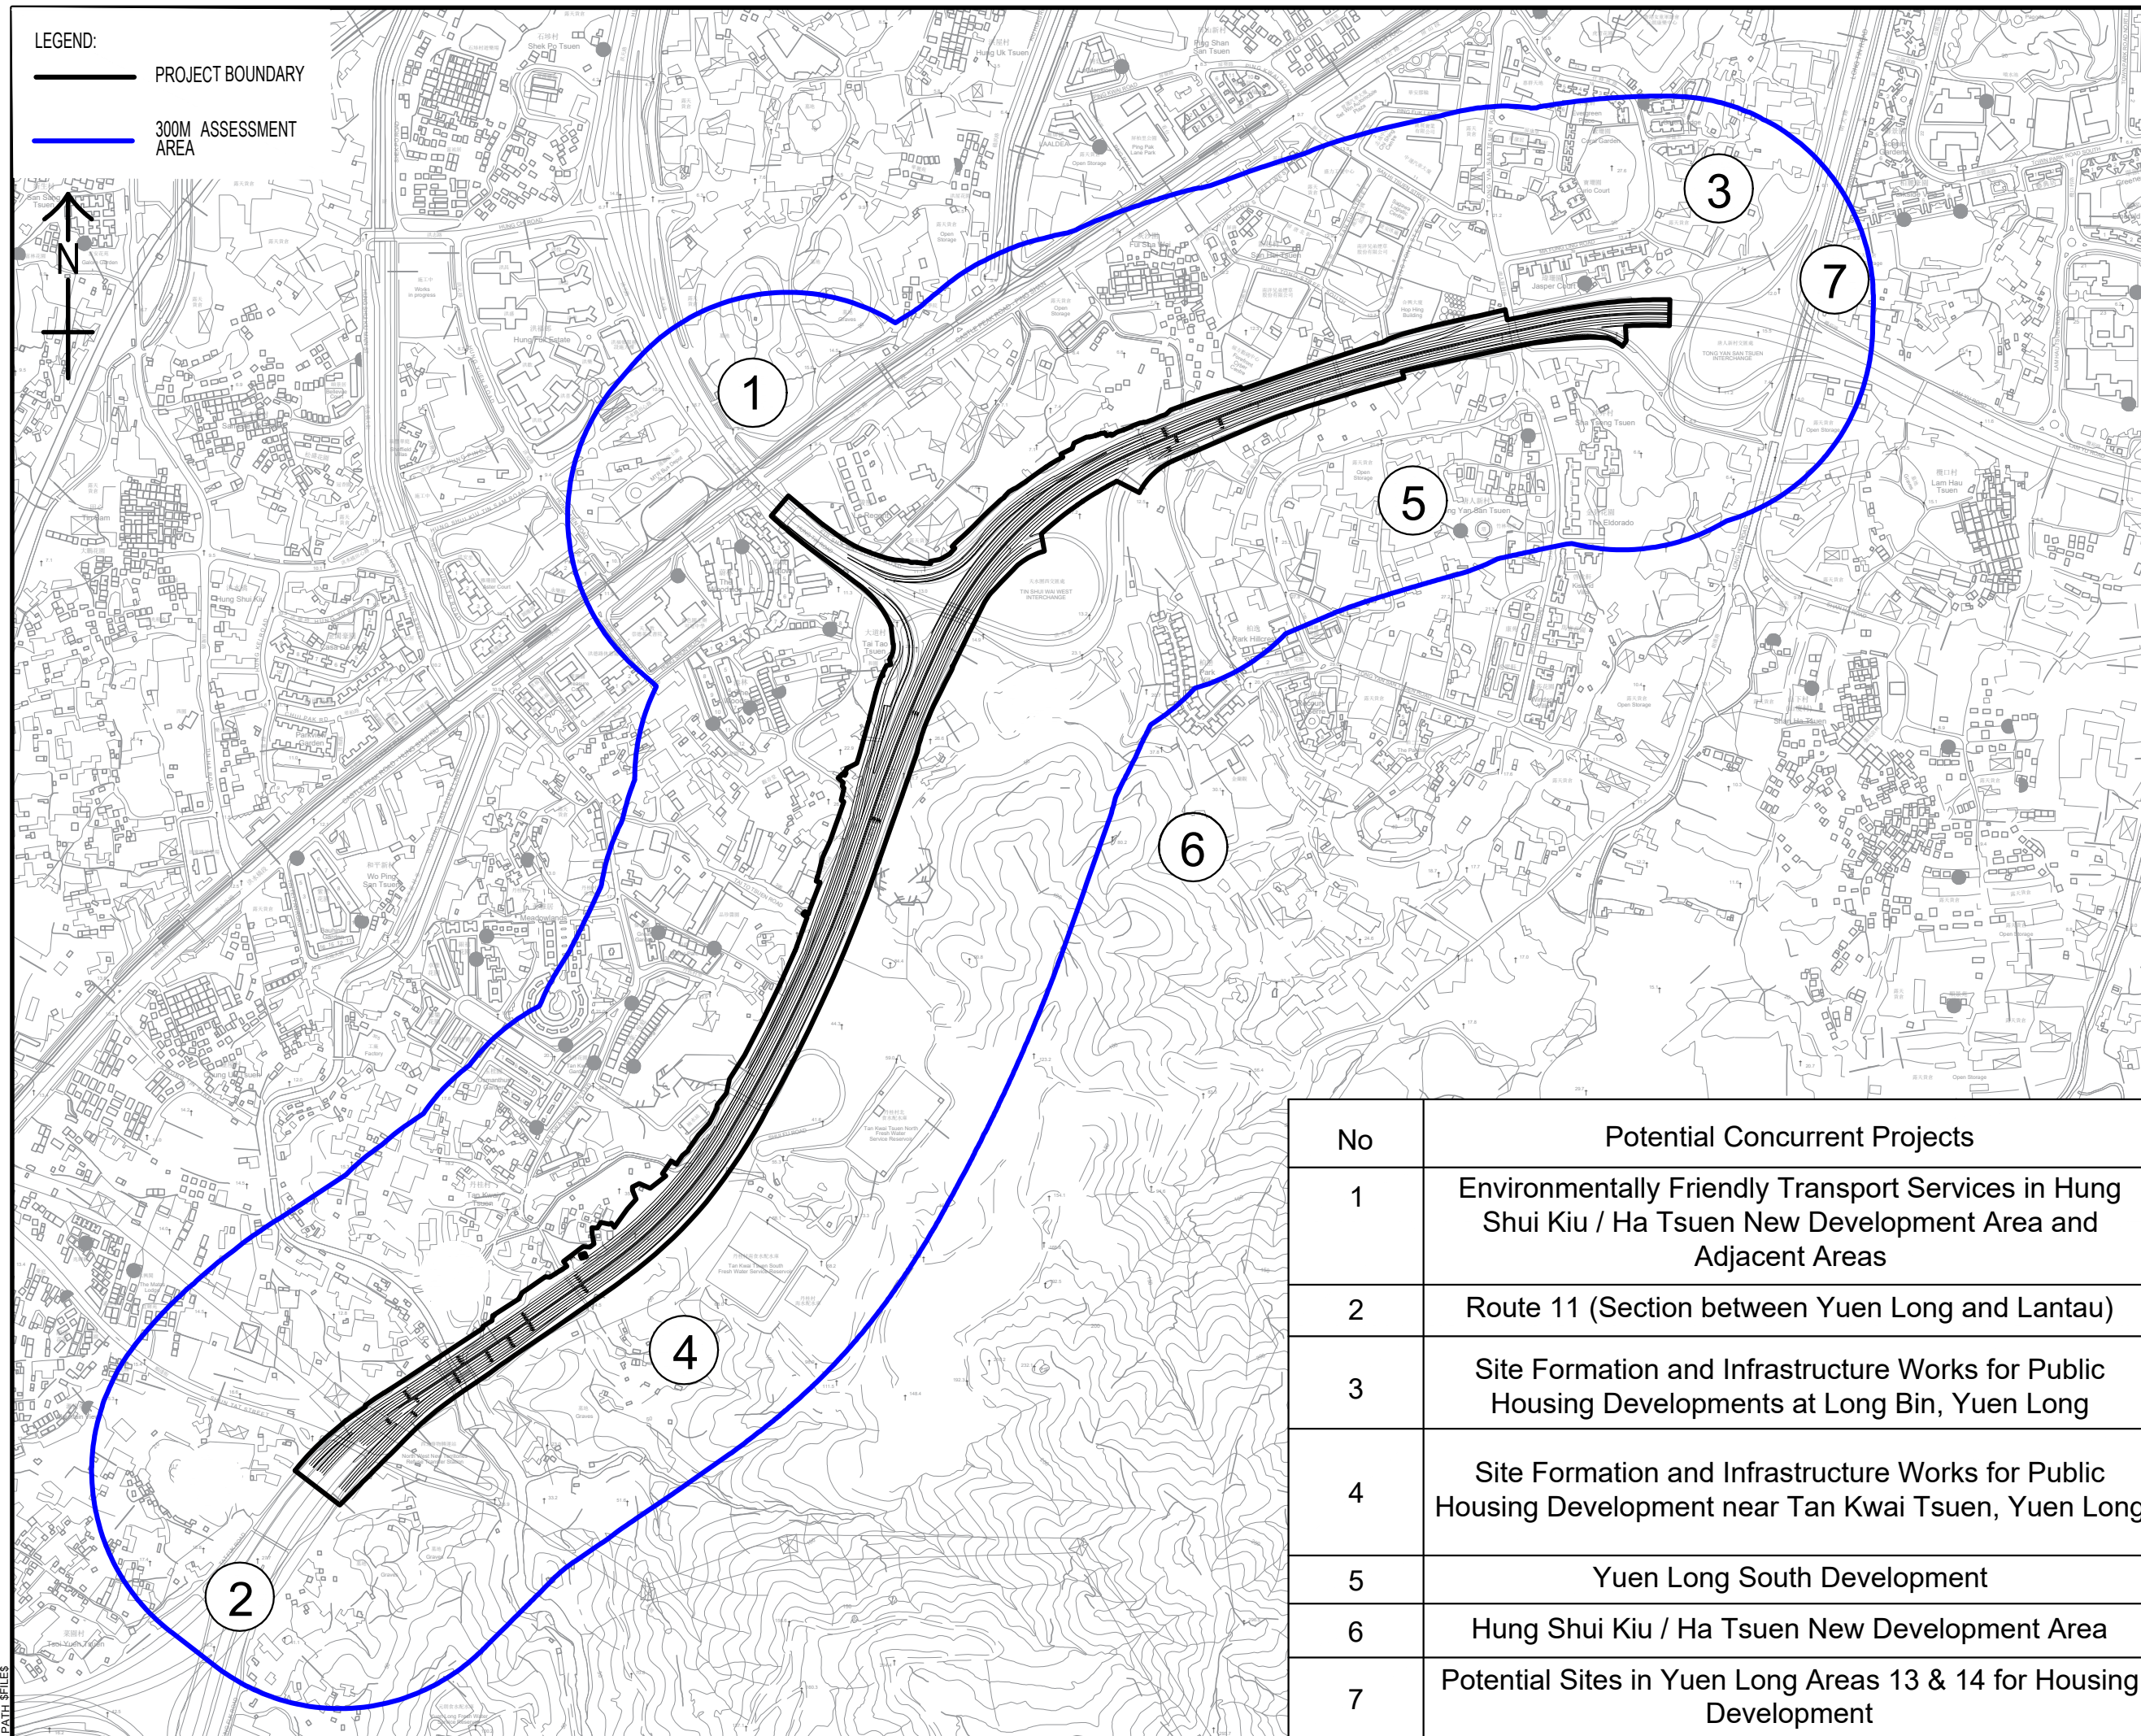

No	Potential Concurrent Projects
1	Environmentally Friendly Transport Services in Hung Shui Kiu / Ha Tsuen New Development Area and Adjacent Areas
2	Route 11 (Section between Yuen Long and Lantau)
3	Site Formation and Infrastructure Works for Public Housing Developments at Long Bin, Yuen Long
4	Site Formation and Infrastructure Works for Public Housing Development near Tan Kwai Tsuen, Yuen Long
5	Yuen Long South Development
6	Hung Shui Kiu / Ha Tsuen New Development Area
7	Potential Sites in Yuen Long Areas 13 & 14 for Housing Development

**AECOM**

**PROJECT**  
 WIDENING OF YUEN LONG HIGHWAY (SECTION BETWEEN LAM TEI AND TONG YAN SAN TSUEN)

**CLIENT**  
 路政署  
 HIGHWAYS DEPARTMENT

**CONSULTANT**  
 AECOM Asia Company Ltd.  
 www.aecom.com

**SUB-CONSULTANTS**

**ISSUE/REVISION**

NO	DATE	DESCRIPTION	CHK

**STATUS**

**SCALE**  
 A1 1:10000  
**DIMENSION UNIT**  
 METRES

**KEY PLAN**

**PROJECT NO.**  
 60695325

**CONTRACT NO.**

**SHEET TITLE**

LOCATIONS OF POTENTIAL CONCURRENT PROJECTS

**SHEET NUMBER**

60695325/EIA/FIGURE 9.11

This drawing has been prepared for the use of AECOM's client. It may not be used, modified, reproduced or relied upon by third parties, except as agreed by AECOM or as required by law. AECOM accepts no responsibility and denies any liability whatsoever, to any party that uses or relies on this drawing without AECOM's express written consent. All measures must be obtained from the stated dimensions.