


Document Path: D:\p\aur-yjh\Figure\LVIA\20230914\_LVIA\13\LVIA\Fig 9.5 - LCA - 20230918\60695325 EIA FIGURE 9.5.2\_LCA\_20230922\_rev0.mxd

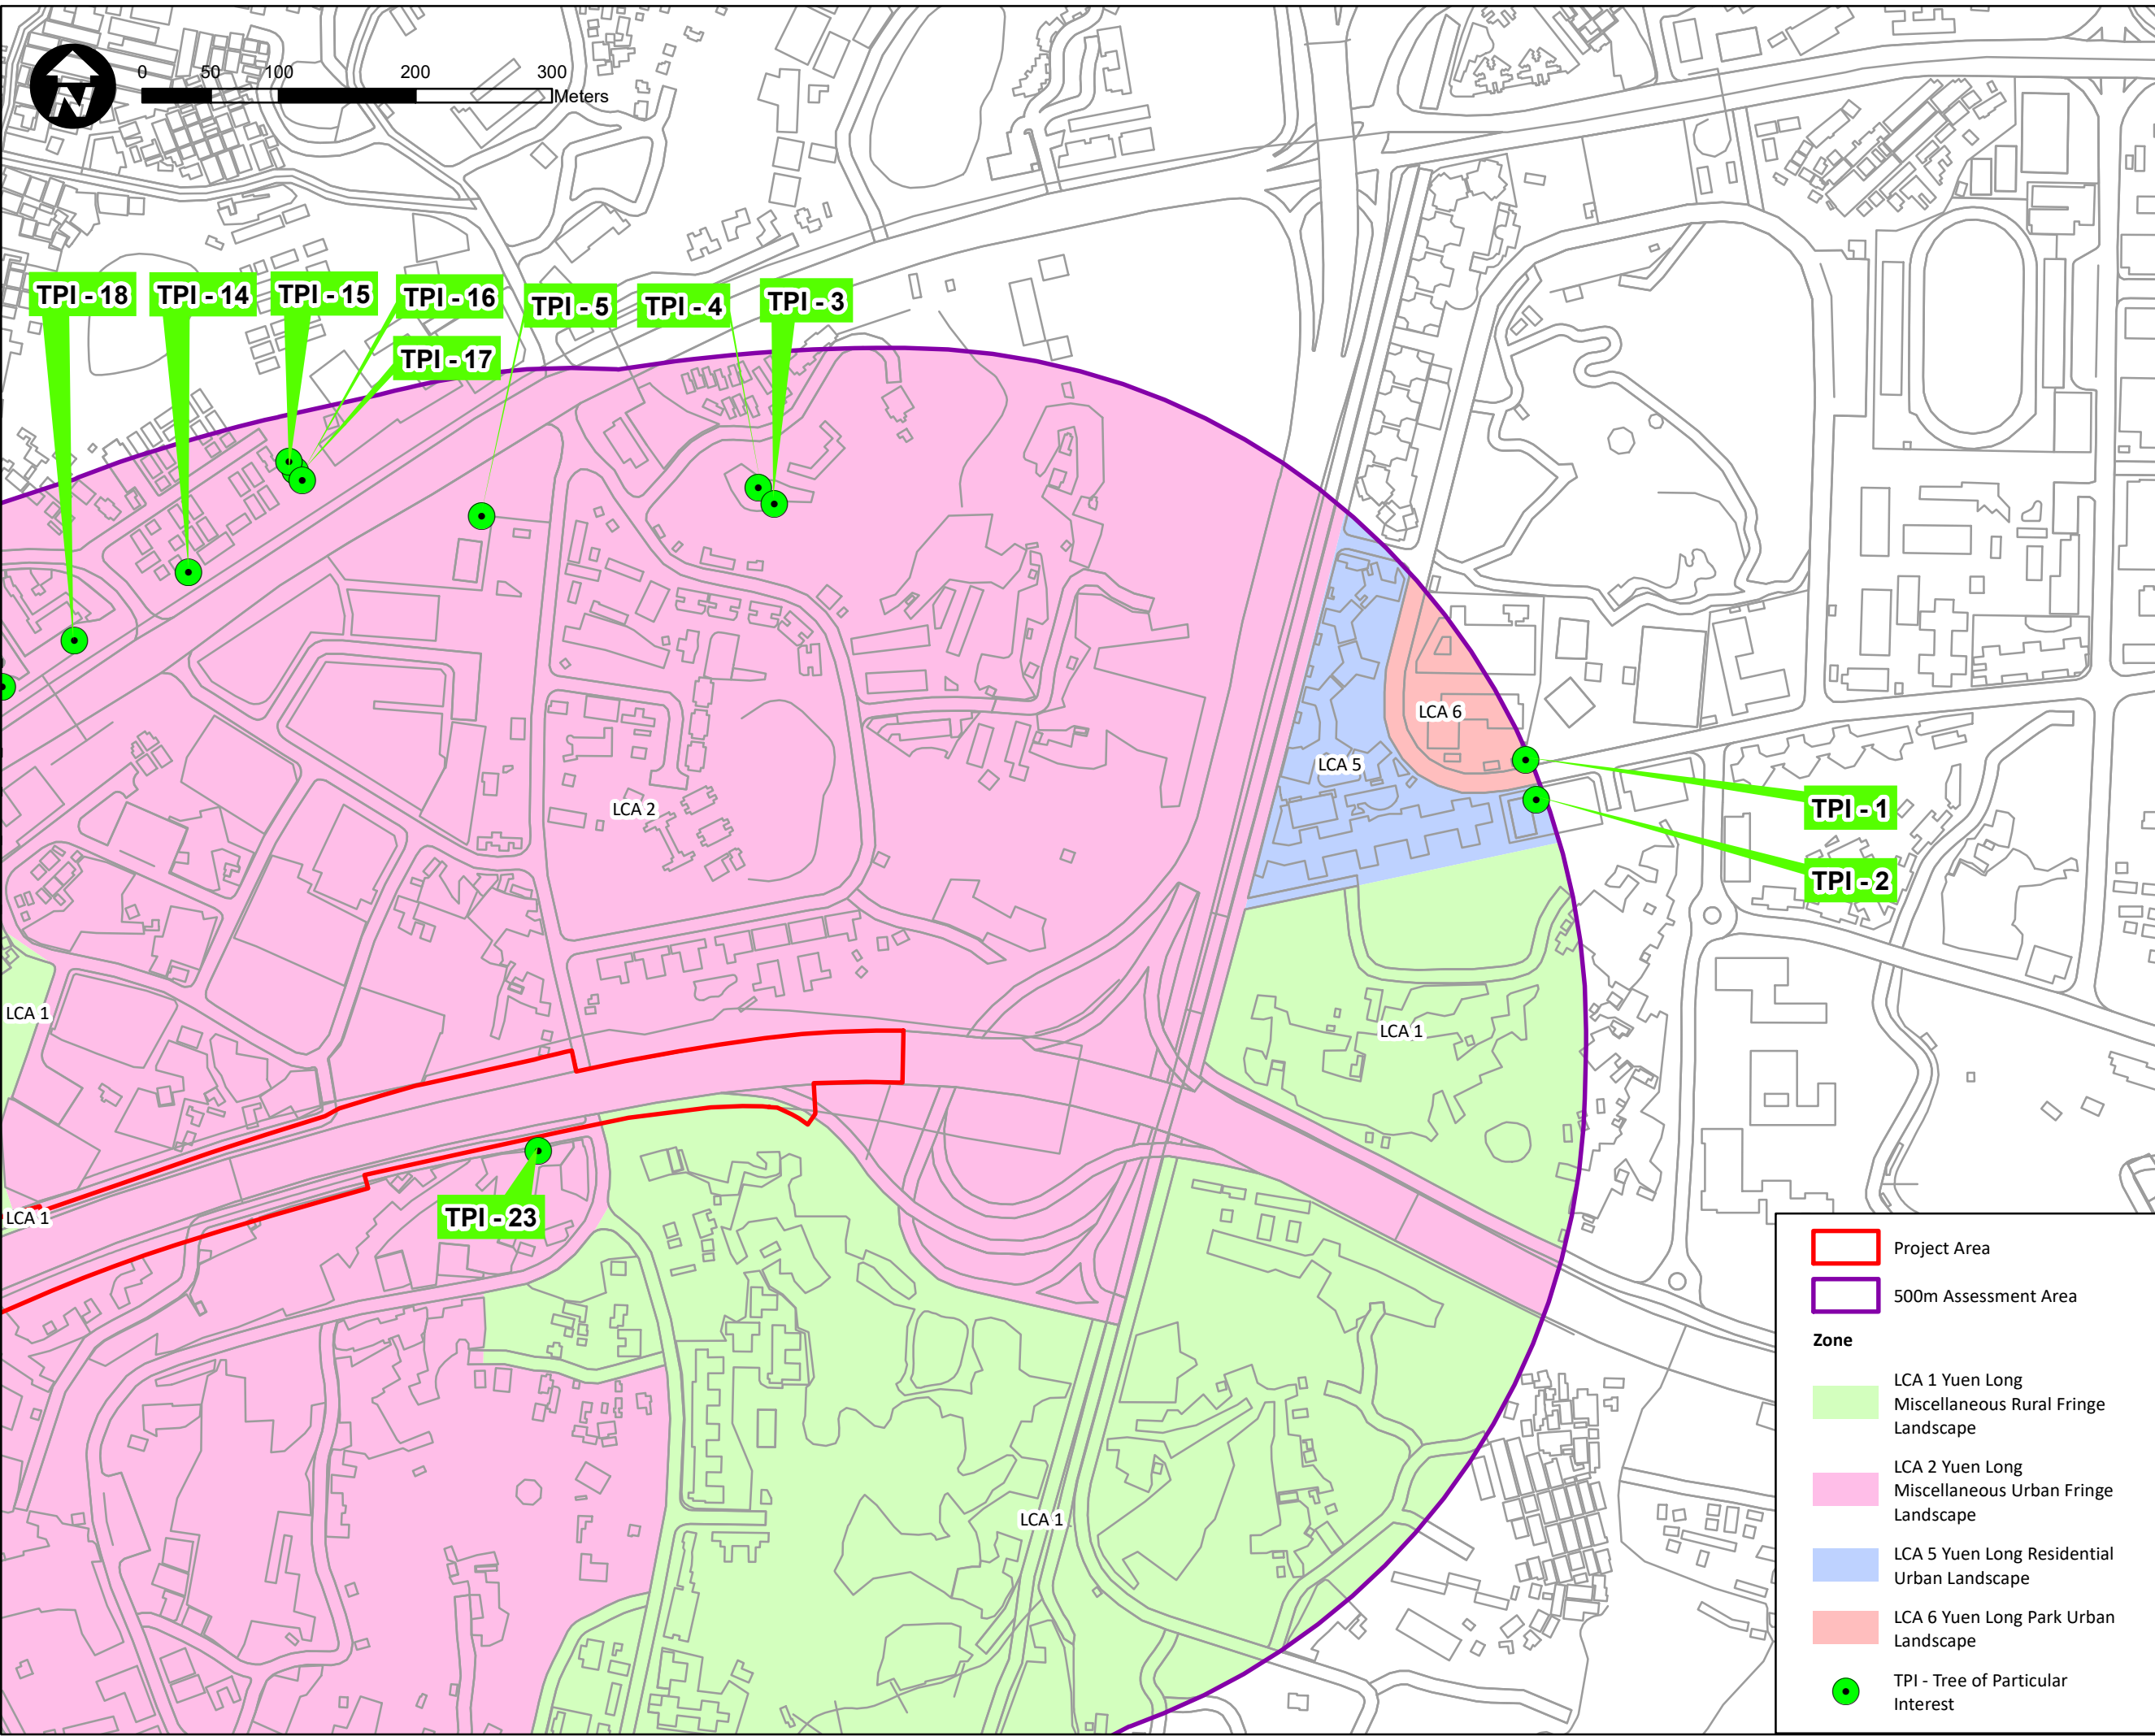

**PROJECT**  
 項目  
 WIDENING OF YUEN LONG HIGHWAY  
 (SECTION BETWEEN LAM TEI AND TONG YAN SAN TSUEN)

**CLIENT**  
 業主  
 路政署  
 HIGHWAYS DEPARTMENT

**CONSULTANT**  
 工程顧問公司  
 AECOM Asia Company Ltd.  
 www.aecom.com

**SUB-CONSULTANTS**  
 分判工程顧問公司

**ISSUE/REVISION**  
 修訂

No.	Date	Description	Checked by
0	24 May23		GL
1	20 Sep23		GL

**I/R DATE DESCRIPTION CHK.**  
 修訂日期 內容摘要 複核

**STATUS**  
 階段

**SCALE** 1:4,500 on A3  
**DIMENSION UNIT** 尺寸單位

**KEY PLAN**  
 索引圖

**PROJECT NO.** 60695325  
 項目編號  
**CONTRACT NO.**  
 合約編號

**SHEET TITLE**  
 圖紙名稱

Landscape Character Areas (LCAs)  
**SHEET NUMBER**  
 圖紙編號  
 60695325/EIA/FIGURE 9.5.2

- Project Area
- 500m Assessment Area
- Zone**
- LCA 1 Yuen Long Miscellaneous Rural Fringe Landscape
- LCA 2 Yuen Long Miscellaneous Urban Fringe Landscape
- LCA 5 Yuen Long Residential Urban Landscape
- LCA 6 Yuen Long Park Urban Landscape
- TPI - Tree of Particular Interest