


Residential VSRs	
R01	Residents in the buildings of Tin Yiu Estate and Ping Yan Court
R02	Residents in the buildings of Park Villa, Park Signature, Emerald Green, The Eldorado, Kisland Villa, Park Hillcrest and Marbella Gardens
R03	Residents in Hung Fuk Estate
R04	Residents in Tong Yan San Tsuen, Sha Tseng Tsuen, San Hei Tsuen, the Woodsville, Manor Parc and Casa Regalia
R05	Residents in Fui Sha Wai, Tai Tao Tsuen, Tan Kai Tsuen, Le Regent, Jasper Court, and Wo Ping San Tsuen
R06	Residents in buildings of Uptown

Leisure VSRs	
L01	Cyclers on cycling track closed to Yuen Long Highway
L02	Recreational Users in Tong Yan San Tsuen Garden
L03	Cyclers on cycling track closed to Hung Tin Road
L04	Hikers on Kung Um Shan

Functional VSRs	
F01	Occupants in brownfield, governmental facilities or factories located close to or next to Yuen Long Highway.
F02	Occupants on Tan Kwai Tsuen North and South Service Reservoir
F03	Occupants on Yuen Long Fresh Water Reservoir, at H.K.W.W. Yuen Long R.G. Filter and Satellite Positioning Reference Station
F04	Occupants inside the medium-rise industrial buildings.

Transportation VSRs	
T01	Travelers along Yuen Long Highway, Tong Tai Road, Fui Sha Wai South Road, Hung Tin Road, Tai To Tsuen Road and Shui Fu Road.
T02	Travelers along Tong Yan San Tsuen Interchange
T03	Travelers along Tong Yan San Tsuen Road and Shun Tat Street
T04	Travelers along Castle Peak Road – Hung Shui Kiu

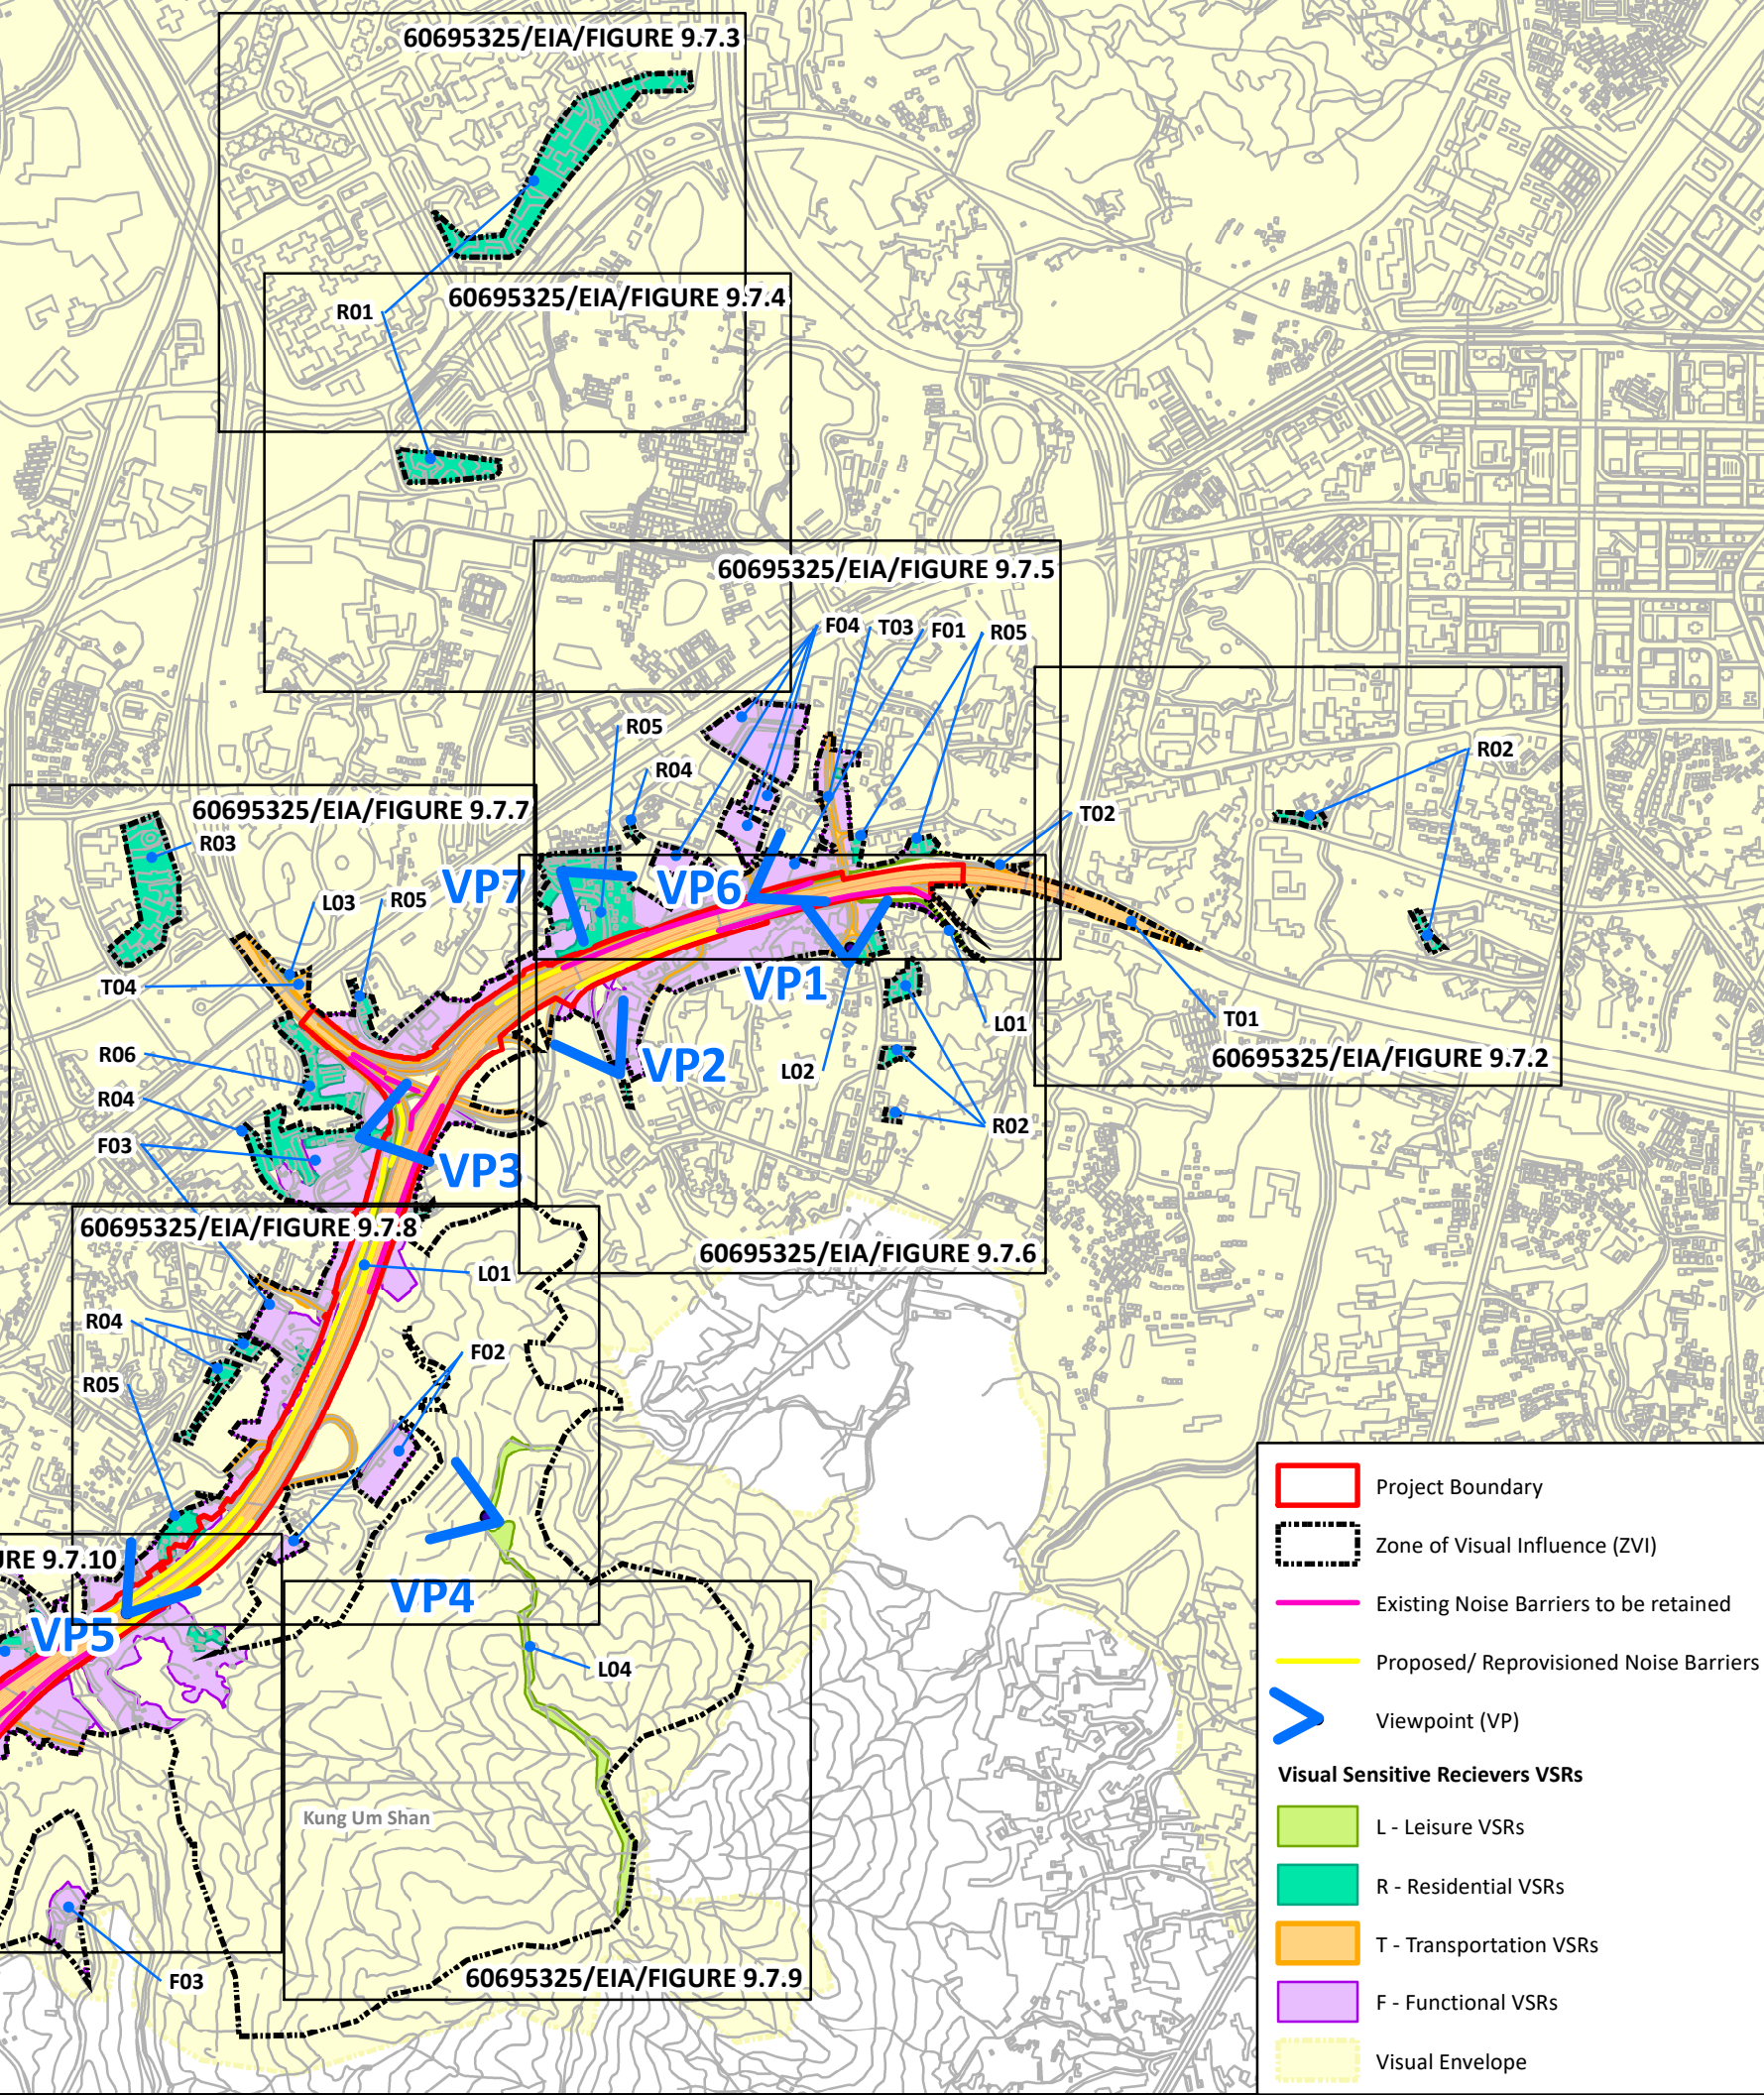

Project Boundary (Red outline)

Zone of Visual Influence (ZVI) (Dashed black outline)

Existing Noise Barriers to be retained (Pink line)

Proposed/ Re-provisioned Noise Barriers (Yellow line)

Viewpoint (VP) (Blue arrow)

Visual Sensitive Recievers VSRs

- L - Leisure VSRs (Light green)
- R - Residential VSRs (Teal)
- T - Transportation VSRs (Orange)
- F - Functional VSRs (Purple)

Visual Envelope (Yellow shaded area)

AECOM

PROJECT
項目
WIDENING OF YUEN LONG HIGHWAY
(SECTION BETWEEN LAM TEI AND TONG YAN SAN TSUEN)

CLIENT
業主
路政署
HIGHWAYS DEPARTMENT

CONSULTANT
工程顧問公司
AECOM Asia Company Ltd.
www.aecom.com

SUB-CONSULTANTS
分判工程顧問公司

ISSUE/REVISION
修訂

NO.	DATE	DESCRIPTION	CHK.
0	24 May23		GL
1	20 Sep23		GL
2	03 Oct23		GL
3	12 Oct23		GL

I/R DATE DESCRIPTION CHK.
修訂日期 內容摘要 複核

STATUS
階段

SCALE
比例
1:15,000 on A3

DIMENSION UNIT
尺寸單位

KEY PLAN
索引圖

PROJECT NO.
項目編號
60695325

CONTRACT NO.
合約編號

SHEET TITLE
圖紙名稱
Visual Envelope

SHEET NUMBER
圖紙編號
60695325/EIA/FIGURE 9.7.1

Document Path: D:\p\aur-yih\Figure\LVIA\20230928_LVIA\5\LVIA\Fig.9.7 - VC - 20231012\60695325 EIA FIGURE 9.7.1 VC 20231012_rev3.mxd