


Document Path: D:\p\aur-yjh\Figure\LVIA\20230928_LVIA\5\LVIA\Fig9.7 - VC - 20231012\60695325 EIA FIGURE 9.7.10_VC_20231016_rev3.mxd

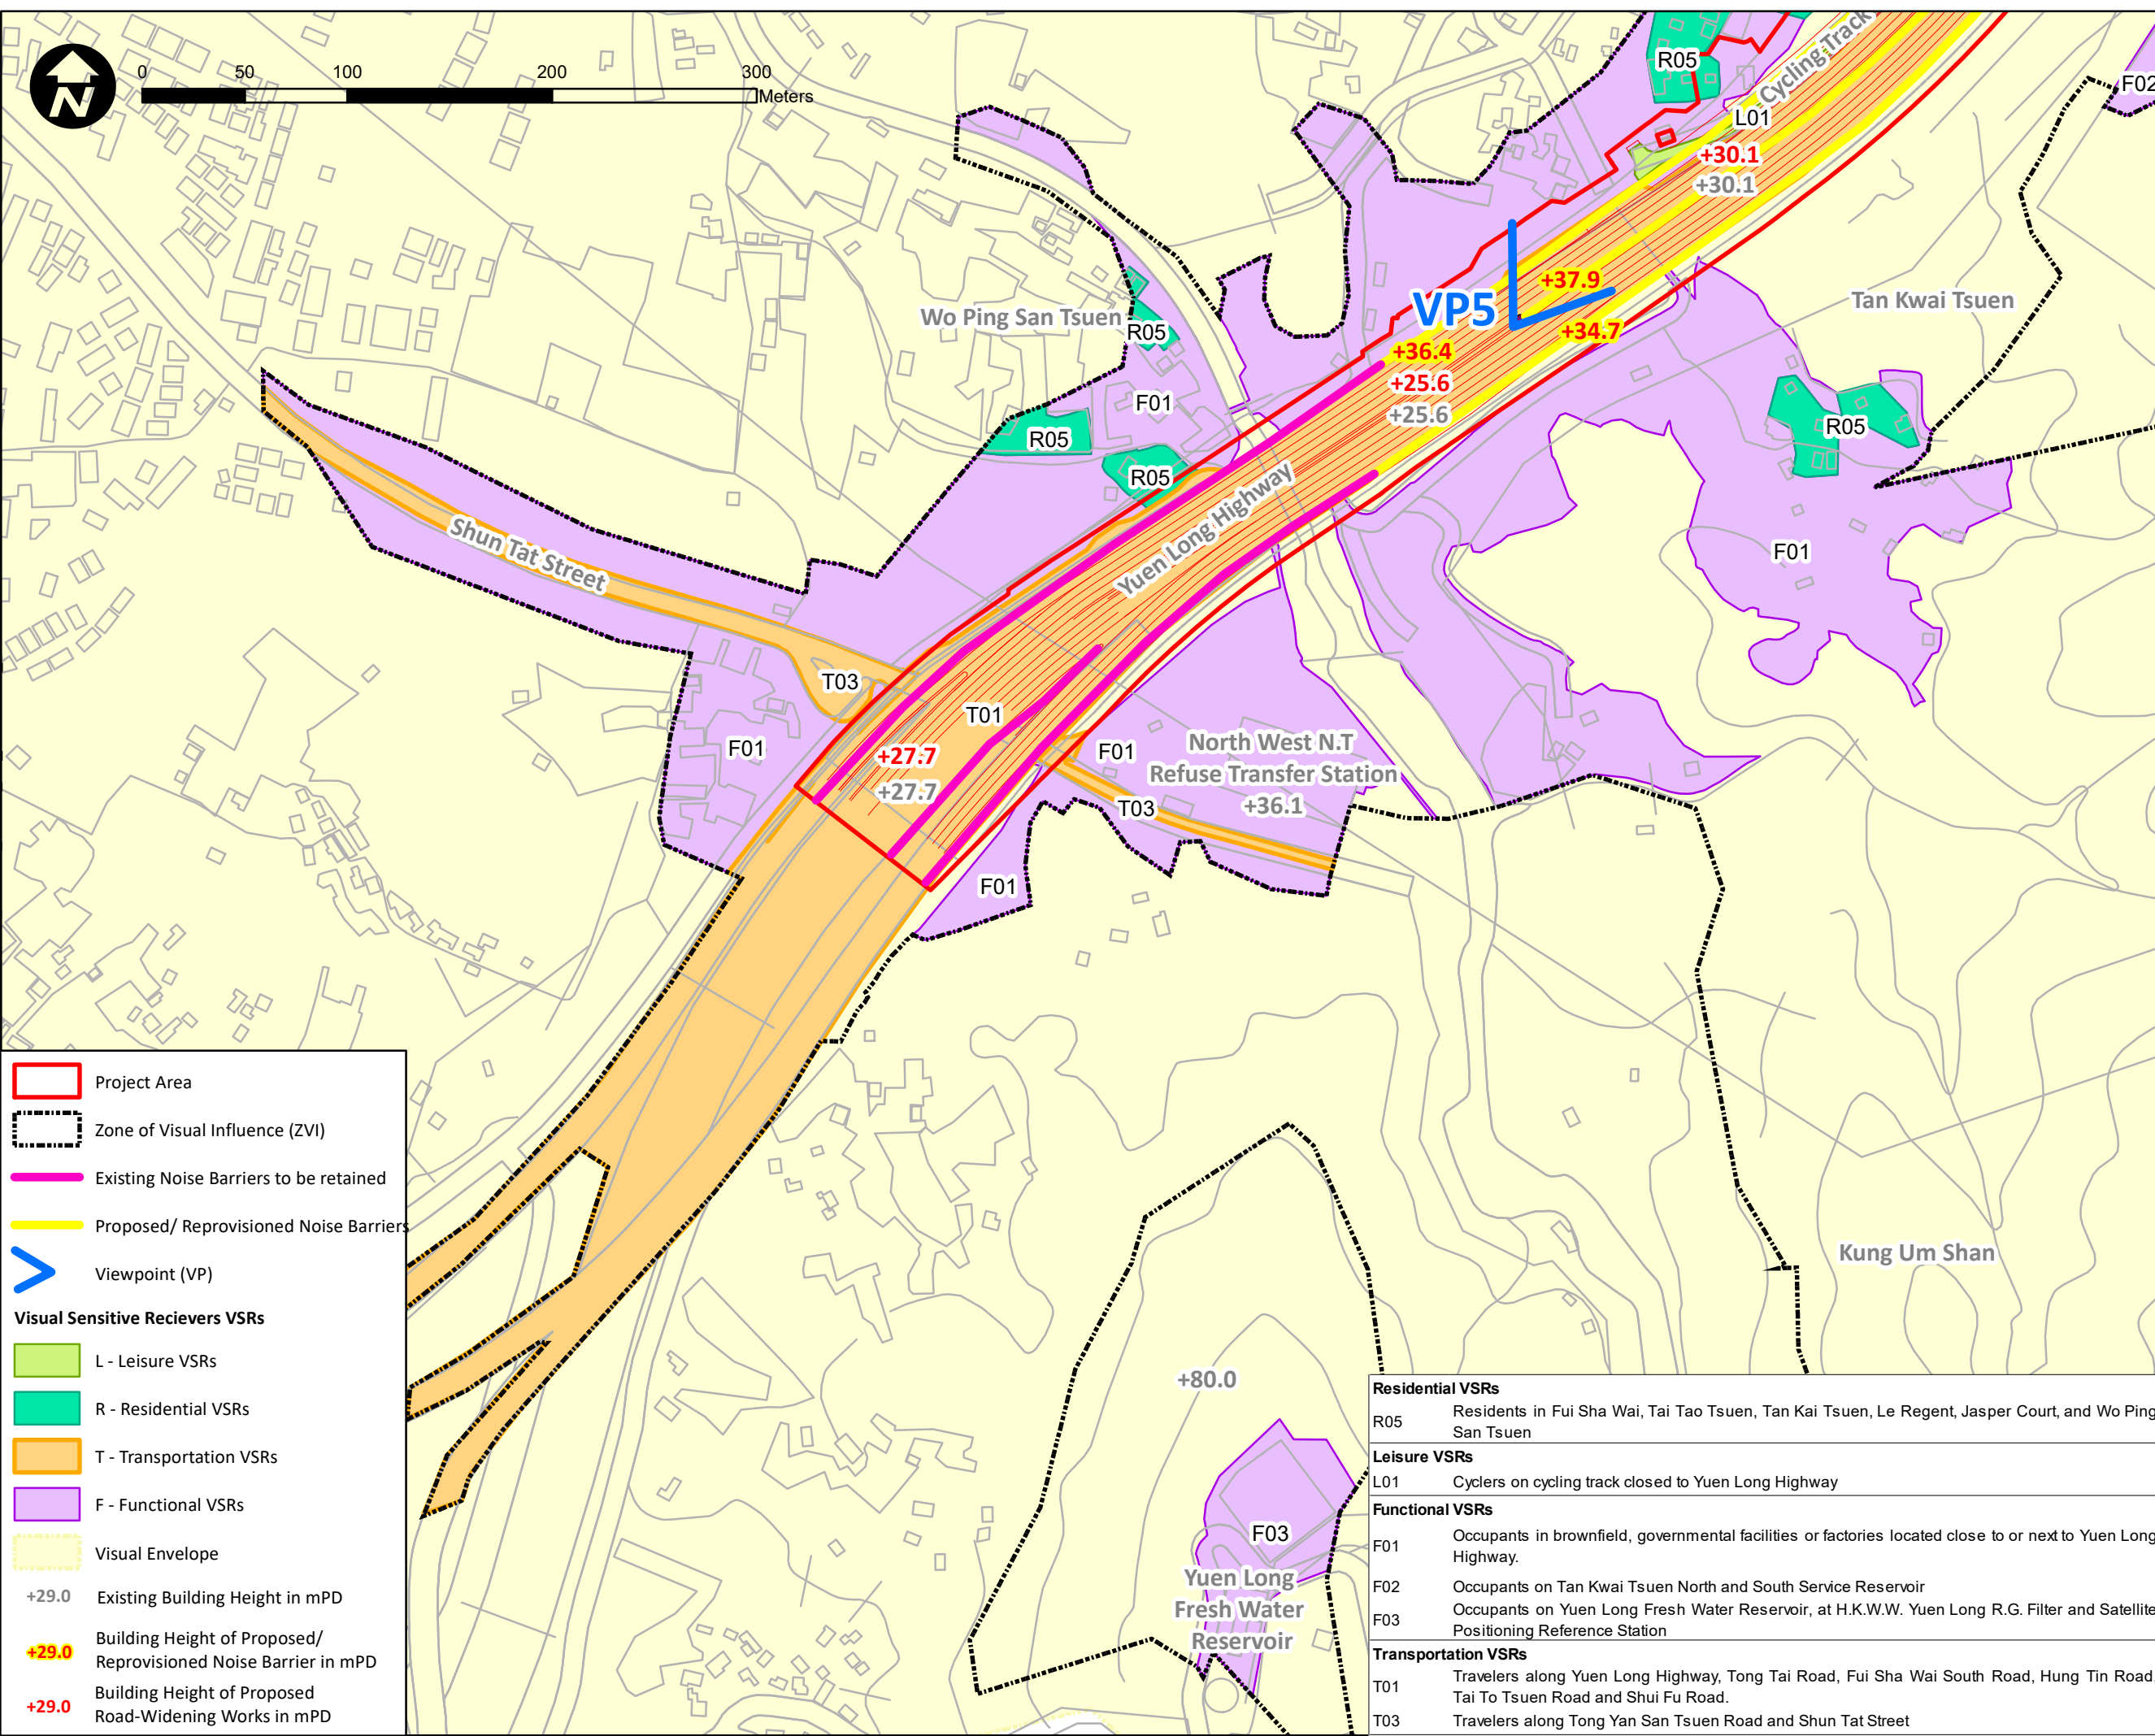

Project Area

Zone of Visual Influence (ZVI)

Existing Noise Barriers to be retained

Proposed/ Re provisioned Noise Barriers

Viewpoint (VP)

Visual Sensitive Receivers VSRs

- L - Leisure VSRs
- R - Residential VSRs
- T - Transportation VSRs
- F - Functional VSRs

Visual Envelope

- +29.0 Existing Building Height in mPD
- +29.0 Building Height of Proposed/ Re provisioned Noise Barrier in mPD
- +29.0 Building Height of Proposed Road-Widening Works in mPD

Residential VSRs	
R05	Residents in Fui Sha Wai, Tai Tao Tsuen, Tan Kai Tsuen, Le Regent, Jasper Court, and Wo Ping San Tsuen
Leisure VSRs	
L01	Cyclers on cycling track closed to Yuen Long Highway
Functional VSRs	
F01	Occupants in brownfield, governmental facilities or factories located close to or next to Yuen Long Highway.
F02	Occupants on Tan Kwai Tsuen North and South Service Reservoir
F03	Occupants on Yuen Long Fresh Water Reservoir, at H.K.W.W. Yuen Long R.G. Filter and Satellite Positioning Reference Station
Transportation VSRs	
T01	Travelers along Yuen Long Highway, Tong Tai Road, Fui Sha Wai South Road, Hung Tin Road, Tai To Tsuen Road and Shui Fu Road.
T03	Travelers along Tong Yan San Tsuen Road and Shun Tat Street

AECOM

PROJECT
 項目
 WIDENING OF YUEN LONG HIGHWAY
 (SECTION BETWEEN LAM TEI AND TONG YAN SAN TSUEN)

CLIENT
 業主
 路政署
 HIGHWAYS DEPARTMENT

CONSULTANT
 工程顧問公司
 AECOM Asia Company Ltd.
 www.aecom.com

SUB-CONSULTANTS
 分判工程顧問公司

ISSUE/REVISION
 修訂

I/R	DATE	DESCRIPTION	CHK.
修訂	日期	內容摘要	複核
0	24 May23		GL
1	20 Sep23		GL
2	03 Oct23		GL
3	12 Oct23		GL

STATUS
 階段

SCALE
 比例
 1:3,000 on A3

DIMENSION UNIT
 尺寸單位

KEY PLAN
 索引圖

PROJECT NO.
 項目編號
 60695325

CONTRACT NO.
 合約編號

SHEET TITLE
 圖紙名稱

Visual Envelope
SHEET NUMBER
 圖紙編號
 60695325/EIA/FIGURE 9.7.10