



AECOM

PROJECT
項目
WIDENING OF YUEN LONG
HIGHWAY
(SECTION BETWEEN LAM TEI
AND TONG YAN SAN TSUEN)

CLIENT
業主
 路政署
 HIGHWAYS
DEPARTMENT

CONSULTANT
工程顧問公司
AECOM Asia Company Ltd.
www.aecom.com

SUB-CONSULTANTS
分判工程顧問公司

ISSUE/REVISION
修訂

0	24 May23		GL
1	20 Sep23		GL
2	03 Oct23		GL
3	12 Oct23		GL

I/R	DATE	DESCRIPTION	CHK.
修訂	日期	內容摘要	複核

STATUS
階段

SCALE
比例
1:3,000 on A3

DIMENSION UNIT
尺寸單位

KEY PLAN
索引圖


PROJECT NO.
項目編號
60695325

CONTRACT NO.
合約編號

SHEET TITLE
圖紙名稱

Visual Envelope
SHEET NUMBER
圖紙編號
60695325/EIA/FIGURE 9.7.2

Document Path: D:\p\aur-yjh\Figure\LVIA\20230928_LVIA\5\LVIA\Fig9.7 - VC - 20231012\60695325 EIA FIGURE 9.7.2_VC_20231012_rev3.mxd

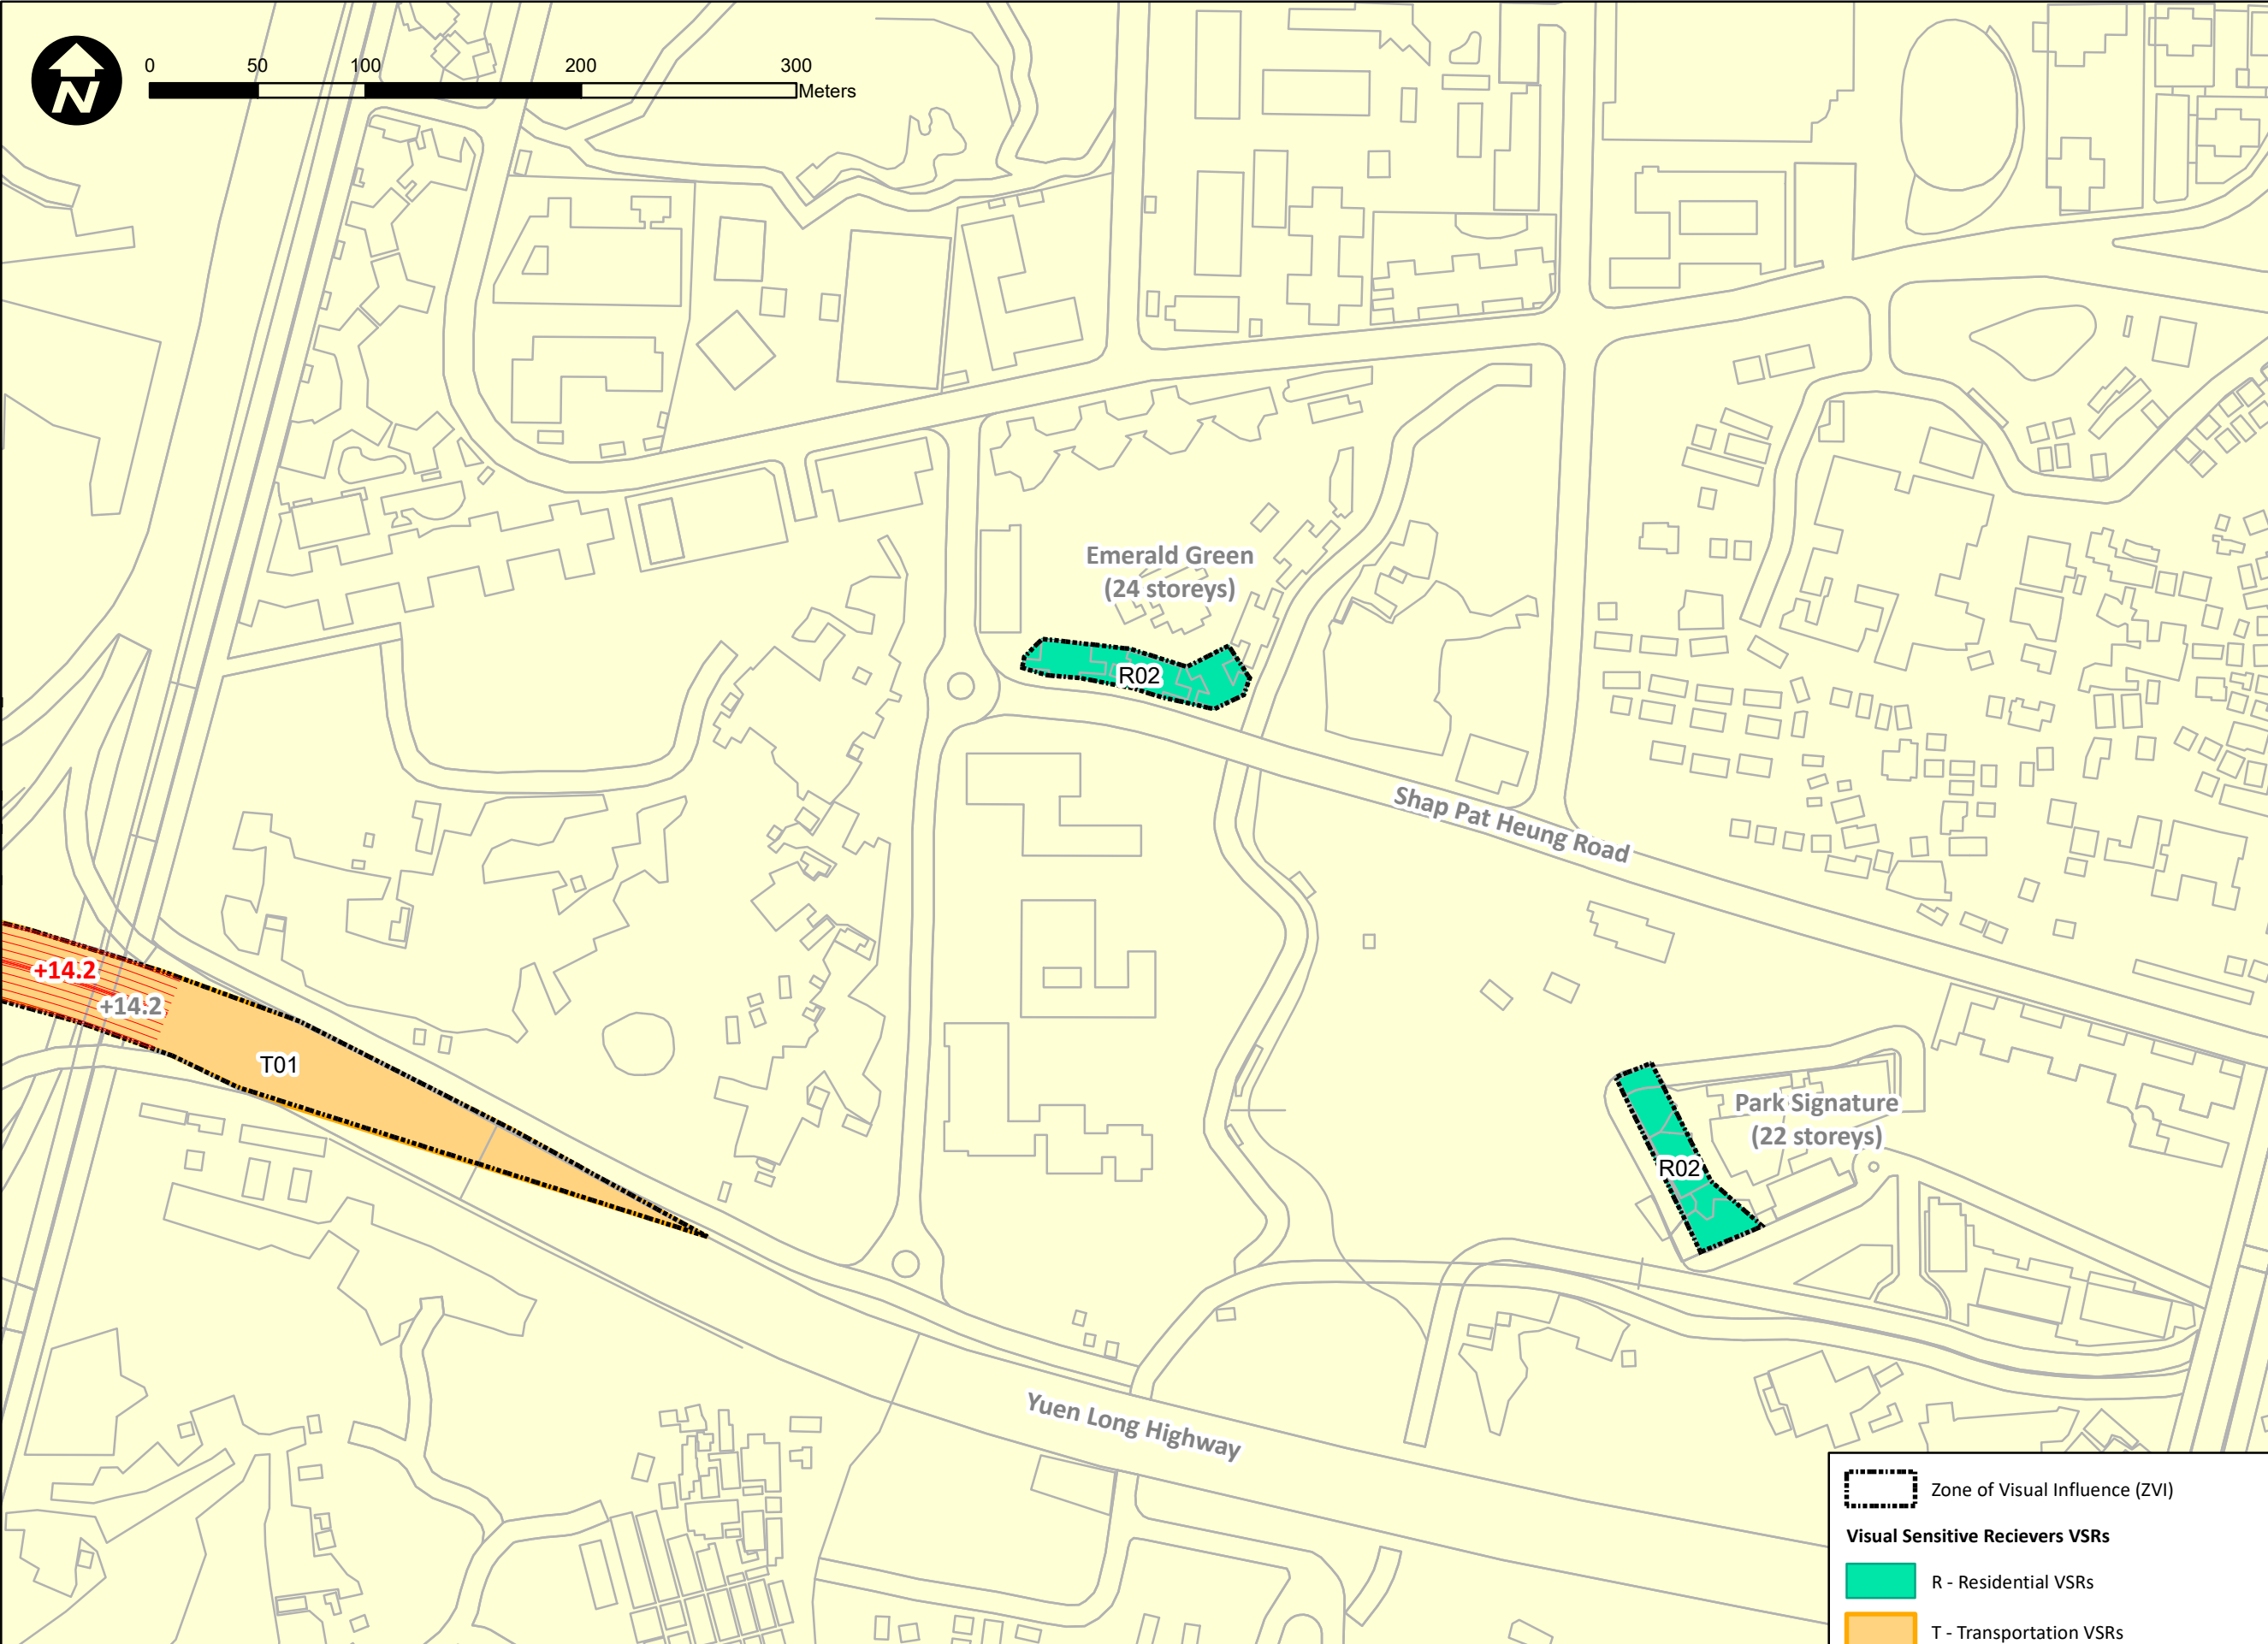


Residential VSRs


R02 Residents in the buildings of Park Villa, Park Signature, Emerald Green, The Eldorado, Kisland Villa, Park Hillcrest and Marbella Gardens


Transportation VSRs


T01 Travelers along Yuen Long Highway, Tong Tai Road, Fui Sha Wai South Road, Hung Tin Road, Tai To Tsuen Road and Shui Fu Road.

 Zone of Visual Influence (ZVI)

Visual Sensitive Receivers VSRs

 R - Residential VSRs

 T - Transportation VSRs

 Visual Envelope

+29.0 Existing Building Height in mPD

+29.0 Building Height of Proposed Road-Widening Works in mPD