


Document Path: D:\p\aur-yh\Figure\LVIA\20230928\_LVIA\5\LVIA\Fig9.7 - VC - 20231012\60695325\_EIA\_FIGURE\_9.7.5\_VC\_20231012\_rev3.mxd

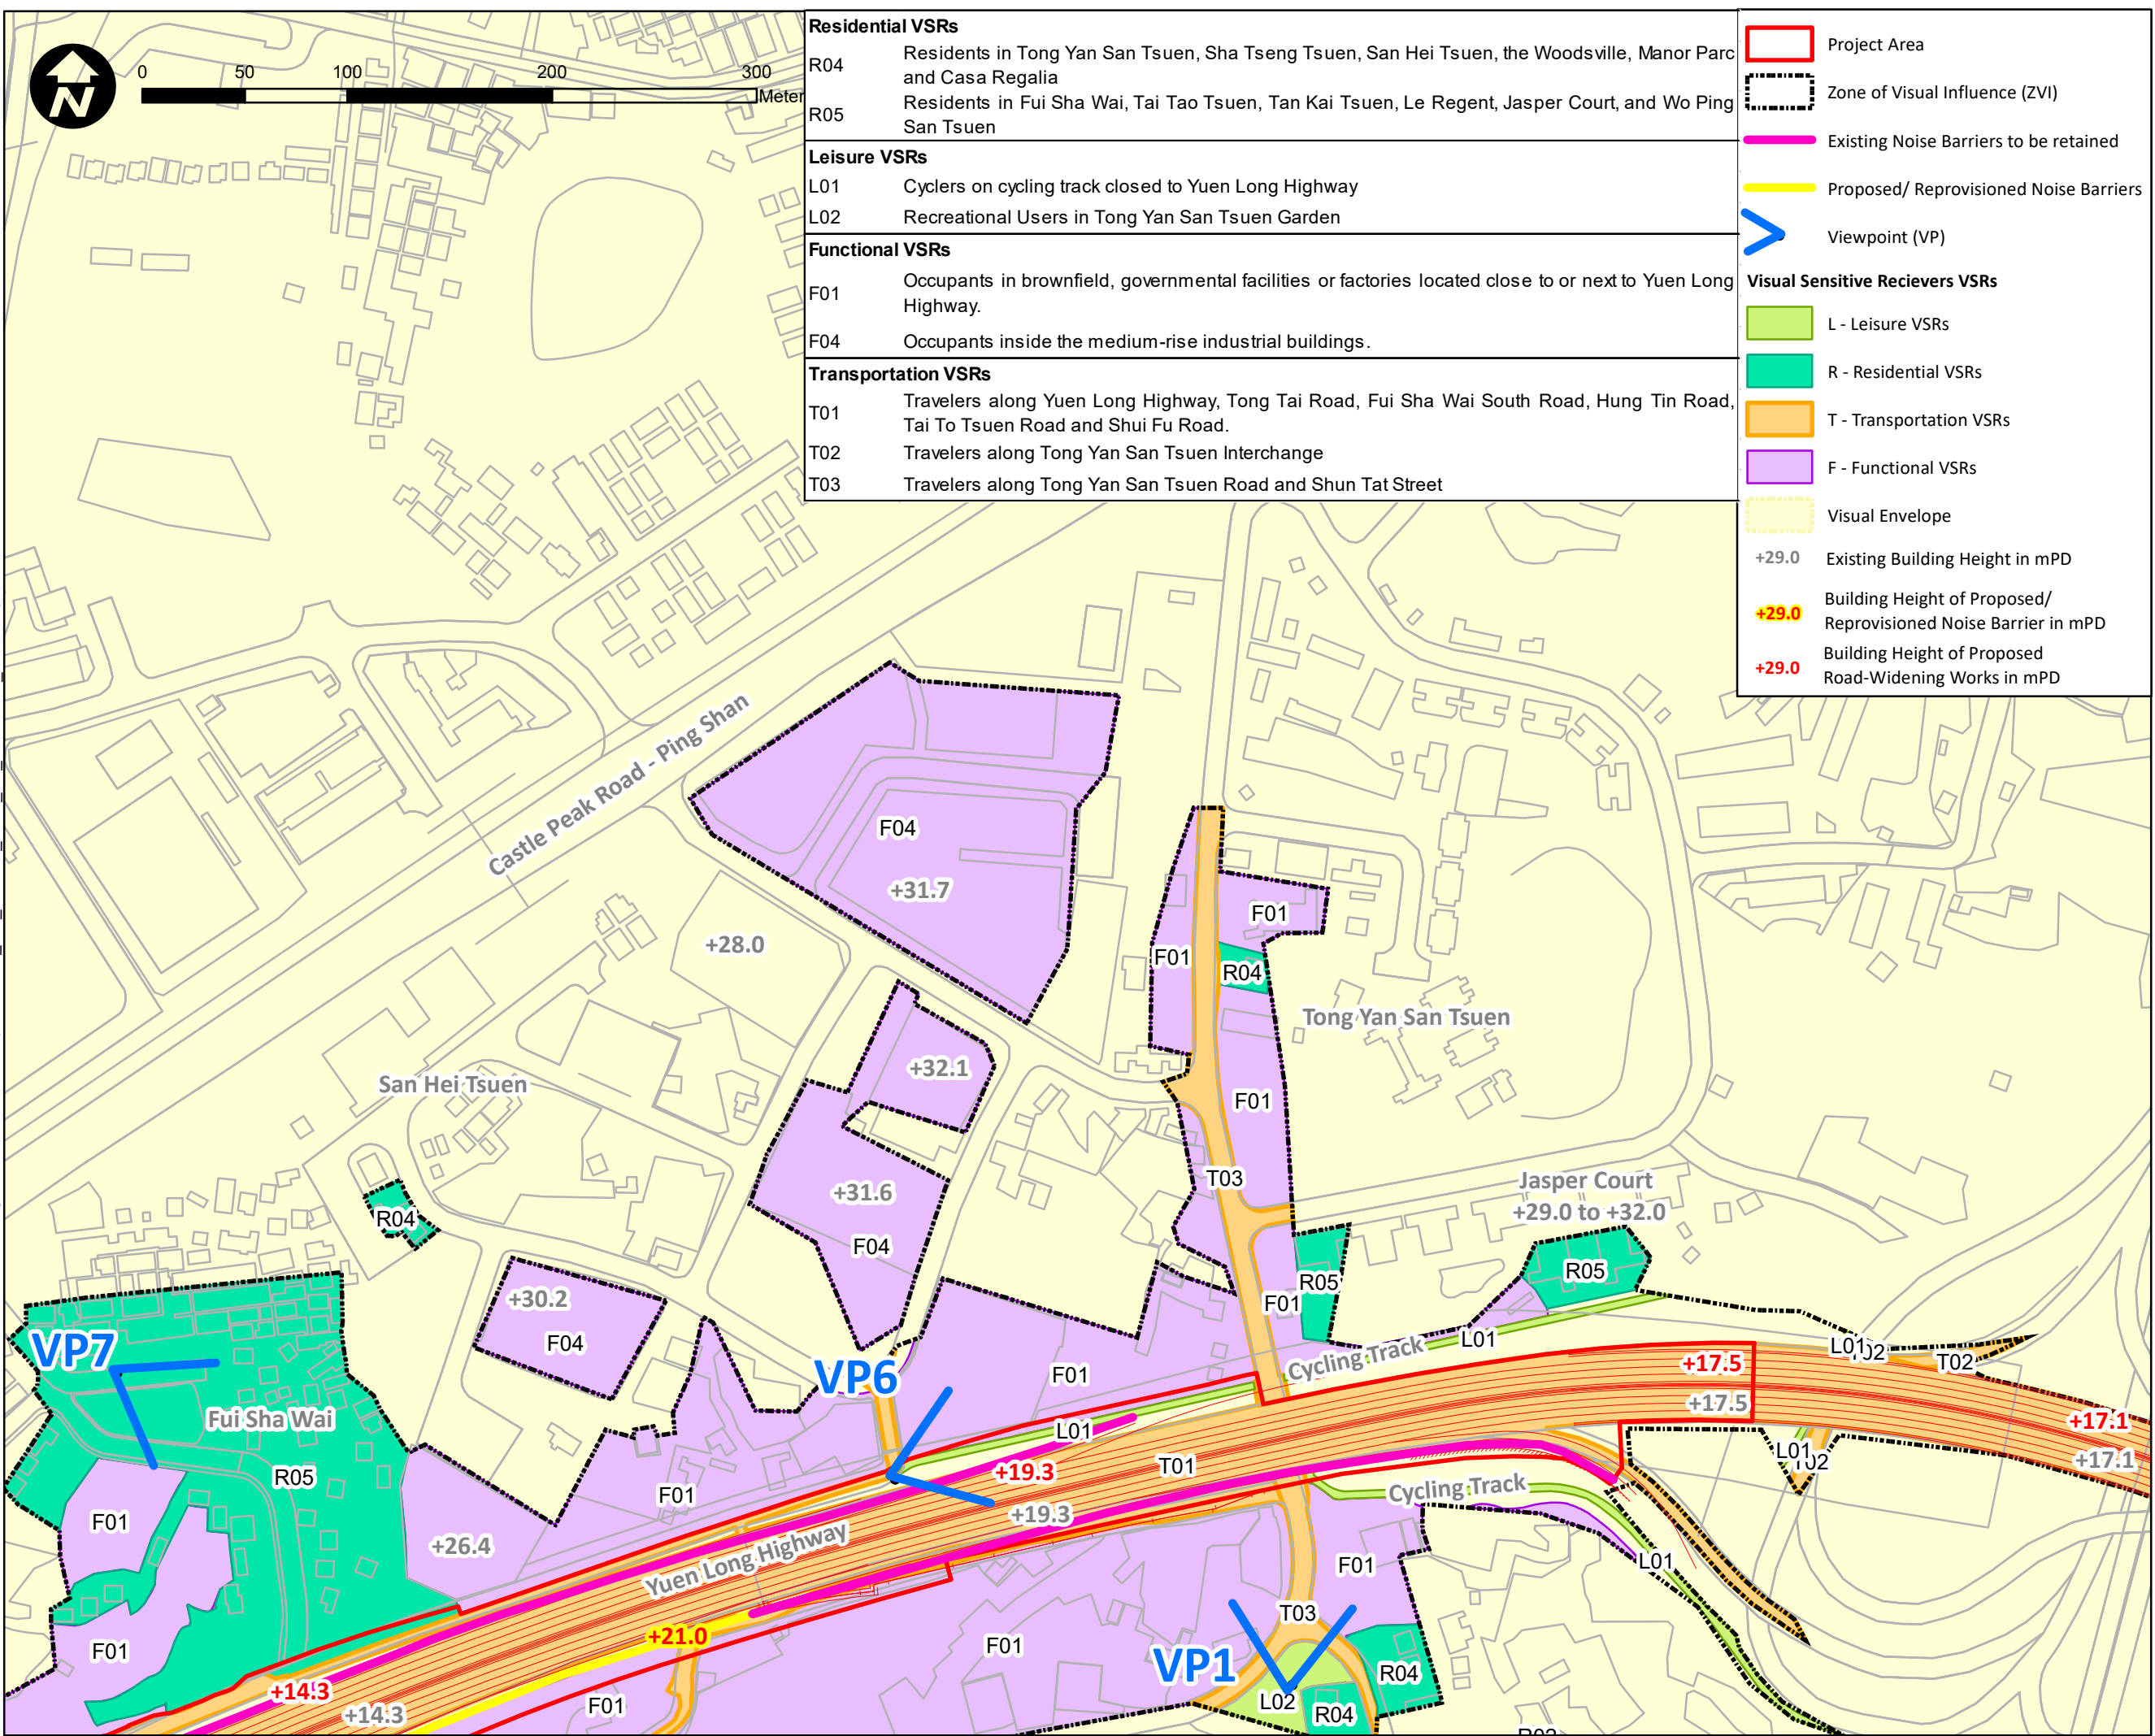

Residential VSRs	
R04	Residents in Tong Yan San Tsuen, Sha Tseng Tsuen, San Hei Tsuen, the Woodville, Manor Parc and Casa Regalia
R05	Residents in Fui Sha Wai, Tai Tao Tsuen, Tan Kai Tsuen, Le Regent, Jasper Court, and Wo Ping San Tsuen
Leisure VSRs	
L01	Cyclers on cycling track closed to Yuen Long Highway
L02	Recreational Users in Tong Yan San Tsuen Garden
Functional VSRs	
F01	Occupants in brownfield, governmental facilities or factories located close to or next to Yuen Long Highway.
F04	Occupants inside the medium-rise industrial buildings.
Transportation VSRs	
T01	Travelers along Yuen Long Highway, Tong Tai Road, Fui Sha Wai South Road, Hung Tin Road, Tai To Tsuen Road and Shui Fu Road.
T02	Travelers along Tong Yan San Tsuen Interchange
T03	Travelers along Tong Yan San Tsuen Road and Shun Tat Street

**Project Area** (Red outline)

**Zone of Visual Influence (ZVI)** (Dashed black outline)

**Existing Noise Barriers to be retained** (Pink line)

**Proposed/ Re-provisioned Noise Barriers** (Yellow line)

**Viewpoint (VP)** (Blue arrow)

**Visual Sensitive Receivers VSRs**

- L - Leisure VSRs (Light Green)
- R - Residential VSRs (Teal)
- T - Transportation VSRs (Orange)
- F - Functional VSRs (Purple)

**Visual Envelope** (Yellow shaded area)

**+29.0** Existing Building Height in mPD

**+29.0** Building Height of Proposed/ Re-provisioned Noise Barrier in mPD

**+29.0** Building Height of Proposed Road-Widening Works in mPD

**AECOM**

**PROJECT**  
 項目  
 WIDENING OF YUEN LONG HIGHWAY  
 (SECTION BETWEEN LAM TEI AND TONG YAN SAN TSUEN)

**CLIENT**  
 業主  
 路政署  
 HIGHWAYS DEPARTMENT

**CONSULTANT**  
 工程顧問公司  
 AECOM Asia Company Ltd.  
 www.aecom.com

**SUB-CONSULTANTS**  
 分判工程顧問公司

**ISSUE/REVISION**  
 修訂

NO.	DATE	DESCRIPTION	CHK.
0	24 May23		GL
1	20 Sep23		GL
2	03 Oct23		GL
3	12 Oct23		GL

**I/R DATE DESCRIPTION CHK.**  
 修訂日期 內容摘要 複核

**STATUS**  
 階段

**SCALE**  
 比例  
 1:3,000 on A3

**DIMENSION UNIT**  
 尺寸單位

**KEY PLAN**  
 索引圖

**PROJECT NO.**  
 項目編號  
 60695325

**CONTRACT NO.**  
 合約編號

**SHEET TITLE**  
 圖紙名稱

Visual Envelope  
**SHEET NUMBER**  
 圖紙編號  
 60695325/EIA/FIGURE 9.7.5