


Document Path: D:\p\aur-yh\Figure\LVIA\20230928\_LVIA\5\LVIA\Fig.8 - VC (future) - 20231012\60695325\_EIA\_FIGURE 9.8.2\_VC future\_20231012\_rev2.mxd

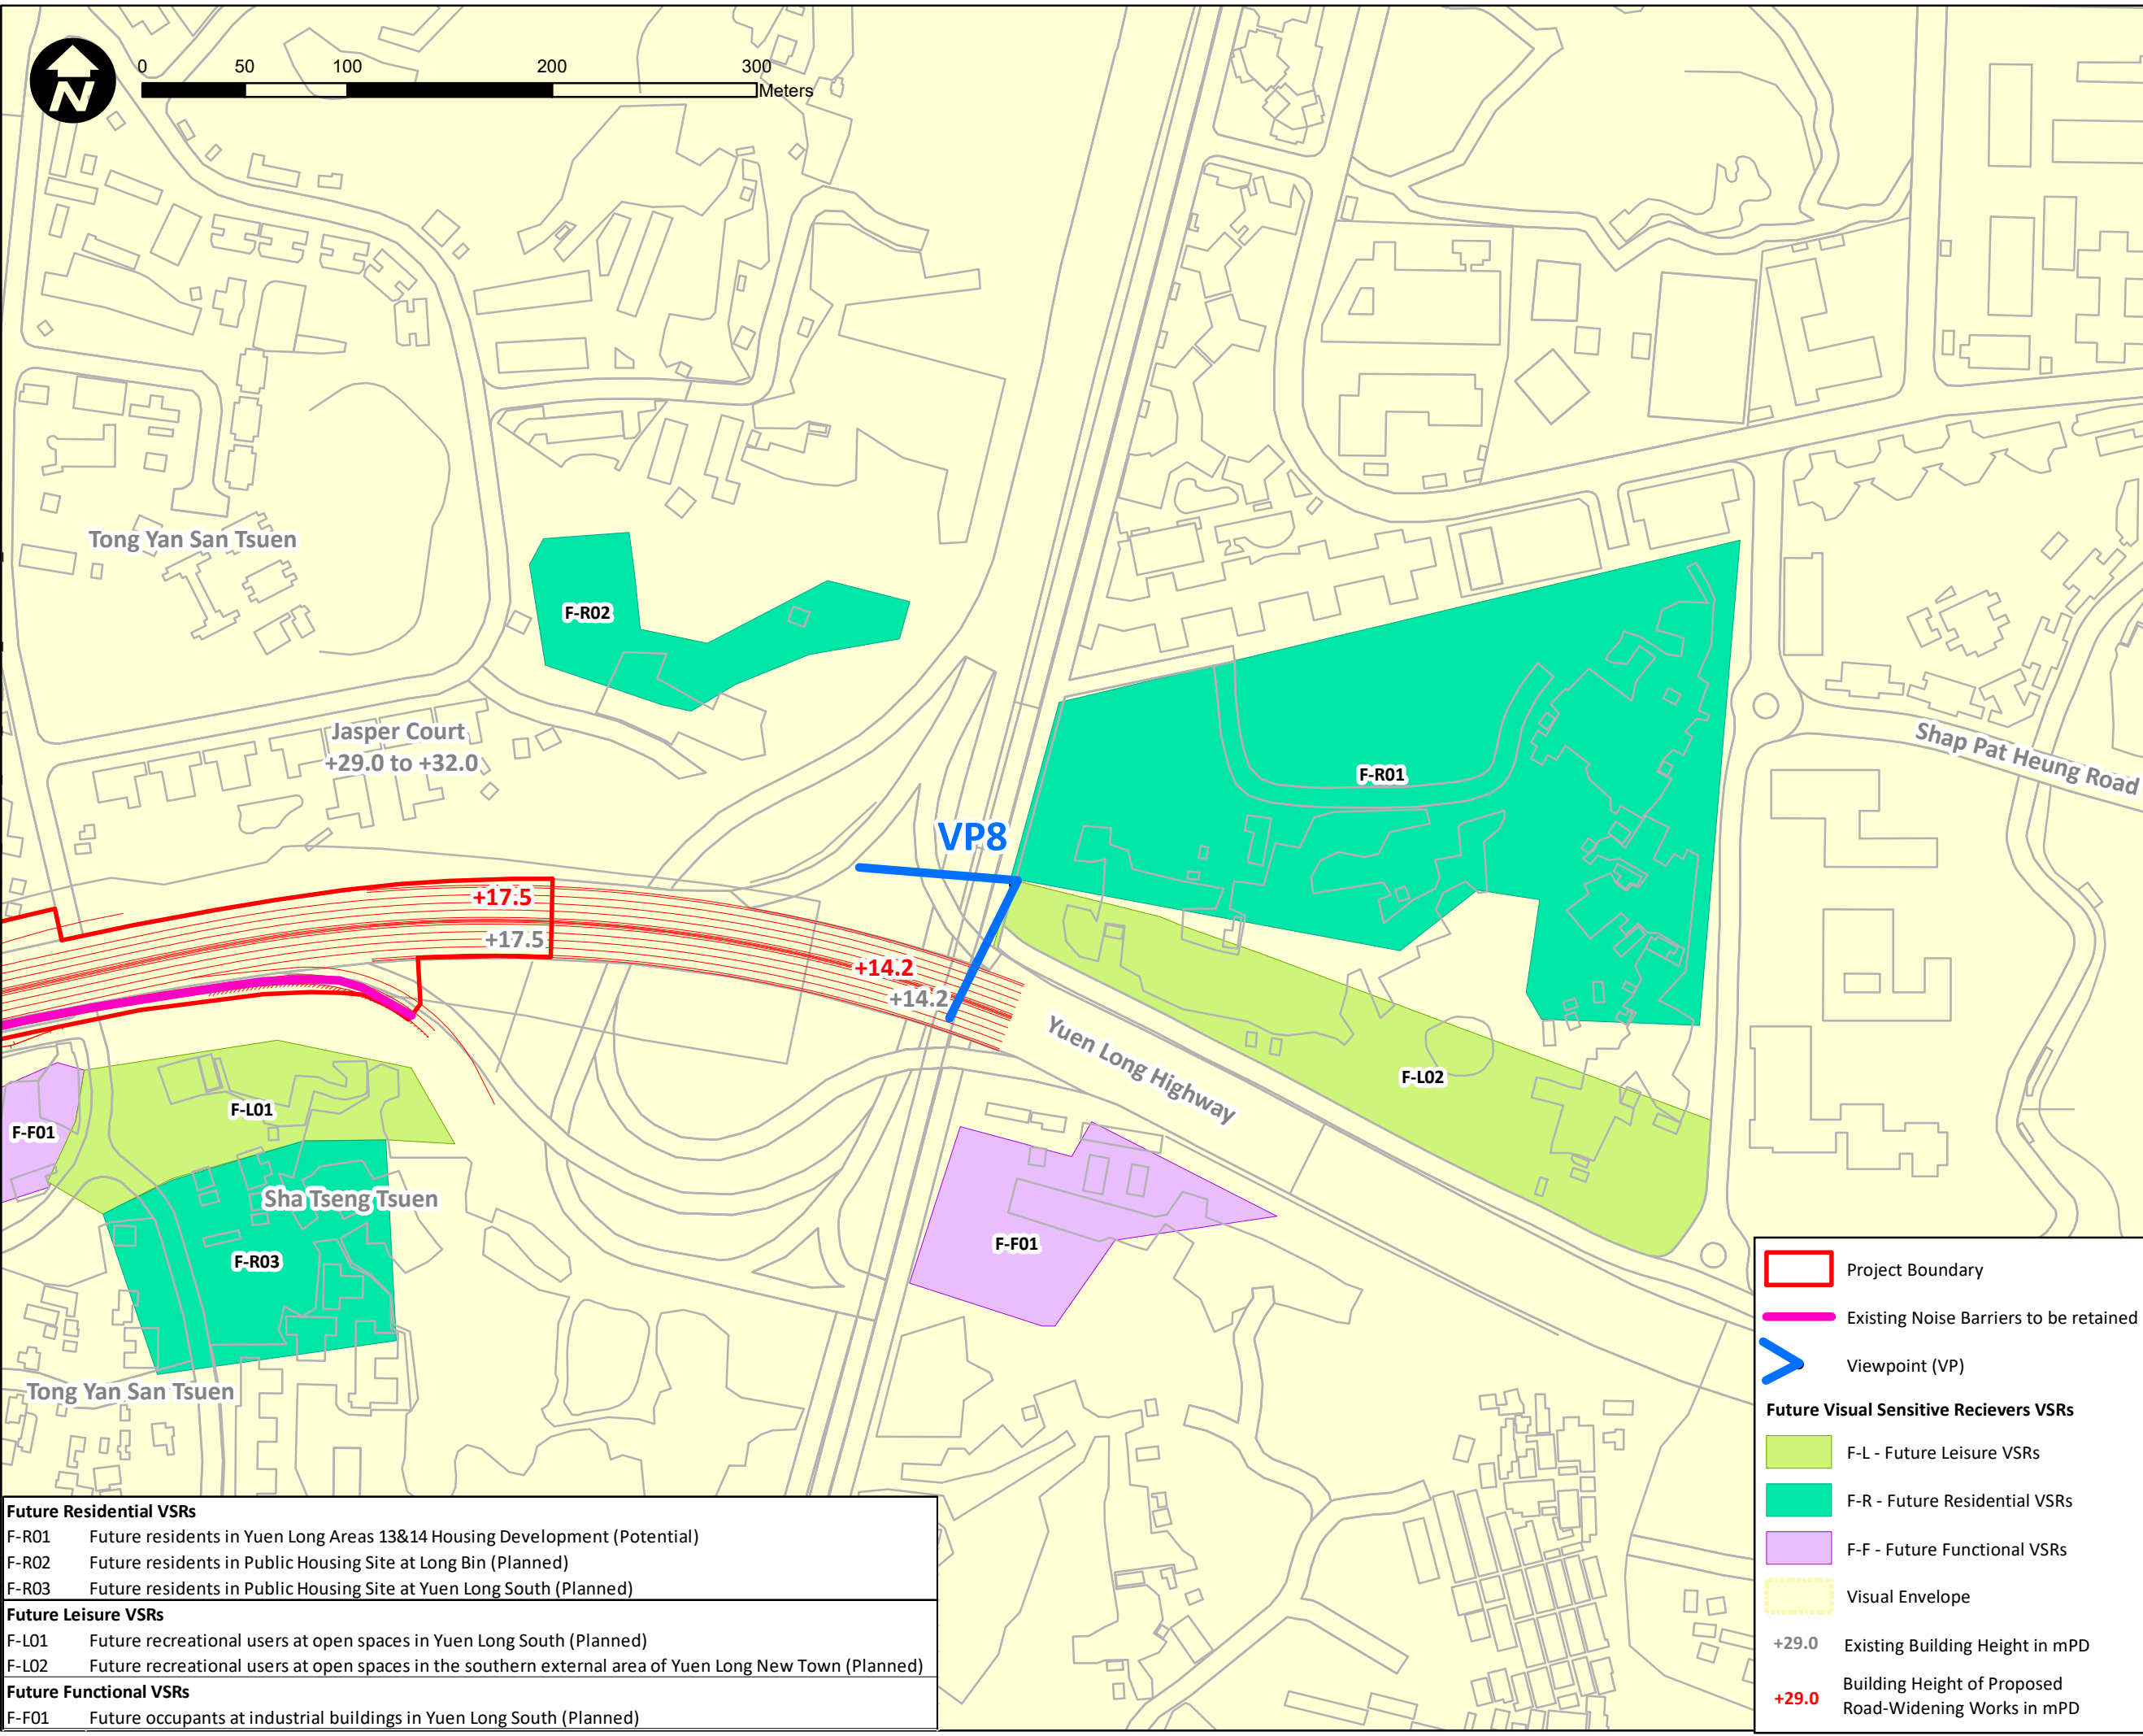

Future Residential VSRs	
F-R01	Future residents in Yuen Long Areas 13&14 Housing Development (Potential)
F-R02	Future residents in Public Housing Site at Long Bin (Planned)
F-R03	Future residents in Public Housing Site at Yuen Long South (Planned)
Future Leisure VSRs	
F-L01	Future recreational users at open spaces in Yuen Long South (Planned)
F-L02	Future recreational users at open spaces in the southern external area of Yuen Long New Town (Planned)
Future Functional VSRs	
F-F01	Future occupants at industrial buildings in Yuen Long South (Planned)

**Project Boundary**

**Existing Noise Barriers to be retained**

**Viewpoint (VP)**

**Future Visual Sensitive Receivers VSRs**

- F-L - Future Leisure VSRs
- F-R - Future Residential VSRs
- F-F - Future Functional VSRs
- Visual Envelope

**+29.0** Existing Building Height in mPD

**+29.0** Building Height of Proposed Road-Widening Works in mPD

**AECOM**

**PROJECT**  
項目  
WIDENING OF YUEN LONG HIGHWAY  
(SECTION BETWEEN LAM TEI AND TONG YAN SAN TSUEN)

---

**CLIENT**  
業主  
**路政署**  
HIGHWAYS DEPARTMENT

---

**CONSULTANT**  
工程顧問公司  
AECOM Asia Company Ltd.  
www.aecom.com

---

**SUB-CONSULTANTS**  
分判工程顧問公司

**ISSUE/REVISION**  
修訂

I/R	DATE	DESCRIPTION	CHK.
修訂	日期	內容摘要	複核
0	20 Sep23		GL
1	03 Oct23		GL
2	12 Oct23		GL

**STATUS**  
階段

**SCALE**  
比例  
1:3,000 on A3

**DIMENSION UNIT**  
尺寸單位

**KEY PLAN**  
索引圖

<b>PROJECT NO.</b> 項目編號 60695325	<b>CONTRACT NO.</b> 合約編號
<b>SHEET TITLE</b> 圖紙名稱 Visual Envelope For Future VSR	
<b>SHEET NUMBER</b> 圖紙編號 60695325/EIA/FIGURE 9.8.2	