

ISSUE/REVISION
 修訂

NO.	DATE	DESCRIPTION	CHK.
0	20 Sep23		GL
1	03 Oct23		GL
2	12 Oct23		GL

I/R	DATE	DESCRIPTION	CHK.
修訂	日期	內容摘要	複核

STATUS
 階段


SCALE	DIMENSION UNIT
比例	尺寸單位
1:3,000 on A3	

KEY PLAN
 索引圖

PROJECT NO.	CONTRACT NO.
項目編號	合約編號
60695325	

SHEET TITLE
 圖紙名稱

SHEET NUMBER
圖紙編號
60695325/EIA/FIGURE 9.8.3

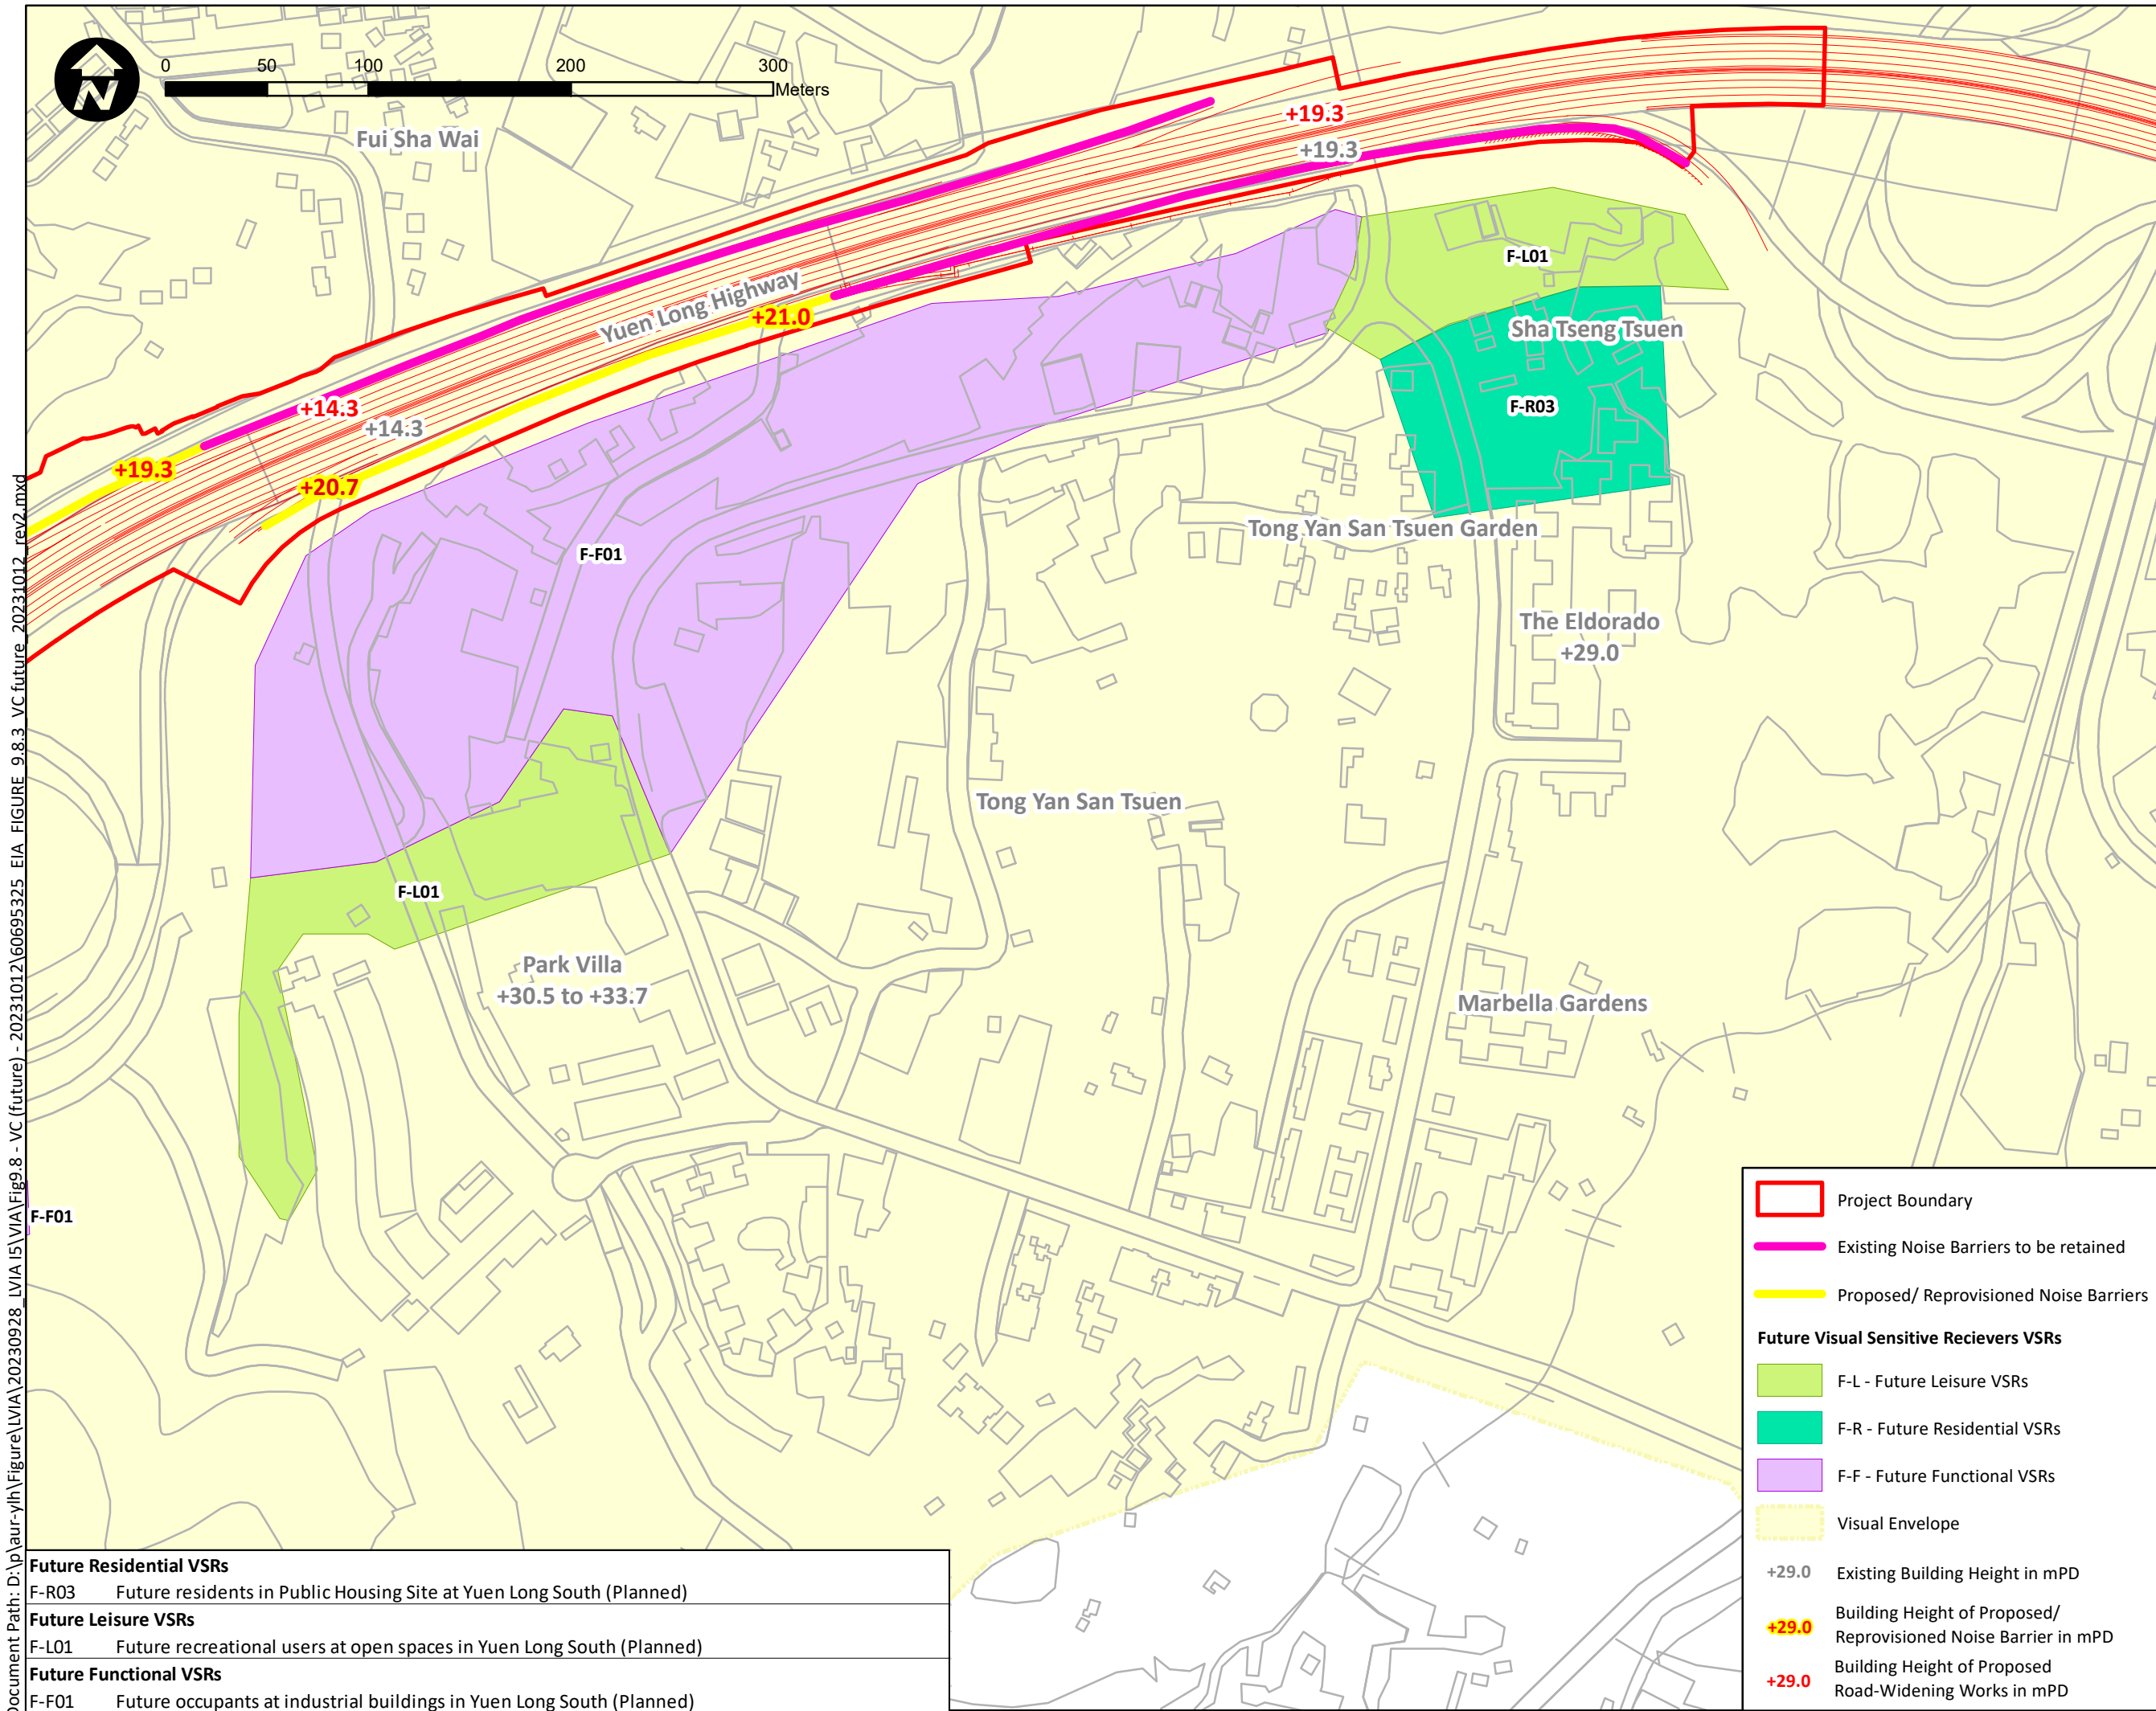

Project Boundary (Red outline)

Existing Noise Barriers to be retained (Pink line)

Proposed/ Reprovided Noise Barriers (Yellow line)

Future Visual Sensitive Recievers VSRs

- F-L - Future Leisure VSRs (Green)
- F-R - Future Residential VSRs (Cyan)
- F-F - Future Functional VSRs (Purple)

Visual Envelope (Yellow dashed line)

+29.0 Existing Building Height in mPD

+29.0 Building Height of Proposed/ Reprovided Noise Barrier in mPD

+29.0 Building Height of Proposed Road-Widening Works in mPD

Future Residential VSRs

F-R03 Future residents in Public Housing Site at Yuen Long South (Planned)

Future Leisure VSRs

F-L01 Future recreational users at open spaces in Yuen Long South (Planned)

Future Functional VSRs

F-F01 Future occupants at industrial buildings in Yuen Long South (Planned)

Document Path: D:\p\aur-yjh\Figure\LVIA\20230928_LVIA\5\LVIA\Fig9.8 - VC (future) - 20231012\60695325 EIA FIGURE 9.8.3 VC future_20231012_rev2.mxd