


Document Path: D:\p\aur-yjh\Figure\LVIA\20230928\_LVIA\5\LVIA\Fig.9.8 - VC (future) - 20231012\60695325 EIA FIGURE 9.8.4 VC future\_20231012\_rev2.mxd

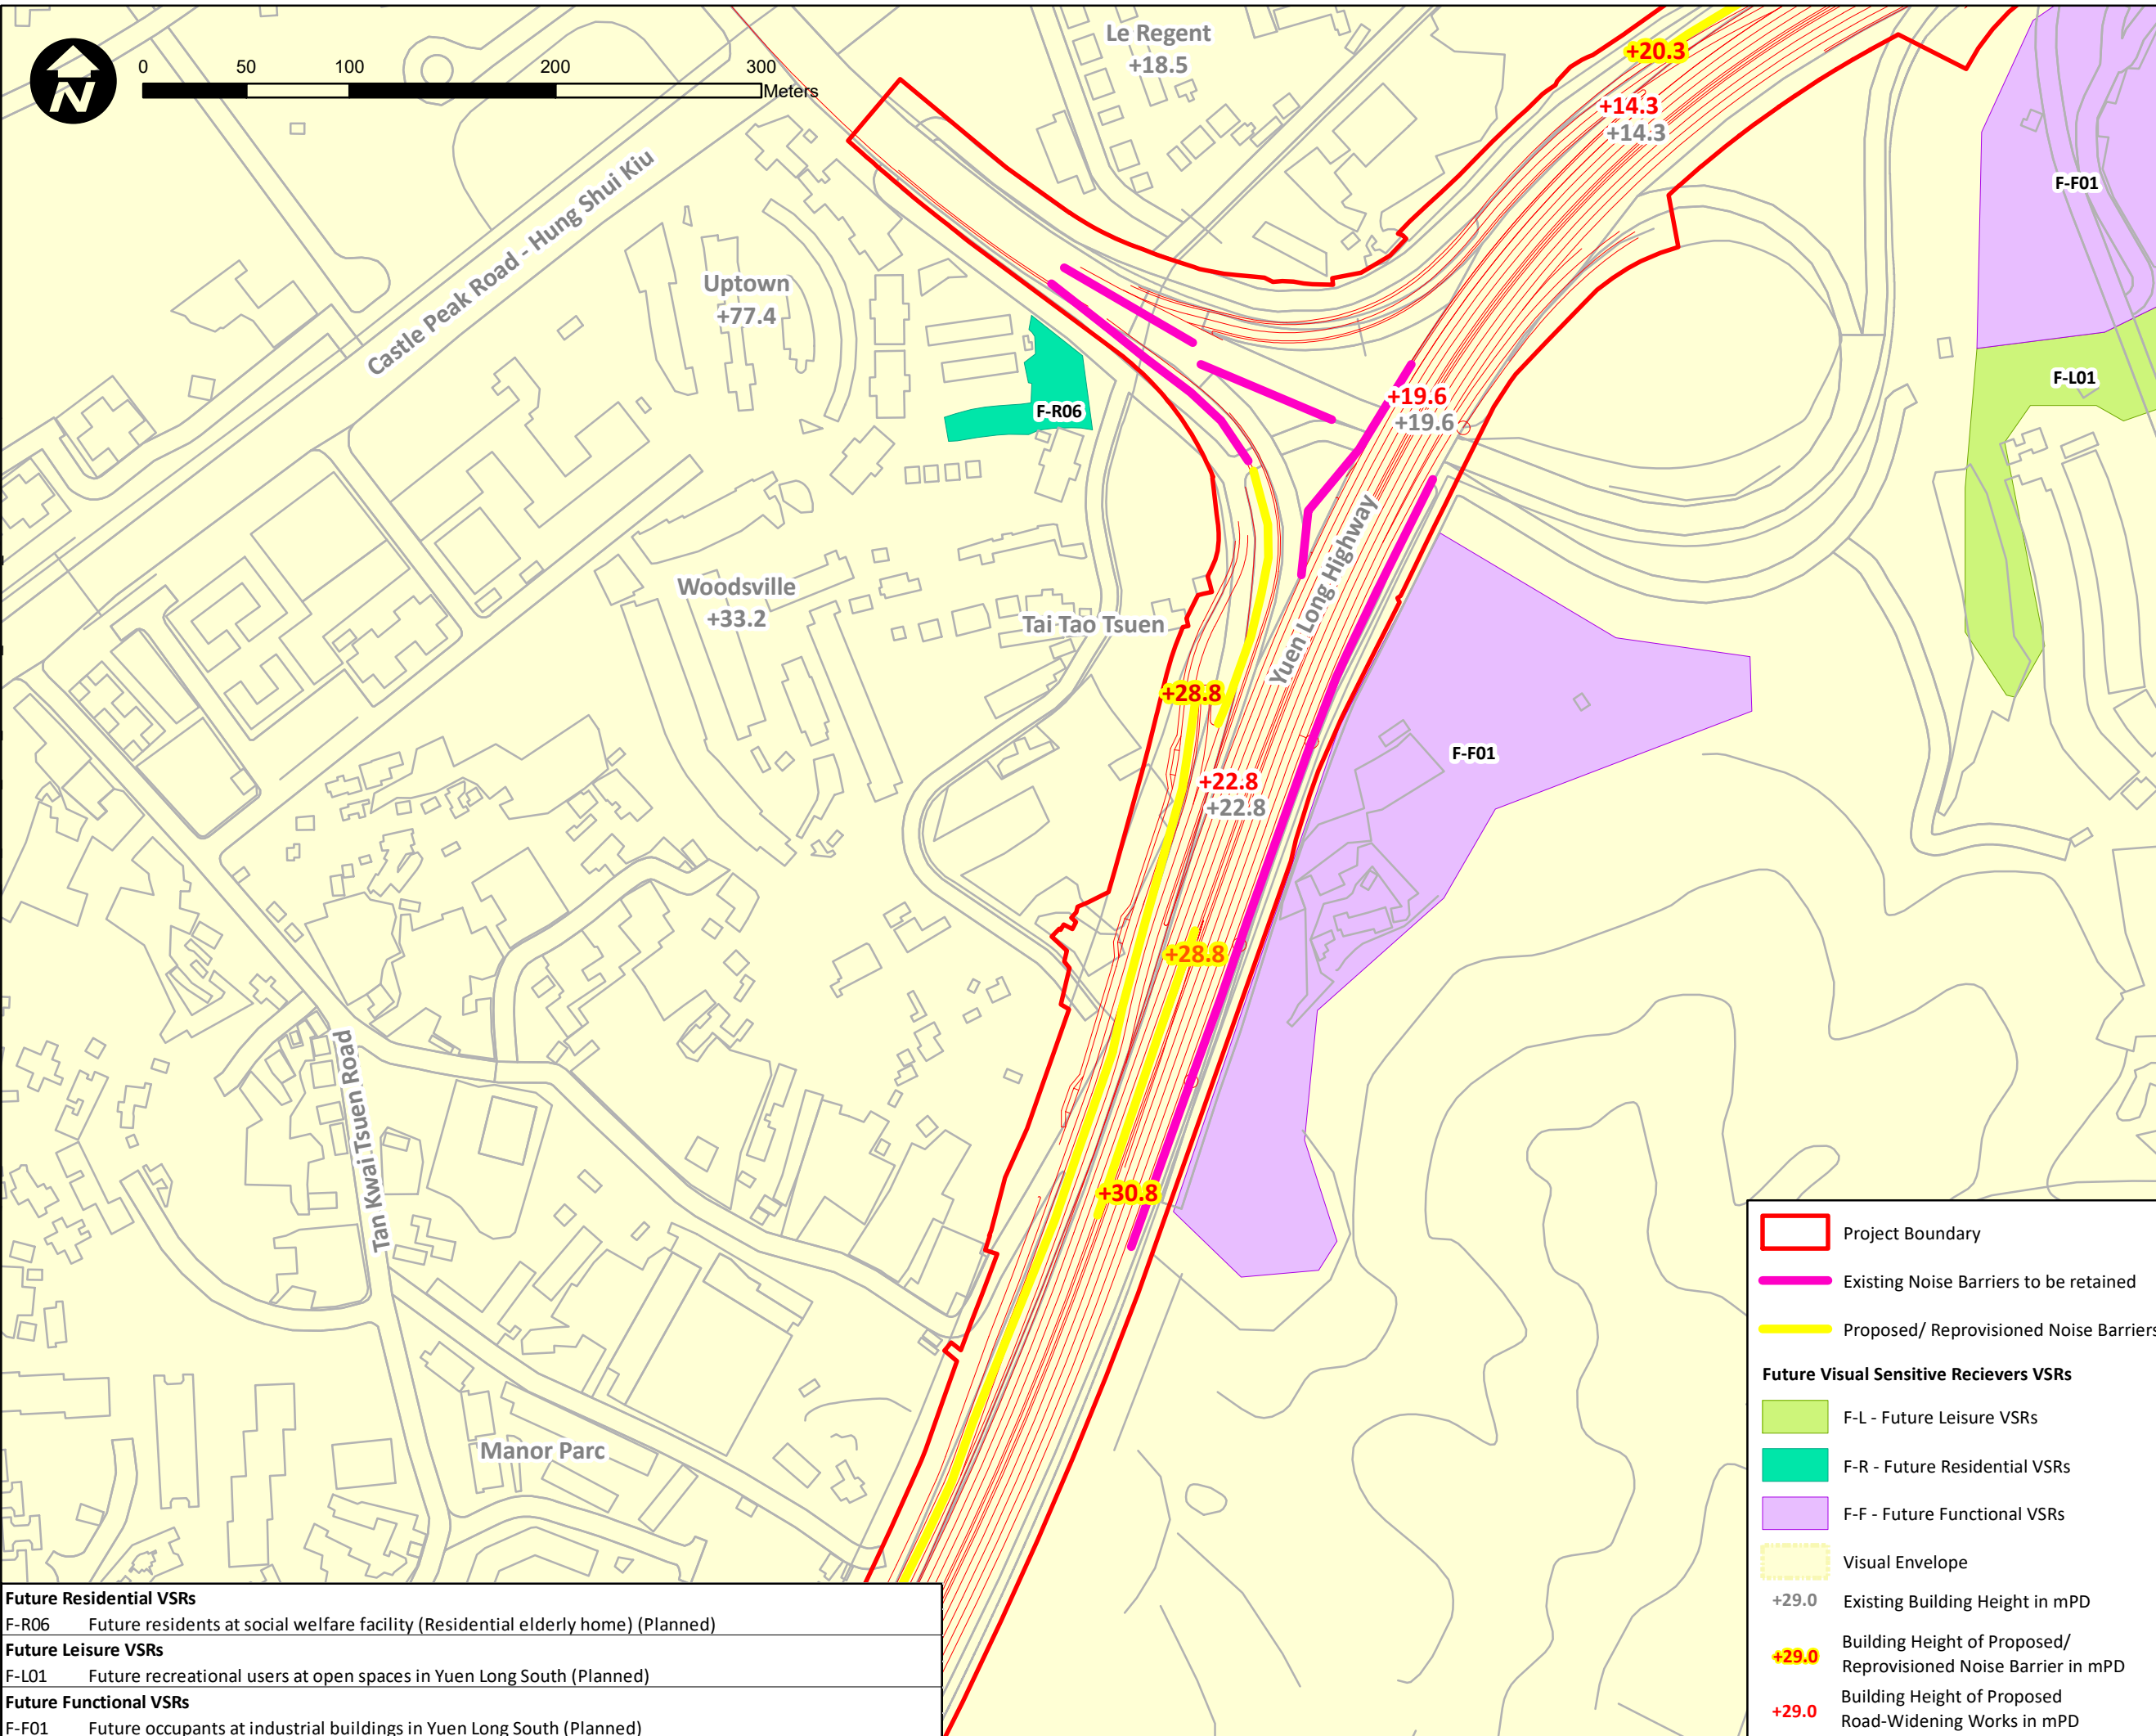

**AECOM**  
**PROJECT**  
 項目  
**WIDENING OF YUEN LONG HIGHWAY**  
 (SECTION BETWEEN LAM TEI AND TONG YAN SAN TSUEN)

---

**CLIENT**  
 業主  
  
 路政署  
 HIGHWAYS DEPARTMENT

---

**CONSULTANT**  
 工程顧問公司  
 AECOM Asia Company Ltd.  
 www.aecom.com

---

**SUB-CONSULTANTS**  
 分判工程顧問公司

**ISSUE/REVISION**  
 修訂

I/R	DATE	DESCRIPTION	CHK.
修訂	日期	內容摘要	複核
0	20 Sep23		GL
1	03 Oct23		GL
2	12 Oct23		GL

**STATUS**  
 階段

SCALE	DIMENSION UNIT
比例	尺寸單位
1:3,000 on A3	

**KEY PLAN**  
 索引圖

PROJECT NO.	CONTRACT NO.
項目編號	合約編號
60695325	

---

**SHEET TITLE**  
 圖紙名稱

---

Visual Envelope For Future VSR  
**SHEET NUMBER**  
 圖紙編號

---

60695325/EIA/FIGURE 9.8.4

**Future Residential VSRs**

- F-R06 Future residents at social welfare facility (Residential elderly home) (Planned)











**Future Leisure VSRs**

- F-L01 Future recreational users at open spaces in Yuen Long South (Planned)

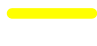**Future Functional VSRs**

- F-F01 Future occupants at industrial buildings in Yuen Long South (Planned)

**Legend**

-  Project Boundary
-  Existing Noise Barriers to be retained
-  Proposed/ Reprovisioned Noise Barriers
- Future Visual Sensitive Receivers VSRs**
-  F-L - Future Leisure VSRs
-  F-R - Future Residential VSRs
-  F-F - Future Functional VSRs
-  Visual Envelope
-  +29.0 Existing Building Height in mPD
-  +29.0 Building Height of Proposed/ Reprovisioned Noise Barrier in mPD
-  +29.0 Building Height of Proposed Road-Widening Works in mPD