


ISO A1 594mm x 841mm
 Approved: 834000 N
 Checked: 832500 N
 Designer: 831000 N
 Project Management Initials:
 File Name: WJMT
 Path: P:\PROJECTS\6069532\DRAWING\REPORT\B9\B9_120.dwg
 5/11/2025

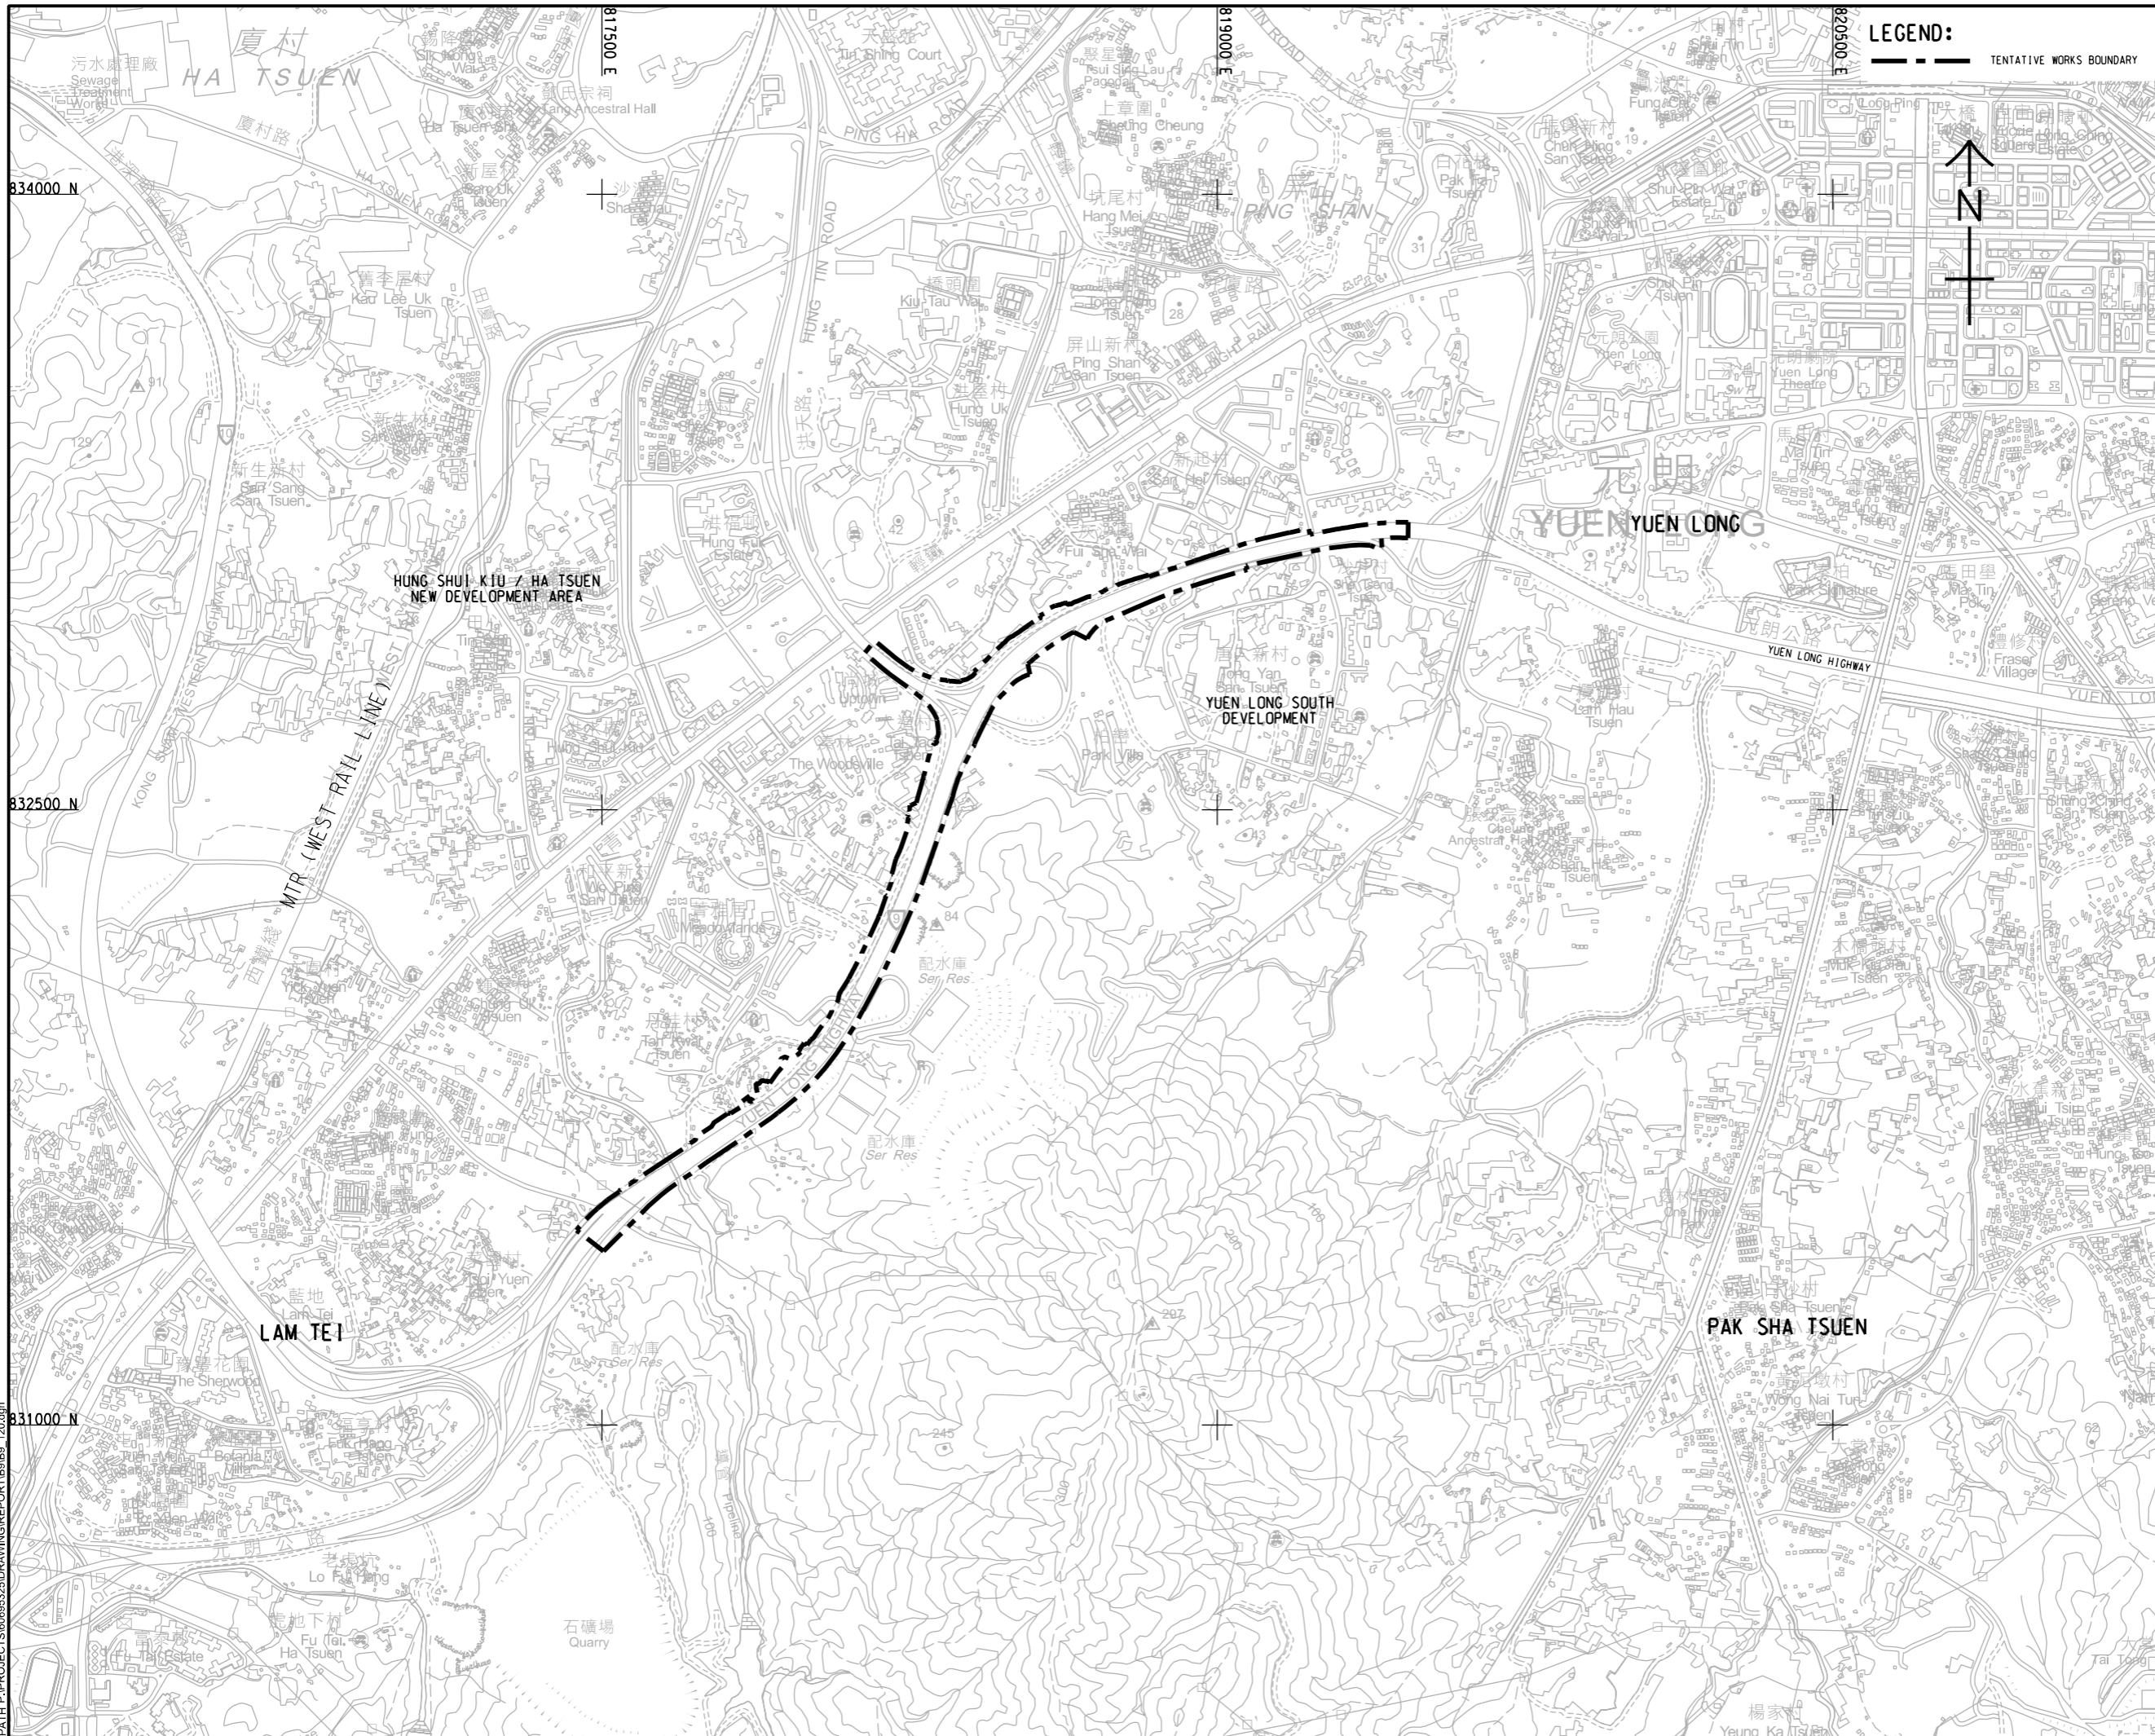

LEGEND:
 - - - - - TENTATIVE WORKS BOUNDARY



AECOM

PROJECT
 WIDENING OF YUEN LONG HIGHWAY
 (SECTION BETWEEN LAM TEI AND TONG YAN SAN TSUEN)

CLIENT
 路政署
HIGHWAYS DEPARTMENT

CONSULTANT
 AECOM Asia Company Ltd.
 www.aecom.com

SUB-CONSULTANTS
 分列工程顧問公司

ISSUE/REVISION

IR	DATE	DESCRIPTION	CHK.

STATUS
 階段

SCALE
 1:7500

DIMENSION UNIT
 METRES

KEY PLAN
 索引圖

PROJECT NO.
 60695325

CONTRACT NO.
 合約編號

SHEET TITLE
 圖紙名稱

LOCATION OF THE PROJECT

SHEET NUMBER
 圖紙編號

FIGURE 1.1

This drawing has been prepared for the use of AECOM's client. It may not be used, modified, reproduced or relied upon by third parties, except as agreed by AECOM or as required by law. AECOM accepts no responsibility, and disclaims any liability whatsoever, for any part, that less or relies on this drawing without AECOM's express written consent. Do not scale this document. All measurements must be obtained from the stated dimensions.