


ISO A1 594mm x 841mm
 Approved: 834000 N
 Checked: 832500 N
 Designer: 831000 N
 Project Management Initials:
 5/11/2025
 PATH PROJECTS/0685523/DRAWING/REPORT/09/09_120.dwg

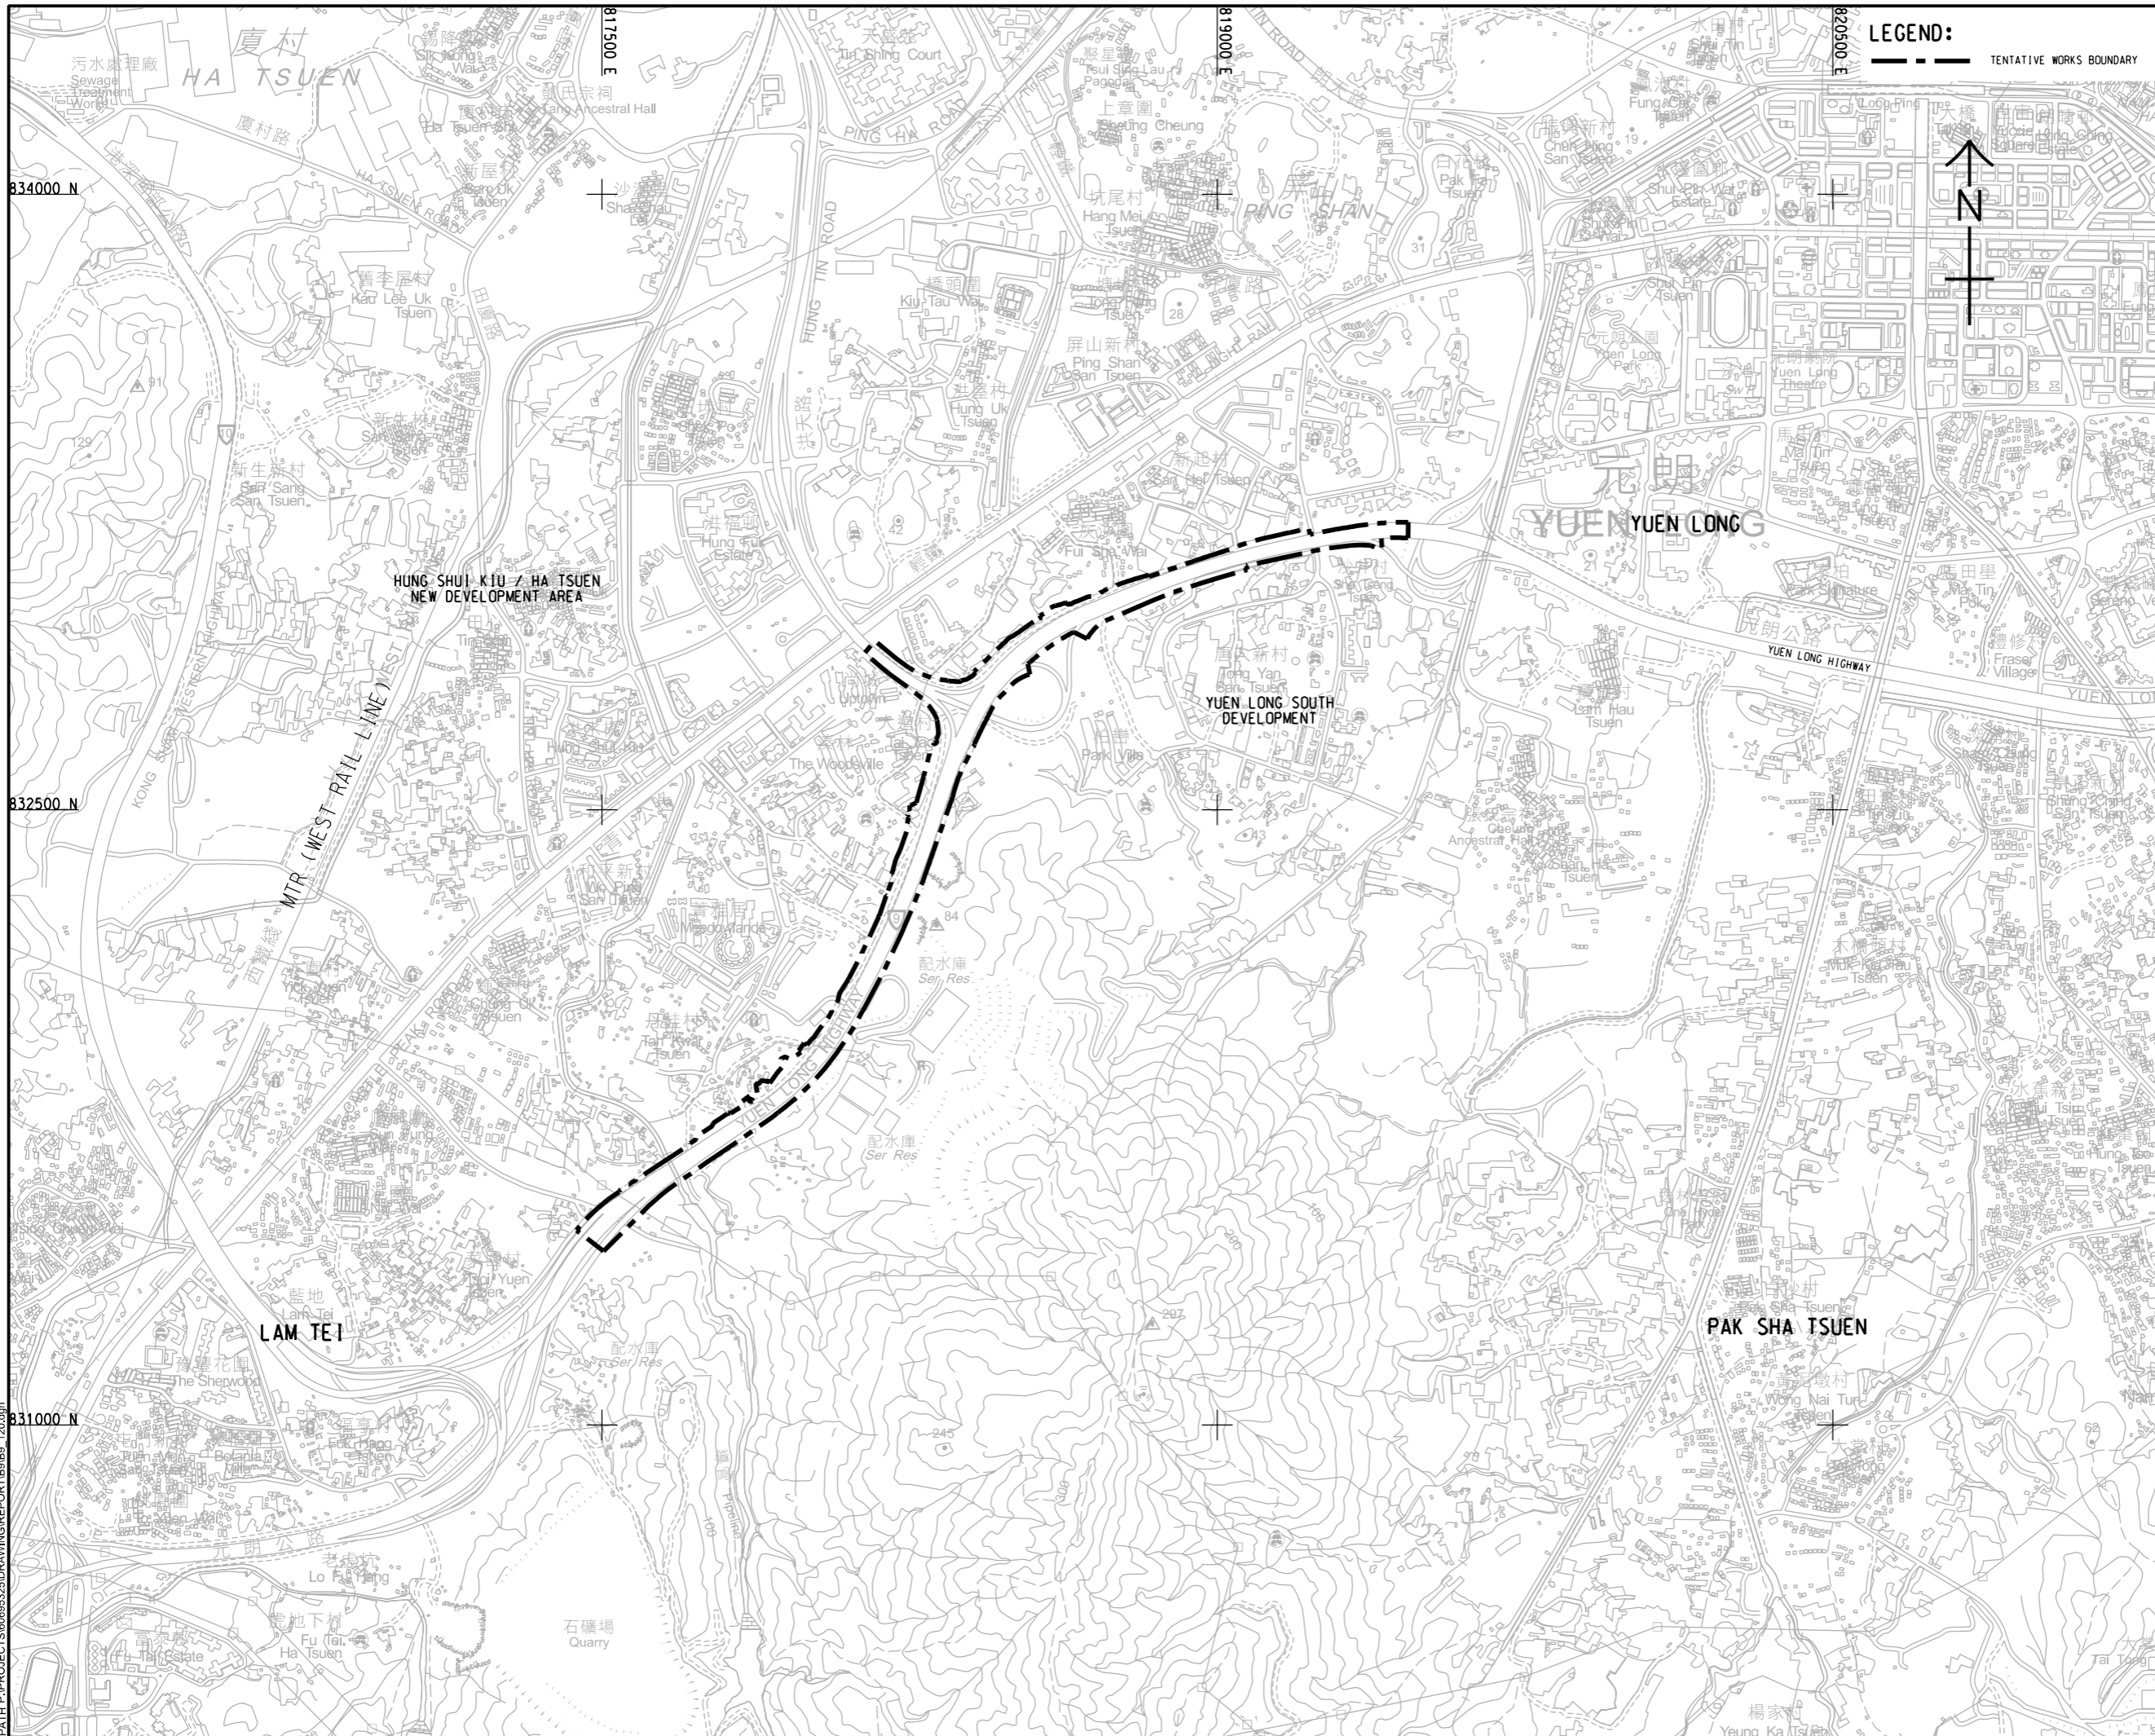

LEGEND:
 - - - - - TENTATIVE WORKS BOUNDARY



PROJECT
 項目
WIDENING OF YUEN LONG HIGHWAY
 (SECTION BETWEEN LAM TEI AND TONG YAN SAN TSUEN)

CLIENT
 業主
HIGHWAYS DEPARTMENT

CONSULTANT
 工程顧問公司
 AECOM Asia Company Ltd.
 www.aecom.com

SUB-CONSULTANTS
 分判工程顧問公司

ISSUE/REVISION
 修訂

IR	DATE	DESCRIPTION	CHK.
修訂	日期	內容簡述	核對

STATUS
 階段

SCALE
 比例
 A1 1 : 7500

DIMENSION UNIT
 尺寸單位
 METRES

KEY PLAN
 索引圖

PROJECT NO.
 項目編號
 60695325

CONTRACT NO.
 合約編號

SHEET TITLE
 圖紙名稱
 LOCATION OF THE PROJECT

SHEET NUMBER
 圖紙編號
FIGURE 2.1

This drawing has been prepared for the use of AECOM's client. It may not be used, modified, reproduced or relied upon by third parties, except as agreed by AECOM or as required by law. AECOM accepts no responsibility, and disclaims any liability whatsoever, for any part, that less or relies on this drawing without AECOM's express written consent. All measurements must be obtained from the stated dimensions.