


ISO A1 594mm x 841mm
Approved:
Checked:
Designer:
Project Management Initials:
2023/11/25
C:\PATH\PROJECTS\60670882\DRAWING\REPORT\A34\A34_552.dgn

NOTES:
1. DISCREPANCY IN RECORDS OF WATERCOURSES BETWEEN DRAWING NOS. 60670882/A34/FIGURE 5.1, 5.1A TO 5.1L AND DRAWING NOS. 60670882/A34/FIGURE 10.3, 10.3A TO 10.3L OCCURS DUE TO DIFFERENT ASSESSMENT METHODOLOGIES AND CRITERIA ADOPTED IN CHAPTER 5 AND CHAPTER 10.
2. THIS DRAWING TO BE READ IN CONJUNCTION WITH DRAWING NOS. 60670882/A34/FIGURE 5.1A TO 5.1L.

- LEGEND:**
- PROJECT BOUNDARY
 - ASSESSMENT AREA FOR WATER QUALITY
 - MITIGATION WETLAND
 - POND
 - MODIFIED WATERCOURSE
 - SEMI-NATURAL WATERCOURSE
 - CONSERVATION AREA

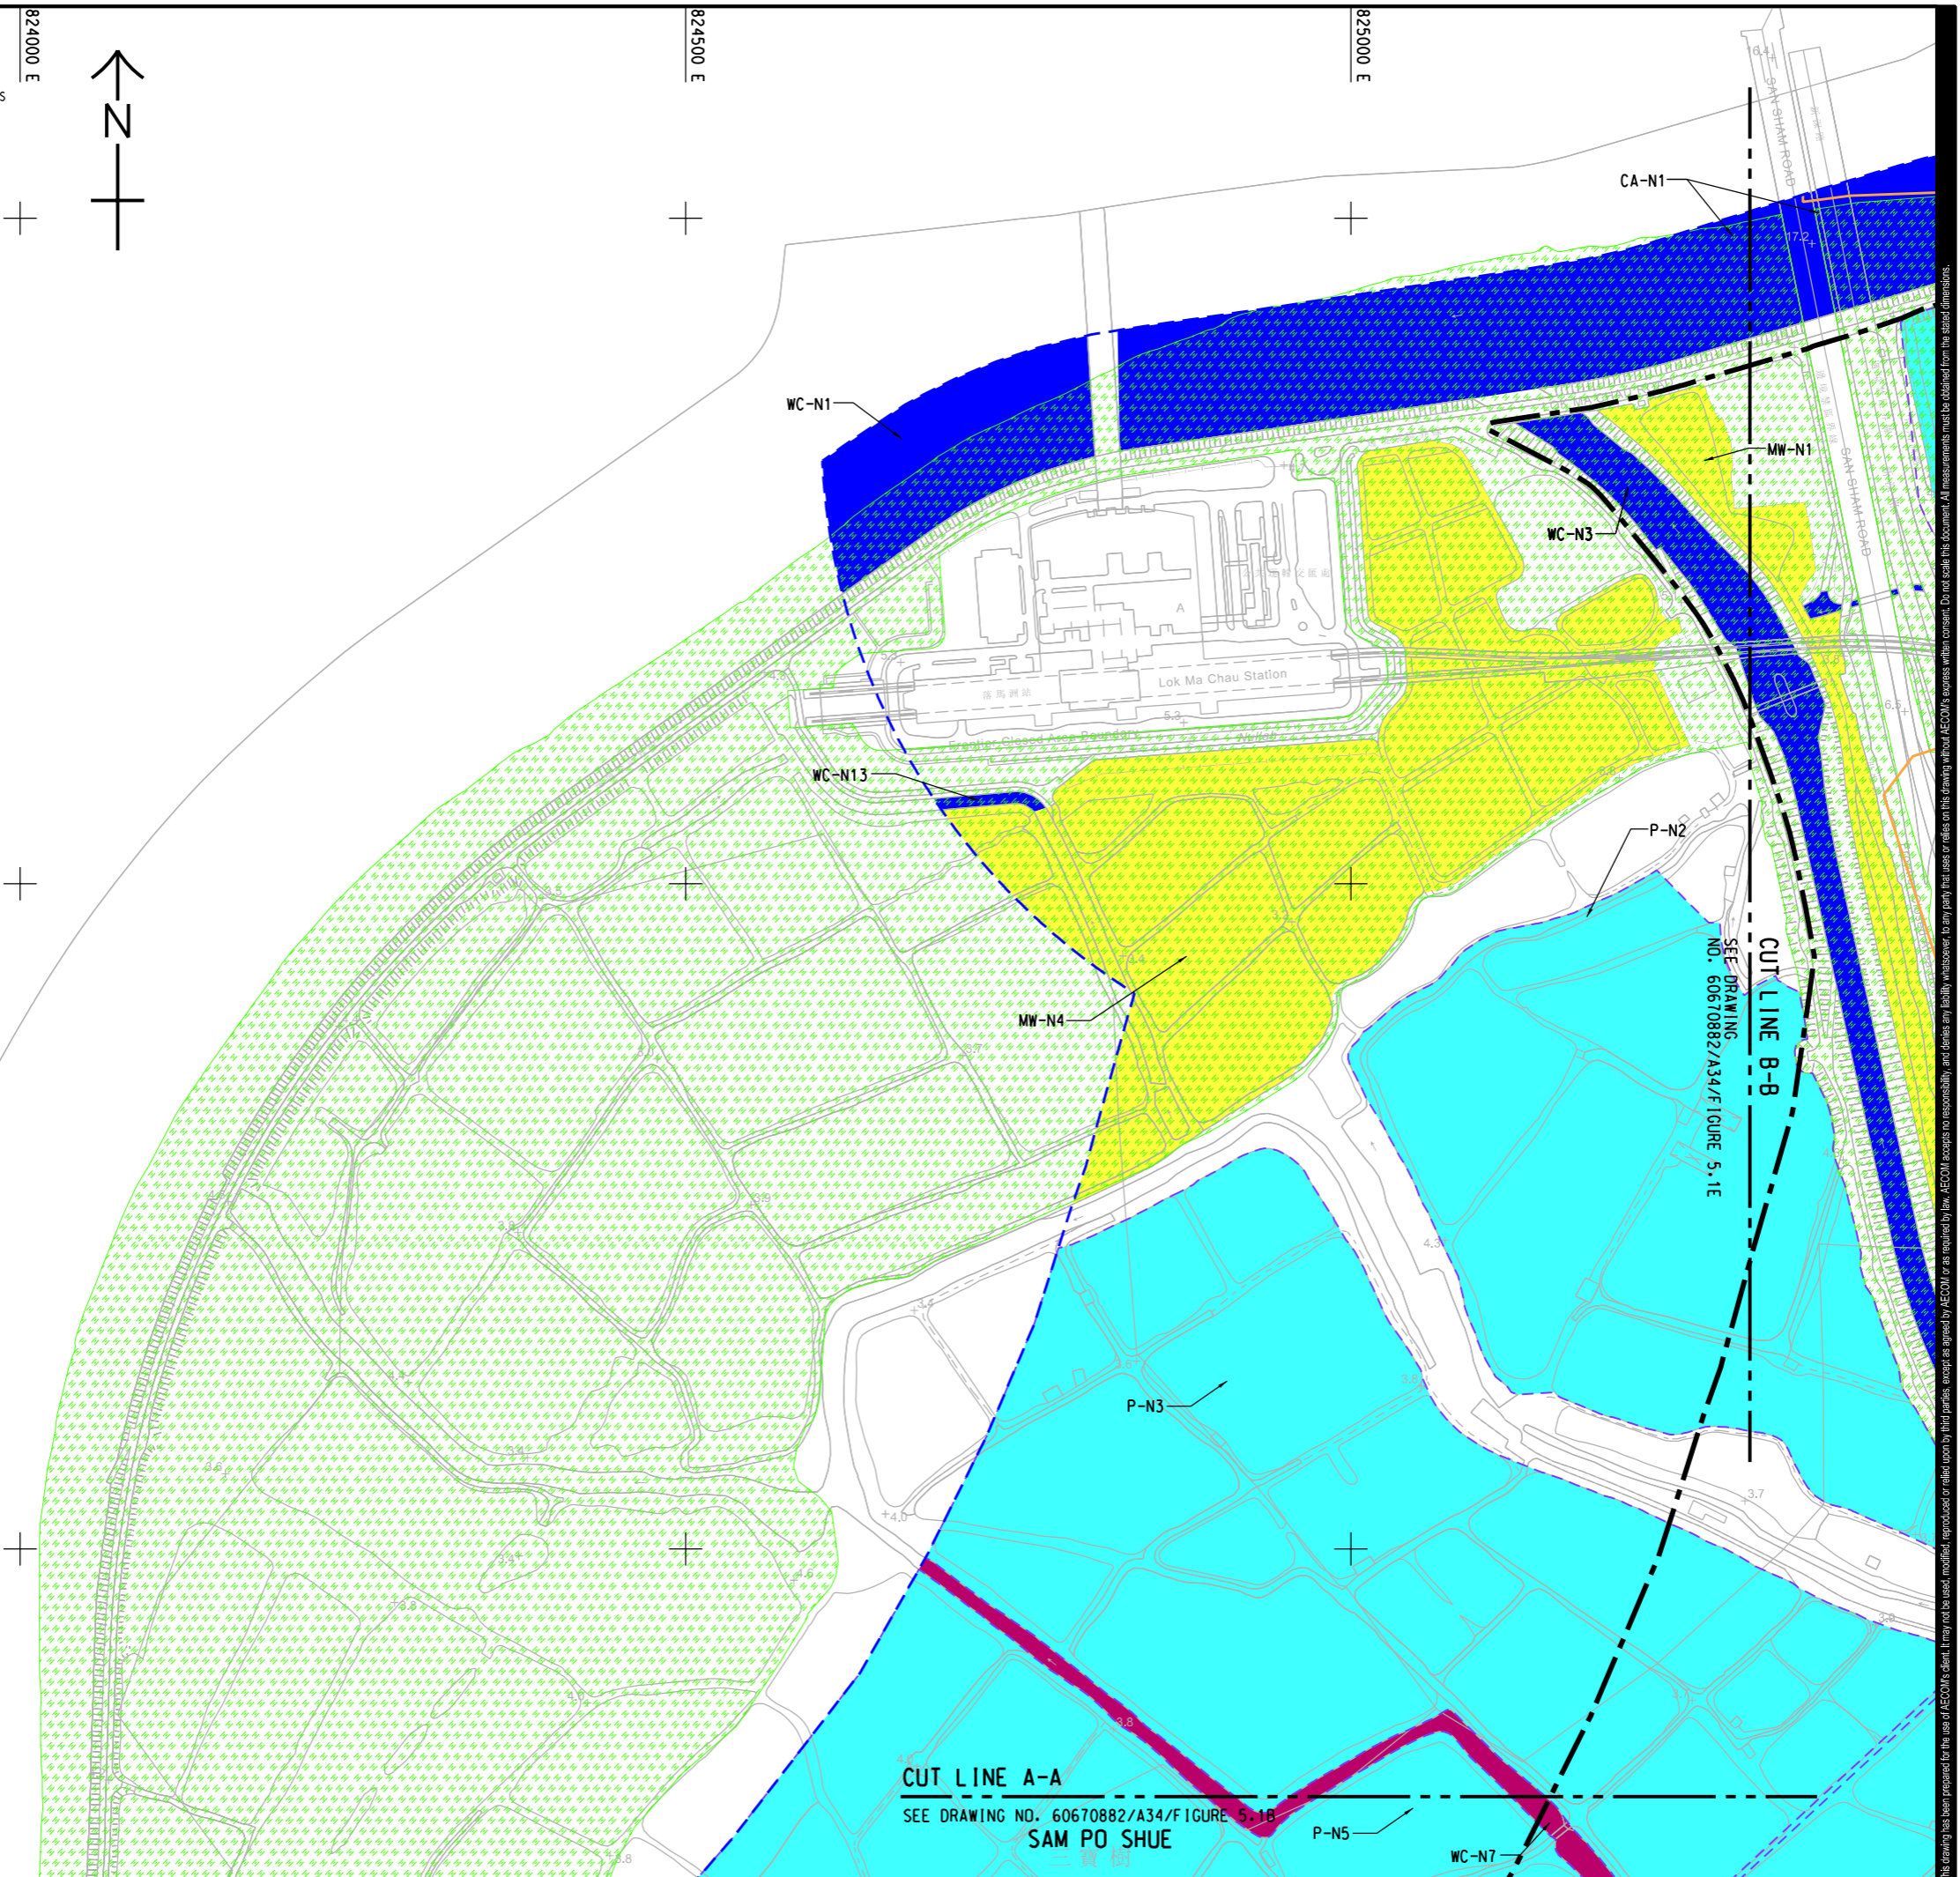

PROJECT
項目
FIRST PHASE DEVELOPMENT OF THE NEW TERRITORIES NORTH – SAN TIN / LOK MA CHAU DEVELOPMENT NODE – INVESTIGATION

CLIENT
業主
 土木工程拓展署
 Civil Engineering and Development Department
 規劃署
 Planning Department

CONSULTANT
顧問公司
AECOM Asia Company Ltd.
www.aecom.com

SUB-CONSULTANTS
分判工程師/顧問公司


ISSUE/REVISION
修訂

IR	DATE	DESCRIPTION	CHK.
修訂	日期	內容摘要	核對

STATUS
階段

SCALE
比例
A3 1 : 5000
A3 1 : 250000

DIMENSION UNIT
尺寸單位
METRES

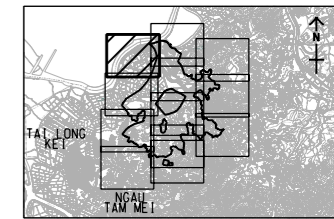

PROJECT NO.
項目編號
60670882

AGREEMENT NO.
協議編號
CE 20/2021

SHEET TITLE
圖紙名稱
LOCATIONS OF WATER SENSITIVE RECEIVERS

SHEET NUMBER
圖紙編號
60670882/A34/FIGURE 5.1A

SHEET 1 OF 12

This drawing has been prepared for the use of AECOM's client. It may not be used, modified, reproduced or relied upon by third parties, except as agreed by AECOM or as required by law. AECOM accepts no responsibility, and denies any liability whatsoever, to any party that uses or relies on this drawing without AECOM's express written consent. All measurements must be obtained from the stated dimensions.

CUT LINE A-A
SEE DRAWING NO. 60670882/A34/FIGURE 5.1B
SAM PO SHUE


ISO A1 594mm x 841mm
Approved:
Checked:
Designer:
Project Management Initials:

NOTES:


- DISCREPANCY IN RECORDS OF WATERCOURSES BETWEEN DRAWING NOS. 60670882/A34/F/FIGURE 5.1, 5.1A TO 5.1L AND DRAWING NOS. 60670882/A34/F/FIGURE 10.3, 10.3A TO 10.3L OCCURS DUE TO DIFFERENT ASSESSMENT METHODOLOGIES AND CRITERIA ADOPTED IN CHAPTER 5 AND CHAPTER 10.
- THIS DRAWING TO BE READ IN CONJUNCTION WITH DRAWING NOS. 60670882/A34/F/FIGURE 5.1A TO 5.1L.

LEGEND:

-  PROJECT BOUNDARY
-  ASSESSMENT AREA FOR WATER QUALITY
-  BOUNDARY OF WETLAND CONSERVATION AREA
-  BOUNDARY OF WETLAND BUFFER AREA
-  MITIGATION WETLAND
-  POND
-  MODIFIED WATERCOURSE
-  SEMI-NATURAL WATERCOURSE
-  CONSERVATION AREA

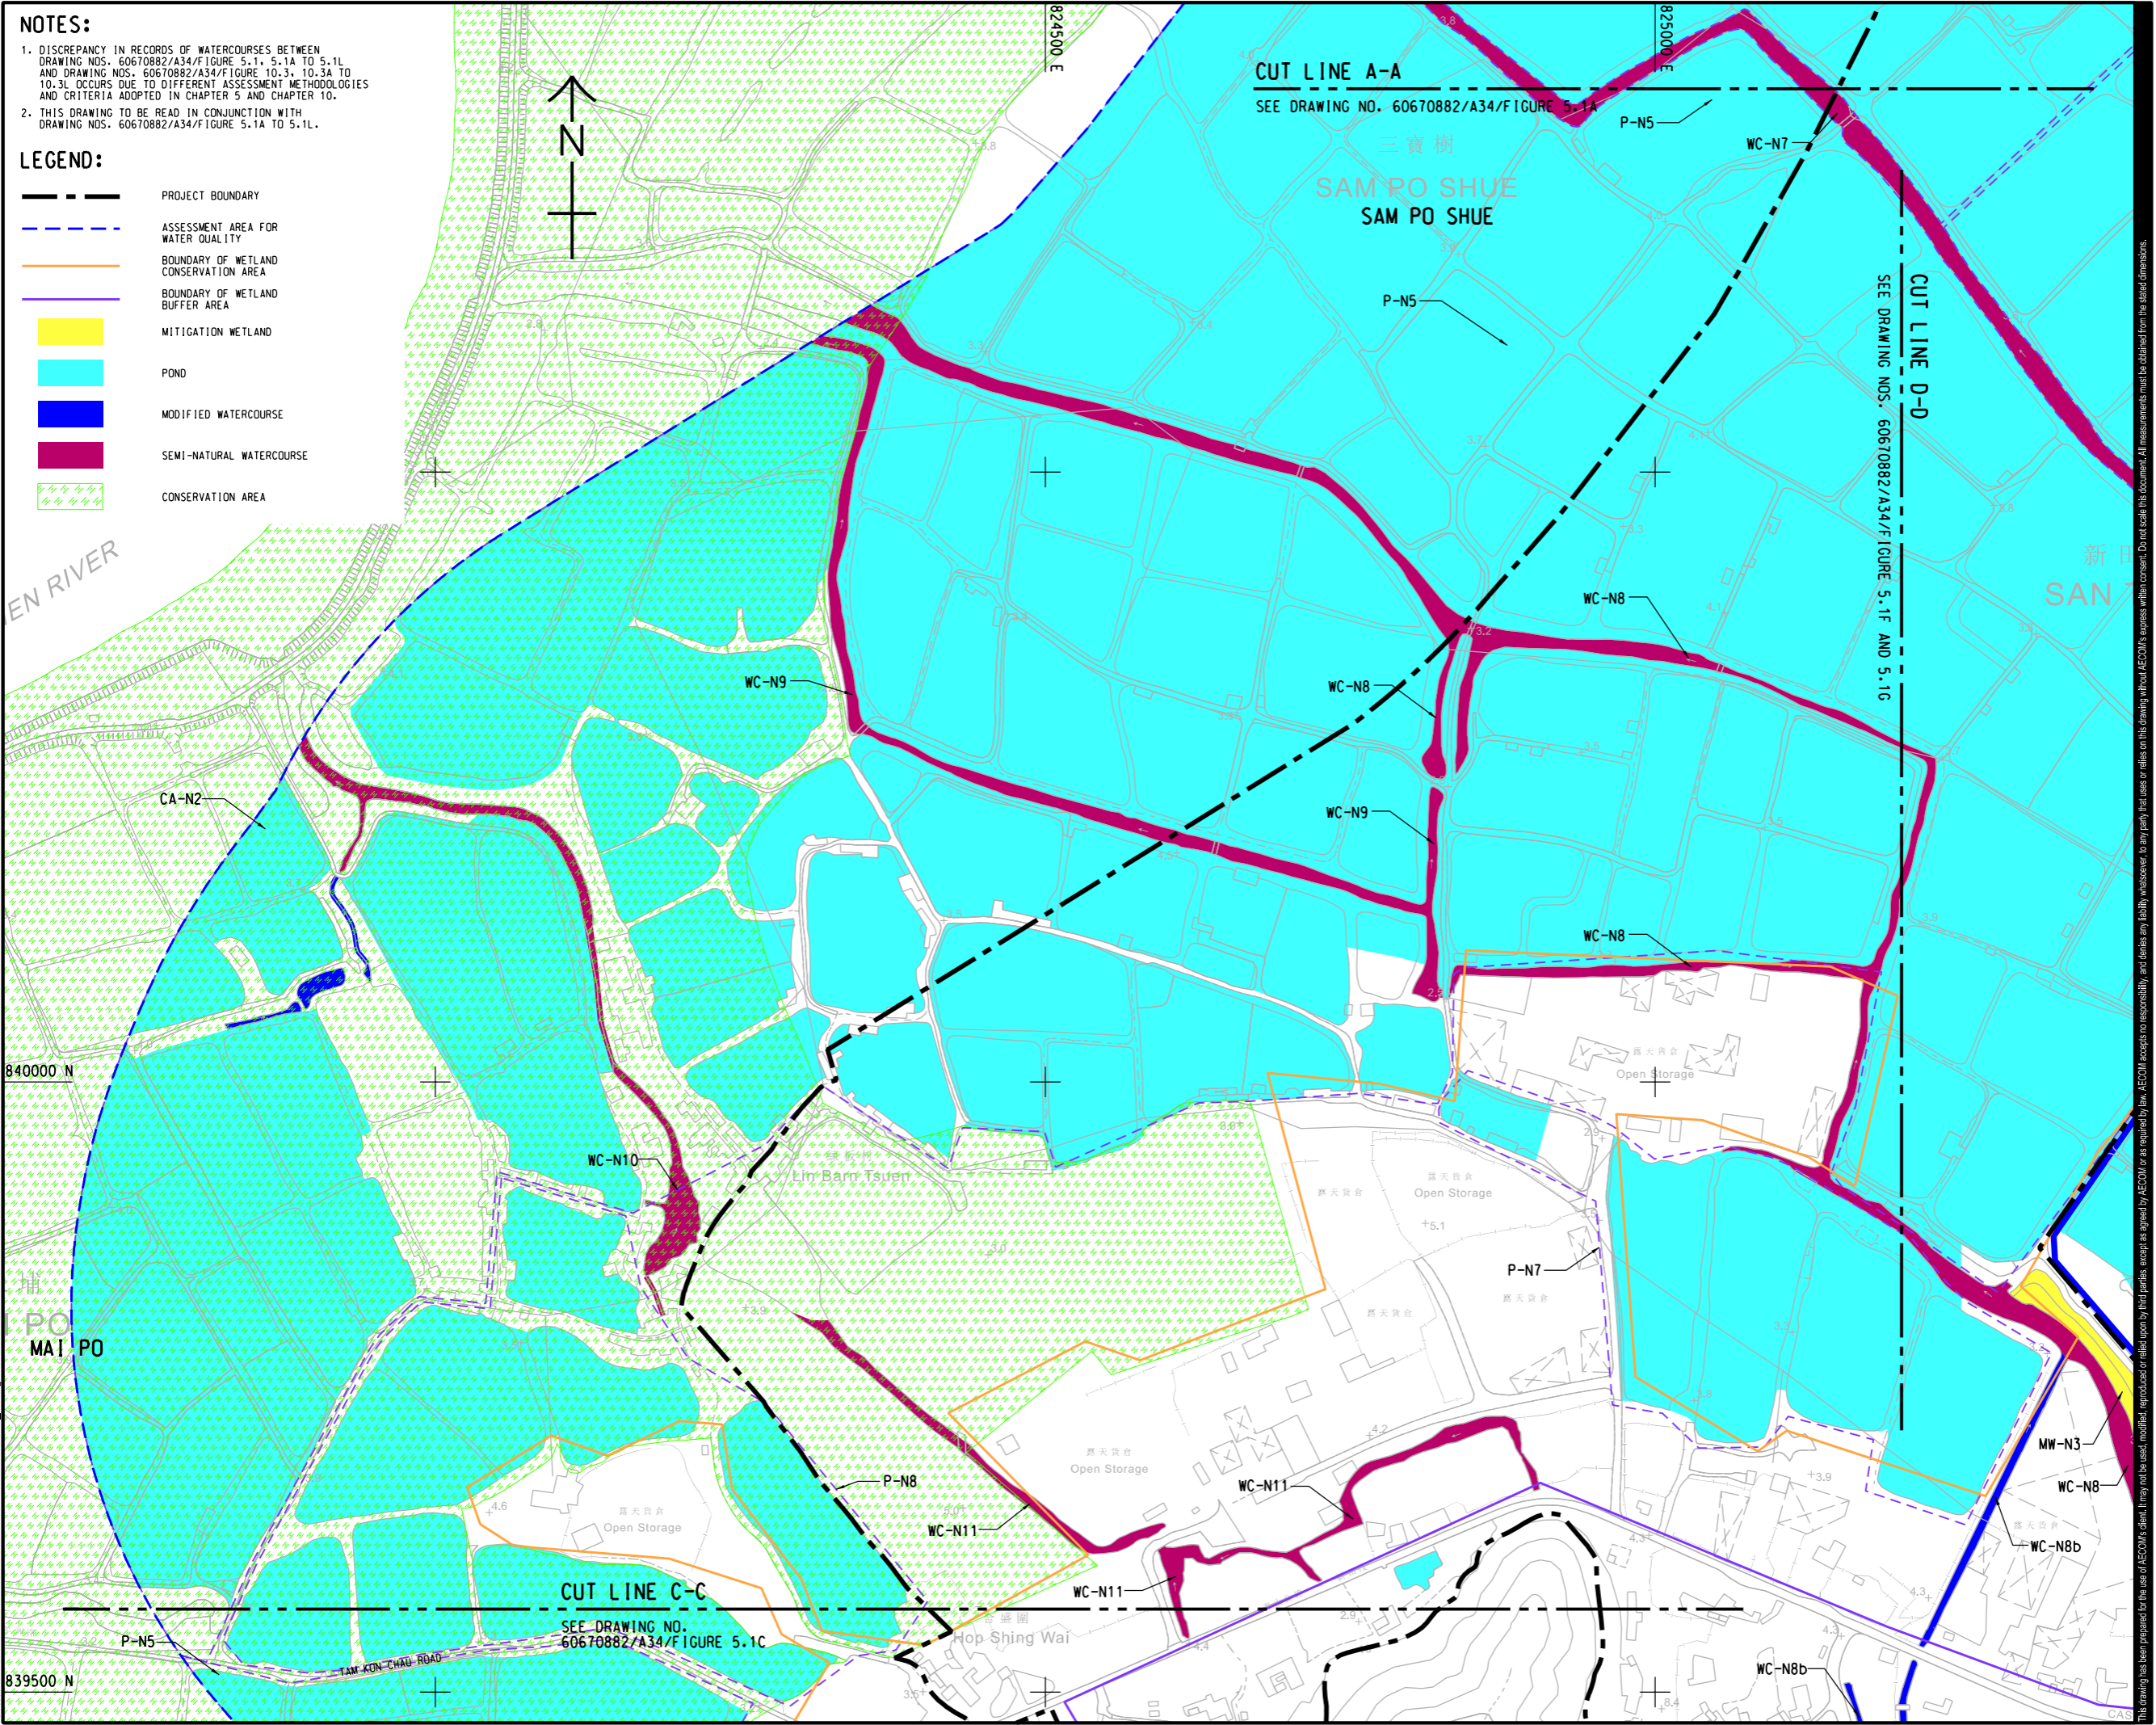

PROJECT
FIRST PHASE DEVELOPMENT OF THE NEW TERRITORIES NORTH – SAN TIN / LOK MA CHAU DEVELOPMENT NODE – INVESTIGATION

CLIENT
 土木工程拓展署
 Civil Engineering and Development Department
 規劃署
 Planning Department

CONSULTANT
 AECOM Asia Company Ltd.
 www.aecom.com

SUB-CONSULTANTS


ISSUE/REVISION

IR	DATE	DESCRIPTION	CHK.

STATUS

SCALE
A3 1 : 5000

DIMENSION UNIT
METRES

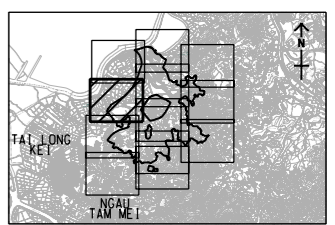

PROJECT NO. 60670882
AGREEMENT NO. CE 20/2021


SHEET TITLE
LOCATIONS OF WATER SENSITIVE RECEIVERS

SHEET NUMBER
60670882/A34/FIGURE 5.1B

SHEET 2 OF 12

This drawing has been prepared for the use of AECOM's client. It may not be used, modified, reproduced or relied upon by third parties, except as agreed by AECOM or as required by law. AECOM accepts no responsibility, and denies any liability whatsoever, for any part, that less or relies on this drawing without AECOM's express written consent. All measurements must be obtained from the stated dimensions.

ISO A1 594mm x 841mm
Approved:
Checked:
Designer:
Project Management Initials:

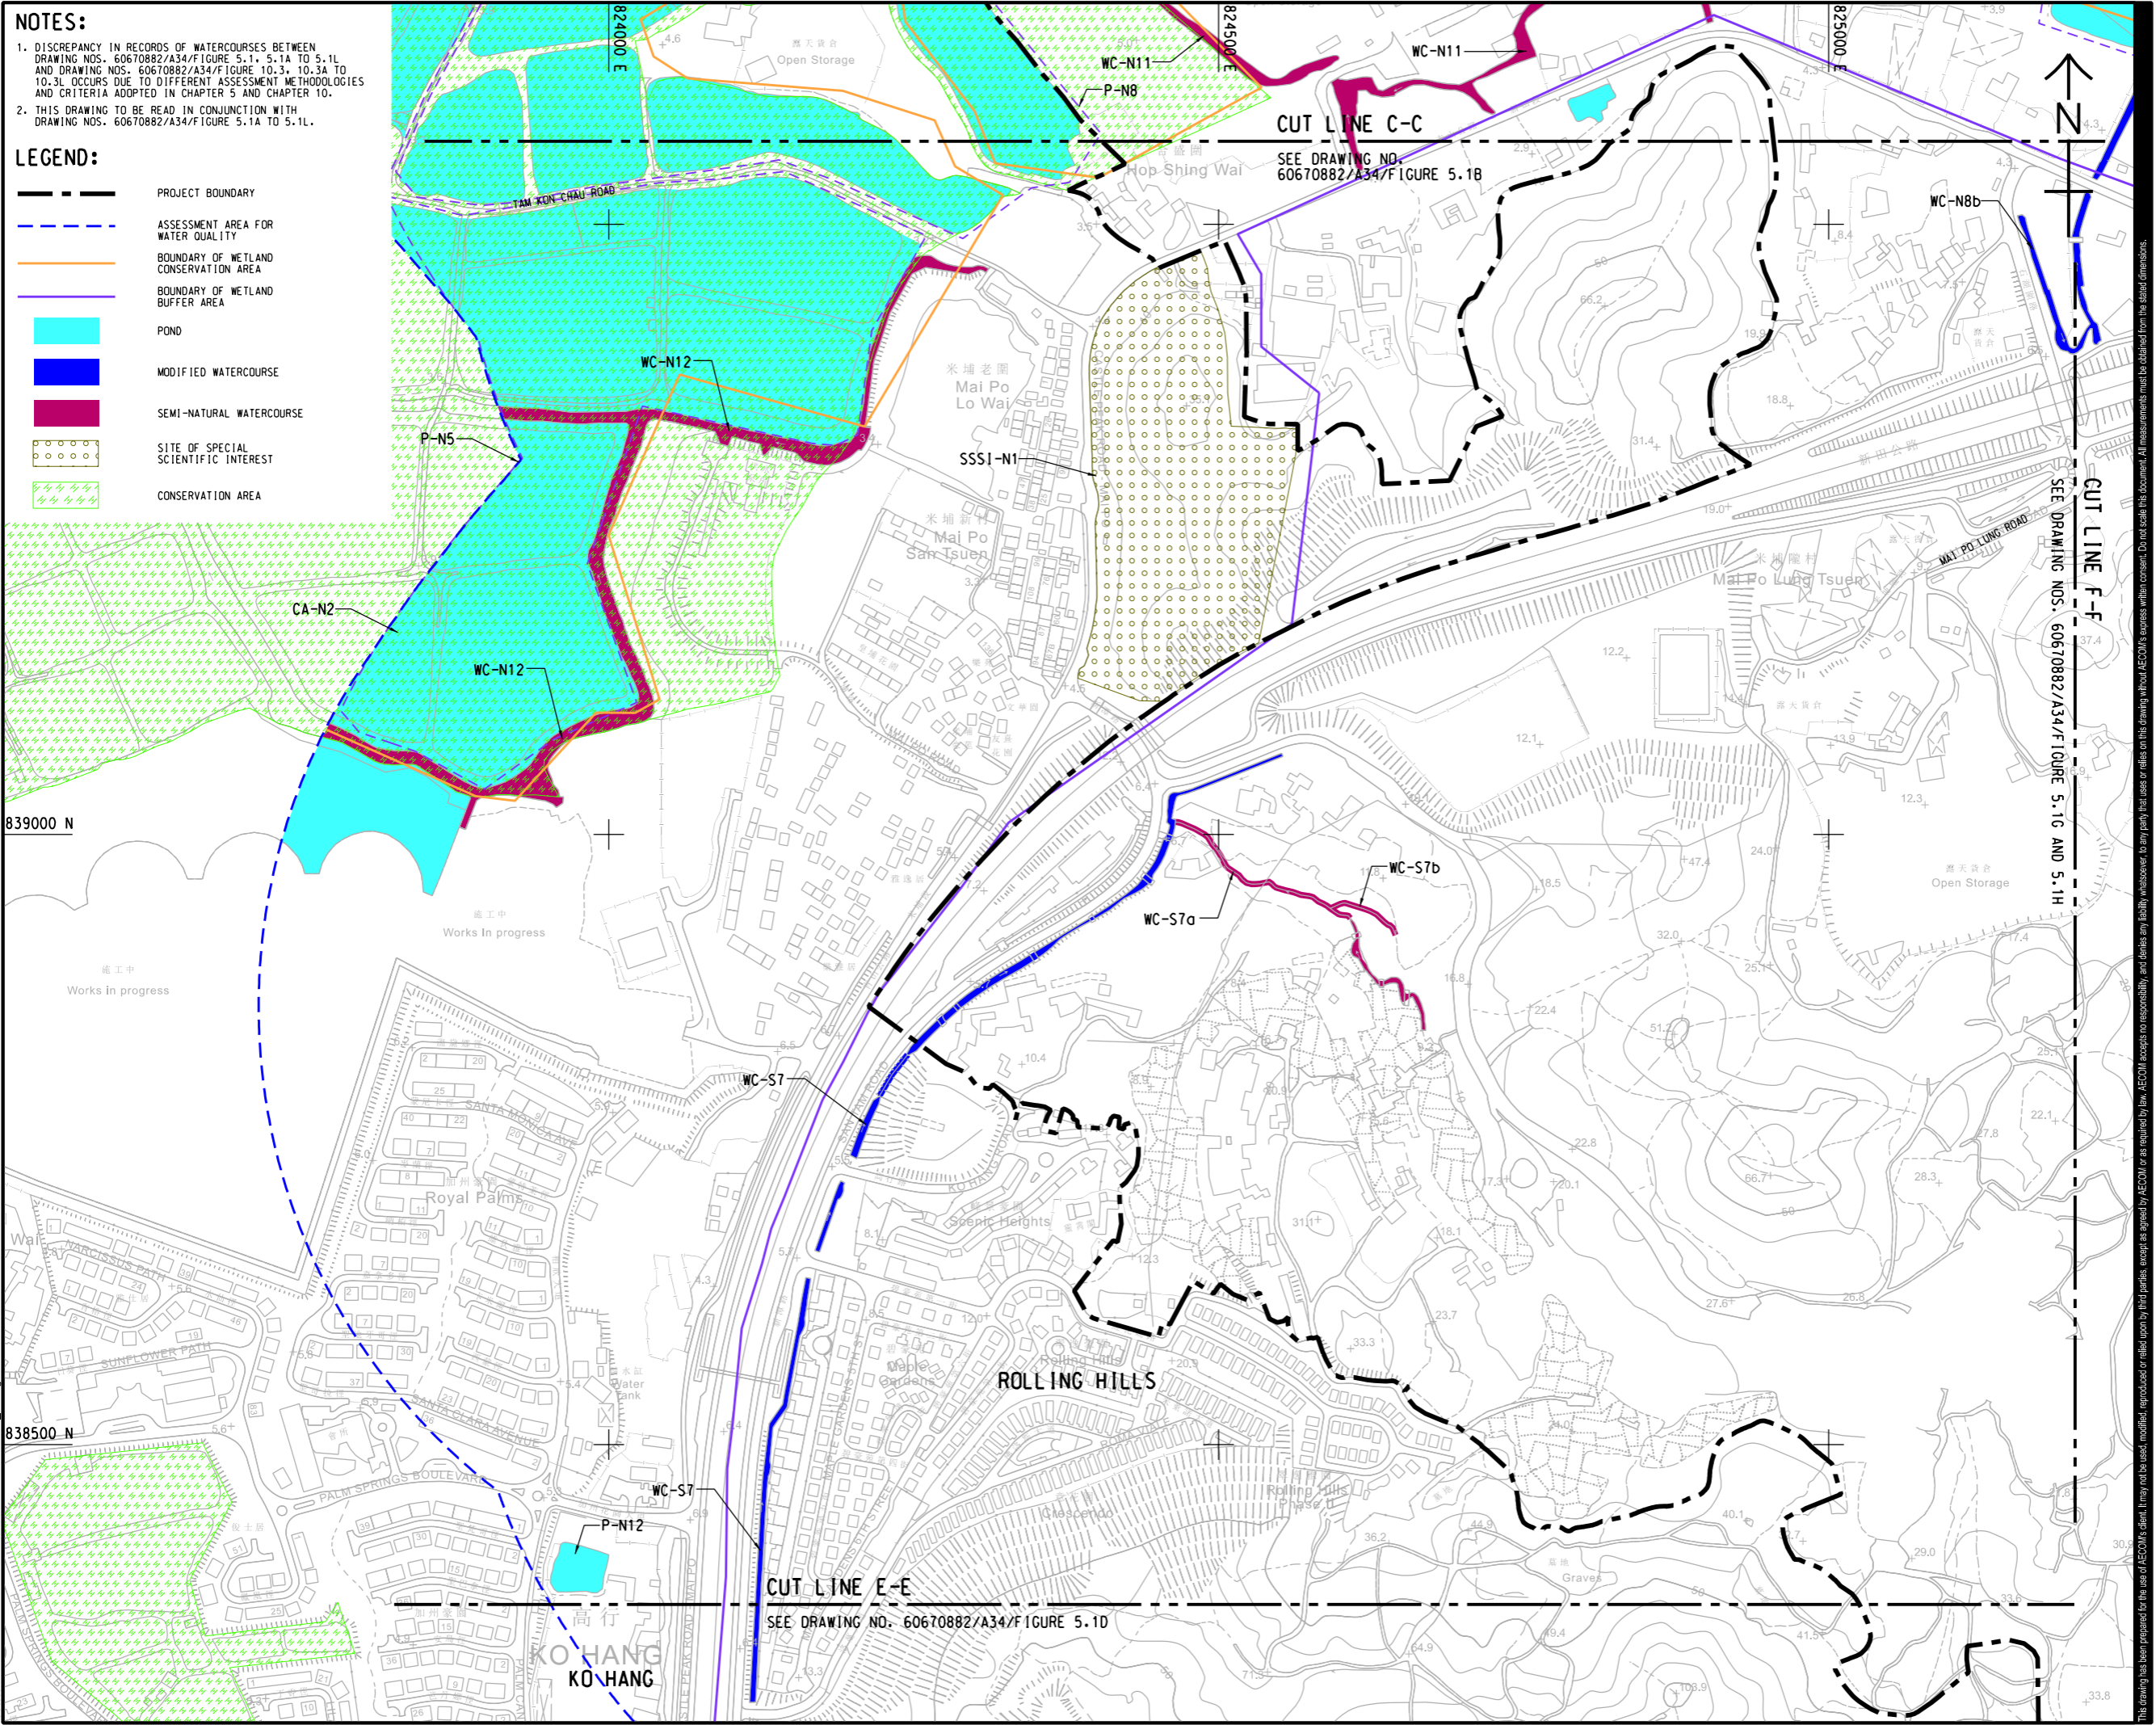

NOTES:
 1. DISCREPANCY IN RECORDS OF WATERCOURSES BETWEEN DRAWING NOS. 60670882/A34/FIGURE 5.1, 5.1A TO 5.1L AND DRAWING NOS. 60670882/A34/FIGURE 10.3, 10.3A TO 10.3L OCCURS DUE TO DIFFERENT ASSESSMENT METHODOLOGIES AND CRITERIA ADOPTED IN CHAPTER 5 AND CHAPTER 10.
 2. THIS DRAWING TO BE READ IN CONJUNCTION WITH DRAWING NOS. 60670882/A34/FIGURE 5.1A TO 5.1L.

- LEGEND:**
- PROJECT BOUNDARY
 - ASSESSMENT AREA FOR WATER QUALITY
 - BOUNDARY OF WETLAND CONSERVATION AREA
 - BOUNDARY OF WETLAND BUFFER AREA
 - POND
 - MODIFIED WATERCOURSE
 - SEMI-NATURAL WATERCOURSE
 - SITE OF SPECIAL SCIENTIFIC INTEREST
 - CONSERVATION AREA

AECOM
 PROJECT
 FIRST PHASE DEVELOPMENT OF THE NEW TERRITORIES NORTH – SAN TIN / LOK MA CHAU DEVELOPMENT NODE – INVESTIGATION

CLIENT
 土木工程拓展署
 Civil Engineering and Development Department
 規劃署
 Planning Department

CONSULTANT
 AECOM Asia Company Ltd.
 www.aecom.com

SUB-CONSULTANTS
 分判工程師有限公司

ISSUE/REVISION


IR	DATE	DESCRIPTION	CHK.

STATUS
 備註

SCALE
 比例
 A3 1 : 5000

DIMENSION UNIT
 尺寸單位
 METRES

KEY PLAN A3 1 : 250000
 索引圖

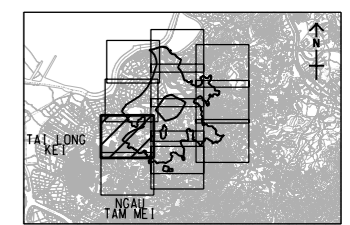

PROJECT NO.
 項目編號
 60670882

AGREEMENT NO.
 協議編號
 CE 20/2021

SHEET TITLE
 圖紙名稱
 LOCATIONS OF WATER SENSITIVE RECEIVERS

SHEET NUMBER
 圖紙編號
 60670882/A34/FIGURE 5.1C

SHEET 3 OF 12

Plot File by: haiquan.zhao 11/02/2023
 PATH P:\PROJECTS\60670882\DRAWING\REPORT\A34\A34_55c.dgn






This drawing has been prepared for the use of AECOM's client. It may not be used, modified, reproduced or relied upon by third parties, except as agreed by AECOM or as required by law. AECOM accepts no responsibility, and disclaims any liability whatsoever, for any part that is used or relied upon in this drawing without AECOM's express written consent. All measurements must be obtained from the stated dimensions.


ISO A1 594mm x 841mm
Approved:
Checked:
Designer:
Project Management Initials:

NOTES:


1. DISCREPANCY IN RECORDS OF WATERCOURSES BETWEEN DRAWING NOS. 60670882/A34/FIGURE 5.1, 5.1A TO 5.1L AND DRAWING NOS. 60670882/A34/FIGURE 10.3, 10.3A TO 10.3L OCCURS DUE TO DIFFERENT ASSESSMENT METHODOLOGIES AND CRITERIA ADOPTED IN CHAPTER 5 AND CHAPTER 10.
2. THIS DRAWING TO BE READ IN CONJUNCTION WITH DRAWING NOS. 60670882/A34/FIGURE 5.1A TO 5.1L.

LEGEND:

-  PROJECT BOUNDARY
-  ASSESSMENT AREA FOR WATER QUALITY
-  BOUNDARY OF WETLAND BUFFER AREA
-  POND
-  MODIFIED WATERCOURSE

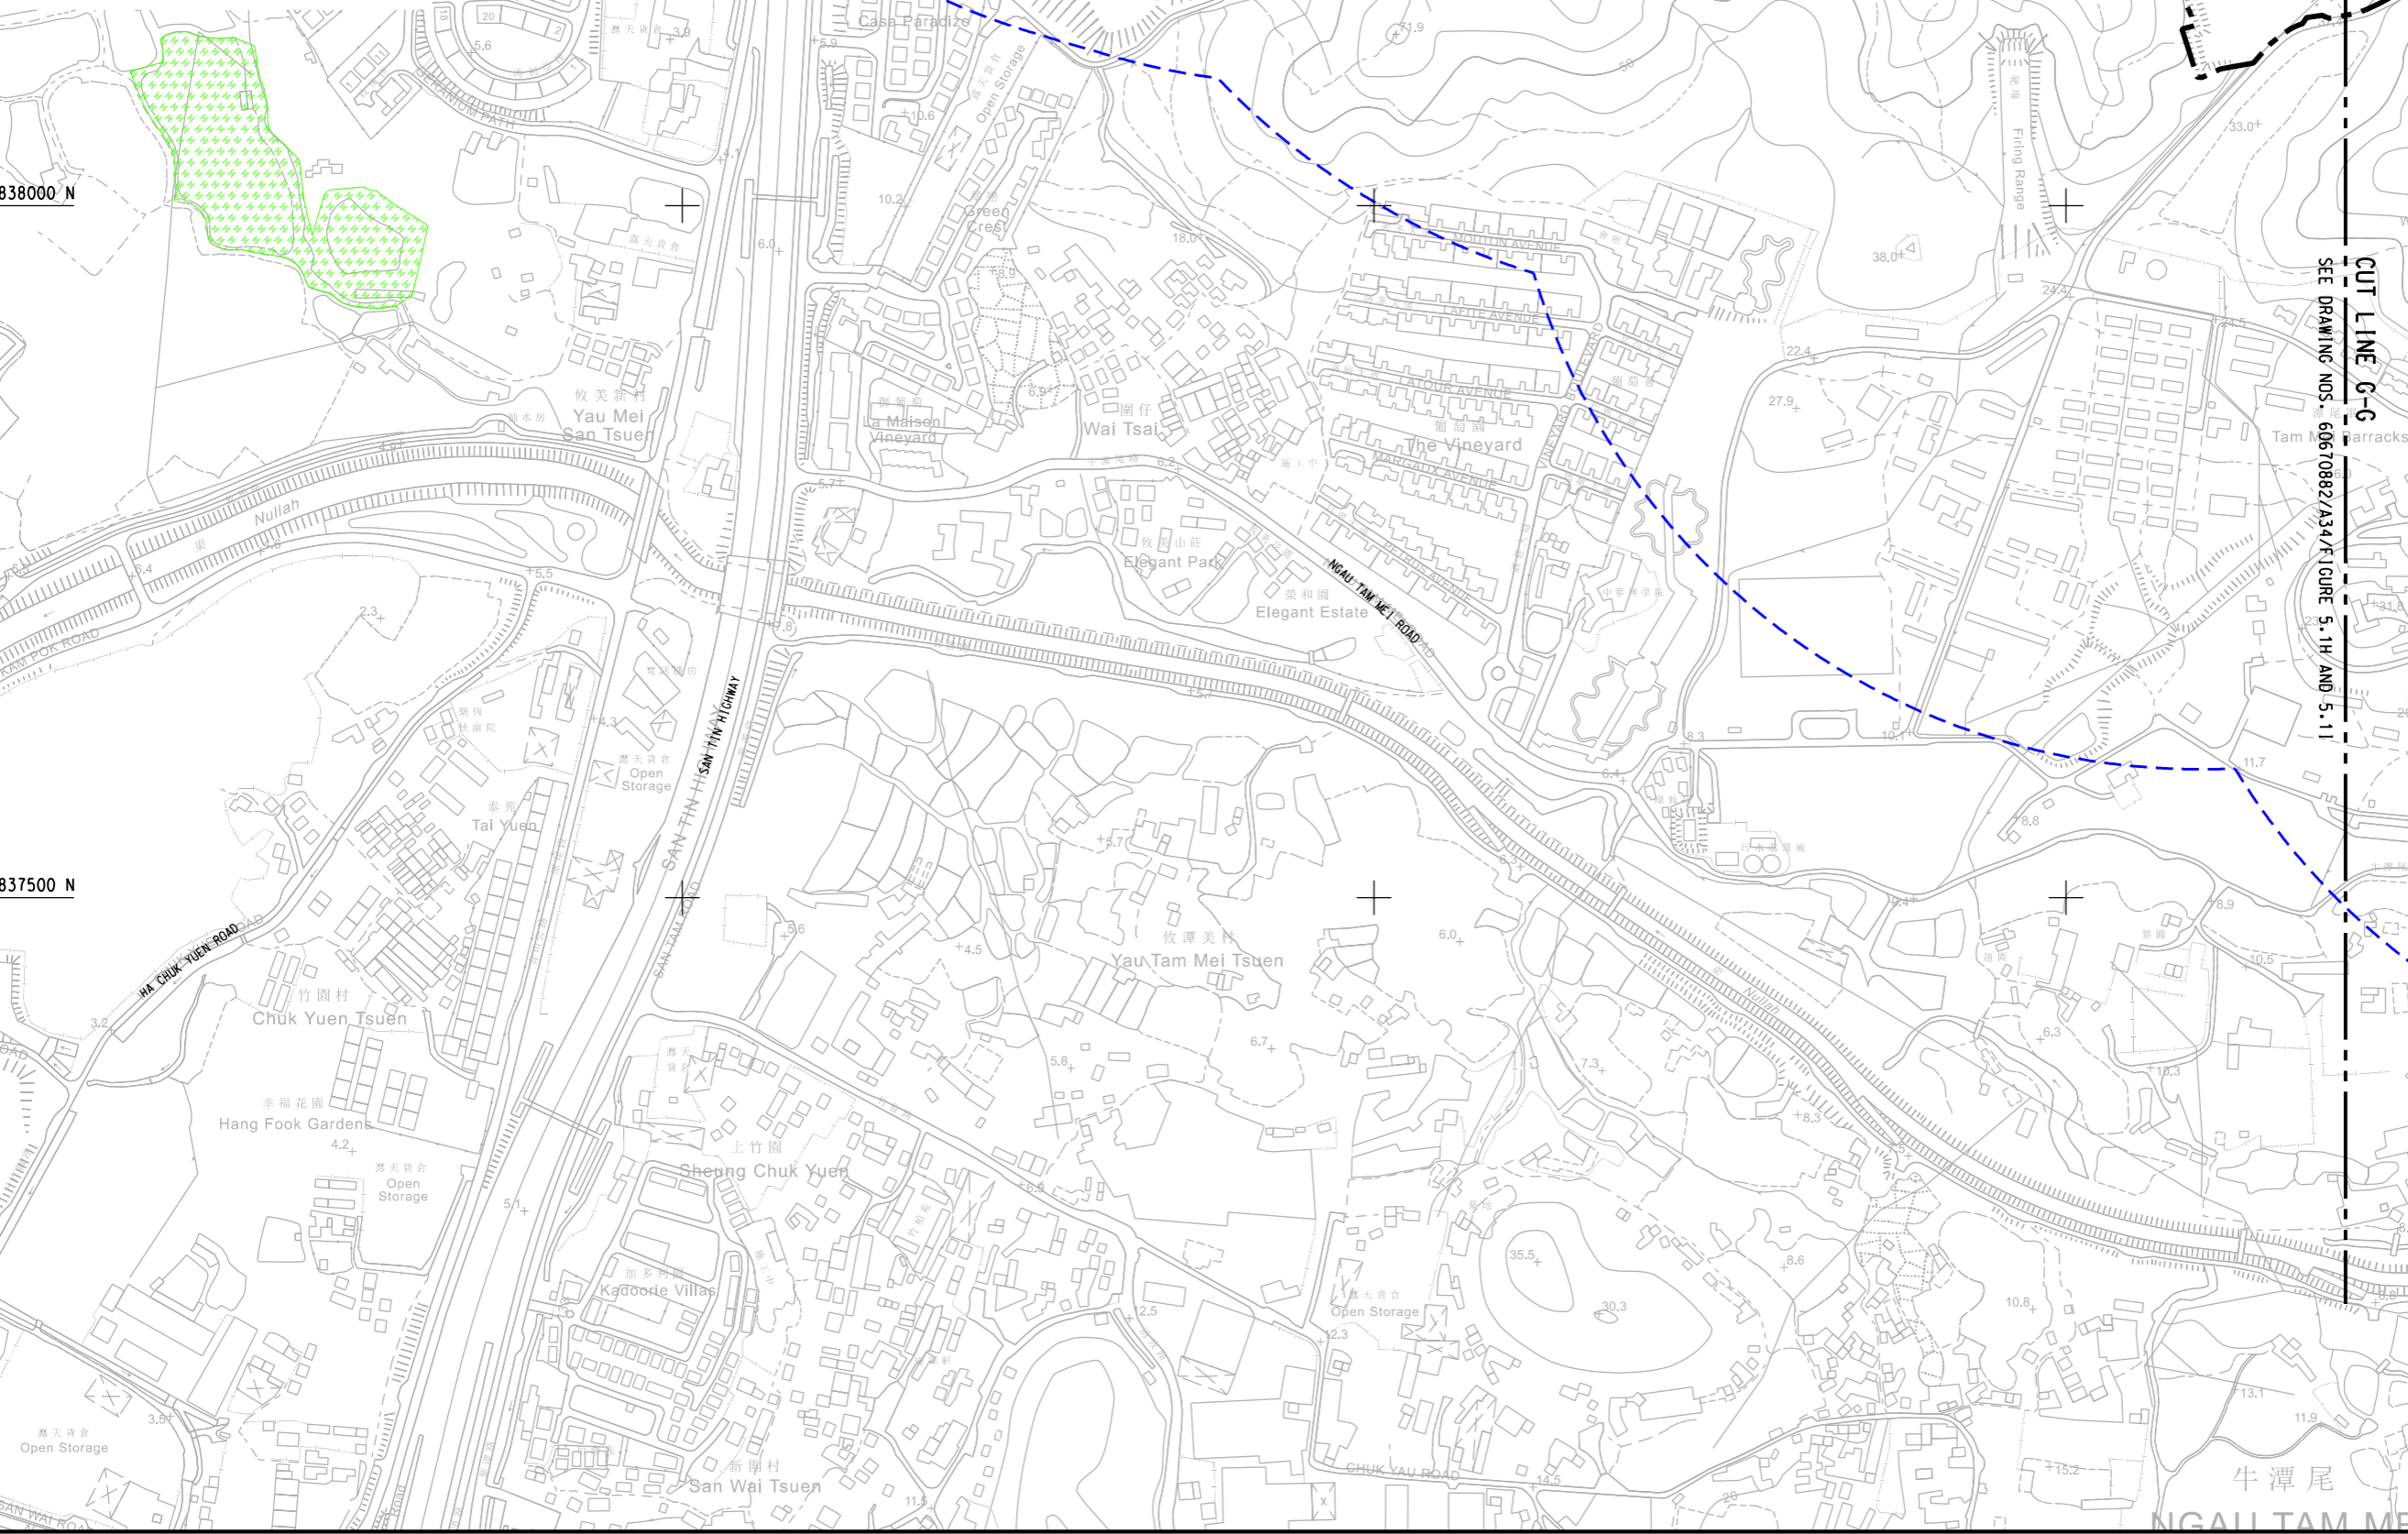

PROJECT
 FIRST PHASE DEVELOPMENT OF THE NEW TERRITORIES NORTH – SAN TIN / LOK MA CHAU DEVELOPMENT NODE – INVESTIGATION

CLIENT
 土木工程拓展署
 Civil Engineering and Development Department
 規劃署
 Planning Department

CONSULTANT
 AECOM Asia Company Ltd.
 www.aecom.com

SUB-CONSULTANTS


ISSUE/REVISION

IR	DATE	DESCRIPTION	CHK.

STATUS

SCALE
 A3 1 : 5000
DIMENSION UNIT
 METRES

KEY PLAN A3 1 : 250000

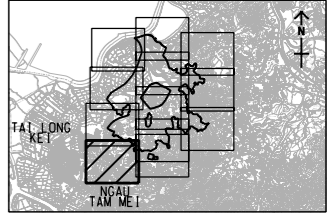

PROJECT NO.
 60670882
AGREEMENT NO.
 CE 20/2021


SHEET TITLE

LOCATIONS OF WATER SENSITIVE RECEIVERS

SHEET NUMBER
 60670882/A34/FIGURE 5.1D
 SHEET 4 OF 12

This drawing has been prepared for the use of AECOM's client. It may not be used, modified, reproduced or relied upon by third parties, except as agreed by AECOM or as required by law. AECOM accepts no responsibility, and disclaims any liability, whatsoever, to any party, that uses or relies on this drawing without AECOM's express written consent. All measurements must be obtained from the stated dimensions.

ISO A1 594mm x 841mm
Approved:
Checked:
Designer:
Project Management Initials:

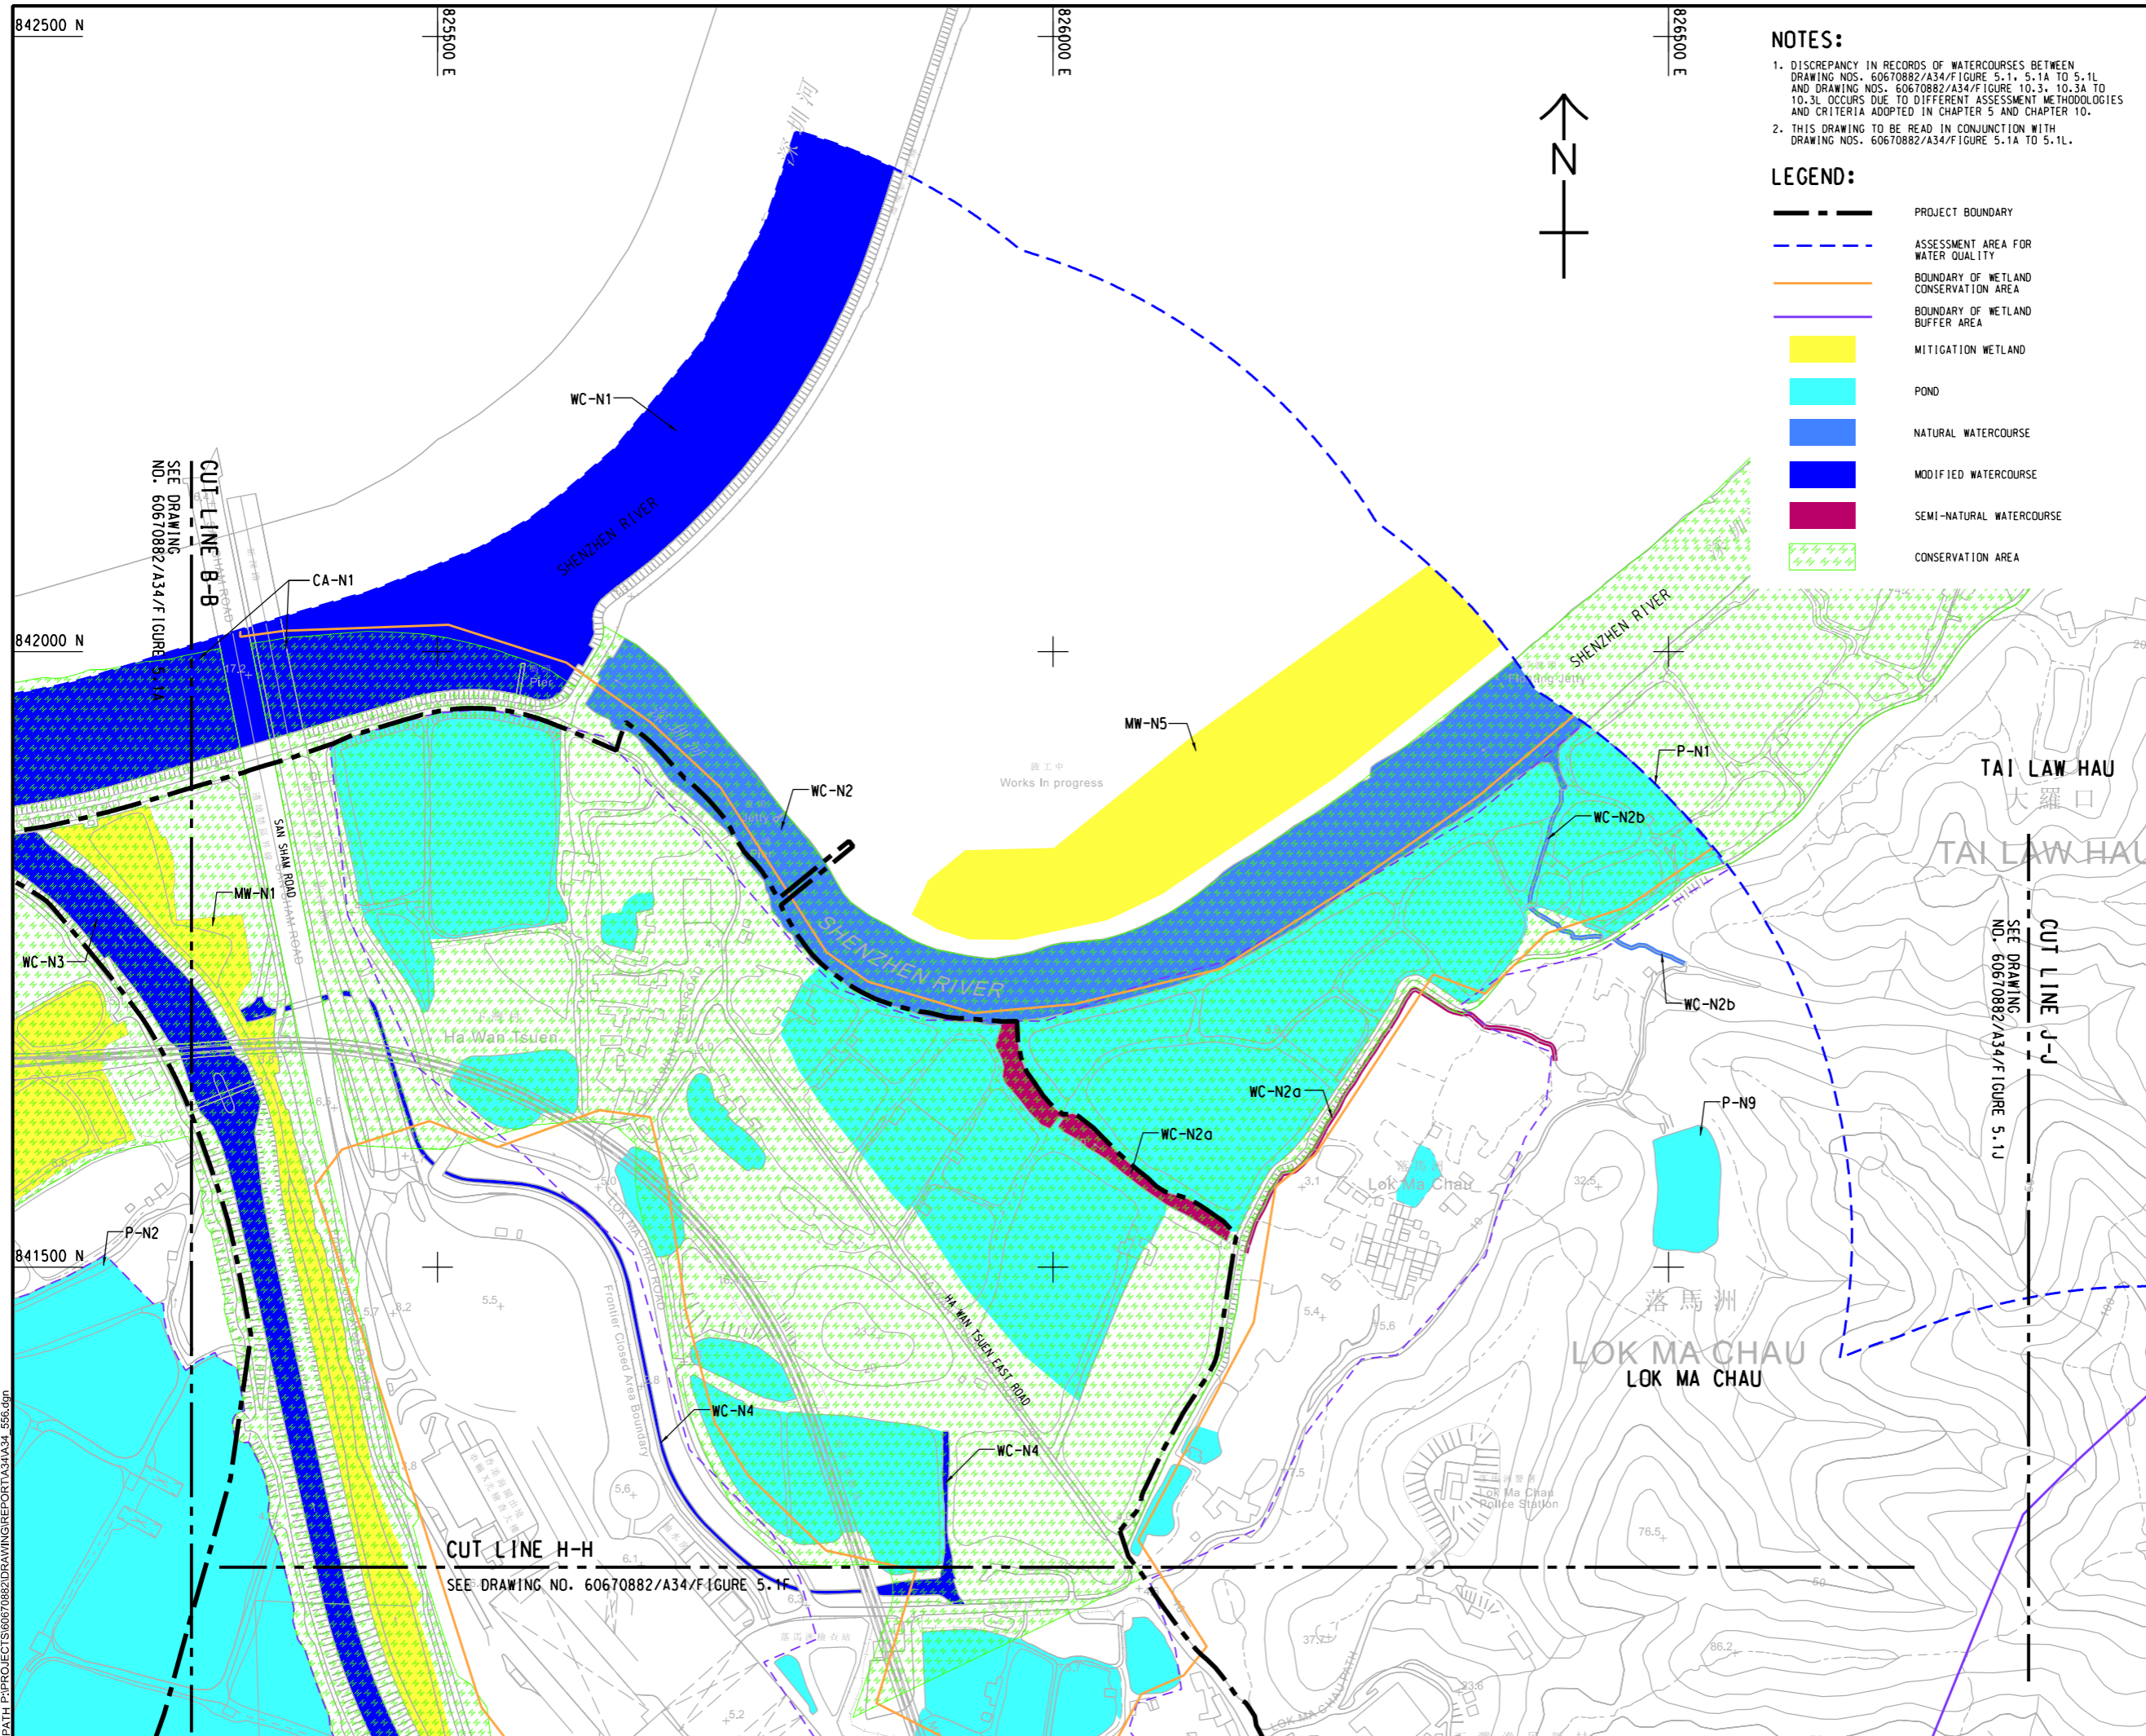

NOTES:

- DISCREPANCY IN RECORDS OF WATERCOURSES BETWEEN DRAWING NOS. 60670882/A34/Figure 5.1, 5.1A TO 5.1L AND DRAWING NOS. 60670882/A34/Figure 10.3, 10.3A TO 10.3L OCCURS DUE TO DIFFERENT ASSESSMENT METHODOLOGIES AND CRITERIA ADOPTED IN CHAPTER 5 AND CHAPTER 10.
- THIS DRAWING TO BE READ IN CONJUNCTION WITH DRAWING NOS. 60670882/A34/Figure 5.1A TO 5.1L.

- LEGEND:**
- PROJECT BOUNDARY
 - ASSESSMENT AREA FOR WATER QUALITY
 - BOUNDARY OF WETLAND CONSERVATION AREA
 - BOUNDARY OF WETLAND BUFFER AREA
 - MITIGATION WETLAND
 - POND
 - NATURAL WATERCOURSE
 - MODIFIED WATERCOURSE
 - SEMI-NATURAL WATERCOURSE
 - CONSERVATION AREA

AECOM

PROJECT
項目

FIRST PHASE DEVELOPMENT OF THE NEW TERRITORIES NORTH – SAN TIN / LOK MA CHAU DEVELOPMENT NODE – INVESTIGATION

CLIENT
業主

CEDD 土木工程拓展署
Civil Engineering and Development Department

規劃署
Planning Department

CONSULTANT
顧問公司

AECOM Asia Company Ltd.
www.aecom.com

SUB-CONSULTANTS
分判工程師/顧問公司

ISSUE/REVISION
修訂

NO.	DATE	DESCRIPTION	CHK.

STATUS
階段


SCALE
比例

A3 1:5000

DIMENSION UNIT
尺寸單位

METRES

KEY PLAN A3 1:250000
索引圖

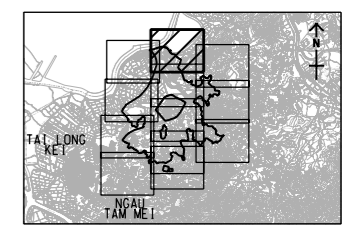

PROJECT NO.
項目編號

60670882

AGREEMENT NO.
協議編號

CE 20/2021

SHEET TITLE
圖紙名稱

LOCATIONS OF WATER SENSITIVE RECEIVERS

SHEET NUMBER
圖紙編號


60670882/A34/FIGURE 5.1E

SHEET 5 OF 12

This drawing has been prepared for the use of AECOM's client. It may not be used, modified, reproduced or relied upon by third parties, except as agreed by AECOM or as required by law. AECOM accepts no responsibility, and disclaims any liability, whatsoever, for any part, that less or relies on this drawing without AECOM's express written consent. All measurements must be obtained from the stated dimensions.

Plot File by: haiquan.zhao 11/14/2023
PATH: P:\PROJECTS\60670882\DRAWING\REPORT\A34\A34_556.dgn

ISO A1 594mm x 841mm
Approved:
Checked:
Designer:
Project Management Initials:
Plot File by: haiqun.zhao 11/14/2023
PATH: P:\PROJECTS\60670882\DRAWING\REPORT\A34\A34_657.dgn

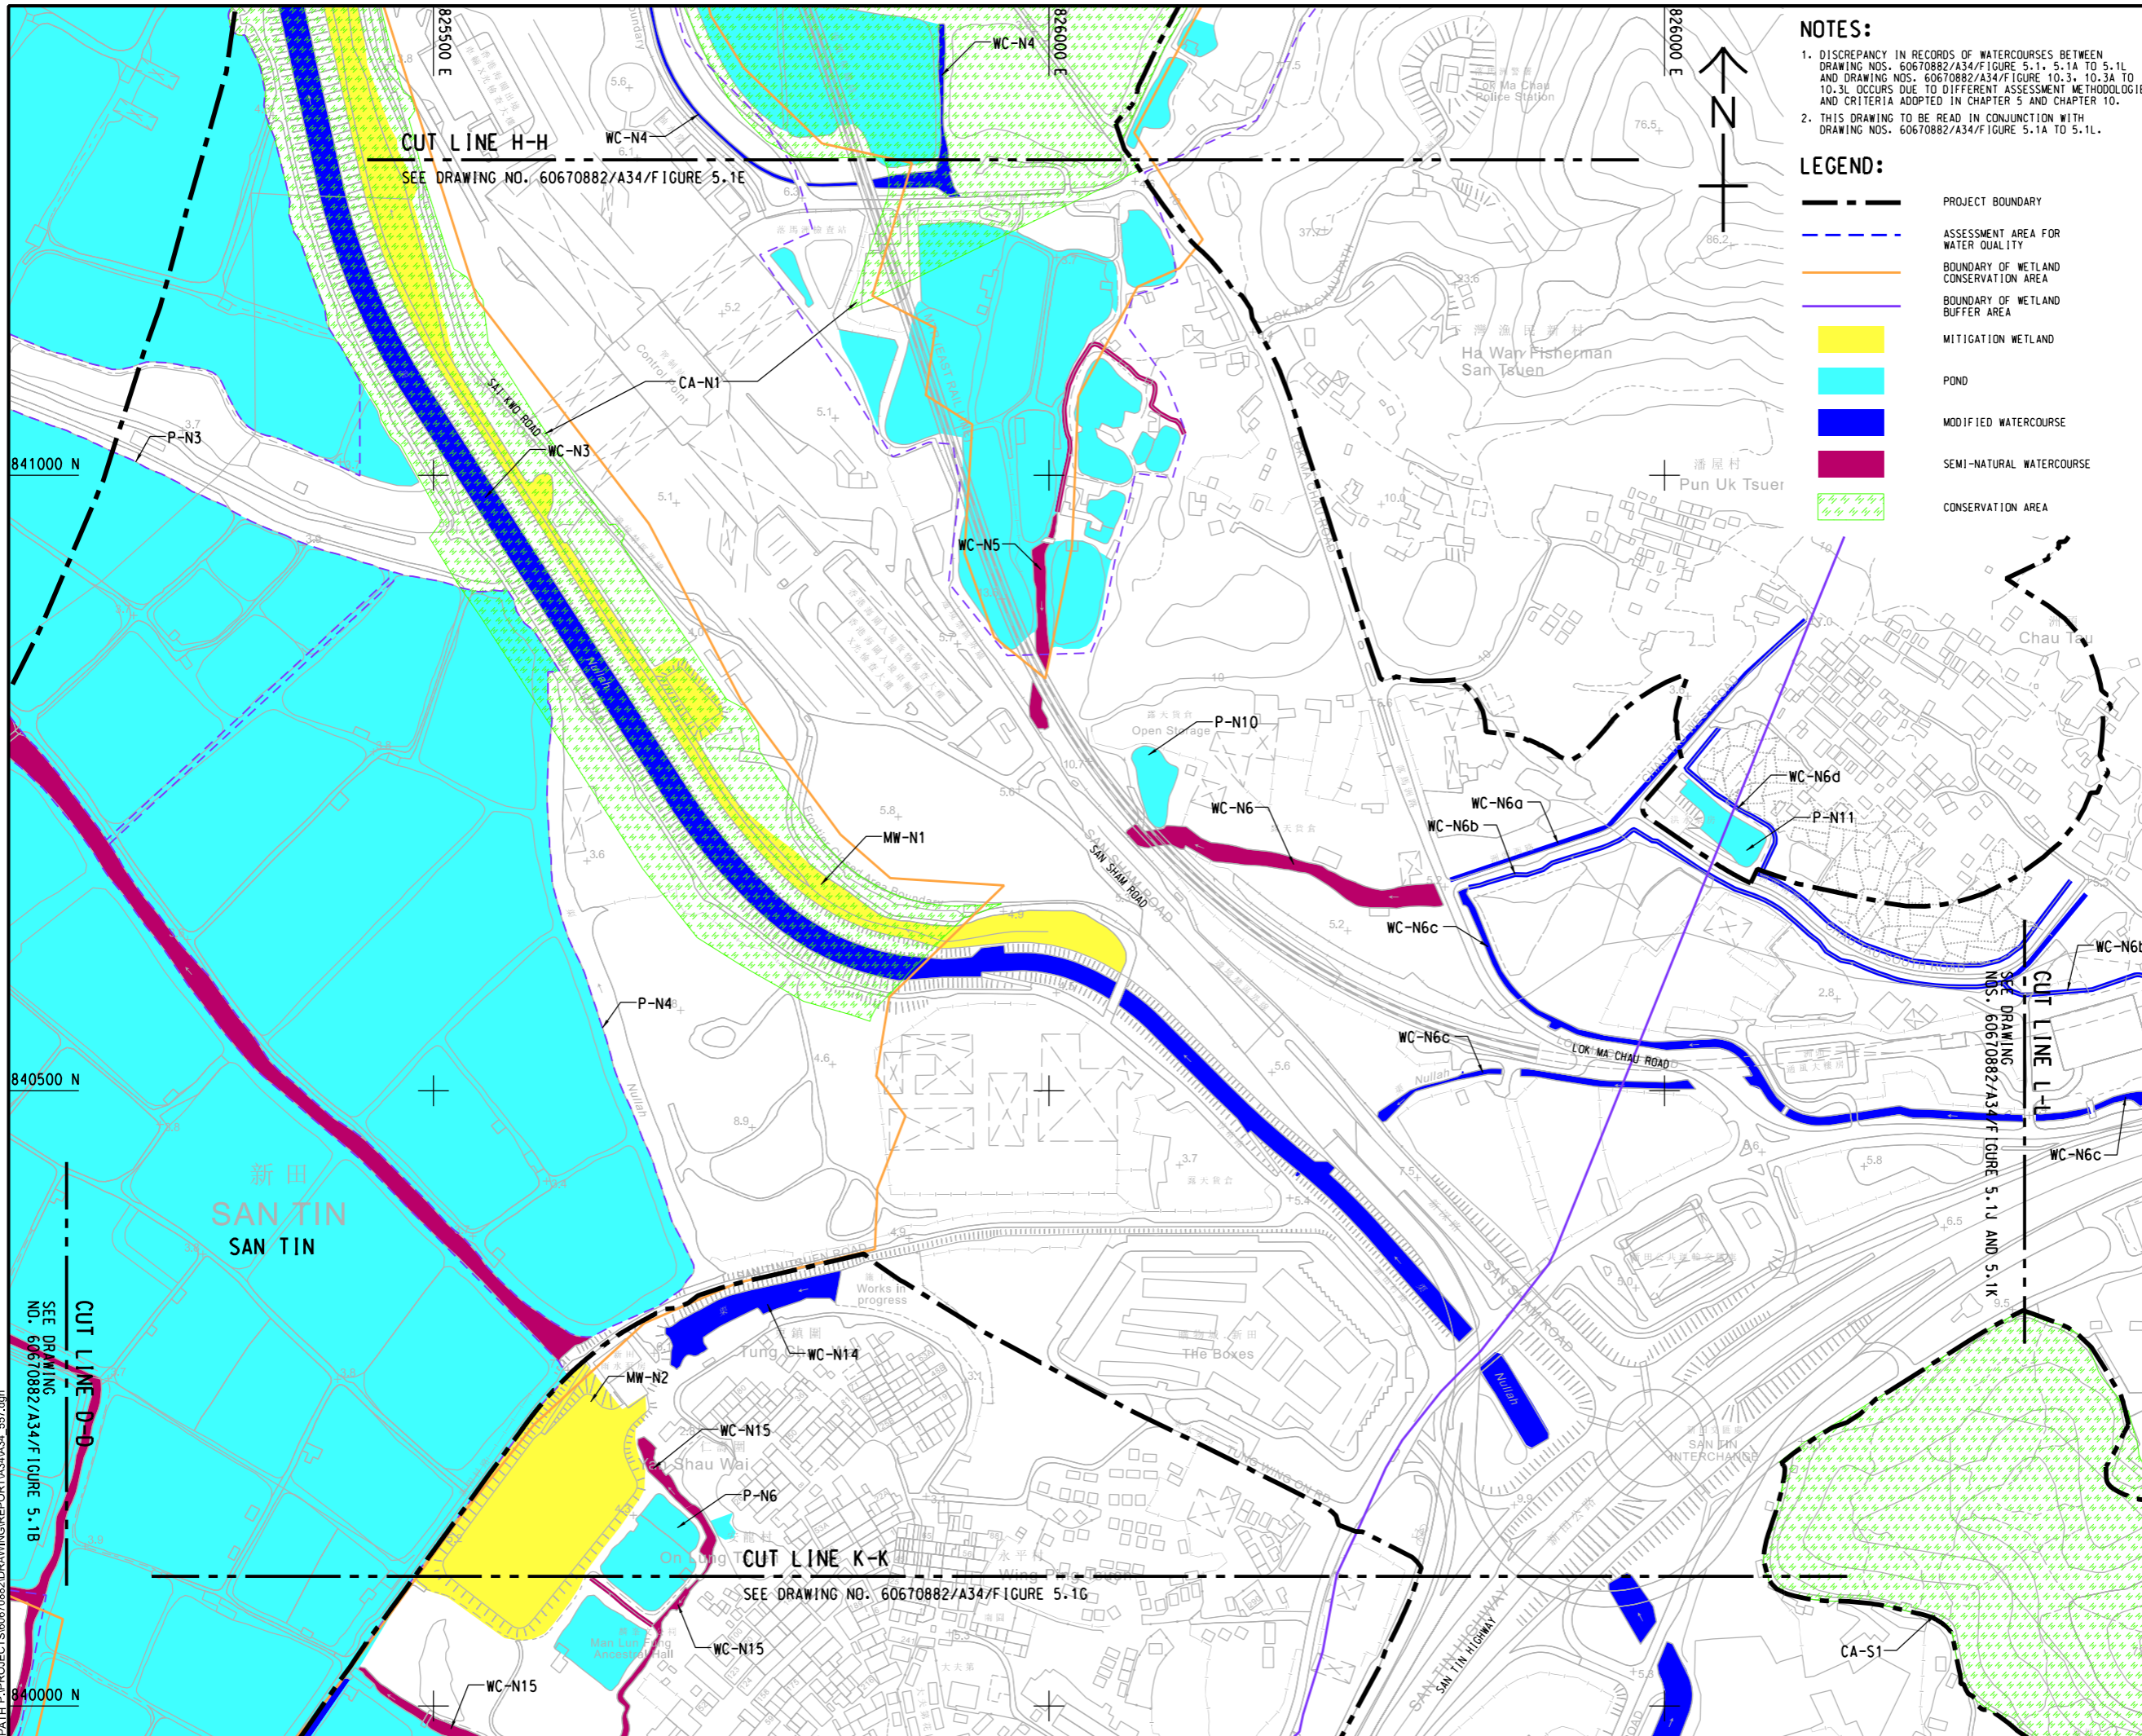

NOTES:
1. DISCREPANCY IN RECORDS OF WATERCOURSES BETWEEN DRAWING NOS. 60670882/A34/FIGURE 5.1, 5.1A TO 5.1L AND DRAWING NOS. 60670882/A34/FIGURE 10.3, 10.3A TO 10.3L OCCURS DUE TO DIFFERENT ASSESSMENT METHODOLOGIES AND CRITERIA ADOPTED IN CHAPTER 5 AND CHAPTER 10.
2. THIS DRAWING TO BE READ IN CONJUNCTION WITH DRAWING NOS. 60670882/A34/FIGURE 5.1A TO 5.1L.

- LEGEND:**
- PROJECT BOUNDARY
 - ASSESSMENT AREA FOR WATER QUALITY
 - BOUNDARY OF WETLAND CONSERVATION AREA
 - BOUNDARY OF WETLAND BUFFER AREA
 - MITIGATION WETLAND
 - POND
 - MODIFIED WATERCOURSE
 - SEMI-NATURAL WATERCOURSE
 - CONSERVATION AREA

AECOM
PROJECT
FIRST PHASE DEVELOPMENT OF THE NEW TERRITORIES NORTH – SAN TIN / LOK MA CHAU DEVELOPMENT NODE – INVESTIGATION

CLIENT
 土木工程拓展署
 Civil Engineering and Development Department
 規劃署
 Planning Department

CONSULTANT
 AECOM Asia Company Ltd.
 www.aecom.com

SUB-CONSULTANTS
 分判工程師有限公司

ISSUE/REVISION


IR	DATE	DESCRIPTION	CHK.

STATUS
 階段

SCALE
 比例
 A3 1 : 5000

DIMENSION UNIT
 尺寸單位
 METRES

KEY PLAN A3 1 : 250000
 索引圖

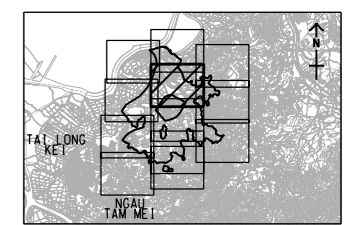

PROJECT NO.
 項目編號
 60670882

AGREEMENT NO.
 協議編號
 CE 20/2021


SHEET TITLE
 圖紙名稱
 LOCATIONS OF WATER SENSITIVE RECEIVERS

SHEET 6 OF 12

SHEET NUMBER
 圖紙編號
 60670882/A34/FIGURE 5.1F

This drawing has been prepared for the use of AECOM's client. It may not be used, modified, reproduced or relied upon by third parties, except as agreed by AECOM or as required by law. AECOM accepts no responsibility, and denies any liability whatsoever, to any party that uses or relies on this drawing without AECOM's express written consent. All measurements must be obtained from the stated dimensions.

ISO A1 594mm x 841mm
Approved:
Checked:
Designer:
Project Management Initials:
2023/11/25
PATH PROJECTS/60670882/DRAWING/REPORT/A3/A34_555.dgn

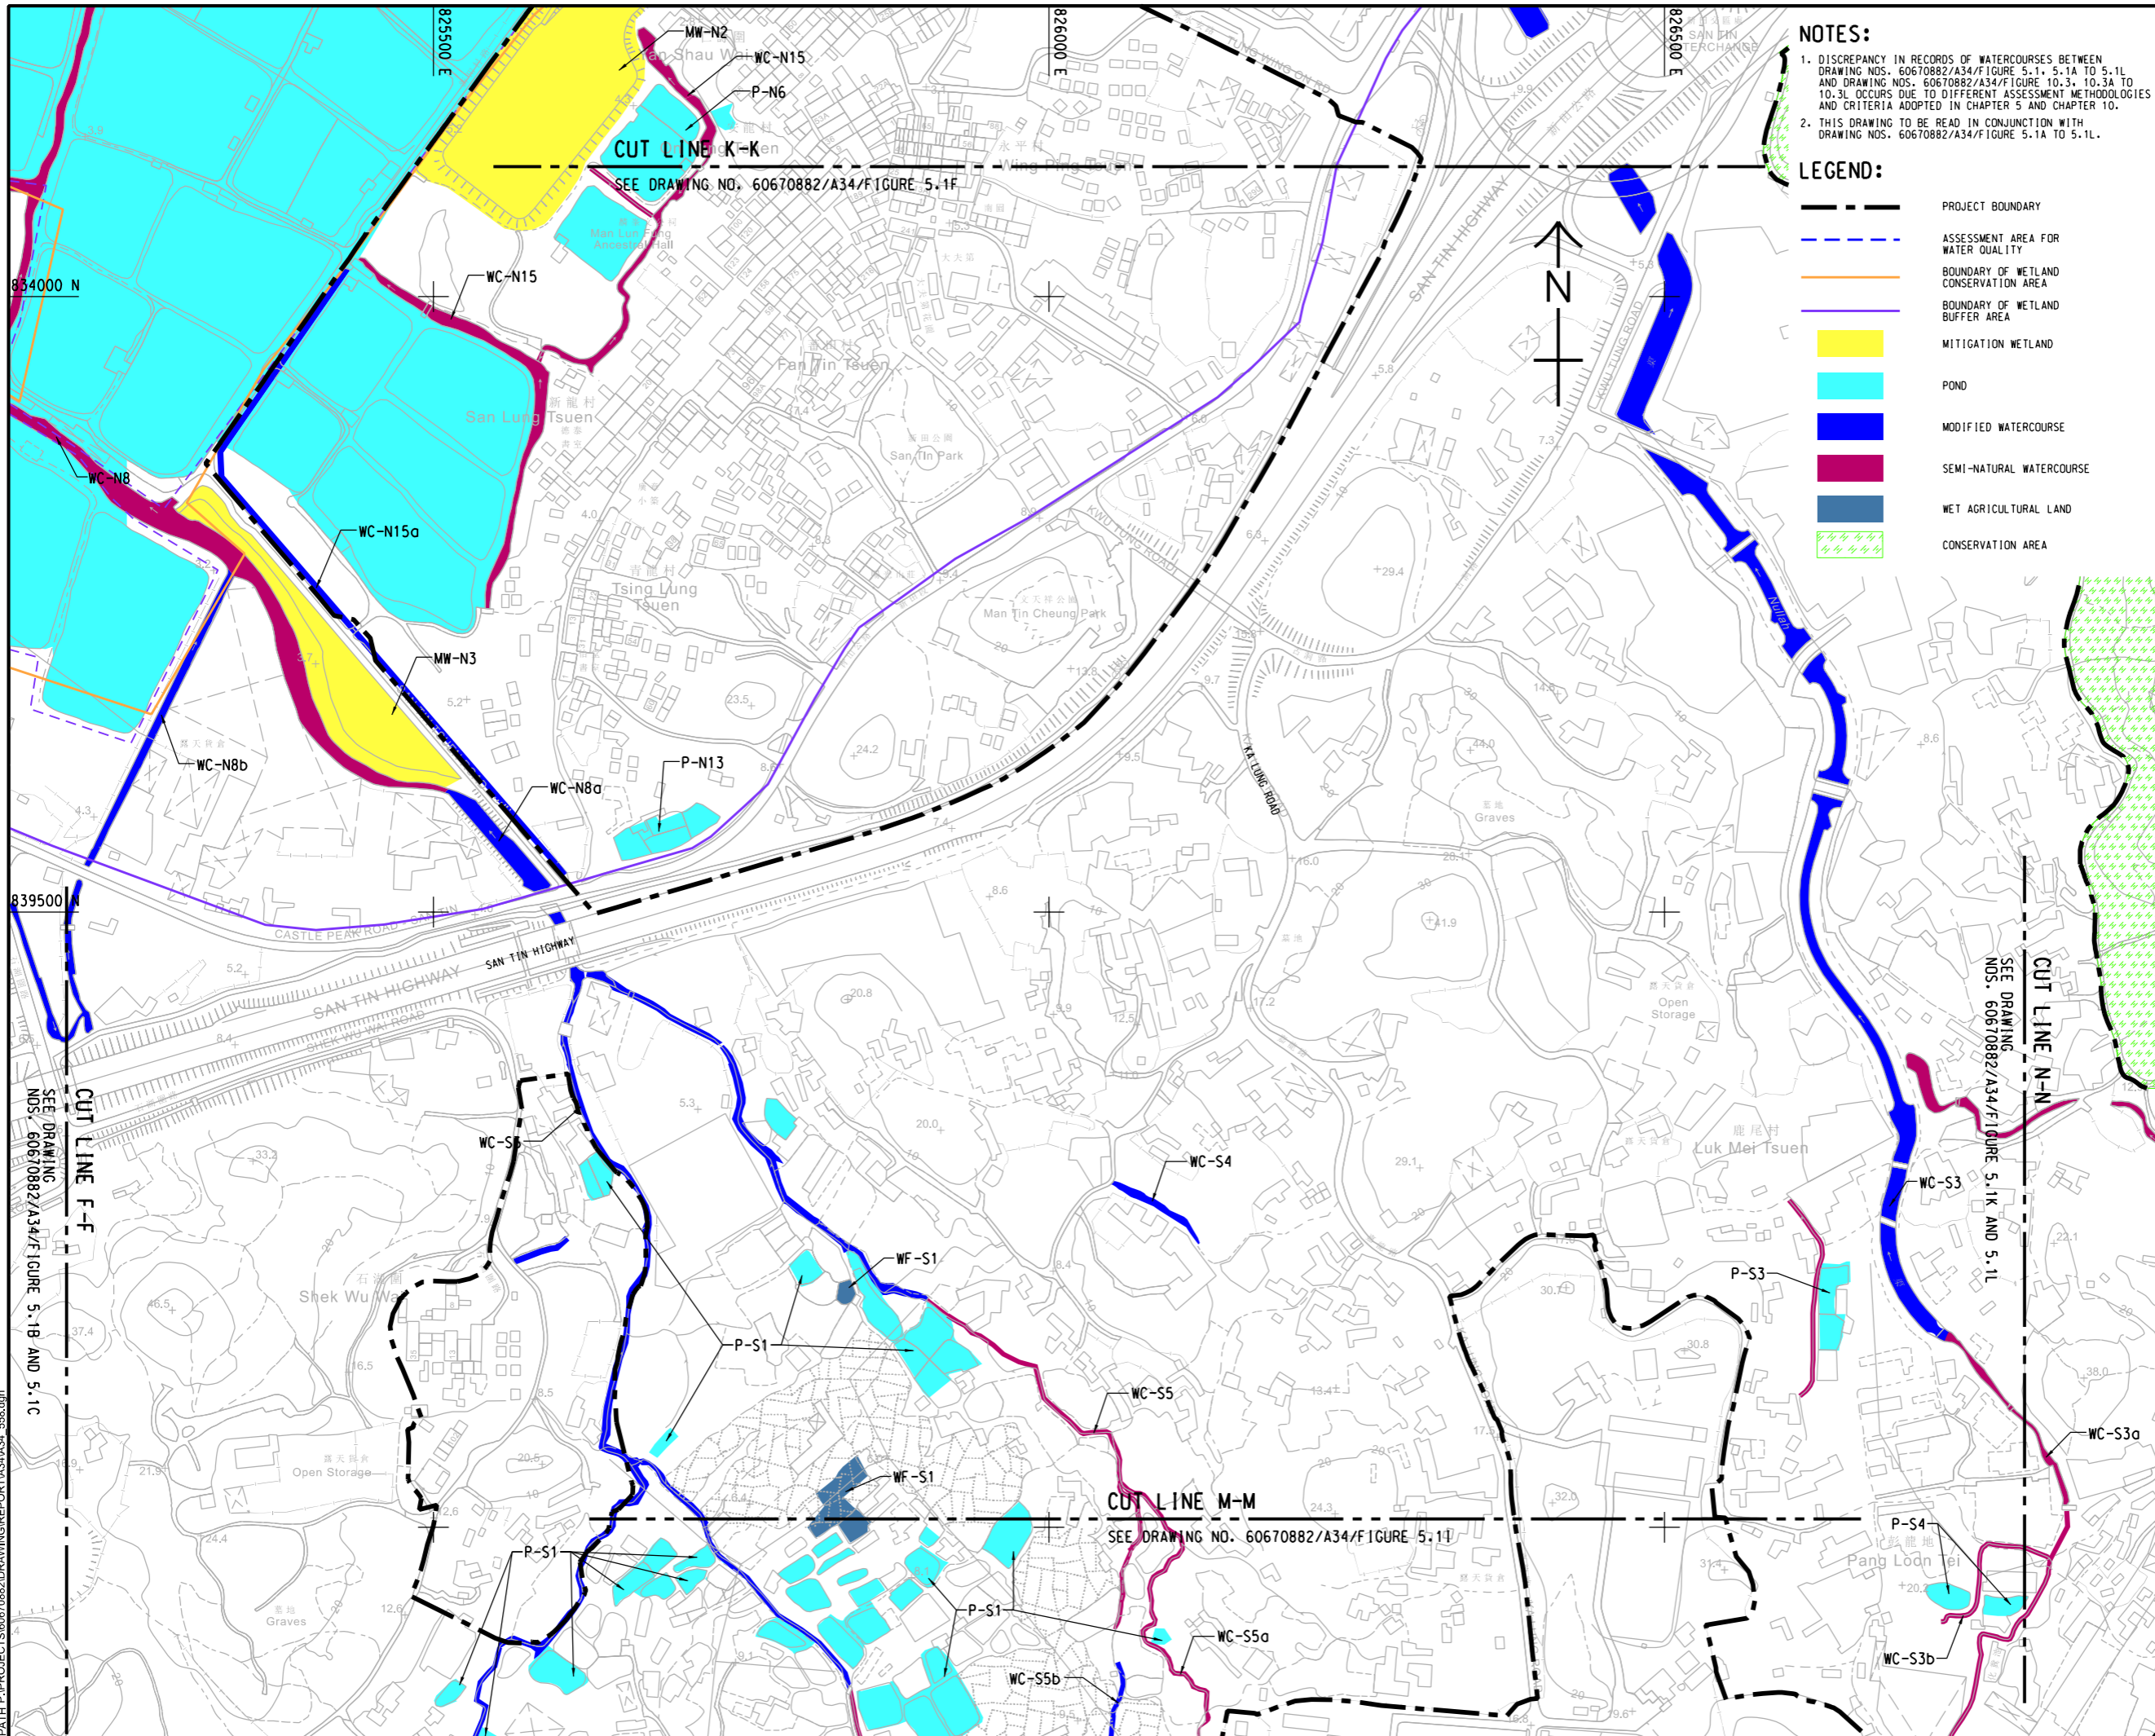

1. DISCREPANCY IN RECORDS OF WATERCOURSES BETWEEN DRAWING NOS. 60670882/A34/F/FIGURE 5.1A TO 5.1L AND DRAWING NOS. 60670882/A34/F/FIGURE 10.3A TO 10.3L OCCURS DUE TO DIFFERENT ASSESSMENT METHODOLOGIES AND CRITERIA ADOPTED IN CHAPTER 5 AND CHAPTER 10.
2. THIS DRAWING TO BE READ IN CONJUNCTION WITH DRAWING NOS. 60670882/A34/F/FIGURE 5.1A TO 5.1L.

LEGEND:

- PROJECT BOUNDARY
- ASSESSMENT AREA FOR WATER QUALITY
- BOUNDARY OF WETLAND CONSERVATION AREA
- BOUNDARY OF WETLAND BUFFER AREA
- MITIGATION WETLAND
- POND
- MODIFIED WATERCOURSE
- SEMI-NATURAL WATERCOURSE
- WET AGRICULTURAL LAND
- CONSERVATION AREA



PROJECT
 FIRST PHASE DEVELOPMENT OF THE NEW TERRITORIES NORTH – SAN TIN / LOK MA CHAU DEVELOPMENT NODE – INVESTIGATION

CLIENT
 土木工程拓展署
 Civil Engineering and Development Department
 規劃署
 Planning Department

CONSULTANT
 AECOM Asia Company Ltd.
 www.aecom.com

SUB-CONSULTANTS


ISSUE/REVISION

IR	DATE	DESCRIPTION	CHK.

STATUS
 備註

SCALE
 比例尺: A3 1:5000
DIMENSION UNIT
 尺寸單位: METRES

KEY PLAN
 索引圖: A3 1:250000

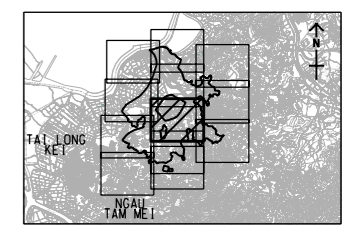

PROJECT NO.
 項目編號: 60670882
AGREEMENT NO.
 協議編號: CE 20/2021


SHEET TITLE
 圖紙名稱: LOCATIONS OF WATER SENSITIVE RECEIVERS

LOCATIONS OF WATER SENSITIVE RECEIVERS

SHEET NUMBER
 圖紙編號: 60670882/A34/FIGURE 5.1G
 SHEET 7 OF 12

This drawing has been prepared for the use of AECOM's client. It may not be used, modified, reproduced or relied upon by third parties, except as agreed by AECOM or as required by law. AECOM accepts no responsibility, and disclaims any liability, whatsoever, for any part, that less or relies on this drawing without AECOM's express written consent. All measurements must be obtained from the stated dimensions.

ISO A1 594mm x 841mm
Approved:
Checked:
Designer:
Project Management Initials:
Plot File by: haiquan.zhao 11/14/2023
PATH P:\PROJECTS\60670882\DRAWING\REPORT\A34\A34_558.dgn

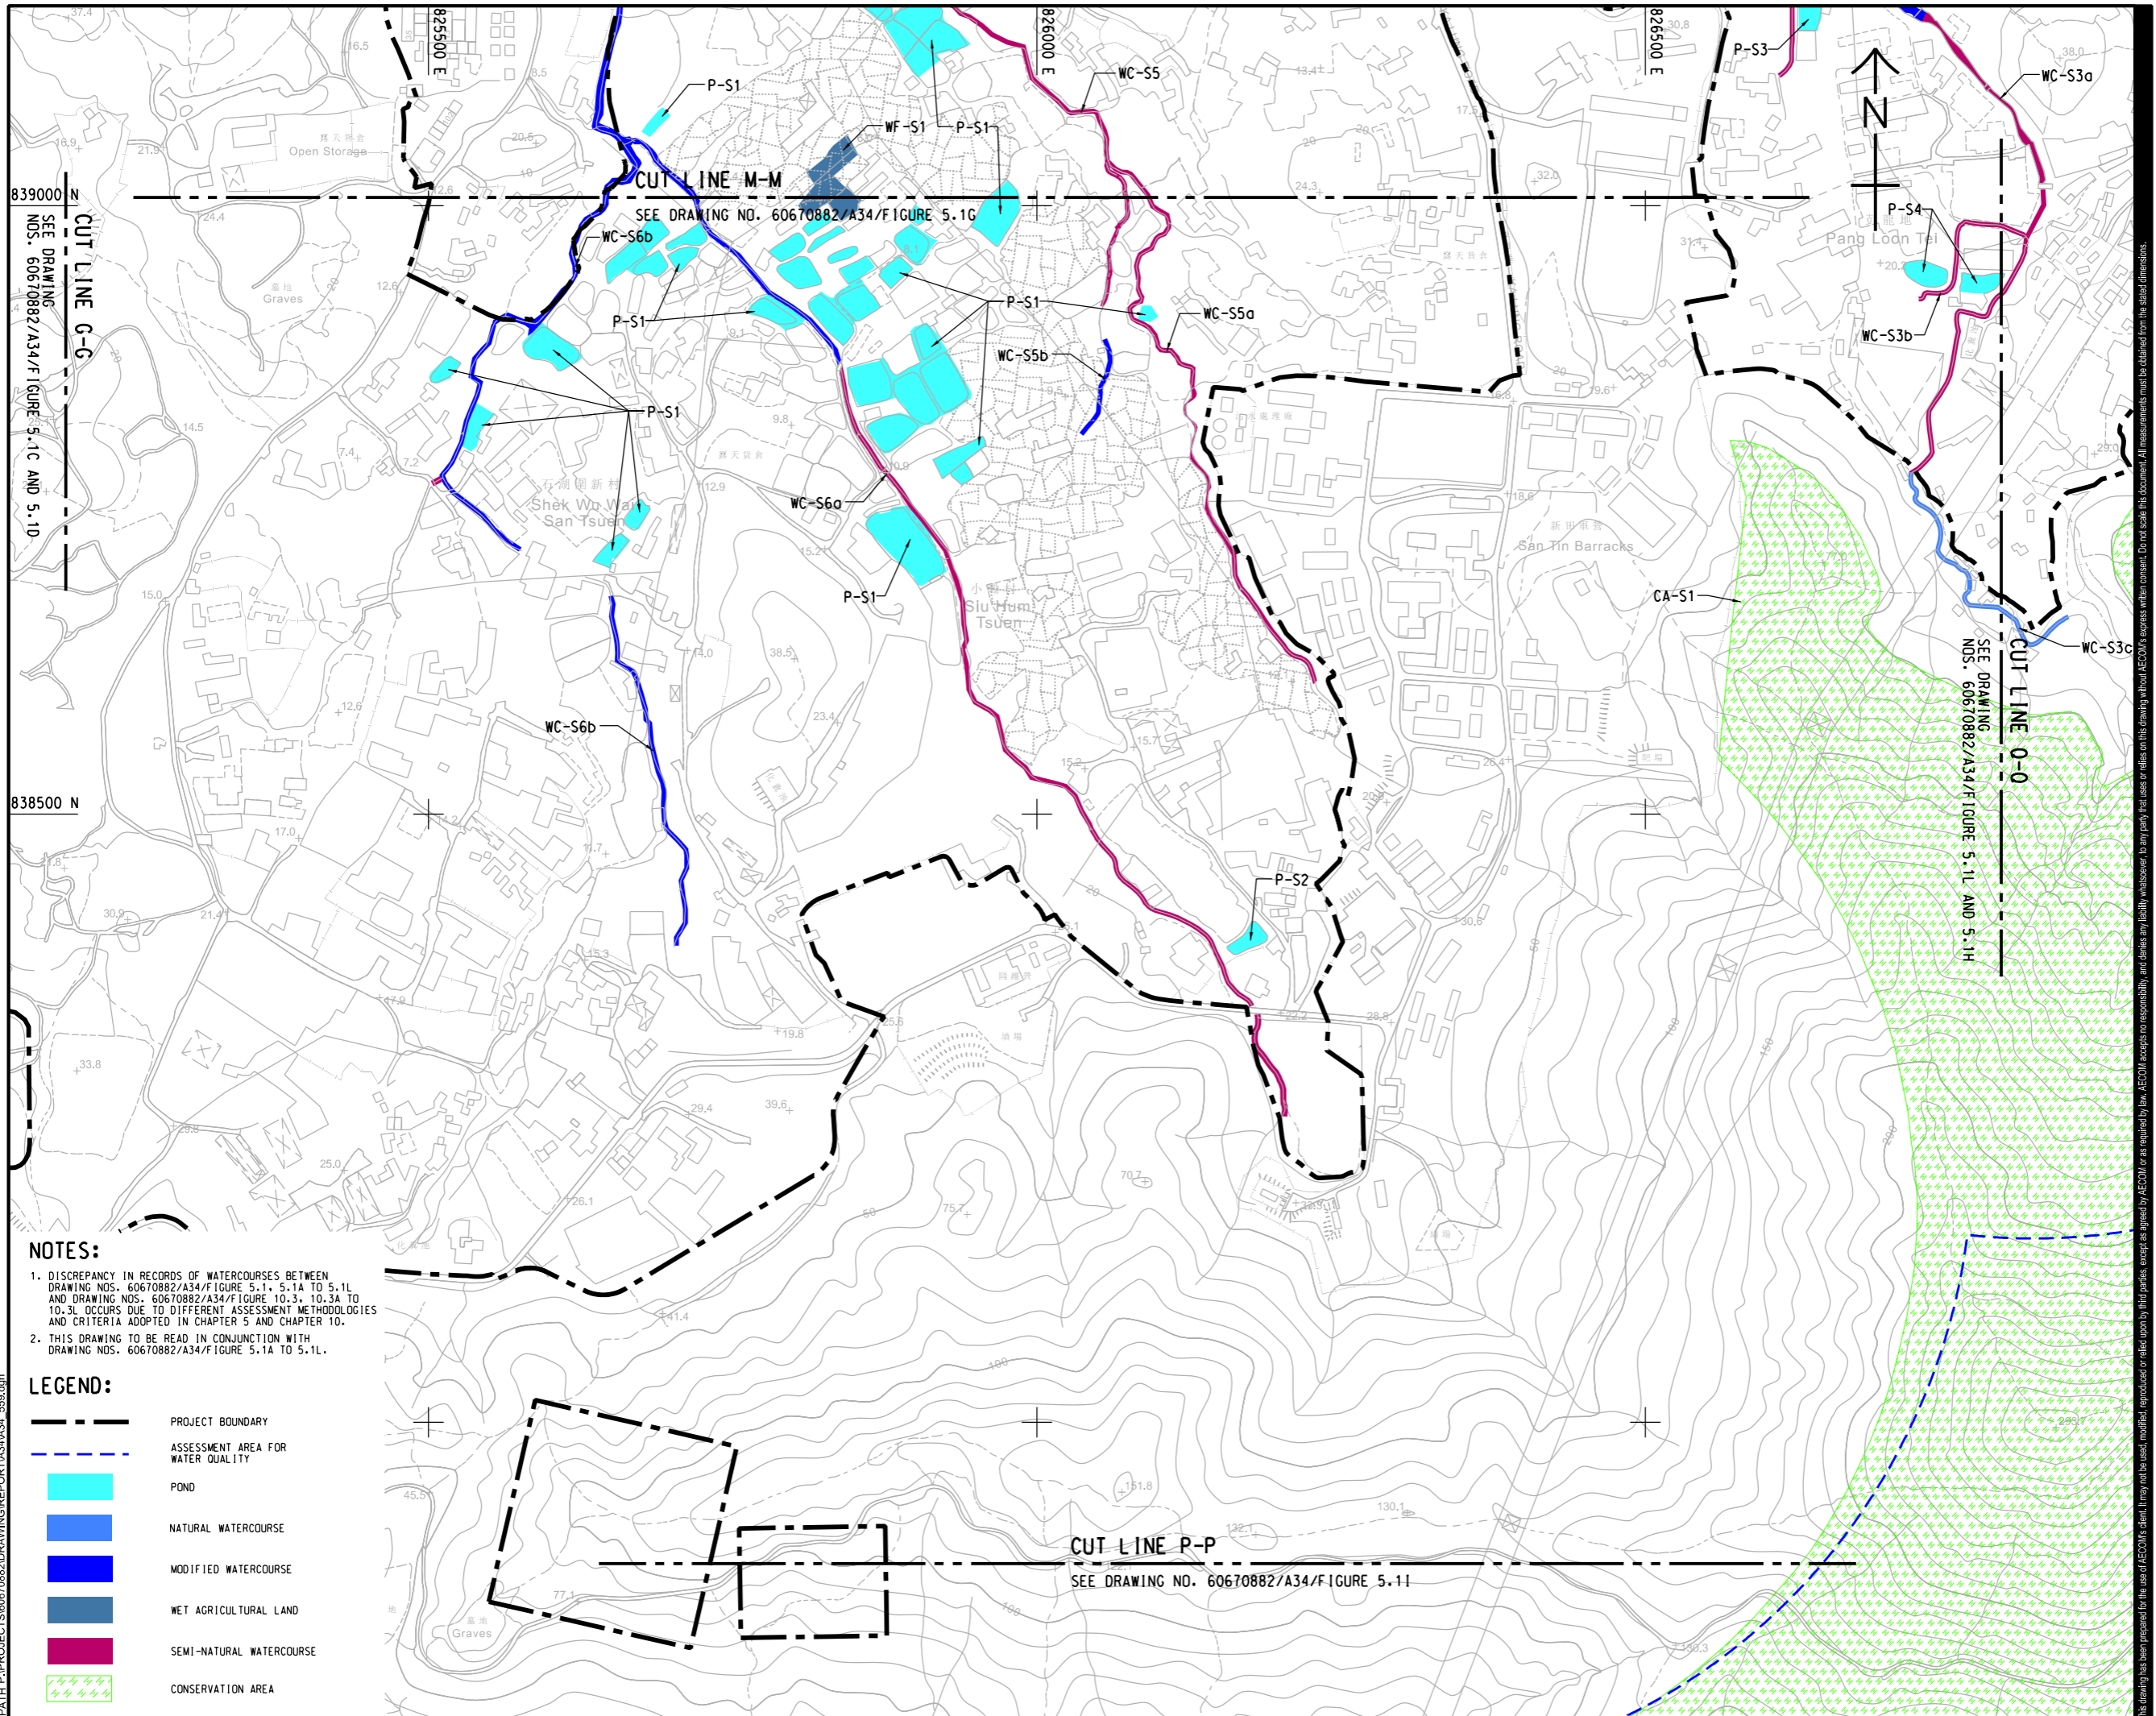

NOTES:

- DISCREPANCY IN RECORDS OF WATERCOURSES BETWEEN DRAWING NOS. 60670882/A34/Figure 5.1, 5.1A TO 5.1L AND DRAWING NOS. 60670882/A34/Figure 10.3, 10.3A TO 10.3L OCCURS DUE TO DIFFERENT ASSESSMENT METHODOLOGIES AND CRITERIA ADOPTED IN CHAPTER 5 AND CHAPTER 10.
- THIS DRAWING TO BE READ IN CONJUNCTION WITH DRAWING NOS. 60670882/A34/Figure 5.1A TO 5.1L.

- LEGEND:**
- PROJECT BOUNDARY
 - ASSESSMENT AREA FOR WATER QUALITY
 - POND
 - NATURAL WATERCOURSE
 - MODIFIED WATERCOURSE
 - WET AGRICULTURAL LAND
 - SEMI-NATURAL WATERCOURSE
 - CONSERVATION AREA



PROJECT
 項目
 FIRST PHASE DEVELOPMENT OF THE NEW TERRITORIES NORTH – SAN TIN / LOK MA CHAU DEVELOPMENT NODE – INVESTIGATION

CLIENT
 業主
 土木工程拓展署
 Civil Engineering and Development Department
 規劃署
 Planning Department

CONSULTANT
 工程顧問公司
 AECOM Asia Company Ltd.
 www.aecom.com

SUB-CONSULTANTS
 分判工程顧問公司

ISSUE/REVISION
 修訂


IR	DATE	DESCRIPTION	CHK.

STATUS
 階段

SCALE
 比例
 A3 1 : 5000

DIMENSION UNIT
 尺寸單位
 METRES

KEY PLAN A3 1 : 250000
 索引圖

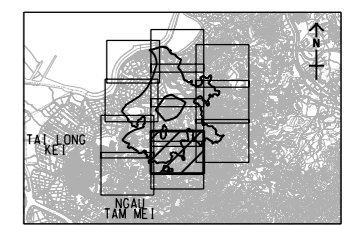

PROJECT NO.
 項目編號
 60670882

AGREEMENT NO.
 協議編號
 CE 20/2021


SHEET TITLE
 圖紙名稱
 LOCATIONS OF WATER SENSITIVE RECEIVERS

SHEET NUMBER
 圖紙編號
 60670882/A34/FIGURE 5.1H

SHEET 8 OF 12

This drawing has been prepared for the use of AECOM's client. It may not be used, modified, reproduced or relied upon by third parties, except as agreed by AECOM or as required by law. AECOM accepts no responsibility, and denies any liability, whatsoever, to any party that uses or relies on this drawing without AECOM's express written consent. All measurements must be obtained from the stated dimensions.

ISO A1 594mm x 841mm
Approved: 838500 N
Checked: 838000 N
Designer: 837500 N
Project Management Initials: 60670882/A34/FIGURE 5.1D
Plot File by: haiquan.zhao 11/02/2023
PATH P:\PROJECTS\60670882\DRAWING\REPORT\A34\A34_660.dgn

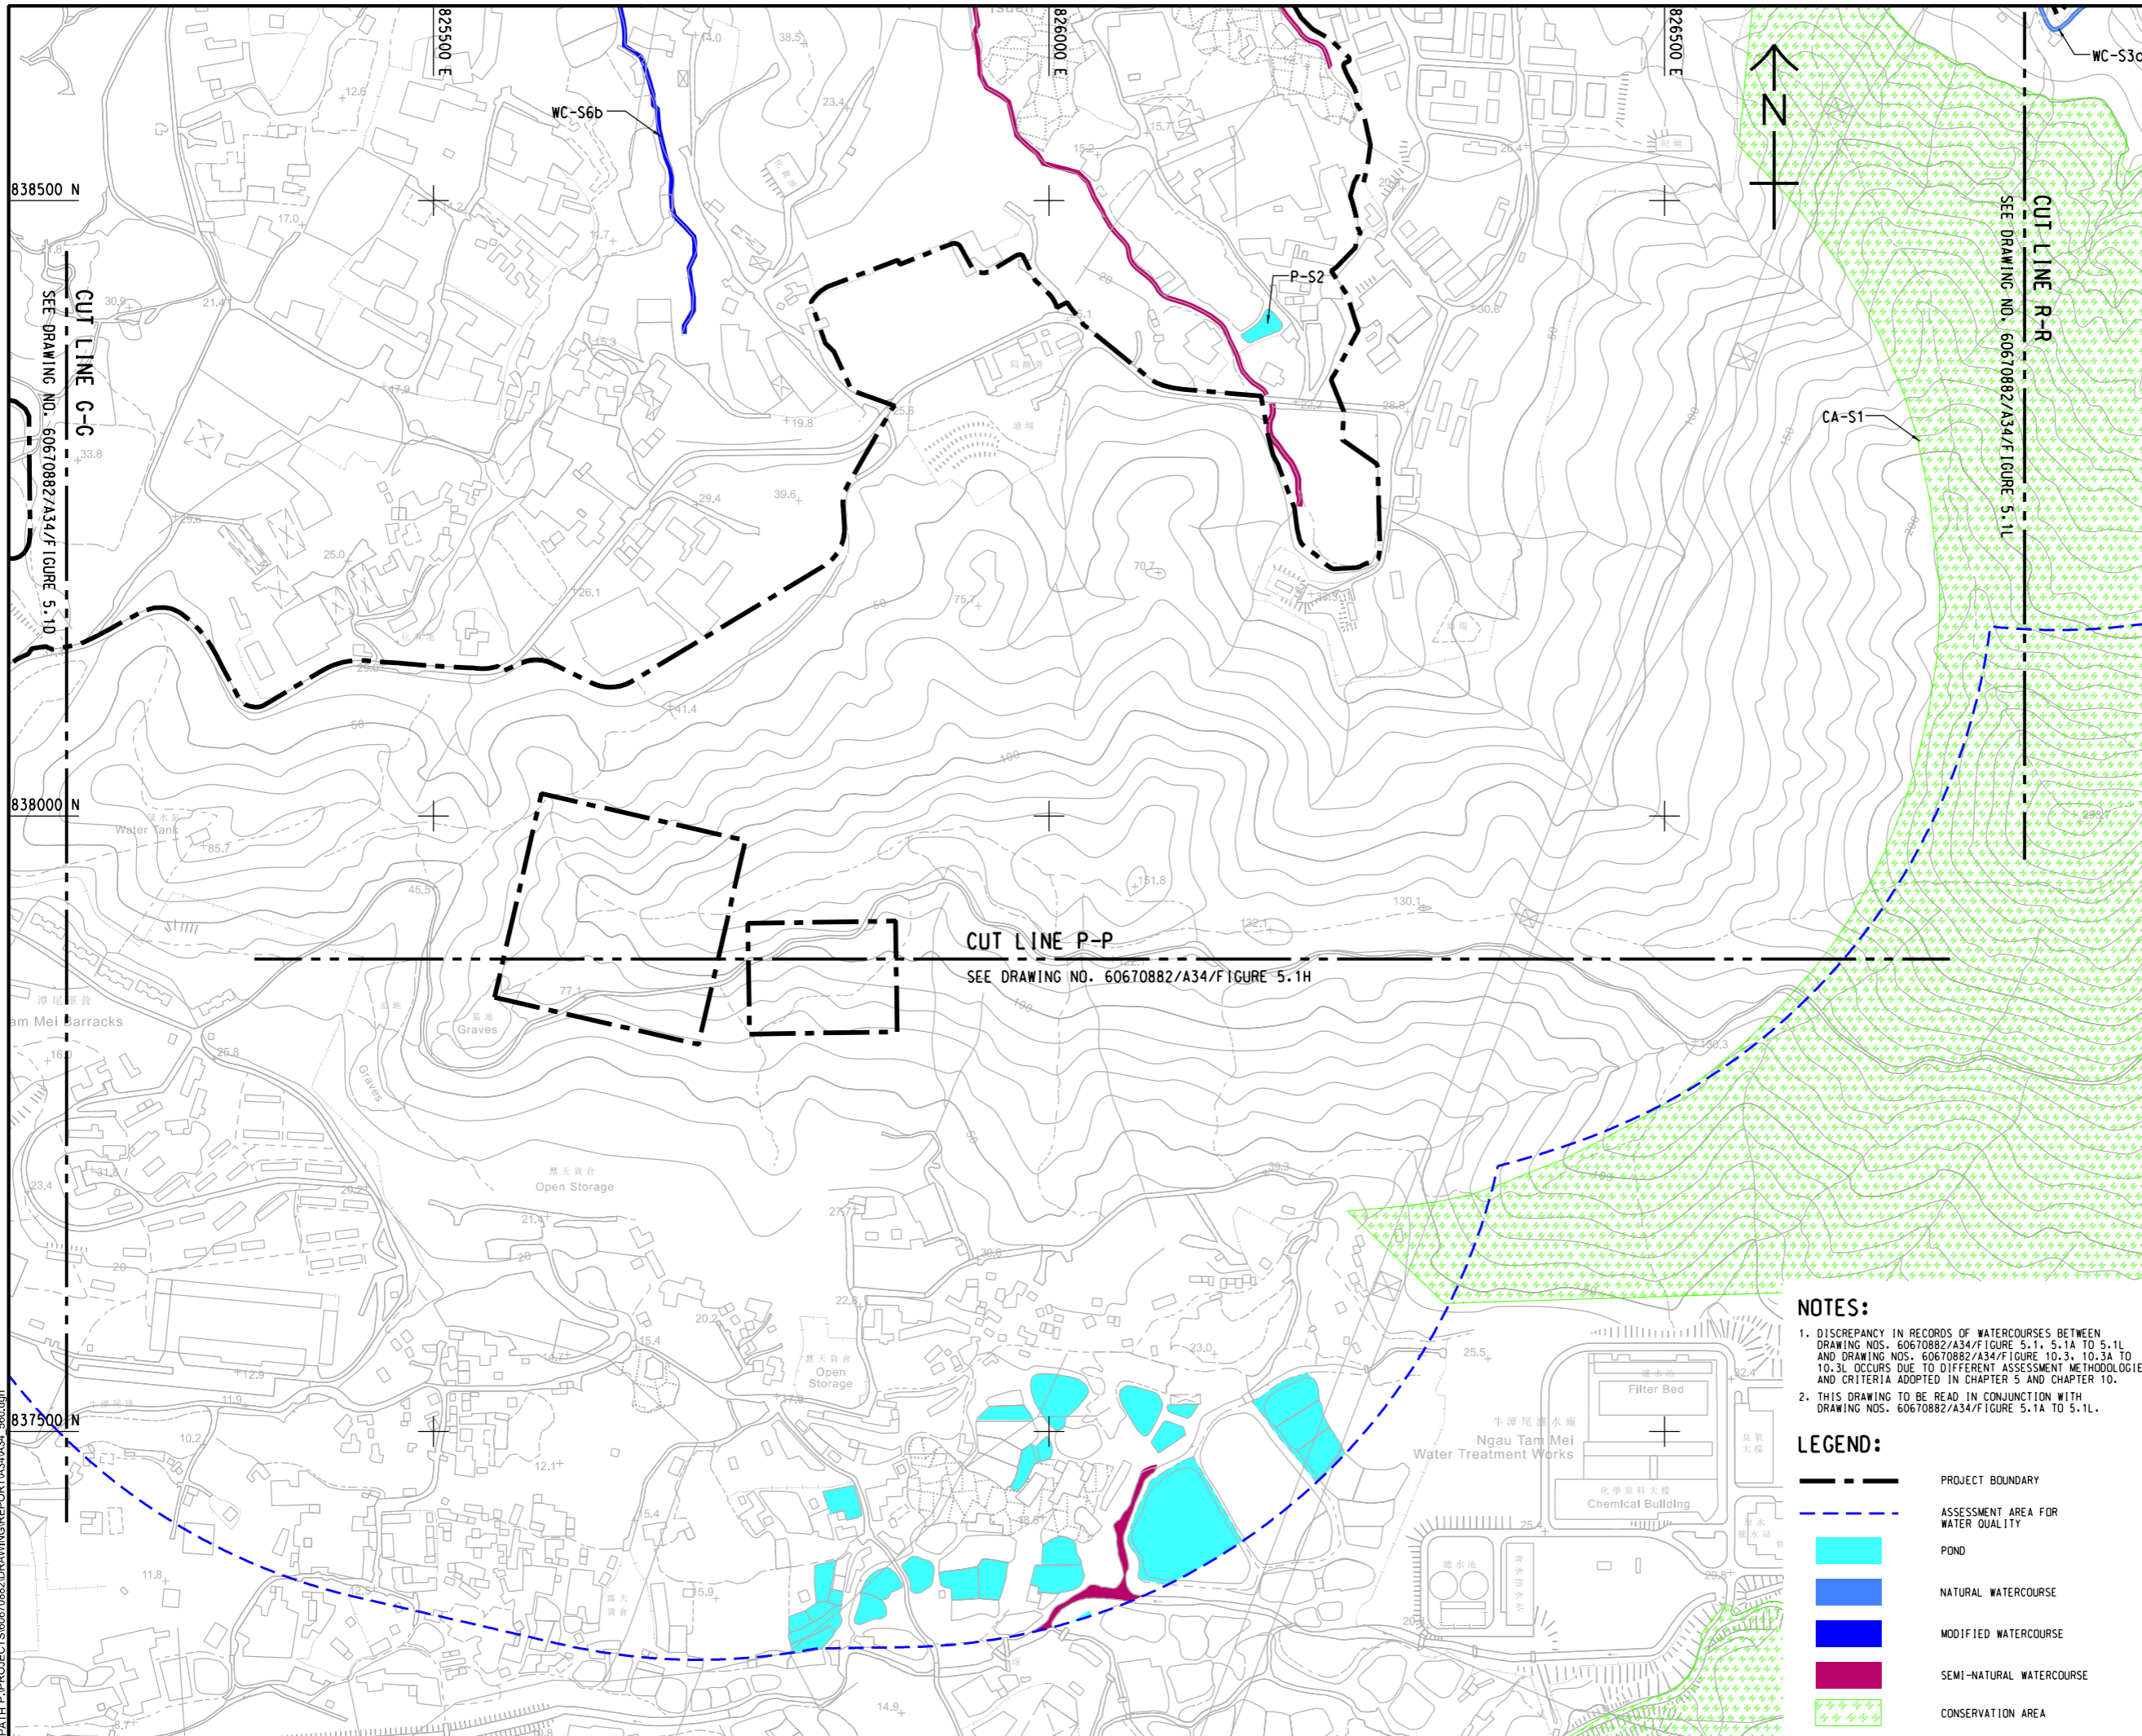

ISSUE/REVISION
 修訂

IR	DATE	DESCRIPTION	CHK.


STATUS
 階段

SCALE
 比例





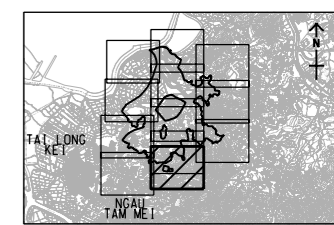


DIMENSION UNIT
 尺寸單位

A3 1 : 5000 METRES

KEY PLAN A3 1 : 250000
 索引圖




- NOTES:**
- DISCREPANCY IN RECORDS OF WATERCOURSES BETWEEN DRAWING NOS. 60670882/A34/FIGURE 5.1A TO 5.1L AND DRAWING NOS. 60670882/A34/FIGURE 10.3A TO 10.3L OCCURS DUE TO DIFFERENT ASSESSMENT METHODOLOGIES AND CRITERIA ADOPTED IN CHAPTER 5 AND CHAPTER 10.
 - THIS DRAWING TO BE READ IN CONJUNCTION WITH DRAWING NOS. 60670882/A34/FIGURE 5.1A TO 5.1L.

- LEGEND:**
-  PROJECT BOUNDARY
 -  ASSESSMENT AREA FOR WATER QUALITY
 -  POND
 -  NATURAL WATERCOURSE
 -  MODIFIED WATERCOURSE
 -  SEMI-NATURAL WATERCOURSE
 -  CONSERVATION AREA

This drawing has been prepared for the use of AECOM's client. It may not be used, modified, reproduced or relied upon by third parties, except as agreed by AECOM or as required by law. AECOM accepts no responsibility, and disclaims any liability whatsoever, for any part, that is less or relies on this drawing without AECOM's express written consent. All measurements must be obtained from the stated dimensions.

ISO A1 594mm x 841mm
 Approved:
 Checked:
 Designer:
 Project Management Initials:
 Plot File by: haiquan.zhao 11/02/2023
 PATH: P:\PROJECTS\60670882\DRAWING\REPORT\A3\A34_561.dgn

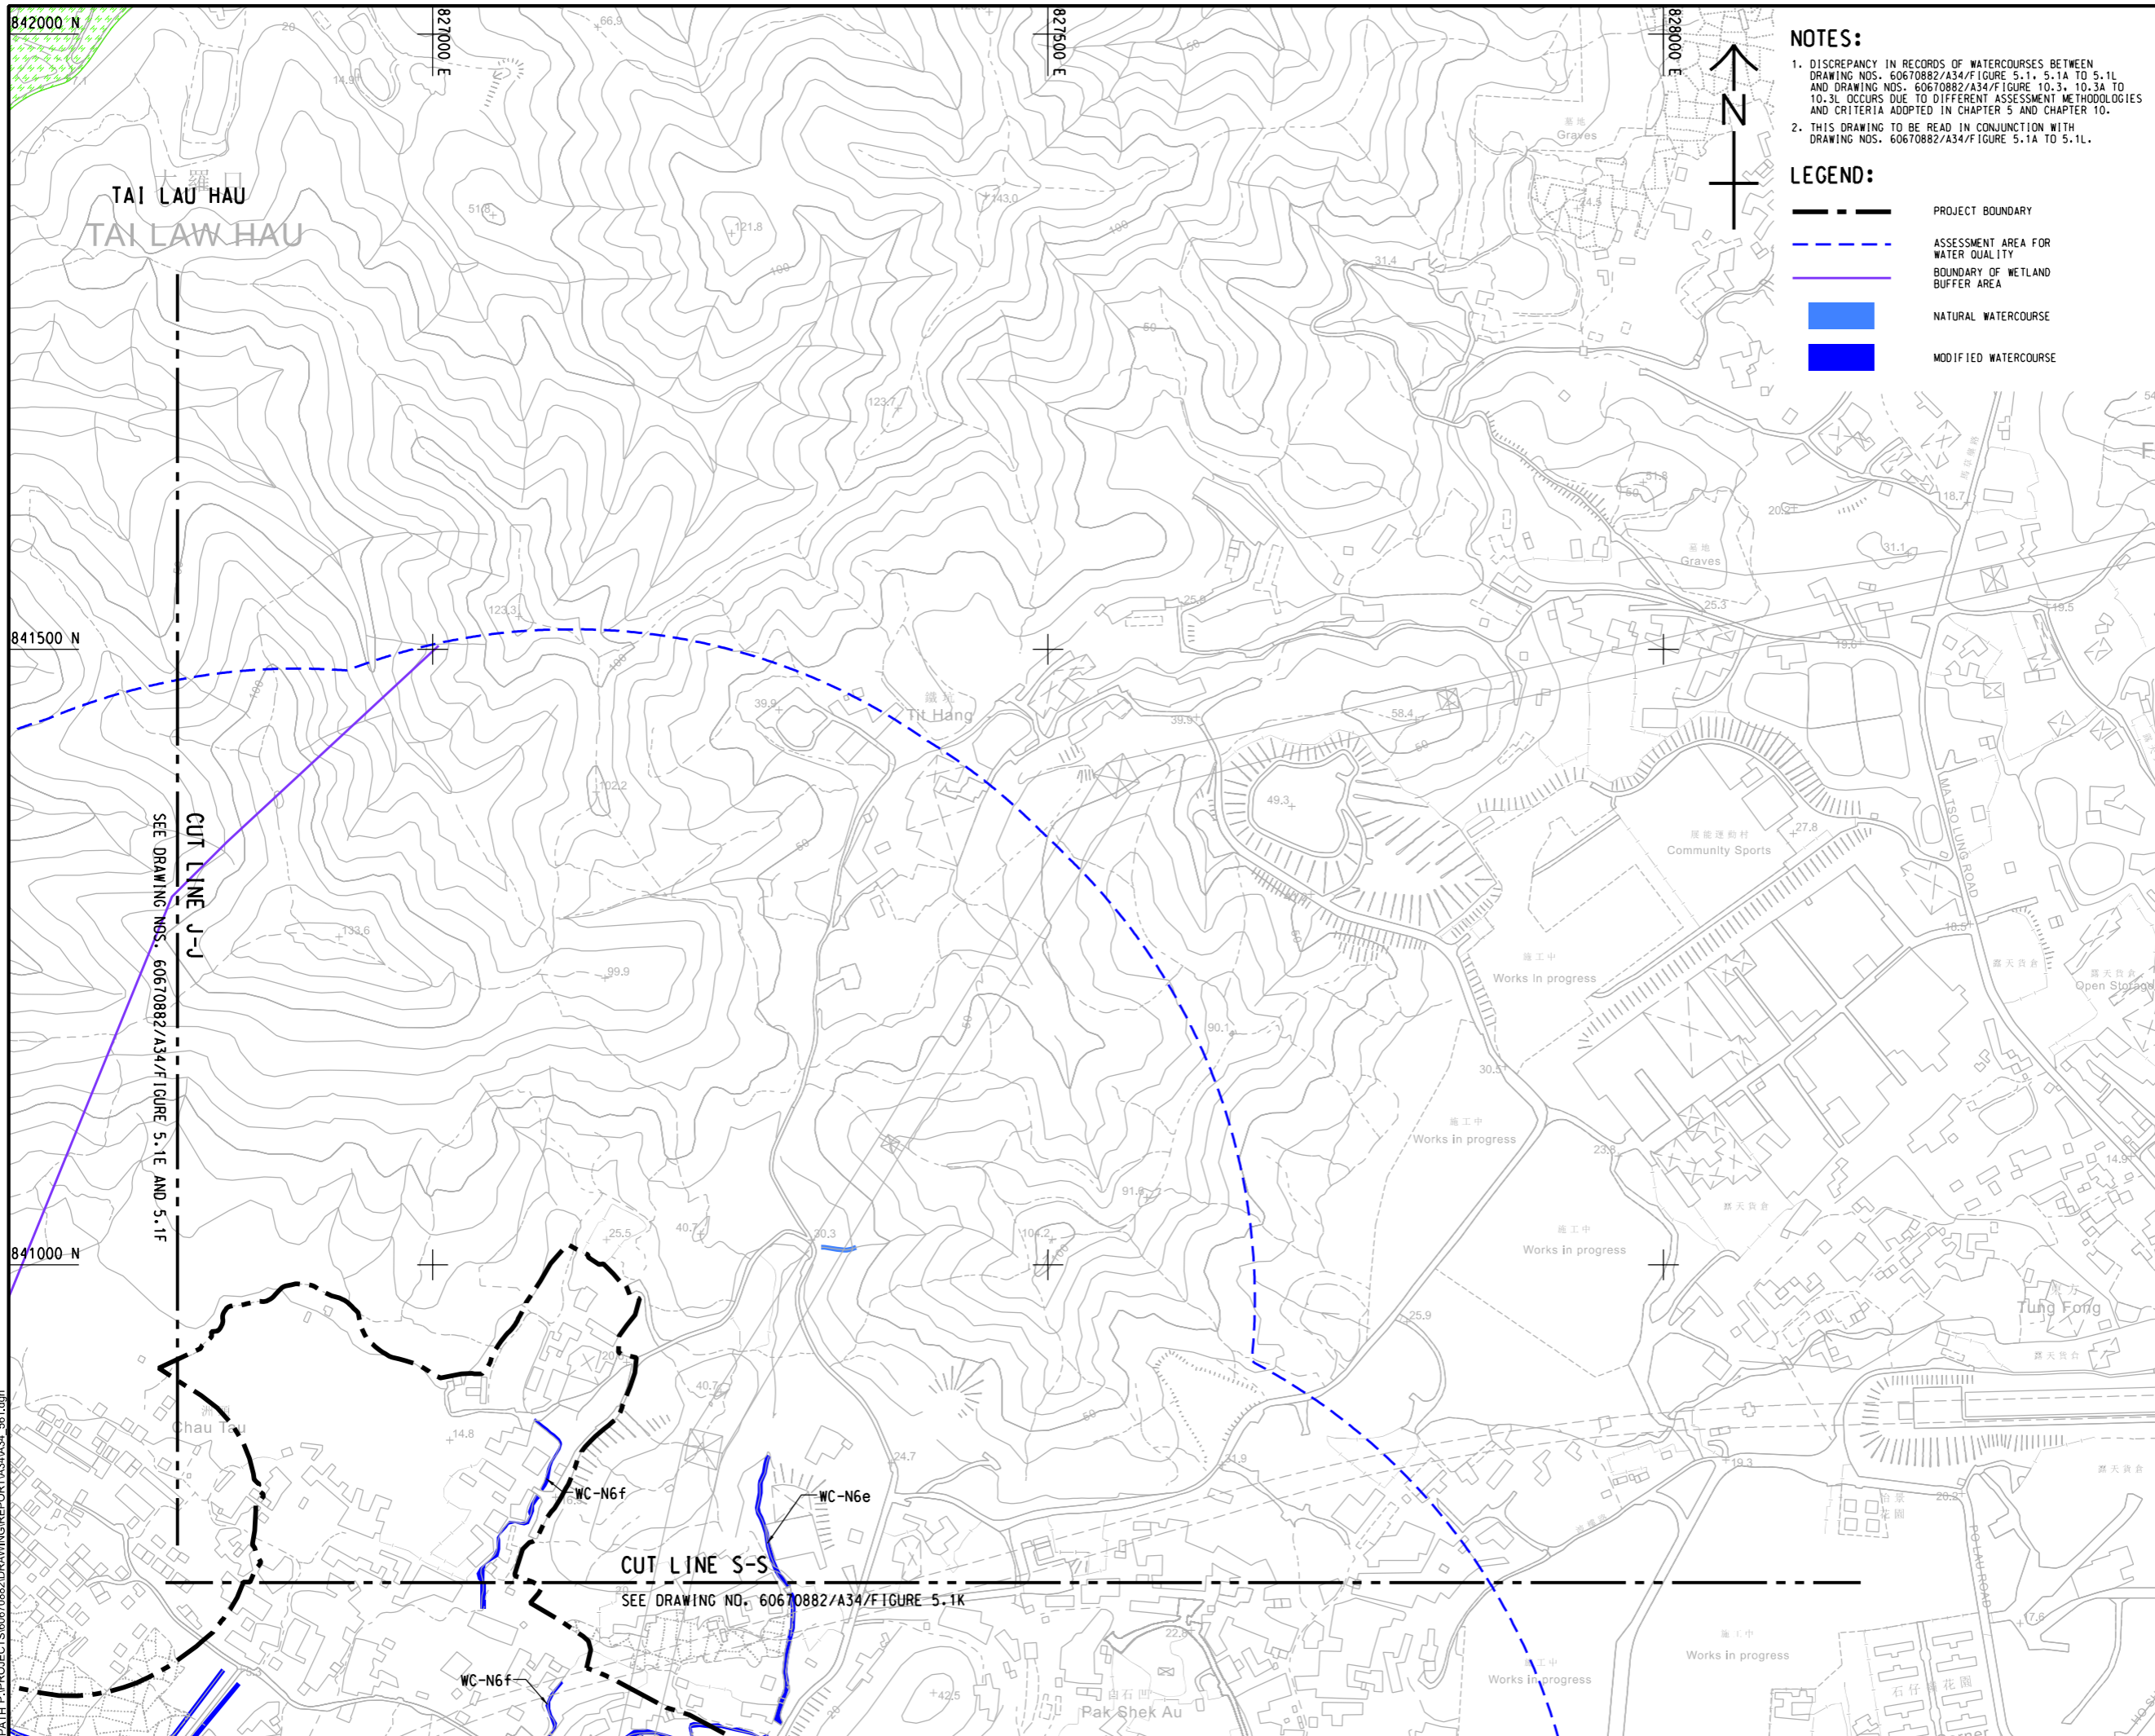

NOTES:

1. DISCREPANCY IN RECORDS OF WATERCOURSES BETWEEN DRAWING NOS. 60670882/A34/Figure 5.1, 5.1A TO 5.1L AND DRAWING NOS. 60670882/A34/Figure 10.3, 10.3A TO 10.3C OCCURS DUE TO DIFFERENT ASSESSMENT METHODOLOGIES AND CRITERIA ADOPTED IN CHAPTER 5 AND CHAPTER 10.
2. THIS DRAWING TO BE READ IN CONJUNCTION WITH DRAWING NOS. 60670882/A34/Figure 5.1A TO 5.1L.

LEGEND:

- PROJECT BOUNDARY
- ASSESSMENT AREA FOR WATER QUALITY
- BOUNDARY OF WETLAND BUFFER AREA
- NATURAL WATERCOURSE
- MODIFIED WATERCOURSE



PROJECT
 項目
FIRST PHASE DEVELOPMENT OF THE NEW TERRITORIES NORTH – SAN TIN / LOK MA CHAU DEVELOPMENT NODE – INVESTIGATION

CLIENT
 業主
土木工程拓展署
Civil Engineering and Development Department
規劃署
Planning Department

CONSULTANT
 顧問公司
AECOM Asia Company Ltd.
 www.aecom.com

SUB-CONSULTANTS
 分包工程師/顧問公司

ISSUE/REVISION
 修訂


IR	DATE	DESCRIPTION	CHK.
修訂	日期	內容/描述	核對

STATUS
 階段

SCALE
 比例

DIMENSION UNIT
 尺寸單位
 A3 1 : 5000 METRES

KEY PLAN A3 1 : 250000
 索引圖

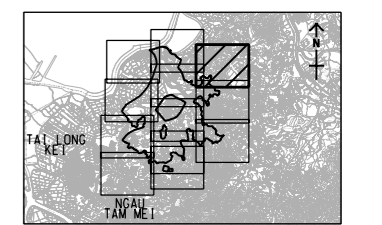

PROJECT NO.
 項目編號
 60670882

AGREEMENT NO.
 協議編號
 CE 20/2021

SHEET TITLE
 圖紙名稱


LOCATIONS OF WATER SENSITIVE RECEIVERS

SHEET NUMBER
 圖紙編號
 SHEET 10 OF 12

SHEET NUMBER
 圖紙編號
 60670882/A34/FIGURE 5.1J

This drawing has been prepared for the use of AECOM's client. It may not be used, modified, reproduced or relied upon by third parties, except as agreed by AECOM or as required by law. AECOM accepts no responsibility, and disclaims any liability, whatsoever, to any party, that uses or relies on this drawing without AECOM's express written consent. All measurements must be obtained from the stated dimensions.

ISO A1 594mm x 841mm
 Approved:
 Checked:
 Designer:
 Project Management Initials:
 Plot File by: hainan.zhao 11/04/2023
 PATH: P:\PROJECTS\60670882\DRAWING\REPORT\A34\A34_562.dgn

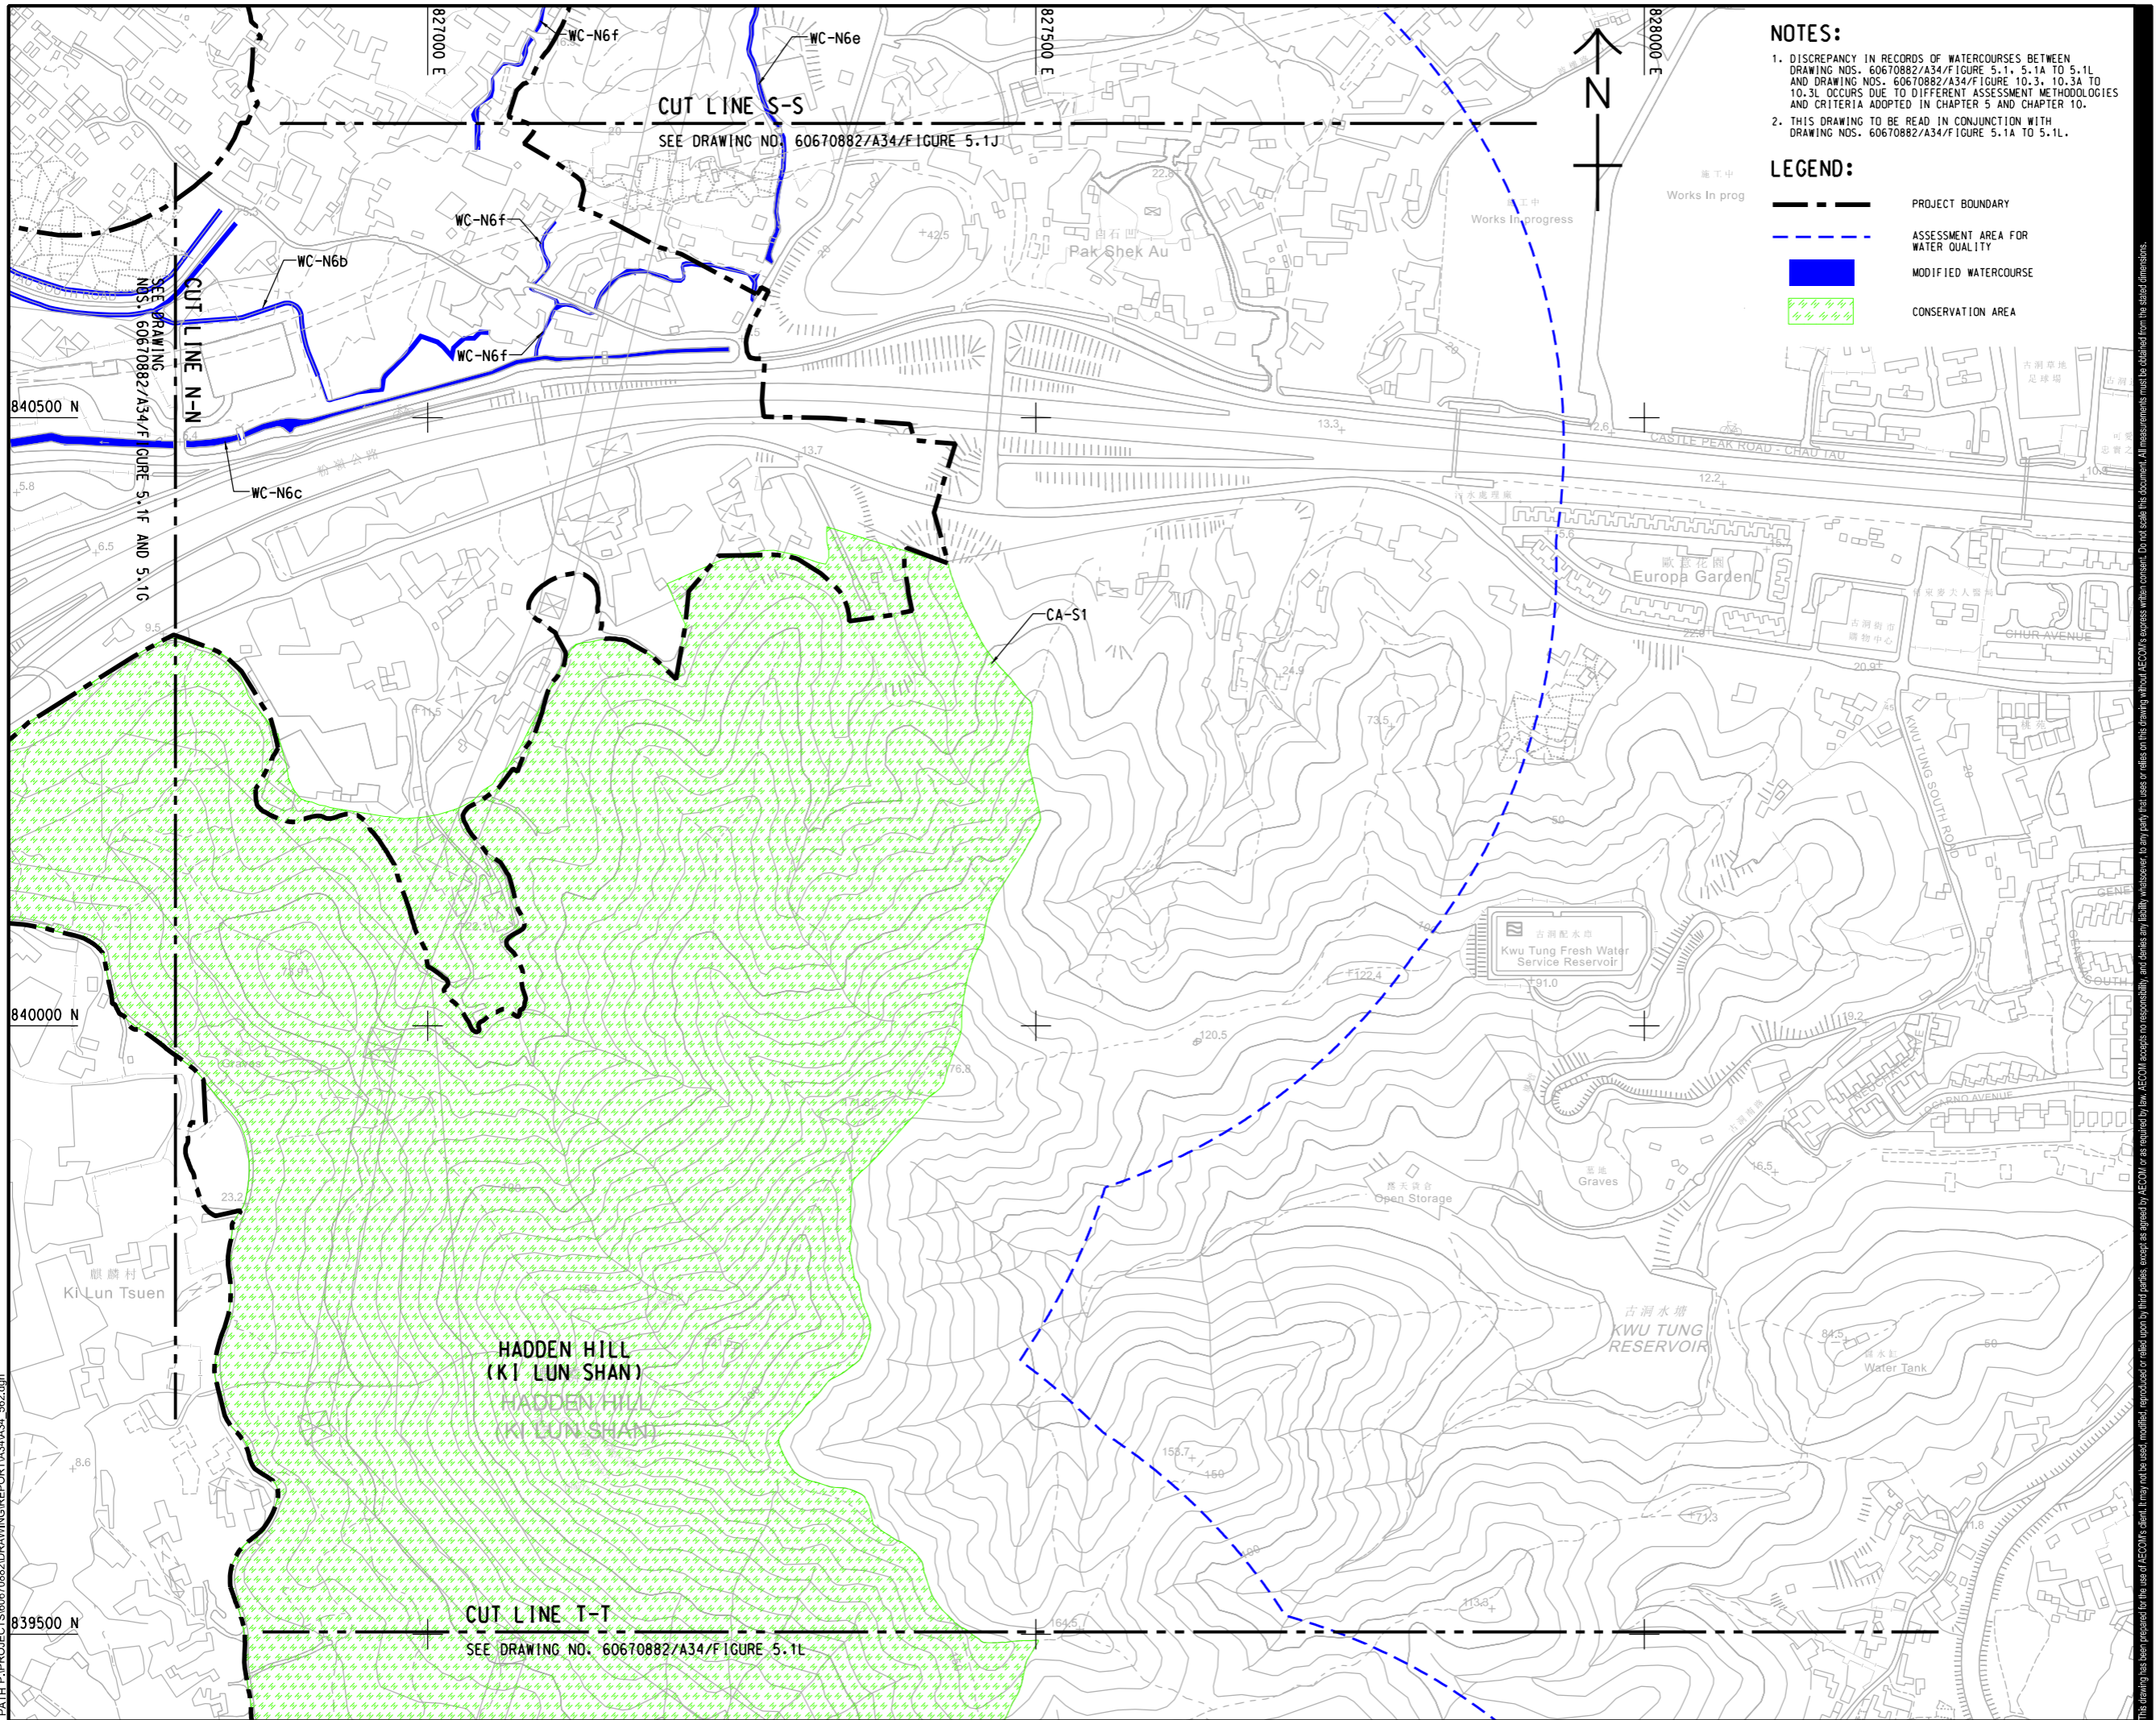

NOTES:

- DISCREPANCY IN RECORDS OF WATERCOURSES BETWEEN DRAWING NOS. 60670882/A34/F/FIGURE 5.1, 5.1A TO 5.1L AND DRAWING NOS. 60670882/A34/F/FIGURE 10.3, 10.3A TO 10.3L OCCURS DUE TO DIFFERENT ASSESSMENT METHODOLOGIES AND CRITERIA ADOPTED IN CHAPTER 5 AND CHAPTER 10.
- THIS DRAWING TO BE READ IN CONJUNCTION WITH DRAWING NOS. 60670882/A34/F/FIGURE 5.1A TO 5.1L.

LEGEND:

- PROJECT BOUNDARY
- ASSESSMENT AREA FOR WATER QUALITY
- MODIFIED WATERCOURSE
- CONSERVATION AREA



PROJECT
 項目
FIRST PHASE DEVELOPMENT OF THE NEW TERRITORIES NORTH – SAN TIN / LOK MA CHAU DEVELOPMENT NODE – INVESTIGATION

CLIENT
 業主
土木工程拓展署
 Civil Engineering and Development Department
規劃署
 Planning Department

CONSULTANT
 顧問公司
 AECOM Asia Company Ltd.
 www.aecom.com

SUB-CONSULTANTS
 分判工程師/顧問公司

ISSUE/REVISION
 修訂


IR	DATE	DESCRIPTION	CHK.

STATUS
 階段

SCALE
 比例
 A3 1:5000

DIMENSION UNIT
 尺寸單位
 METRES

KEY PLAN A3 1:250000
 索引圖

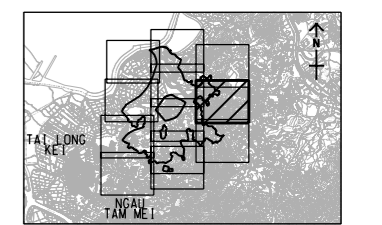

PROJECT NO.
 項目編號
 60670882


AGREEMENT NO.
 協議編號
 CE 20/2021

SHEET TITLE
 圖紙名稱
 LOCATIONS OF WATER SENSITIVE RECEIVERS

SHEET NUMBER
 圖紙編號
 60670882/A34/FIGURE 5.1K

This drawing has been prepared for the use of AECOM's client. It may not be used, modified, reproduced or relied upon by third parties, except as agreed by AECOM or as required by law. AECOM accepts no responsibility, and denies any liability, whatsoever, to any party, that uses or relies on this drawing without AECOM's express written consent. All measurements must be obtained from the stated dimensions.

ISO A1 594mm x 841mm
 Approved: _____
 Checked: _____
 Designer: _____
 Project Management Initials: _____
 2023/11/25
 PATH P:\PROJECTS\60670882\DRAWING\REPORT\A34\A34_565.dgn

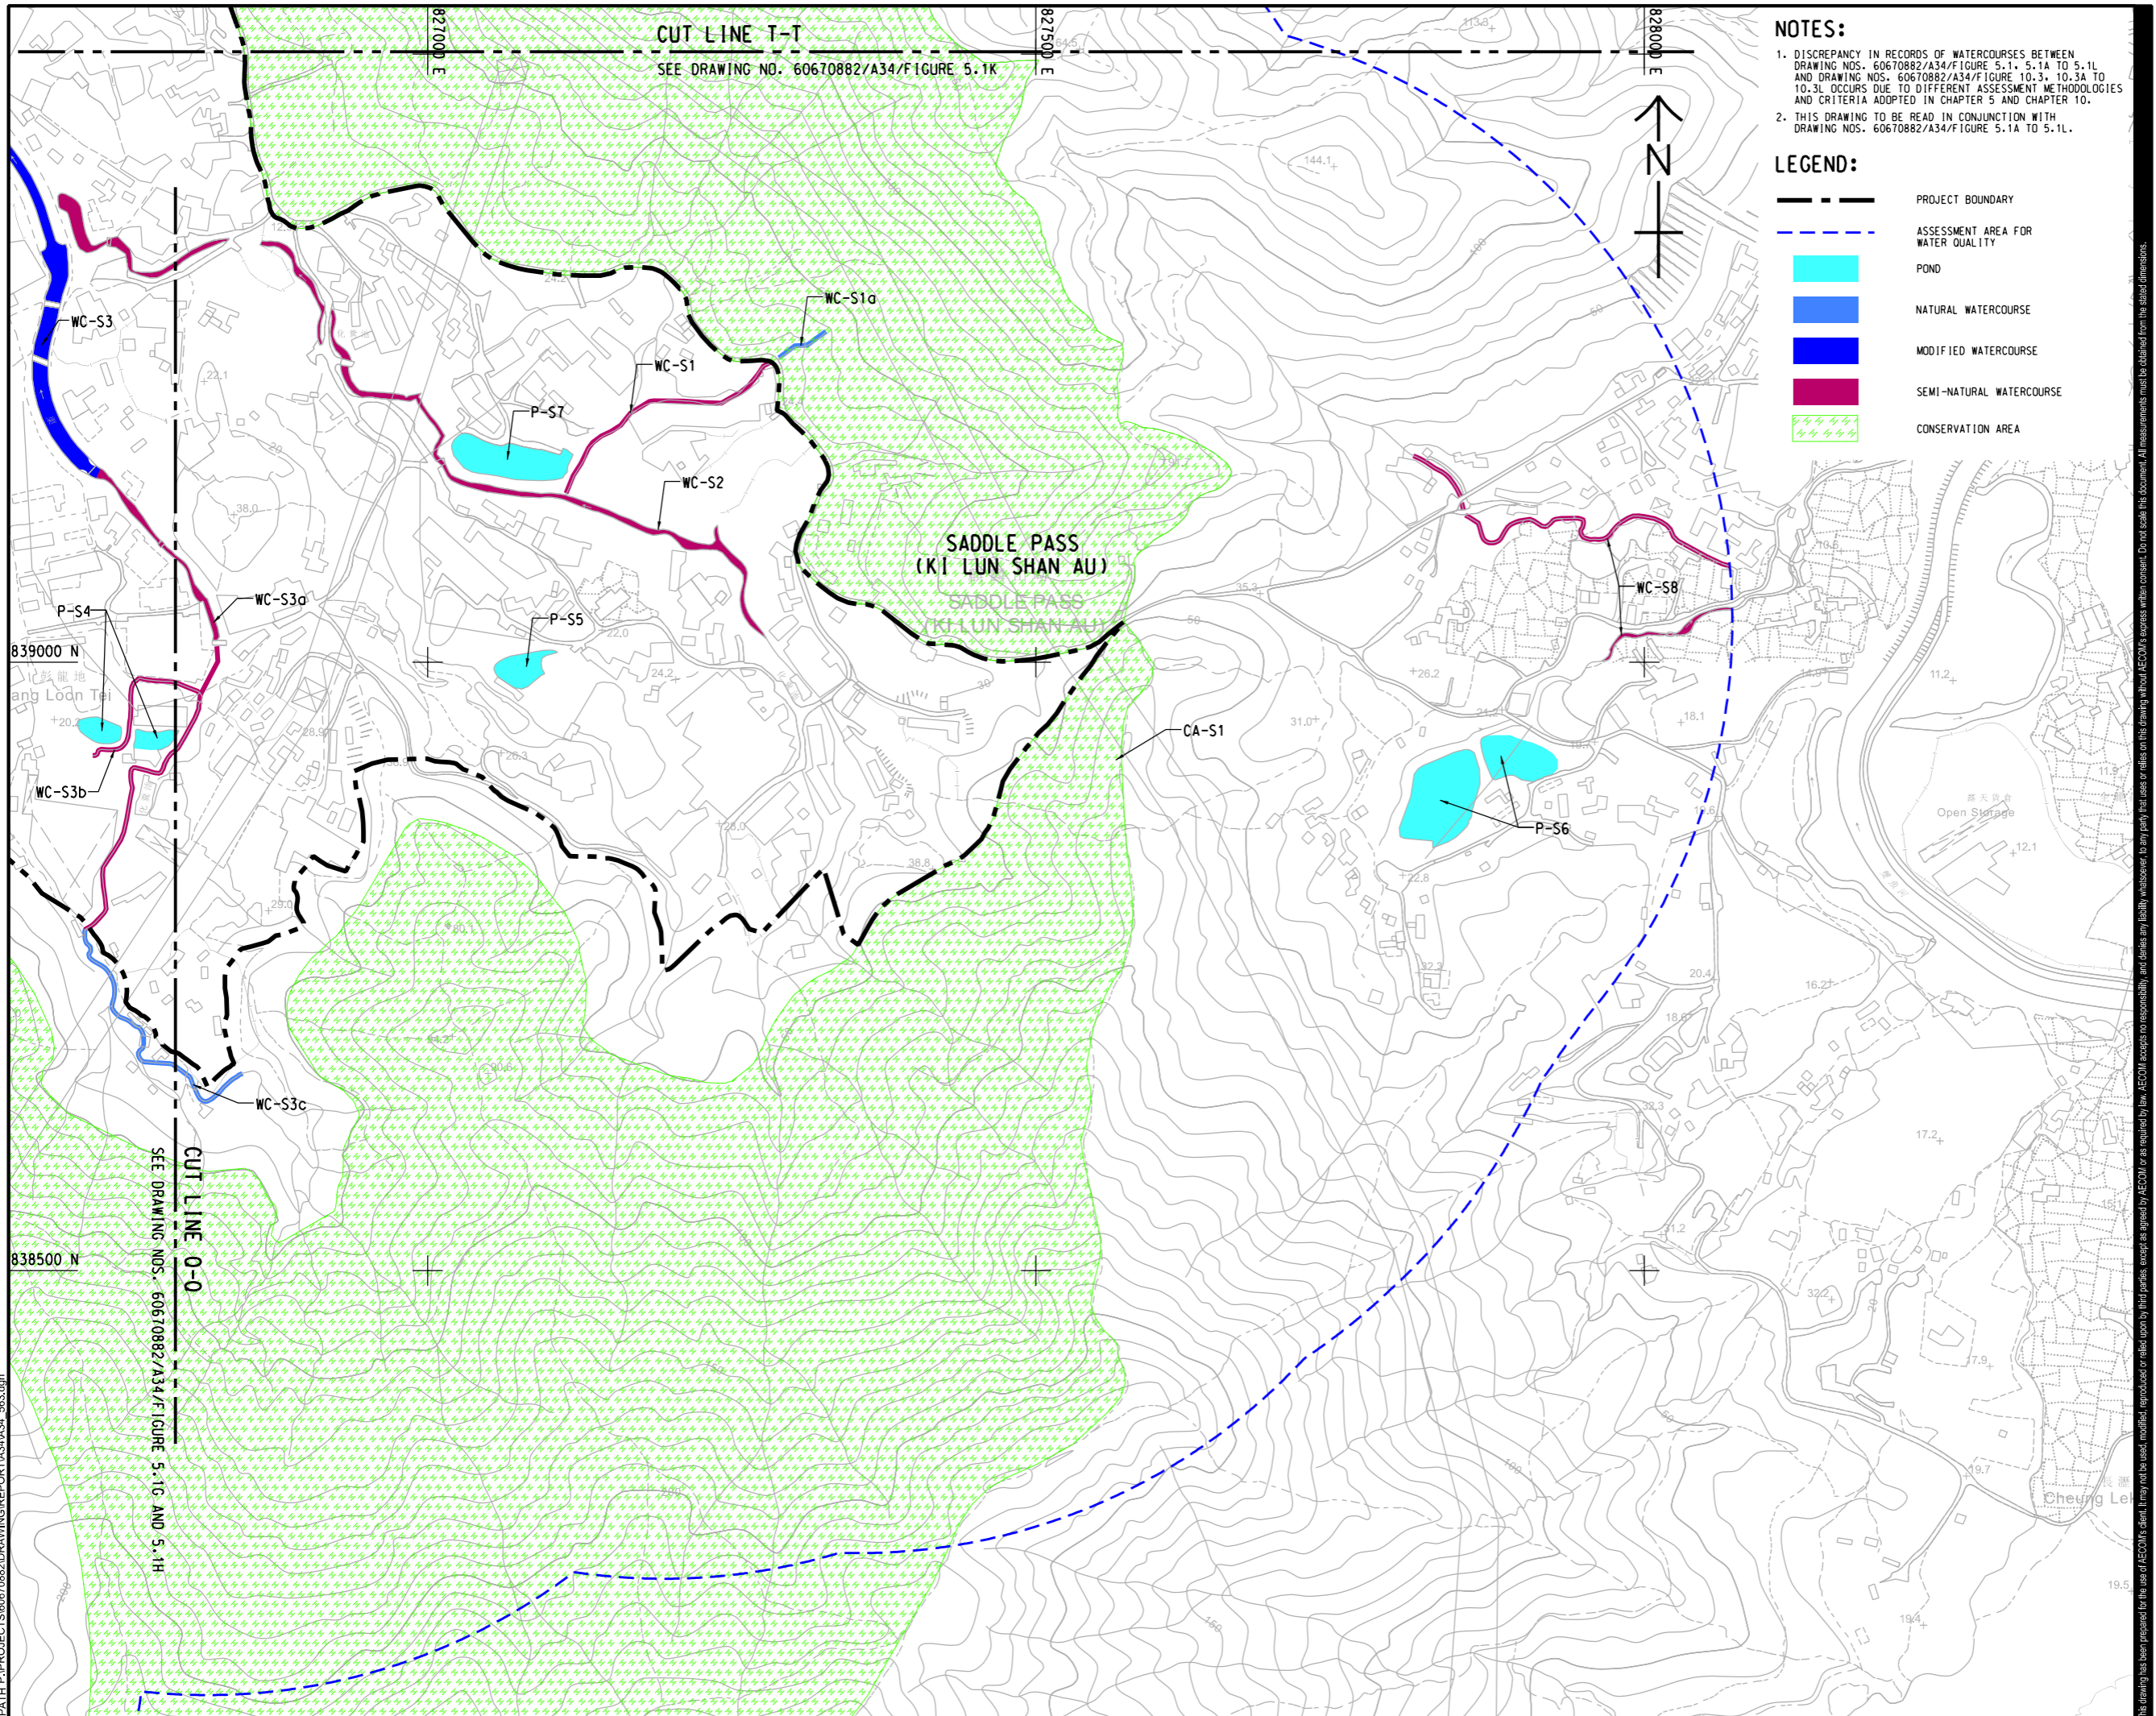

NOTES:

- DISCREPANCY IN RECORDS OF WATERCOURSES BETWEEN DRAWING NOS. 60670882/A34/FIGURE 5.1, 5.1A TO 5.1L AND DRAWING NOS. 60670882/A34/FIGURE 10.3, 10.3A TO 10.3L OCCURS DUE TO DIFFERENT ASSESSMENT METHODOLOGIES AND CRITERIA ADOPTED IN CHAPTER 5 AND CHAPTER 10.
- THIS DRAWING TO BE READ IN CONJUNCTION WITH DRAWING NOS. 60670882/A34/FIGURE 5.1A TO 5.1L.

LEGEND:

- PROJECT BOUNDARY
- ASSESSMENT AREA FOR WATER QUALITY
- POND
- NATURAL WATERCOURSE
- MODIFIED WATERCOURSE
- SEMI-NATURAL WATERCOURSE
- CONSERVATION AREA



PROJECT
 項目
FIRST PHASE DEVELOPMENT OF THE NEW TERRITORIES NORTH – SAN TIN / LOK MA CHAU DEVELOPMENT NODE – INVESTIGATION

CLIENT
 業主
 土木工程拓展署
 Civil Engineering and Development Department
 規劃署
 Planning Department

CONSULTANT
 工程顧問公司
 AECOM Asia Company Ltd.
 www.aecom.com

SUB-CONSULTANTS
 分判工程師/顧問公司

ISSUE/REVISION
 修訂


IR	DATE	DESCRIPTION	CHK.

STATUS
 階段

SCALE
 比例
 A3 1 : 5000

DIMENSION UNIT
 尺寸單位
 METRES

KEY PLAN A3 1 : 250000

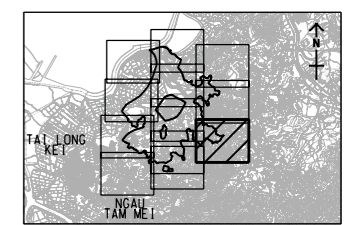

PROJECT NO.
 項目編號
 60670882

AGREEMENT NO.
 協議編號
 CE 20/2021

SHEET TITLE
 圖紙名稱
 LOCATIONS OF WATER SENSITIVE RECEIVERS

SHEET NUMBER
 圖紙編號
 SHEET 12 OF 12

60670882/A34/FIGURE 5.1L

This drawing has been prepared for the use of AECOM's client. It may not be used, modified, reproduced or relied upon by third parties, except as agreed by AECOM. AECOM accepts no responsibility, and disclaims any liability whatsoever, for any gain, loss or reliance on this drawing without AECOM's express written consent. All measurements must be obtained from the stated dimensions.