


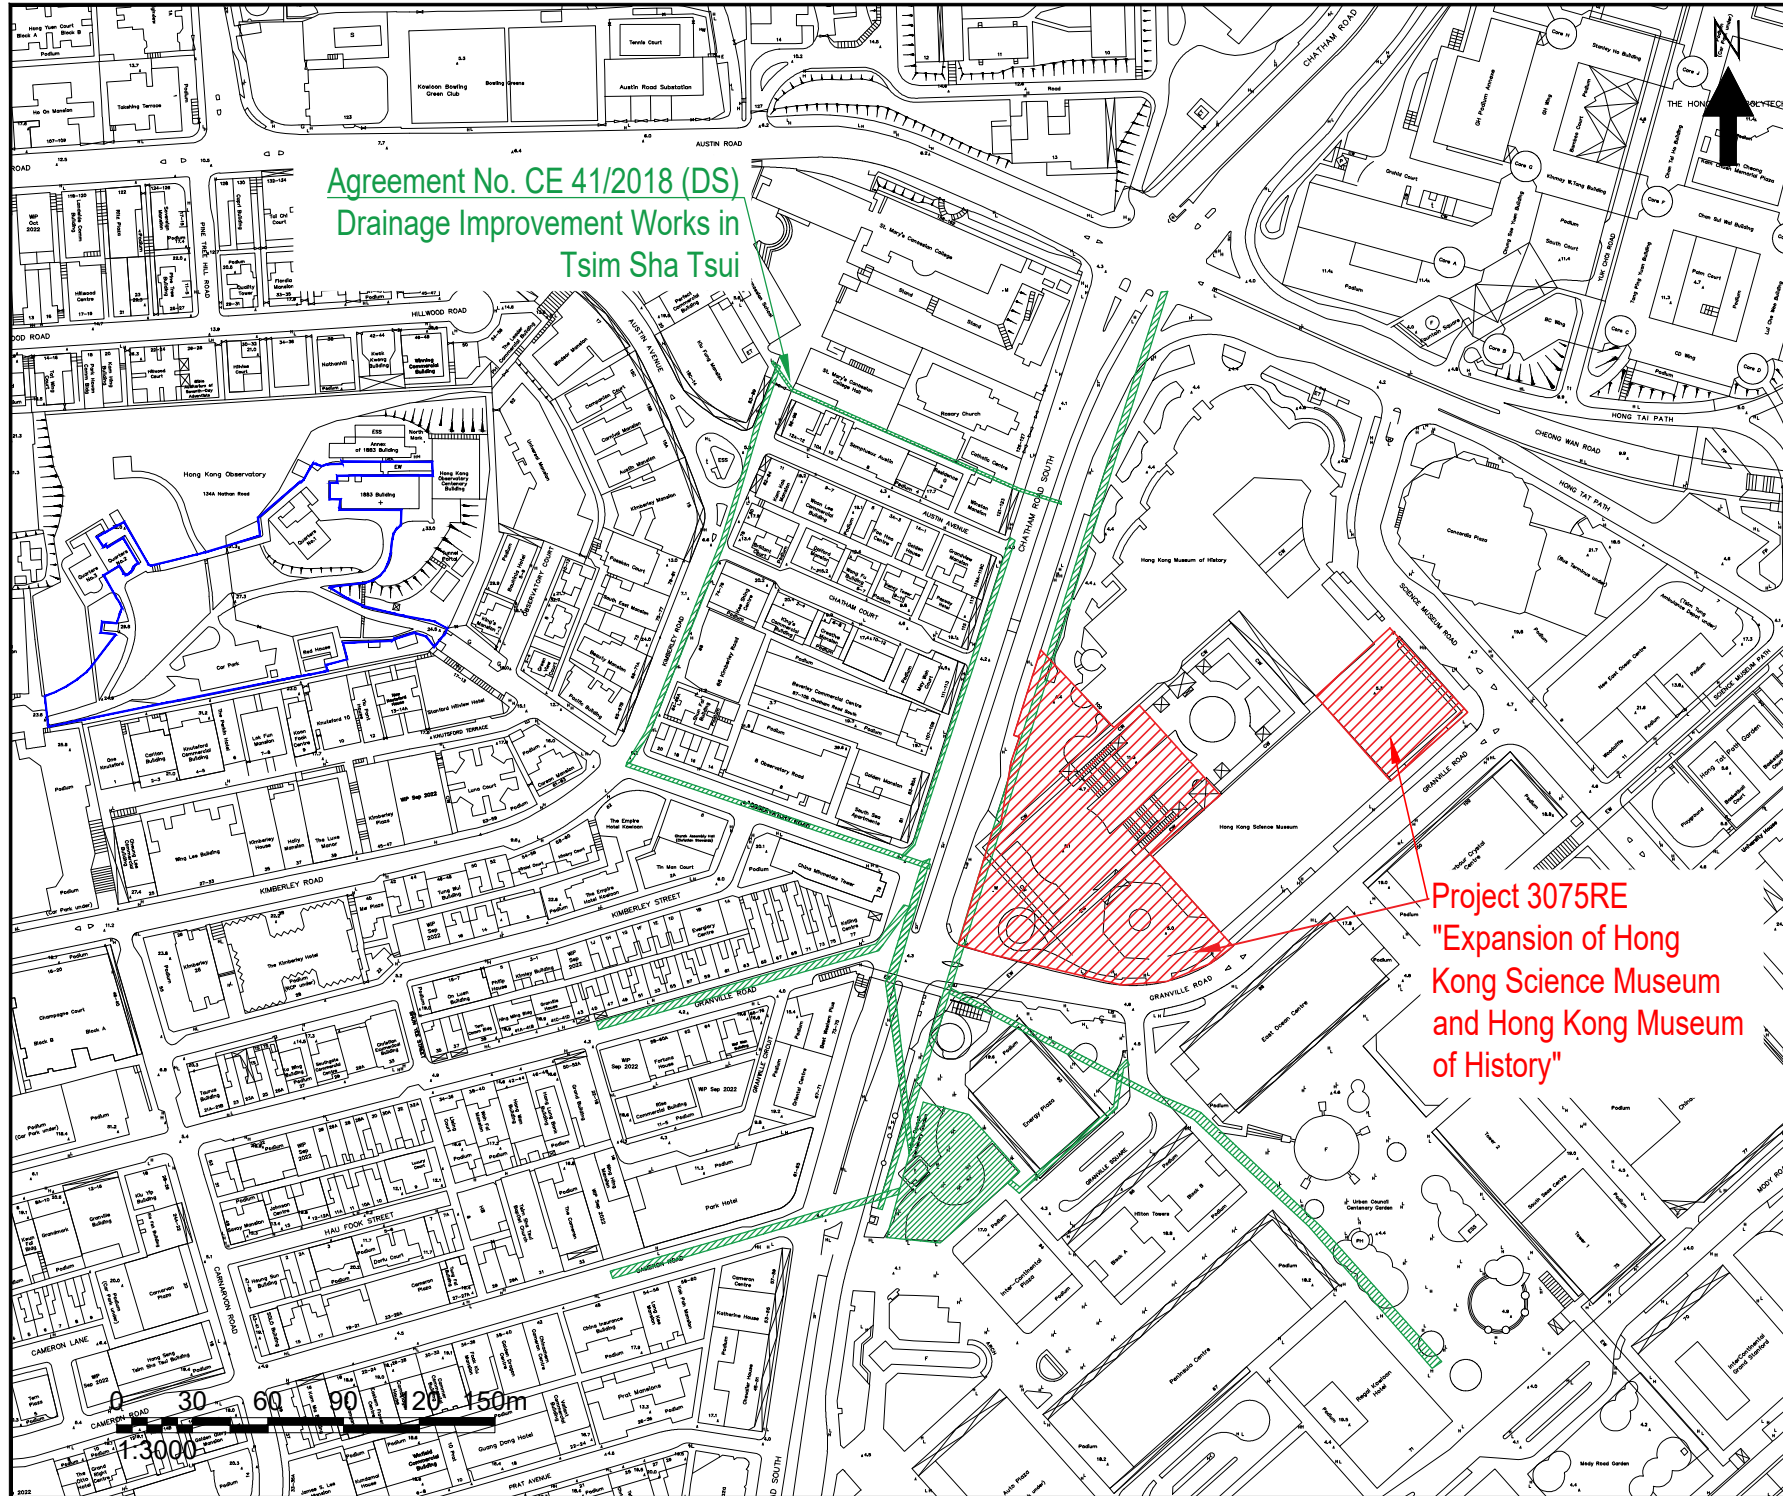


Agreement No. CE 41/2018 (DS)
Drainage Improvement Works in
Tsim Sha Tsui




Project 3075RE
"Expansion of Hong
Kong Science Museum
and Hong Kong Museum
of History"

NOTES :

-  PROJECT SITE
工程項目工地
-  CONCURRENT PROJECT (i)
可能並進的鄰近項目 (i)
-  CONCURRENT PROJECT (ii)
可能並進的鄰近項目 (ii)

Consultant



Allied Environmental Consultants Limited

Project No. : 1709

File Name : —

Project :
CONSTRUCTION OF ANNEX BLOCK
AT HONG KONG OBSERVATORY
HEADQUARTERS, TSIM SHA TSUI
尖沙咀天文台總部副樓興建計劃

Drawing Title :
LOCATIONS OF CONCURRENT PROJECTS
並進的鄰近項目位置圖

Drawing No : FIGURE 2.1 圖2.1	Revision : 5
Scale : AS SHOWN 如圖示	Date : OCT 2023

THIS DRAWING IS NOT FOR CONSTRUCTION PURPOSES UNLESS
EXPRESSLY STATED.
ALL RIGHTS RESERVED AND REPRODUCTION IN ANY FORM MUST
BE APPROVED BY ALLIED SUSTAINABILITY AND ENVIRONMENTAL
CONSULTANTS GROUP LIMITED