

**NOTES :**

- PROJECT SITE  
工程項目工地
- REPRESENTATIVE NOISE ASSESSMENT POINT  
具代表性的噪音評估點
- KEY NOISE SOURCE  
主要噪音源

Consultant



**AEC**

**Allied Environmental Consultants Limited**

Project No. : 1709

File Name : -

Project :


**CONSTRUCTION OF ANNEX BLOCK AT HONG KONG OBSERVATORY HEADQUARTERS, TSIM SHA TSUI**  
尖沙咀天文台總部副樓興建計劃

Drawing Title :

**LOCATIONS OF KEY NOISE SOURCES WITHIN THE ANNEX BLOCK\_G/F**  
副樓內主要固定噪音源位置 (地面)

Drawing No. : <b>FIGURE 5.4a</b> 圖5.4a	Revision : 5
Scale : <b>AS SHOWN</b> 如圖示	Date : <b>OCT 2023</b>

THIS DRAWING IS NOT FOR CONSTRUCTION PURPOSES UNLESS EXPRESSLY STATED. ALL RIGHTS RESERVED AND REPRODUCTION IN ANY FORM MUST BE APPROVED BY ALLIED SUSTAINABILITY AND ENVIRONMENTAL CONSULTANTS GROUP LIMITED.

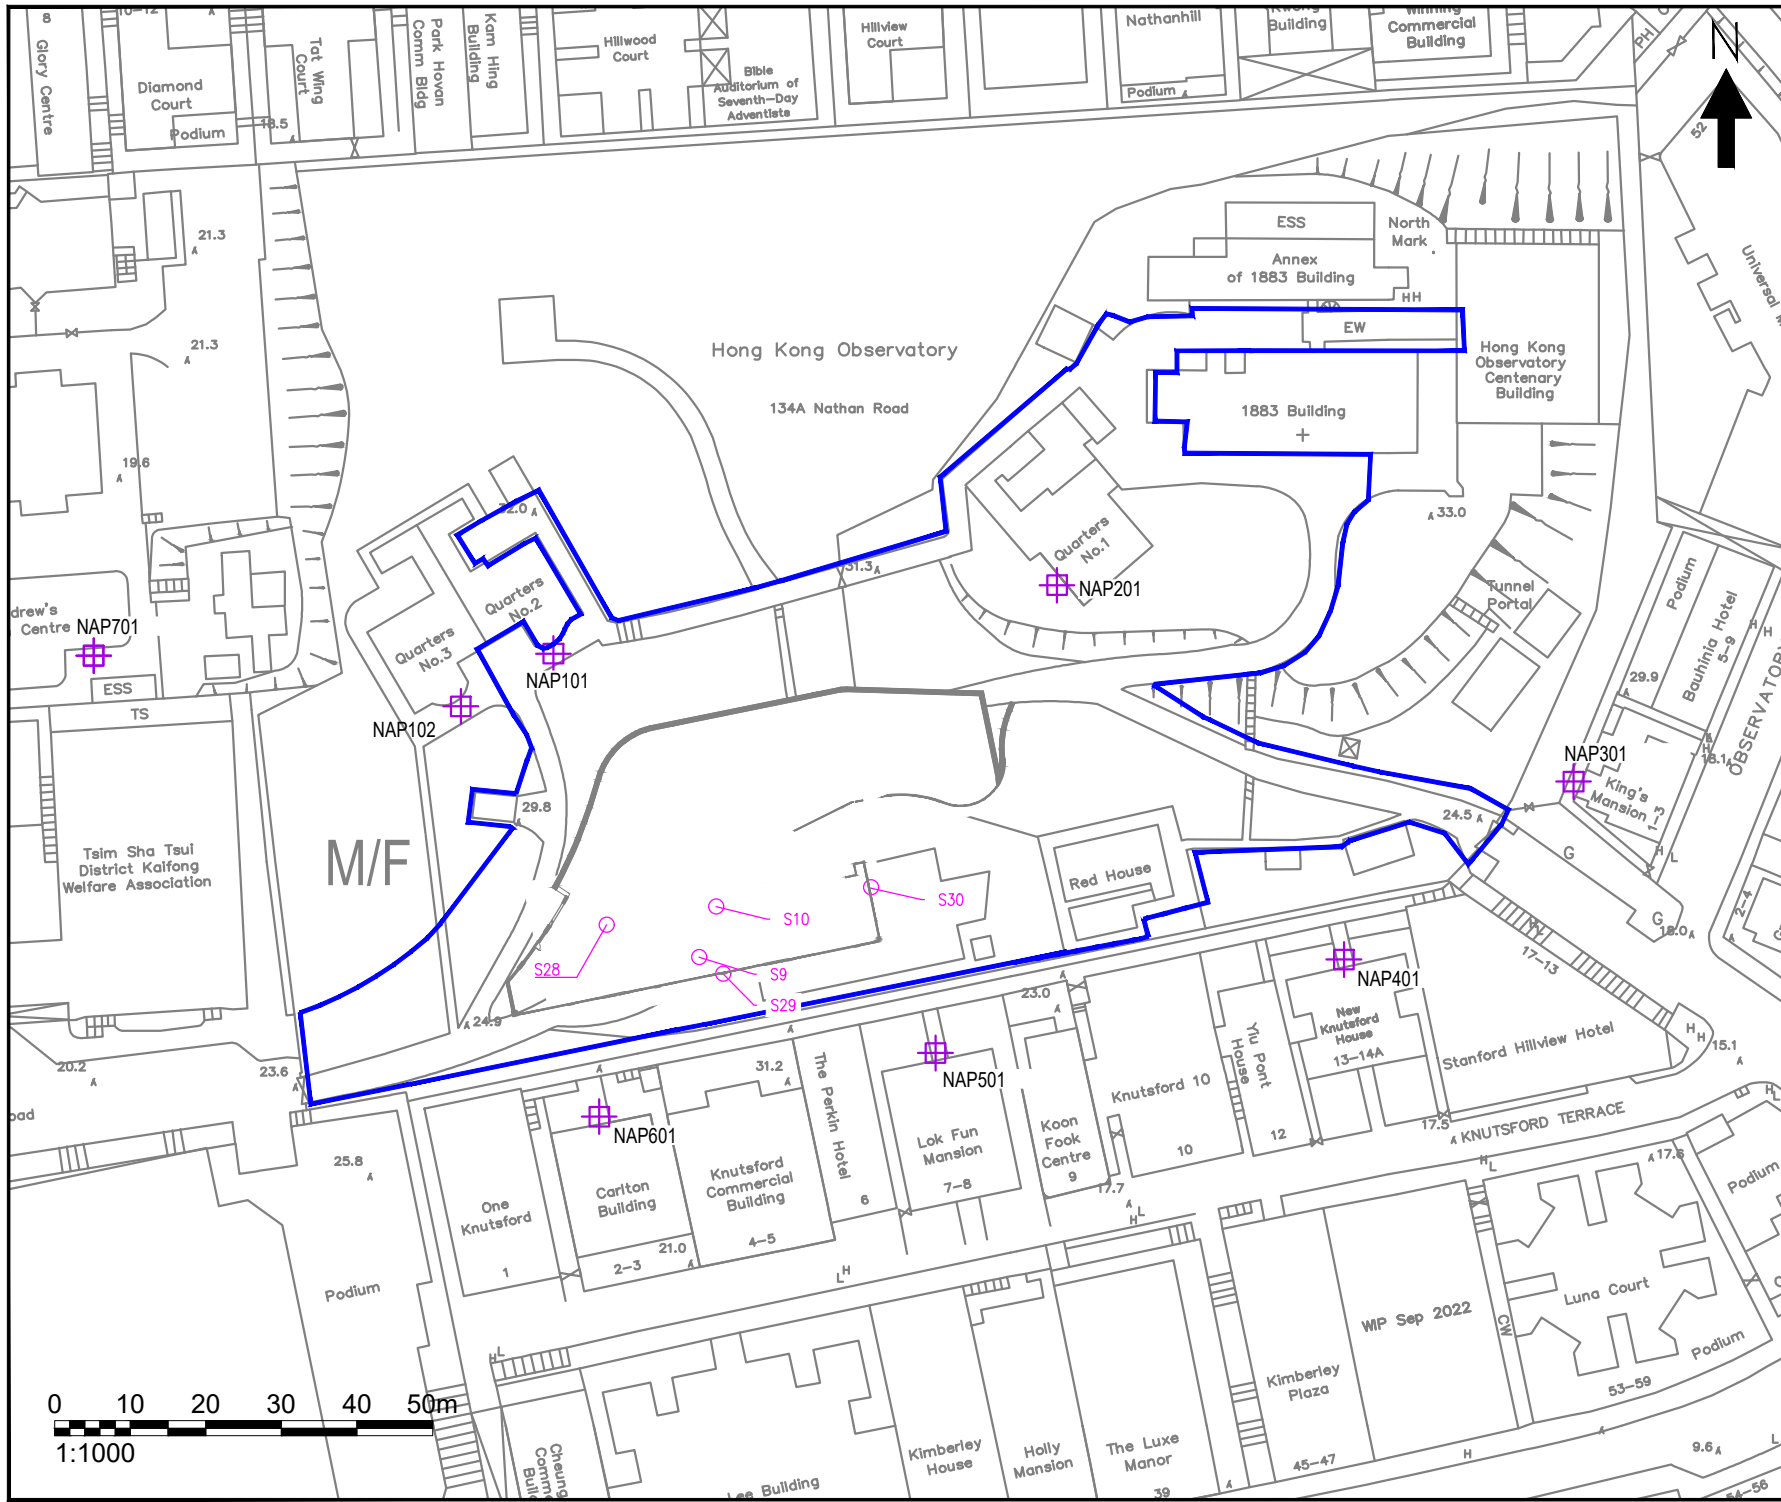

**NOTES :**

- PROJECT SITE  
工程項目工地
- + REPRESENTATIVE NOISE ASSESSMENT POINT  
具代表性的噪音評估點
- KEY NOISE SOURCE  
主要噪音源

Consultant



**AEC**

**Allied Environmental Consultants Limited**


Project No. : 1709  
File Name : -

Project :  
**CONSTRUCTION OF ANNEX BLOCK AT HONG KONG OBSERVATORY HEADQUARTERS, TSIM SHA TSUI**  
尖沙咀天文台總部副樓興建計劃

Drawing Title :  
**LOCATIONS OF KEY NOISE SOURCES WITHIN THE ANNEX BLOCK\_MF**  
副樓內主要固定噪音源位置 (閣樓)

Drawing No. : FIGURE 5.4b 圖5.4b	Revision : 5
Scale : AS SHOWN 如圖示	Date : OCT 2023

THIS DRAWING IS NOT FOR CONSTRUCTION PURPOSES UNLESS EXPRESSLY STATED. ALL RIGHTS RESERVED AND REPRODUCTION IN ANY FORM MUST BE APPROVED BY ALLIED SUSTAINABILITY AND ENVIRONMENTAL CONSULTANTS GROUP LIMITED.

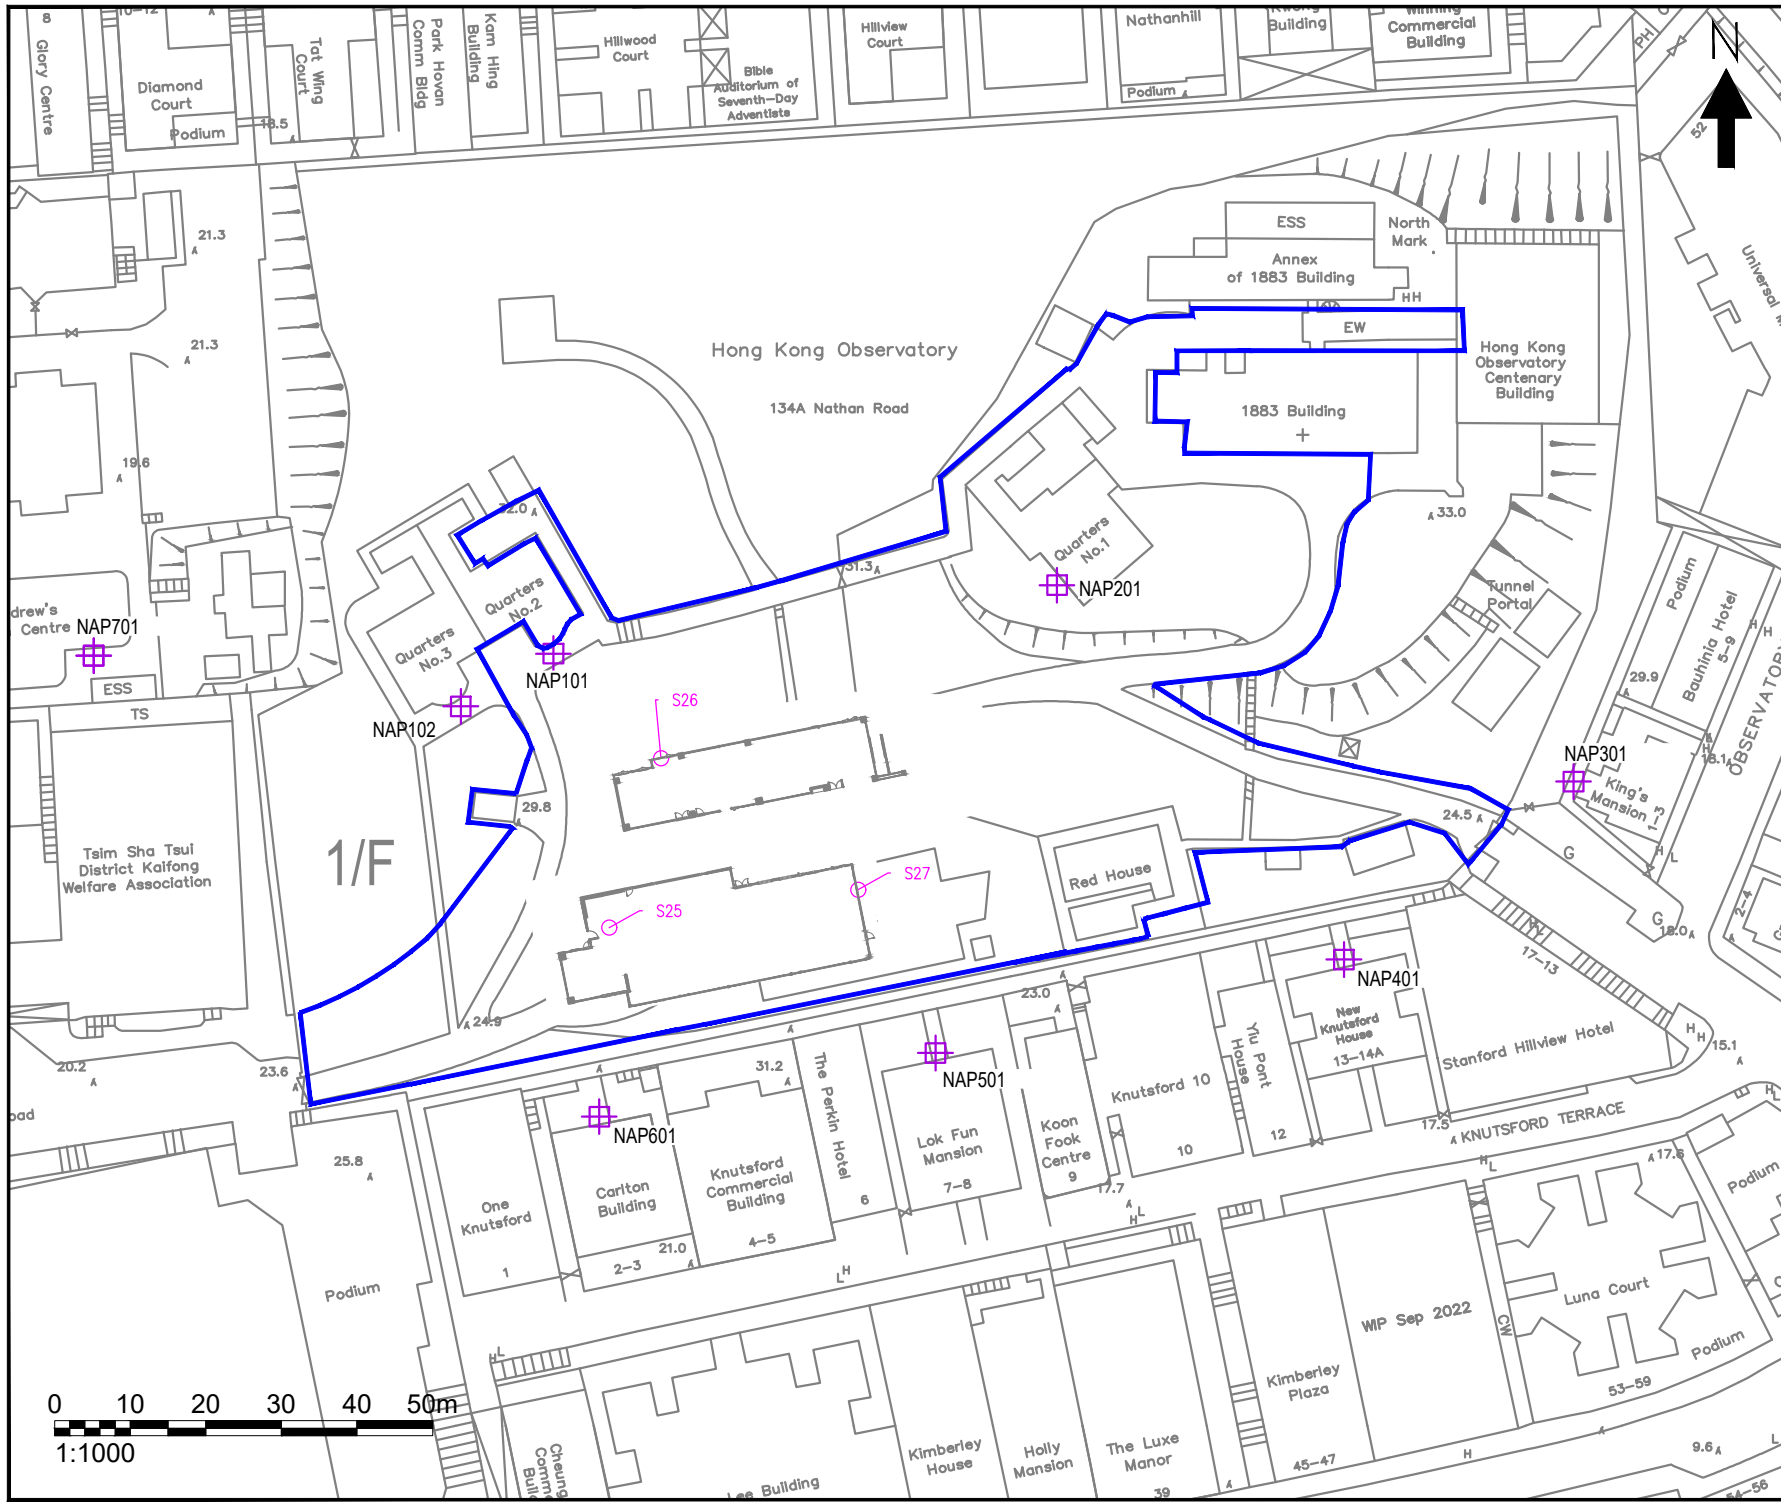

**NOTES :**

- PROJECT SITE  
工程項目工地
- REPRESENTATIVE NOISE ASSESSMENT POINT  
具代表性的噪音評估點
- KEY NOISE SOURCE  
主要噪音源

Consultant



**AEC**

**Allied Environmental Consultants Limited**

Project No. : 1709

File Name : -

Project :


**CONSTRUCTION OF ANNEX BLOCK AT HONG KONG OBSERVATORY HEADQUARTERS, TSIM SHA TSUI**  
尖沙咀天文台總部副樓興建計劃

Drawing Title :

**LOCATIONS OF KEY NOISE SOURCES WITHIN THE ANNEX BLOCK\_1F**  
副樓內主要固定噪音源位置 (一樓)

Drawing No. : FIGURE 5.4c 圖5.4c	Revision : 5
Scale : AS SHOWN 如圖示	Date : OCT 2023

THIS DRAWING IS NOT FOR CONSTRUCTION PURPOSES UNLESS EXPRESSLY STATED. ALL RIGHTS RESERVED AND REPRODUCTION IN ANY FORM MUST BE APPROVED BY ALLIED SUSTAINABILITY AND ENVIRONMENTAL CONSULTANTS GROUP LIMITED.

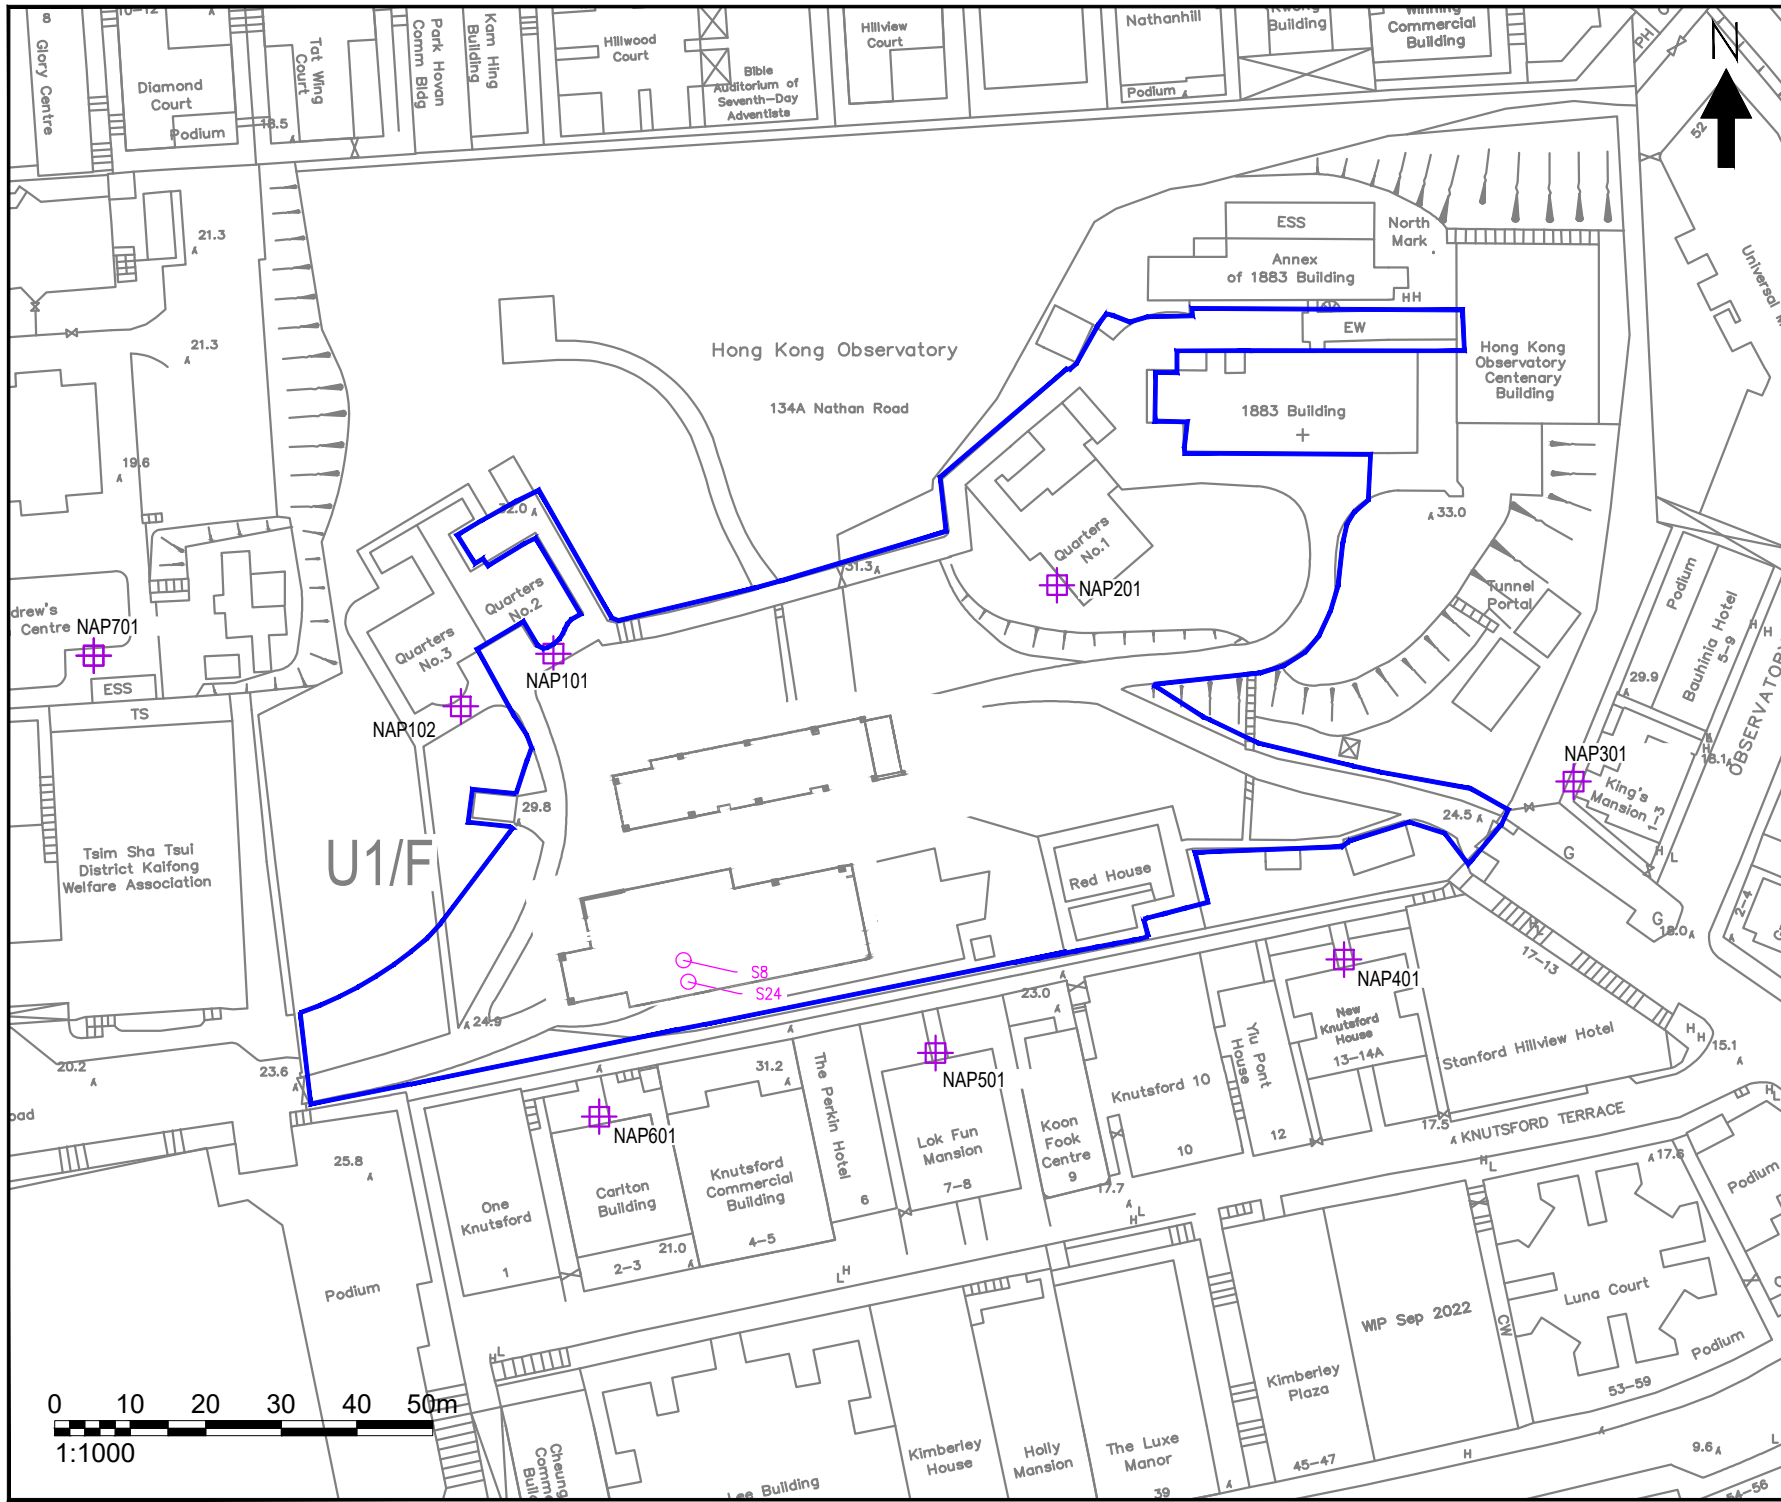

**NOTES :**

-  PROJECT SITE  
工程項目工地
-  REPRESENTATIVE NOISE ASSESSMENT POINT  
具代表性的噪音評估點
-  KEY NOISE SOURCE  
主要噪音源

Consultant



**Allied Environmental Consultants Limited**

Project No. : 1709


File Name : -

Project :  
**CONSTRUCTION OF ANNEX BLOCK AT HONG KONG OBSERVATORY HEADQUARTERS, TSIM SHA TSUI**  
 尖沙咀天文台總部副樓興建計劃

Drawing Title :  
**LOCATIONS OF KEY NOISE SOURCES WITHIN THE ANNEX BLOCK\_U1F**  
 副樓內主要固定噪音源位置 (一樓上層)

Drawing No. : FIGURE 5.4d 圖5.4d	Revision : 5
Scale : AS SHOWN 如圖示	Date : OCT 2023

THIS DRAWING IS NOT FOR CONSTRUCTION PURPOSES UNLESS EXPRESSLY STATED. ALL RIGHTS RESERVED AND REPRODUCTION IN ANY FORM MUST BE APPROVED BY ALLIED SUSTAINABILITY AND ENVIRONMENTAL CONSULTANTS GROUP LIMITED.

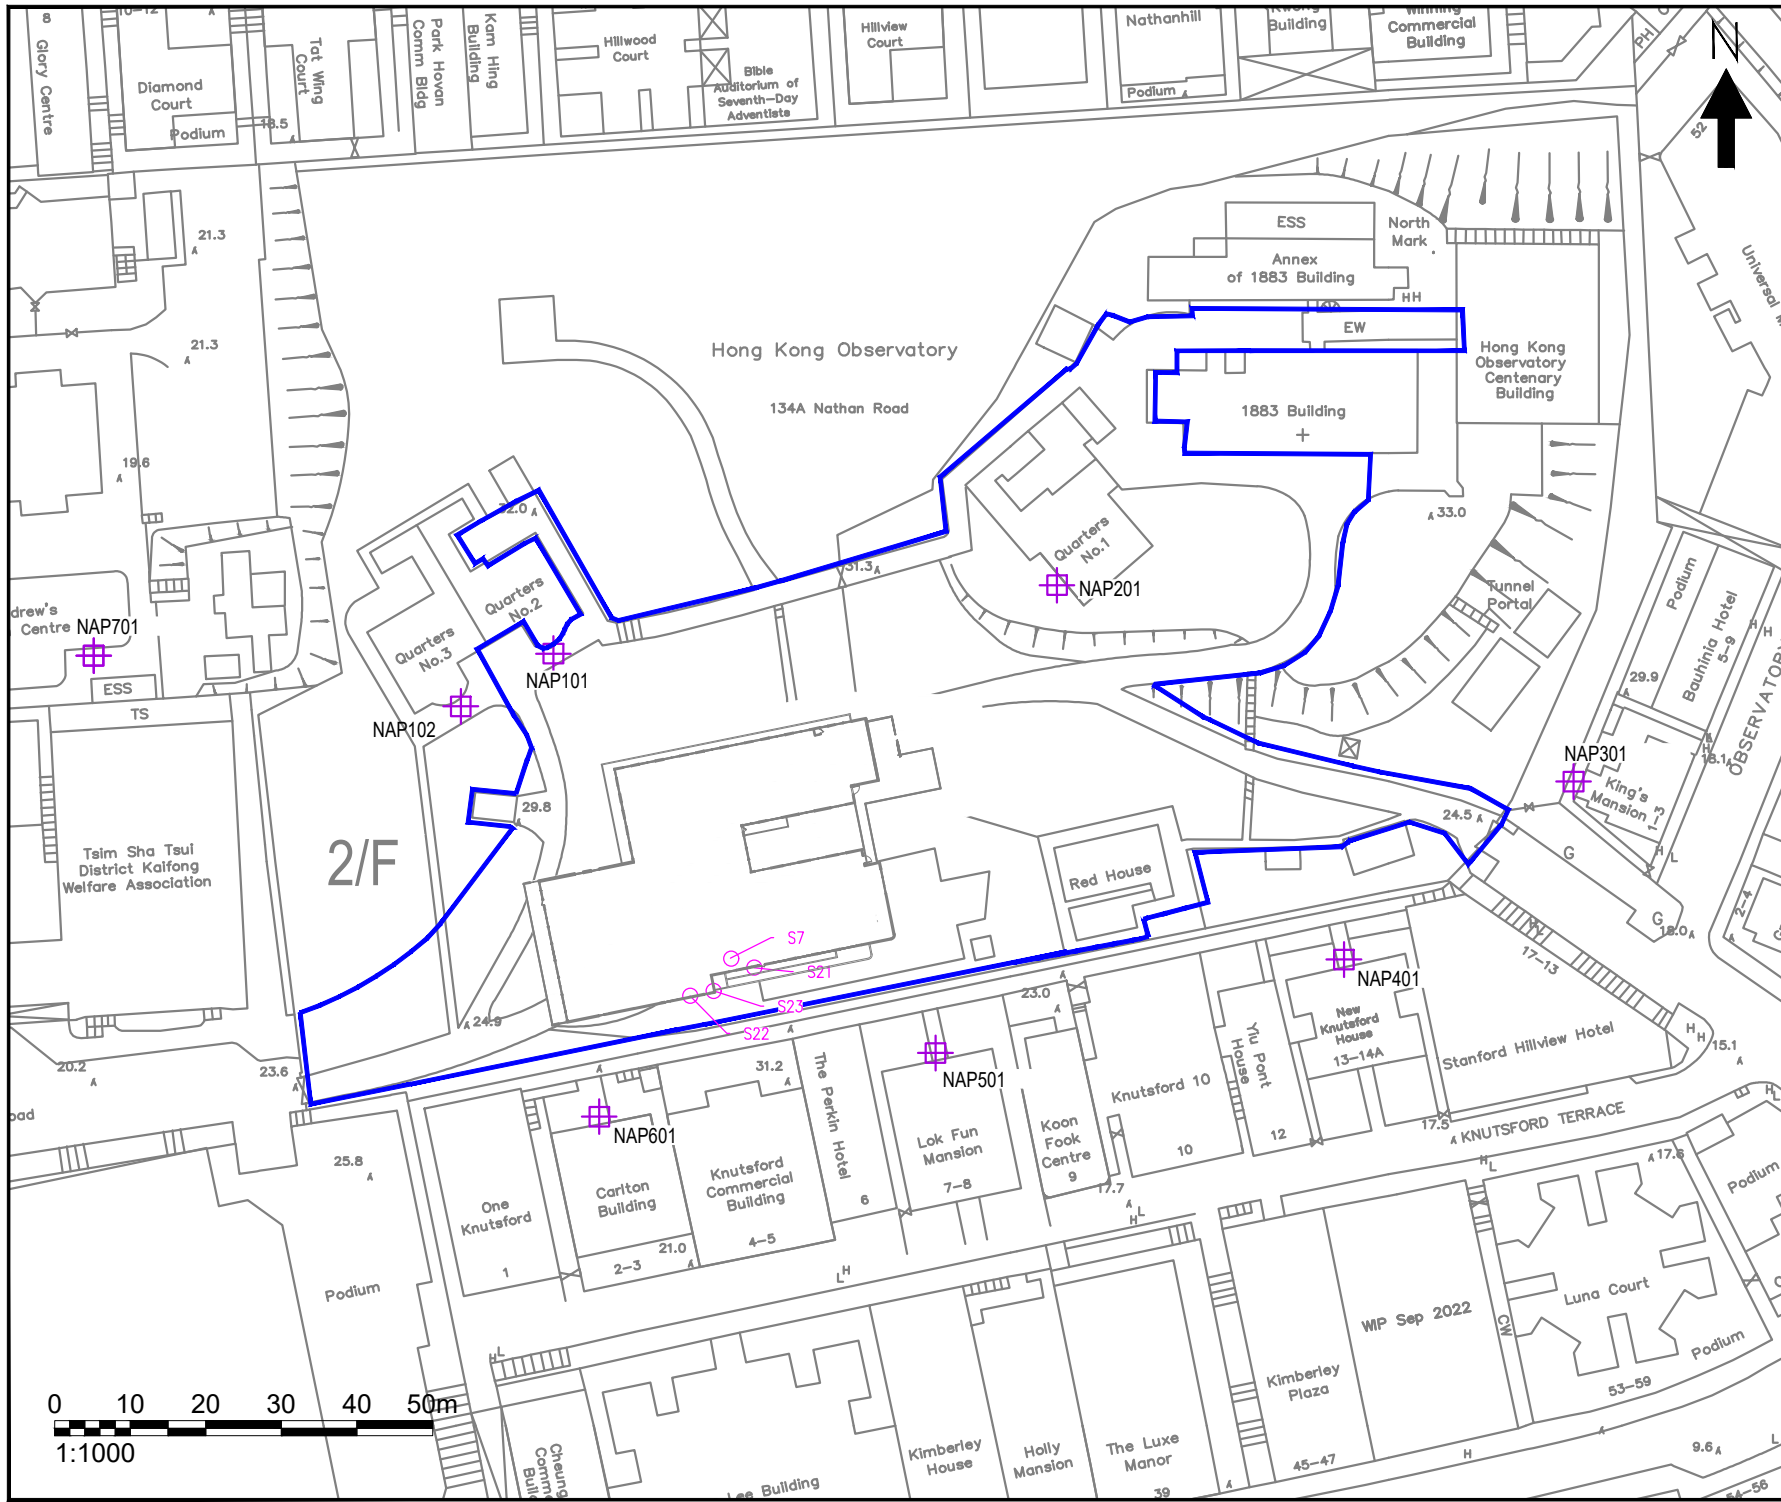

**NOTES :**

-  PROJECT SITE  
工程項目工地
-  REPRESENTATIVE NOISE ASSESSMENT POINT  
具代表性的噪音評估點
-  KEY NOISE SOURCE  
主要噪音源

Consultant



**Allied Environmental Consultants Limited**

Project No. : 1709


File Name : -

Project :  
**CONSTRUCTION OF ANNEX BLOCK AT HONG KONG OBSERVATORY HEADQUARTERS, TSIM SHA TSUI**  
 尖沙咀天文台總部副樓興建計劃

Drawing Title :  
**LOCATIONS OF KEY NOISE SOURCES WITHIN THE ANNEX BLOCK\_2F**  
 副樓內主要固定噪音源位置 (二樓)

Drawing No. : FIGURE 5.4e 圖5.4e	Revision : 5
Scale : AS SHOWN 如圖示	Date : OCT 2023

THIS DRAWING IS NOT FOR CONSTRUCTION PURPOSES UNLESS EXPRESSLY STATED. ALL RIGHTS RESERVED AND REPRODUCTION IN ANY FORM MUST BE APPROVED BY ALLIED SUSTAINABILITY AND ENVIRONMENTAL CONSULTANTS GROUP LIMITED.

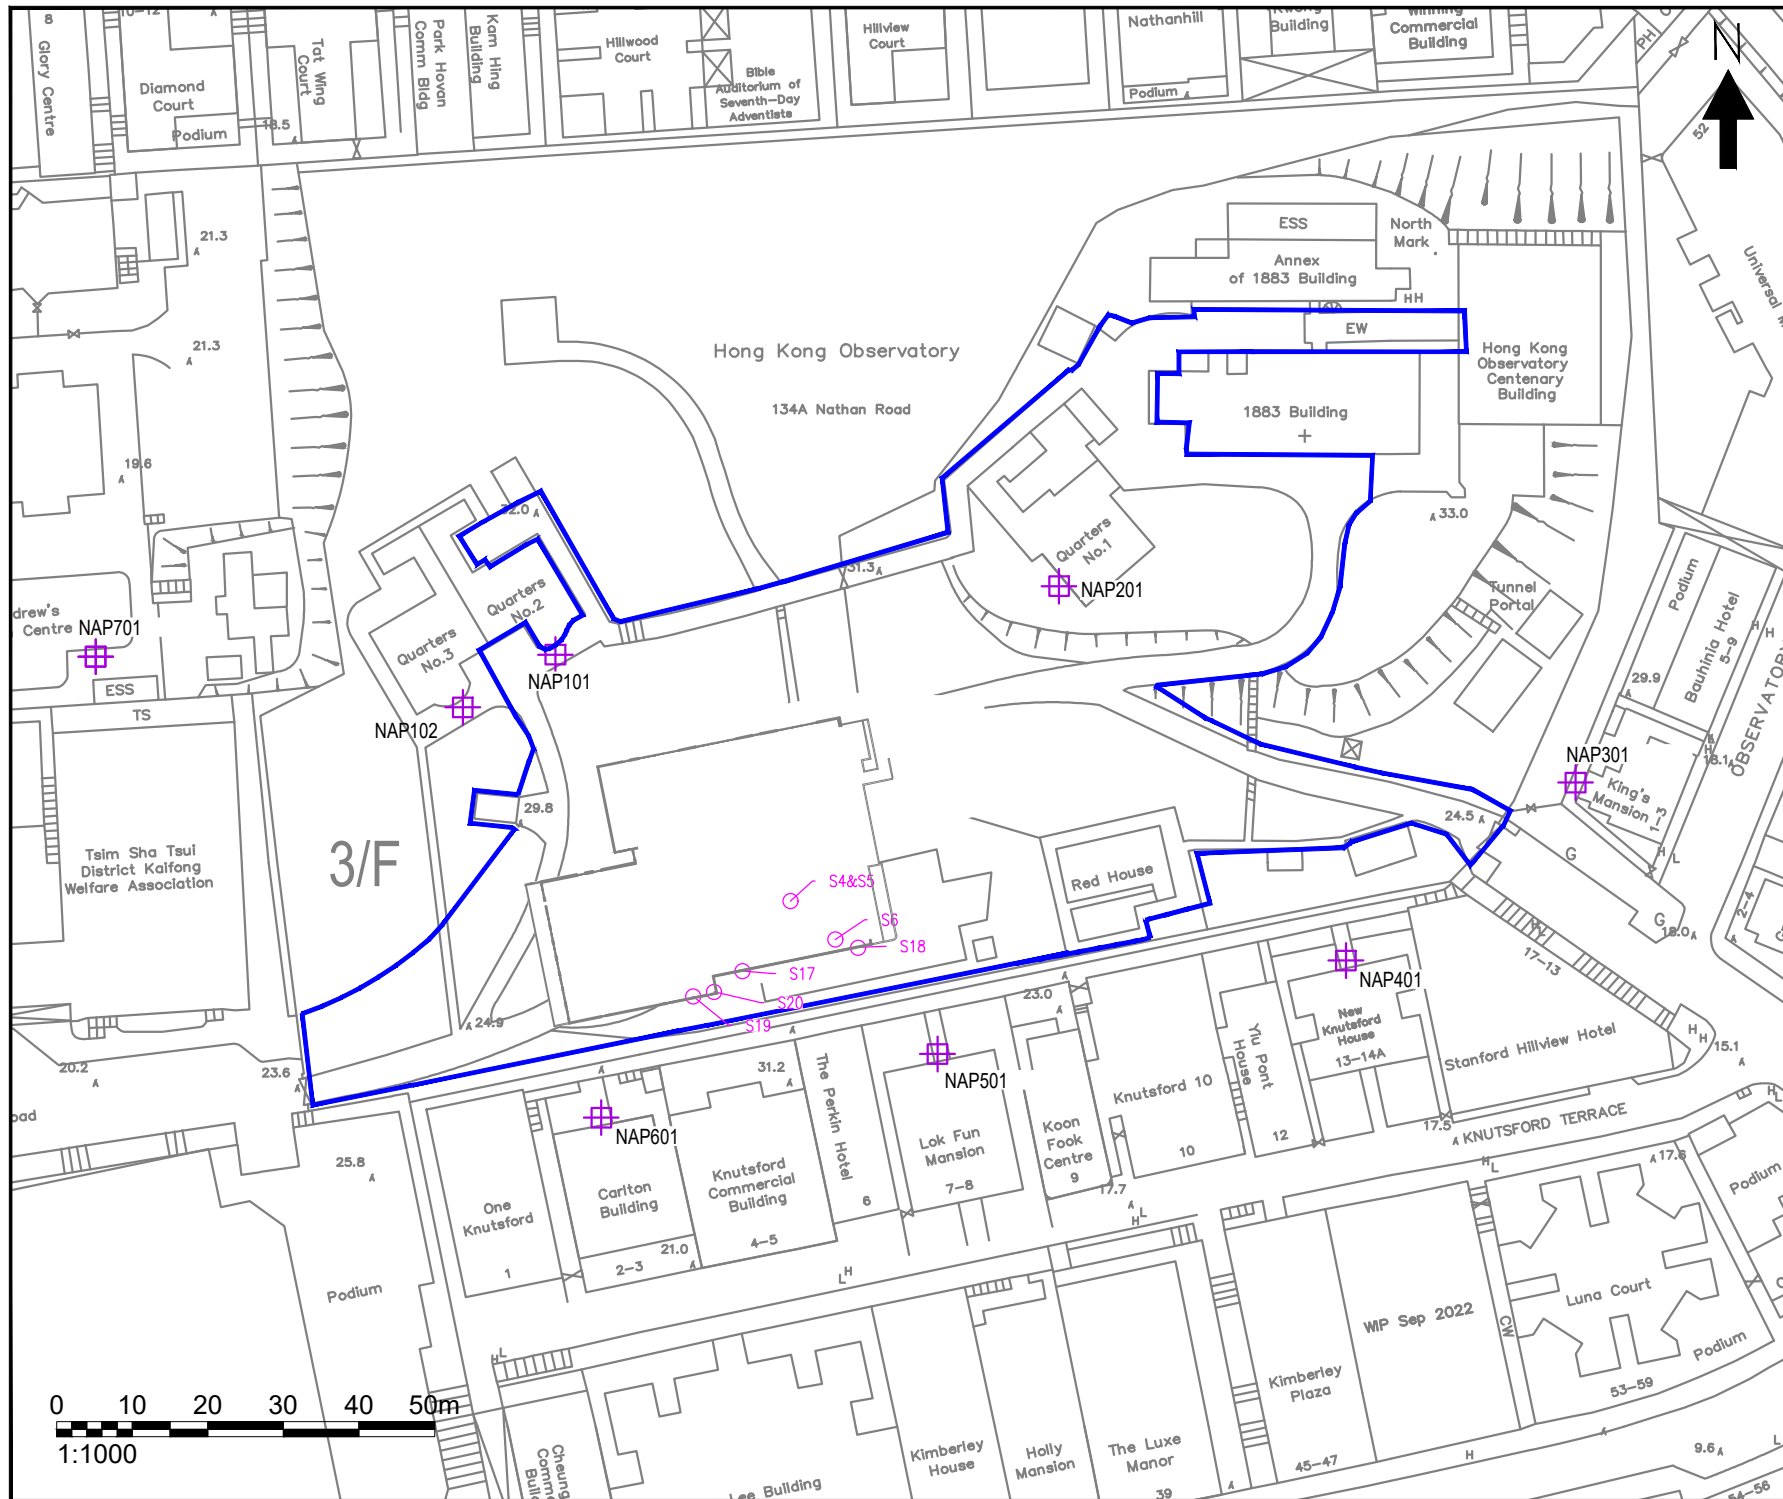


**NOTES :**

- PROJECT SITE  
工程項目工地
- REPRESENTATIVE NOISE ASSESSMENT POINT  
具代表性的噪音評估點
- KEY NOISE SOURCE  
主要噪音源

---

Consultant



**Allied Environmental Consultants Limited**

---

Project No. : 1709

File Name : -

Project : CONSTRUCTION OF ANNEX BLOCK AT HONG KONG OBSERVATORY HEADQUARTERS, TSIM SHA TSUI  
尖沙咀天文台總部副樓興建計劃


---

Drawing Title : LOCATIONS OF KEY NOISE SOURCES WITHIN THE ANNEX BLOCK\_3F  
副樓內主要固定噪音源位置 (三樓)

---

Drawing No : FIGURE 5.4f 圖5.4f	Revision : 5
Scale : AS SHOWN 如圖示	Date : OCT 2023

THIS DRAWING IS NOT FOR CONSTRUCTION PURPOSES UNLESS EXPRESSLY STATED. ALL RIGHTS RESERVED AND REPRODUCTION IN ANY FORM MUST BE APPROVED BY ALLIED SUSTAINABILITY AND ENVIRONMENTAL CONSULTANTS GROUP LIMITED.

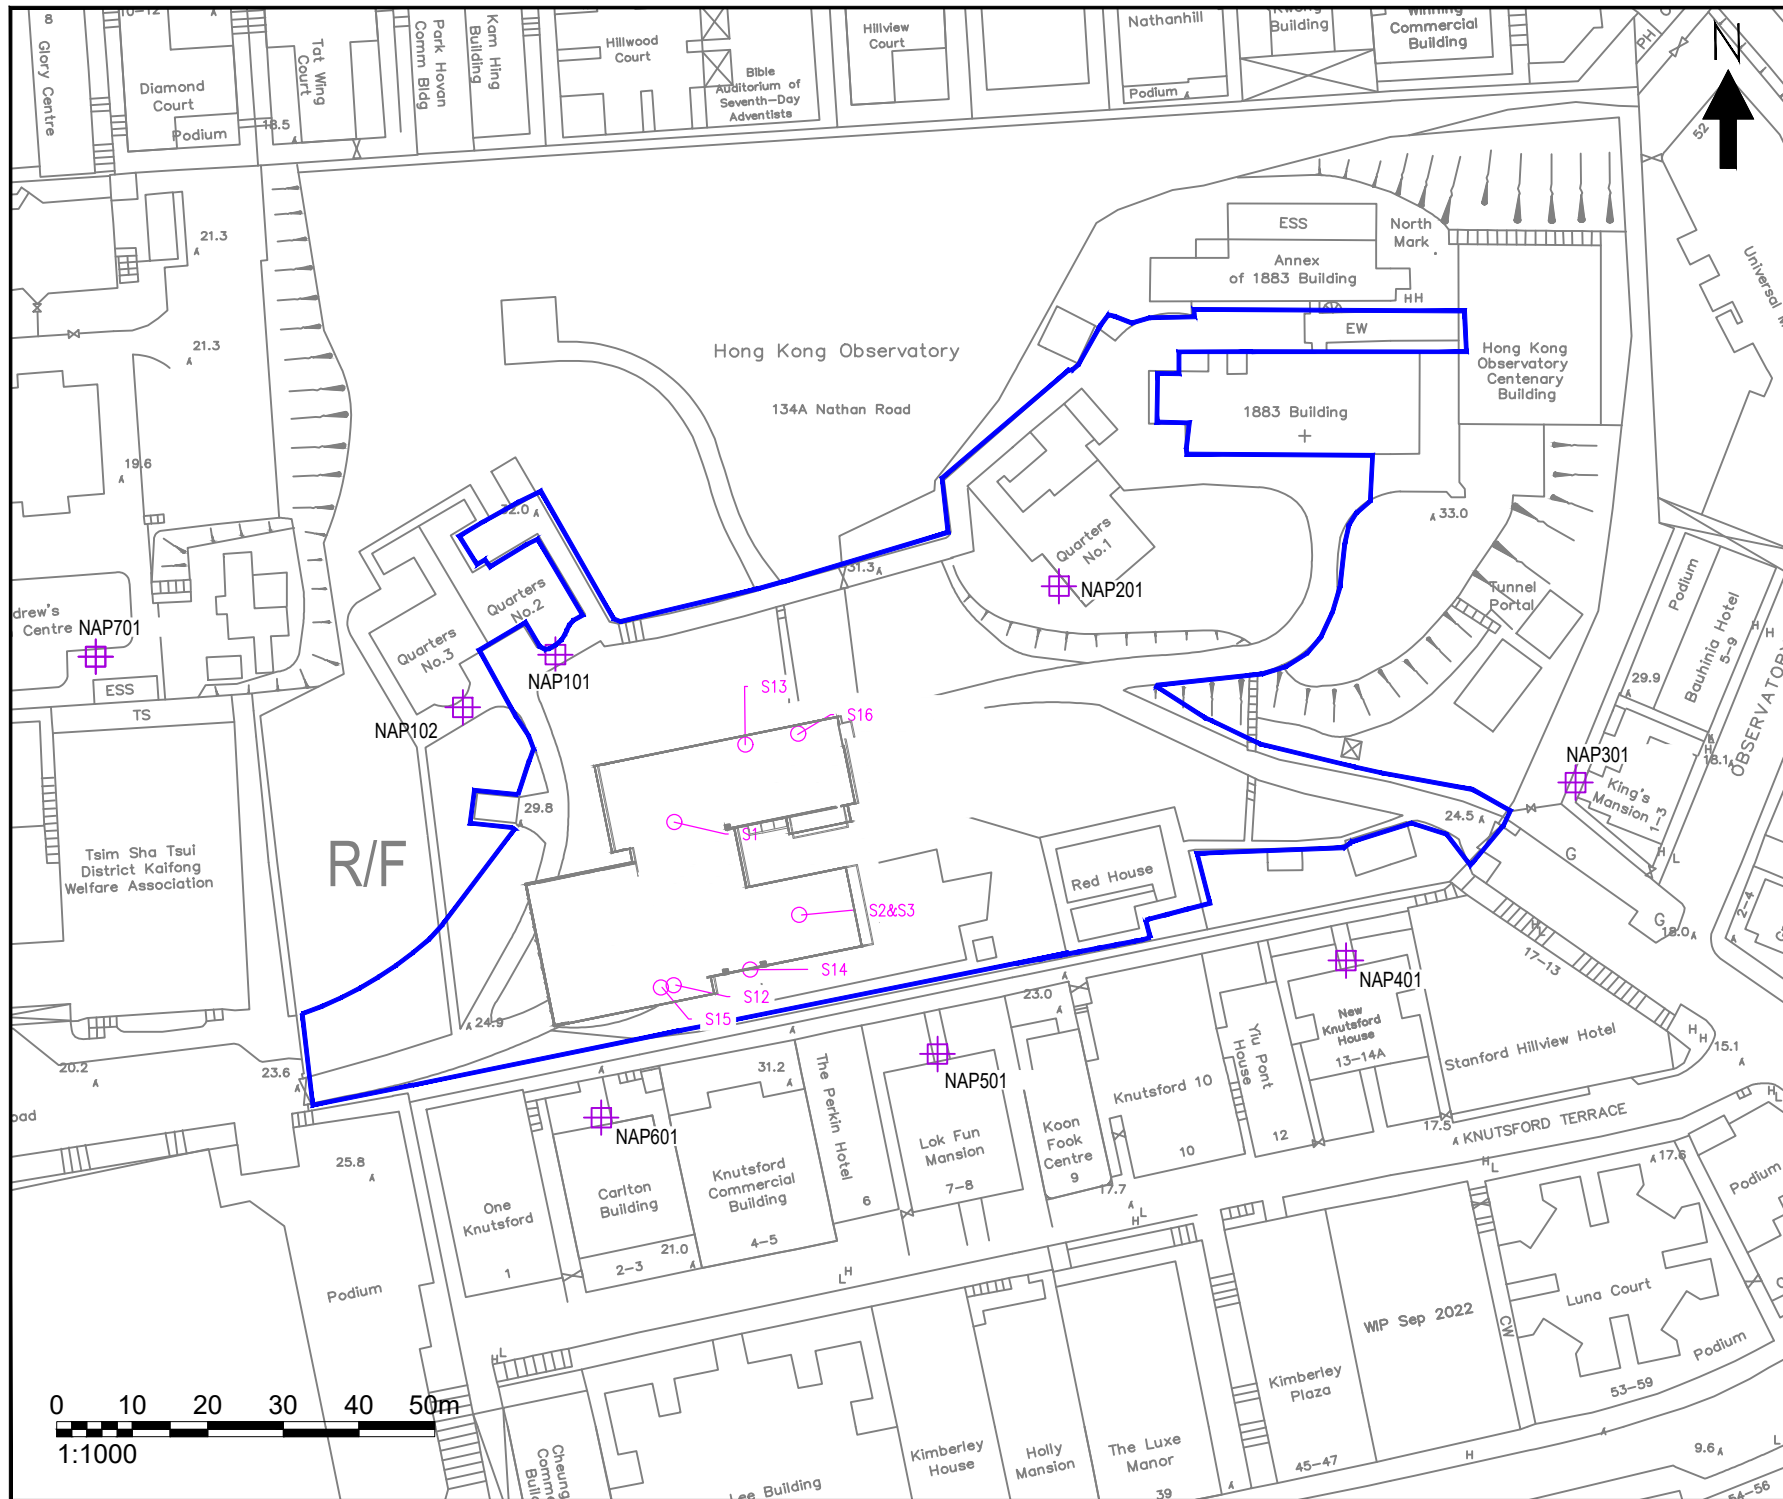


**NOTES :**

- PROJECT SITE  
工程項目工地
- REPRESENTATIVE NOISE ASSESSMENT POINT  
具代表性的噪音評估點
- KEY NOISE SOURCE  
主要噪音源

---

Consultant



**Allied Environmental Consultants Limited**

---

Project No. : 1709

File Name : -

Project : CONSTRUCTION OF ANNEX BLOCK AT HONG KONG OBSERVATORY HEADQUARTERS, TSIM SHA TSUI  
尖沙咀天文台總部副樓興建計劃

---

Drawing Title : LOCATIONS OF KEY NOISE SOURCES WITHIN THE ANNEX BLOCK\_RF  
副樓內主要固定噪音源位置 (頂層)

---

Drawing No. : FIGURE 5.4g 圖5.4g	Revision : 5
Scale : AS SHOWN 如圖示	Date : OCT 2023

THIS DRAWING IS NOT FOR CONSTRUCTION PURPOSES UNLESS EXPRESSLY STATED. ALL RIGHTS RESERVED AND REPRODUCTION IN ANY FORM MUST BE APPROVED BY ALLIED SUSTAINABILITY AND ENVIRONMENTAL CONSULTANTS GROUP LIMITED.