

Appendix 4.4.3


Locations of Workfronts

DO NOT SCALE DRAWING. CHECK ALL DIMENSIONS ON SITE.
 ALL RIGHTS RESERVED.
 © OVE ARUP & PARTNERS HONG KONG LIMITED.



- LEGEND**
- PROPOSED FRESH WATER TRUNK MAIN
 - - - PROPOSED MODIFICATION OF CHAMBER G
 - - - PROPOSED ELEMENT UNDER PRELIMINARY ENVIRONMENTAL REVIEW
 - REPRESENTATIVE NOISE ASSESSMENT POINT
 - WORKFRONT

Printed by : richard-kh.lau
 File name : \\global\asia\asia\hkg\group\cien\env\project\282551\13 Drawing Deliverables\report\008 EIA Report\04 Draft\Appendix 4.4.3 - Locations of Workfronts.dgn
 1/3/2024

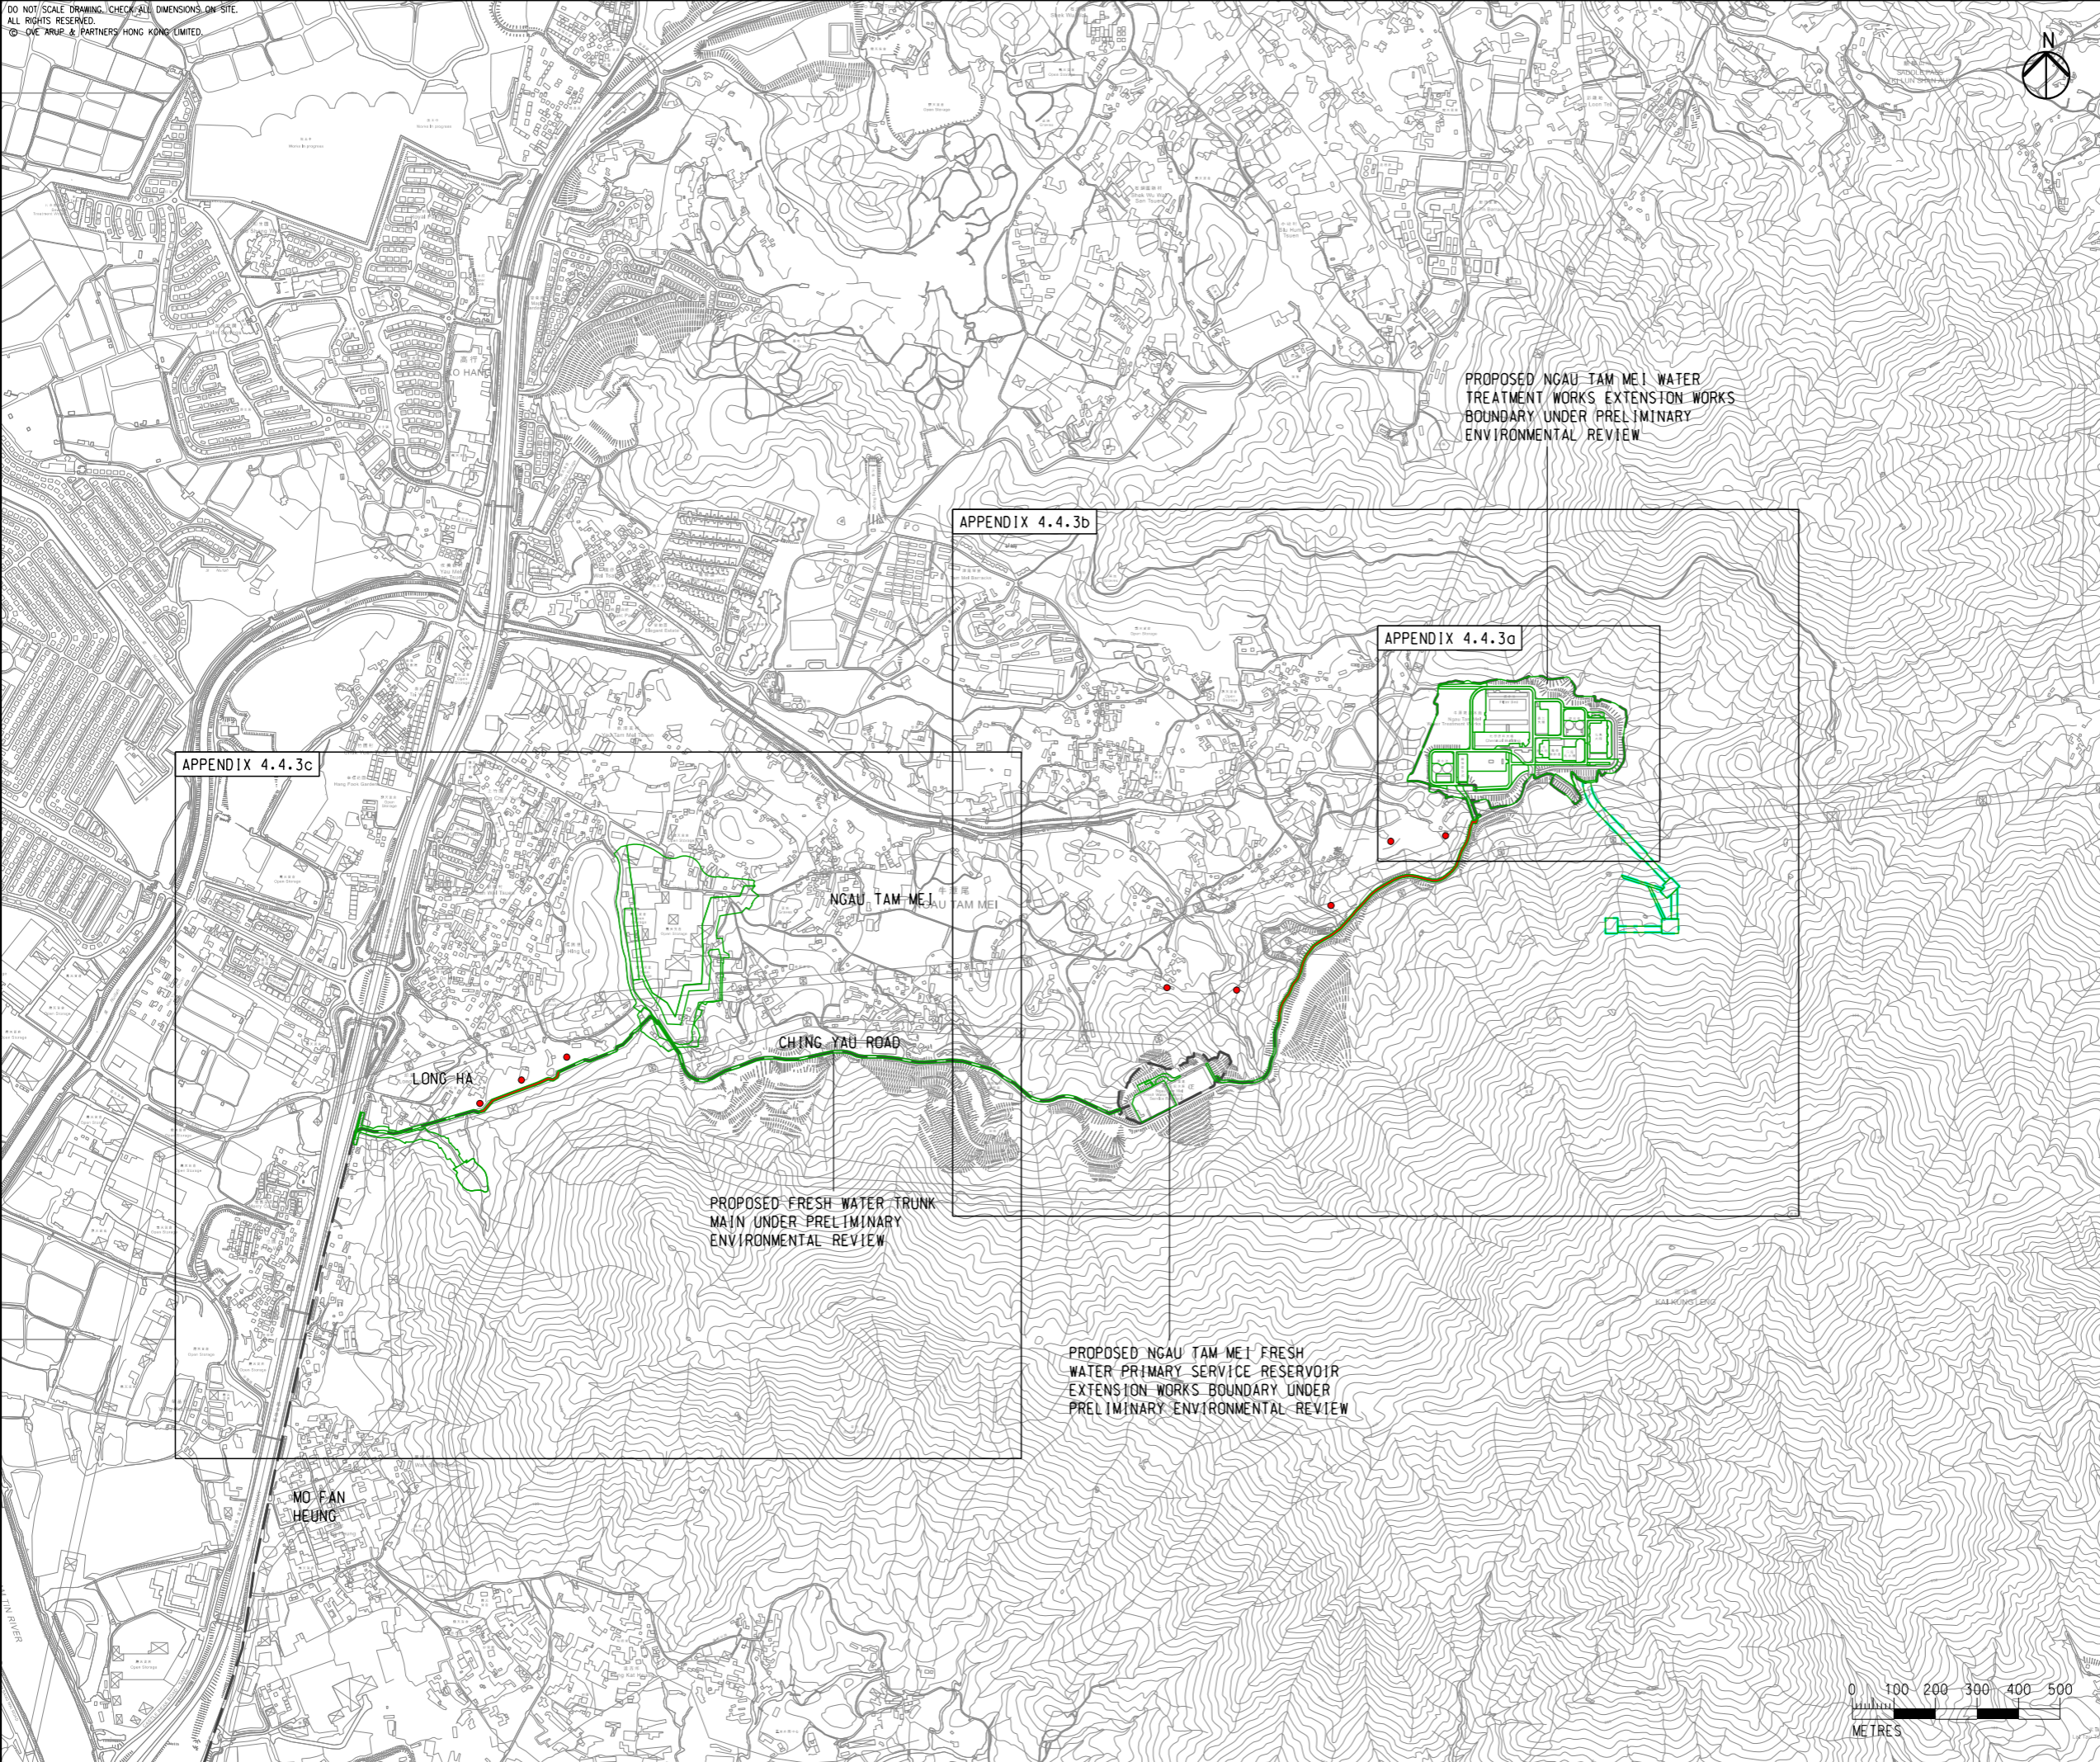

D	FOURTH ISSUE	GL	02/24
C	THIRD ISSUE	GL	10/23
B	SECOND ISSUE	GL	11/22
A	FIRST ISSUE	GL	07/22
Rev	Description	By	Date

Consultant
ARUP

Project title
Ngau Tam Mei Water Treatment Works Extension

Drawing title
LOCATIONS OF WORKFRONTS (SHEET 1 OF 4)

Drawing no. APPENDIX 4.4.3		Rev. D	
Drawn GL	Date 02/24	Checked EL	Approved FC
Scale AS SHOWN		Status PRELIMINARY	

COPYRIGHT RESERVED



DO NOT SCALE DRAWING. CHECK ALL DIMENSIONS ON-SITE.
 ALL RIGHTS RESERVED.
 © OVE ARUP & PARTNERS HONG KONG LIMITED.



- LEGEND**
- PROPOSED FRESH WATER TRUNK MAIN
 - PROPOSED MODIFICATION OF CHAMBER G
 - PROPOSED ELEMENT UNDER PRELIMINARY ENVIRONMENTAL REVIEW
 - WORKFRONT
 - REPRESENTATIVE NOISE ASSESSMENT POINT

PROPOSED NGAU TAM MEI WATER TREATMENT WORKS EXTENSION WORKS BOUNDARY UNDER PRELIMINARY ENVIRONMENTAL REVIEW

S1

牛潭尾
NGAU TAM MEI

牛潭尾濾水廠
NGAU TAM MEI WATER TREATMENT WORKS


WORKFRONT A11

NTM01

NTM02

FM1

S1

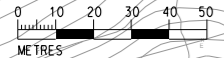

Printed by : richard-kh.lau
 File name : \\global\East\Asia\HKG\Group\CIENTV\env\project\282551\13 Drawing Deliverables\report\008 EIA Report\04 Draft\Appendix 4.4.3a - Locations of Workfronts.dgn

D	FOURTH ISSUE	GL	02/24
C	THIRD ISSUE	GL	11/23
B	SECOND ISSUE	GL	10/23
A	FIRST ISSUE	GL	07/22
Rev	Description	By	Date

Consultant
ARUP

Project title
 Ngau Tam Mei Water Treatment Works Extension

Drawing title
 LOCATIONS OF WORKFRONTS (SHEET 2 OF 4)

Drawing no. APPENDIX 4.4.3a		Rev. D	
Drawn GL	Date 02/24	Checked EL	Approved FC
Scale 1:2000 @ A3		Status PRELIMINARY	


COPYRIGHT RESERVED

水務署
Water Supplies Department

DO NOT SCALE DRAWING. CHECK ALL DIMENSIONS ON SITE.
 ALL RIGHTS RESERVED.
 © OVE ARUP & PARTNERS HONG KONG LIMITED.



- LEGEND**
- PROPOSED FRESH WATER TRUNK MAIN
 - - - PROPOSED MODIFICATION OF CHAMBER G
 - - - PROPOSED ELEMENT UNDER PRELIMINARY ENVIRONMENTAL REVIEW
 - WORKFRONT
 - REPRESENTATIVE NOISE ASSESSMENT POINT

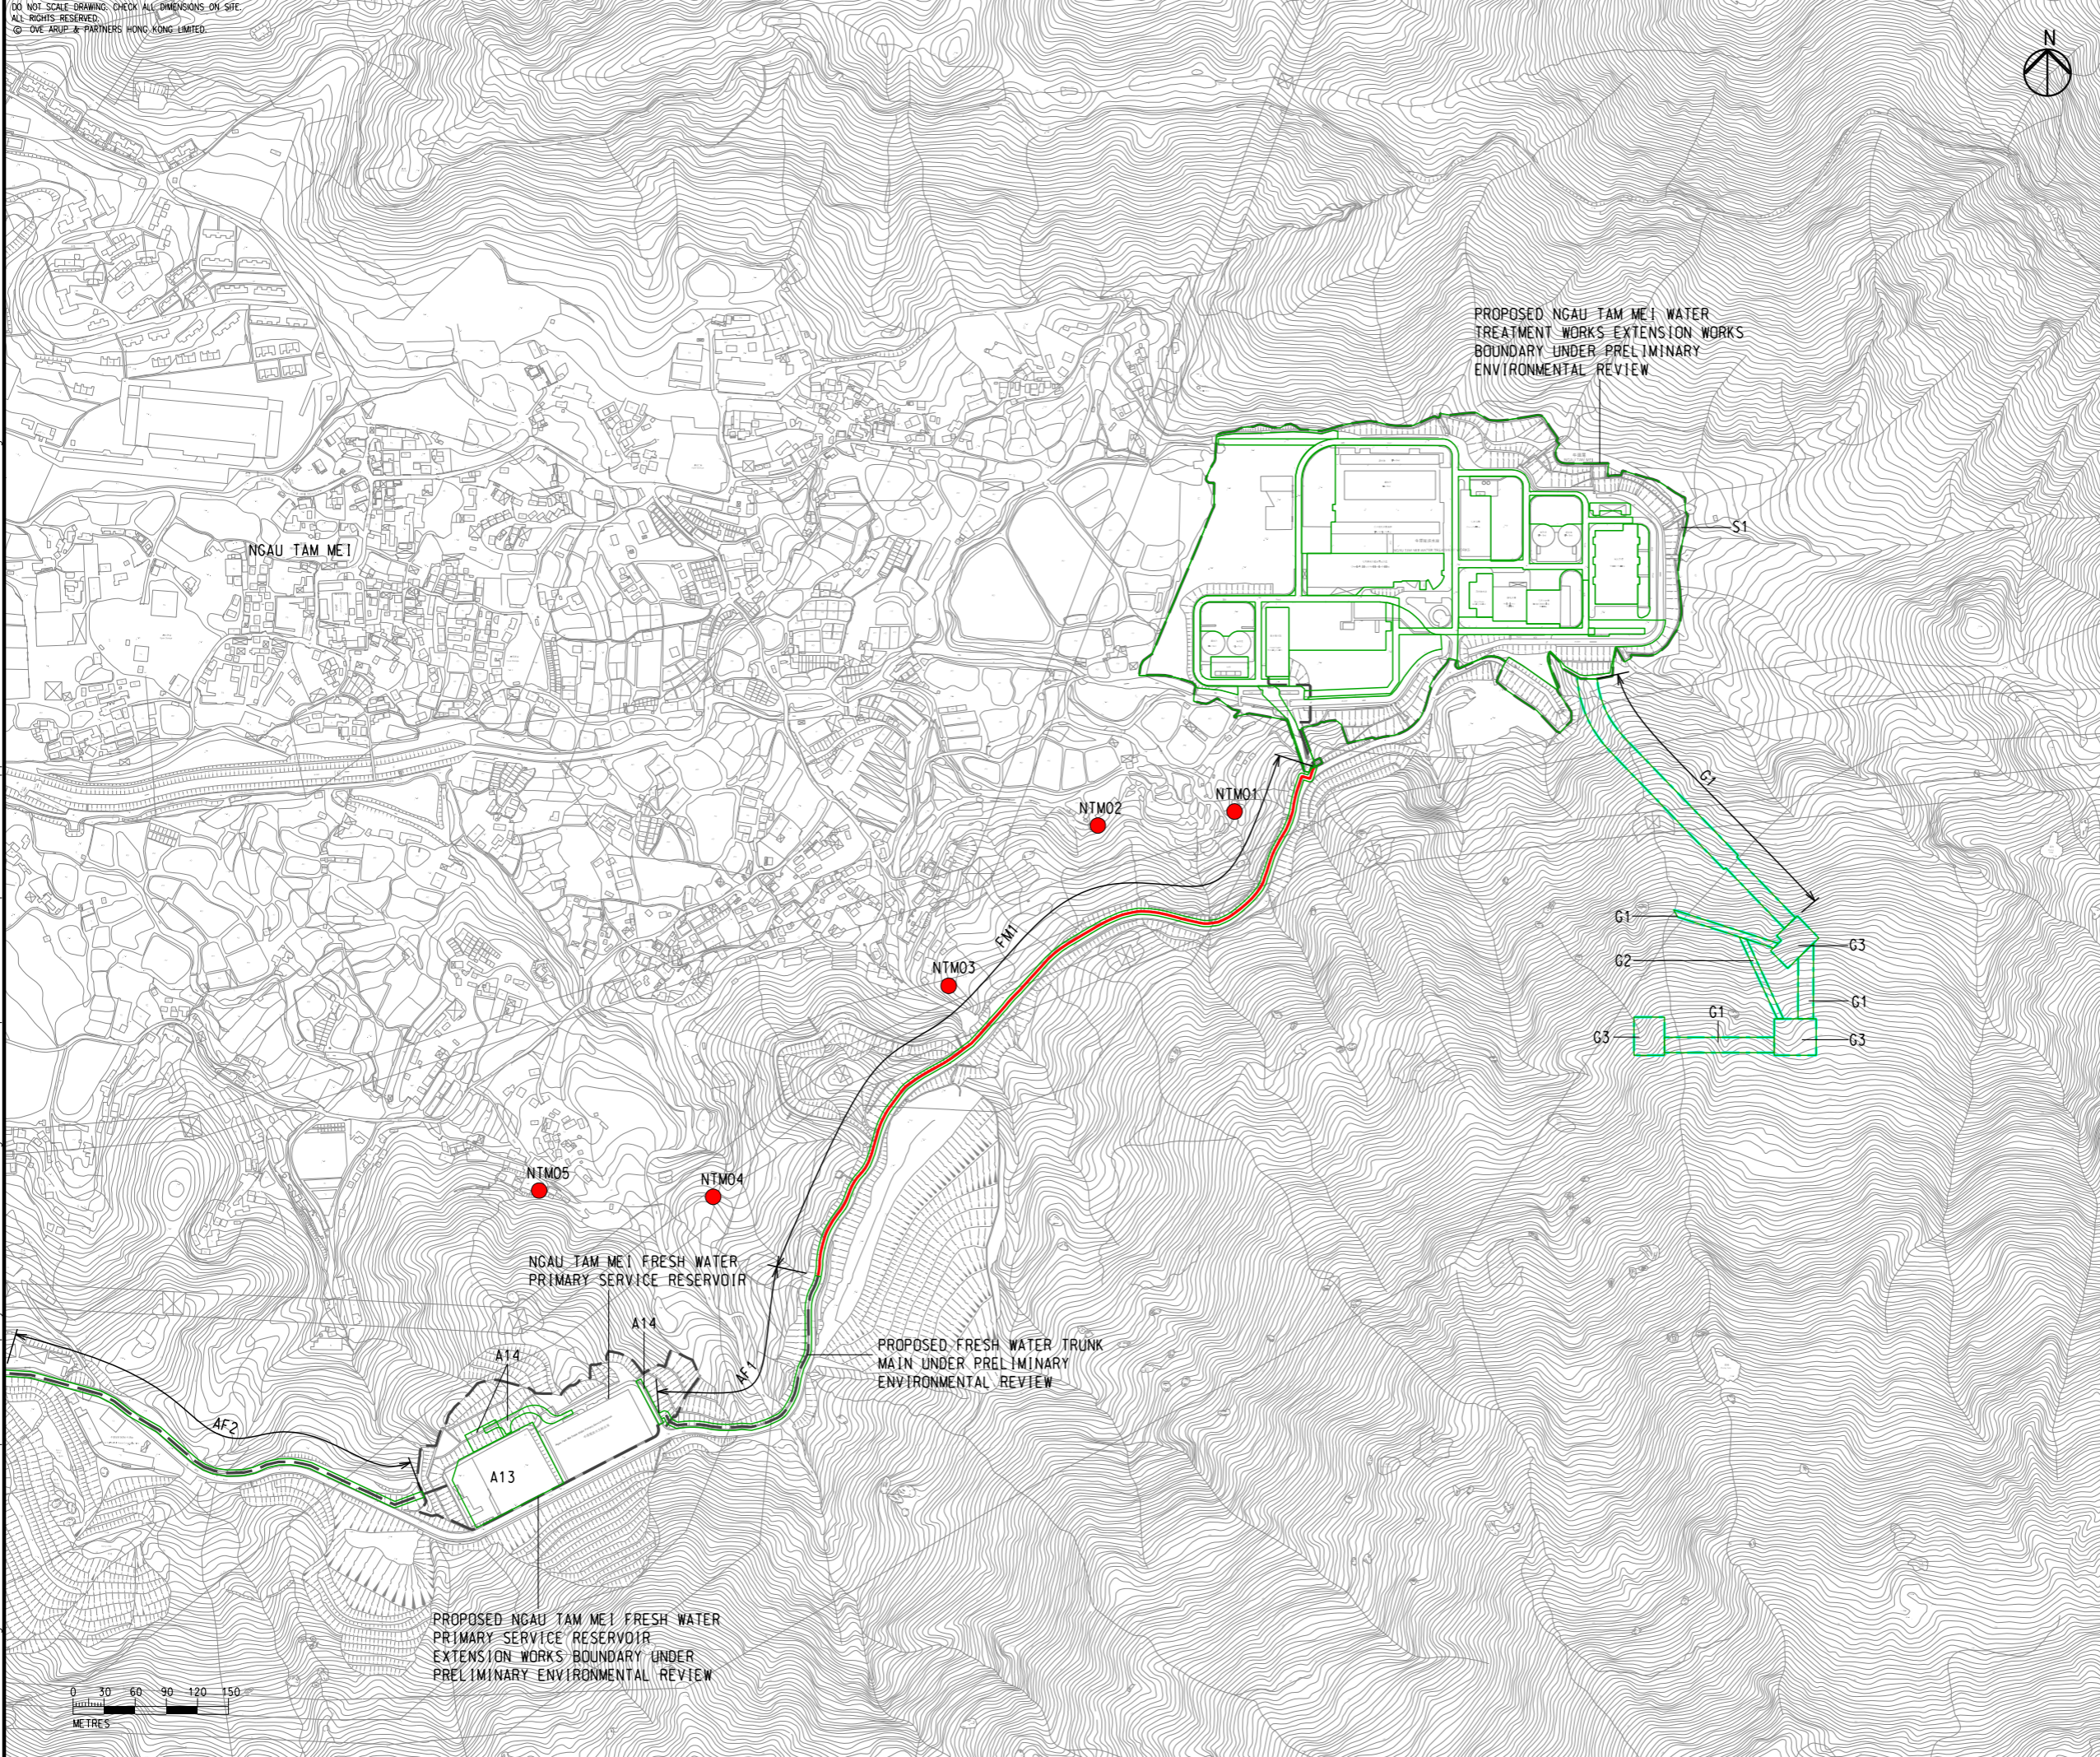

Rev	Description	By	Date
D	FOURTH ISSUE	GL	02/24
C	THIRD ISSUE	GL	10/23
B	SECOND ISSUE	GL	11/22
A	FIRST ISSUE	GL	07/22

Consultant
ARUP

Project title
 Ngau Tam Mei Water Treatment Works Extension

Drawing title
LOCATIONS OF WORKFRONTS (SHEET 3 OF 4)

Drawing no. APPENDIX 4.4.3b		Rev. D	
Drawn GL	Date 02/24	Checked EL	Approved FC
Scale AS SHOWN		Status PRELIMINARY	


COPYRIGHT RESERVED



Printed by : richard-kh.lau
 File name : \\global\EastAsia\HKG\Group\C\ENV\env\project\282551\13 Drawing Deliverables\report\008 EIA Report\04 Draft\Appendix 4.4.3b - Locations of Workfronts.dgn
 17/3/2024

DO NOT SCALE DRAWING. CHECK ALL DIMENSIONS ON-SITE.
 ALL RIGHTS RESERVED.
 © 2024 ARUP & PARTNERS HONG KONG LIMITED.

Printed by : richard-kh.lau
 Filename : \\global\EastAsia\HKG\Group\C\ENV\env\project\282551\13 Drawing Deliverables\Report\008 EIA Report\04 Draft\Appendix 4.4.3c - Locations of Workfronts.dgn
 2/5/2024

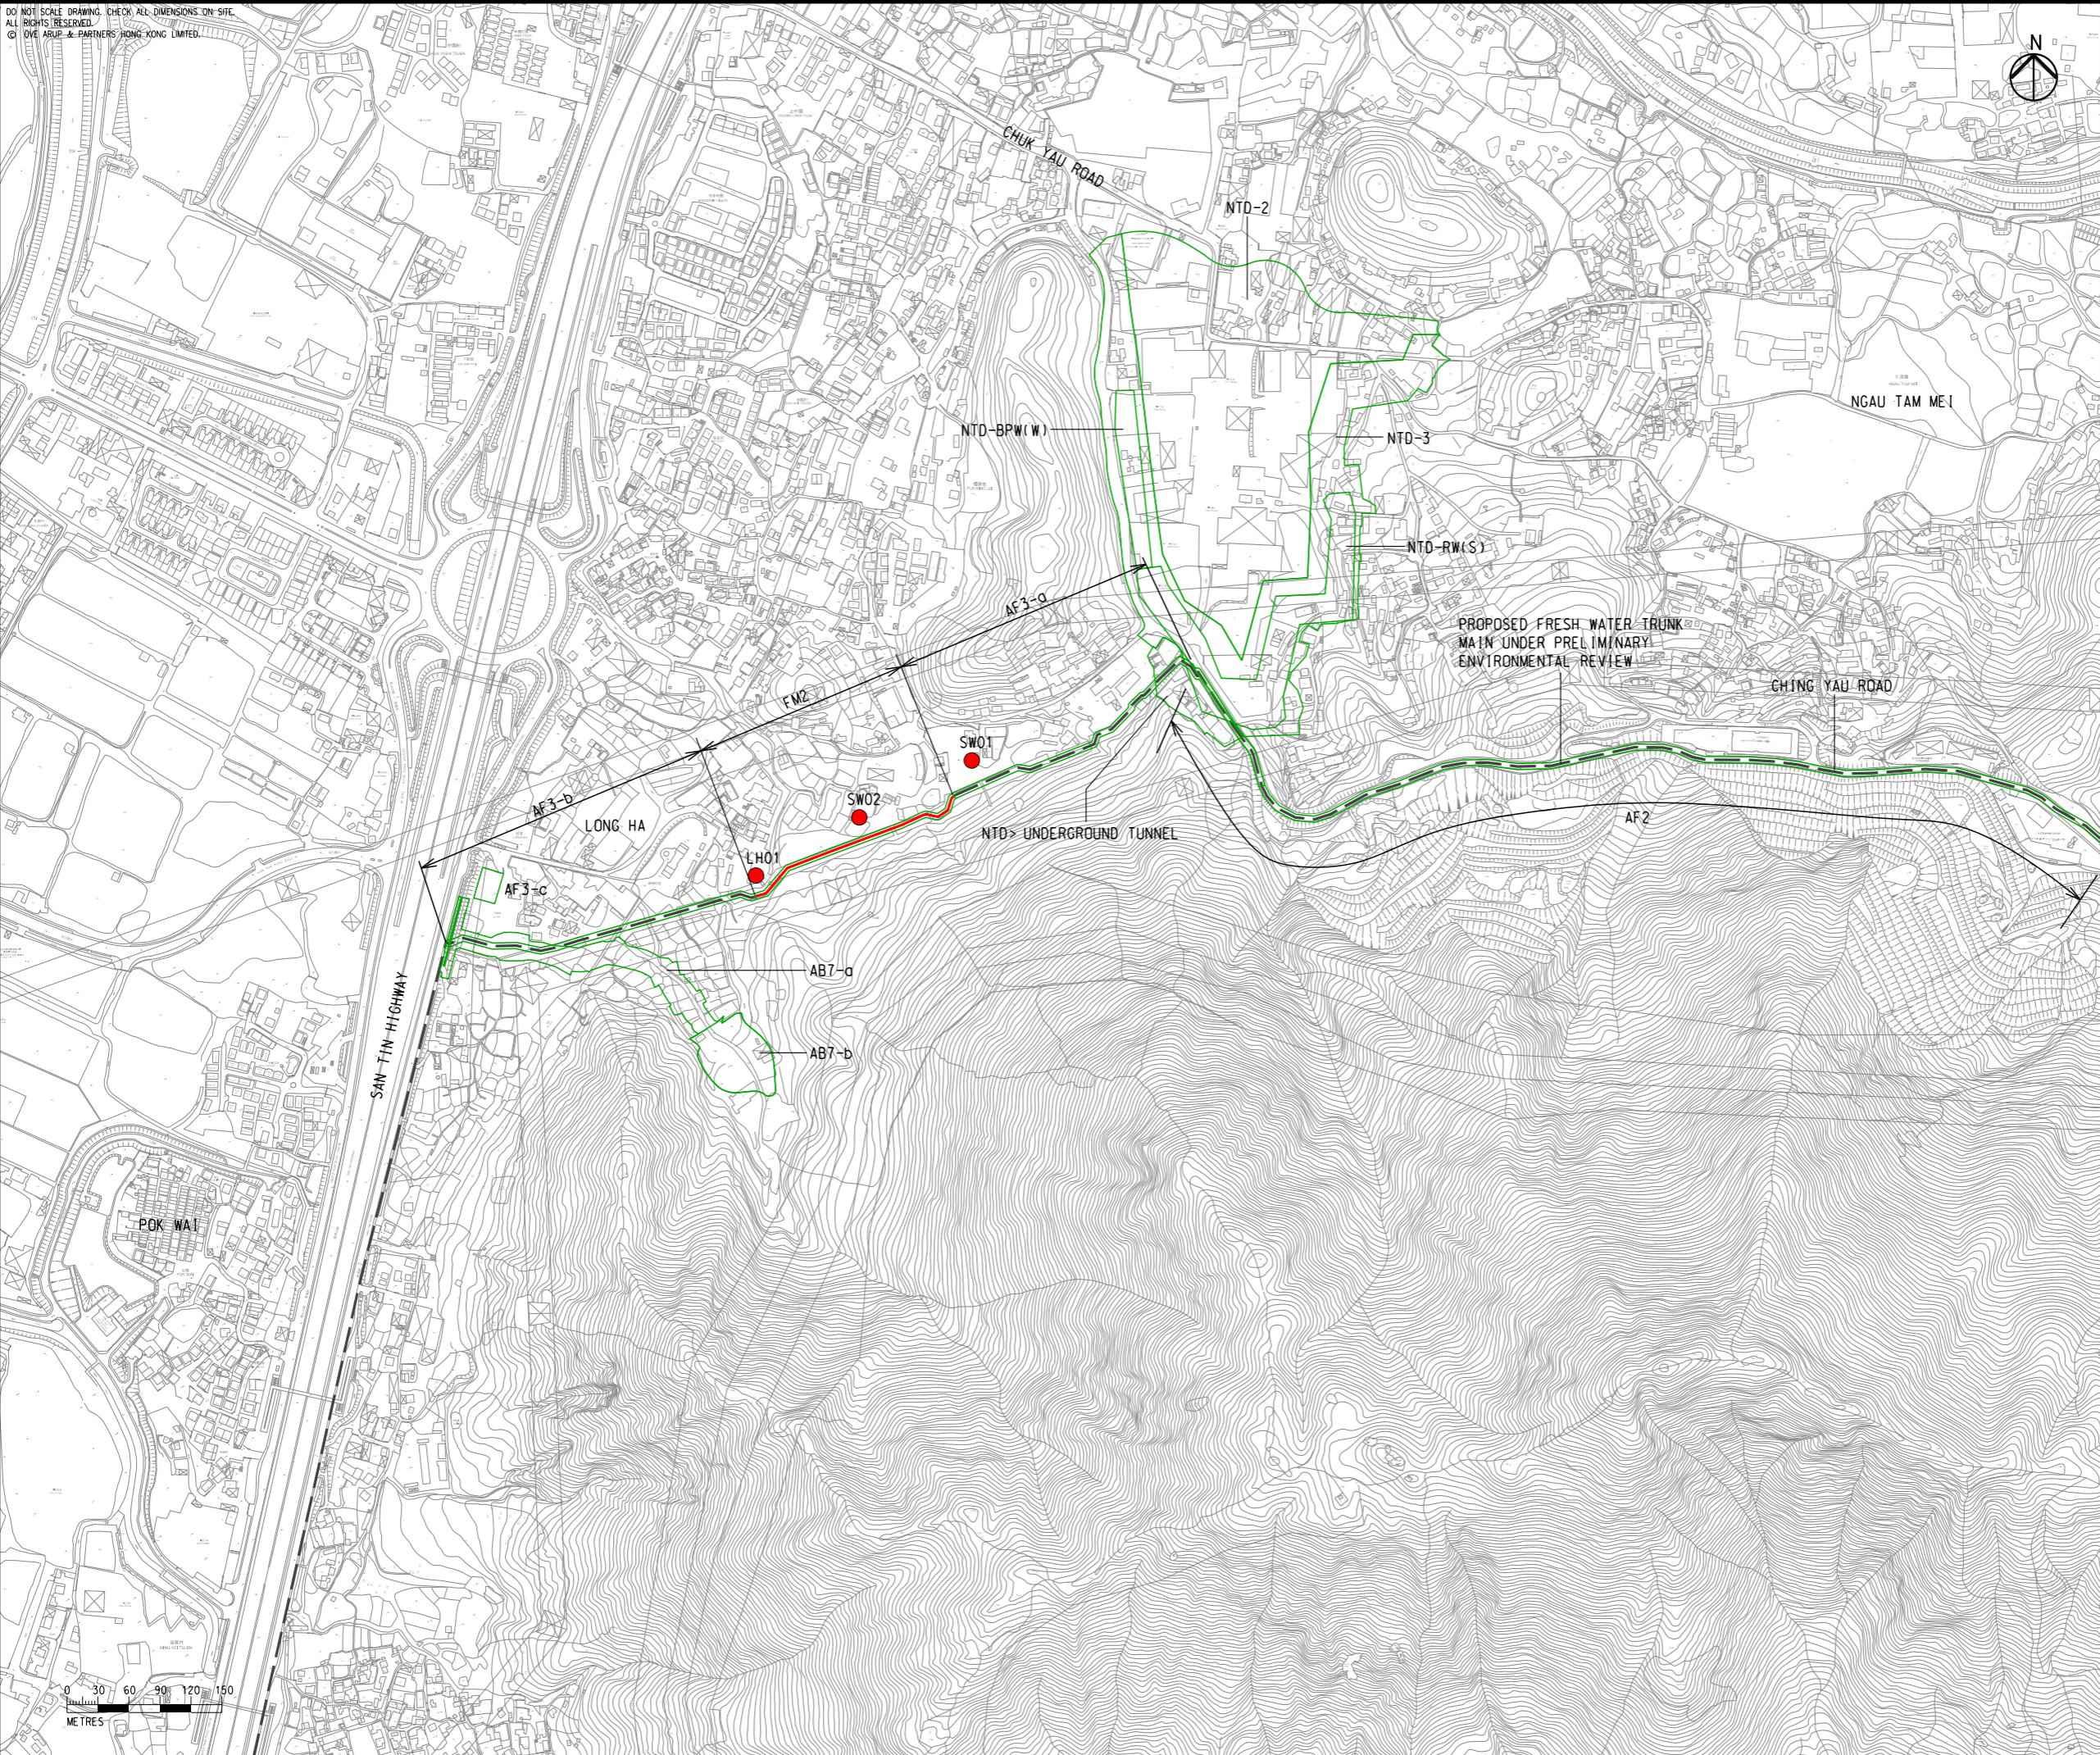

- LEGEND**
- PROPOSED FRESH WATER TRUNK MAIN
 - PROPOSED ELEMENT UNDER PRELIMINARY ENVIRONMENTAL REVIEW
 - WORKFRONT
 - REPRESENTATIVE NOISE ASSESSMENT POINT

E	FIFTH ISSUE	GL	04/24
D	FOURTH ISSUE	GL	02/24
C	THIRD ISSUE	GL	10/23
B	SECOND ISSUE	GL	11/22
A	FIRST ISSUE	GL	07/22
Rev	Description	By	Date

Consultant
ARUP

Project title
 Ngau Tam Mei Water Treatment Works Extension

Drawing title
**LOCATIONS OF WORKFRONTS
 (SHEET 4 OF 4)**

Drawing no. APPENDIX 4.4.3c		Rev. E	
Drawn GL	Date 04/24	Checked EL	Approved FC
Scale AS SHOWN	Status PRELIMINARY		

COPYRIGHT RESERVED

水務署
 Water Supplies Department

