


DO NOT SCALE DRAWING. CHECK ALL DIMENSIONS ON SITE.
ALL RIGHTS RESERVED.
© OVE ARUP & PARTNERS HONG KONG LIMITED.

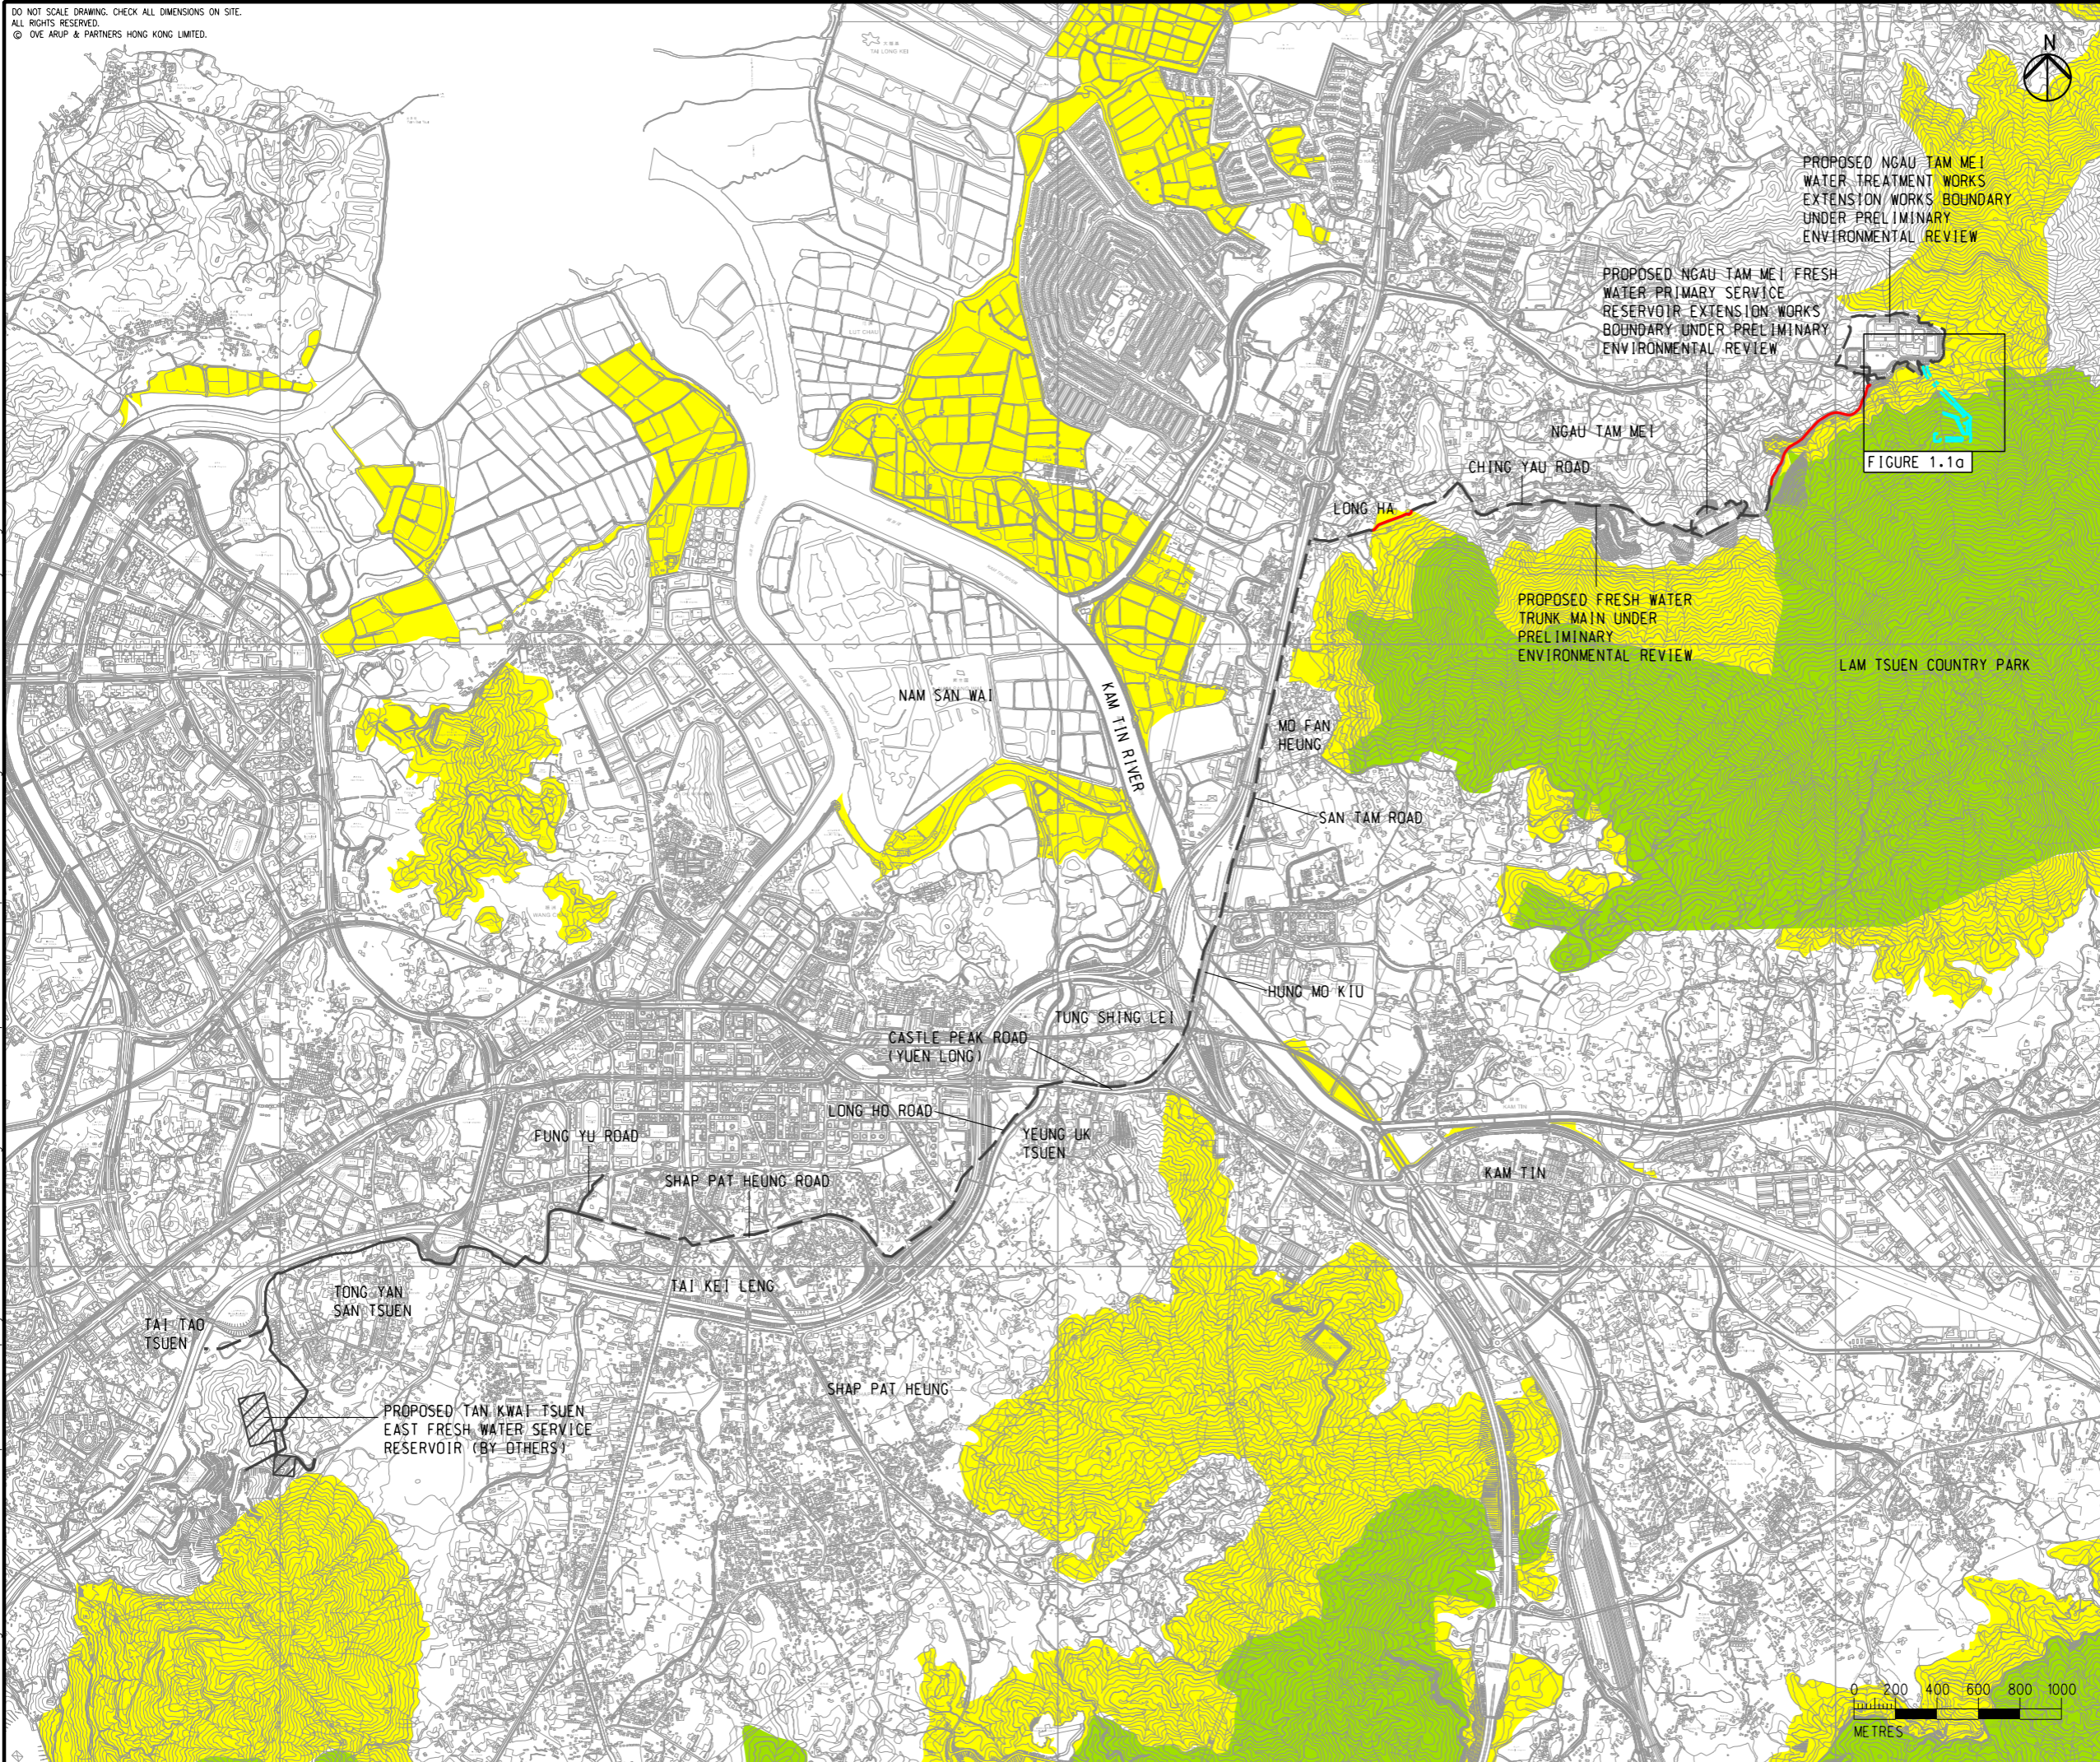

- LEGEND**
- PROPOSED FRESH WATER TRUNK MAIN
 - PROPOSED MODIFICATION OF CHAMBER G
 - PROPOSED ELEMENT UNDER PRELIMINARY ENVIRONMENTAL REVIEW
 - PROPOSED FRESH WATER TRUNK MAIN BY OTHERS
 - PROPOSED TAN KWAI TSUEN EAST FRESH WATER SERVICE RESERVOIR BY OTHERS
 - CONSERVATION AREA
 - COUNTRY PARK

FIGURE 1.1a

Rev	Description	By	Date
C	THIRD ISSUE	GL	01/24
B	SECOND ISSUE	GL	11/23
A	FIRST ISSUE	GL	07/23

Consultant **ARUP**

Project title
Ngau Tam Mei Water Treatment Works Extension

Drawing title
LOCATION OF PROJECT

Drawing no. FIGURE 1.1		Rev. C	
Drawn GL	Date 01/24	Checked EL	Approved FC
Scale 1:30000 @A3		Status PRELIMINARY	

COPYRIGHT RESERVED



水務署
Water Supplies Department



Printed by : richard-kh.lau
Filename : \\global\EastAsia\HKG\Group\CIVIL\env\project\282551\13 Drawing Deliverables\Report\008 EIA Report\04 Draft\Figure 1.1 - Location of Project.dgn
26/1/2024

DO NOT SCALE DRAWING. CHECK ALL DIMENSIONS ON-SITE.
 ALL RIGHTS RESERVED.
 © OVE ARUP & PARTNERS HONG KONG LIMITED.

牛潭尾濾水廠
 NGAU TAM MEI WATER TREATMENT WORKS

VENTILATION BUILDING

PORTAL OF CHAMBER G

PROPOSED PORTAL WITH ASSOCIATED SITE FORMATION WORKS

NGAU TAM MEI TUNNEL

PROPOSED ACCESS TUNNEL

ACCESS TUNNEL

BYPASS TUNNEL 1

BYPASS TUNNEL 2

CHAMBER G2

EXISTING CHAMBER G1

PROPOSED ACCESS TUNNEL

CHAMBER G4

EXISTING CHAMBER G

PROPOSED ACCESS TUNNEL

CHAMBER G3

WESTERN AQUEDUCT SUPPLY TUNNEL

NGAU TAM MEI/TAI PO TAU AQUEDUCT



- LEGEND**
- PROPOSED FRESH WATER TRUNK MAIN
 - - - PROPOSED MODIFICATION OF CHAMBER G
 - PROPOSED ELEMENT UNDER PRELIMINARY ENVIRONMENTAL REVIEW
 - CONSERVATION AREA
 - COUNTRY PARK

Rev	Description	By	Date
D	FOURTH ISSUE	GL	03/24
C	THIRD ISSUE	GL	07/23
B	SECOND ISSUE	GL	12/22
A	FIRST ISSUE	GL	06/22

Consultant
ARUP

Project title
 Ngau Tam Mei Water Treatment Works Extension

Drawing title
LOCATION OF PROJECT

Drawing no. FIGURE 1.1a		Rev. D	
Drawn GL	Date 03/24	Checked EL	Approved FC
Scale 1:2000 @ A3		Status PRELIMINARY	



Printed by : richard-kh.lau
 File name : \\global\asia\asia\hkg\group\cienv\env\project\282551\13 Drawing Deliverables\report\008 EIA Report\04 Draft\Figure 1.1a - Location of Project.dgn
 5/3/2024

