


Printed by : richard-kh.lau
 File name : \\global\East\Asia\HK\Group\C\EN\env\project\28251\13 Drawing Deliverables\report\008 EIA Report\04 Draft\Figure 11.1 - Cultural Heritage Assessment Area.dgn
 7/5/2024

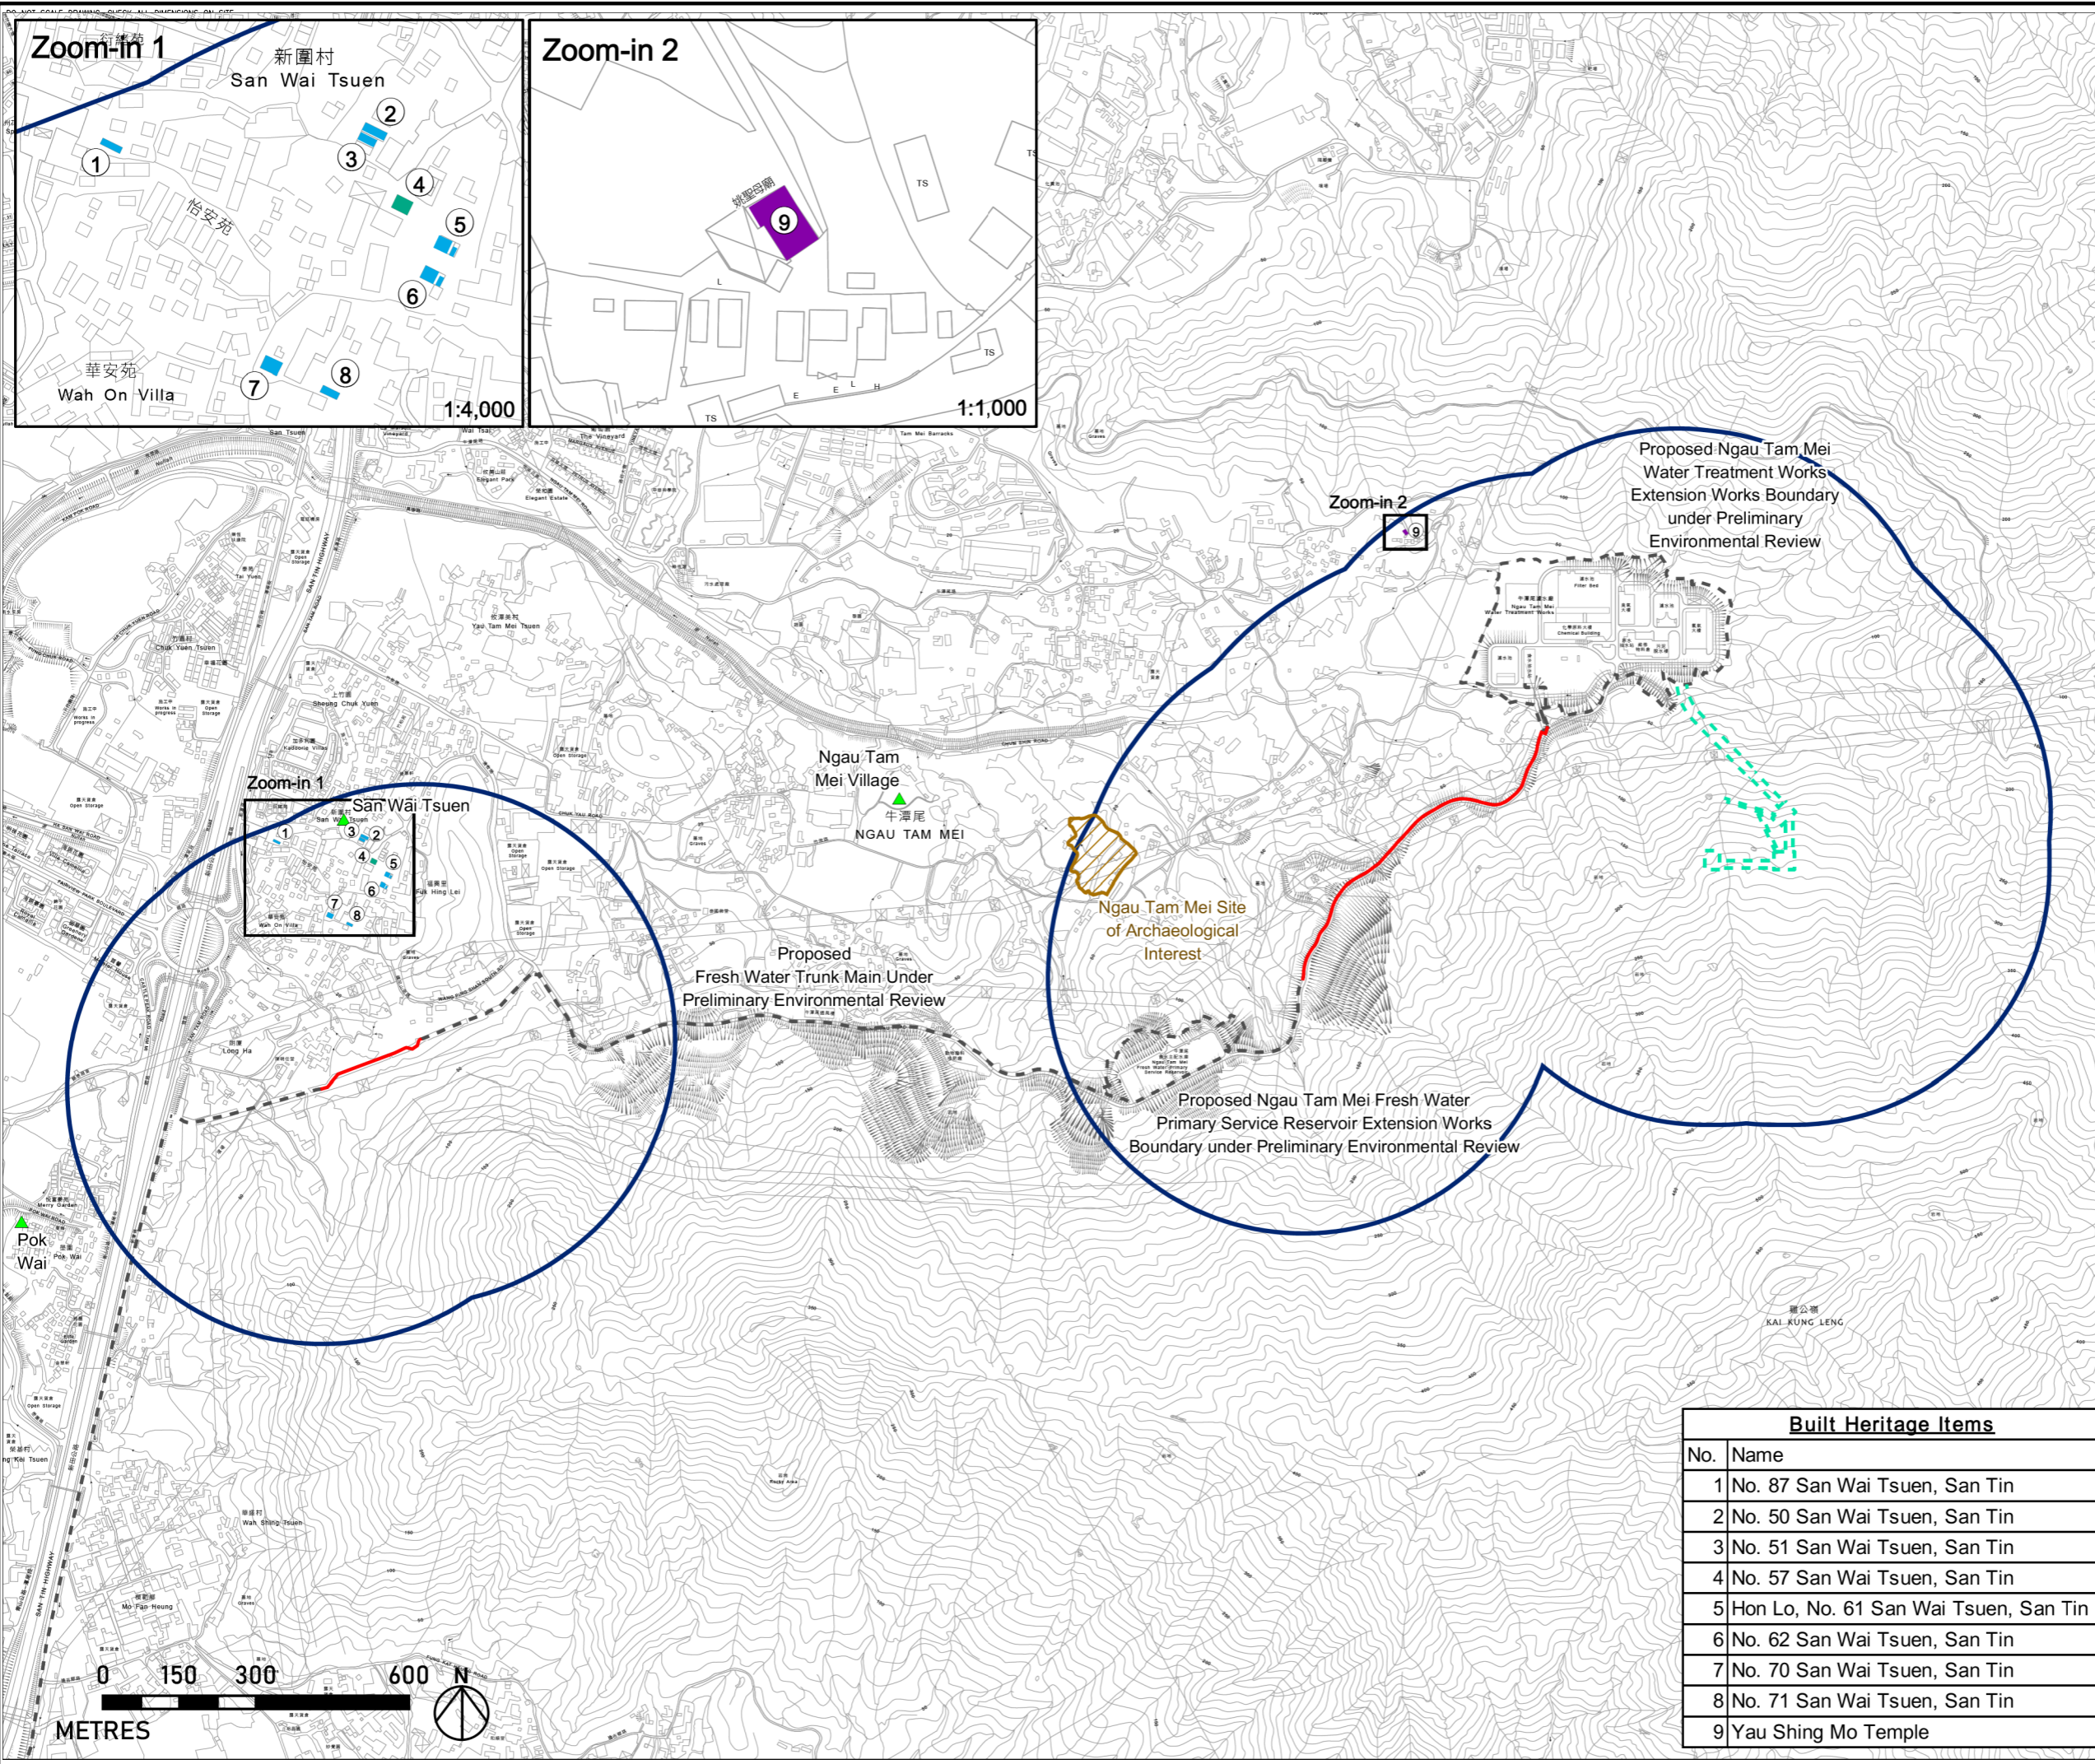

Legend

- Proposed Fresh Water Trunk Main
- - - Proposed Modification of Chamber G
- Proposed Element Under Preliminary Environmental Review
- Cultural Heritage Assessment Area
- Site of Archaeological Interest
- ▲ Historic Village

Graded Historic Sites/ Buildings/ Structures

- Grade 2
- Grade 3
- Other Identified Item

| | | | |
|-----|--------------|----|-------|
| D | FOURTH ISSUE | GL | 02/24 |
| C | THIRD ISSUE | GL | 07/23 |
| B | SECOND ISSUE | GL | 12/22 |
| A | FIRST ISSUE | AY | 07/22 |
| Rev | Description | By | Date |

Consultant
ARUP

Project title
 Ngau Tam Mei Water Treatment Works Extension

Drawing title
CULTURAL HERITAGE ASSESSMENT AREA

| | | | | | |
|-------------|-------------|-------------|----------|-------------|---|
| Drawing no. | | FIGURE 11.1 | | Rev. | D |
| Drawn | Date | Checked | Approved | | |
| GL | 02/24 | EL | FC | | |
| Scale | 1:30000 @A3 | | Status | PRELIMINARY | |

COPYRIGHT RESERVED

水務署
 Water Supplies Department

| Built Heritage Items | |
|----------------------|---------------------------------------|
| No. | Name |
| 1 | No. 87 San Wai Tsuen, San Tin |
| 2 | No. 50 San Wai Tsuen, San Tin |
| 3 | No. 51 San Wai Tsuen, San Tin |
| 4 | No. 57 San Wai Tsuen, San Tin |
| 5 | Hon Lo, No. 61 San Wai Tsuen, San Tin |
| 6 | No. 62 San Wai Tsuen, San Tin |
| 7 | No. 70 San Wai Tsuen, San Tin |
| 8 | No. 71 San Wai Tsuen, San Tin |
| 9 | Yau Shing Mo Temple |

