


Printed by : richard-kh.lau
 File name : \\global\EastAsia\HKG\Group\CITENV\env\project\282551\13 Drawing Deliverables\report\008 EIA Report\04 Draft\Figure 11.3 - Previous Archaeological Investigation.dgn

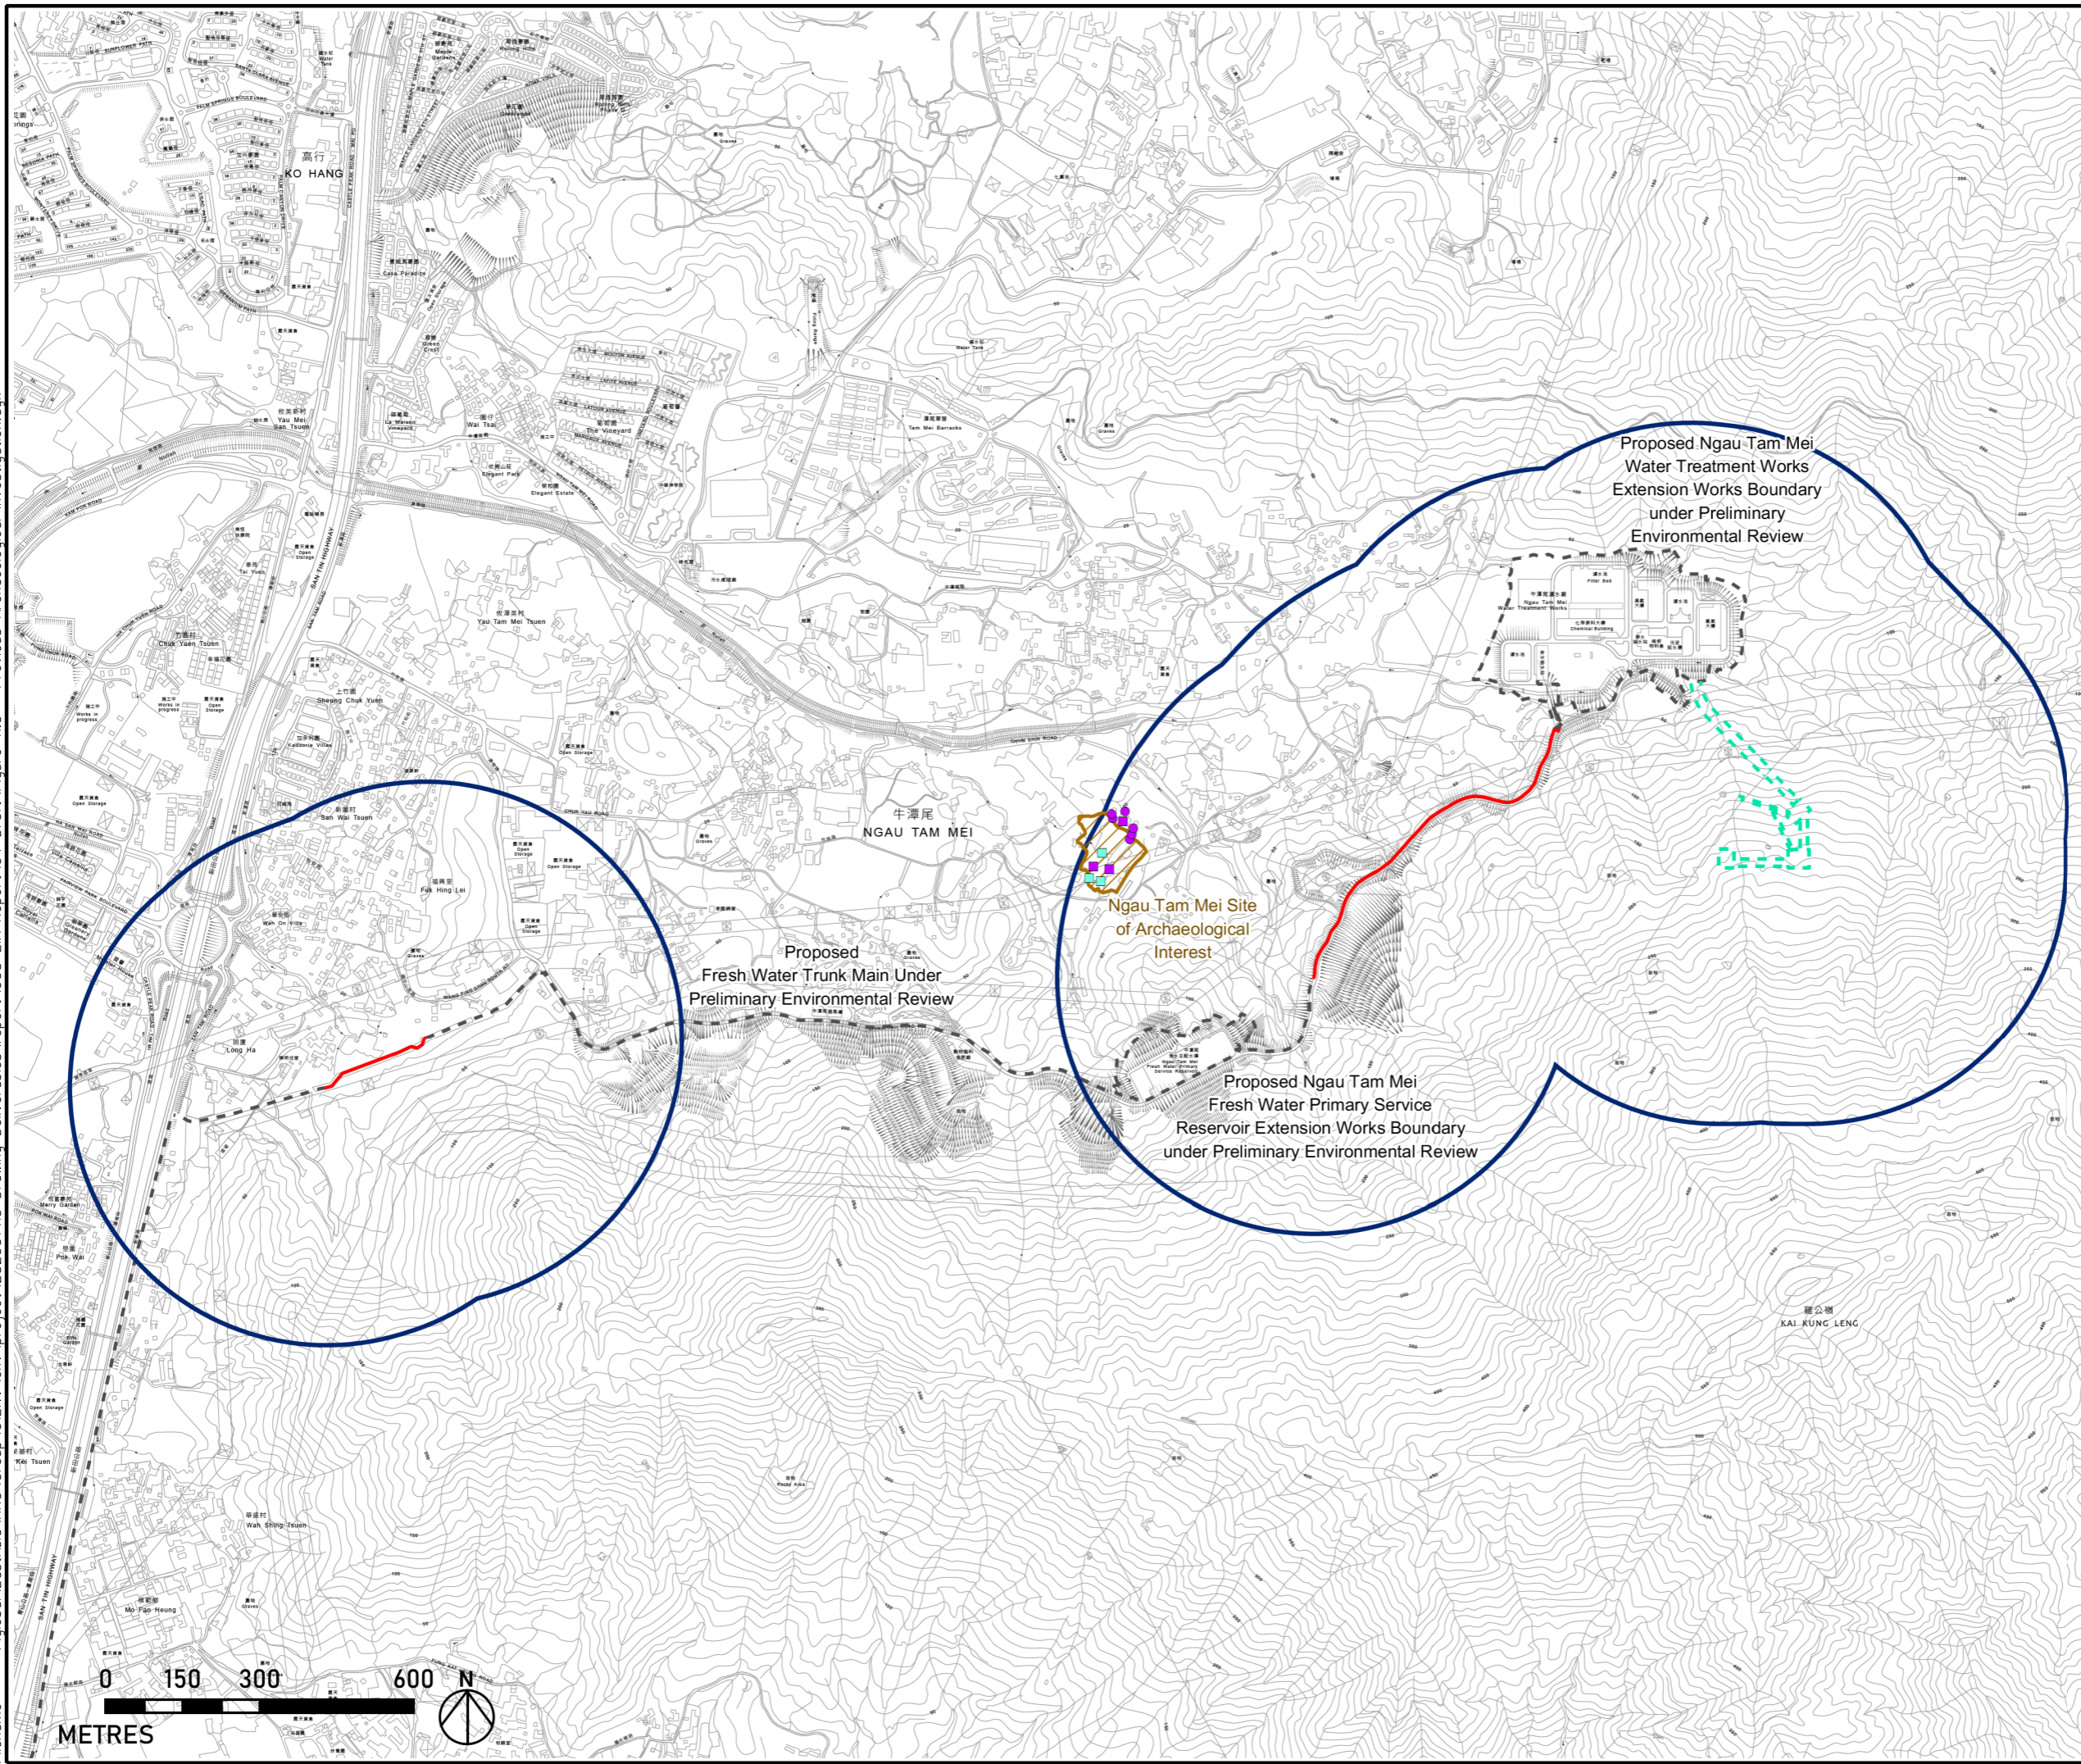

- ### Legend
- Proposed Fresh Water Trunk Main
 - - - Proposed Modification of Chamber G
 - Proposed Element Under Preliminary Environmental Review
 - Cultural Heritage Assessment Area
 - Site of Archaeological Interest
- #### Previous Archeological Works
- ##### AMO 1997
- Test Pit
- ##### AMO 1999
- Auger Hole
 - Test Pit

Rev	Description	By	Date
D	FOURTH ISSUE	GL	02/24
C	THIRD ISSUE	GL	07/23
B	SECOND ISSUE	GL	12/22
A	FIRST ISSUE	AY	07/22

Consultant
ARUP

Project title
 Ngau Tam Mei Water Treatment Works Extension

Drawing title
PREVIOUS ARCHAEOLOGICAL INVESTIGATION

Drawing no. FIGURE 11.3		Rev. D	
Drawn GL	Date 02/24	Checked EL	Approved FC
Scale 1:30000 @A3		Status PRELIMINARY	

COPYRIGHT RESERVED

水務署
Water Supplies Department