


DO NOT SCALE DRAWING. CHECK ALL DIMENSIONS ON SITE.
 ALL RIGHTS RESERVED.
 © OVE ARUP & PARTNERS HONG KONG LIMITED.



- LEGEND**
- PROPOSED FRESH WATER TRUNK MAIN
 - - - PROPOSED MODIFICATION OF CHAMBER G
 - - - PROPOSED ELEMENT UNDER PRELIMINARY ENVIRONMENTAL REVIEW
 - POTENTIALLY HAZARDOUS INSTALLATION
 - CONSULTATION ZONE
 - SAFETY BUFFER ZONE

Printed by : richard-kh.lau
 File name : \\global\EastAsia\HKG\Group\CIVIL\env\project\282551\13 Drawing Deliverables\Report\008 EIA Report\04 Draft\Figure 12.1 - Location of Potentially Hazardous Installation.dgn
 7/2/2024

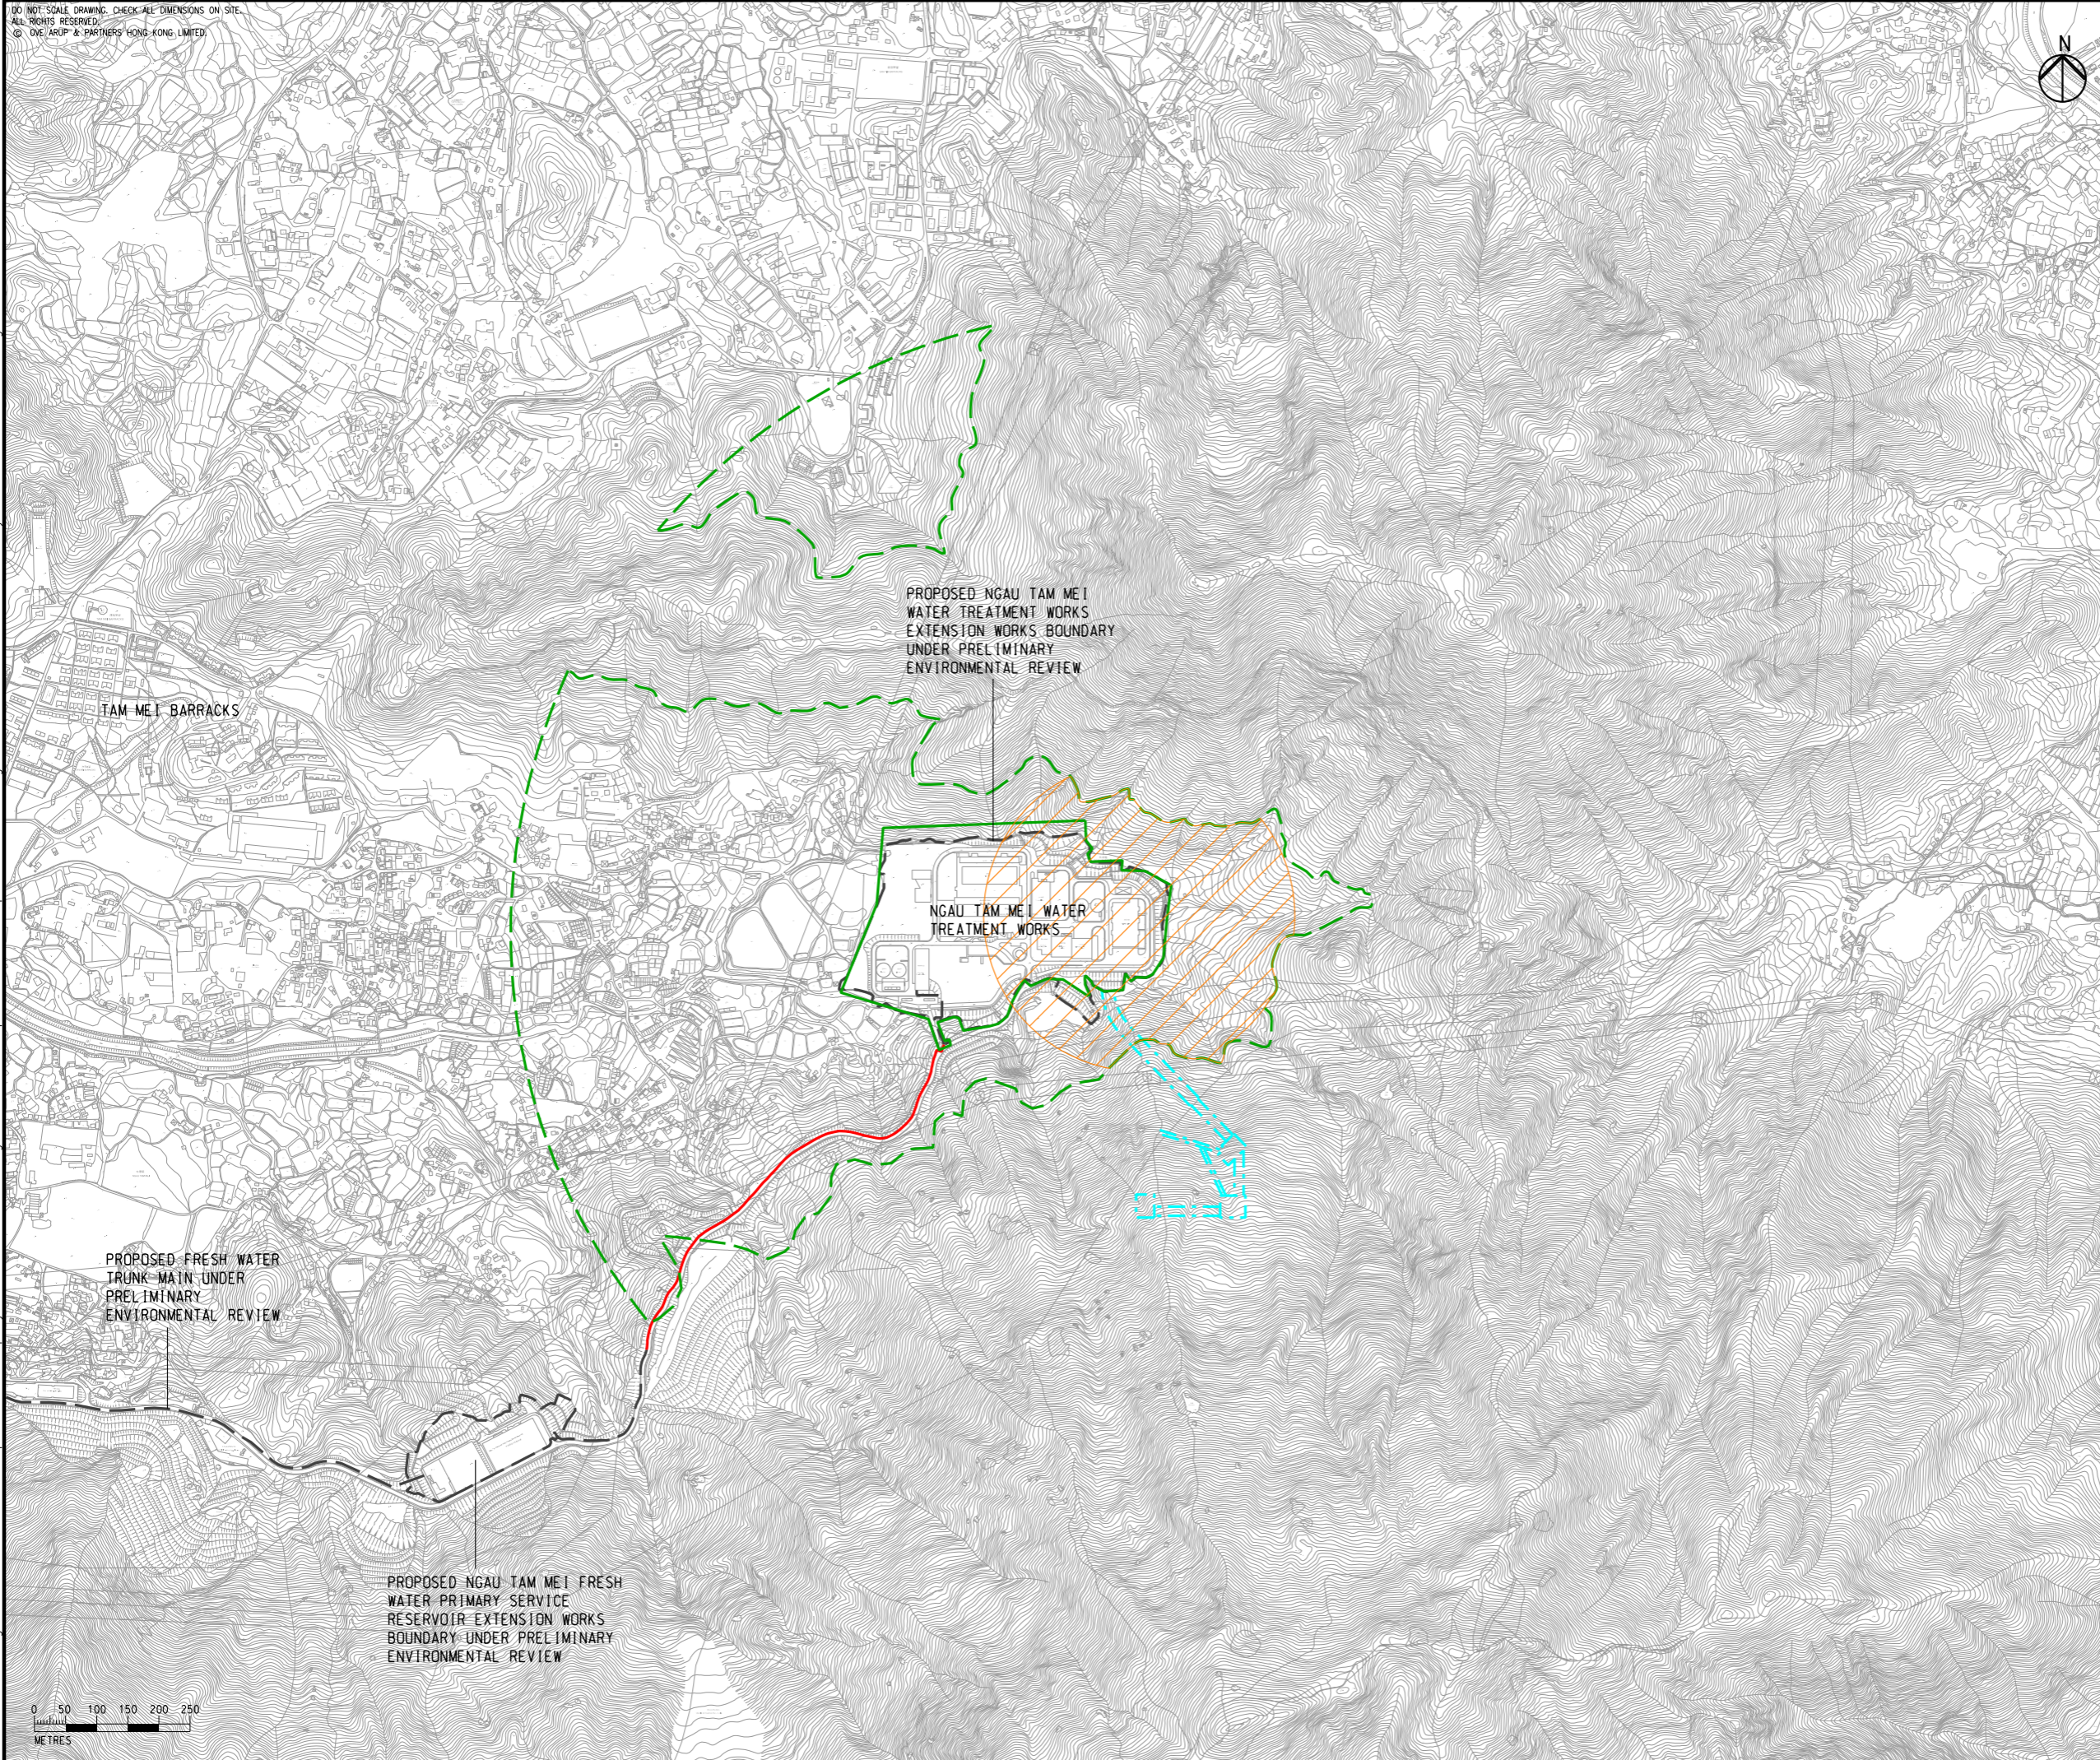

Rev	Description	By	Date
D	FOURTH ISSUE	GL	02/24
C	THIRD ISSUE	GL	07/23
B	SECOND ISSUE	GL	12/22
A	FIRST ISSUE	GL	06/22

Consultant
ARUP

Project title
 Ngau Tam Mei Water Treatment Works Extension

Drawing title
LOCATION OF POTENTIALLY HAZARDOUS INSTALLATION

Drawing no. FIGURE 12.1		Rev. D	
Drawn GL	Date 02/24	Checked EL	Approved FC
Scale 1:5000 @ A3		Status PRELIMINARY	

COPYRIGHT RESERVED

