


DO NOT SCALE DRAWING. CHECK ALL DIMENSIONS ON SITE.  
 ALL RIGHTS RESERVED.  
 © 2024 ARUP & PARTNERS HONG KONG LIMITED.



- LEGEND**
- PROPOSED FRESH WATER TRUNK MAIN
  - - - PROPOSED MODIFICATION OF CHAMBER G
  - CONCURRENT PROJECT**
  - NORTHERN LINK
  - SITE FORMATION AND INFRASTRUCTURE WORKS FOR PUBLIC HOUSING DEVELOPMENTS AT SHA PO, SHAP PAT HEUNG AND TAI KEI LENG, YUEN LONG
  - PROPOSED ELEMENT UNDER PRELIMINARY ENVIRONMENTAL REVIEW

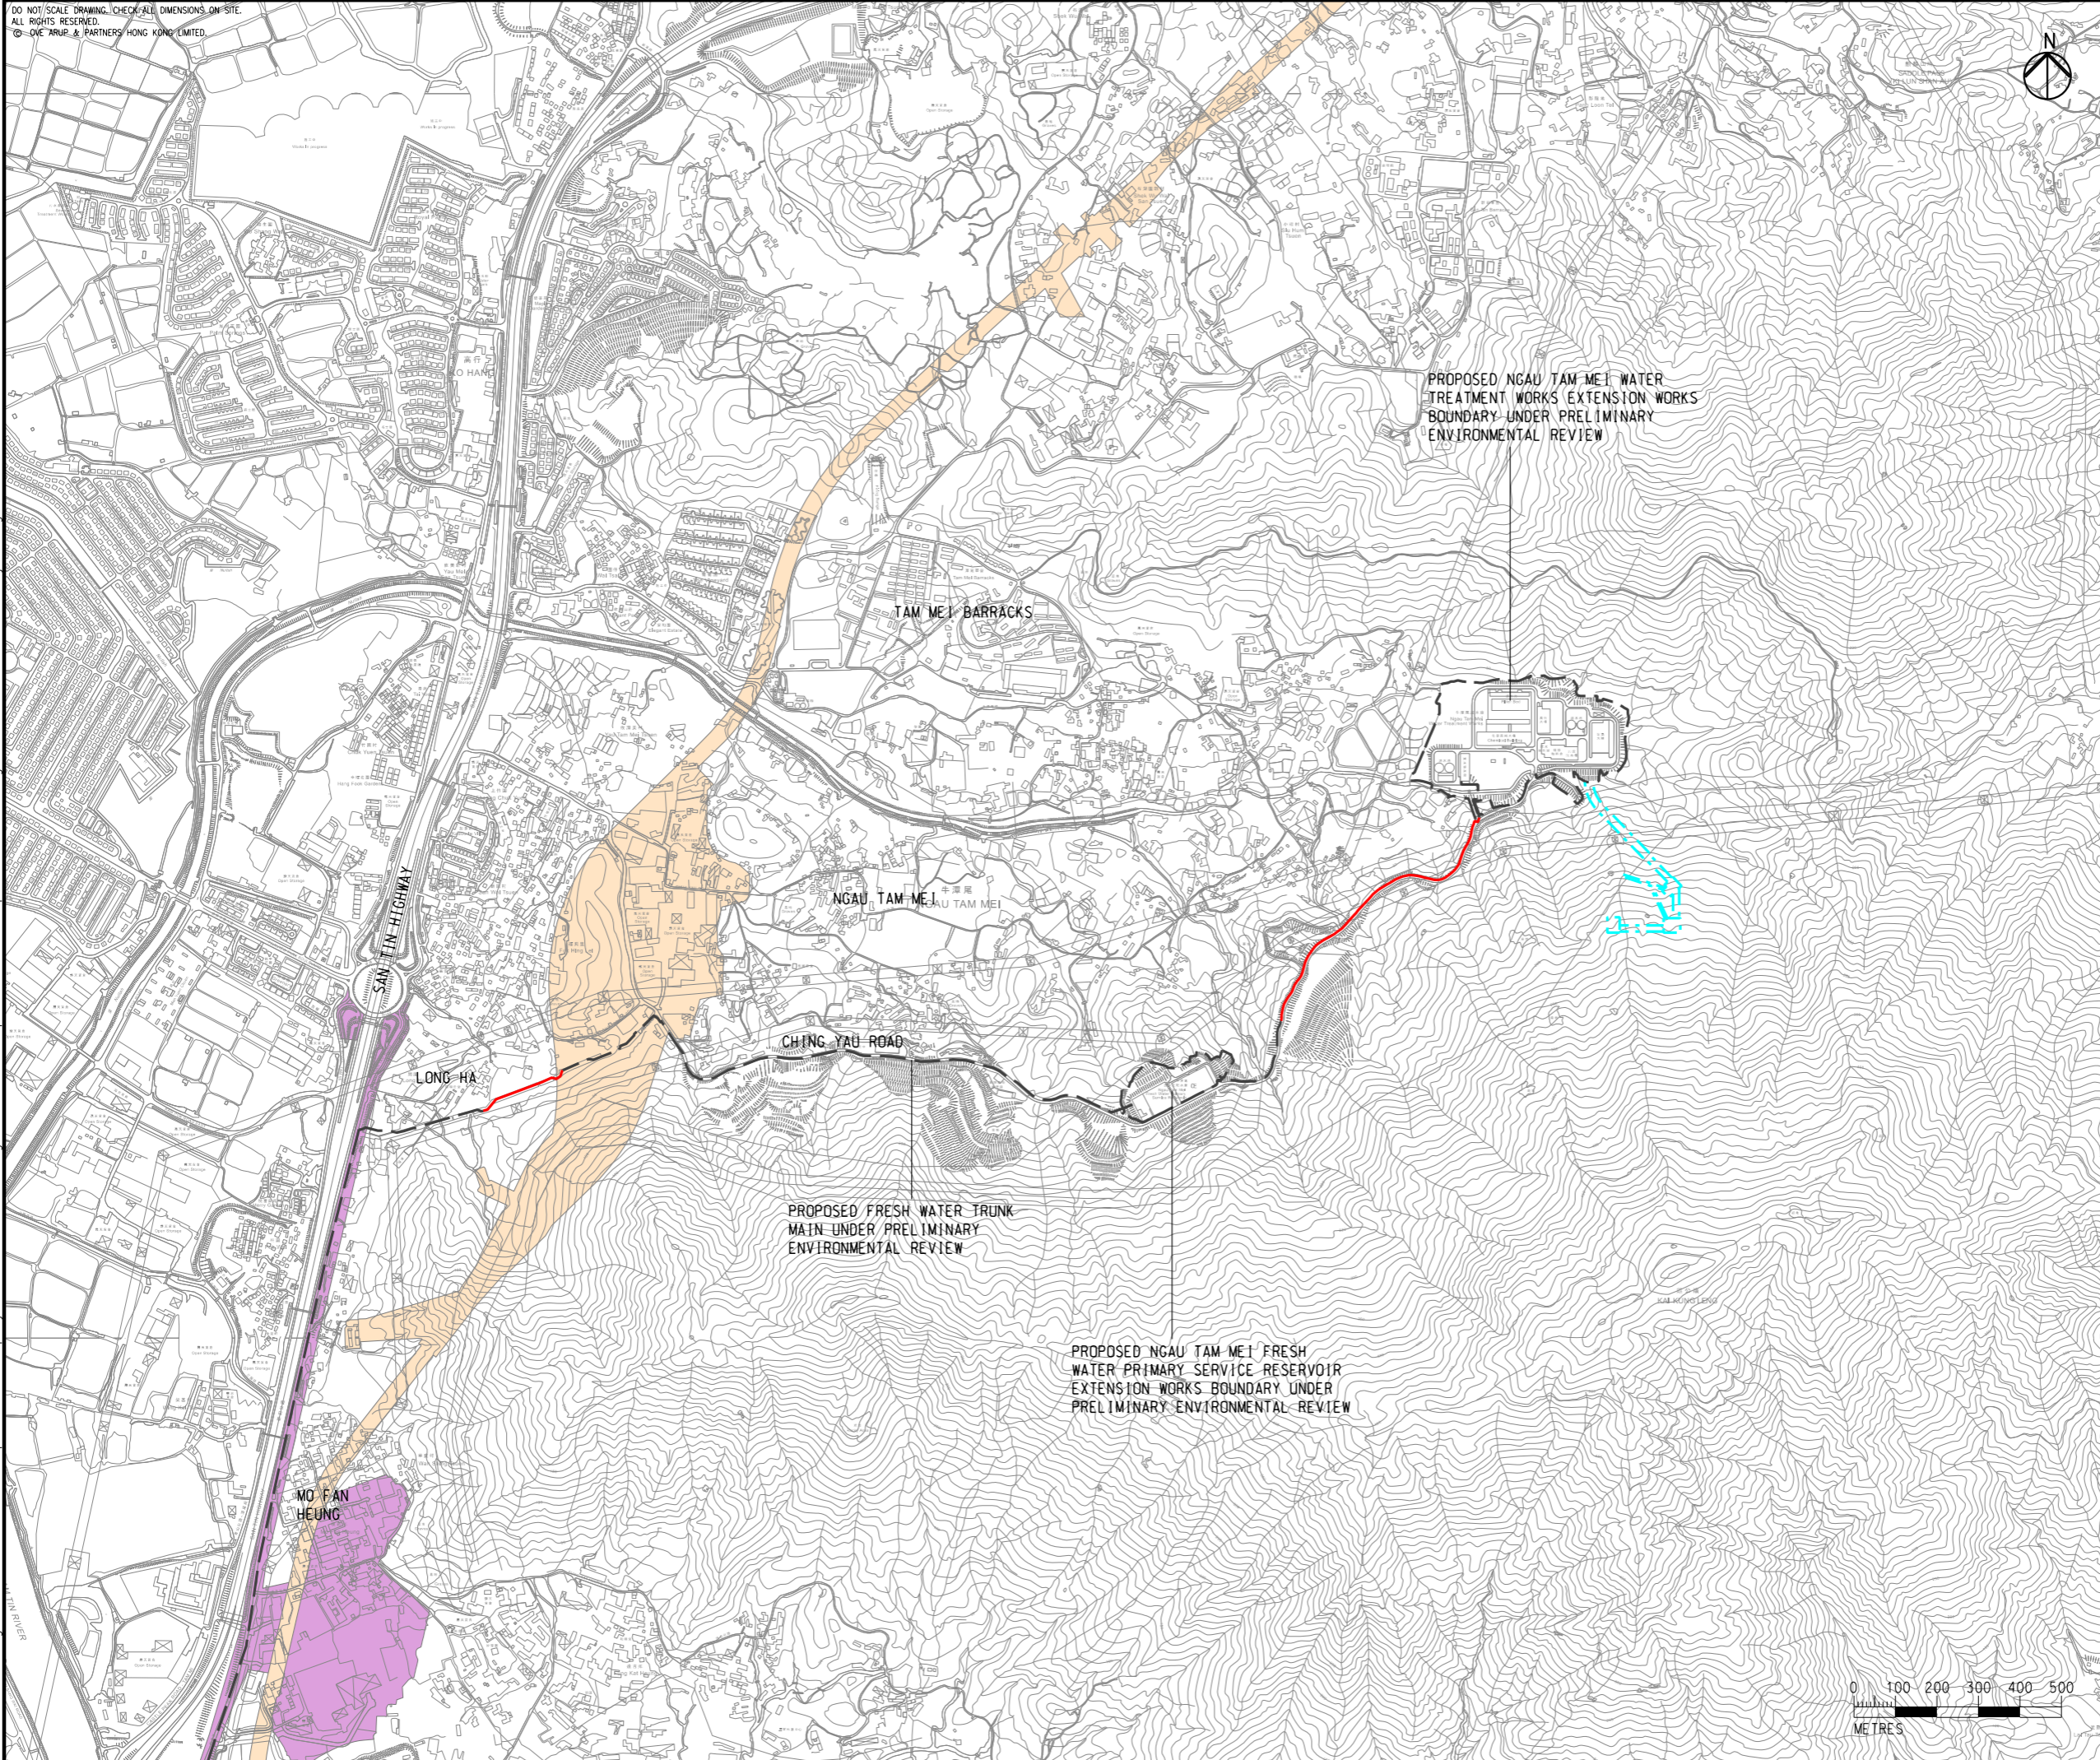

PROPOSED NGAU TAM MEI WATER TREATMENT WORKS EXTENSION WORKS BOUNDARY UNDER PRELIMINARY ENVIRONMENTAL REVIEW

TAM MEI BARRACKS

NGAU TAM MEI 牛潭尾

CHING YAU ROAD

LONG HA

MO FAN HEUNG

PROPOSED FRESH WATER TRUNK MAIN UNDER PRELIMINARY ENVIRONMENTAL REVIEW

PROPOSED NGAU TAM MEI FRESH WATER PRIMARY SERVICE RESERVOIR EXTENSION WORKS BOUNDARY UNDER PRELIMINARY ENVIRONMENTAL REVIEW

Rev	Description	By	Date
D	FOURTH ISSUE	GL	02/24
C	THIRD ISSUE	GL	06/23
B	SECOND ISSUE	GL	11/22
A	FIRST ISSUE	GL	06/22

Consultant **ARUP**

Project title  
 Ngau Tam Mei Water Treatment Works Extension

Drawing title  
**CONCURRENT PROJECTS**

Drawing no. <b>FIGURE 2.2</b>		Rev. <b>D</b>	
Drawn GL	Date 02/24	Checked EL	Approved FC
Scale AS SHOWN		Status PRELIMINARY	

COPYRIGHT RESERVED



Printed by : richard-kh.lau  
 File name : \\global\EastAsia\HK\Group\C\EN\env\project\282551\13 Drawing Deliverables\Report\008 EIA Report\04 Draft\Figure 2.2 - Concurrent Projects.dgn  
 6/2/2024