

DO NOT SCALE DRAWING. CHECK ALL DIMENSIONS ON SITE.
 ALL RIGHTS RESERVED.
 © 2024 ARUP & PARTNERS HONG KONG LIMITED.



- LEGEND**
- PROPOSED FRESH WATER TRUNK MAIN
 - - - PROPOSED MODIFICATION OF CHAMBER G
 - - - PROPOSED ELEMENT UNDER PRELIMINARY ENVIRONMENTAL REVIEW
 - 300m ASSESSMENT AREA

Printed by : richard-kh.lau 22/2/2024
 Filename : \\global\EastAsia\HKG\Group\CITEN\env\project\282551\13 Drawing Deliverables\report\008 EIA Report\04 Draft\Figure 4.2.2 - Assessment Area for Groundborne Construction Noise.dgn

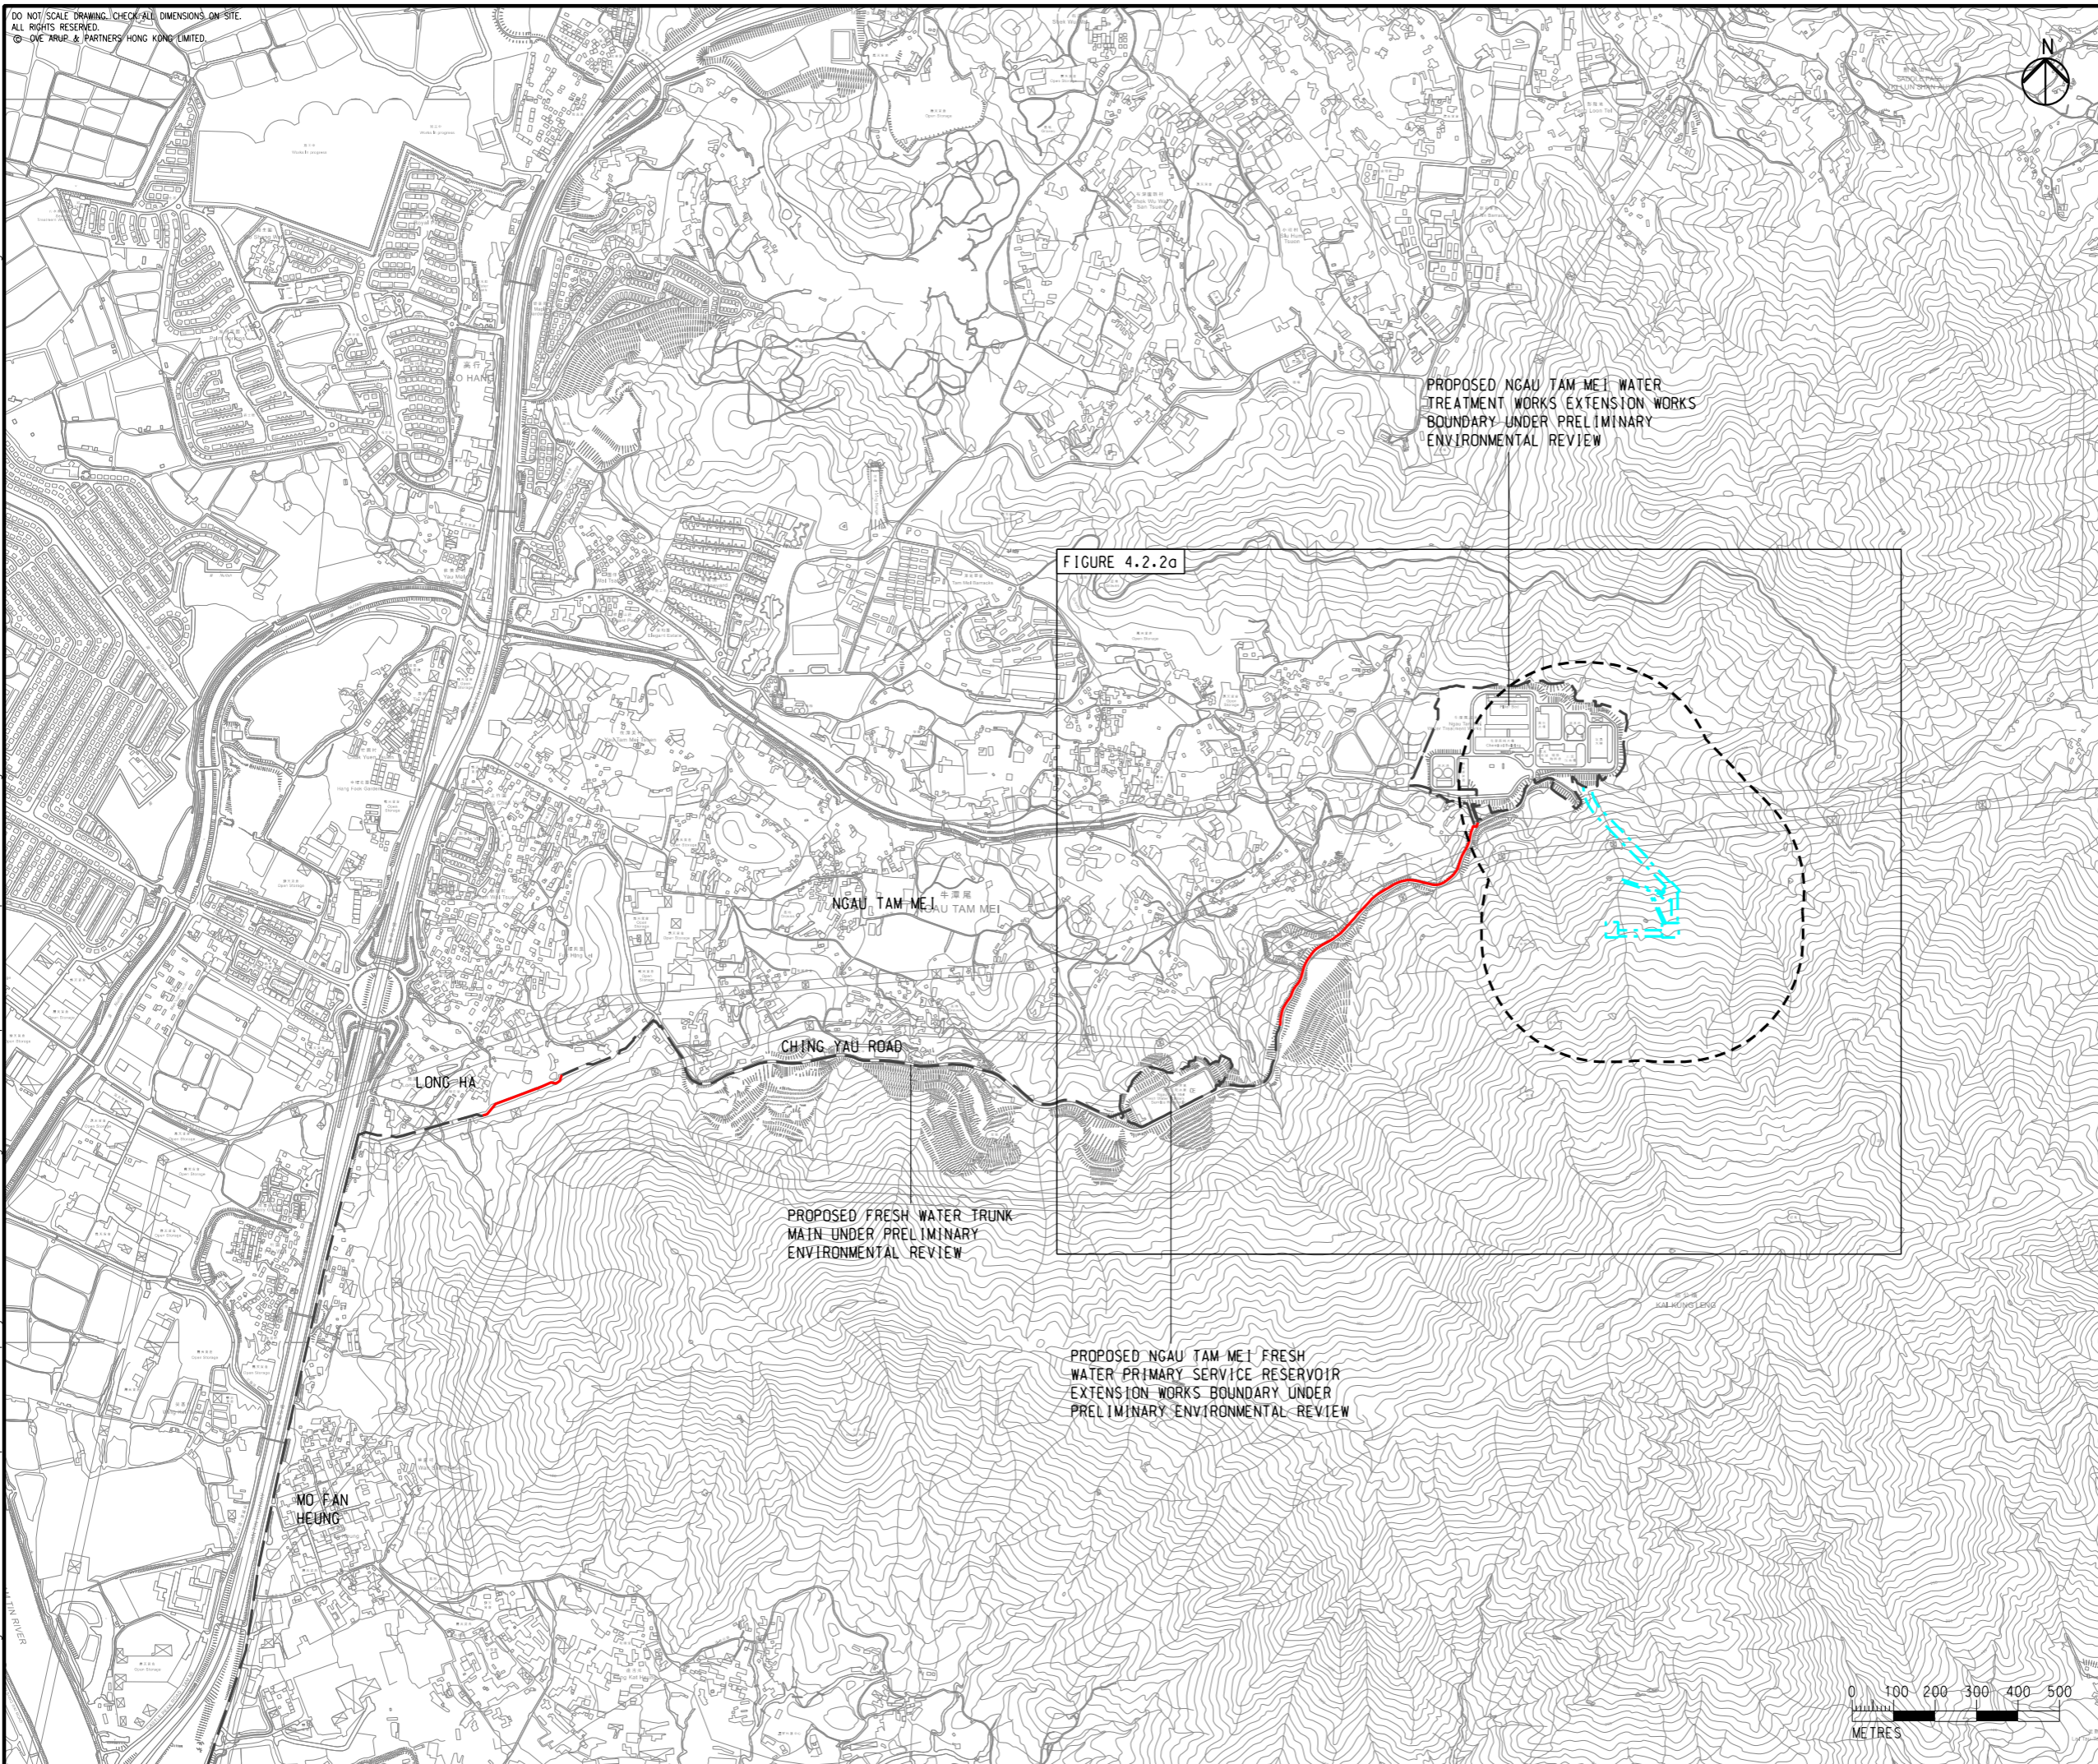


FIGURE 4.2.2a

Rev	Description	By	Date
D	FOURTH ISSUE	GL	02/24
C	THIRD ISSUE	GL	06/23
B	SECOND ISSUE	GL	11/22
A	FIRST ISSUE	GL	07/22

Consultant
ARUP

Project title
 Ngau Tam Mei Water Treatment Works Extension

Drawing title
 ASSESSMENT AREA FOR GROUNDBORE CONSTRUCTION NOISE (SHEET 1 OF 2)

Drawing no. FIGURE 4.2.2		Rev. D	
Drawn GL	Date 02/24	Checked EL	Approved FC
Scale AS SHOWN		Status PRELIMINARY	

COPYRIGHT RESERVED




DO NOT SCALE DRAWING. CHECK ALL DIMENSIONS ON SITE.
 ALL RIGHTS RESERVED.
 © OVE ARUP & PARTNERS HONG KONG LIMITED.



- LEGEND**
- PROPOSED FRESH WATER TRUNK MAIN
 - - - PROPOSED ELEMENT UNDER PRELIMINARY ENVIRONMENTAL REVIEW
 - 300m ASSESSMENT AREA

Printed by : richard-kh.lau
 File name : \\global\EastAsia\HKG\Group\CIVIL\env\project\282551\13 Drawing Deliverables\Report\008 EIA Report\04 Draft\Figure 4.2.2a - Assessment Area for Groundborne Construction Noise.dgn
 22/2/2024

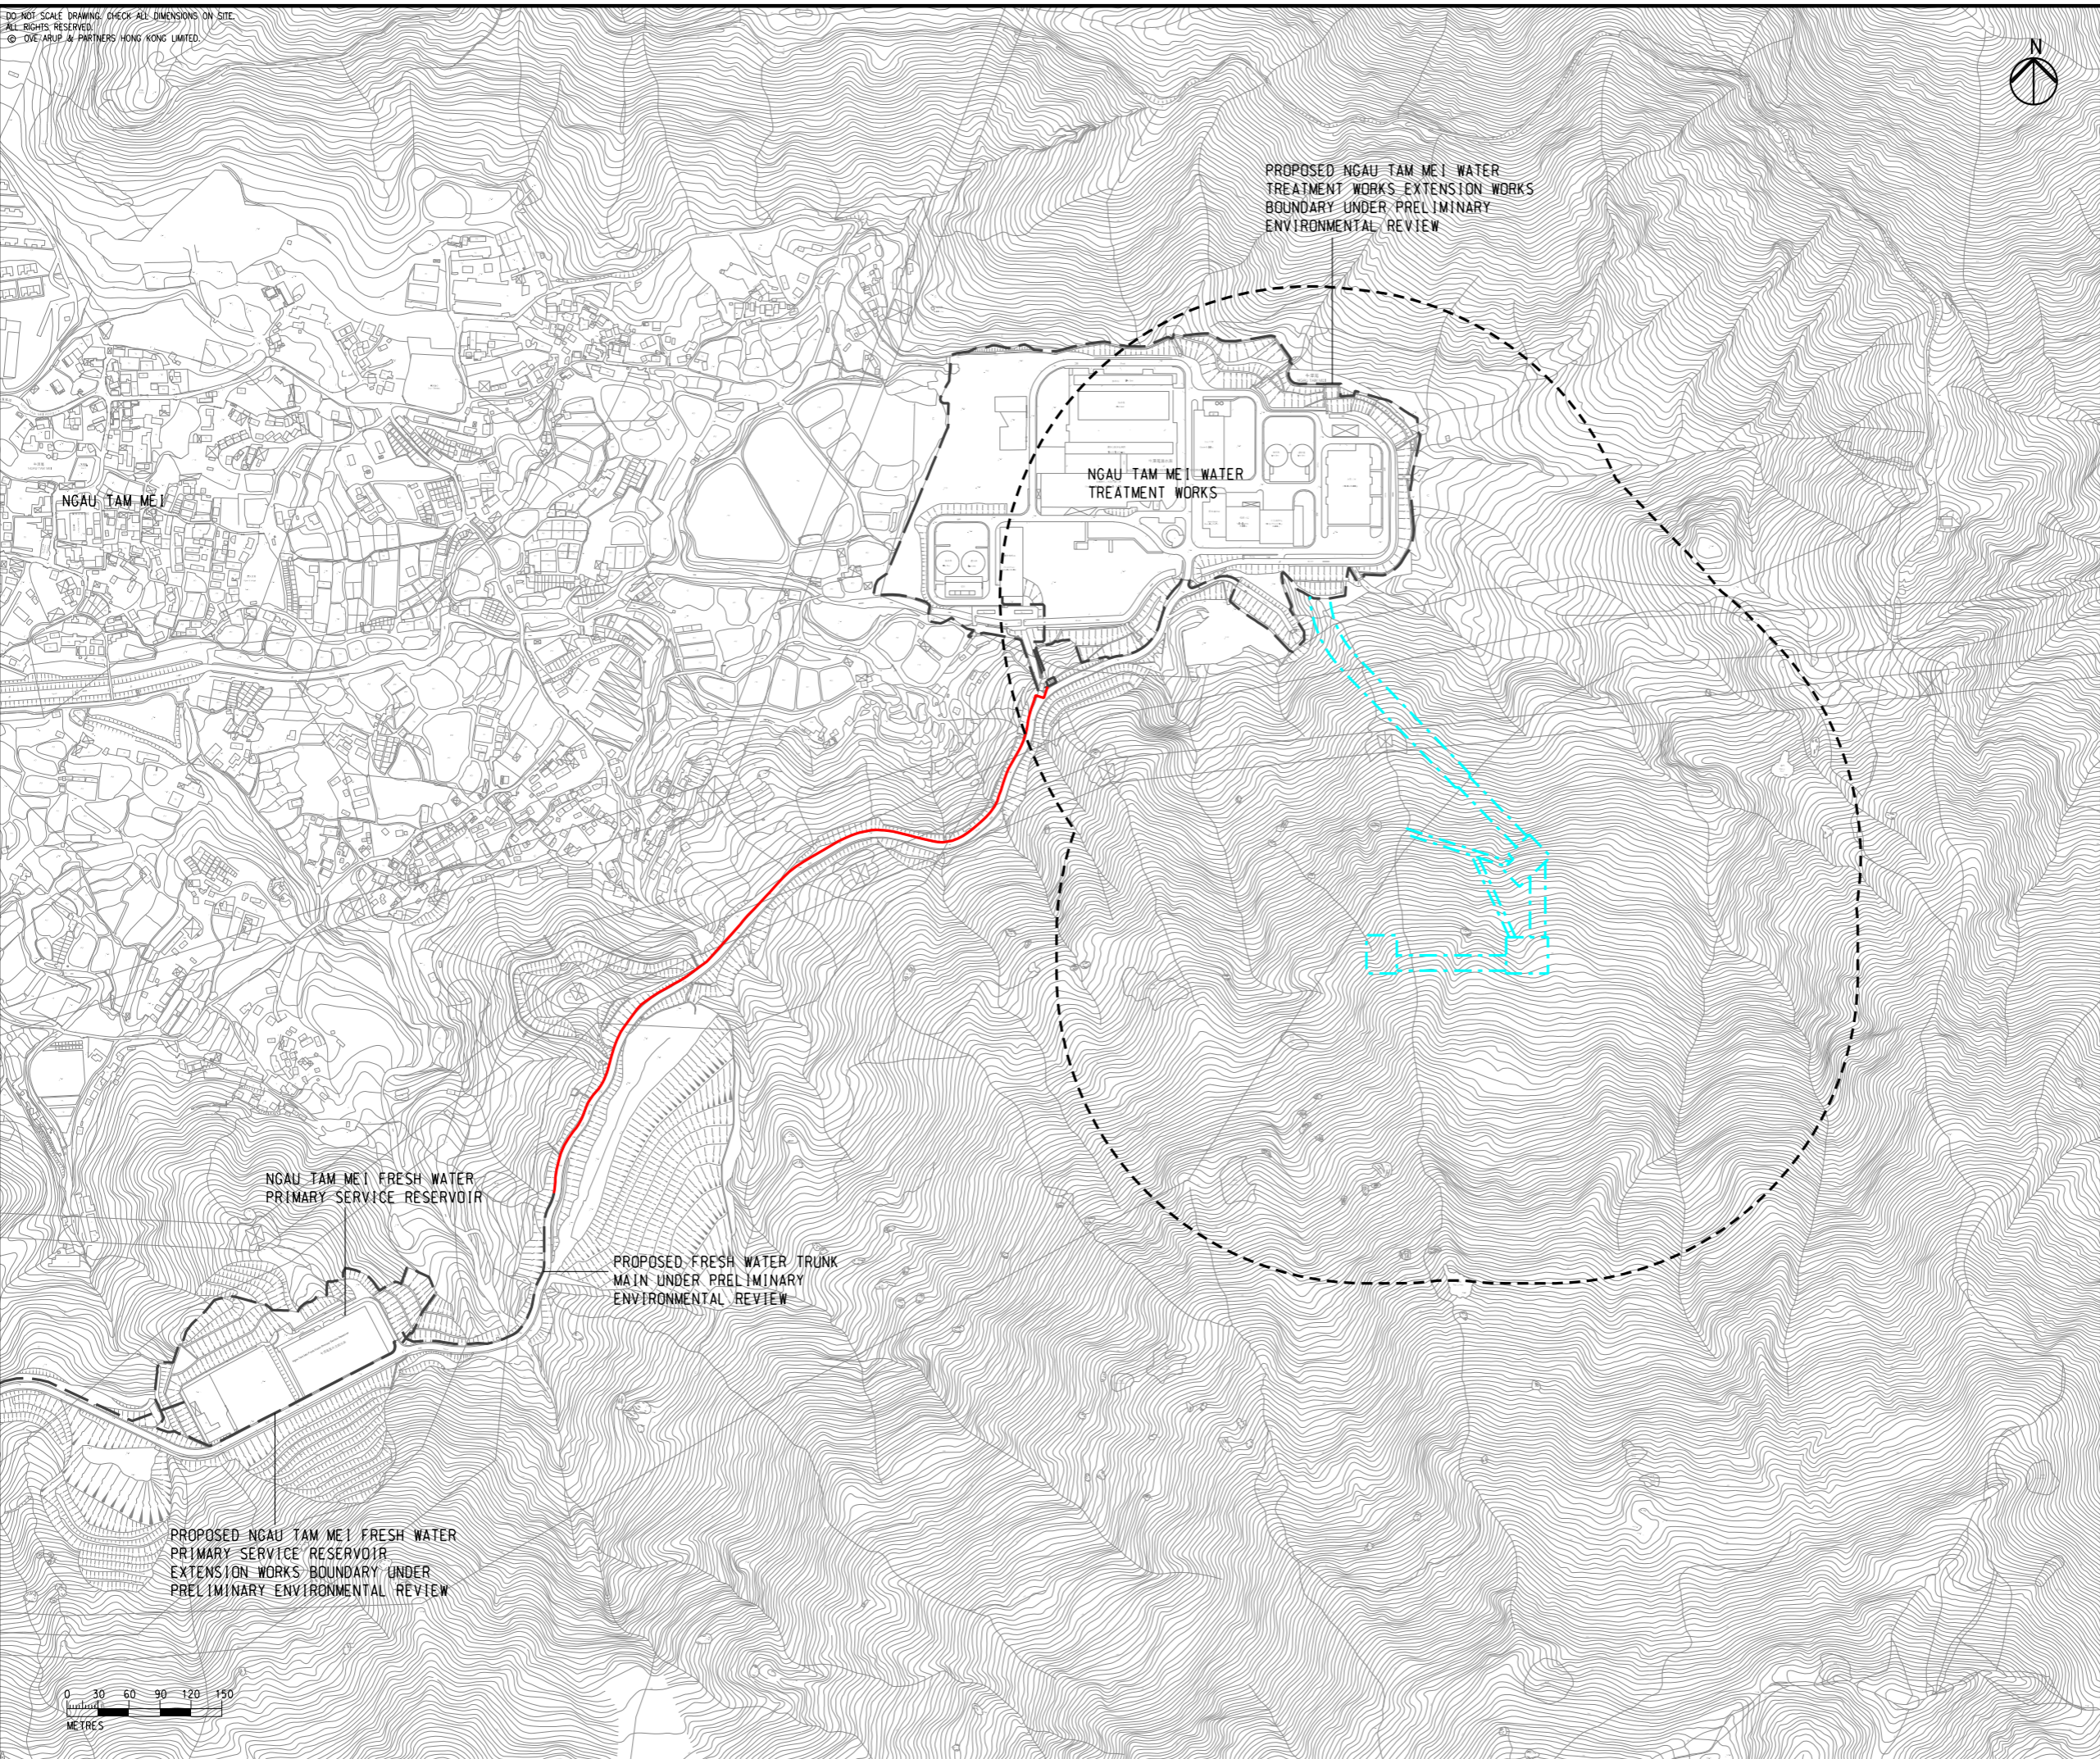

Rev	Description	By	Date
D	FOURTH ISSUE	GL	02/24
C	THIRD ISSUE	GL	06/23
B	SECOND ISSUE	GL	11/22
A	FIRST ISSUE	GL	07/22

Consultant
ARUP

Project title
 Ngau Tam Mei Water Treatment Works Extension

Drawing title
ASSESSMENT AREA FOR GROUND BORNE CONSTRUCTION NOISE (SHEET 2 OF 2)

Drawing no. FIGURE 4.2.2a		Rev. D	
Drawn GL	Date 02/24	Checked EL	Approved FC
Scale AS SHOWN		Status PRELIMINARY	

COPYRIGHT RESERVED

