

DO NOT SCALE DRAWING. CHECK ALL DIMENSIONS ON SITE.  
ALL RIGHTS RESERVED.  
© 2024 ARUP & PARTNERS HONG KONG LIMITED.



- LEGEND**
- PROPOSED FRESH WATER TRUNK MAIN
  - PROPOSED MODIFICATION OF CHAMBER G
  - PROPOSED ELEMENT UNDER PRELIMINARY ENVIRONMENTAL REVIEW
  - 500m ASSESSMENT AREA
  - CONSERVATION AREA
  - COUNTRY PARK
  - NATURAL WATERCOURSE
  - MODIFIED WATERCOURSE
  - ACTIVE FISHPOND
  - ABANDONED FISHPOND
  - EPD RIVER MONITORING STATION

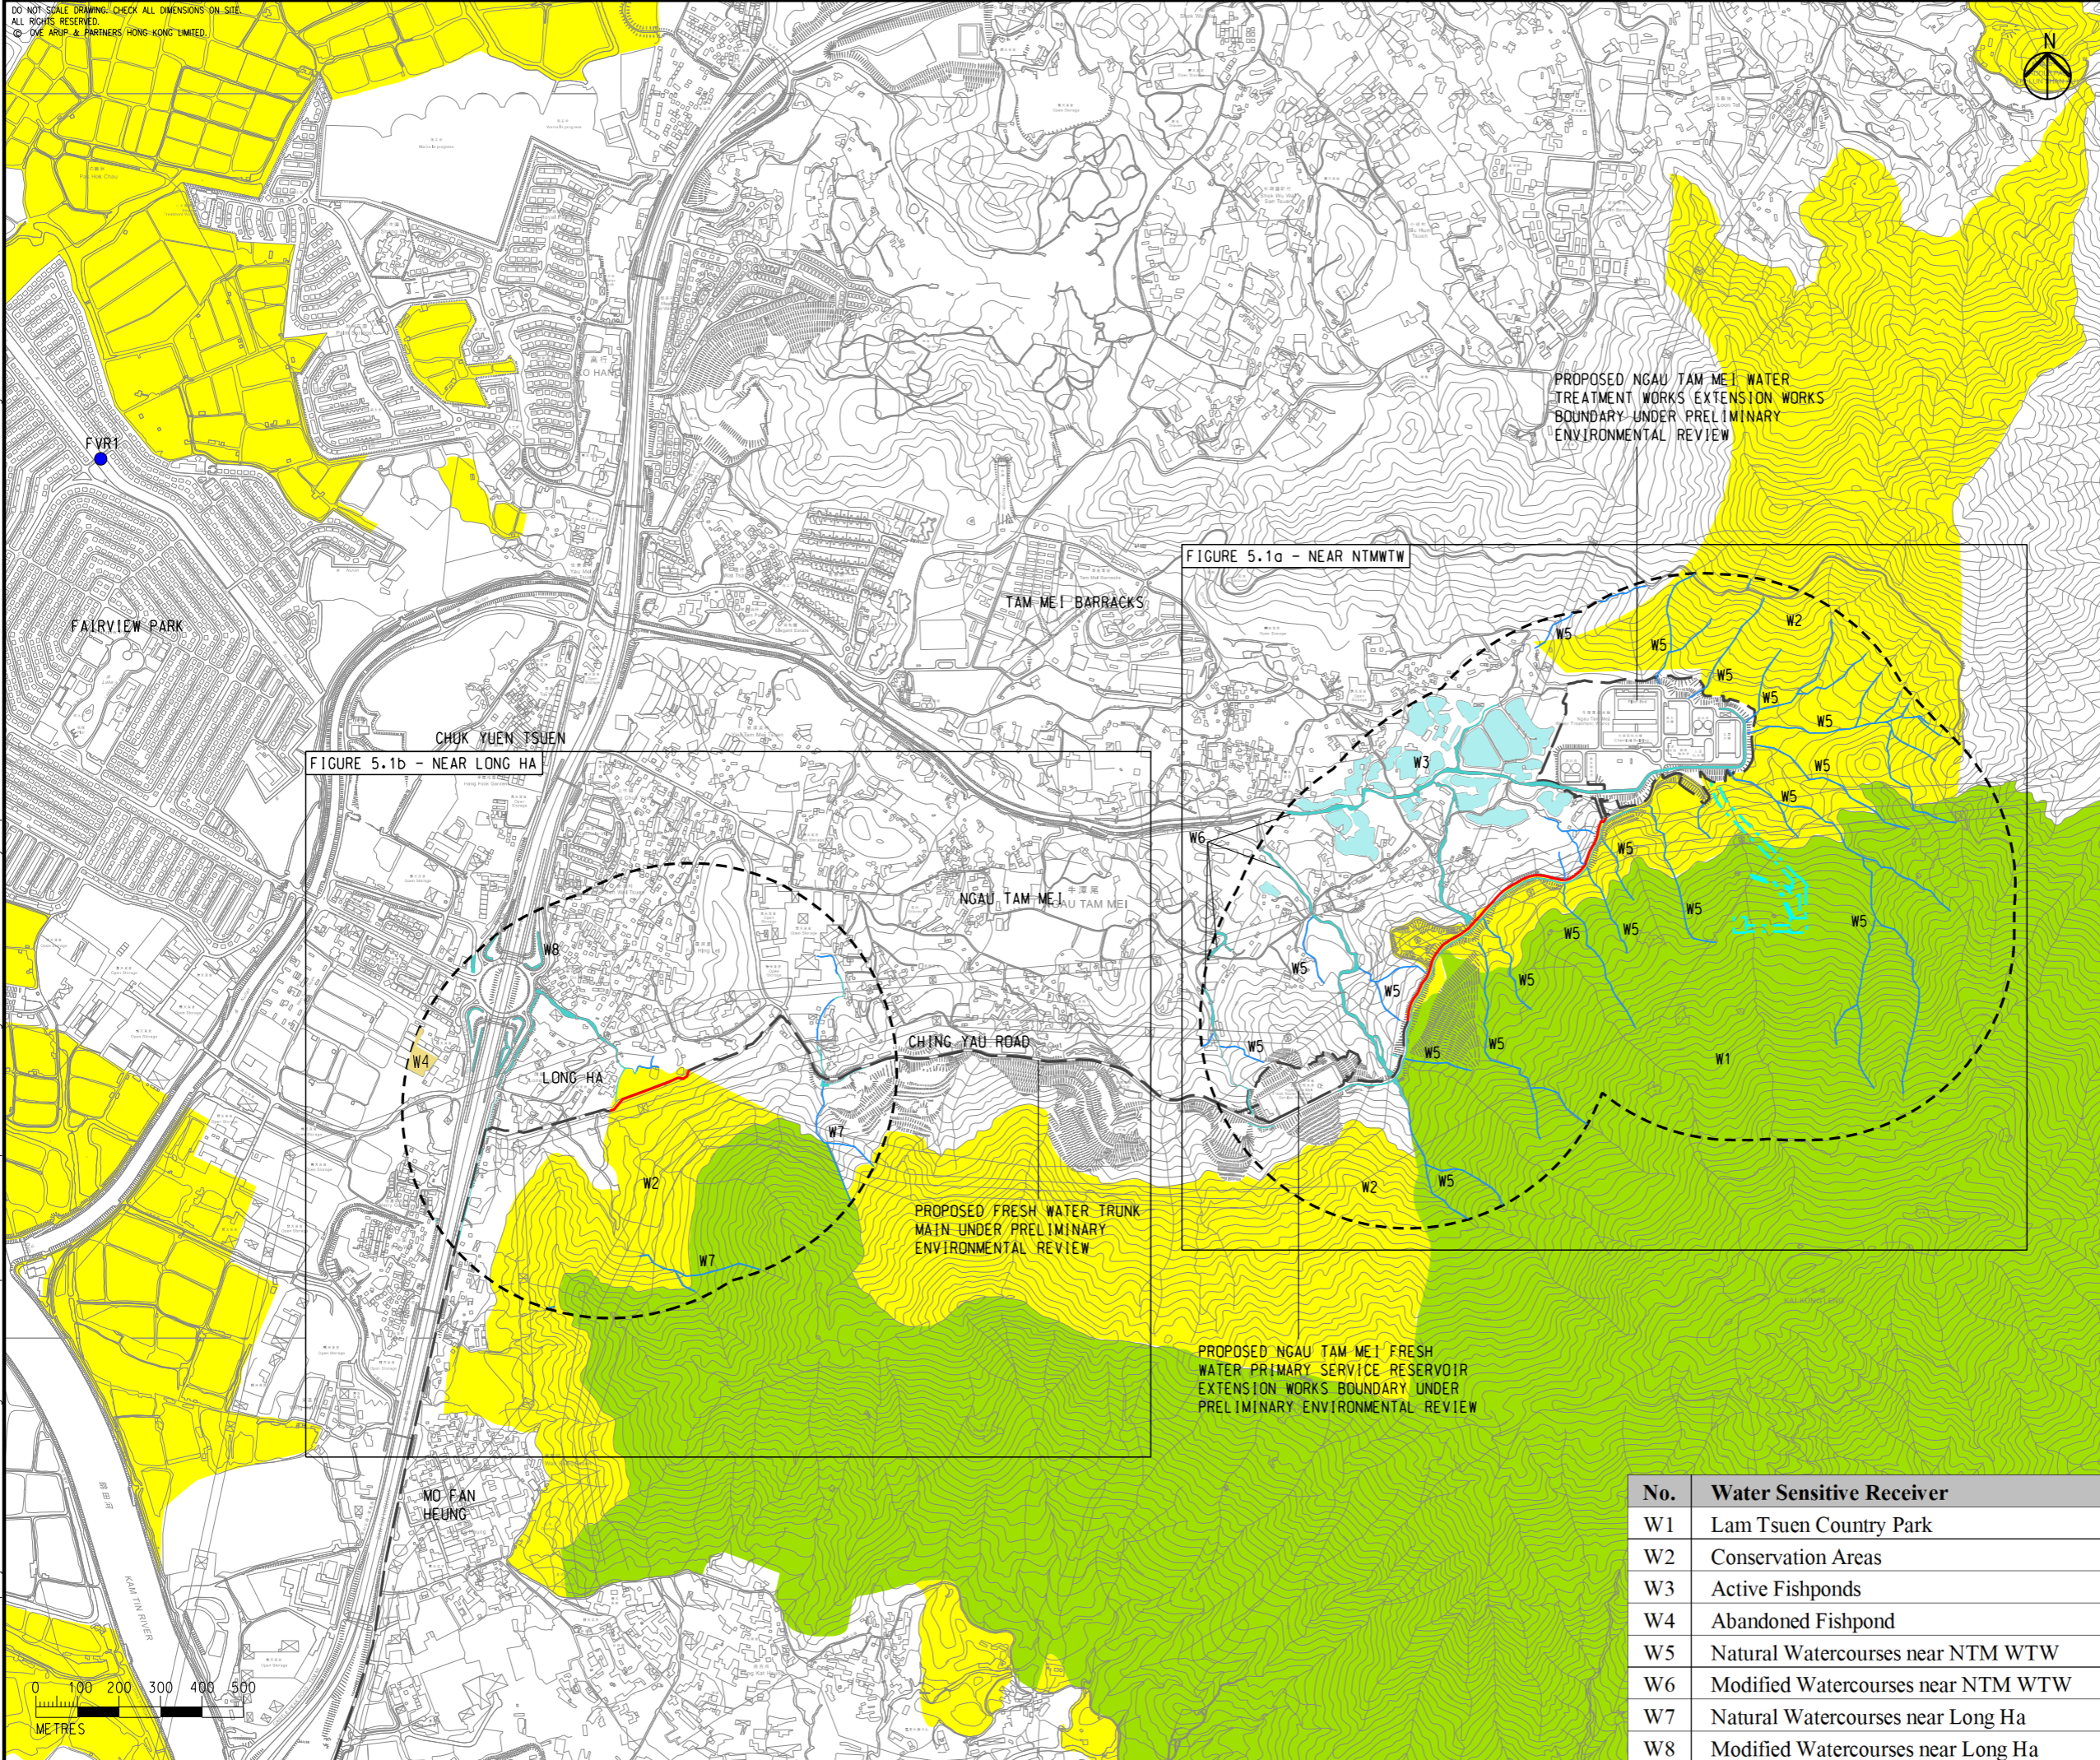


FIGURE 5.1b - NEAR LONG HA

FIGURE 5.1a - NEAR NTMTW

G	SEVENTH ISSUE	GL	04/24
F	SIXTH ISSUE	GL	02/24
E	FIFTH ISSUE	GL	11/23
D	FOURTH ISSUE	GL	09/23
C	THIRD ISSUE	GL	07/23
Rev	Description	By	Date

Consultant  
**ARUP**

Project title  
Ngau Tam Mei Water Treatment Works Extension

Drawing title  
**WATER QUALITY IMPACT ASSESSMENT AREA AND WATER SENSITIVE RECEIVERS - KEY PLAN**

Drawing no.		Rev.	
FIGURE 5.1		G	
Drawn	Date	Checked	Approved
GL	04/24	EL	FC
Scale	Status		PRELIMINARY
AS SHOWN			

COPYRIGHT RESERVED


水務署  
Water Supplies Department

No.	Water Sensitive Receiver
W1	Lam Tsuen Country Park
W2	Conservation Areas
W3	Active Fishponds
W4	Abandoned Fishpond
W5	Natural Watercourses near NTM WTW
W6	Modified Watercourses near NTM WTW
W7	Natural Watercourses near Long Ha
W8	Modified Watercourses near Long Ha

Printed by : richard-kh.lau  
File name : G:\env\project\282551\13 Drawing Deliverables\report\008 EIA Report\04 Draft\Figure 5.1 - Water Quality Impact Assessment Area and Water Sensitive Receivers.dgn  
6/5/2024

DO NOT SCALE DRAWING, CHECK ALL DIMENSIONS ON SITE.  
 ALL RIGHTS RESERVED.  
 © OVE ARUP & PARTNERS HONG KONG LIMITED.

Printed by : richard-kh.lau  
 Filename : G:\env\project\282551\13 Drawing Deliverables\report\008 EIA Report\04 Draft\Figure 5.1a - Water Quality Impact Assessment Area and Water Sensitive Receivers.dgn  
 6/5/2024

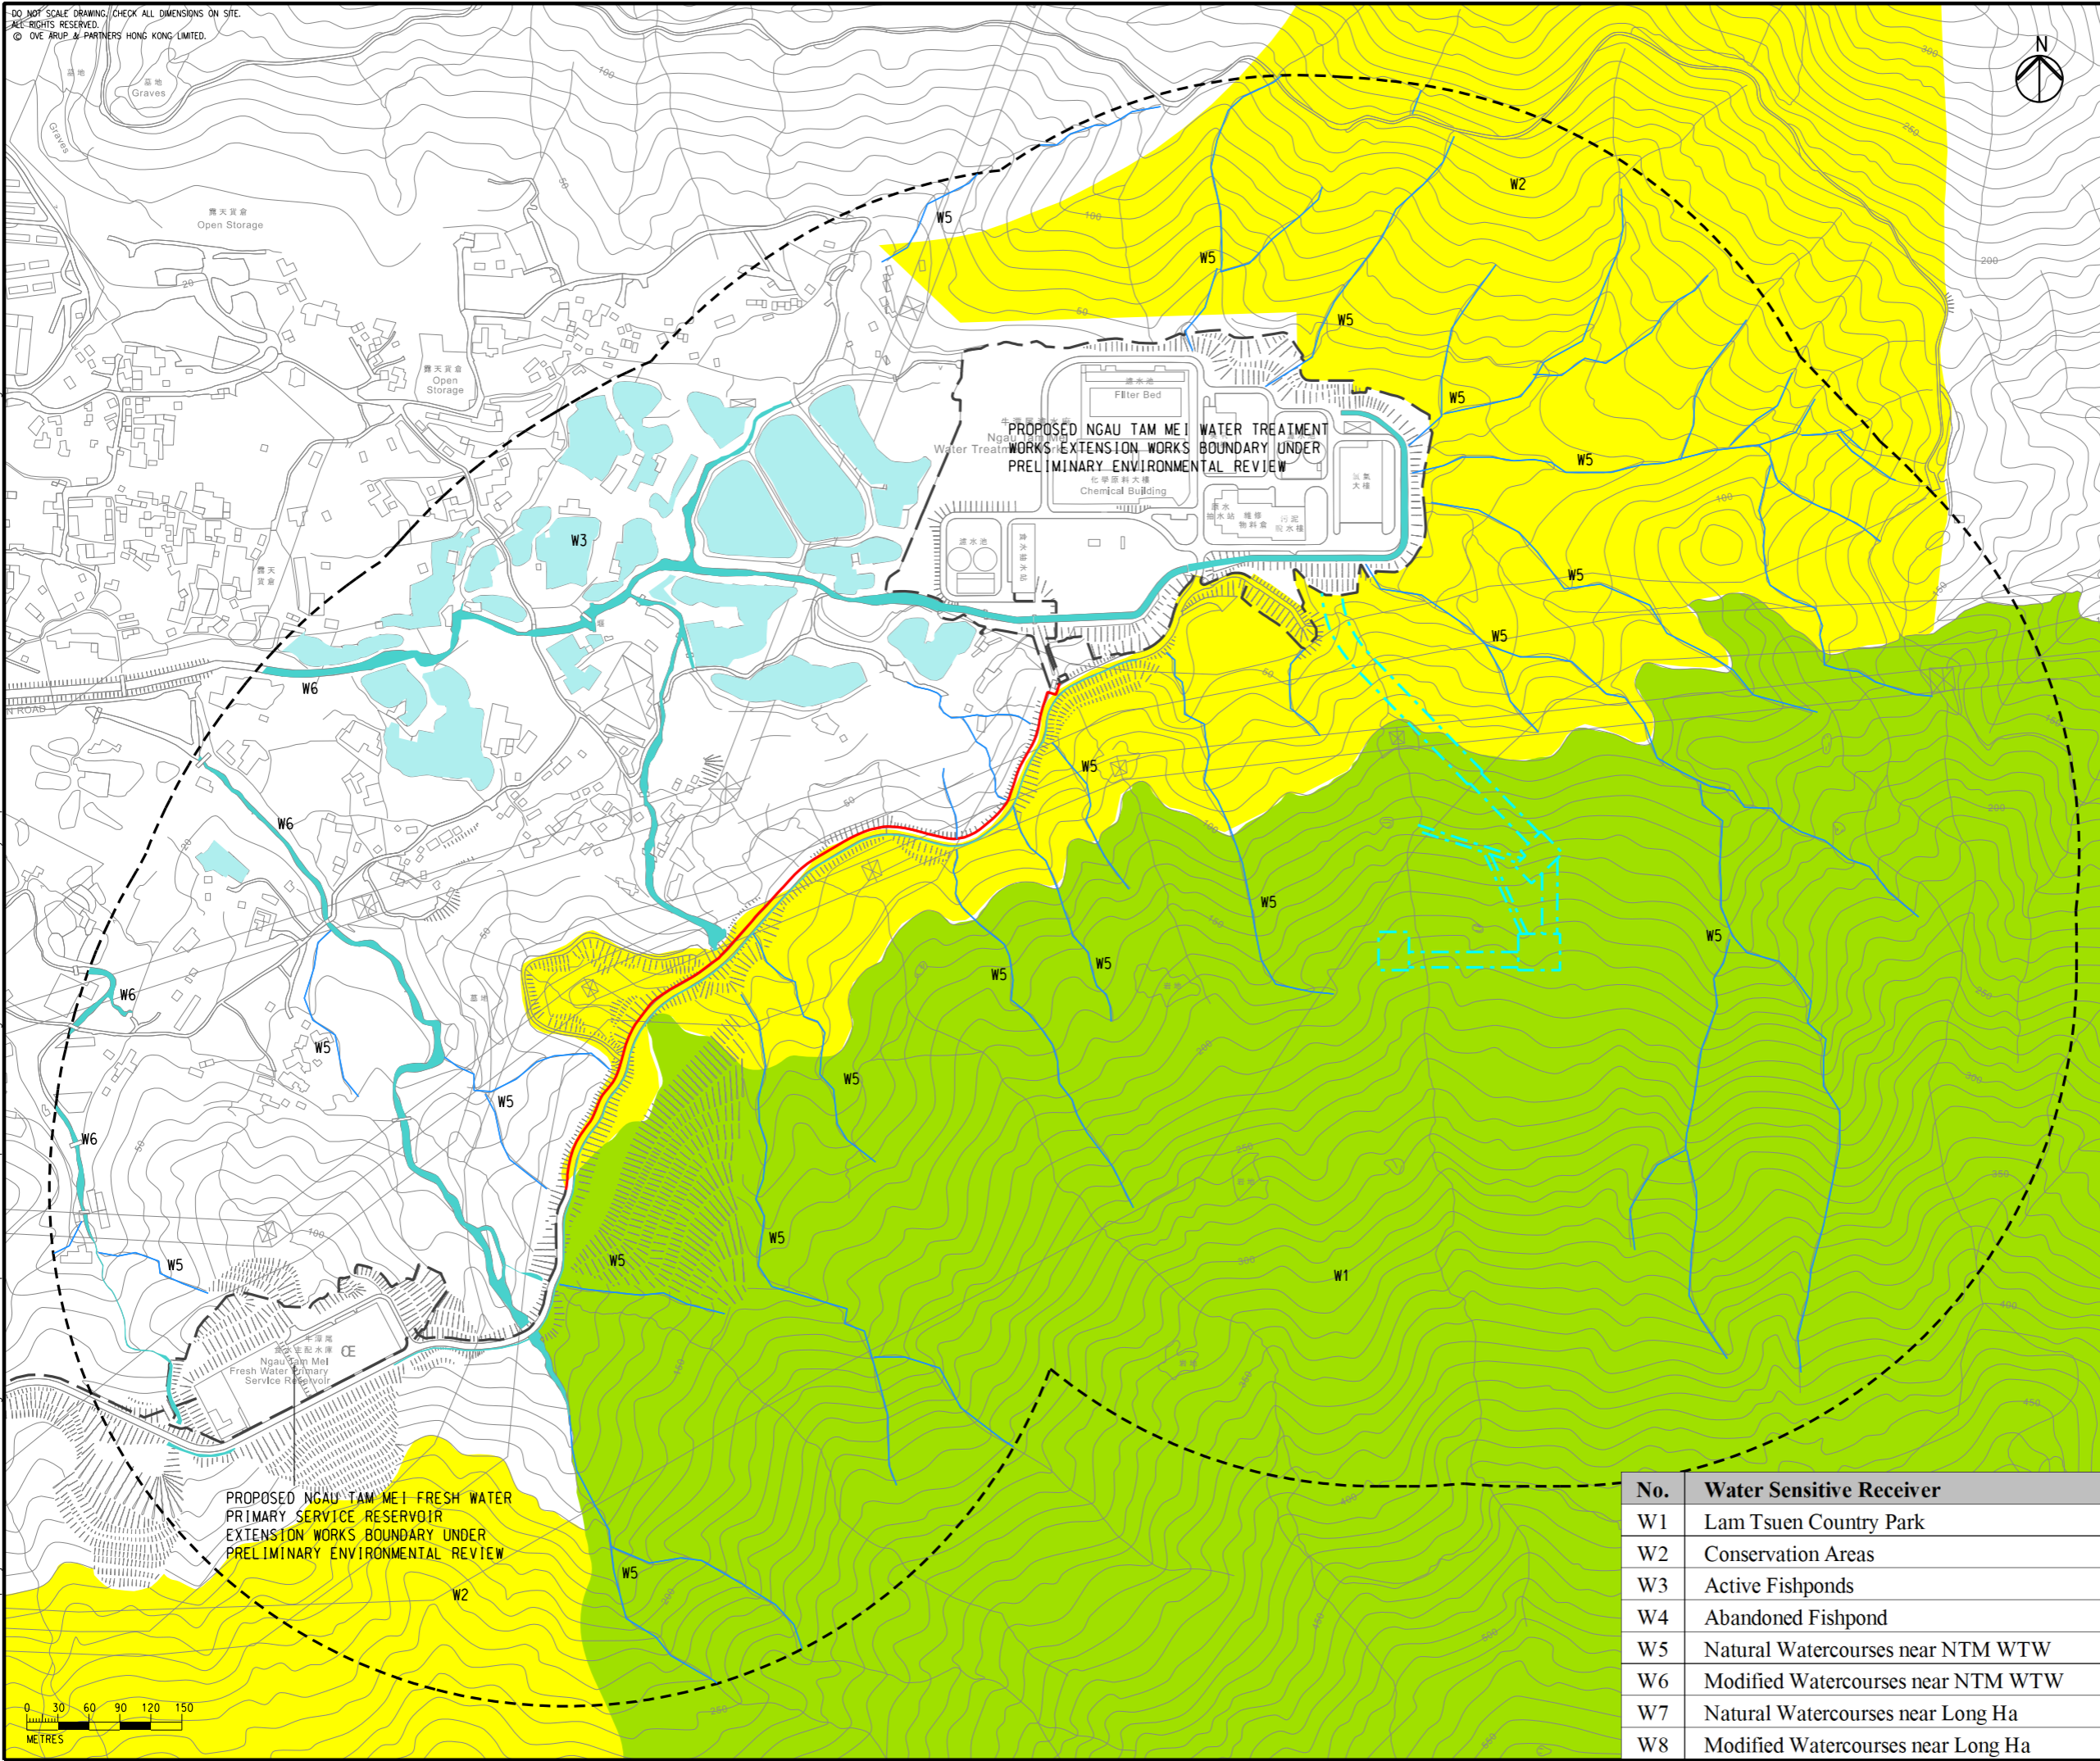

- LEGEND**
- PROPOSED FRESH WATER TRUNK MAIN
  - PROPOSED MODIFICATION OF CHAMBER G
  - PROPOSED ELEMENT UNDER PRELIMINARY ENVIRONMENTAL REVIEW
  - 500m ASSESSMENT AREA
  - CONSERVATION AREA
  - COUNTRY PARK
  - NATURAL WATERCOURSE
  - MODIFIED WATERCOURSE
  - ACTIVE FISHPOND
  - ABANDONED FISHPOND
  - EPD RIVER MONITORING STATION

A	FIRST ISSUE	GL	05/24
Rev	Description	By	Date

Consultant  
**ARUP**

Project title  
 Ngau Tam Mei Water Treatment Works Extension


Drawing title  
**WATER QUALITY IMPACT ASSESSMENT AREA AND WATER SENSITIVE RECEIVERS NEAR NTM WTW**

Drawing no.		Rev.	
FIGURE 5.1a		A	
Drawn	Date	Checked	Approved
GL	05/24	EL	FC
Scale	Status		PRELIMINARY
A5 SHOWN			

COPYRIGHT RESERVED


**水務署**  
 Water Supplies Department

No.	Water Sensitive Receiver
W1	Lam Tsuen Country Park
W2	Conservation Areas
W3	Active Fishponds
W4	Abandoned Fishpond
W5	Natural Watercourses near NTM WTW
W6	Modified Watercourses near NTM WTW
W7	Natural Watercourses near Long Ha
W8	Modified Watercourses near Long Ha

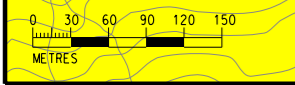

DO NOT SCALE DRAWING. CHECK ALL DIMENSIONS ON SITE.  
ALL RIGHTS RESERVED.  
© 2024 ARUP & PARTNERS HONG KONG LIMITED

Printed by : richard-kh.lau  
Filename : G:\env\project\282551\13 Drawing Deliverables\report\008 EIA Report\04 Draft\Figure 5.1b - Water Quality Impact Assessment Area and Water Sensitive Receivers.dgn  
6/5/2024

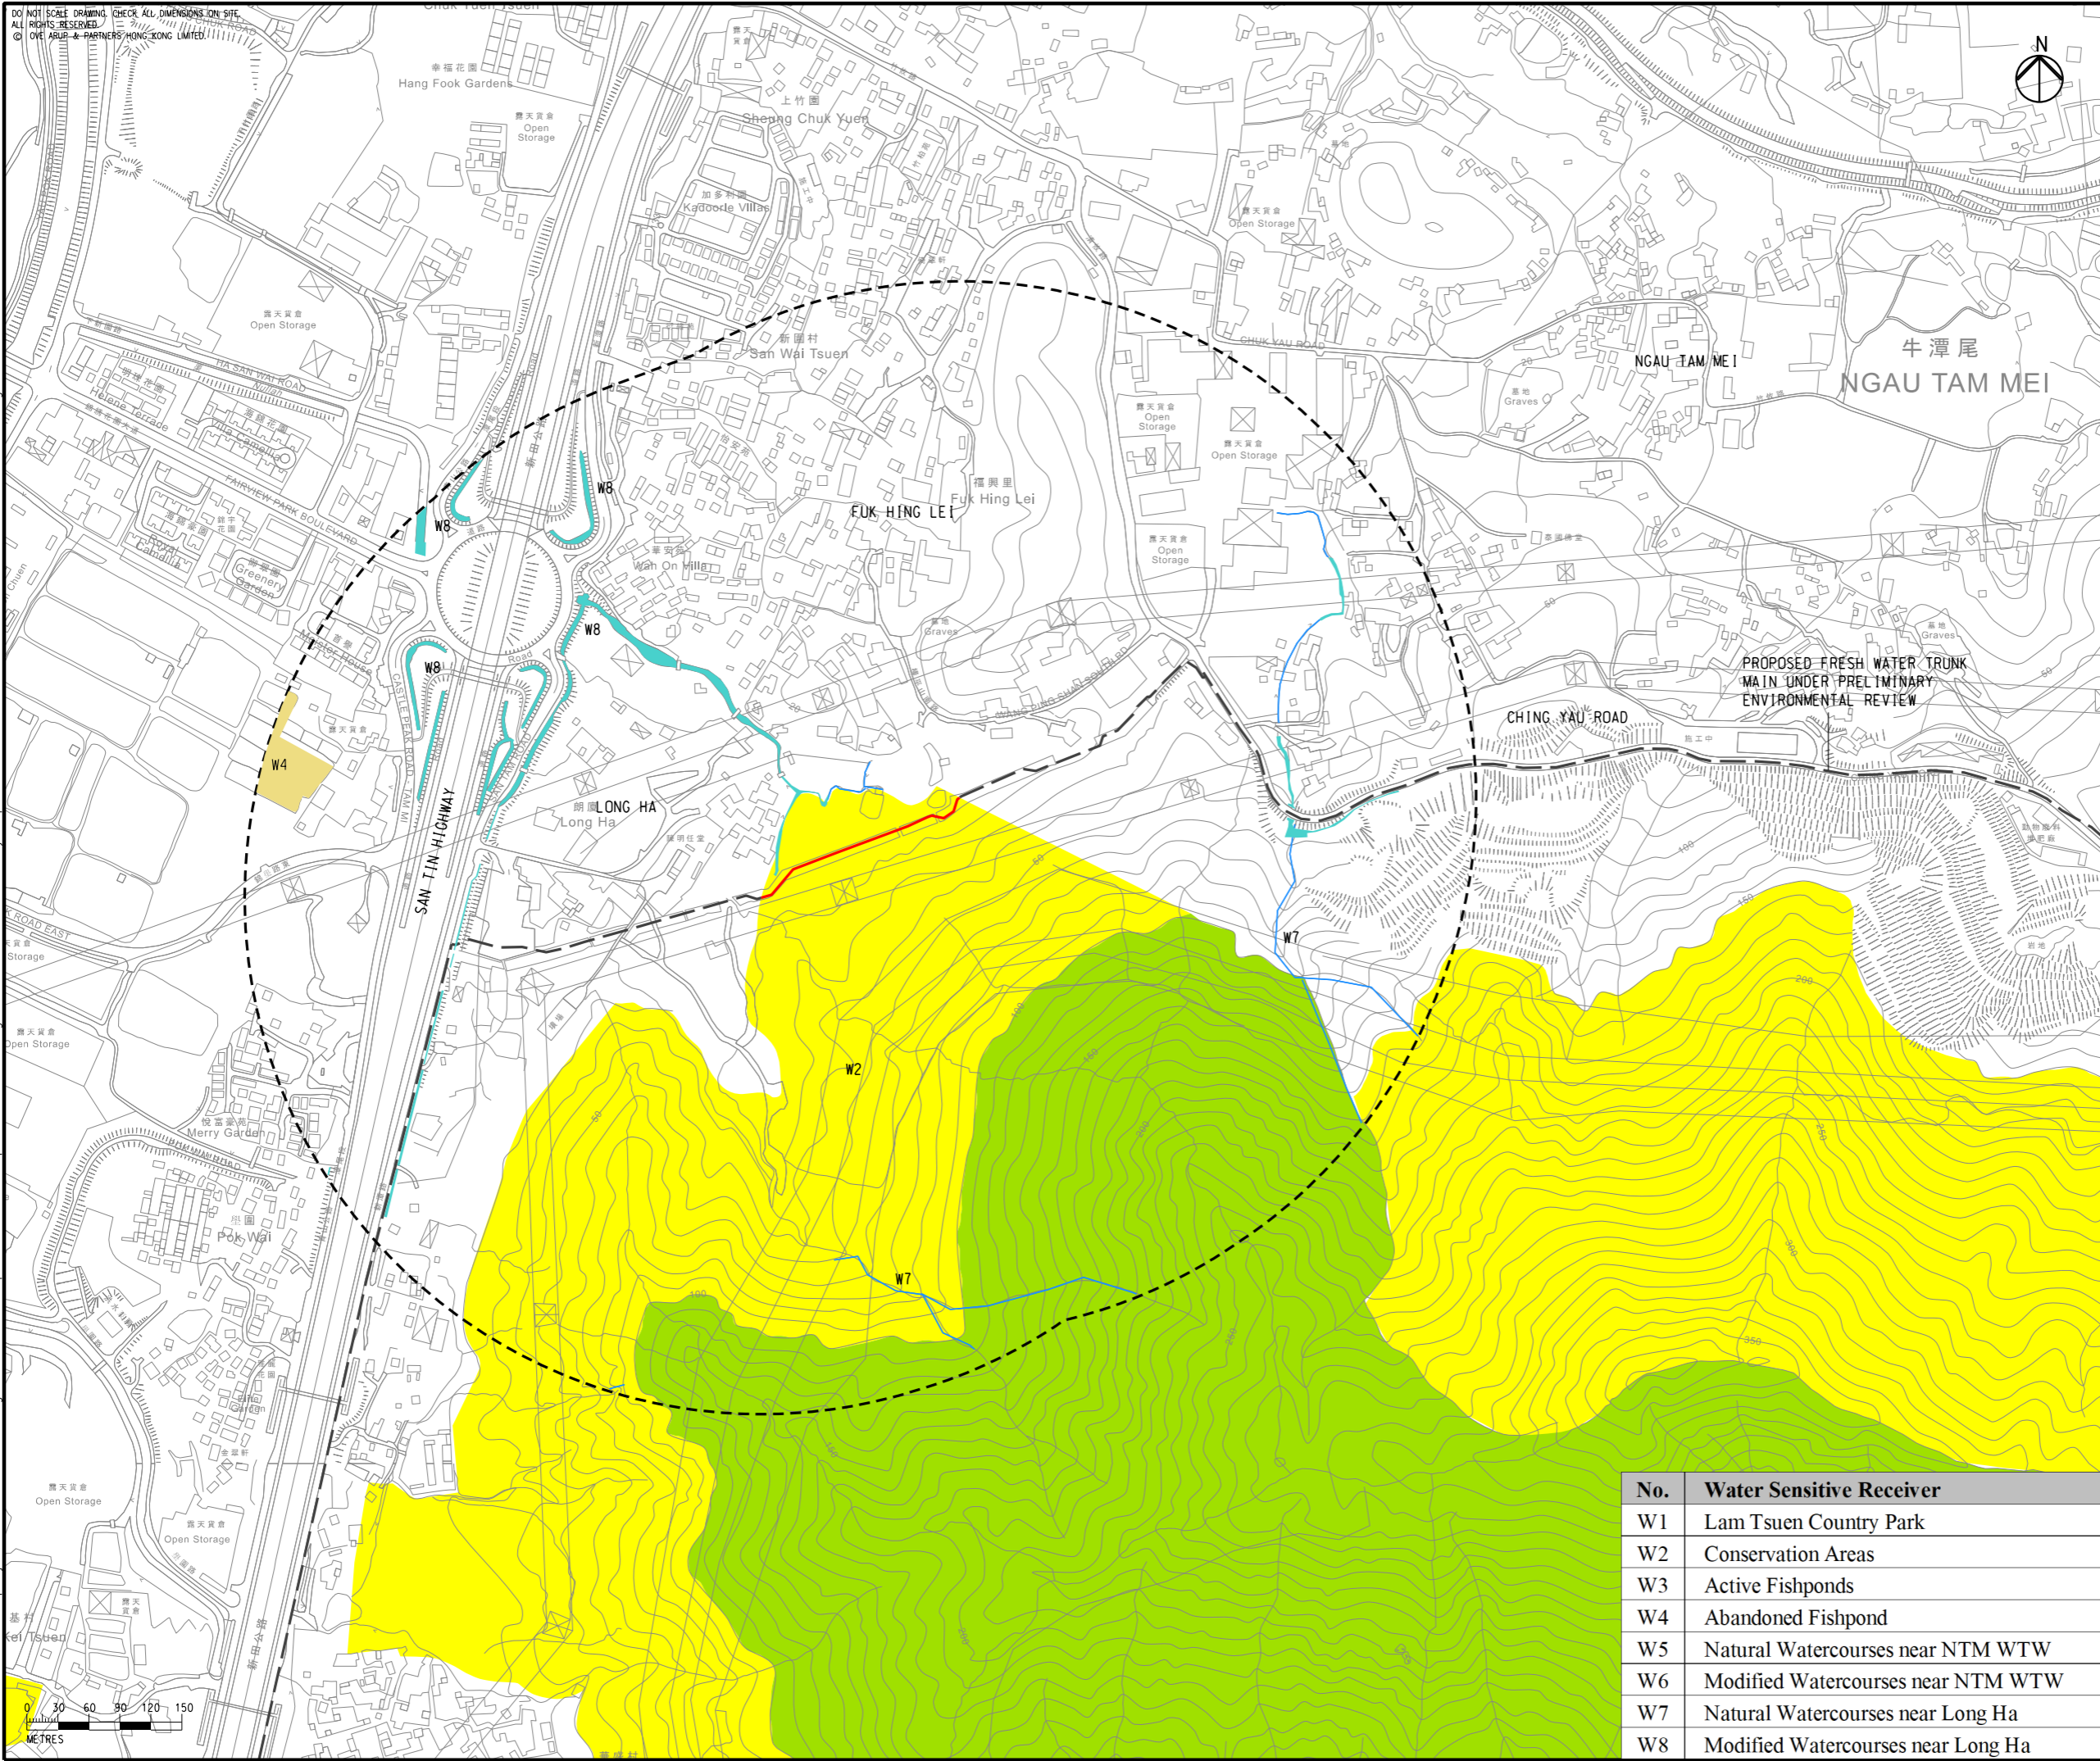

- LEGEND**
- PROPOSED FRESH WATER TRUNK MAIN
  - - - PROPOSED ELEMENT UNDER PRELIMINARY ENVIRONMENTAL REVIEW
  - 500m ASSESSMENT AREA
  - CONSERVATION AREA
  - COUNTRY PARK
  - NATURAL WATERCOURSE
  - MODIFIED WATERCOURSE
  - ACTIVE FISHPOND
  - ABANDONED FISHPOND



Rev	Description	By	Date
A	FIRST ISSUE	GL	05/24

Consultant **ARUP**

Project title  
Ngau Tam Mei Water Treatment Works Extension

Drawing title  
**WATER QUALITY IMPACT ASSESSMENT AREA AND WATER SENSITIVE RECEIVERS NEAR LONG HA**

Drawing no. <b>FIGURE 5.1b</b>		Rev. <b>A</b>	
Drawn GL	Date 05/24	Checked EL	Approved FC
Scale AS SHOWN		Status PRELIMINARY	

COPYRIGHT RESERVED

水務署  
Water Supplies Department

No.	Water Sensitive Receiver
W1	Lam Tsuen Country Park
W2	Conservation Areas
W3	Active Fishponds
W4	Abandoned Fishpond
W5	Natural Watercourses near NTM WTW
W6	Modified Watercourses near NTM WTW
W7	Natural Watercourses near Long Ha
W8	Modified Watercourses near Long Ha

