


DO NOT SCALE DRAWING. CHECK ALL DIMENSIONS ON SITE.
 ALL RIGHTS RESERVED.
 © OVE ARUP & PARTNERS HONG KONG LIMITED.

N

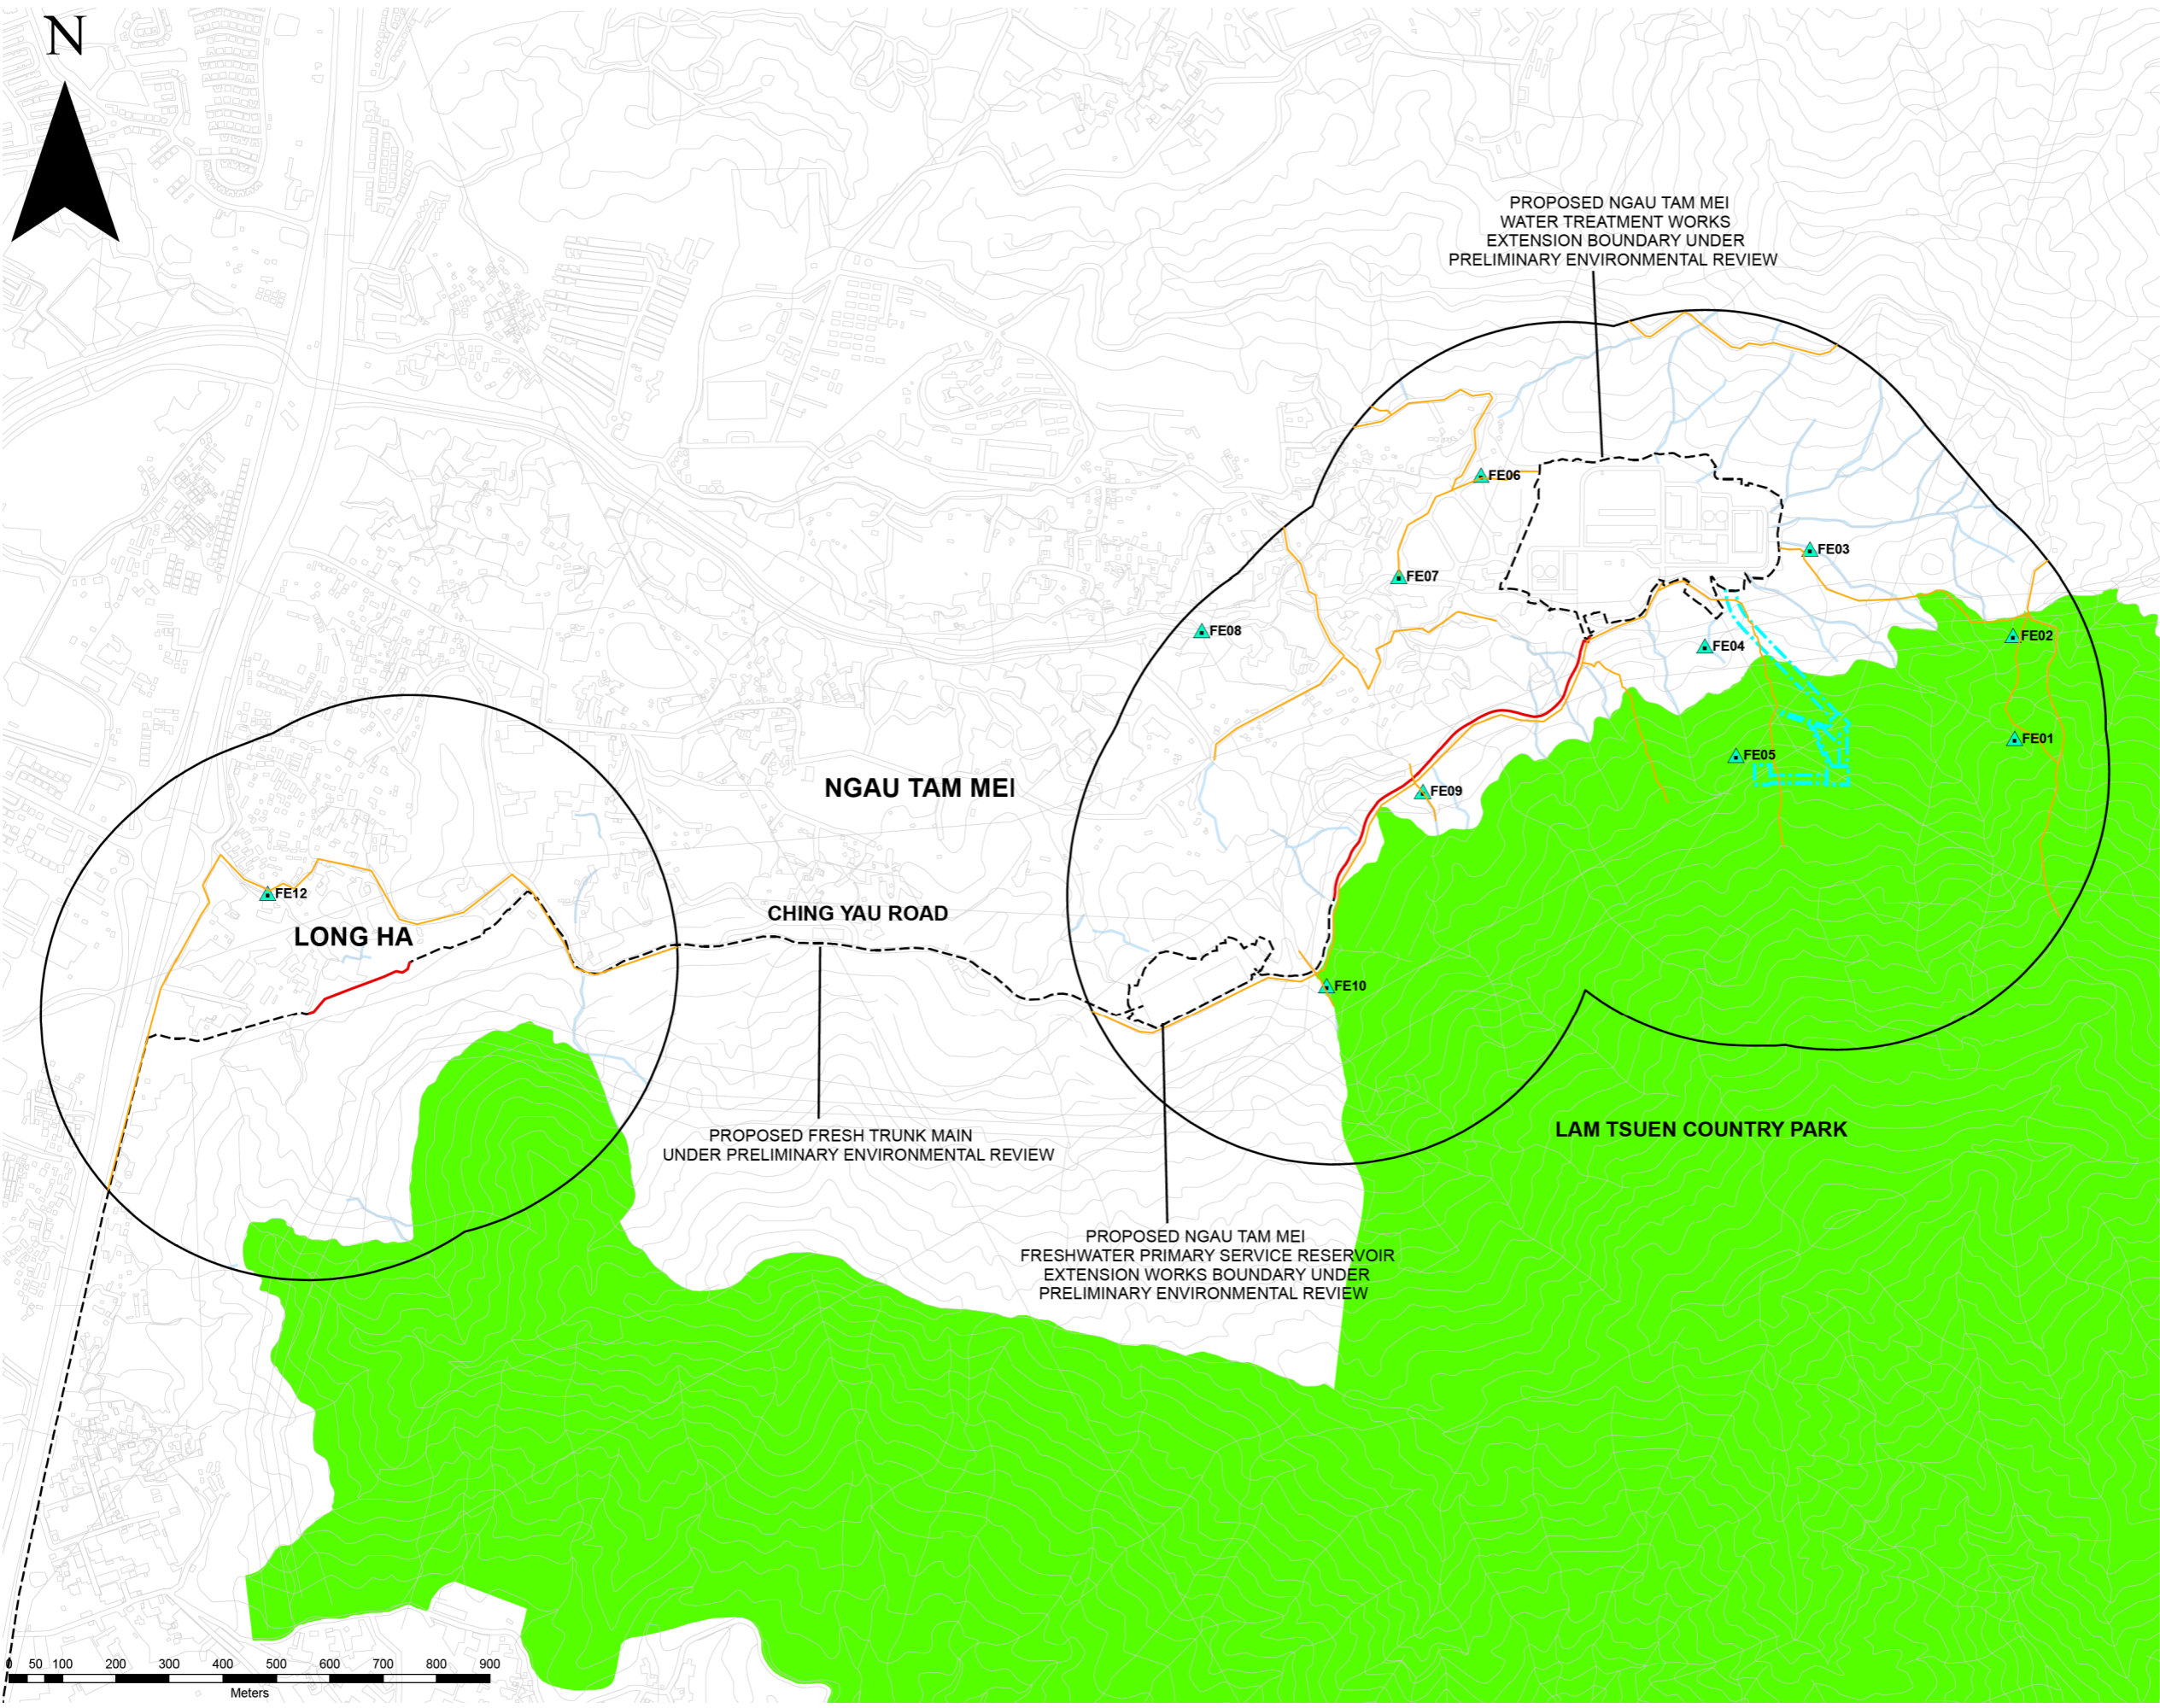

Legend

- Survey Transects
- ▲ Freshwater Ecology Sampling Stations
- Proposed Fresh Water Trunk Main
- - - Proposed Modification of Chamber G
- - - Proposed Element Under Preliminary Environmental Review
- Country Park
- 500m Assessment Area

Rev	Description	By	Date
D	FOURTH ISSUE	GL	02/24
C	THIRD ISSUE	GL	07/23
B	SECOND ISSUE	GL	12/22
A	FIRST ISSUE	AY	08/22

Consultant
ARUP

Project title
 Ngau Tam Mei Water Treatment Works Extension

Drawing title
SURVEY TRANSECTS AND SAMPLING LOCATIONS

Drawing no. FIGURE 8.1		Rev. D	
Drawn GL	Date 02/24	Checked EL	Approved FC
Scale AS SHOWN		Status PRELIMINARY	

COPYRIGHT RESERVED




19/2/2024
 Printed by : richard-kh.lau
 Filename : \\global\EastAsia\HKG\Group\C\ENV\env\project\282551\13 Drawing Deliverables\report\008 EIA Report\04 Draft\Figure 8.1 - Survey Transects and Sampling Locations.dgn

DO NOT SCALE DRAWING. CHECK ALL DIMENSIONS ON SITE.
 ALL RIGHTS RESERVED.
 © OVE ARUP & PARTNERS HONG KONG LIMITED.



Printed by : richard-kh.lau
 File name : \\global\EastAsia\HKG\Group\CIVIL\env\project\28251\13 Drawing Deliverables\report\008 EIA Report\04 Draft\Figure 8.1a - Assessment Area of Reviewed Approved EIA Reports.dgn
 22/2/2024

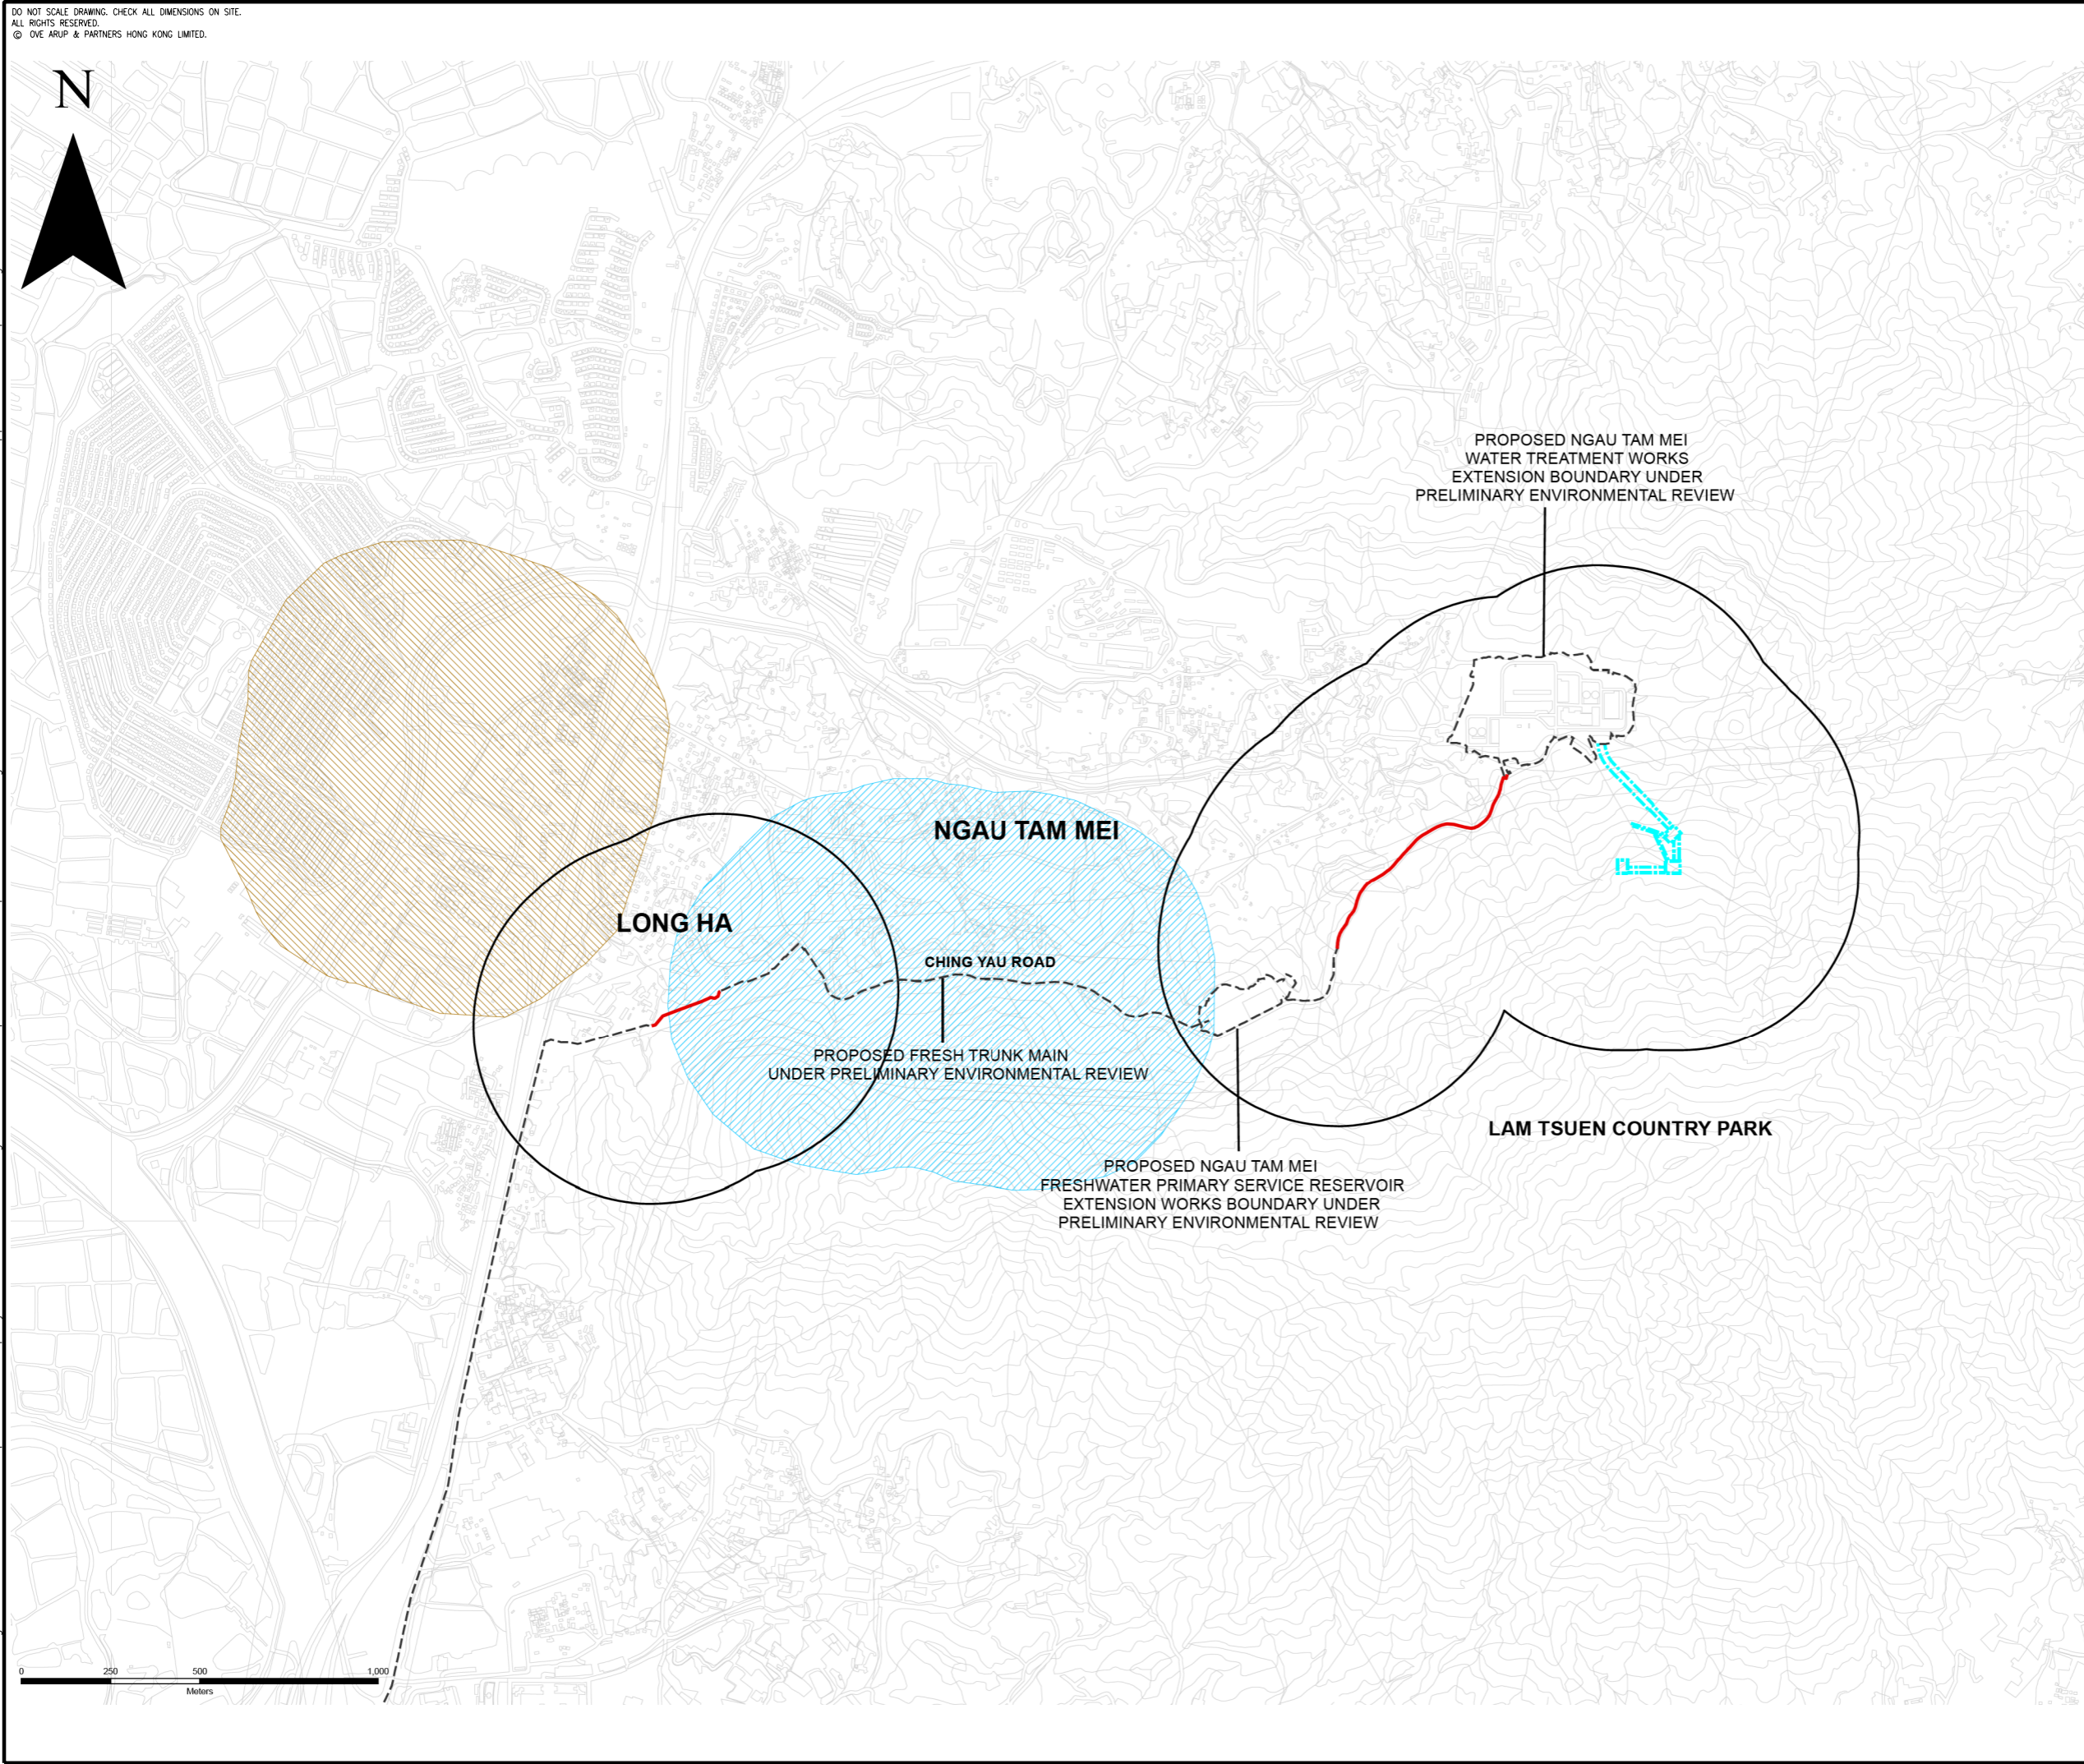

Current Study

- Proposed Fresh Water Trunk Main
- - - Proposed Modification of Chamber G
- Proposed Element Under Preliminary Environmental Review
- 500m Assessment Area

Reviewed AEIAR

- Hong Kong Section of Guangzhou - Shenzhen - Hong Kong Express Rail Link (AEIAR-143/2009)
- Proposed Low-rise and Low-density Residential Development at Various Lots and their Adjoining Government Land in D.D. 104, East of Kam Pok Road, Mai Po, Yuen Long, N.T. (AEIAR-205/2017)

Rev	Description	By	Date
C	THIRD ISSUE	GL	02/24
B	SECOND ISSUE	GL	07/23
A	FIRST ISSUE	GL	12/22

Consultant
ARUP

Project title
 Ngau Tam Mei Water Treatment Works Extension

Drawing title
ASSESSMENT AREA OF REVIEWED APPROVED EIA REPORTS

Drawing no. FIGURE 8.1a		Rev. C	
Drawn GL	Date 02/24	Checked EL	Approved FC
Scale AS SHOWN		Status PRELIMINARY	

COPYRIGHT RESERVED

水務署
 Water Supplies Department