


DO NOT SCALE DRAWING. CHECK ALL DIMENSIONS ON SITE.
 ALL RIGHTS RESERVED.
 © OVE ARUP & PARTNERS HONG KONG LIMITED.

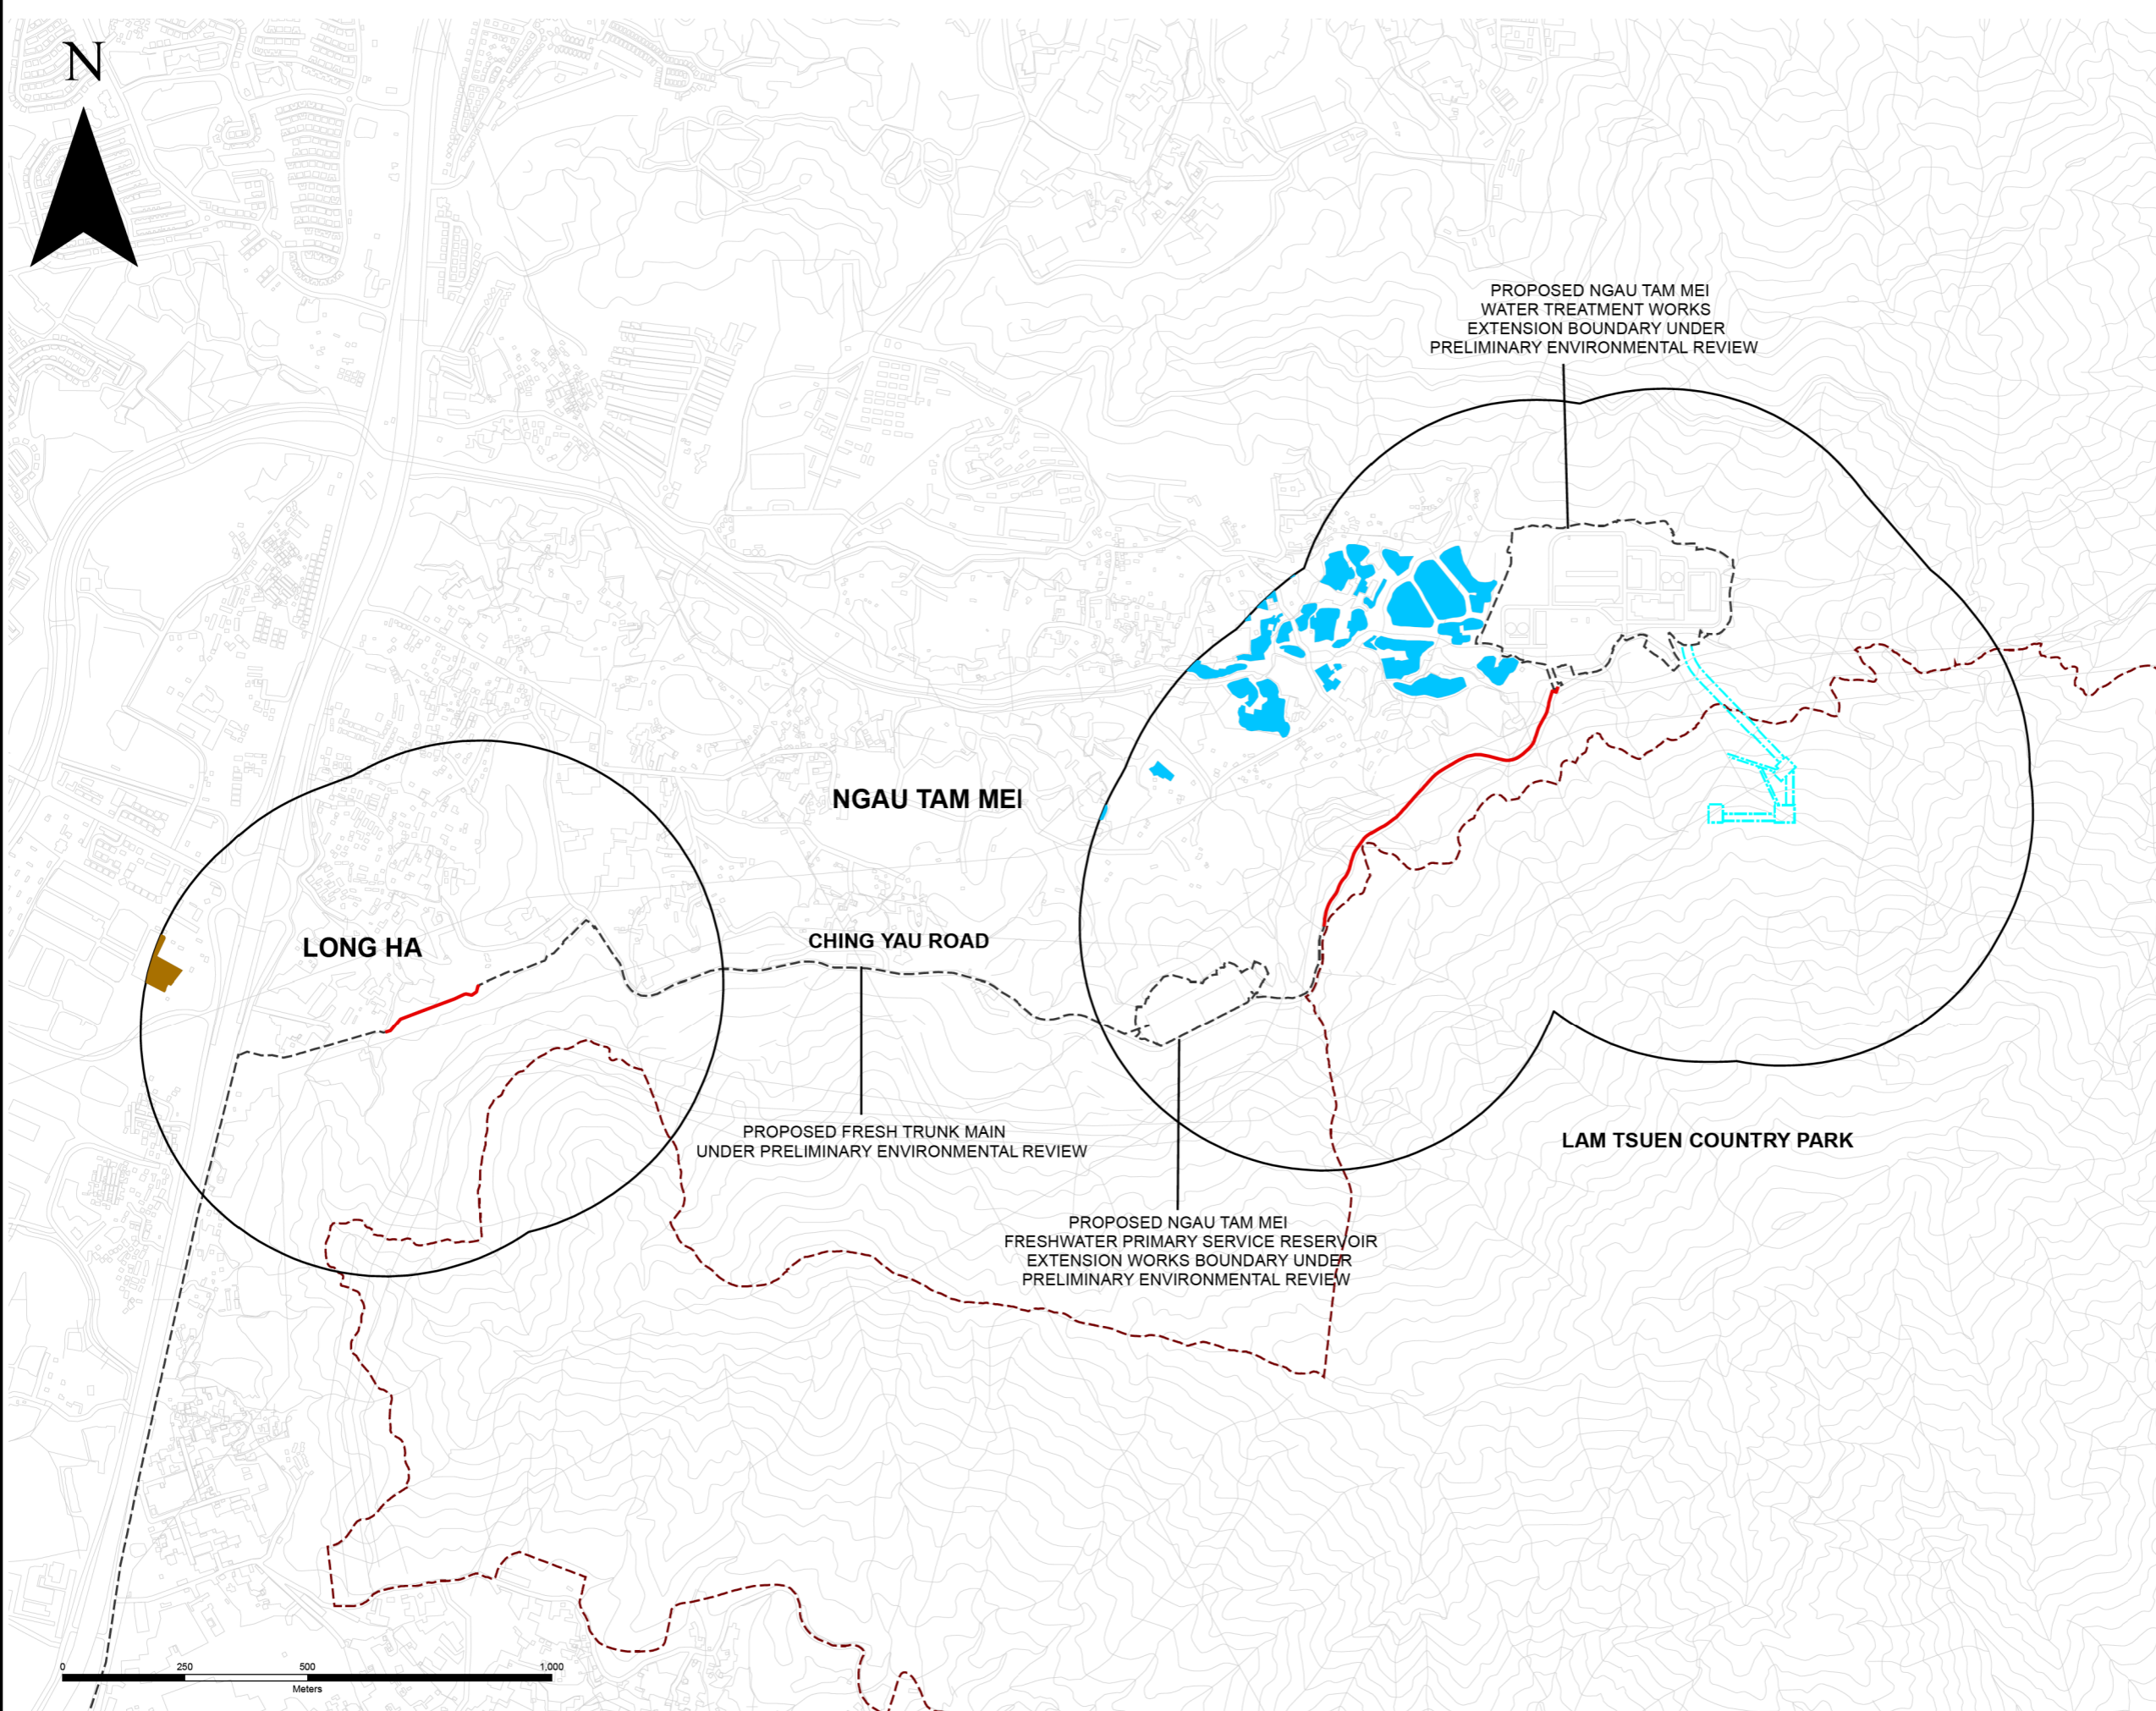

Legend

- Proposed Fresh Water Trunk Main
- - - Proposed Modification of Chamber G
- Proposed Element Under Preliminary Environmental Review
- Country Park
- 500m Assessment Area

FISHPONDS

Current Status

- Active Fishpond
- Abandoned Fishpond

Rev	Description	By	Date
D	FOURTH ISSUE	GL	02/24
C	THIRD ISSUE	GL	07/23
B	SECOND ISSUE	GL	11/22
A	FIRST ISSUE	GL	07/22

Consultant
ARUP

Project title
 Ngau Tam Mei Water Treatment Works Extension

Drawing title
SURVEYED FISHPOND WITHIN ASSESSMENT AREA

Drawing no. FIGURE 9.1		Rev. D	
Drawn GL	Date 02/24	Checked EL	Approved FC
Scale AS SHOWN		Status PRELIMINARY	

COPYRIGHT RESERVED



19/2/2024
 Printed by : richard-kh.lau
 Filename : \\global\EastAsia\HKG\Group\C\ENV\env\project\282551\13 Drawing Deliverables\report\008 EIA Report\04 Draft\Figure 9.1 - Surveyed Fishponds within Assessment Area.dgn