


DO NOT SCALE DRAWING. CHECK ALL DIMENSIONS ON SITE.
 ALL RIGHTS RESERVED.
 © OVE ARUP & PARTNERS HONG KONG LIMITED.

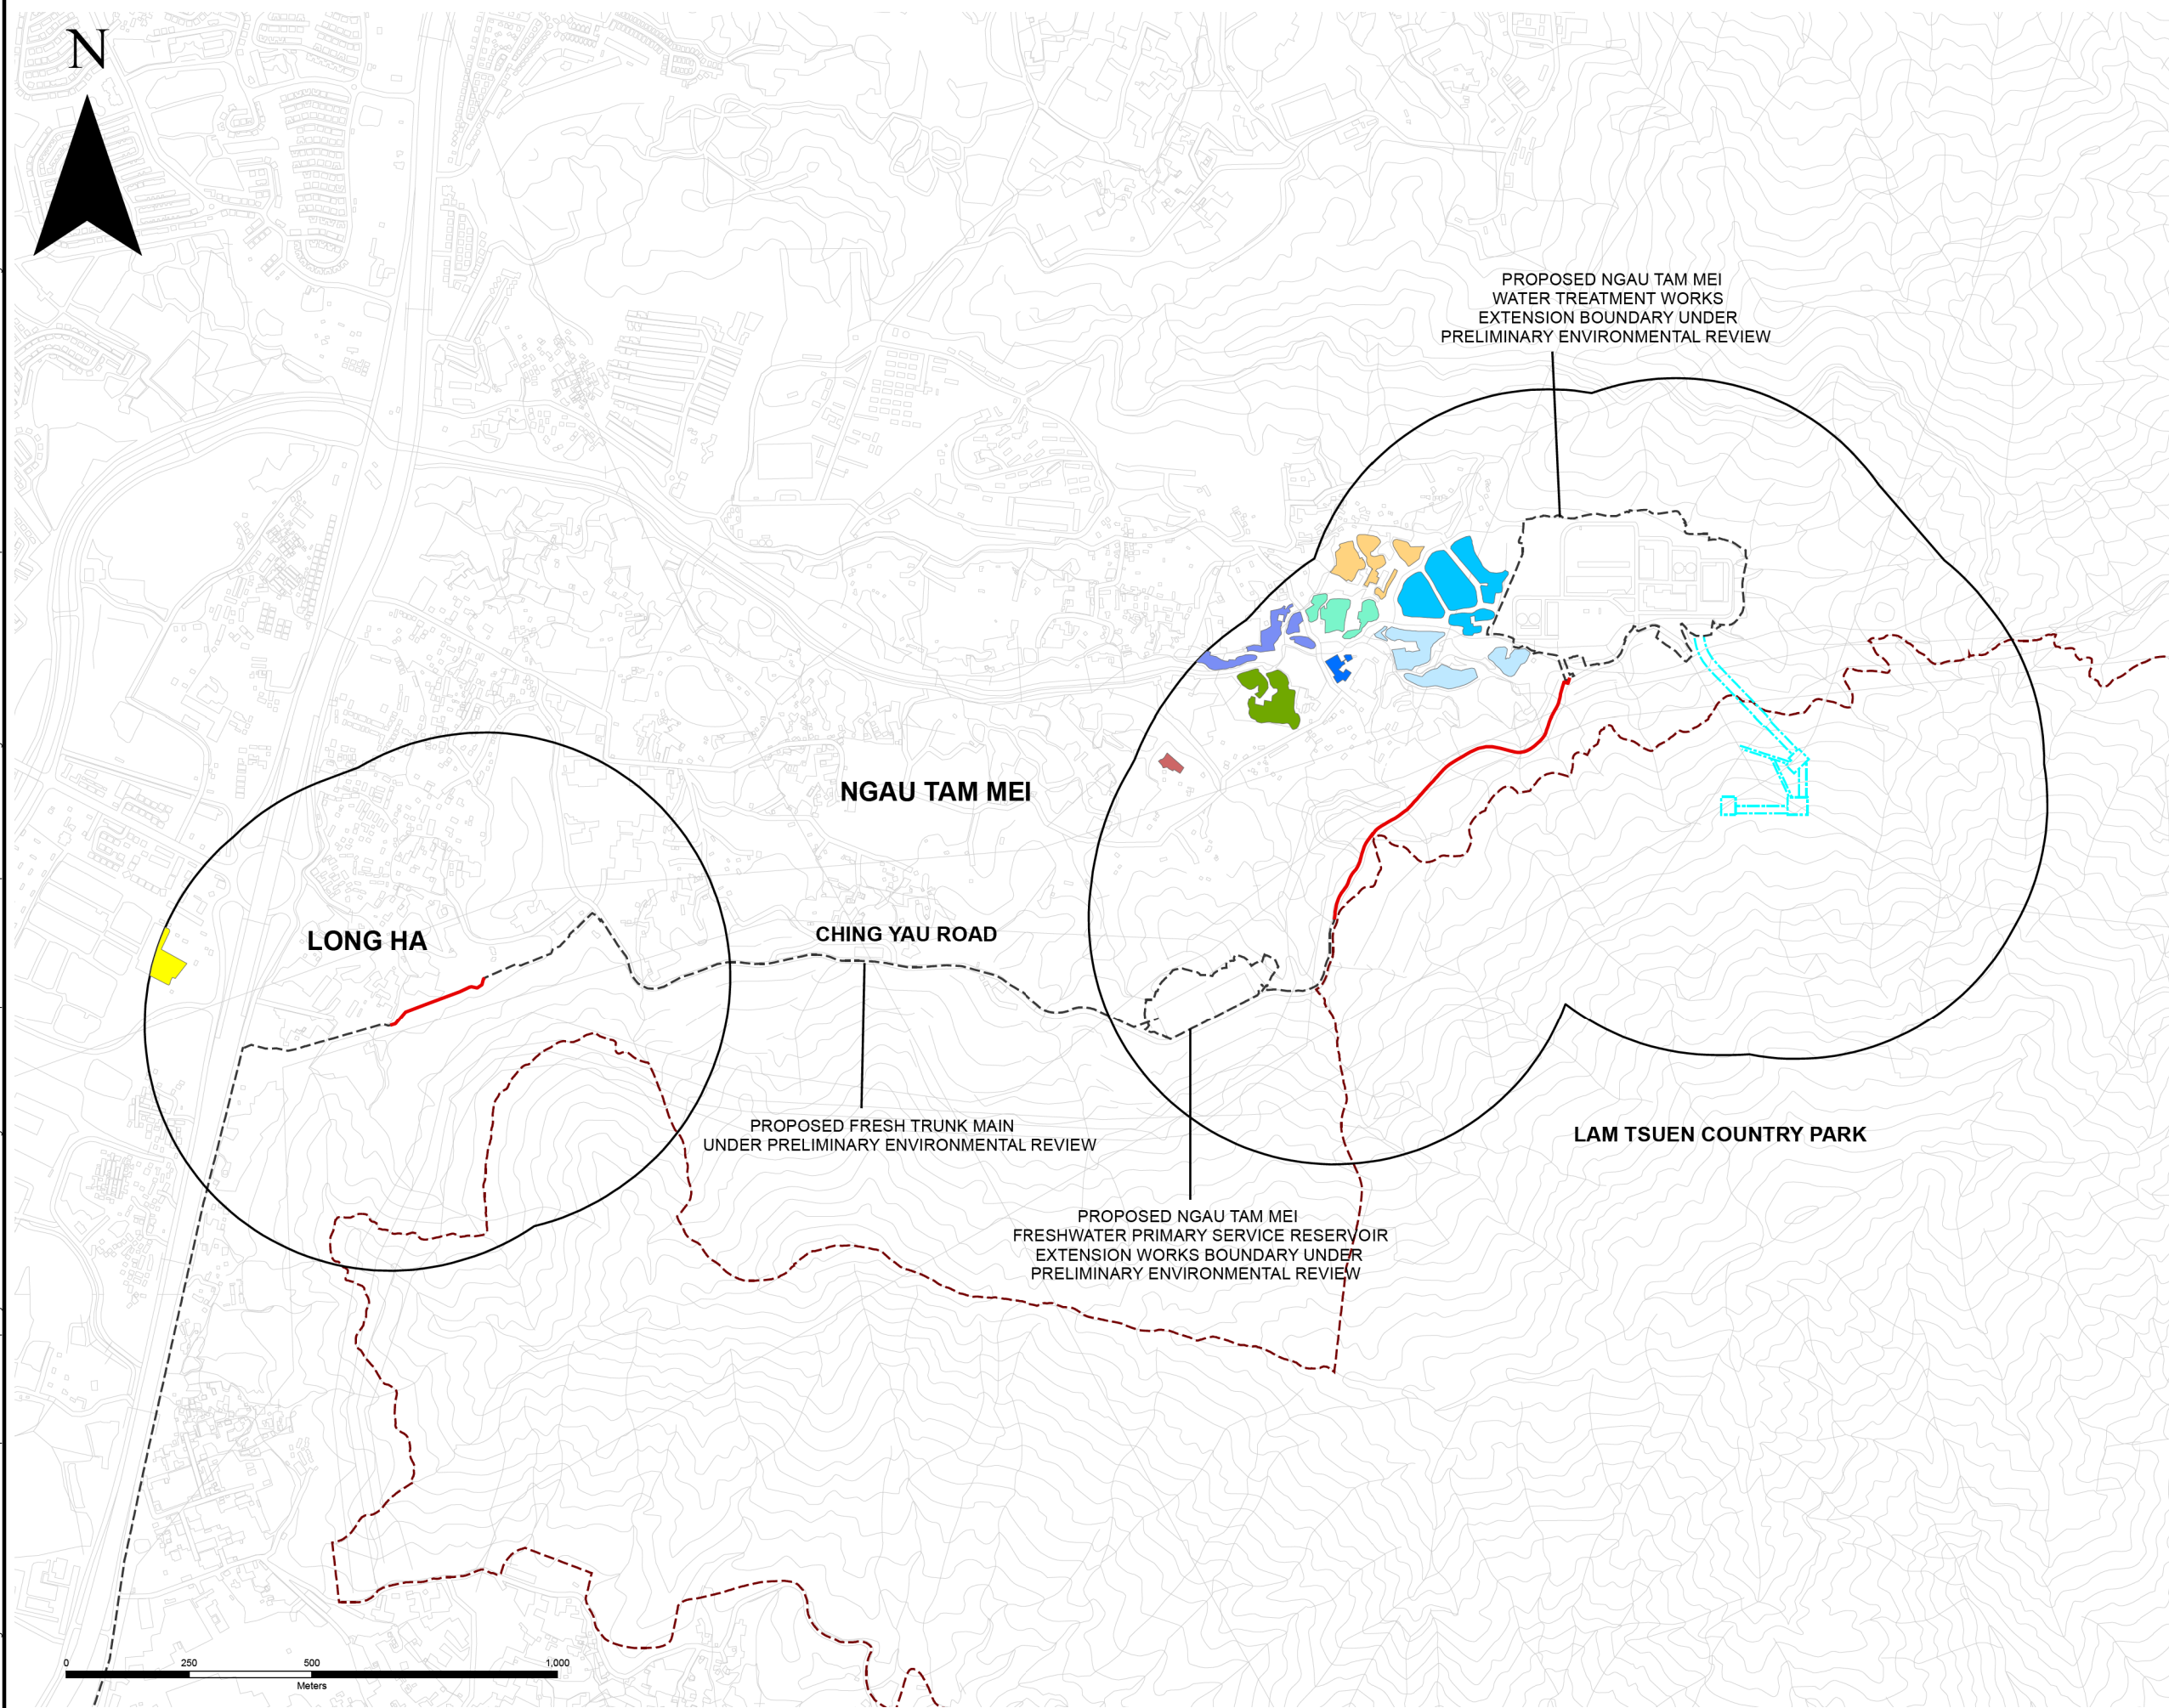

Legend

- Proposed Fresh Water Trunk Main
- - - Proposed Modification of Chamber G
- Proposed Element Under Preliminary Environmental Review
- Country Park
- 500m Assessment Area

Fishpond Reference No.

- NTM-1
- NTM-2
- NTM-3
- NTM-4
- NTM-6
- NTM-7
- NTM-8
- NTM-9
- LH-1

Rev	Description	By	Date
D	FOURTH ISSUE	GL	02/24
C	THIRD ISSUE	GL	07/23
B	SECOND ISSUE	GL	11/22
A	FIRST ISSUE	GL	07/22

Consultant
ARUP

Project title
 Ngau Tam Mei Water Treatment Works Extension

Drawing title
IDENTIFIED FISHPONDS WITHIN THE ASSESSMENT AREA

Drawing no.		Rev.	
FIGURE 9.2		D	
Drawn	Date	Checked	Approved
GL	02/24	EL	FC
Scale	Status		
AS SHOWN	PRELIMINARY		

COPYRIGHT RESERVED



19/2/2024
 Printed by : richard-kh.lau
 Filename : \\global\EastAsia\HKG\Group\C\ENV\env\project\282551\13 Drawing Deliverables\report\008 EIA Report\04 Draft\Figure 9.2 - Identified Fishponds within the Assessment Area.dgn