


DO NOT SCALE DRAWING. CHECK ALL DIMENSIONS ON SITE.
 ALL RIGHTS RESERVED.
 © OVE ARUP & PARTNERS HONG KONG LIMITED.

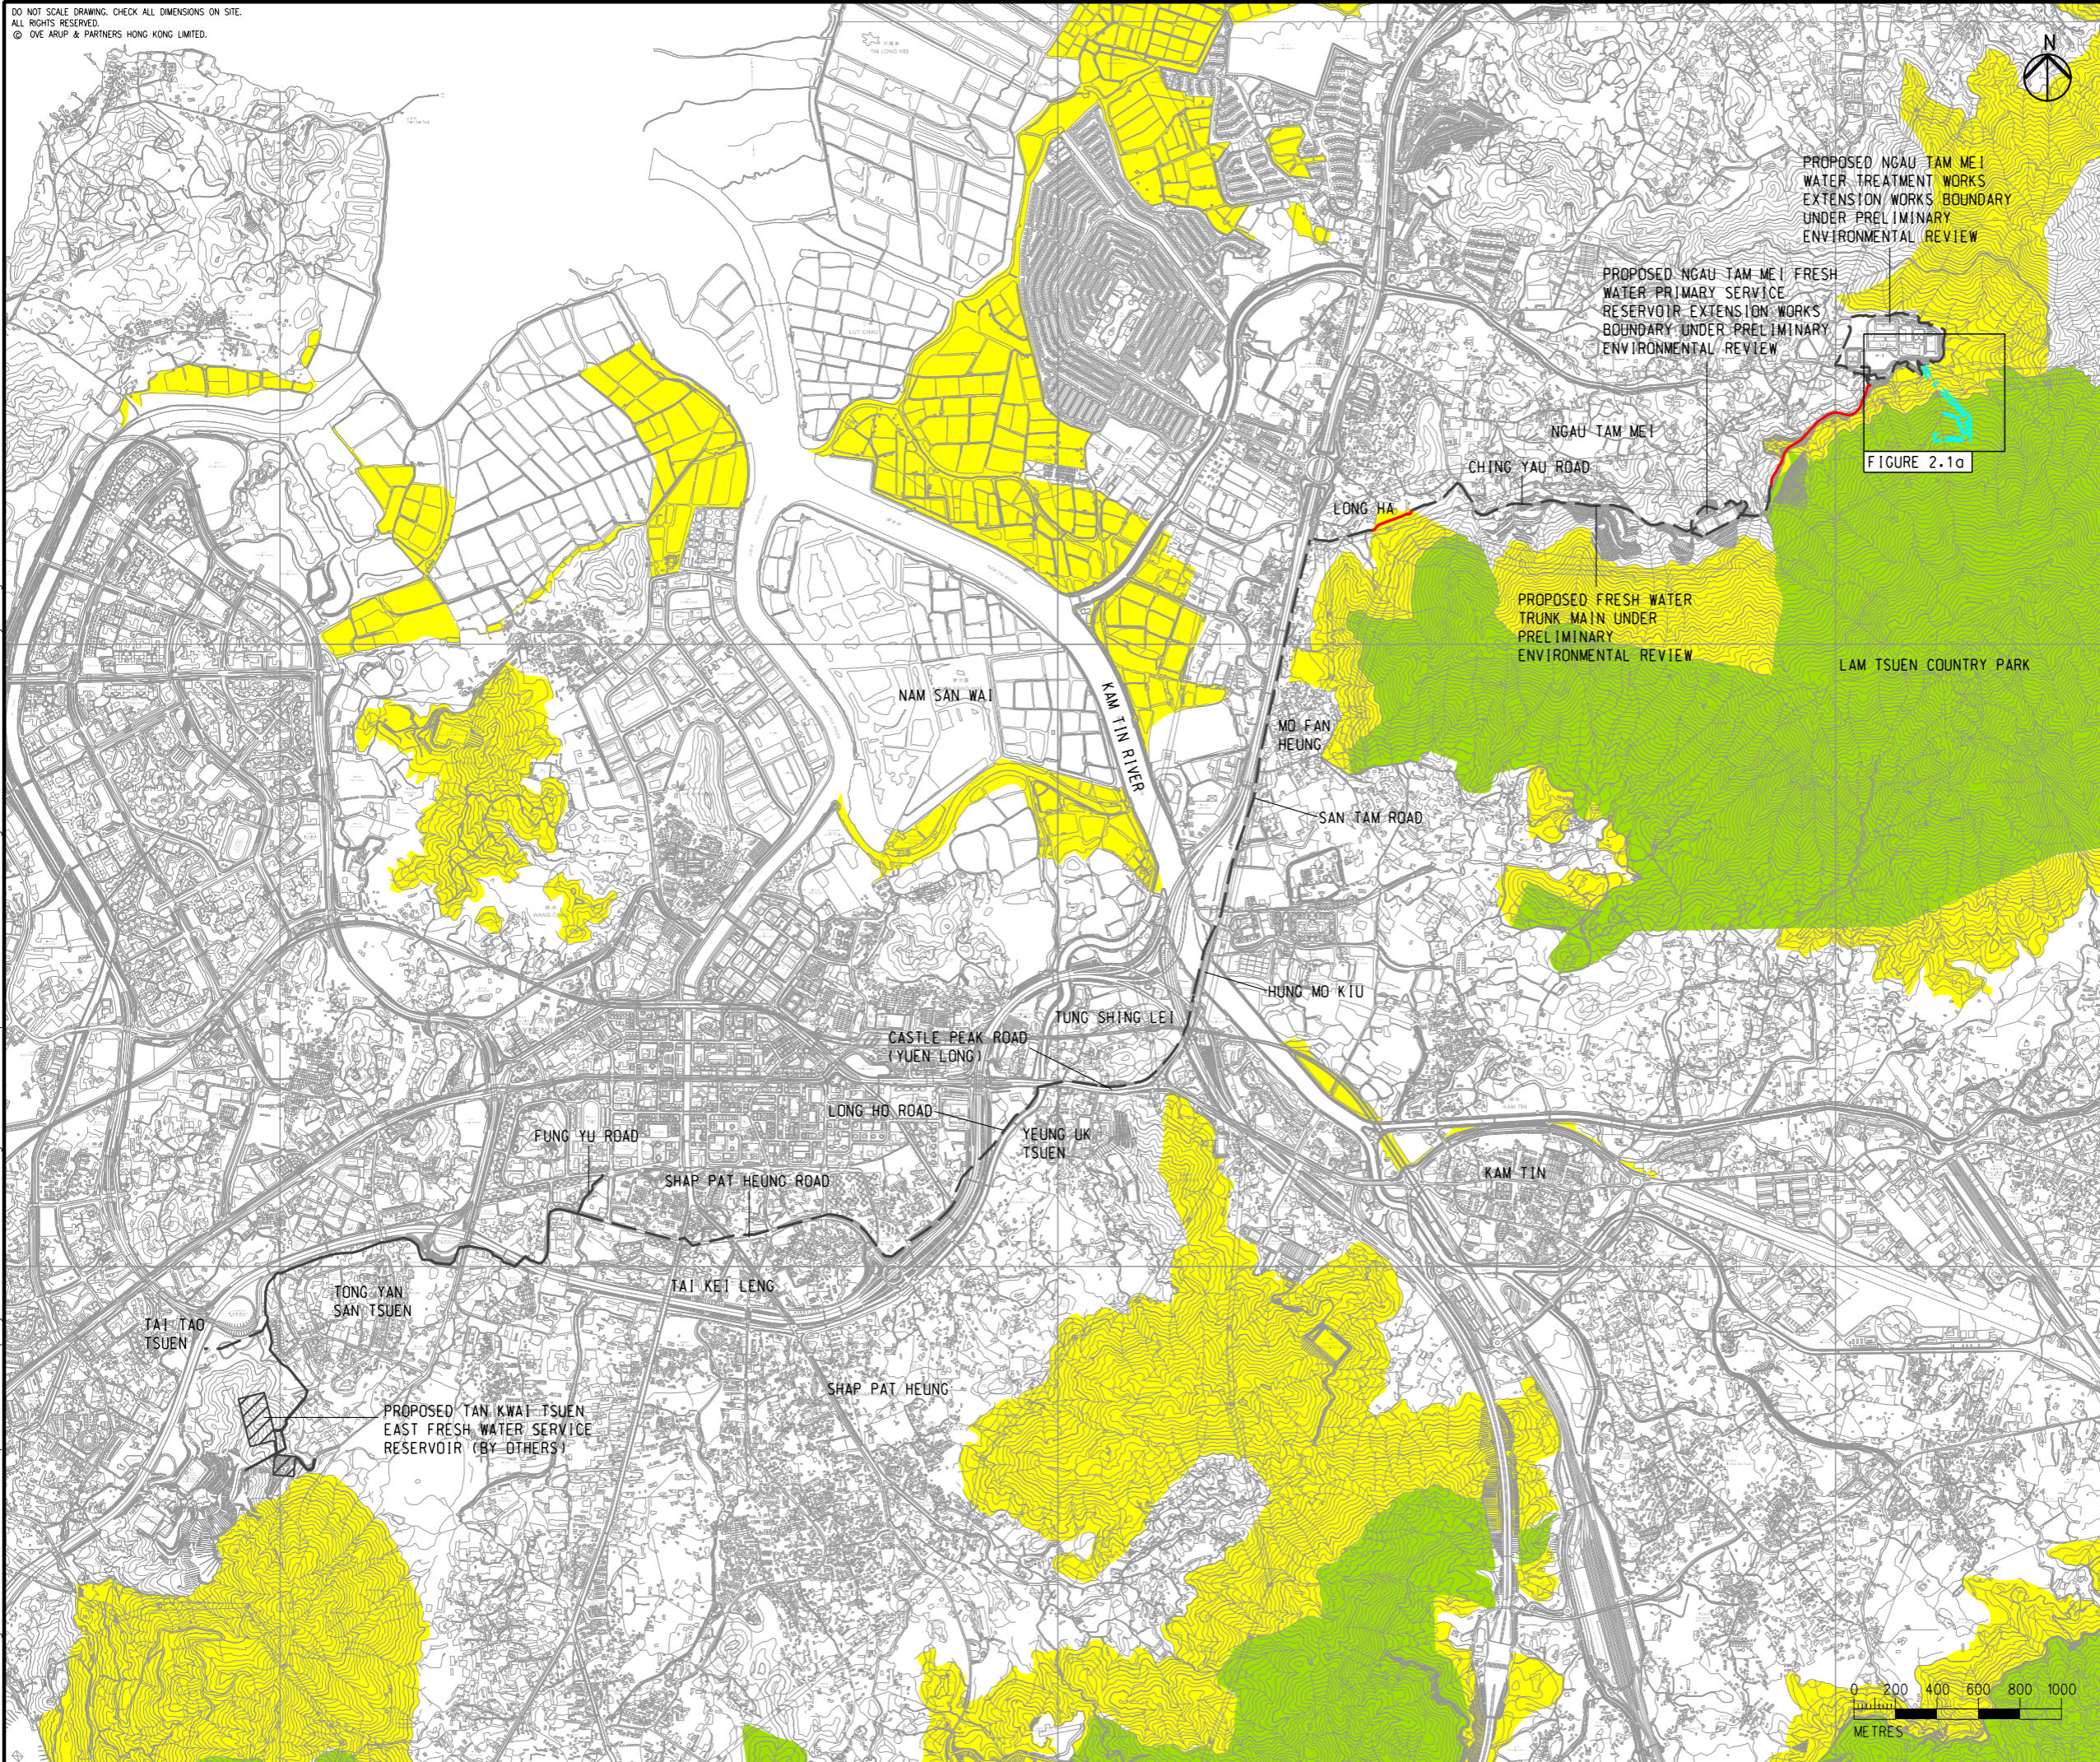

- LEGEND**
- PROPOSED FRESH WATER TRUNK MAIN
 - - - PROPOSED MODIFICATION OF CHAMBER G
 - - - PROPOSED ELEMENT UNDER PRELIMINARY ENVIRONMENTAL REVIEW
 - PROPOSED FRESH WATER TRUNK MAIN BY OTHERS
 - PROPOSED TAN KWAI TSUEN EAST FRESH WATER SERVICE RESERVOIR BY OTHERS
 - CONSERVATION AREA
 - COUNTRY PARK

FIGURE 2.1a

Rev	Description	By	Date
C	THIRD ISSUE	GL	02/24
B	SECOND ISSUE	GL	07/23
A	FIRST ISSUE	GL	12/22

Consultant **ARUP**

Project title
 Ngau Tam Mei Water Treatment Works Extension

Drawing title
 LOCATION OF PROJECT


Drawing no. FIGURE 2.1		Rev. C	
Drawn GL	Date 02/24	Checked EL	Approved FC
Scale 1:30000 @A3		Status PRELIMINARY	

COPYRIGHT RESERVED



水務署
 Water Supplies Department

Printed by : richard-kh.lau
 Filename : \\global\EastAsia\HK\Group\C\EN\env\project\282551\13 Drawing Deliverables\report\009 EM&A Manual\Figure 2.1 - Location of Project.dgn
 1/3/2024

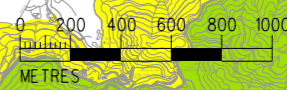

DO NOT SCALE DRAWING. CHECK ALL DIMENSIONS ON-SITE.
 ALL RIGHTS RESERVED.
 © ARUP & PARTNERS HONG KONG LIMITED.

牛潭尾濾水廠
 NGAU TAM MEI WATER TREATMENT WORKS

VENTILATION BUILDING

PORTAL OF CHAMBER G

PROPOSED PORTAL WITH ASSOCIATED SITE FORMATION WORKS

NGAU TAM MEI TUNNEL

PROPOSED ACCESS TUNNEL

ACCESS TUNNEL

BYPASS TUNNEL 1

BYPASS TUNNEL 2

CHAMBER G2

PROPOSED ACCESS TUNNEL

EXISTING CHAMBER G1

CHAMBER G4

EXISTING CHAMBER G

PROPOSED ACCESS TUNNEL

CHAMBER G3

WESTERN AQUEDUCT SUPPLY TUNNEL

NGAU TAM MEI/TAI PO TAU AQUEDUCT



- LEGEND**
- PROPOSED FRESH WATER TRUNK MAIN
 - - - PROPOSED MODIFICATION OF CHAMBER G
 - PROPOSED ELEMENT UNDER PRELIMINARY ENVIRONMENTAL REVIEW
 - CONSERVATION AREA
 - COUNTRY PARK

Rev	Description	By	Date
B	SECOND ISSUE	GL	03/24
A	FIRST ISSUE	GL	07/23

Consultant
ARUP

Project title
 Ngau Tam Mei Water Treatment Works Extension

Drawing title
 LOCATION OF PROJECT

Drawing no.		Rev.	
FIGURE 2.1a		B	
Drawn	Date	Checked	Approved
GL	03/24	EL	FC
Scale	Status		PRELIMINARY
1:2000 @ A3			

COPYRIGHT RESERVED

水務署
 Water Supplies Department

5/3/2024
 Printed by : richard-kh.lau
 Filename : \\global\EastAsia\HKG\Group\CITENV\env\project\282551\13 Drawing Deliverables\report\009 EM&A Manual\Figure 2.1a - Location of Project.dgn

