


DO NOT SCALE DRAWING. CHECK ALL DIMENSIONS ON SITE.  
ALL RIGHTS RESERVED.  
© OVE ARUP & PARTNERS HONG KONG LIMITED.

Printed by : richard-kh.lau  
Filename : \\global\EastAsia\HKG\Group\CITEN\env\project\282551\13 Drawing Deliverables\report\009a ES\Figure 1.1 - Location of Project\_CH1.dgn  
4/3/2024

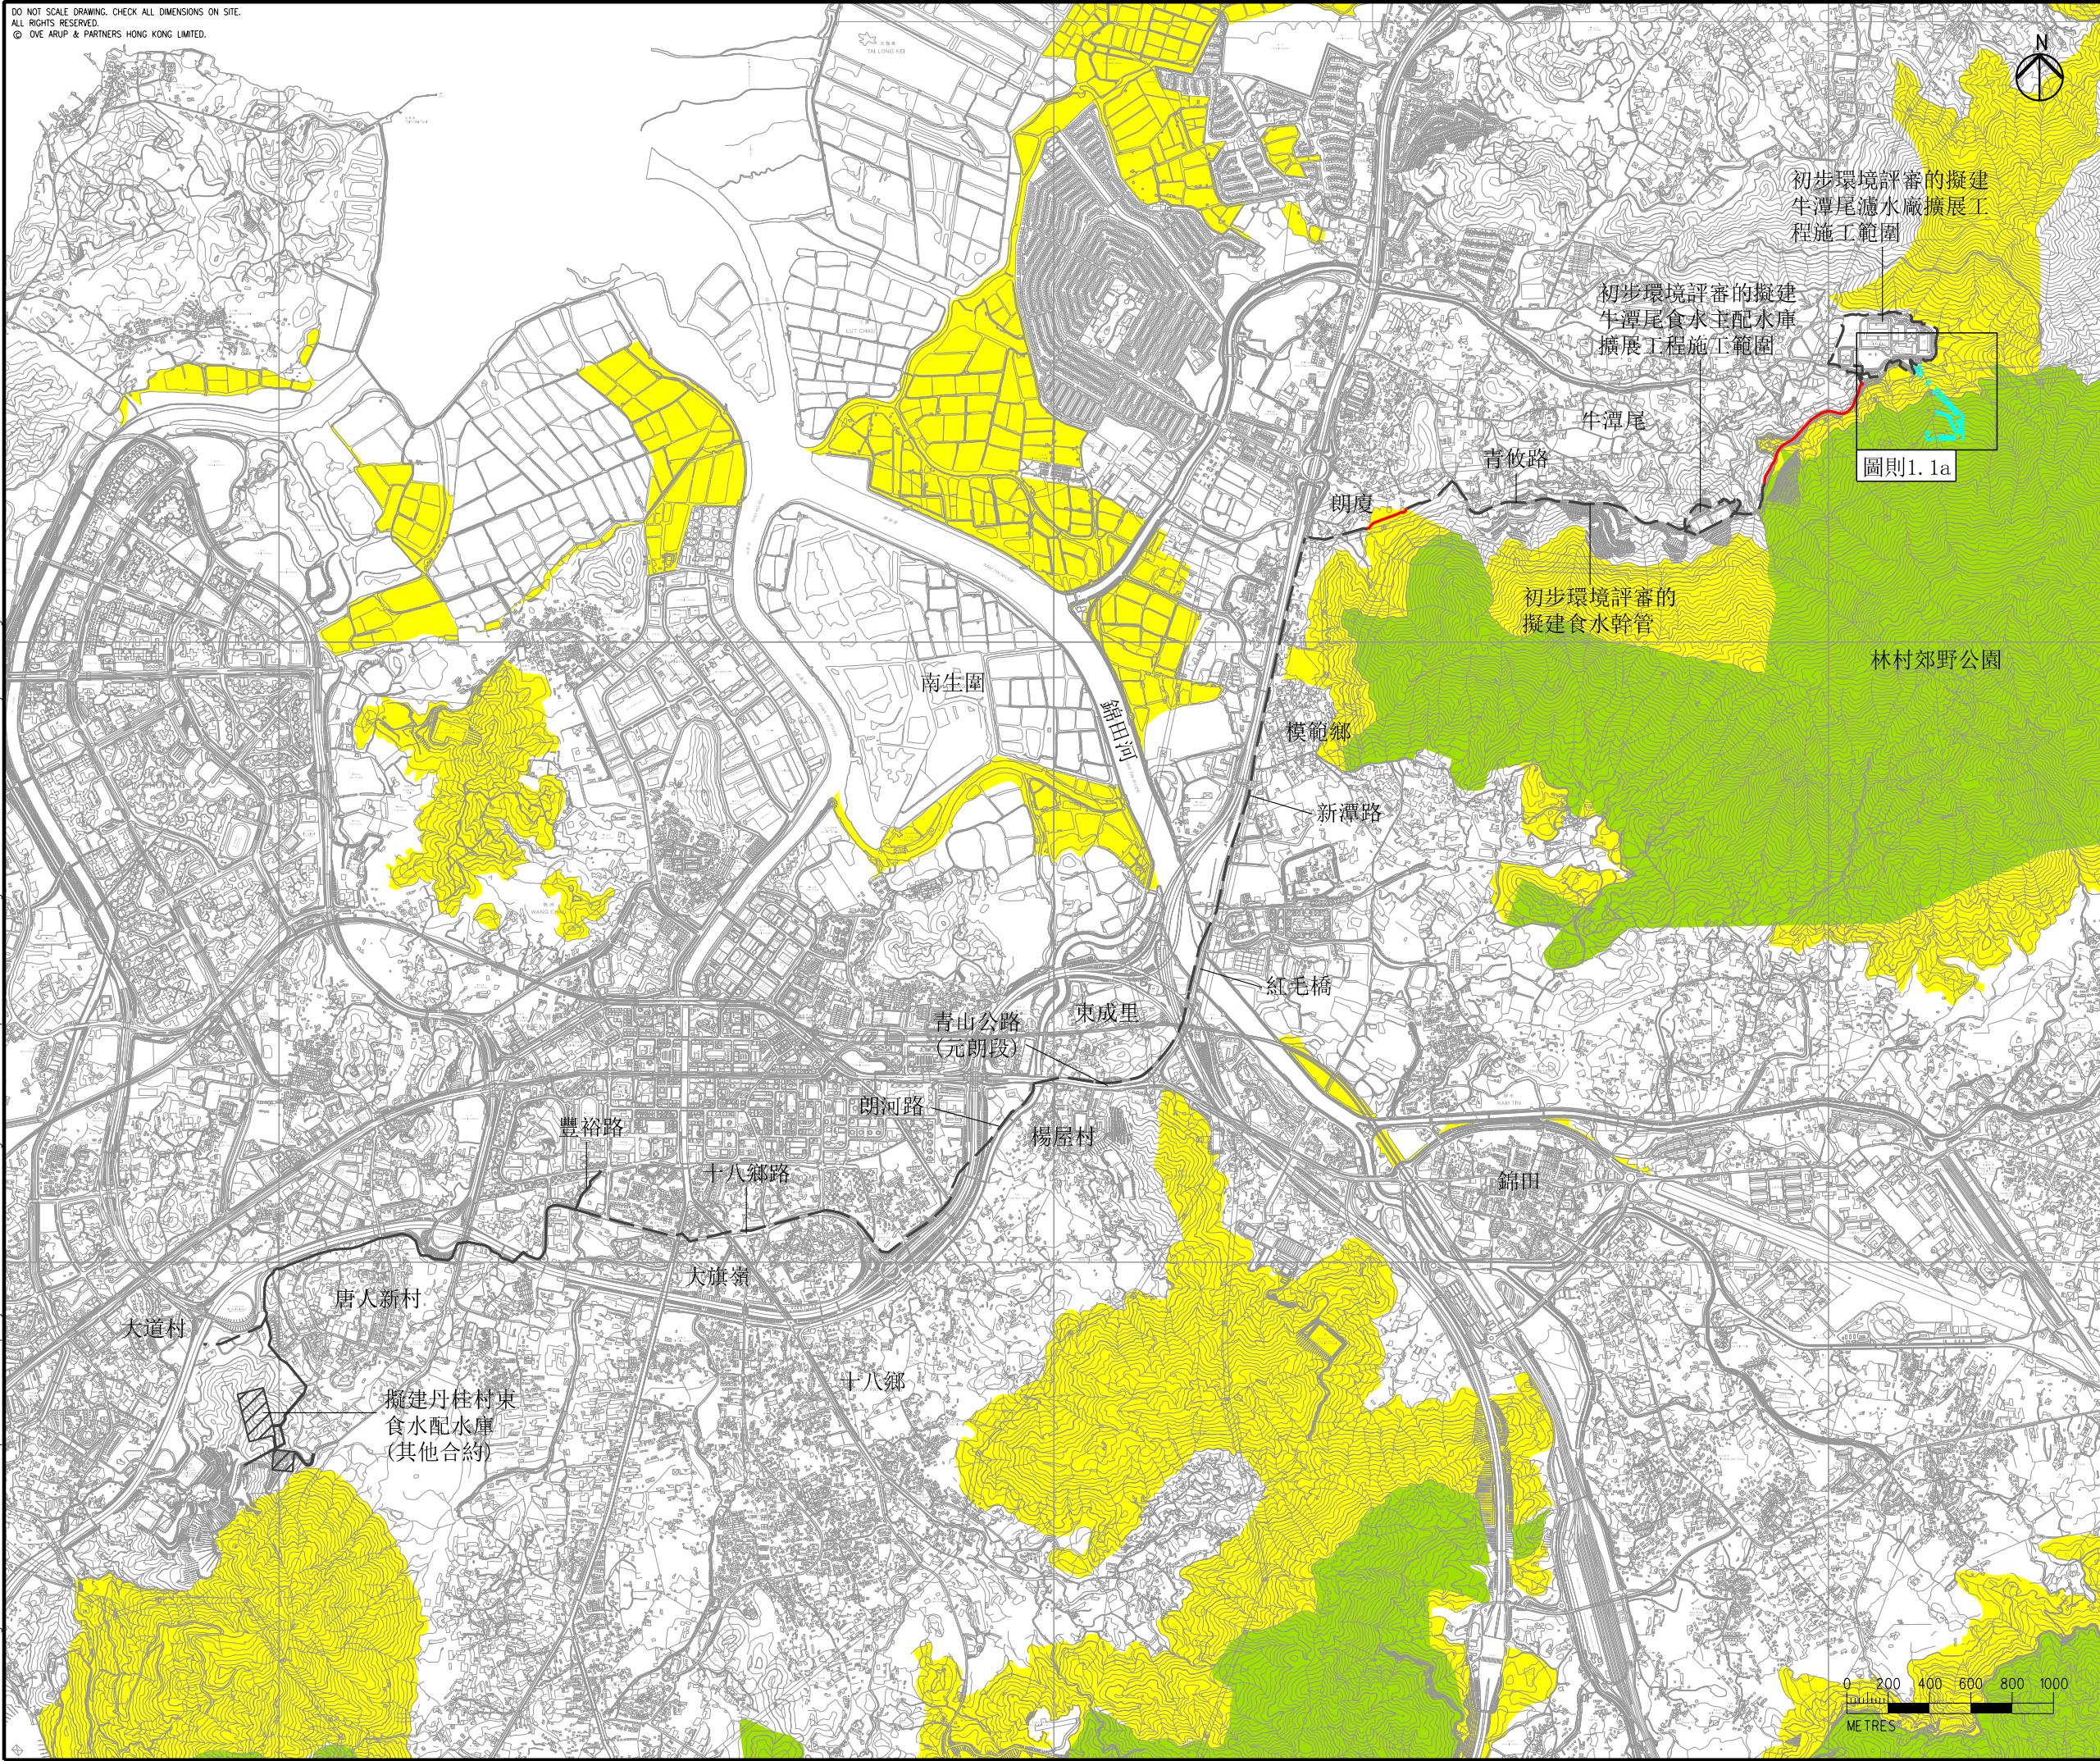

- 圖例
- 擬建食水幹管
  - 擬建G室改善工程
  - - 初步環境評審的擬建元素
  - 其他合約的擬建食水幹管
  - 其他合約的擬建丹桂村東食水配水庫
  - 自然保育區
  - 郊野公園

圖則1.1a

Rev	Description	By	Date
B	SECOND ISSUE	GL	03/24
A	FIRST ISSUE	GL	07/23

Consultant **ARUP**

Project title  
牛潭尾濾水廠擴展工程


Drawing title  
項目位置圖

Drawing no. 圖則 1.1		Rev. B	
Drawn GL	Date 03/24	Checked EL	Approved FC
Scale 1:30000 @A3		Status PRELIMINARY	

COPYRIGHT RESERVED



水務署  
Water Supplies Department

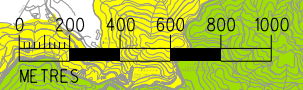



DO NOT SCALE DRAWING. CHECK ALL DIMENSIONS ON SITE.  
ALL RIGHTS RESERVED.  
© OVE ARUP & PARTNERS HONG KONG LIMITED.

原水地及水管廊  
Filter & Pipe Gallery

牛潭尾濾水廠  
NGAU TAM MEI WATER TREATMENT WORKS

牛潭尾濾水廠  
Chemical Building & Administration Building

原水地及水管廊  
Raw Water Pumping Station

通風大樓  
Ventilation Building

G室的出入口

擬建出入口及有關  
工地平整的工程

牛潭尾隧道

擬建原水管道

通道隧道

通道隧道

G2室

現有G1室

支管 1

組合雙隧道

G4室

支管 2

現有G室

牛潭尾/大埔頭供水渠道

組合雙隧道

G3室

西部供水渠道隧道



- 圖例
- 擬建食水幹管
  - 擬建G室改善工程
  - - 初步環境評審的擬建元素
  - 自然保育區
  - 郊野公園

Rev	Description	By	Date
B	SECOND ISSUE	GL	03/24
A	FIRST ISSUE	GL	07/23

Consultant  
**ARUP**

Project title

Drawing title  
項目位置圖

Drawing no. 圖則 1.1a		Rev. B	
Drawn GL	Date 03/24	Checked EL	Approved FC
Scale 1:2000 @ A3		Status PRELIMINARY	

COPYRIGHT RESERVED



Printed by : richard-kh.lau  
Filename : \\global\EastAsia\HKG\Group\CITENV\env\project\282551\13 Drawing Deliverables\report\003a ES\Figure 1.1a - Location of Project\_CHI.dgn  
5/3/2024

