

808 000 E


810 000 E

812 000 E

832 000 N

830 000 N

# 后海湾 (深圳湾) DEEP BAY (SHENZHEN BAY)

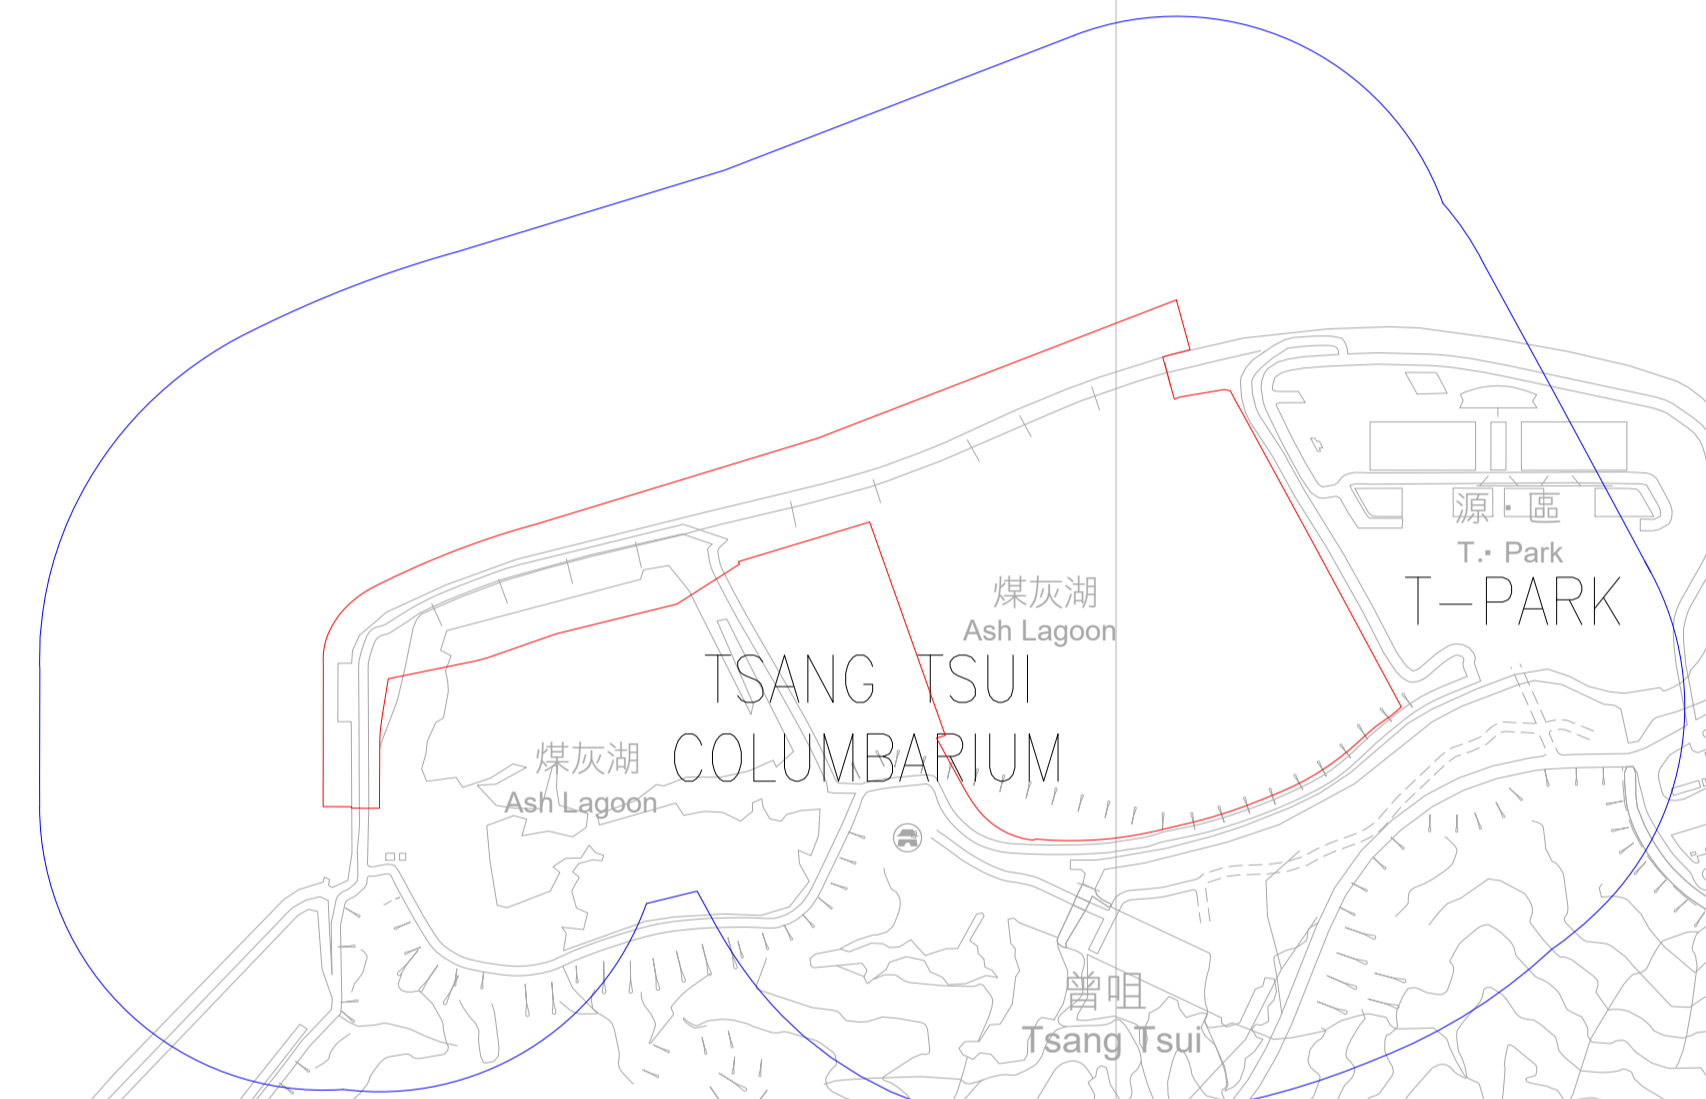

爛角咀  
Black Point  
(Lan Kok Tsui)

BLACK POINT  
POWER STATION

電力廠  
Power Station

配水庫  
Ser Res

龍鼓上灘  
Lung Kwu  
Sheung Tan

曾咀  
Tsang Tsui

煤灰湖  
Ash Lagoon

煤灰湖  
Ash Lagoon

源·區  
T-Park

源·區  
T-Park

堆填區  
Landfill

大水坑  
Tai Shui Hang

HA PAK NAI

下白泥  
Ha Pak Nai

青山靶場  
Close Quarter  
Battle Range

HPN7

© Copyright by Binnies Hong Kong Limited

LEGEND:

- PROJECT BOUNDARY
- 300m STUDY AREA
- SHEUNG PAK NAI & HA PAK NAI OUTLINE ZONING PLAN OZP NO.S/YL-PN/9
- LUNG KWU TAN RECLAMATION AREA

Revision	Date	Description	Initial
Designed	Checked	Drawn	Checked
Initial	EC	LKH	EC
Date	02/23	02/23	02/23

Approved

Agreement no.  
CE 26/2022 (EP)

Agreement title  
DEVELOPMENT OF INTEGRATED WASTE MANAGEMENT FACILITIES PHASE 2 – INVESTIGATION, DESIGN AND CONSTRUCTION

Drawing title  
LOCATION OF REPRESENTATIVE NOISE SENSITIVE RECEIVER  
(SHEET 1 OF 5)

Drawing No.  
FIGURE 4.1

Scale  
A1 1 : 8000  
A3 1 : 16000

