


LEGEND

- I-PARK2
- PROPOSED SEAWALL MODIFICATION / BERTHING FACILITY
- PROJECT BOUNDARY
- LOCATION OF PROPOSED OUTFALL
- 500M ASSESSMENT AREA (LAND-BASED)
- INLAND WATERCOURSES
 - W1 - WATER CHANNEL
 - W2 - TSANG KOK STREAM
 - W3 - TSANG TSUI STREAM
- MONITORING STATIONS OF OTHER PROJECT
 - M1, M2 - IN VICINITY OF ASH LAGOON
 - C2, C3 - IN OUTER MARINE WATER
- EPD RIVER WATER QUALITY MONITORING STATION (DB8)

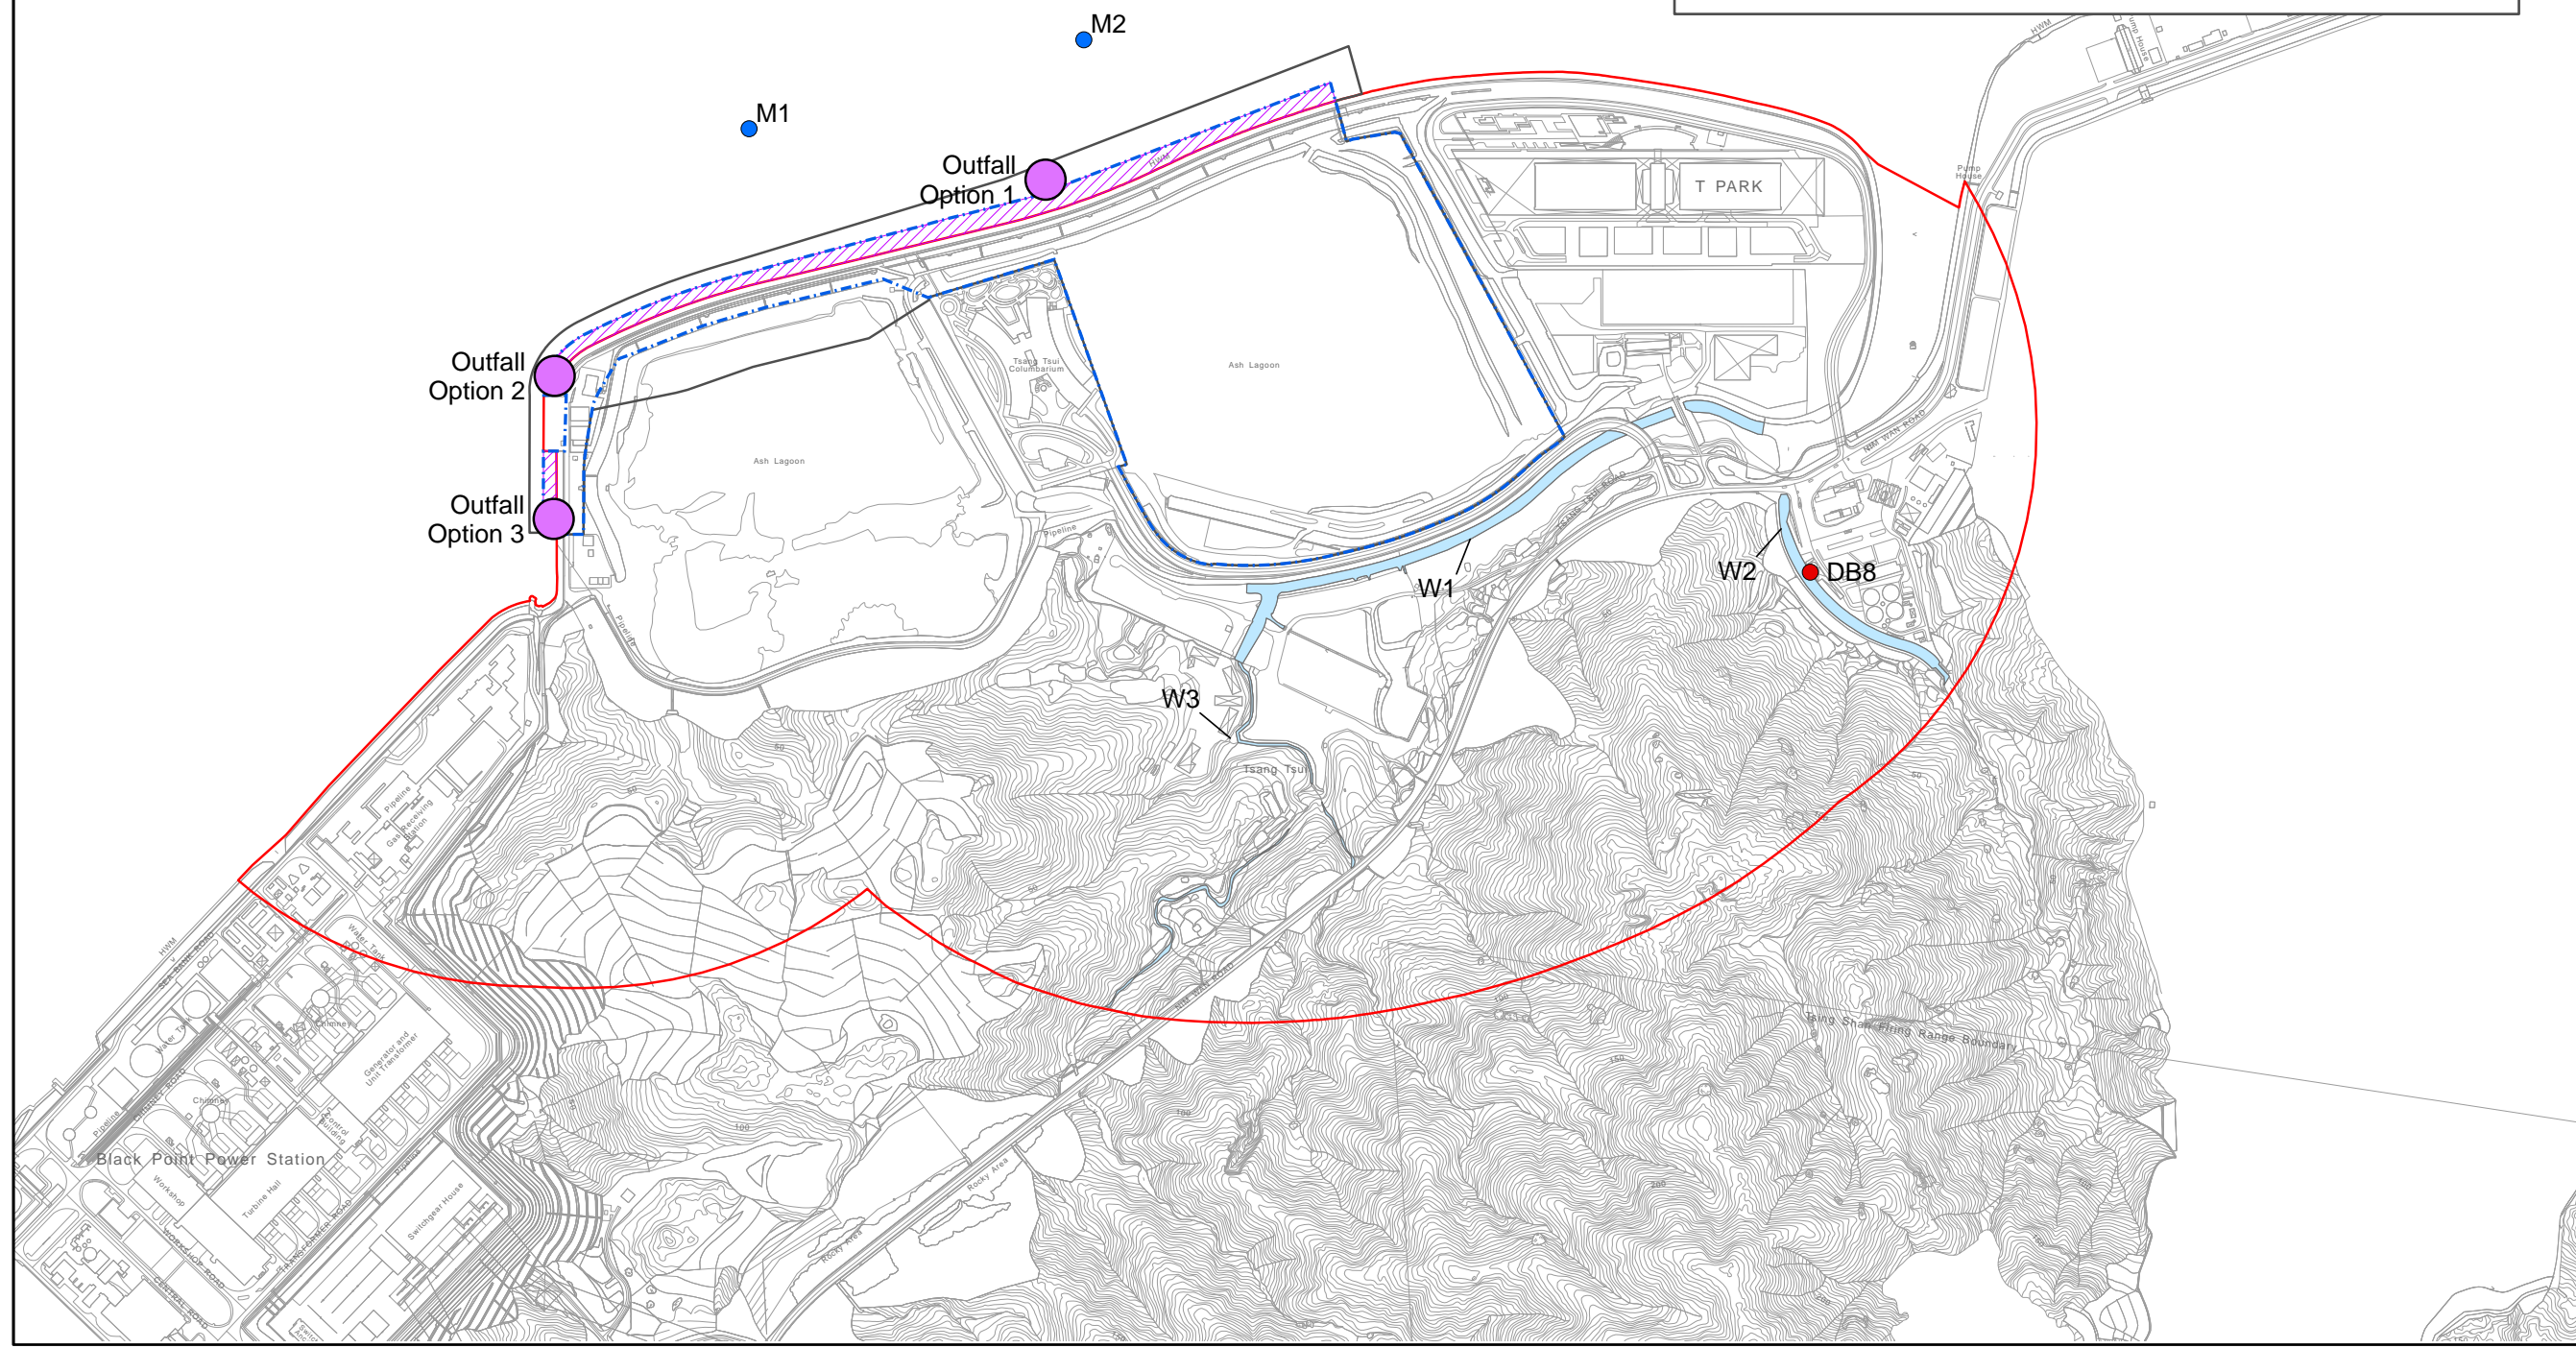

Revision	Description			
	Designed	Reviewed	Drawn	Checked
Initial	PSY	Amy	PSY	Amy
Date	08/24	08/24	08/24	08/24
Approved				

Agreement No. **CE 26/2022 (EP)**

Project Title
Development of Integrated Waste Management Facilities Phase 2- Investigation, Design and Construction

Figure Title
Inland Watercourses and Water Quality Monitoring Stations near the Project Site

Drawing No. **Figure 5.1** Revision **-**

Scale
A3: 1:8,000

Client
Environmental Protection Department
 The Government of the Hong Kong Special Administrative Region

Consultant
binnies
 BINNIES HONG KONG LIMITED
 賓尼士工程顧問有限公司