


ISO A1 594mm x 841mm
 Approved:
 Checked:
 Designer:
 Project Management Initials: 815200 N
 814400 N
 2024/7/12
 PATH: P:\PROJECTS\60720423\DRAWING\SKETCH\SK1032.dgn
 Plot File by: Tsui Wai

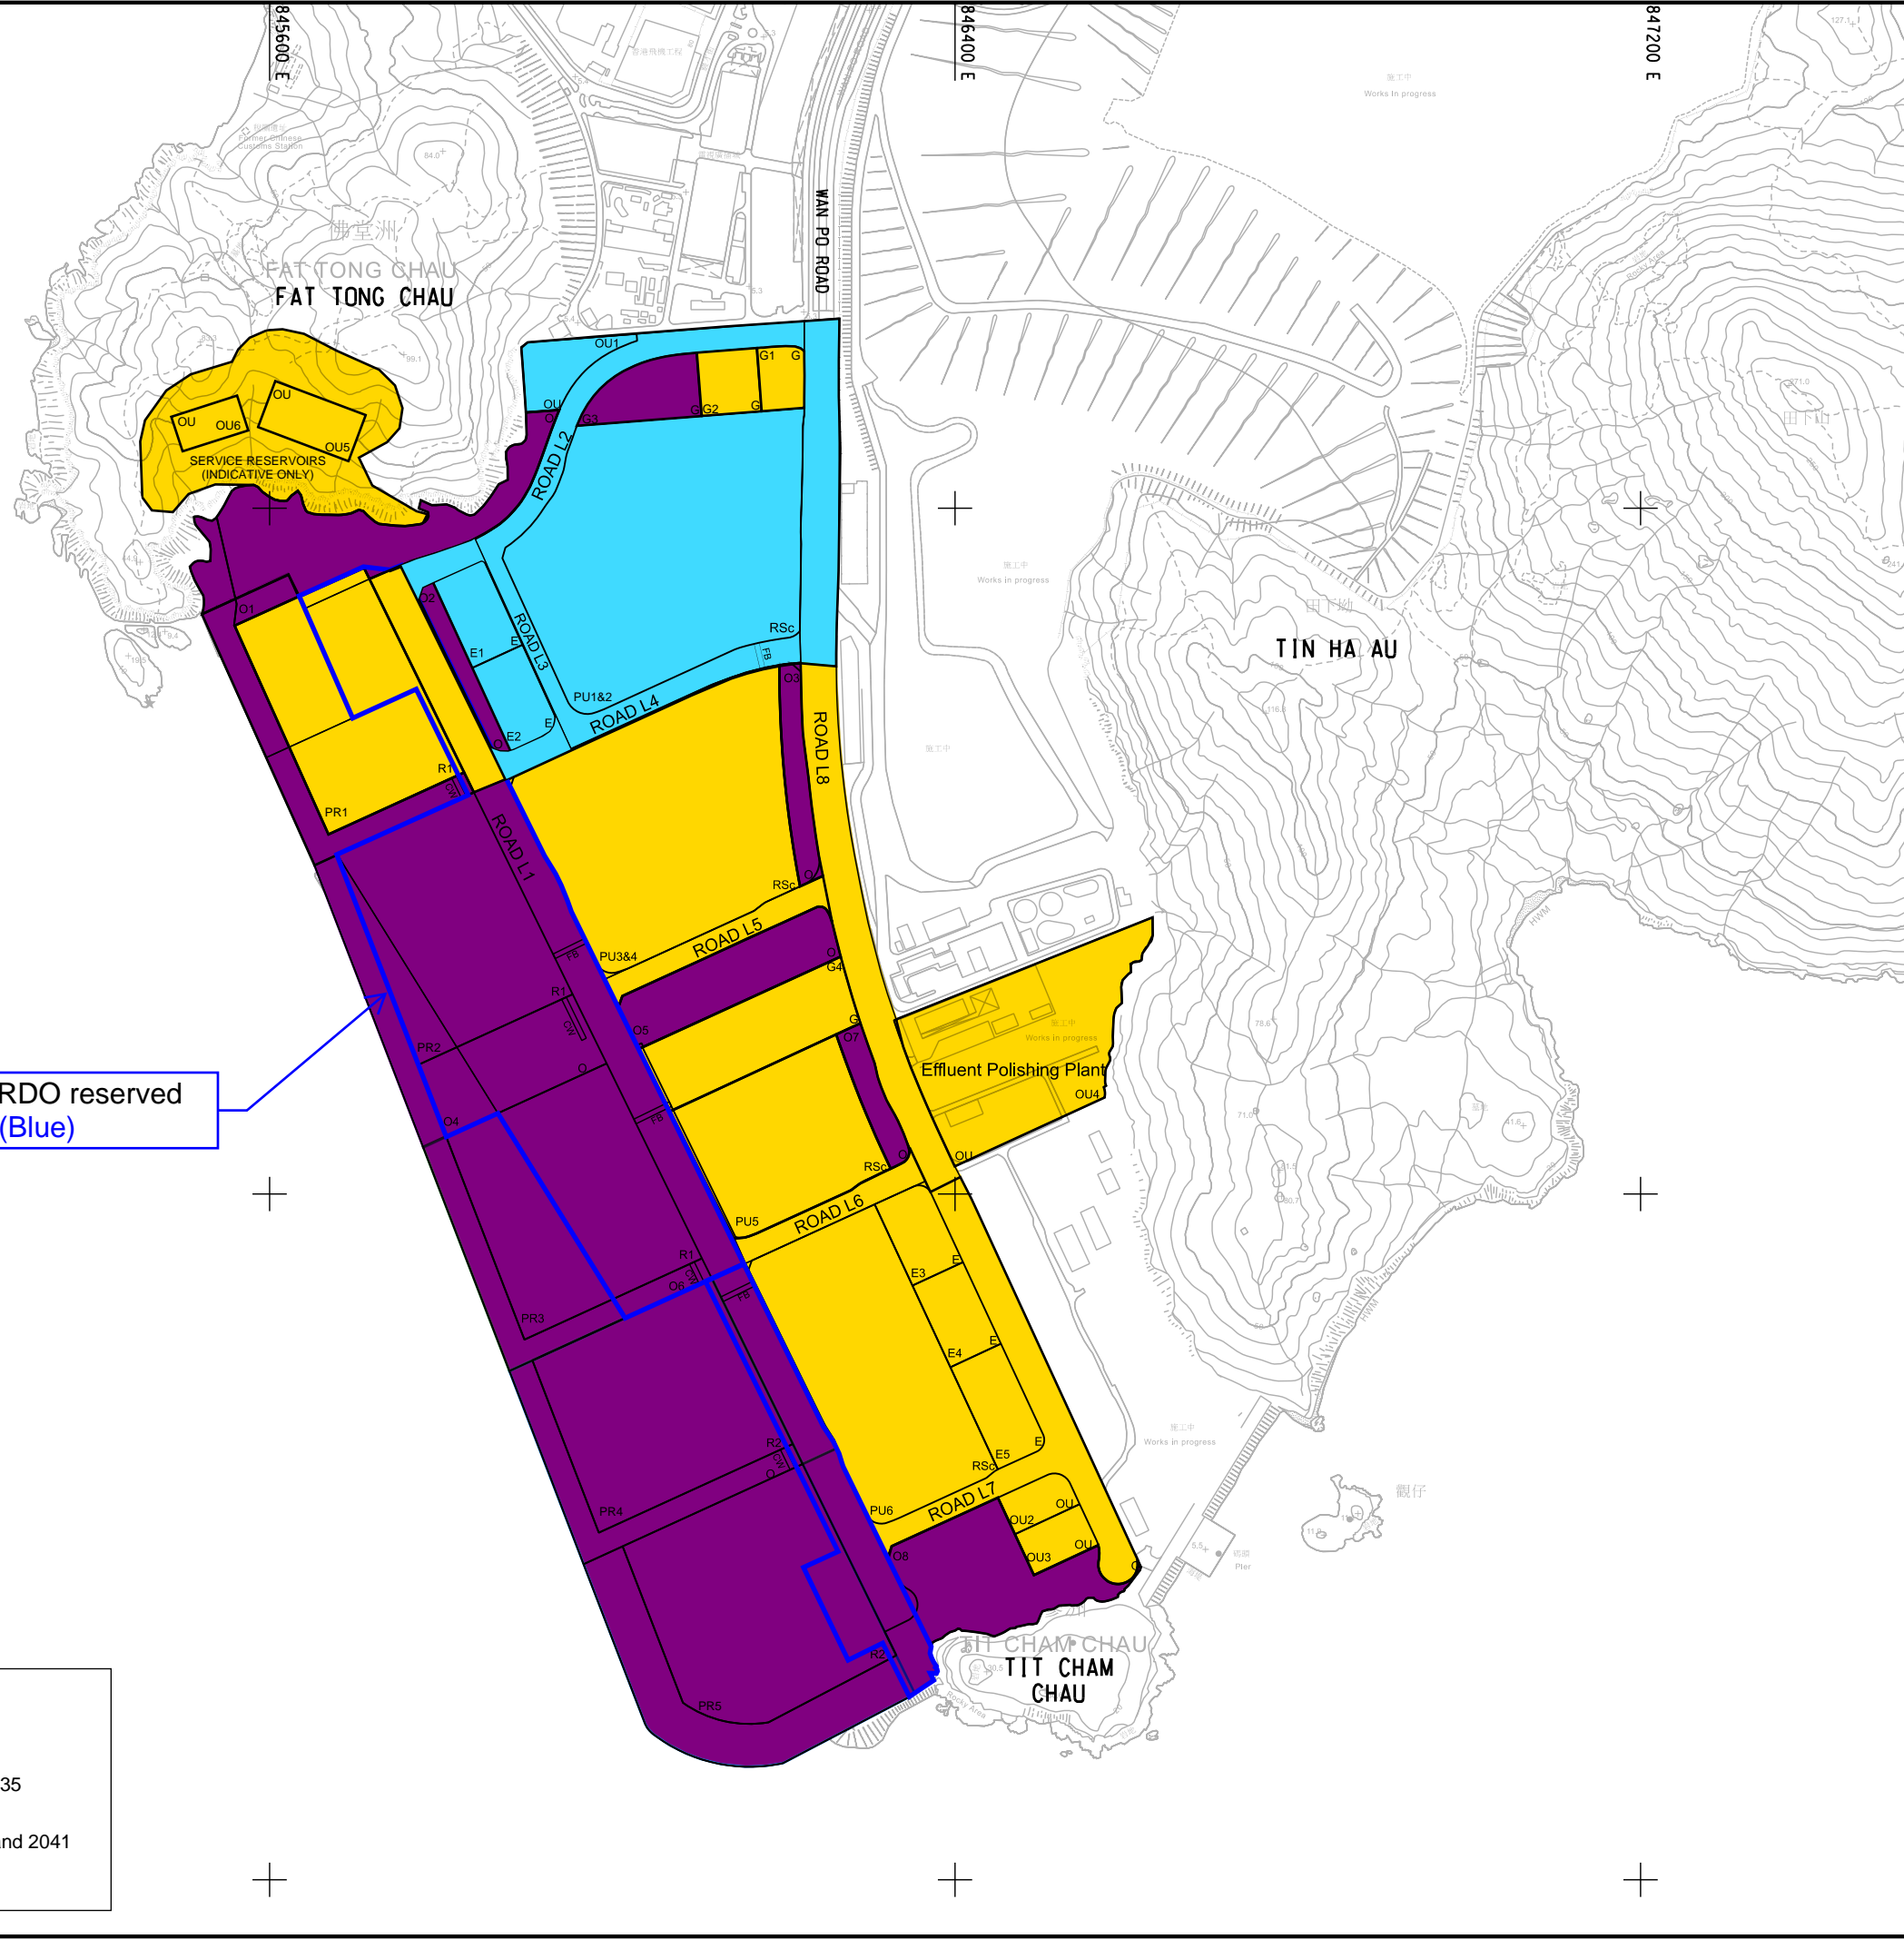

HyD/RDO reserved area (Blue)

LEGEND:

- Initial Phase First Intake in 2030
- Main Phase Target Intake in 2033 and 2035 (Site G1 and Site G2 in 2034)
- Remaining Phase Target Intake in 2038 and 2041 (Site G3 in 2040)

PROJECT
 DEVELOPMENT OF
 TSEUNG KWAN O AREA 137
 AND ASSOCIATED
 RECLAMATION SITES
 – INVESTIGATION,
 DESIGN AND CONSTRUCTION

CLIENT
土木工程拓展署
 Civil Engineering and
 Development Department

CONSULTANT
 AECOM Binnies (TKO137) JV

SUB-CONSULTANTS

ISSUE/REVISION

I/R	DATE	DESCRIPTION	CHK.

STATUS

SCALE **DIMENSION UNIT**
 A1 1 : 4000 METRES

KEY PLAN


PROJECT NO. **CONTRACT NO.**
 60720423 CE 40/2023(CE)

SHEET TITLE
 TENTATIVE PRELIMINARY
 DEVELOPMENT SCHEDULE
 OF TKO 137

SHEET NUMBER
 60720423/SK1032

This drawing has been prepared for the use of AECOM Binnies (TKO137) JV client. It may not be used, modified, reproduced or relied upon by third parties, except as approved by AECOM Binnies (TKO137) JV or as required by law. AECOM Binnies (TKO137) JV accepts no responsibility, and declines any liability whatsoever, to any party, that uses or relies on this drawing without AECOM Binnies (TKO137) JV's express written consent. Do not scale this document. All measurements must be obtained from the stated dimensions.

ISO A1 594mm x 841mm
 Approved:
 Checked:
 Designer:
 Project Management Initials:

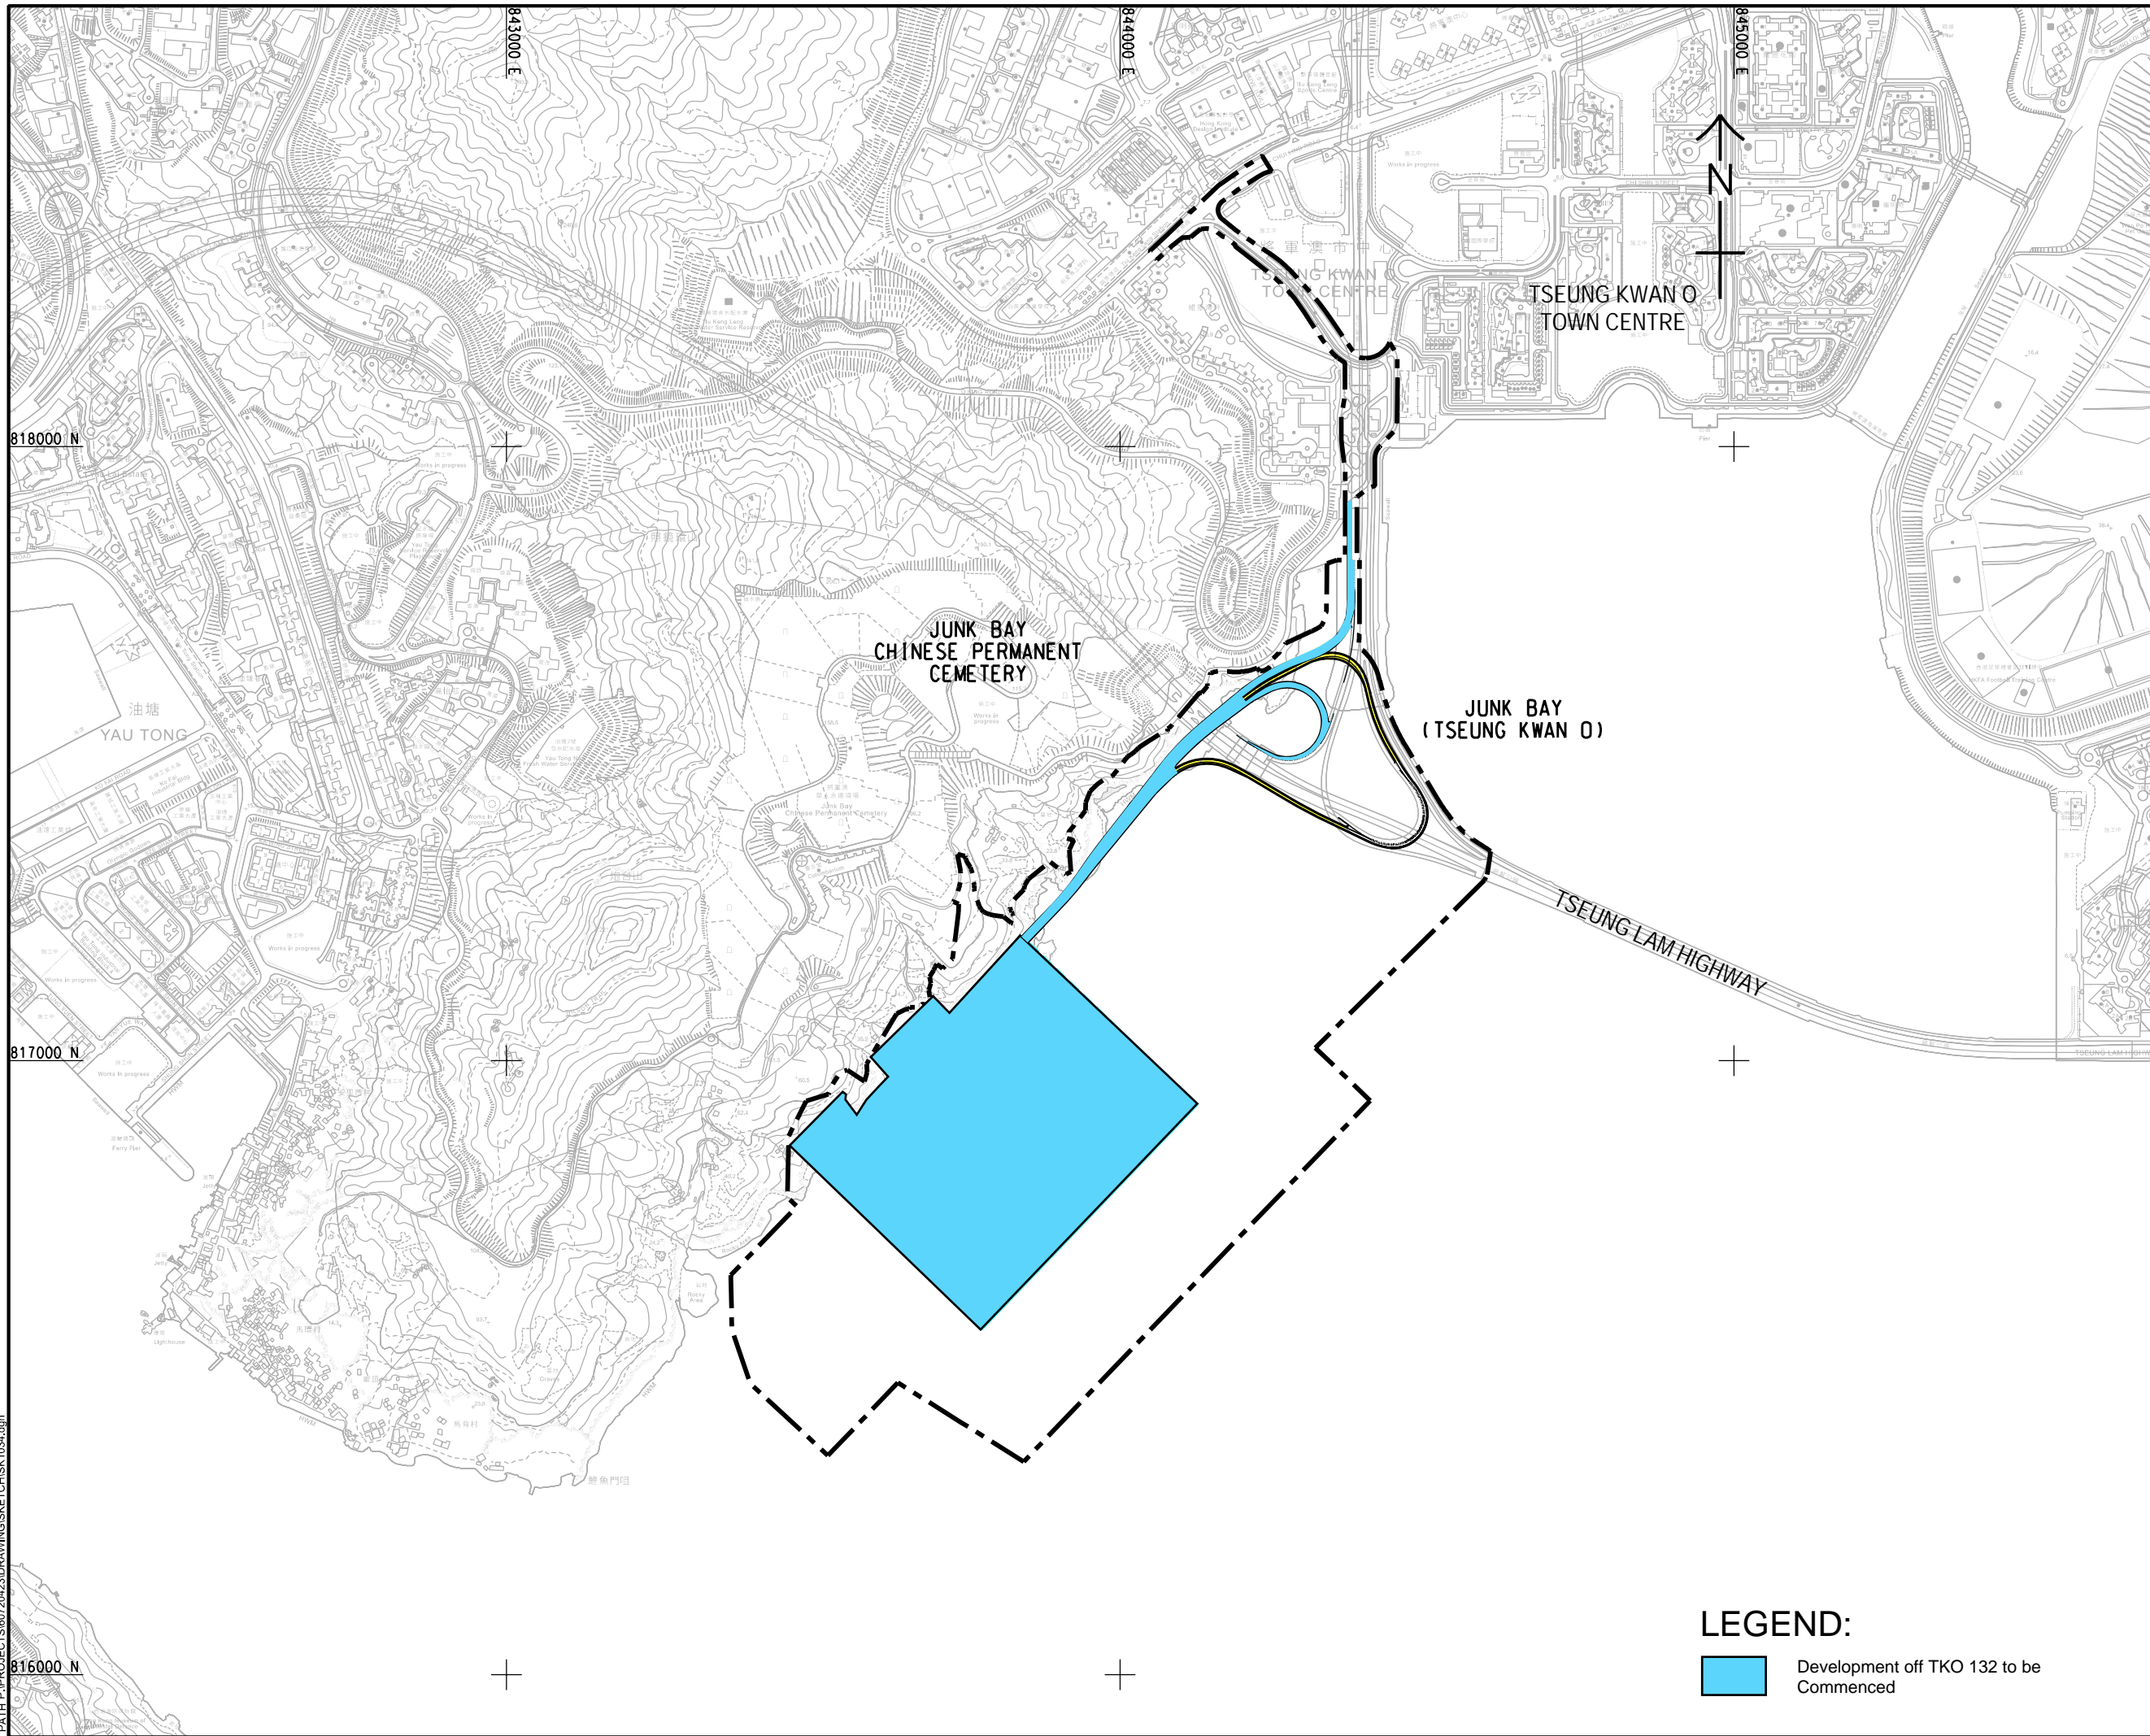

PROJECT
 DEVELOPMENT OF
 TSEUNG KWAN O AREA 137
 AND ASSOCIATED
 RECLAMATION SITES
 – INVESTIGATION,
 DESIGN AND CONSTRUCTION

CLIENT
 土木工程拓展署
CEDD Civil Engineering and
 Development Department

CONSULTANT
 AECOM Binnies (TKO137) JV

SUB-CONSULTANTS
 分列工程師有限公司

ISSUE/REVISION

IR	DATE	DESCRIPTION	CHK.

STATUS
 狀況

SCALE **DIMENSION UNIT**
 比例 尺寸單位
 A1 1 : 5000 METRES

KEY PLAN
 索引圖

PROJECT NO. **CONTRACT NO.**
 項目編號 合約編號
 60720423 CE 40/2023(CE)

SHEET TITLE
 圖號
 TENTATIVE PRELIMINARY
 DEVELOPMENT SCHEDULE
 OF TKO 132

SHEET NUMBER
 圖號
 60720423/SK1034

LEGEND:

Development off TKO 132 to be
 Commenced

This drawing has been prepared for the use of AECOM Binnies (TKO137) JV and is not to be used, modified, reproduced or relied upon by third parties, except as approved by AECOM Binnies (TKO137) JV or as instructed by the AECOM Binnies (TKO137) JV. It may not be used, modified, reproduced or relied upon by third parties, except as approved by AECOM Binnies (TKO137) JV or as instructed by the AECOM Binnies (TKO137) JV. All measurements must be obtained from the stated dimensions.