


V:\BAKU\US55-BAK\CSWP\p1\color\Create PH file\new\CSWP-75\color\p1 Plot File by: xin.miao 17/10/2024 PATH P:\PROJECTS\60720423\DRAWING\SKETCH\CHISK1032.dgn  
 ISO A1 594mm x 841mm  
 Approved:  
 Checked:  
 Designer:  
 Project Management Initials:



**NOTES:**

1. THE SITE PHASING PLAN IS SUBJECT TO ACTUAL SITE CONDITIONS AND ON-SITE COORDINATION.
2. THE MAIN SITE ACCESS TO TKO 137 FILL BANK (I.E. WAN PO ROAD AND ROAD L8) REMAINS UNDER CEDD/FMD'S MANAGEMENT AND MAINTENANCE UNTIL SITE HANDOVER IN LATE 2030. SUBJECT TO DECANTING OF FILL BANK AFTER COMMISSIONING OF PUBLIC FILL TRANSFER FACILITY (PFTF) OFF TKO AREA 132. TO FACILITATE ROADWORKS AND UTILITY LAYING WORKS, CEDD/FMD'S CONTRACTORS AND RELEVANT STAKEHOLDERS WOULD COORDINATE WITH CEDD/FMD FOR CONSTRUCTION INTERFACE AND ROAD DIVERSION AS NECESSARY.

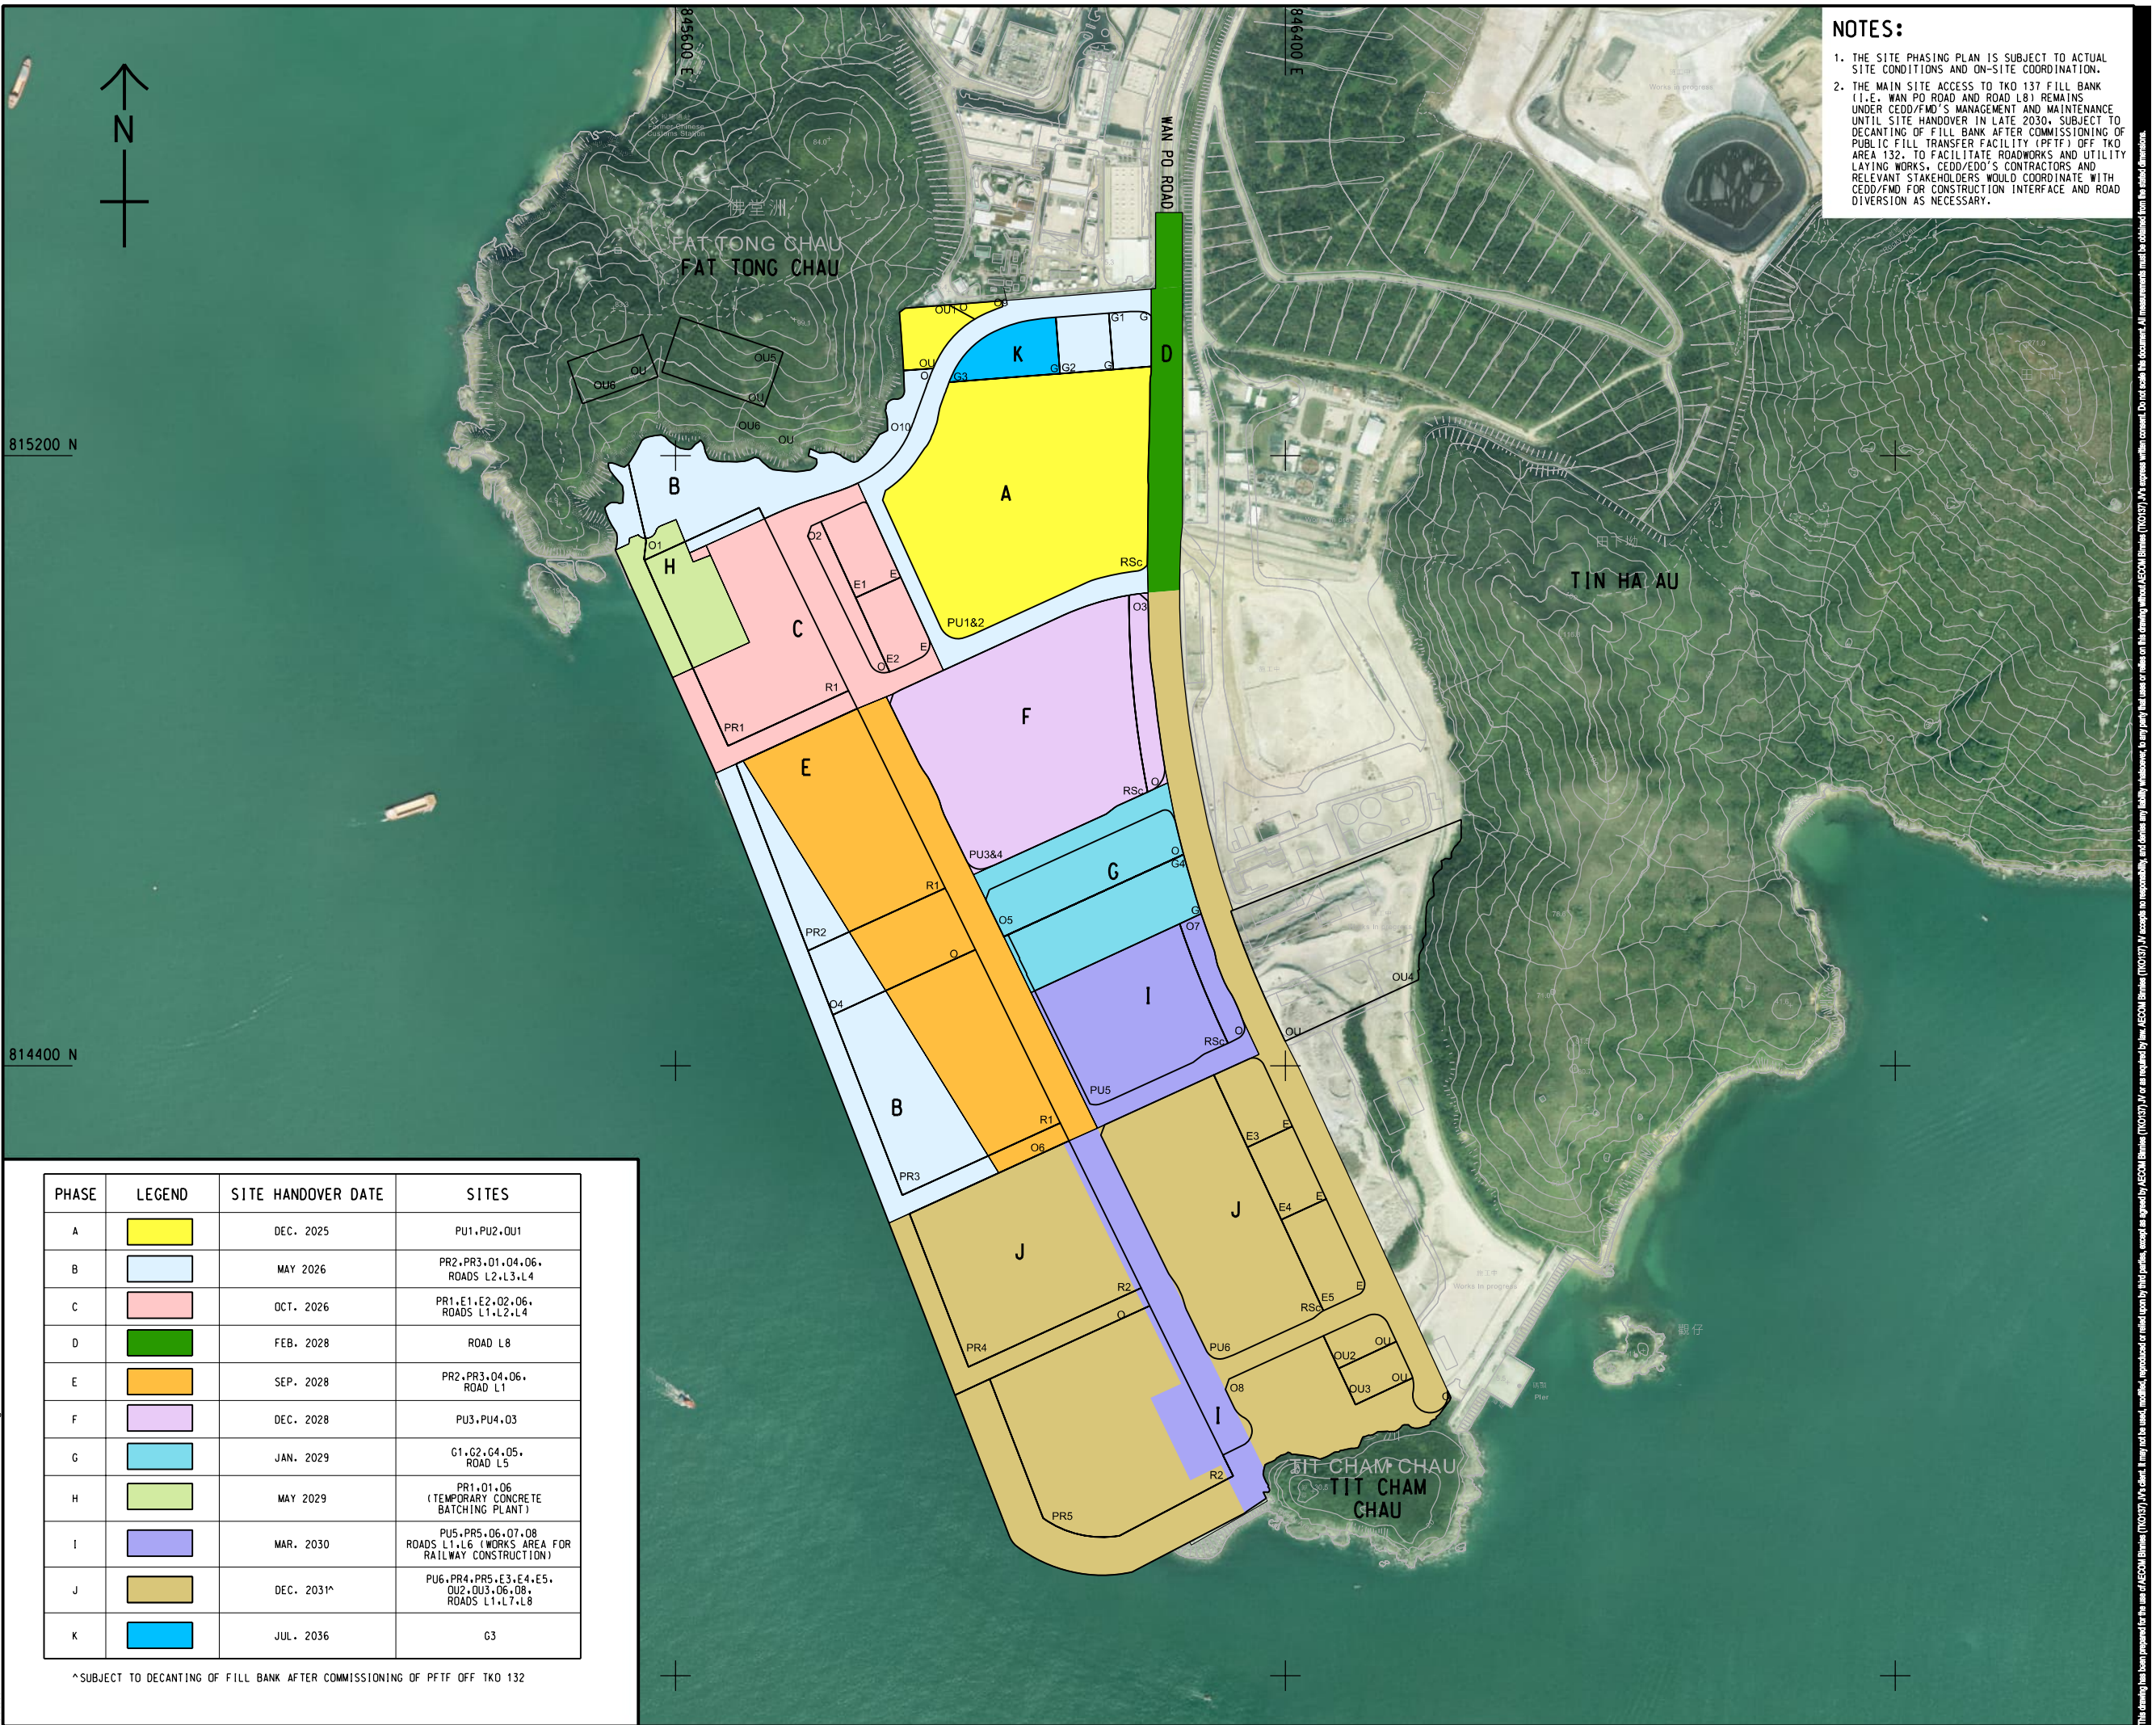

**PROJECT**  
 項目  
**DEVELOPMENT OF TSEUNG KWAN O AREA 137 AND ASSOCIATED RECLAMATION SITES - INVESTIGATION, DESIGN AND CONSTRUCTION**

**CLIENT**  
 業主  
 **土木工程拓展署**  
 Civil Engineering and Development Department

**CONSULTANT**  
 顧問公司  
 AECOM Binnies (TKO137) JV

**SUB-CONSULTANTS**  
 分判工程師/公司

**ISSUE/REVISION**  
 修訂

I/R	DATE	DESCRIPTION	CHK.
修訂	日期	修訂描述	核對

**STATUS**  
 狀態

**SCALE**  
 比例  
 A1 1:4000

**DIMENSION UNIT**  
 尺寸單位  
 METRES










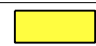

**KEY PLAN**  
 索引圖

**PROJECT NO.**  
 項目編號  
 60720423

**CONTRACT NO.**  
 合約編號  
 CE 40/2023(CE)

**SHEET TITLE**  
 圖紙名稱  
 TKO 137 - CEDD/FMD SITE PHASING PLAN

**SHEET NUMBER**  
 圖紙編號  
 60720423/SK1032

PHASE	LEGEND	SITE HANDOVER DATE	SITES
A		DEC. 2025	PU1,PU2,OU1
B		MAY 2026	PR2,PR3,01,04,06, ROADS L2,L3,L4
C		OCT. 2026	PR1,E1,E2,02,06, ROADS L1,L2,L4
D		FEB. 2028	ROAD L8
E		SEP. 2028	PR2,PR3,04,06, ROAD L1
F		DEC. 2028	PU3,PU4,03
G		JAN. 2029	G1,G2,G4,05, ROAD L5
H		MAY 2029	PR1,01,06 (TEMPORARY CONCRETE BATCHING PLANT)
I		MAR. 2030	PU5,PR5,06,07,08 ROADS L1,L6 (WORKS AREA FOR RAILWAY CONSTRUCTION)
J		DEC. 2031*	PU6,PR4,PR5,E3,E4,E5, OU2,OU3,06,08, ROADS L1,L7,L8
K		JUL. 2036	G3

\*SUBJECT TO DECANTING OF FILL BANK AFTER COMMISSIONING OF PFTF OFF TKO 132

This drawing has been prepared for the use of AECOM Binnies (TKO137) JV or as required by law. AECOM Binnies (TKO137) JV or as required by law, AECOM Binnies (TKO137) JV, accept no responsibility, and disavow any liability, whatsoever, to any party, that uses or relies on this drawing without AECOM Binnies (TKO137) JV's express written consent. Do not scale this document. All measurements must be obtained from the master dimension.