


V:\BAKU\US95-BAK\CSWP\p1dtdrv\Create PH file\new\CSWP-75\color\p1
 Plot File by: haiquan.zhao 10/26/2024
 PATH: P:\PROJECTS\60720423\DRAWING\REPORT\B30B30_730.dgn

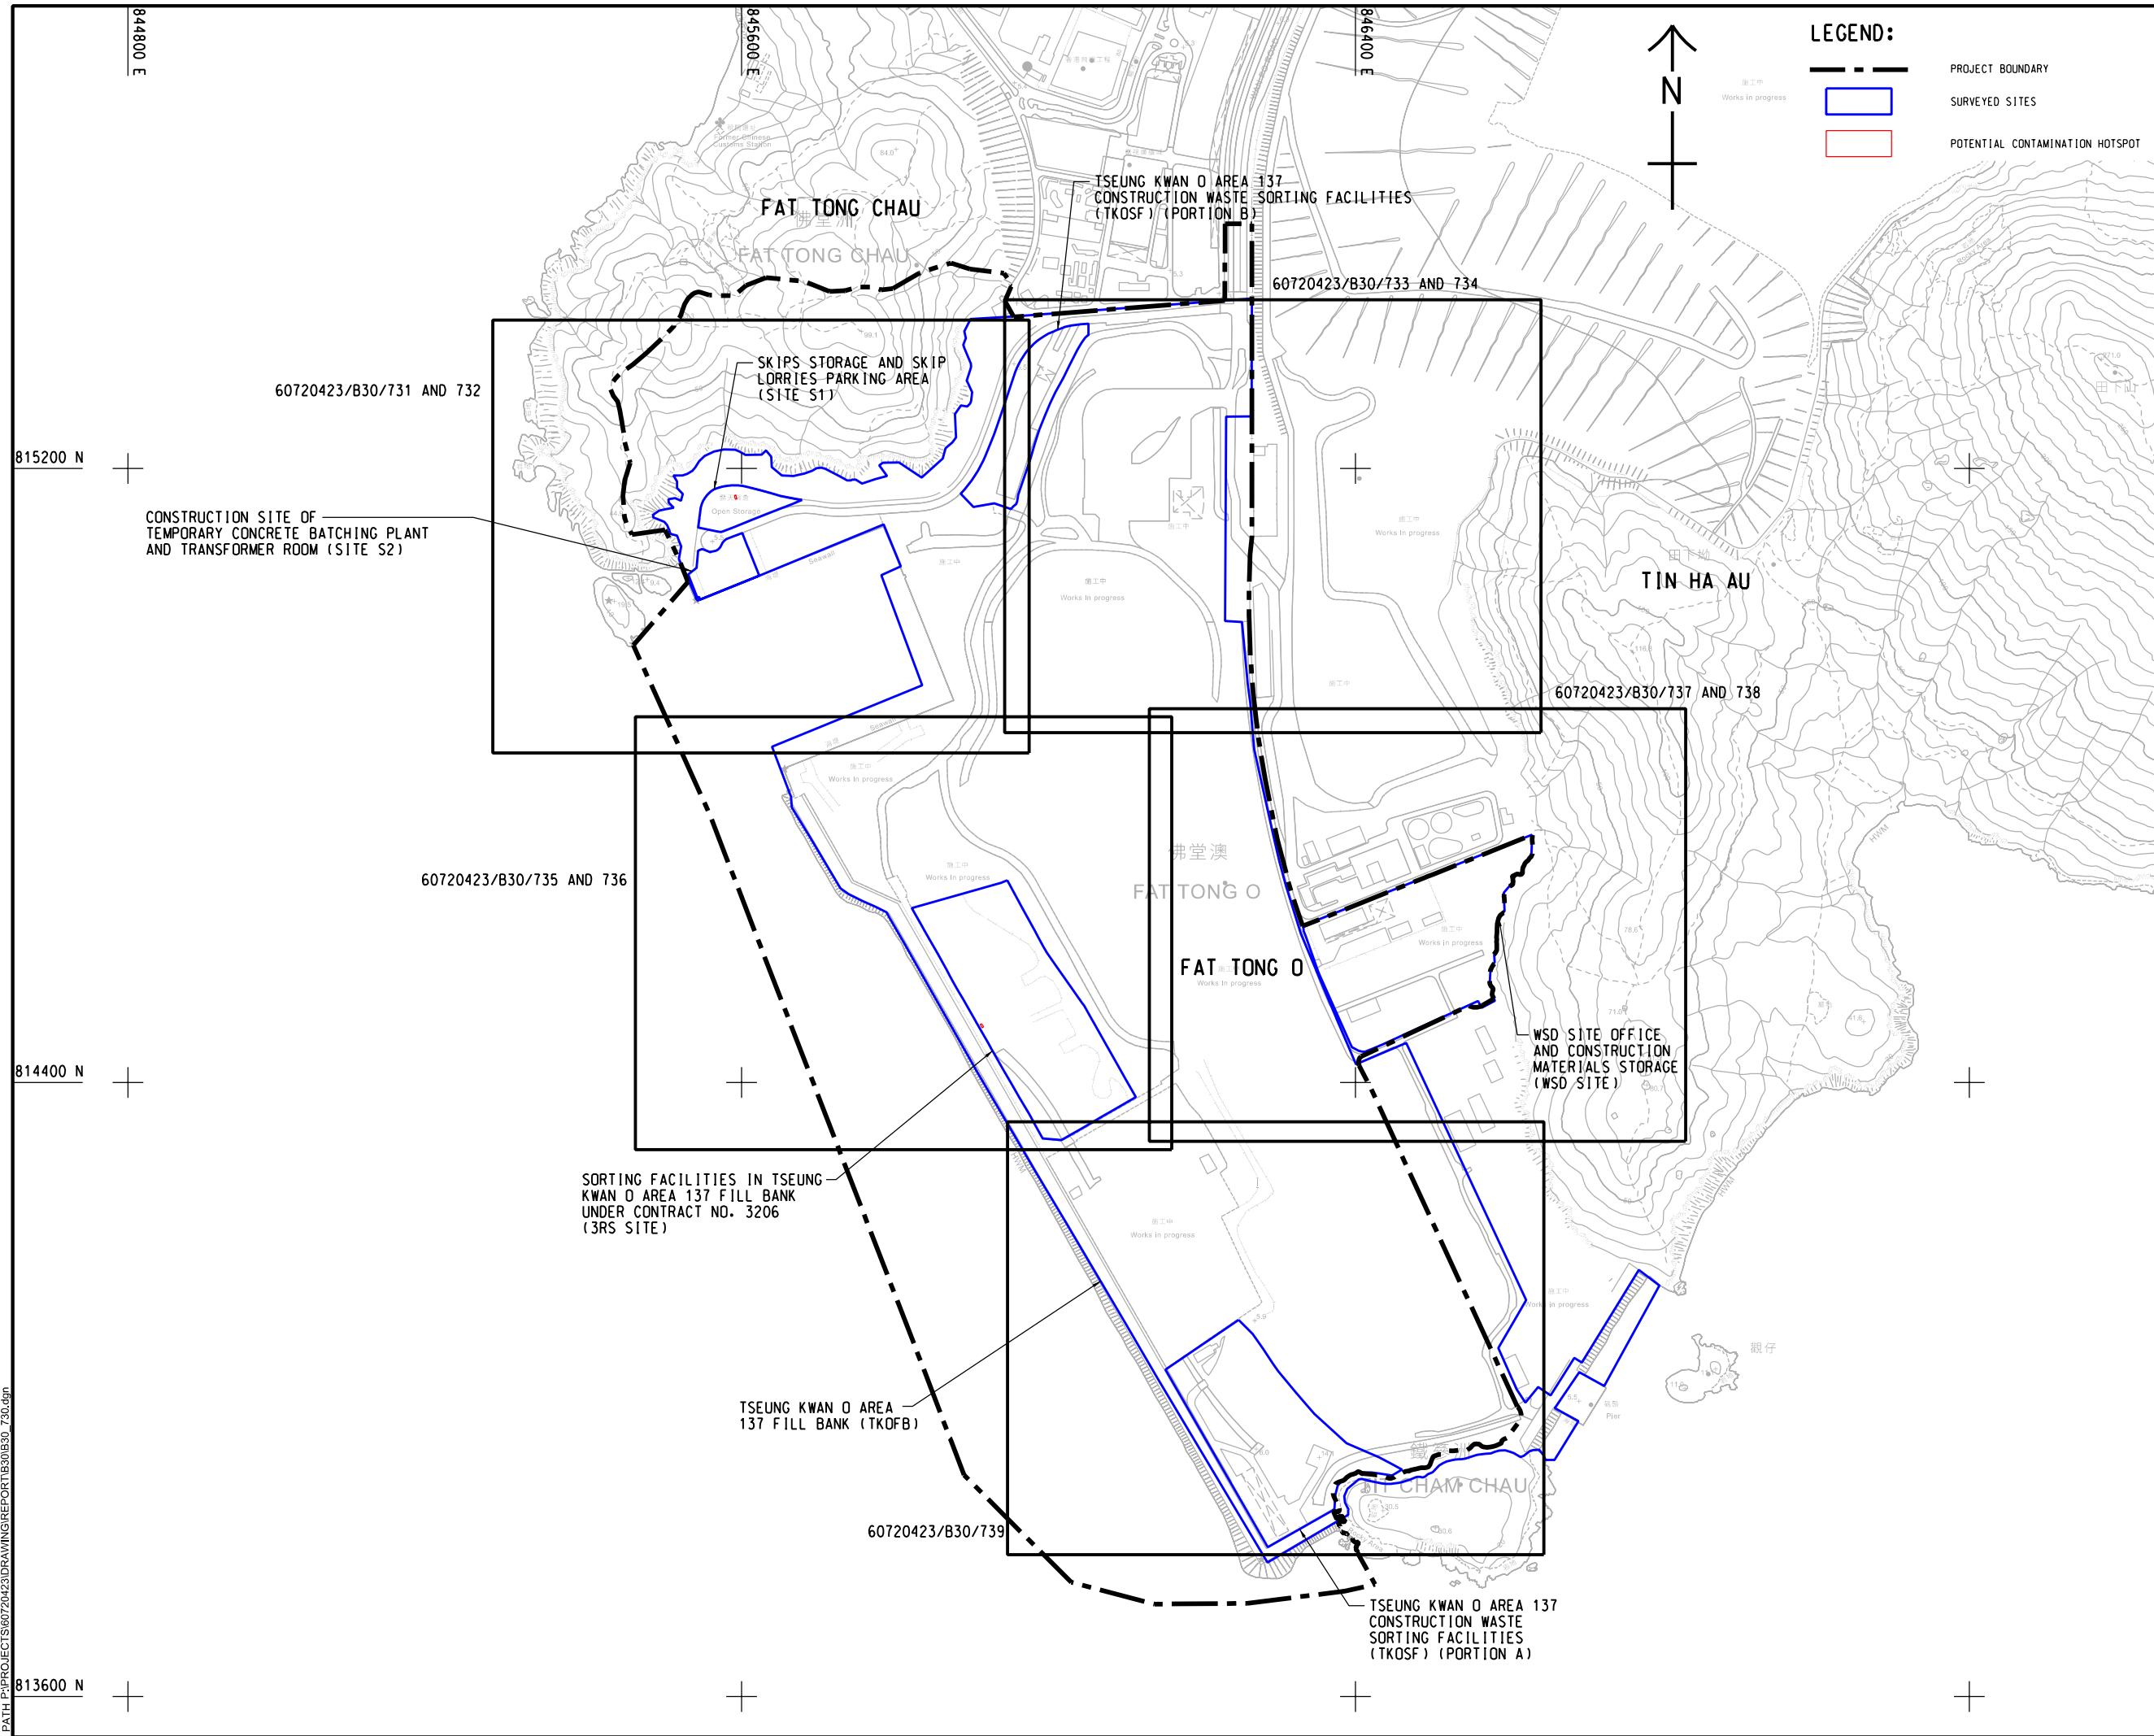

LEGEND:

- PROJECT BOUNDARY
- SURVEYED SITES
- POTENTIAL CONTAMINATION HOTSPOT



PROJECT
 項目
DEVELOPMENT OF TSEUNG KWAN O AREA 137 AND ASSOCIATED RECLAMATION SITES - INVESTIGATION, DESIGN AND CONSTRUCTION

CLIENT
 業主
土木工程拓展署
Civil Engineering and Development Department

CONSULTANT
 顧問公司
AECOM Binnies (TKO137) JV

SUB-CONSULTANTS
 分判工程師/公司

ISSUE/REVISION

I/R	DATE	DESCRIPTION	CHK.

STATUS

SCALE
 比例
A1 : 4000

DIMENSION UNIT
 尺寸單位
METRES

KEY PLAN

PROJECT NO.
 項目編號
60720423

CONTRACT NO.
 合約編號
CE 40/2023(CE)

SHEET TITLE
 圖則名稱
PHOTOGRAPHIC RECORDS OF SITE WALKOVER (TKO 137) - KEY PLAN

SHEET NUMBER
 圖則編號
60720423/B30/730

This drawing has been prepared for the use of AECOM Binnies (TKO137) JV and is not to be used, modified, reproduced or relied upon by third parties, except as approved by AECOM Binnies (TKO137) JV or as instructed by the client. It may not be used, modified, reproduced or relied upon by third parties, except as approved by AECOM Binnies (TKO137) JV or as instructed by the client. All measurements must be obtained from the stated dimensions.



PHOTO 9627: VACANT LAND AND VEGETATED SLOPES
DATE TAKEN: 19 MARCH 2024



PHOTO 9641: SKIP LORRIES PARKING AREA
DATE TAKEN: 19 MARCH 2024



PHOTO 7384: OIL STAIN
DATE TAKEN: 19 MARCH 2024




PHOTO 9665: SKIPS STORAGE AREA
DATE TAKEN: 19 MARCH 2024



PHOTO 7374: SKIPS STORAGE AND LORRIES PARKING AREA
DATE TAKEN: 19 MARCH 2024




PHOTO 7363: VACANT LAND AND VEGETATED SLOPES
DATE TAKEN: 19 MARCH 2024

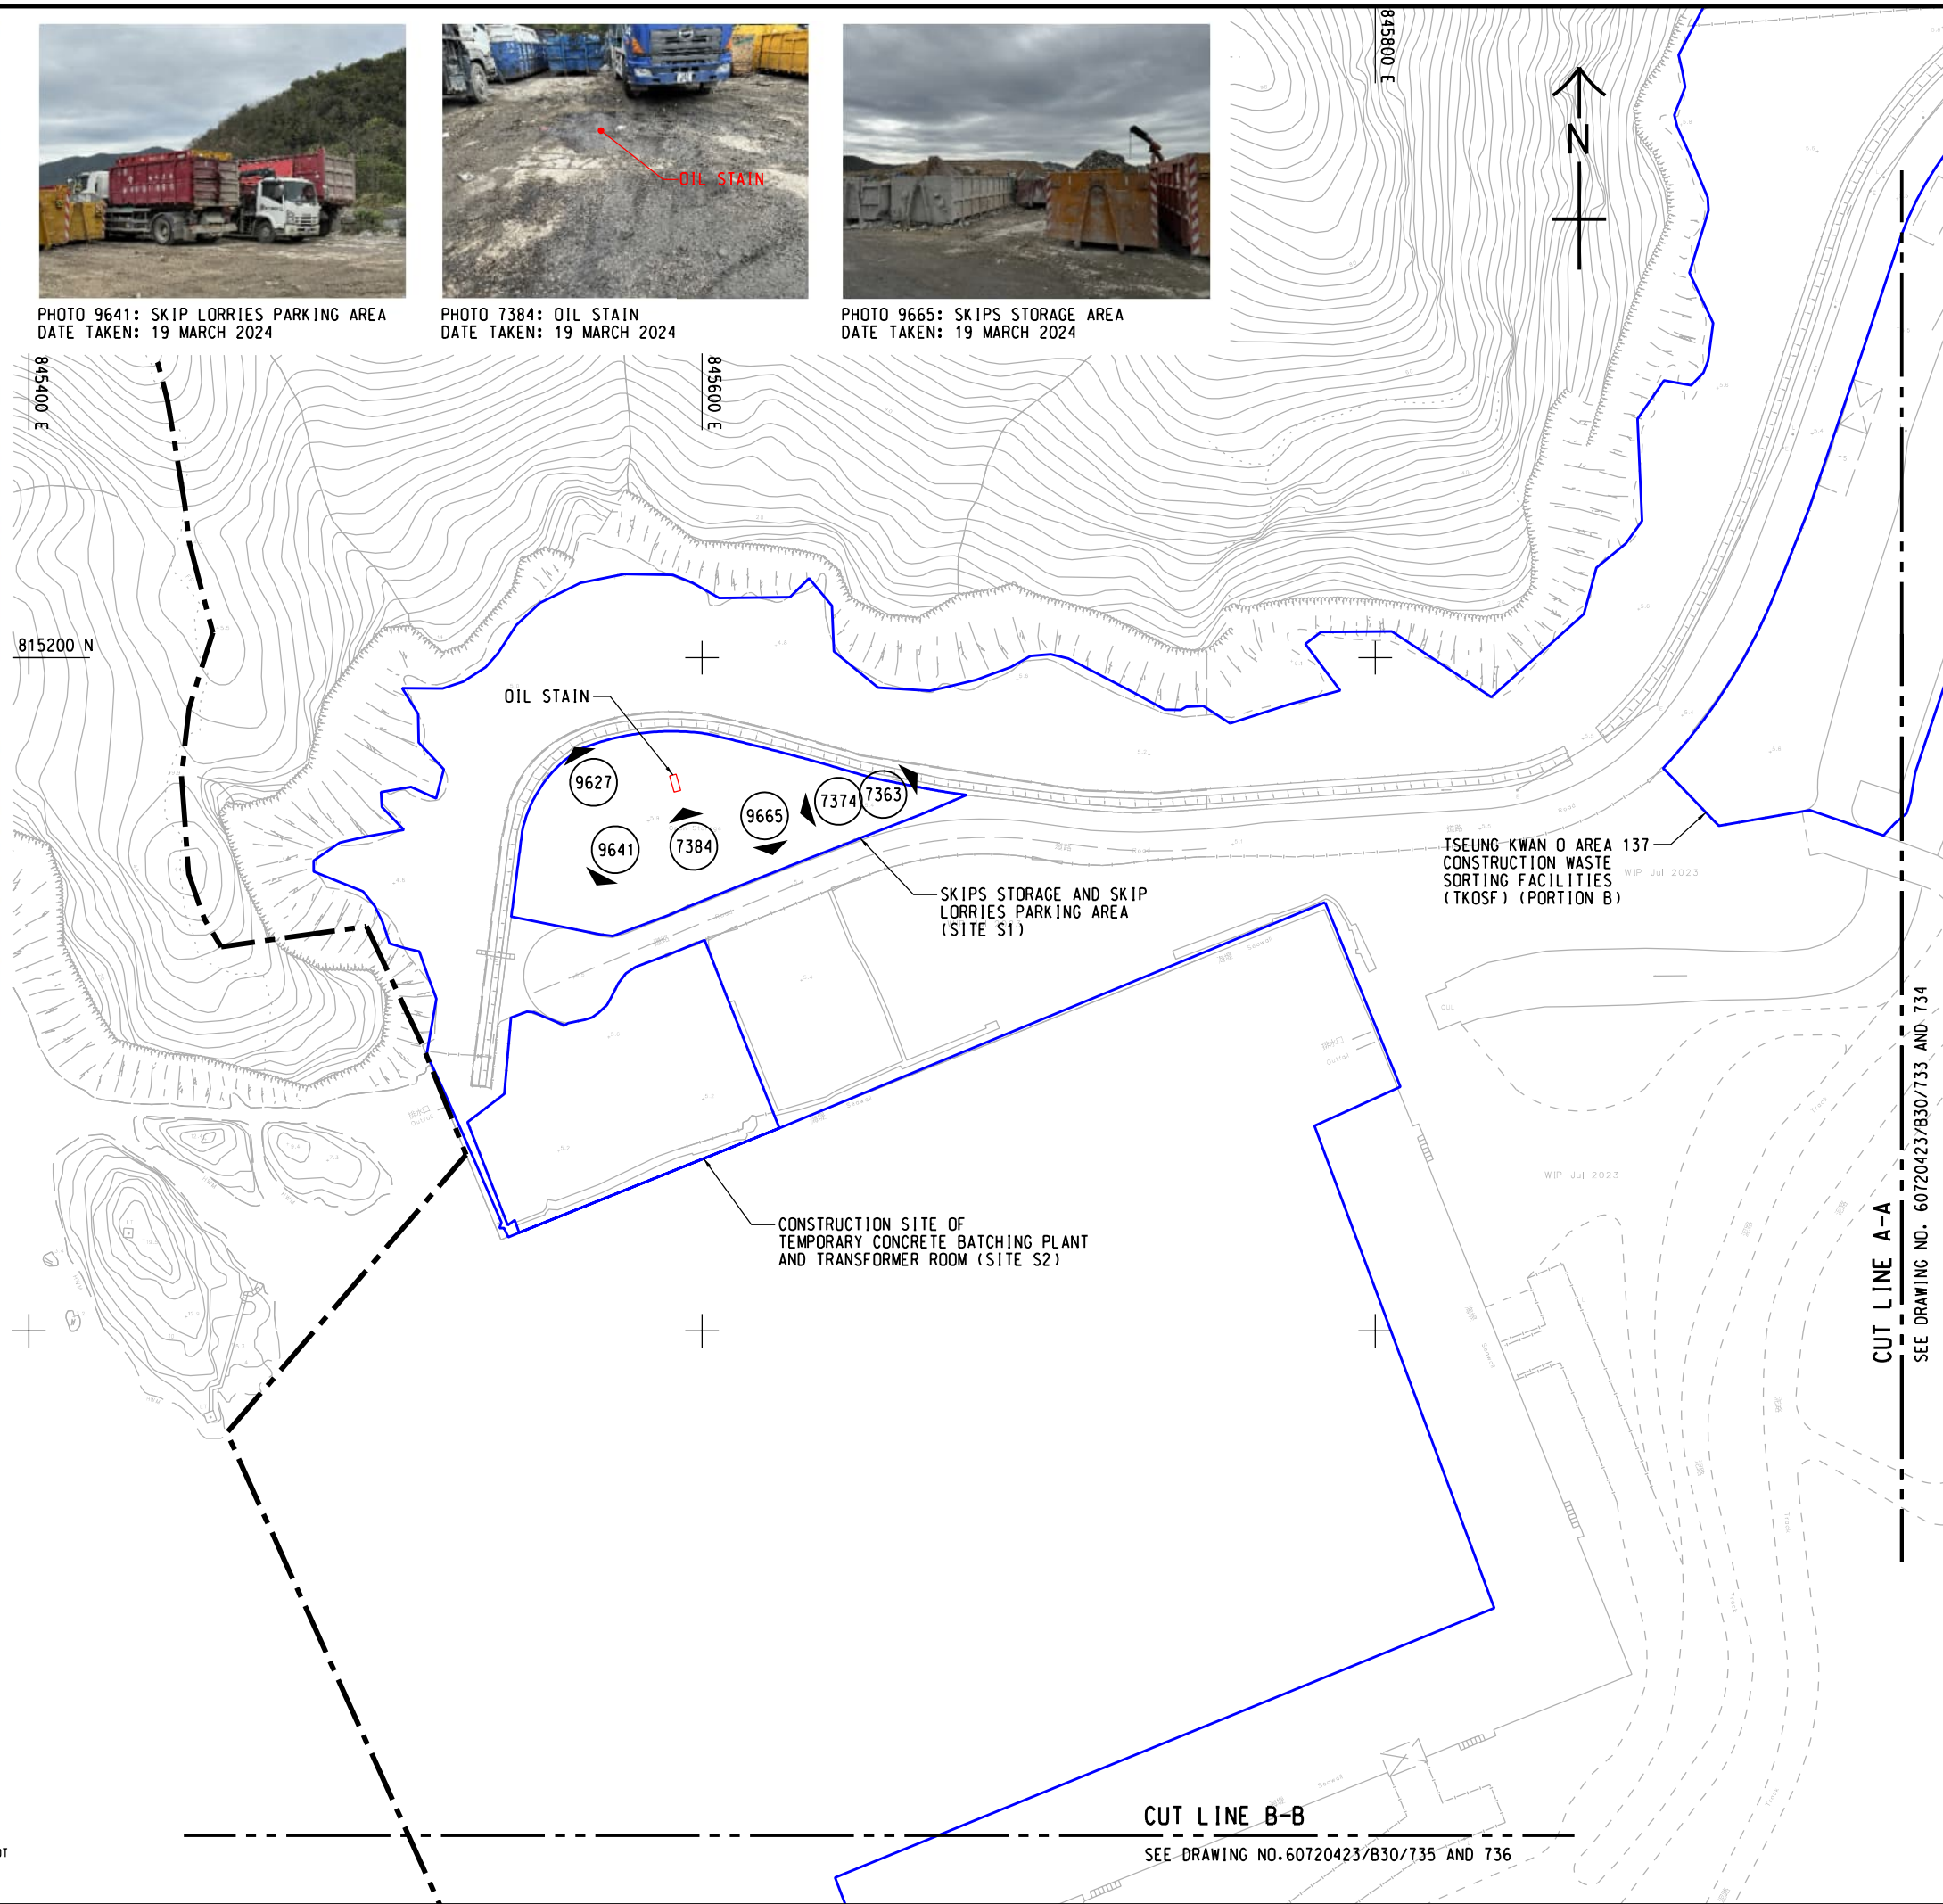

NO.	DATE	DESCRIPTION	CHK.

A1 1: 1000 METRES

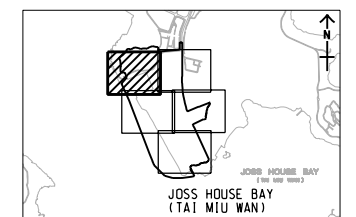

NOTE:
1. THIS DRAWING TO BE READ IN CONJUNCTION WITH DRAWING NOS. 60720423/B30/731 TO 739.

- LEGEND:
- PROJECT BOUNDARY
 - (1469) LOCATION AND DIRECTION OF PHOTOGRAPH TAKEN / PHOTO ID
 - SURVEYED SITES
 - POTENTIAL CONTAMINATION HOTSPOT

CUT LINE B-B
SEE DRAWING NO. 60720423/B30/735 AND 736

CUT LINE A-A
SEE DRAWING NO. 60720423/B30/733 AND 734

This drawing has been prepared for the use of AECOM Birmies (TKO137) JV or as indicated by the AECOM Birmies (TKO137) JV or as indicated by the AECOM Birmies (TKO137) JV. It may not be used, modified, reproduced or relied upon by third parties, except as approved by AECOM Birmies (TKO137) JV or as indicated by the AECOM Birmies (TKO137) JV. All measurements, to any part, that were or will be obtained from this drawing, must be obtained from the stated dimensions.



PHOTO 8783: WORKERS REST CONTAINER
DATE TAKEN: 11 MARCH 2024



PHOTO 6804: TRANSFORMER ROOM IN CONSTRUCTION
DATE TAKEN: 11 MARCH 2024



PHOTO 8769: CONSTRUCTION SITE OF TEMPORARY CONCRETE BATCHING PLANT
DATE TAKEN: 11 MARCH 2024



PHOTO 5450: ACCESS ROAD
DATE TAKEN: 19 FEBRUARY 2024



PHOTO 8776: DIESEL OIL DRUM AND GENERATOR
DATE TAKEN: 11 MARCH 2024




PHOTO 8529: CONSTRUCTION MATERIAL STORAGE AREA
DATE TAKEN: 11 MARCH 2024



PHOTO 5432: BARGING POINT OF TSEUNG KWAN O AREA 137 CONSTRUCTION WASTE SORTING FACILITIES
DATE TAKEN: 19 FEBRUARY 2024



PHOTO 9893: TIPPING HALL
DATE TAKEN: 20 MARCH 2024

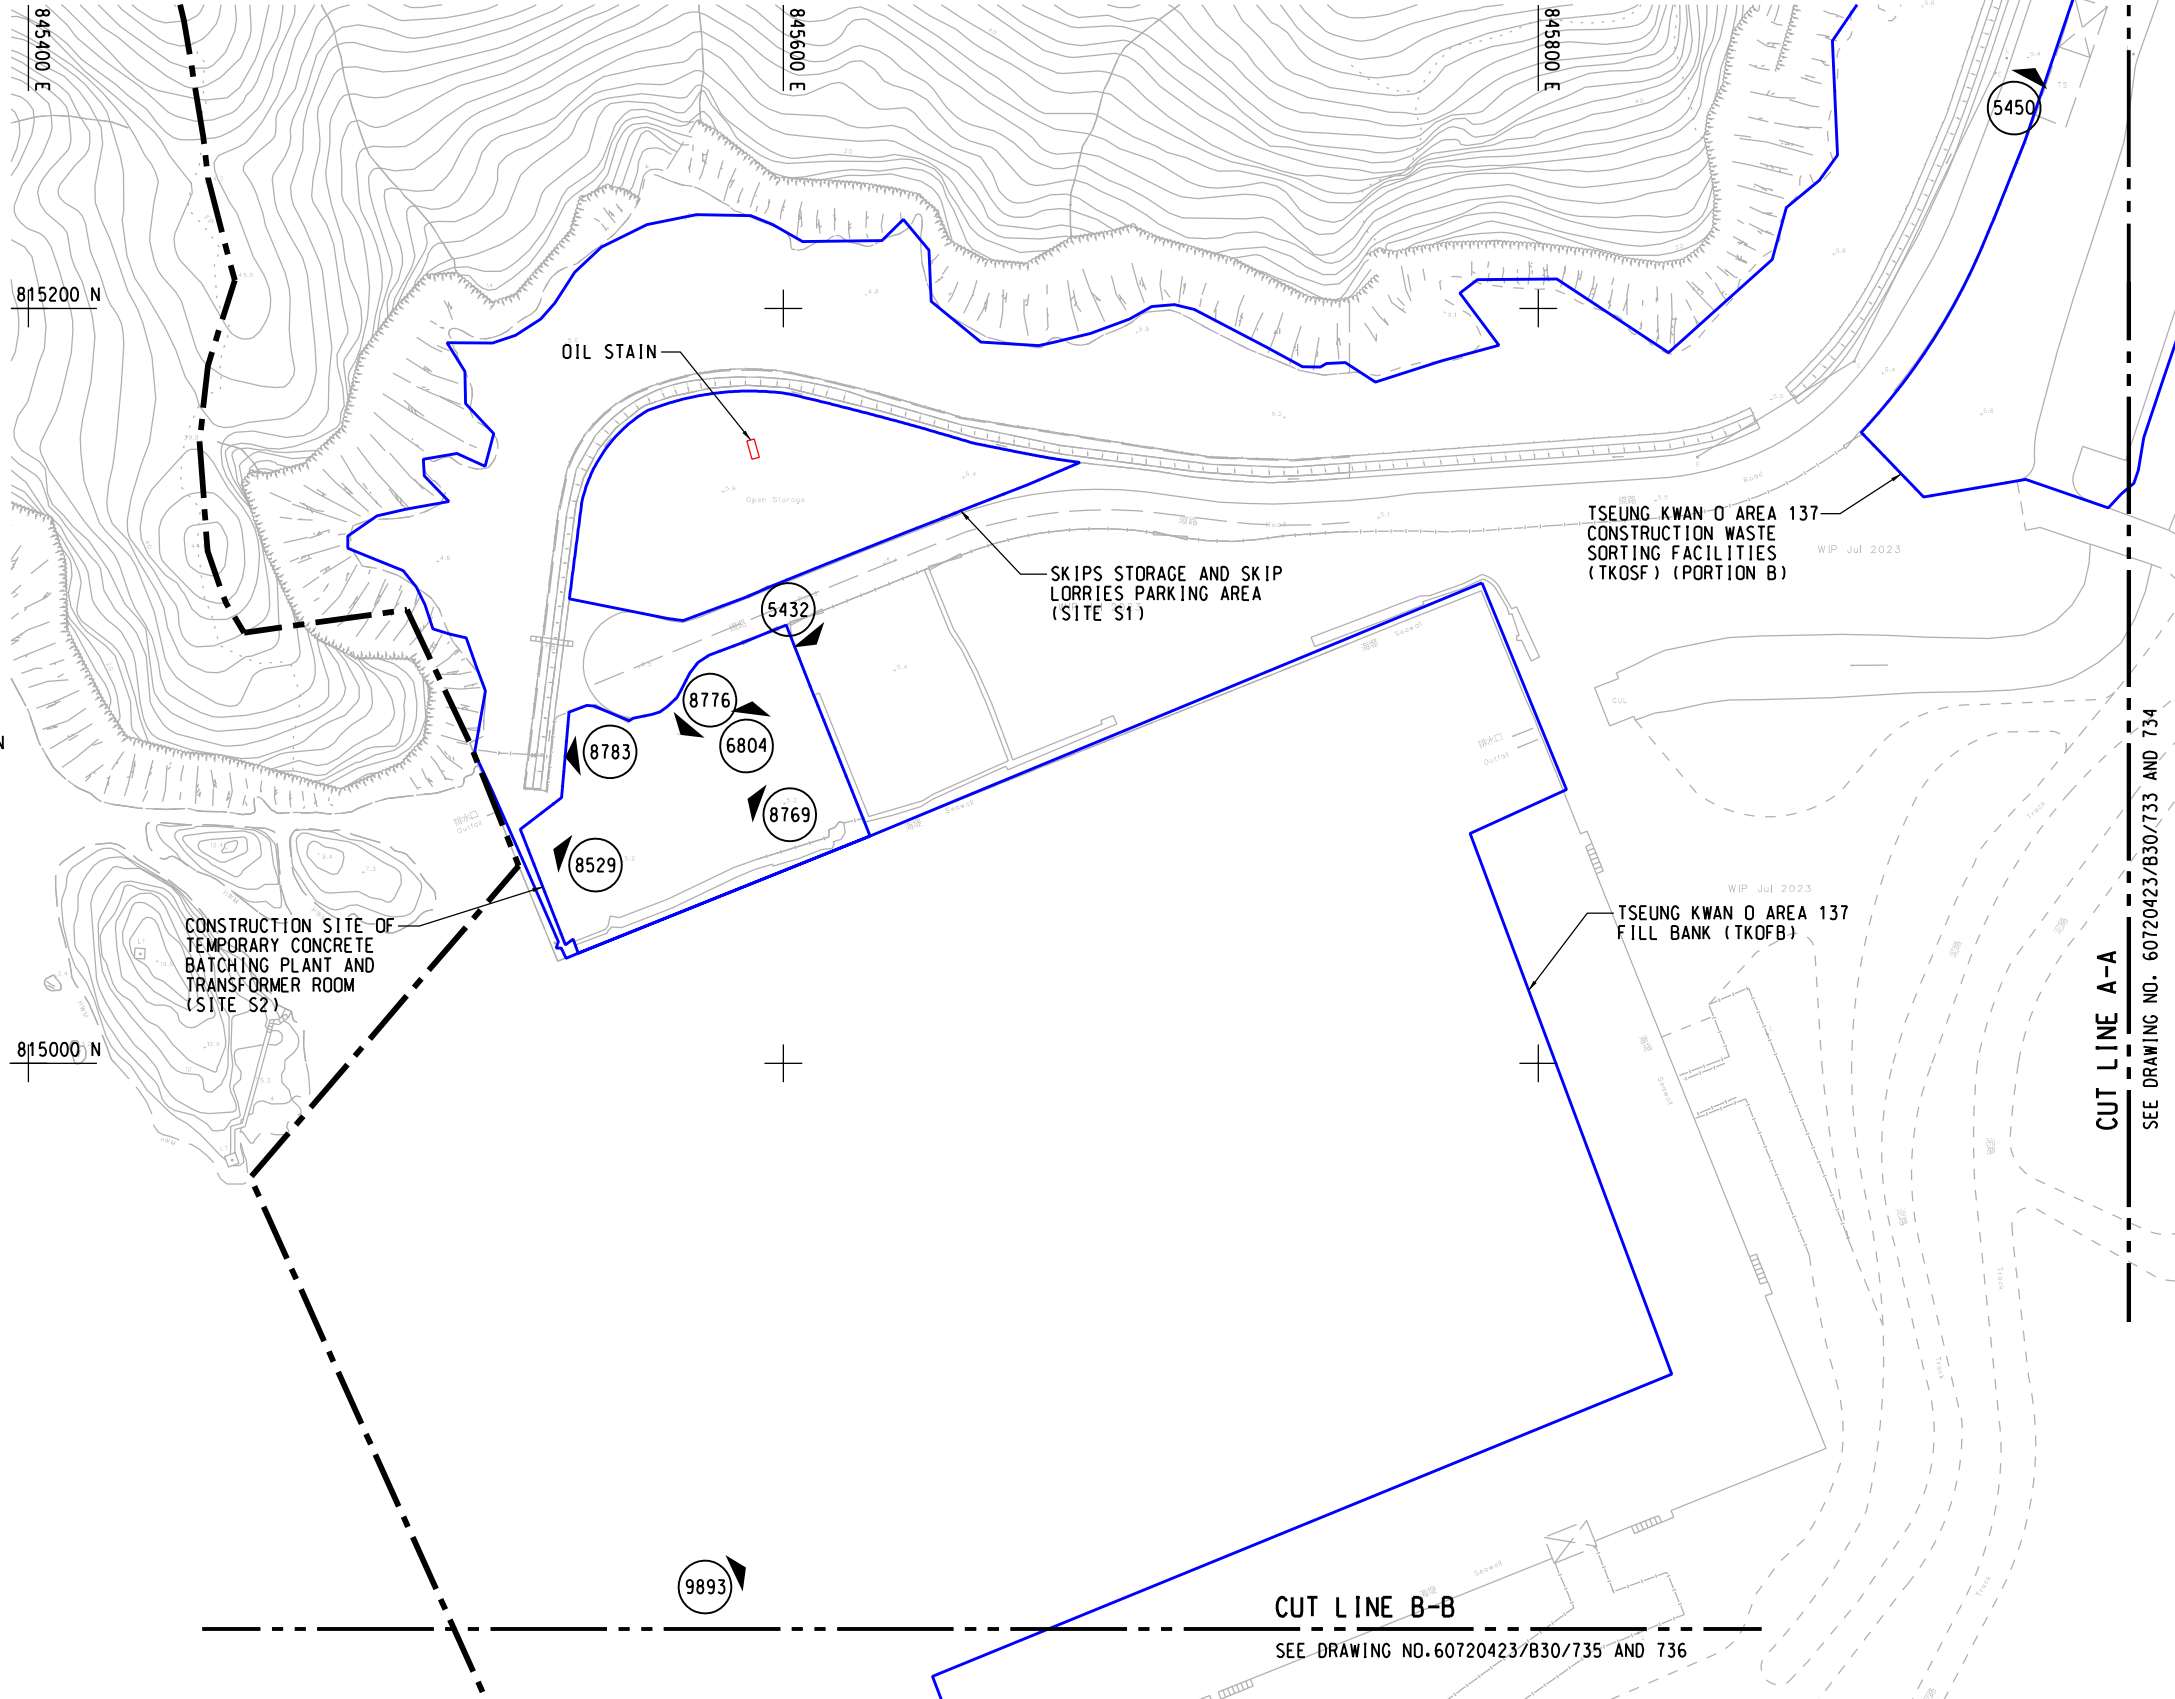


ISSUE/REVISION

NO.	DATE	DESCRIPTION	CHK.

STATUS

SCALE A1 1:1000 **DIMENSION UNIT** METRES

KEY PLAN A1 1:50000

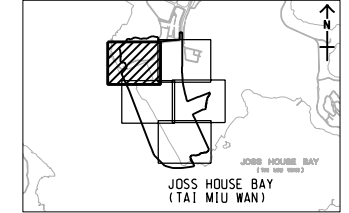

PROJECT NO. 60720423 **CONTRACT NO.** CE 40/2023(CE)

SHEET TITLE PHOTOGRAPHIC RECORDS OF SITE WALKOVER (TKO 137)

SHEET NUMBER 60720423/B30/732

NOTES:
1. FOR NOTES AND LEGEND REFER TO DRAWING NO. 60720423/B30/731.
2. THIS DRAWING TO BE READ IN CONJUNCTION WITH DRAWING NOS. 60720423/B30/731 TO 739.

V:\BAKU\US5-BAK\CSWP\p1\tdrv\Create PH file\new\CSWP-75\color\p1
Plot File by: haiquan.zhao 10/26/2024
PATH P:\PROJECTS\60720423\DRAWING\REPORT\B30\B30_732.dgn

This drawing has been prepared for the use of AECOM Bimies (TKO137) JV or as indicated by the title block. It may not be used, modified, reproduced or relied upon by third parties, except as approved by AECOM Bimies (TKO137) JV or as indicated by the title block. All measurements must be obtained from the stated dimensions. Do not scale the drawing without AECOM Bimies (TKO137) JV's express written consent. AECOM Bimies (TKO137) JV accepts no responsibility, and denies any liability, whatsoever, to any party, that uses or relies on this drawing without AECOM Bimies (TKO137) JV's express written consent.

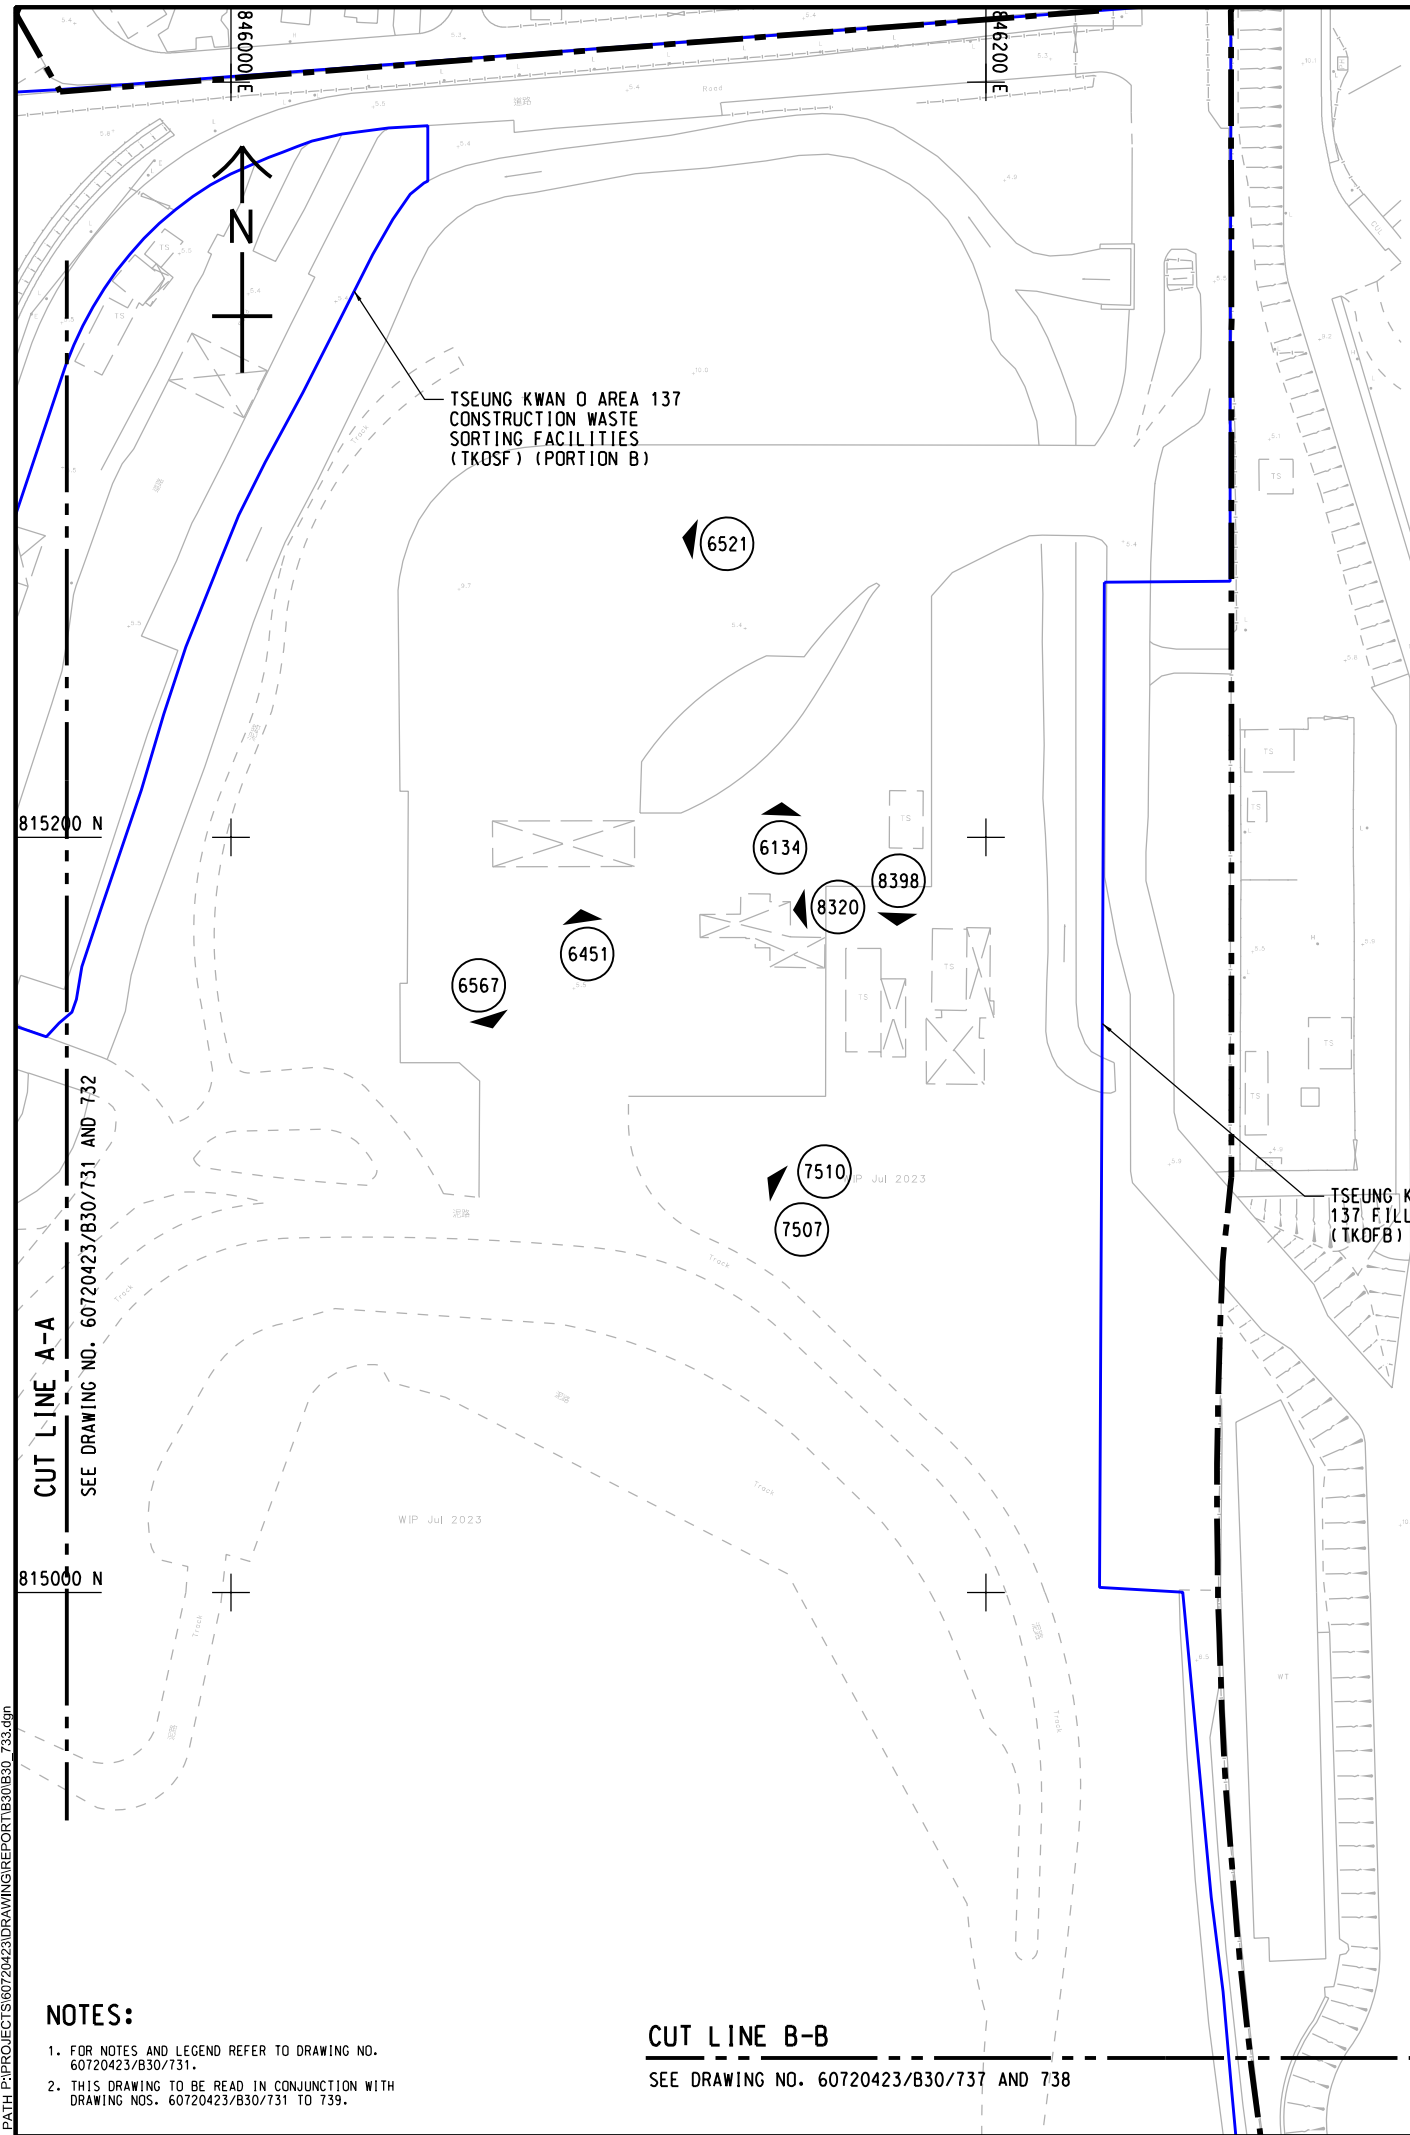


PHOTO 7507: DANGEROUS GOODS STORE
 DATE TAKEN: 19 FEBRUARY 2024



PHOTO 7510: CHEMICAL WASTE STORAGE CABINET
 DATE TAKEN: 19 FEBRUARY 2024



PHOTO 8320: GENERATOR
 DATE TAKEN: 22 FEBRUARY 2024

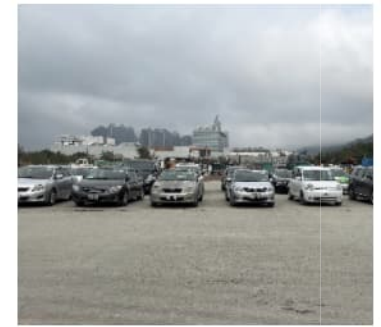


PHOTO 6134: CAR PARK
 DATE TAKEN: 22 FEBRUARY 2024



PHOTO 6567: WHEEL WASHING BAY
 DATE TAKEN: 22 FEBRUARY 2024



PHOTO 6521: WASH HOUSE
 DATE TAKEN: 22 FEBRUARY 2024



PHOTO 6451: COMBINED RECEPTION AND EXIT OFFICES
 DATE TAKEN: 22 FEBRUARY 2024



PHOTO 8398: SITE OFFICES
 DATE TAKEN: 22 FEBRUARY 2024

PROJECT
 項目
 DEVELOPMENT OF TSEUNG KWAN O AREA 137 AND ASSOCIATED RECLAMATION SITES - INVESTIGATION, DESIGN AND CONSTRUCTION

CLIENT
 客戶
CEDD 土木工程拓展署
 Civil Engineering and Development Department

CONSULTANT
 顧問公司
 AECOM Binnies (TKO137) JV

SUB-CONSULTANTS
 分判工程師/公司


ISSUE/REVISION
 修訂

I/R	DATE	DESCRIPTION	CHK.

STATUS
 狀態

SCALE A1 1:1000
DIMENSION UNIT METRES

KEY PLAN A1 1:50000

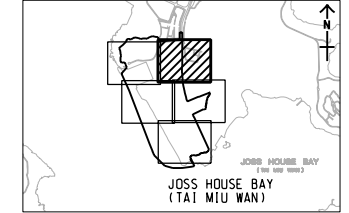

PROJECT NO. 60720423
CONTRACT NO. CE 40/2023(CE)

SHEET TITLE PHOTOGRAPHIC RECORDS OF SITE WALKOVER (TKO 137)

SHEET NUMBER 60720423/B30/733

- NOTES:**
- FOR NOTES AND LEGEND REFER TO DRAWING NO. 60720423/B30/731.
 - THIS DRAWING TO BE READ IN CONJUNCTION WITH DRAWING NOS. 60720423/B30/731 TO 739.

CUT LINE B-B
 SEE DRAWING NO. 60720423/B30/737 AND 738

This drawing has been prepared for the use of AECOM Binnies (TKO137) JV and it may not be used, modified, reproduced or relied upon by third parties, except as approved by AECOM Binnies (TKO137) JV or as required by law. AECOM Binnies (TKO137) JV or its employees, agents, subcontractors, consultants, suppliers, contractors, or other parties, shall not be held responsible for any errors or omissions on this drawing without AECOM Binnies (TKO137) JV's express written consent. Do not scale this document. All measurements must be obtained from the stated dimensions.

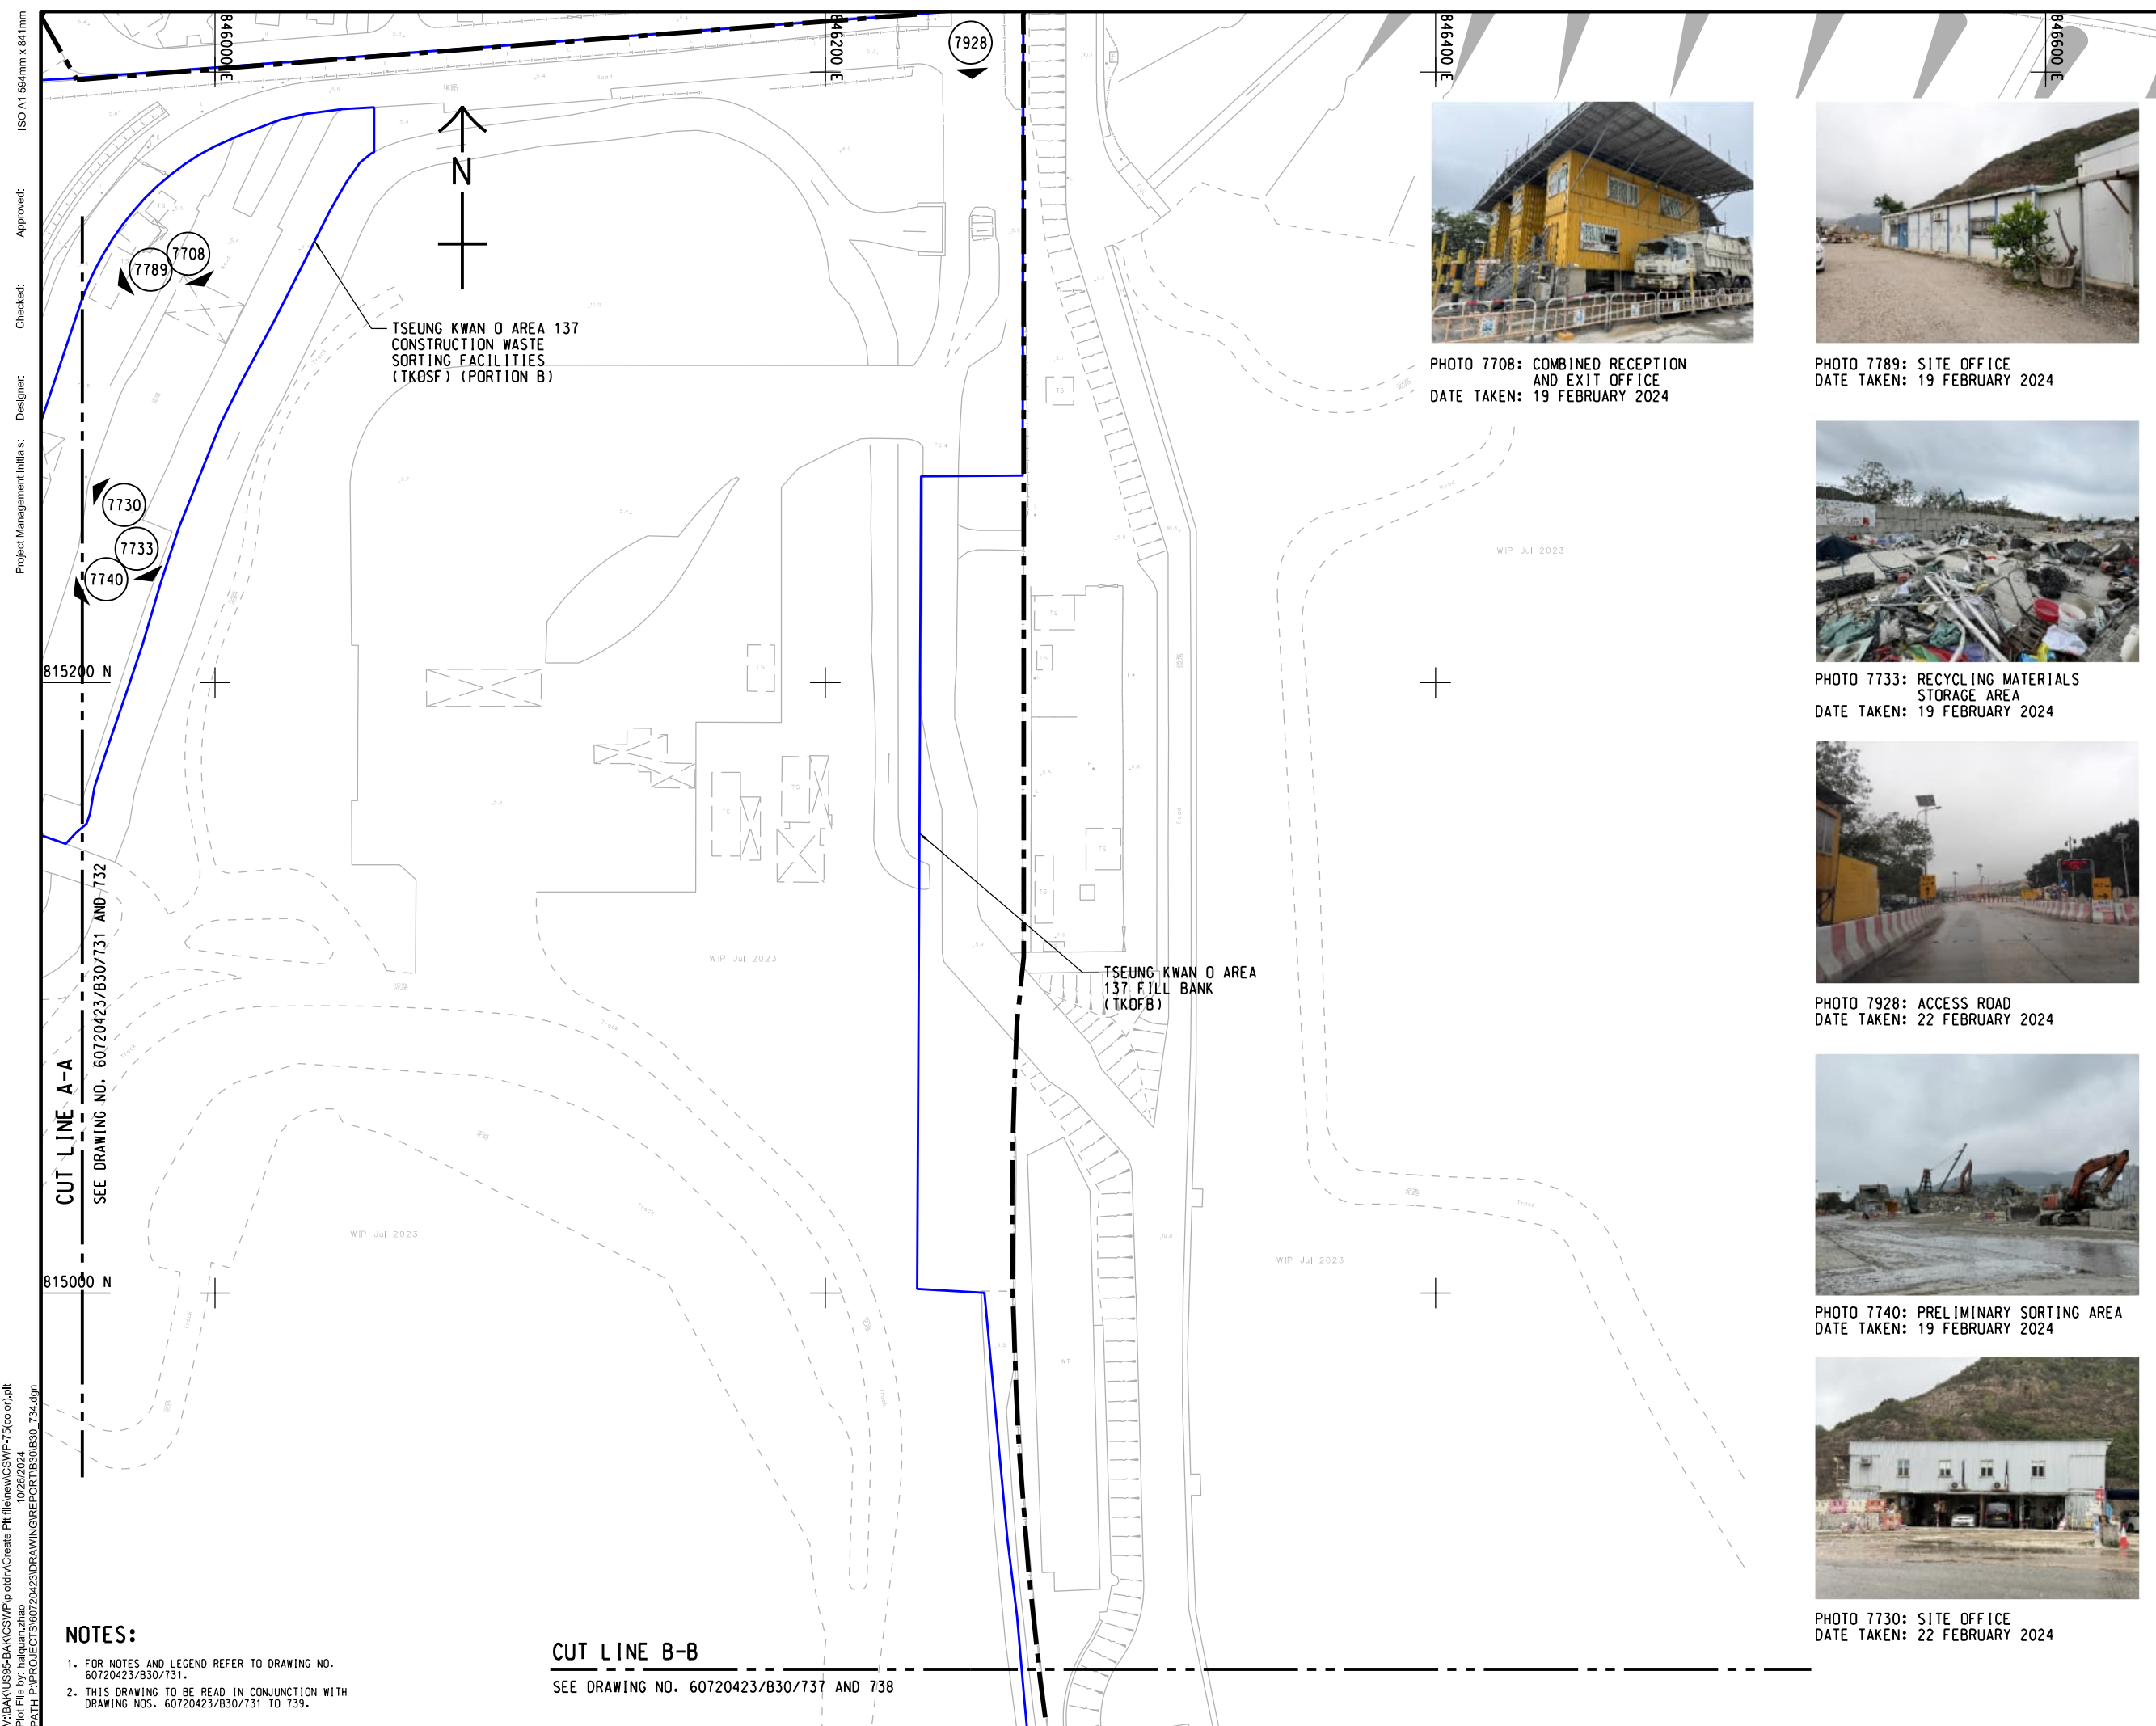


PHOTO 7708: COMBINED RECEPTION AND EXIT OFFICE
DATE TAKEN: 19 FEBRUARY 2024



PHOTO 7789: SITE OFFICE
DATE TAKEN: 19 FEBRUARY 2024



PHOTO 7733: RECYCLING MATERIALS STORAGE AREA
DATE TAKEN: 19 FEBRUARY 2024



PHOTO 7928: ACCESS ROAD
DATE TAKEN: 22 FEBRUARY 2024



PHOTO 7740: PRELIMINARY SORTING AREA
DATE TAKEN: 19 FEBRUARY 2024



PHOTO 7730: SITE OFFICE
DATE TAKEN: 22 FEBRUARY 2024

ISSUE/REVISION


NO.	DATE	DESCRIPTION	CHK.

STATUS

SCALE **DIMENSION UNIT**

A1 1: 1000 METRES

KEY PLAN A1 1: 50000

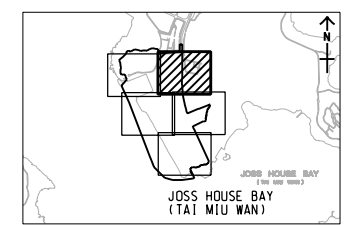

PROJECT NO. **CONTRACT NO.**
60720423 CE 40/2023(CE)

SHEET TITLE
PHOTOGRAPHIC RECORDS OF SITE WALKOVER (TKO 137)

SHEET NUMBER
60720423/B30/734


V:\BAK\US5-BAK\CSWP\p1\ddr\Create PH file\new\CSWP-75\color\p1 Plot File by: haiquan.zhao 10/26/2024 PATH P:\PROJECTS\60720423\DRAWING\REPORT\B30\B30_734.dgn

- NOTES:**
- FOR NOTES AND LEGEND REFER TO DRAWING NO. 60720423/B30/731.
 - THIS DRAWING TO BE READ IN CONJUNCTION WITH DRAWING NOS. 60720423/B30/731 TO 739.

CUT LINE B-B
SEE DRAWING NO. 60720423/B30/737 AND 738

This drawing has been prepared for the use of AECOM Binnies (TKO137) JV and its client. It may not be used, modified, reproduced or relied upon by third parties, except as approved by AECOM Binnies (TKO137) JV or as instructed by the client. AECOM Binnies (TKO137) JV or its client shall not be held responsible for any errors or omissions on this drawing without AECOM Binnies (TKO137) JV's express written consent. All measurements must be obtained from the stated dimensions.

ISO A1 594mm x 841mm
Approved:
Checked:
Designer:
Project Management Initials:

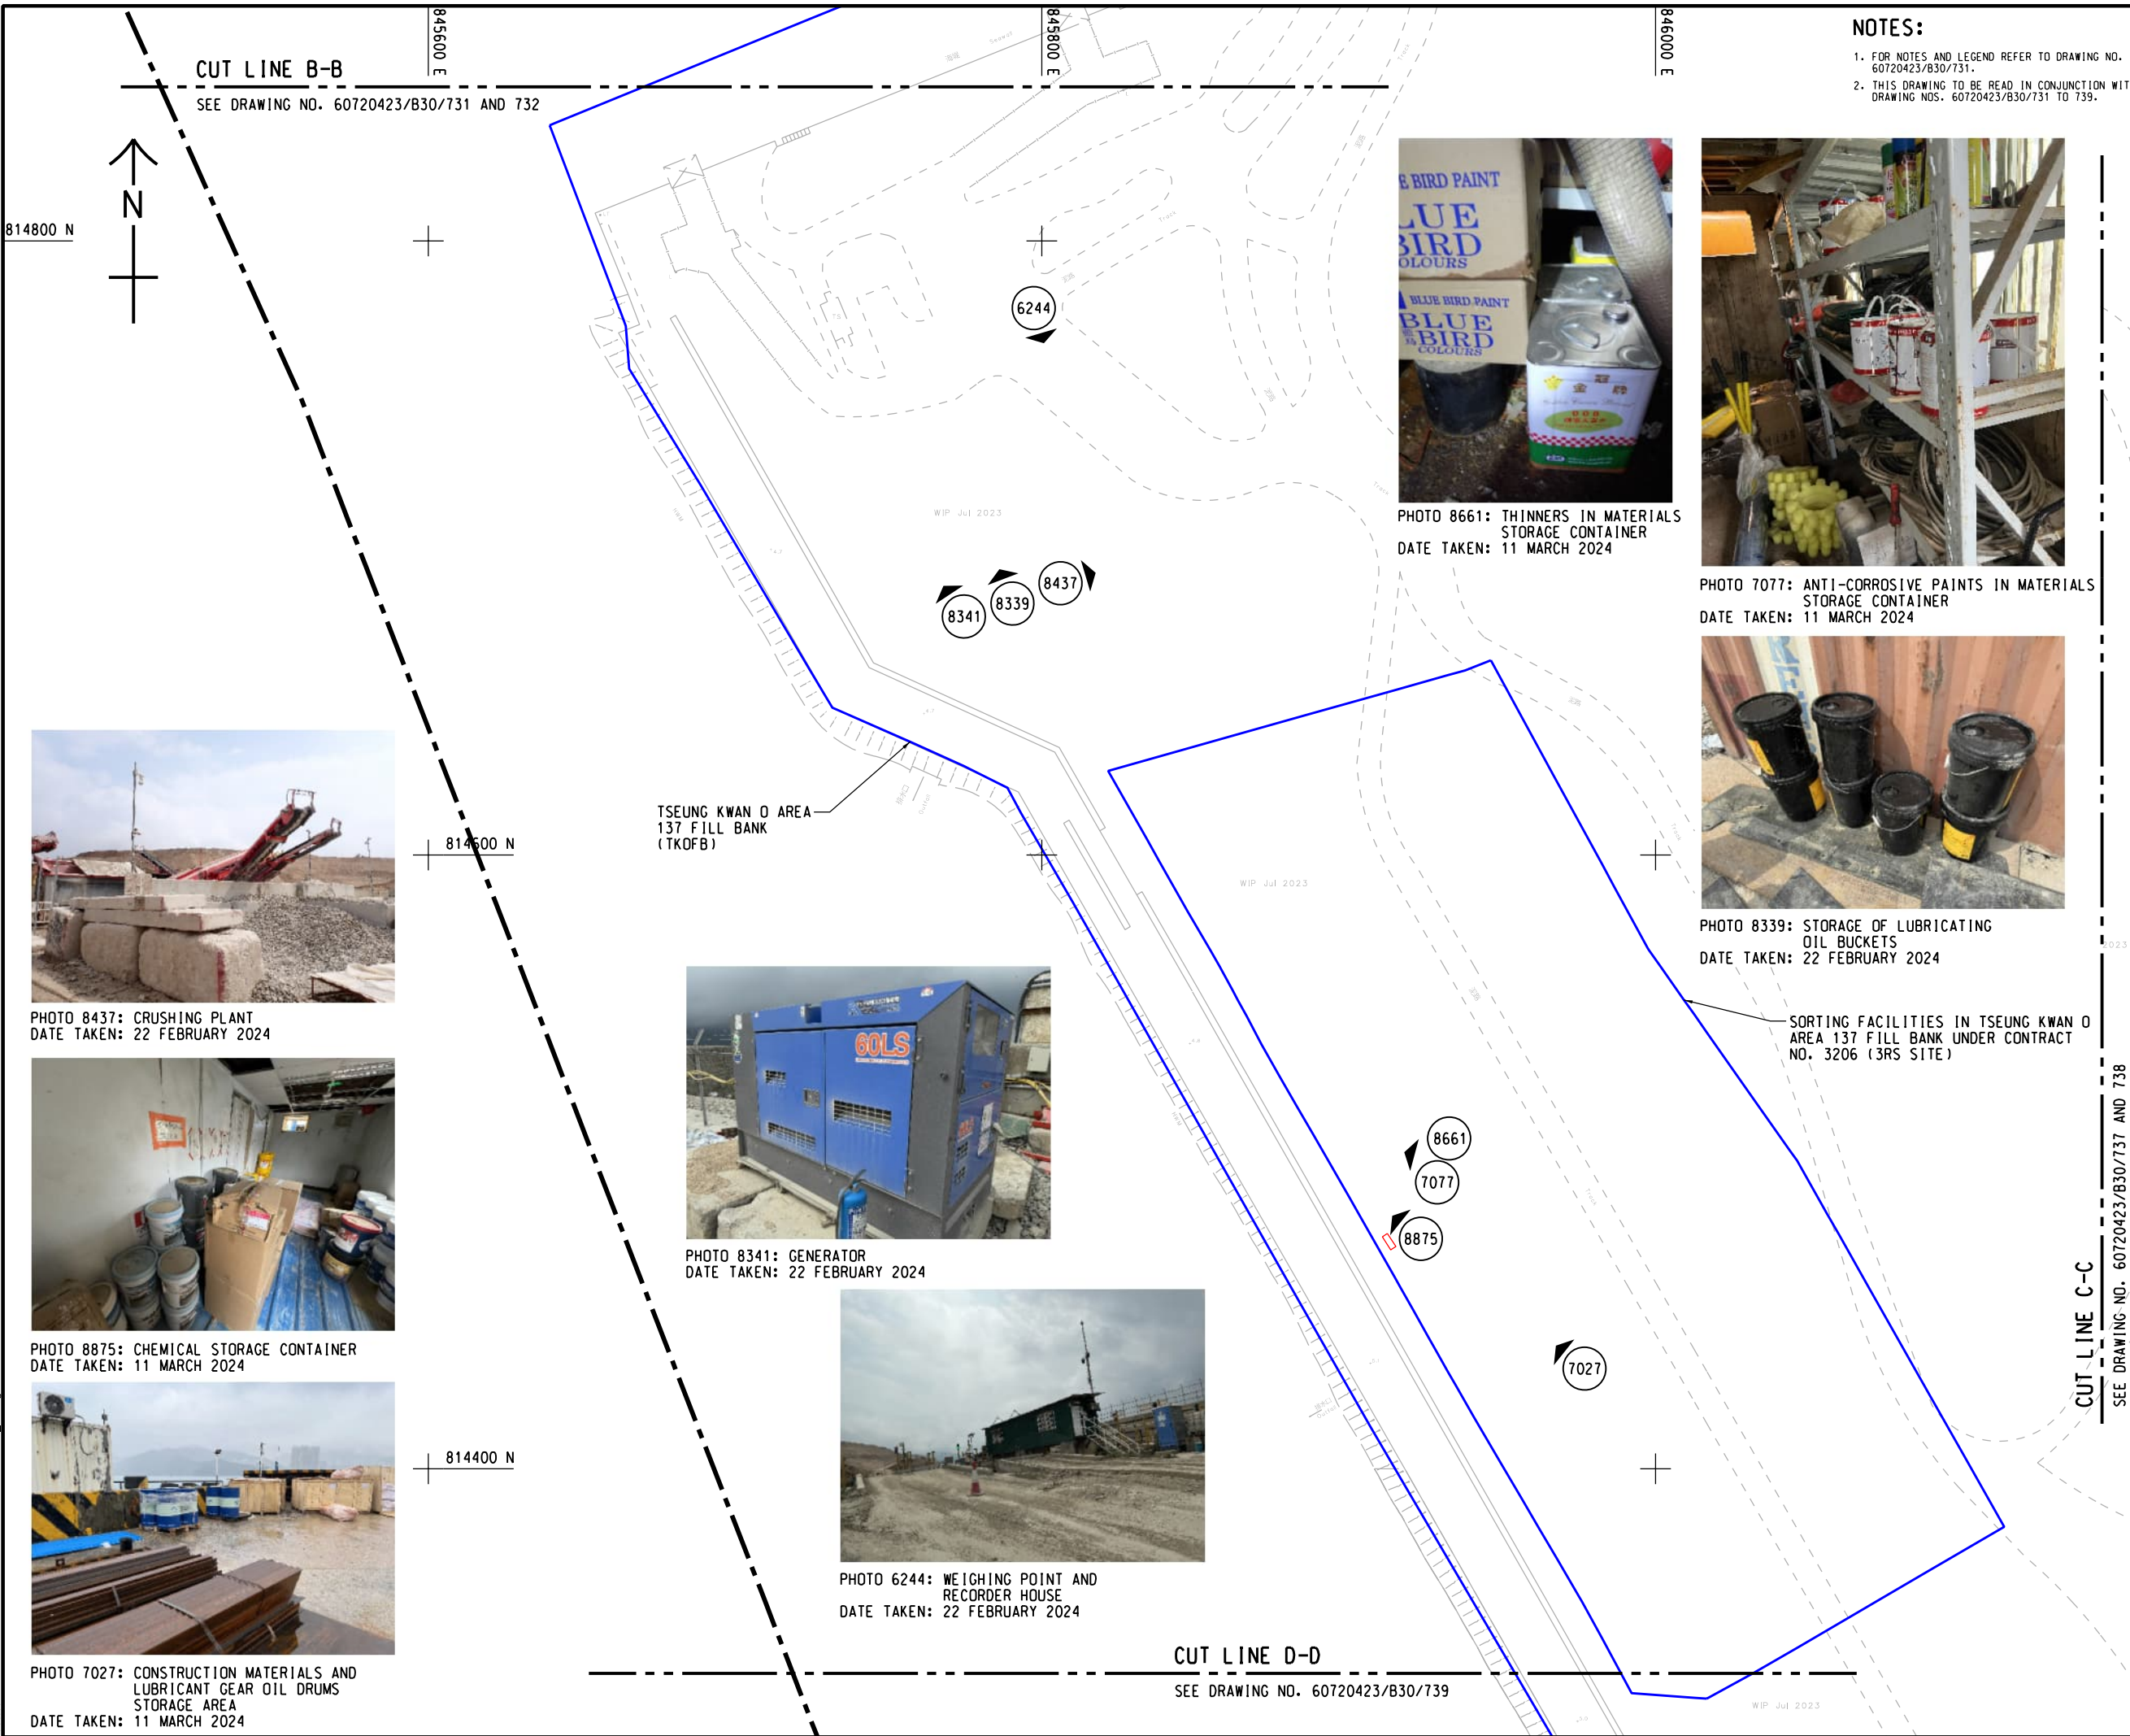

NOTES:

1. FOR NOTES AND LEGEND REFER TO DRAWING NO. 60720423/B30/731.
2. THIS DRAWING TO BE READ IN CONJUNCTION WITH DRAWING NOS. 60720423/B30/731 TO 739.



PROJECT
DEVELOPMENT OF TSEUNG KWAN O AREA 137 AND ASSOCIATED RECLAMATION SITES - INVESTIGATION, DESIGN AND CONSTRUCTION

CLIENT
CEPD 土木工程拓展署
Civil Engineering and Development Department

CONSULTANT
AECOM Binnies (TKO137) JV

SUB-CONSULTANTS
分列工程顧問公司



PHOTO 8661: THINNERS IN MATERIALS STORAGE CONTAINER
DATE TAKEN: 11 MARCH 2024



PHOTO 7077: ANTI-CORROSIVE PAINTS IN MATERIALS STORAGE CONTAINER
DATE TAKEN: 11 MARCH 2024



PHOTO 8339: STORAGE OF LUBRICATING OIL BUCKETS
DATE TAKEN: 22 FEBRUARY 2024



PHOTO 8437: CRUSHING PLANT
DATE TAKEN: 22 FEBRUARY 2024



PHOTO 8875: CHEMICAL STORAGE CONTAINER
DATE TAKEN: 11 MARCH 2024



PHOTO 7027: CONSTRUCTION MATERIALS AND LUBRICANT GEAR OIL DRUMS STORAGE AREA
DATE TAKEN: 11 MARCH 2024



PHOTO 8341: GENERATOR
DATE TAKEN: 22 FEBRUARY 2024



PHOTO 6244: WEIGHING POINT AND RECORDER HOUSE
DATE TAKEN: 22 FEBRUARY 2024

SORTING FACILITIES IN TSEUNG KWAN O AREA 137 FILL BANK UNDER CONTRACT NO. 3206 (3RS SITE)


ISSUE/REVISION

NO.	DATE	DESCRIPTION	CHK.

STATUS

SCALE A1 1:1000 **DIMENSION UNIT** METRES

KEY PLAN A1 1:50000

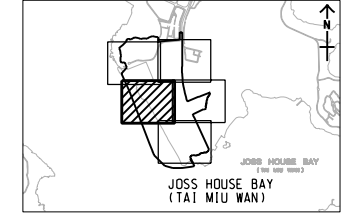

PROJECT NO. 60720423 **CONTRACT NO.** CE 40/2023(CE)

SHEET TITLE
PHOTOGRAPHIC RECORDS OF SITE WALKOVER (TKO 137)

SHEET NUMBER
60720423/B30/735

This drawing has been prepared for the use of AECOM Binnies (TKO137) JV and is not to be used, modified, reproduced or relied upon by third parties, except as approved by AECOM Binnies (TKO137) JV or as indicated by law. AECOM Binnies (TKO137) JV accepts no responsibility, and denies any liability, whatsoever, to any party, that uses or relies on this drawing without AECOM Binnies (TKO137) JV's express written consent. All measurements must be obtained from the stated dimensions.

V:\BAK\US55-BAK\CSWP\p1dtdrv\Create PH file\new\CSWP-75\color\p1d File by: haiquan.zhao 10/26/2024 PATH P:\PROJECTS\60720423\DRAWING\REPORT\B30\B30_735.dgn

ISO A1 594mm x 841mm
Approved:
Checked:
Designer:
Project Management Initials:



NOTES:
 1. FOR NOTES AND LEGEND REFER TO DRAWING NO. 60720423/B30/731.
 2. THIS DRAWING TO BE READ IN CONJUNCTION WITH DRAWING NOS. 60720423/B30/731 TO 739.



PHOTO 8608: GENERATOR
DATE TAKEN: 11 MARCH 2024



PHOTO 7013: GENERATORS
DATE TAKEN: 11 MARCH 2024



PHOTO 7010: OIL STAIN UNDERNEATH THE ENGINE OIL DRUM
DATE TAKEN: 11 MARCH 2024



PHOTO 0074: OIL STAIN REMOVED
DATE TAKEN: 26 MARCH 2024



PHOTO 6993: WORKERS REST CONTAINERS
DATE TAKEN: 11 MARCH 2024



PHOTO 8844: CHEMICAL WASTE STORAGE CONTAINER
DATE TAKEN: 11 MARCH 2024



PHOTO 8832: SORTING FACILITY
DATE TAKEN: 11 MARCH 2024



PHOTO 7042: TIPPING HALL
DATE TAKEN: 11 MARCH 2024

PROJECT
 DEVELOPMENT OF TSEUNG KWAN O AREA 137 AND ASSOCIATED RECLAMATION SITES - INVESTIGATION, DESIGN AND CONSTRUCTION

CLIENT
 CEDD 土木工程拓展署
 Civil Engineering and Development Department

CONSULTANT
 AECOM Binnies (TKO137) JV

SUB-CONSULTANTS
 分判工程顧問公司


ISSUE/REVISION

NO.	DATE	DESCRIPTION	CHK.

STATUS
 NOTED

SCALE A1 1:1000
DIMENSION UNIT METRES

KEY PLAN A1 1:50000

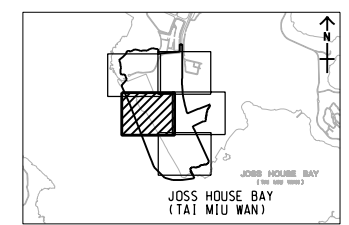

PROJECT NO. 60720423
CONTRACT NO. CE 40/2023(CE)

SHEET TITLE
 PHOTOGRAPHIC RECORDS OF SITE WALKOVER (TKO 137)

SHEET NUMBER
 60720423/B30/736

This drawing has been prepared for the use of AECOM Binnies (TKO137) JV and its related companies. It may not be used, modified, reproduced or relied upon by third parties, except as approved by AECOM Binnies (TKO137) JV or as replaced by AECOM Binnies (TKO137) JV. AECOM Binnies (TKO137) JV accepts no responsibility, and denies any liability, whatsoever, for any party, that uses or relies on this drawing without AECOM Binnies (TKO137) JV's express written consent. All measurements must be obtained from the stated dimensions.

V:\BAK\US55-BAK\CSWP\p1\tdrv\Create PH file\new\CSWP-75\color\p1 Plot File by: haiquan.zhao 10/26/2024 PATH P:\PROJECTS\60720423\DRAWING\REPORT\B30\B30_736.dgn

ISO A1 594mm x 841mm
 Approved:
 Checked:
 Designer:
 Project Management Initials:
 V:\BAKU\USP-BAK\CSWP\p1\tdrv\Create PH file\new\CSWP-75\color\p1
 Plot File by: haiquan.zhao
 10/26/2024
 PATH P:\PROJECTS\60720423\DRAWING\REPORT\B30\B30_737.dgn

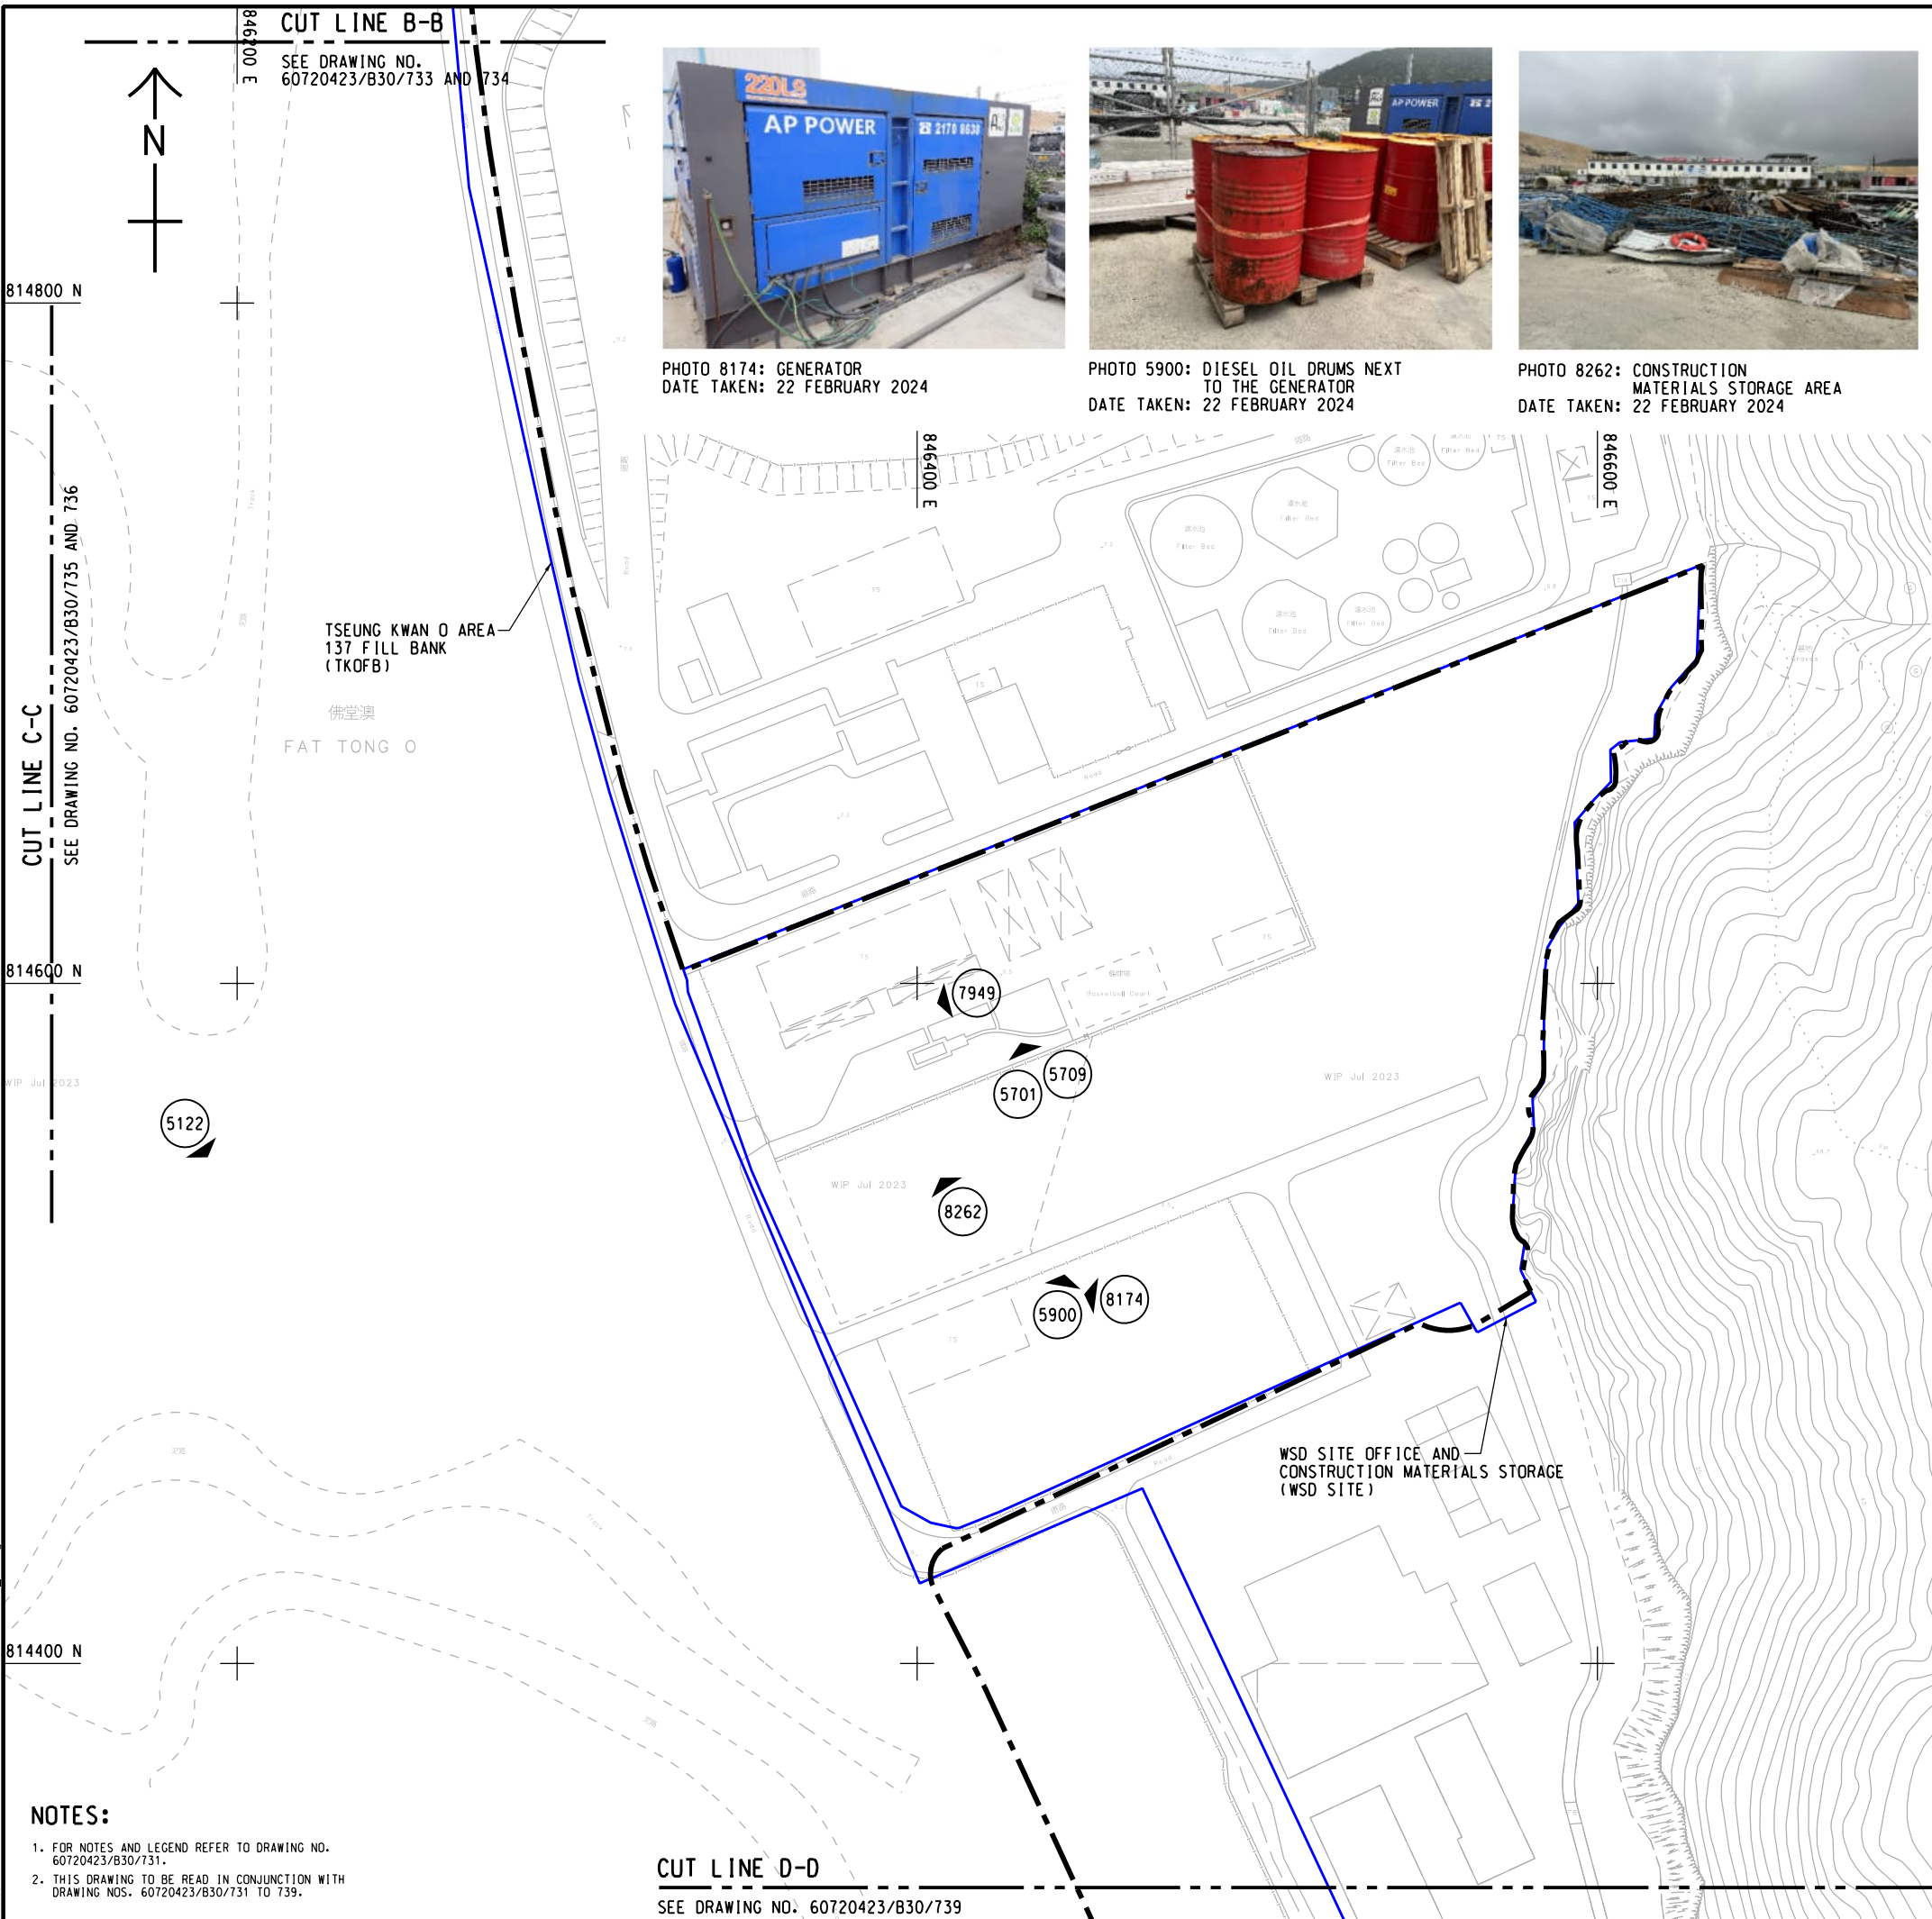


PHOTO 8174: GENERATOR
 DATE TAKEN: 22 FEBRUARY 2024



PHOTO 5900: DIESEL OIL DRUMS NEXT
 TO THE GENERATOR
 DATE TAKEN: 22 FEBRUARY 2024



PHOTO 8262: CONSTRUCTION
 MATERIALS STORAGE AREA
 DATE TAKEN: 22 FEBRUARY 2024



PHOTO 5122: WET SOIL STOCKPILING AREA
 DATE TAKEN: 19 FEBRUARY 2024



PHOTO 7949: ACCESS ROAD AND SITE OFFICE
 DATE TAKEN: 22 FEBRUARY 2024



PHOTO 5701: DANGEROUS GOODS STORE
 DATE TAKEN: 22 FEBRUARY 2024



PHOTO 5709: DANGEROUS GOODS STORE
 DATE TAKEN: 22 FEBRUARY 2024


ISSUE/REVISION
 修訂

NO.	DATE	DESCRIPTION	CHK.

STATUS
 狀態

SCALE
 比例尺
 A1 1: 1000 METRES

KEY PLAN
 索引圖
 A1 1: 50000

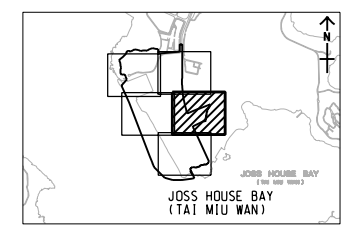

PROJECT NO.
 項目編號
 60720423

CONTRACT NO.
 合約編號
 CE 40/2023(CE)

SHEET TITLE
 圖名
 PHOTOGRAPHIC RECORDS OF
 SITE WALKOVER (TKO 137)

SHEET NUMBER
 圖號
 60720423/B30/737

NOTES:
 1. FOR NOTES AND LEGEND REFER TO DRAWING NO.
 60720423/B30/731.
 2. THIS DRAWING TO BE READ IN CONJUNCTION WITH
 DRAWING NOS. 60720423/B30/731 TO 739.

CUT LINE D-D
 SEE DRAWING NO. 60720423/B30/739

This drawing has been prepared for the use of AECOM Binnies (TKO137) JV and is not to be used, modified, reproduced or relied upon by third parties, except as approved by AECOM Binnies (TKO137) JV or as indicated by AECOM Binnies (TKO137) JV on any part of the drawing without AECOM Binnies (TKO137) JV's express written consent. Do not scale this document. All measurements must be obtained from the stated dimensions.

ISO A1 594mm x 841mm
 Approved:
 Checked:
 Designer:
 Project Management Initials:
 V:\BAK\USP5-BAK\CSWP\p1\tdrv\Create PH file\new\CSWP-75\color\p1
 Plot File by: haiquan.zhao 10/26/2024
 PATH P:\PROJECTS\60720423\DRAWING\REPORT\B30\B30_735.dgn

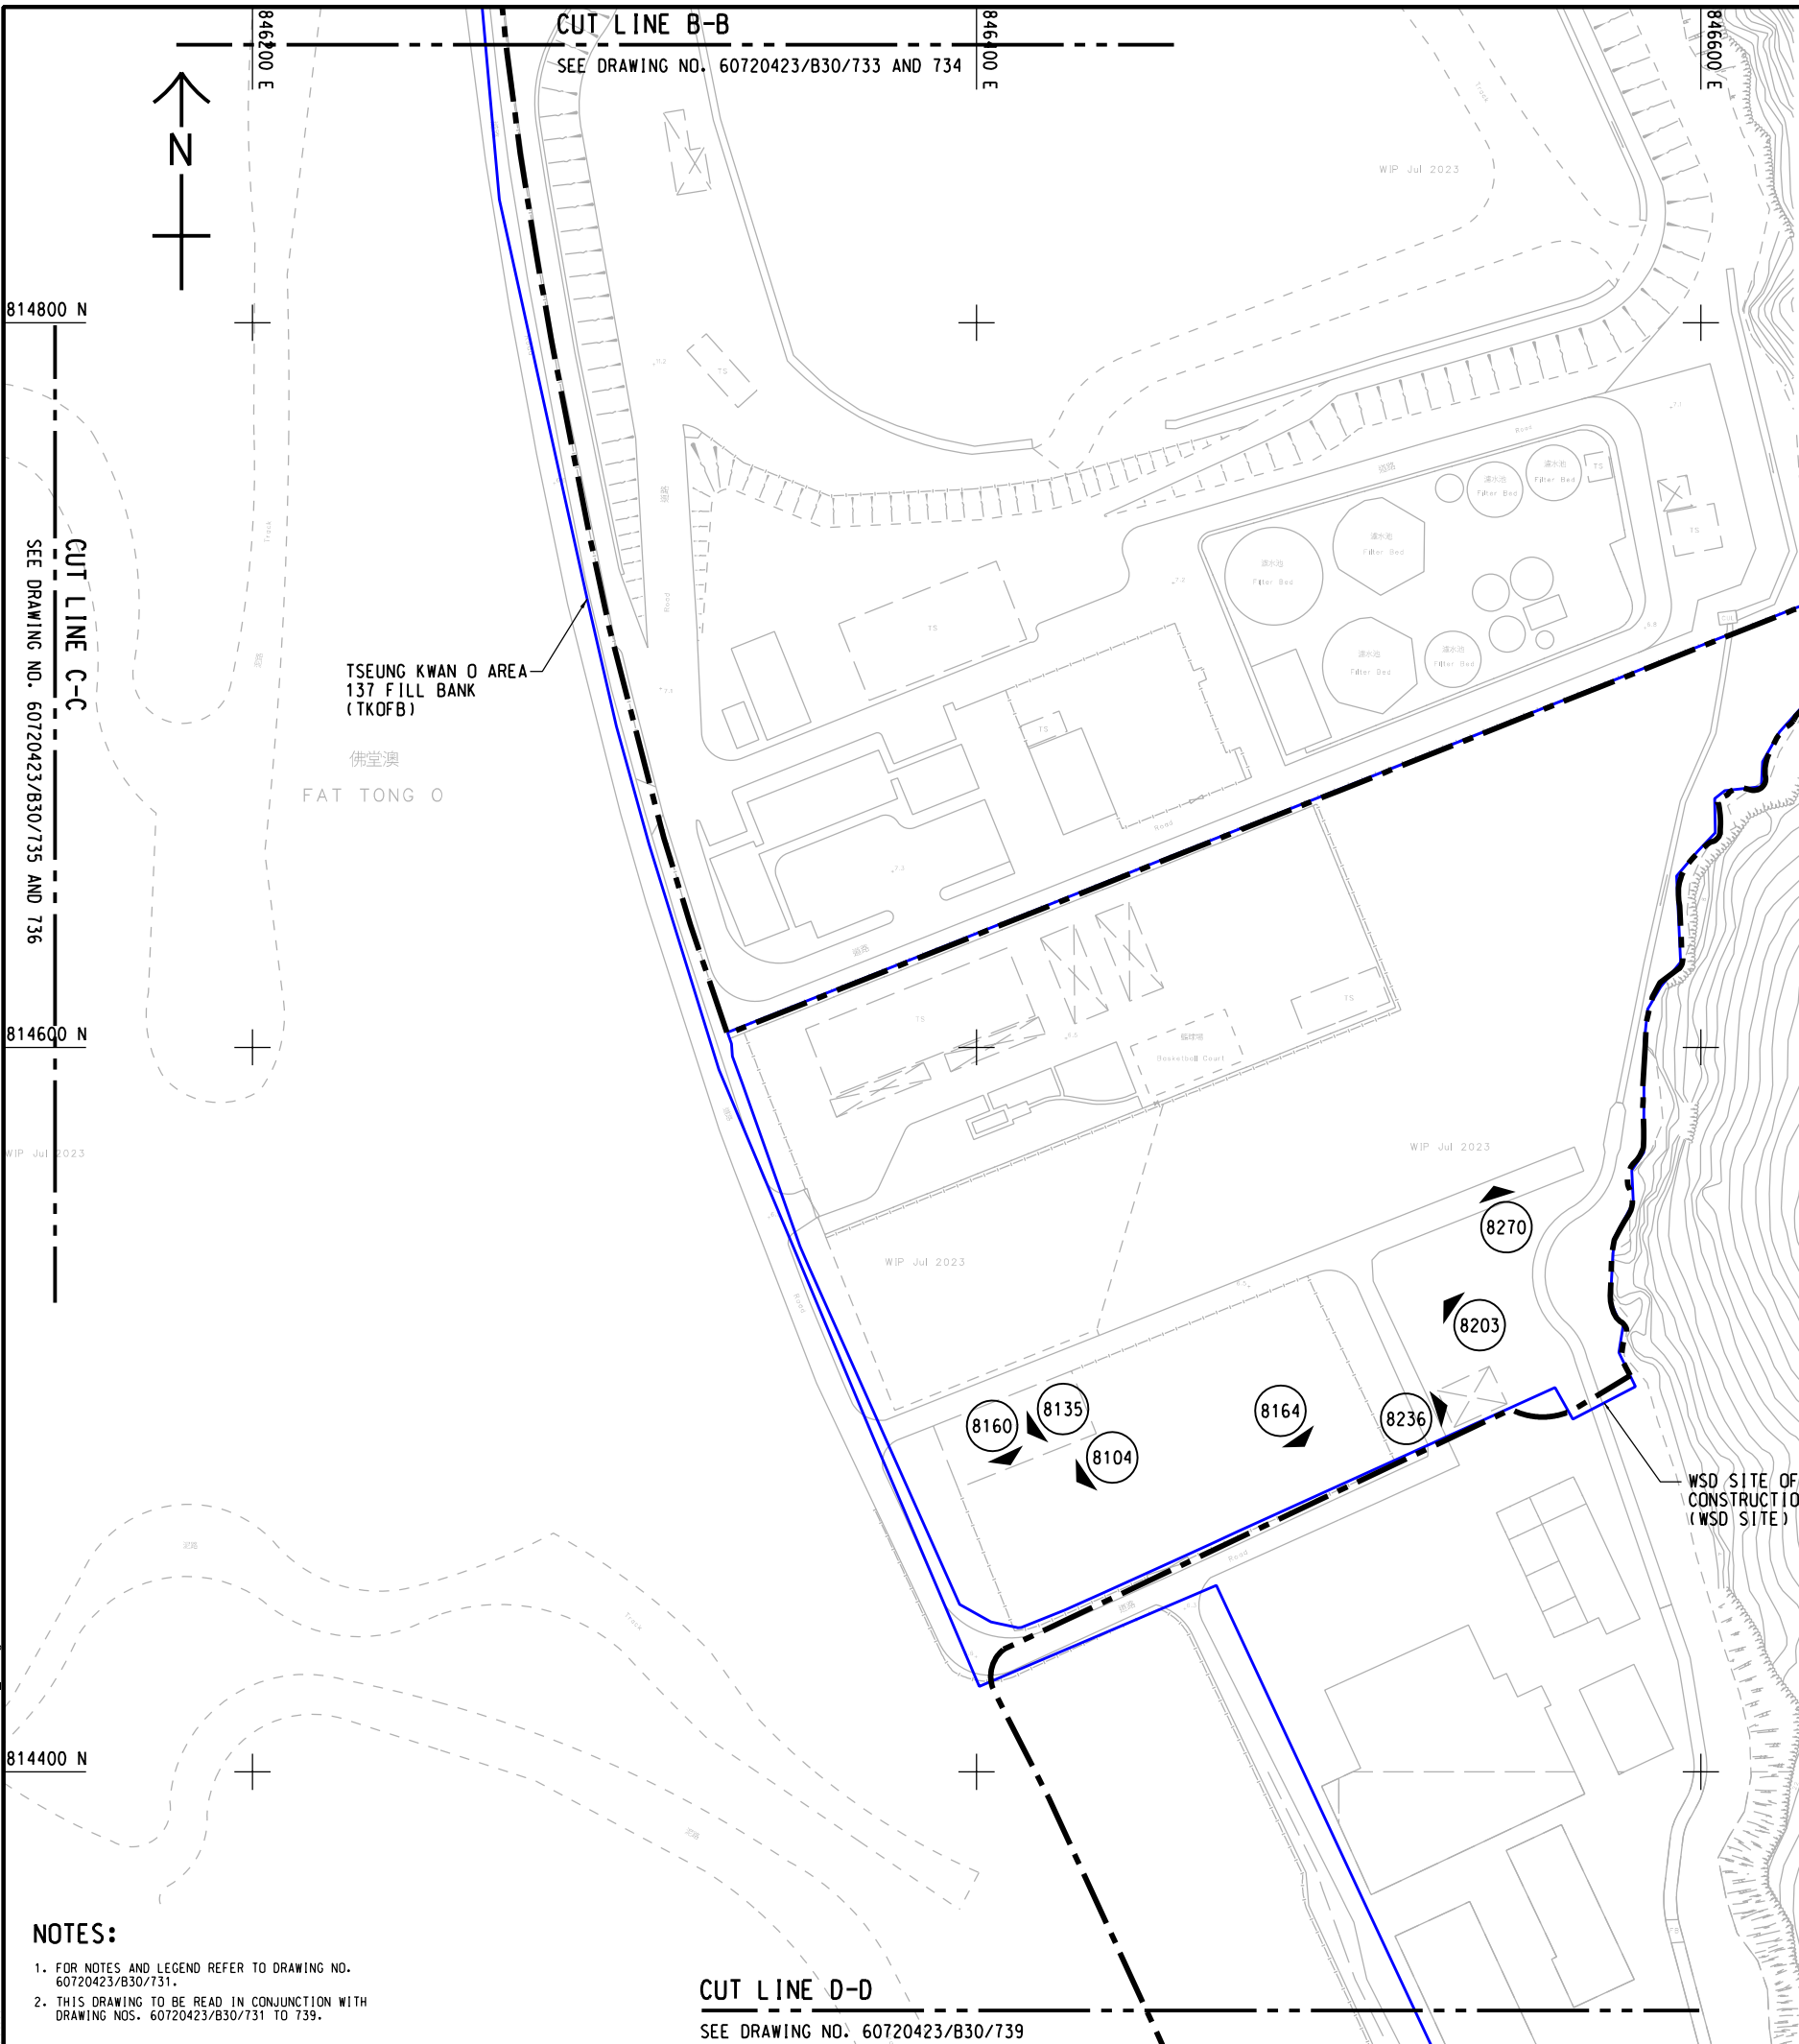


PHOTO 8104: WORKSHOP
 DATE TAKEN: 22 FEBRUARY 2024



PHOTO 8135: MATERIALS STORE
 DATE TAKEN: 22 FEBRUARY 2024



PHOTO 8164: CONSTRUCTION MATERIALS STORAGE AREA
 DATE TAKEN: 22 FEBRUARY 2024



PHOTO 8236: WORKERS REST AREA
 DATE TAKEN: 22 FEBRUARY 2024



PHOTO 8203: SITE OFFICE
 DATE TAKEN: 22 FEBRUARY 2024



PHOTO 8160: PAINTS AND EPOXY PAINTS IN MATERIALS STORE
 DATE TAKEN: 22 FEBRUARY 2024



PHOTO 8270: SOIL STOCKPILING AREA
 DATE TAKEN: 22 FEBRUARY 2024

ISSUE/REVISION
 修訂


I/R	DATE	DESCRIPTION	CHK.

STATUS
 狀態

SCALE **DIMENSION UNIT**
 比例尺 尺寸單位

A1 1: 1000 METRES

KEY PLAN A1 1: 50000

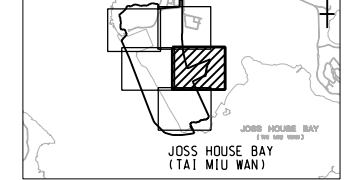

PROJECT NO. 60720423
CONTRACT NO. CE 40/2023(CE)

SHEET TITLE
 PHOTOGRAPHIC RECORDS OF SITE WALKOVER (TKO 137)

SHEET NUMBER
 60720423/B30/738

NOTES:
 1. FOR NOTES AND LEGEND REFER TO DRAWING NO. 60720423/B30/731.
 2. THIS DRAWING TO BE READ IN CONJUNCTION WITH DRAWING NOS. 60720423/B30/731 TO 739.

CUT LINE D-D
 SEE DRAWING NO. 60720423/B30/739

This drawing has been prepared for the use of AECOM Binnies (TKO137) JV and its related parties, except as approved by AECOM Binnies (TKO137) JV or as indicated by AECOM Binnies (TKO137) JV. It may not be used, modified, reproduced or relied upon by third parties, without the prior written consent of AECOM Binnies (TKO137) JV. All measurements must be obtained from the stated dimensions.

ISO A1 594mm x 841mm
 Approved:
 Checked:
 Designer:
 Project Management Initials:

846000 E

846200 E

846400 E

CUT LINE D-D

SEE DRAWING NOS. 60720423/B30/735 AND 736

NOTES:

- FOR NOTES AND LEGEND REFER TO DRAWING NO. 60720423/B30/731.
- THIS DRAWING TO BE READ IN CONJUNCTION WITH DRAWING NOS. 60720423/B30/731 TO 739.

WIP Jul 2023



PHOTO 7850: OIL DRUM NEXT TO THE GENERATOR
 DATE TAKEN: 19 FEBRUARY 2024



PHOTO 7859: GENERATOR
 DATE TAKEN: 19 FEBRUARY 2024



PHOTO 7627: SOIL STOCKPILING AREA
 DATE TAKEN: 19 FEBRUARY 2024



PHOTO 5302: CHEMICAL STORAGE CABINET
 DATE TAKEN: 19 FEBRUARY 2024



PHOTO 7832: SORTING FACILITIES AND TIPPING HALL
 DATE TAKEN: 19 FEBRUARY 2024

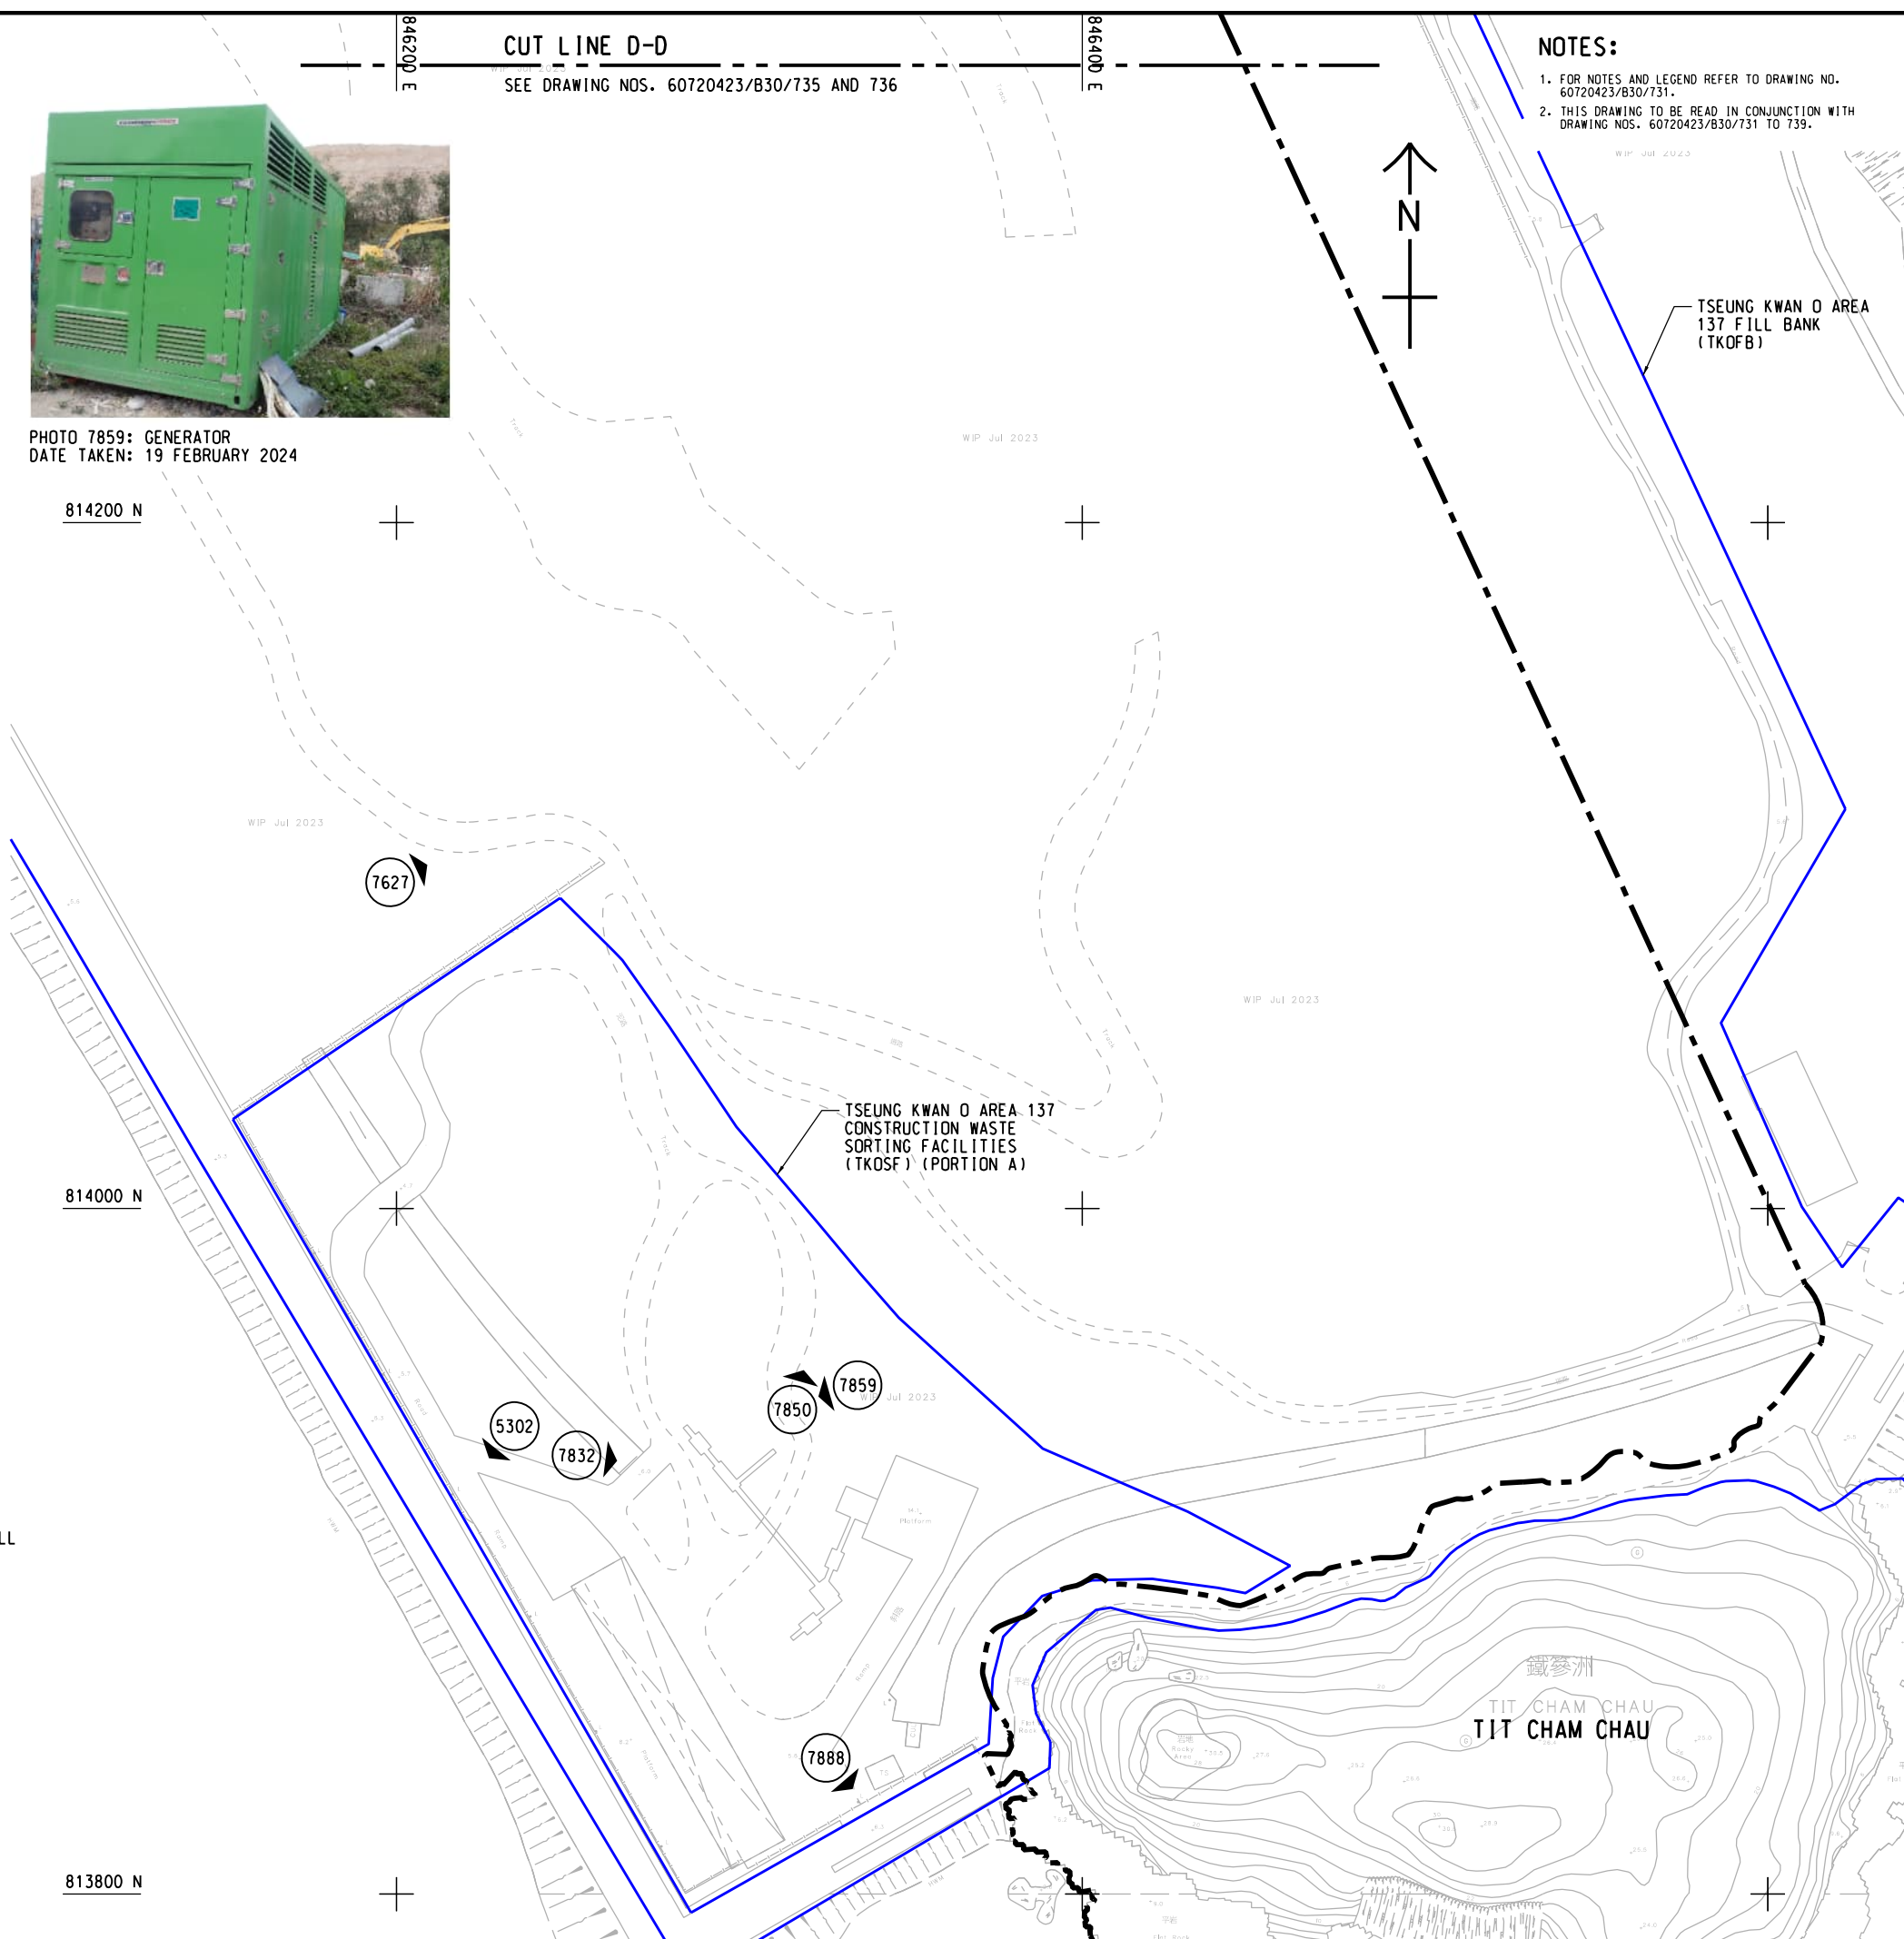


PHOTO 7888: WORKERS REST CONTAINERS
 DATE TAKEN: 19 FEBRUARY 2024

814200 N

814000 N

813800 N



PROJECT
 項目
 DEVELOPMENT OF
 TSEUNG KWAN O AREA 137
 AND ASSOCIATED
 RECLAMATION SITES
 - INVESTIGATION,
 DESIGN AND CONSTRUCTION

CLIENT
 業主
 土木工程拓展署
 Civil Engineering and
 Development Department

CONSULTANT
 顧問公司
 AECOM Binnies (TKO137) JV

SUB-CONSULTANTS
 分判工程師公司

ISSUE/REVISION
 修訂


NO.	DATE	DESCRIPTION	CHK.

STATUS
 狀態

SCALE **DIMENSION UNIT**
 比例尺 尺寸單位

A1 1: 1000 METRES

KEY PLAN A1 1: 50000
 索引圖

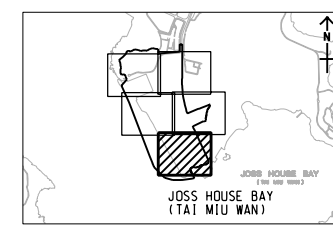

PROJECT NO. **CONTRACT NO.**
 項目編號 合約編號
 60720423 CE 40/2023(CE)




SHEET TITLE
 圖紙名稱
 PHOTOGRAPHIC RECORDS OF
 SITE WALKOVER (TKO 137)

SHEET NUMBER
 圖紙編號
 60720423/B30/739

V:\BAK\US55-BAK\CSWP\p1dtdrv\Create PH file\new\CSWP-75\color\p1
 Plot File by: haiquan.zhao 10/26/2024
 PATH P:\PROJECTS\60720423\DRAWING\REPORT\B30\B30_739.dgn

This drawing has been prepared for the use of AECOM Binnies (TKO137) JV and is not to be used, modified, reproduced or relied upon by third parties, except as approved by AECOM Binnies (TKO137) JV or as replaced by AECOM Binnies (TKO137) JV. It may not be used, modified, reproduced or relied upon by third parties, except as approved by AECOM Binnies (TKO137) JV or as replaced by AECOM Binnies (TKO137) JV. All measurements must be obtained from the stated dimensions.

ISO A1 594mm x 841mm
 Approved:
 Checked:
 Designer:
 Project Management Initials:

- LEGEND:**
-  PROJECT BOUNDARY
 -  MARINE VIADUCTS
 -  LOCATION AND DIRECTION OF PHOTOGRAPH TAKEN / PHOTO ID

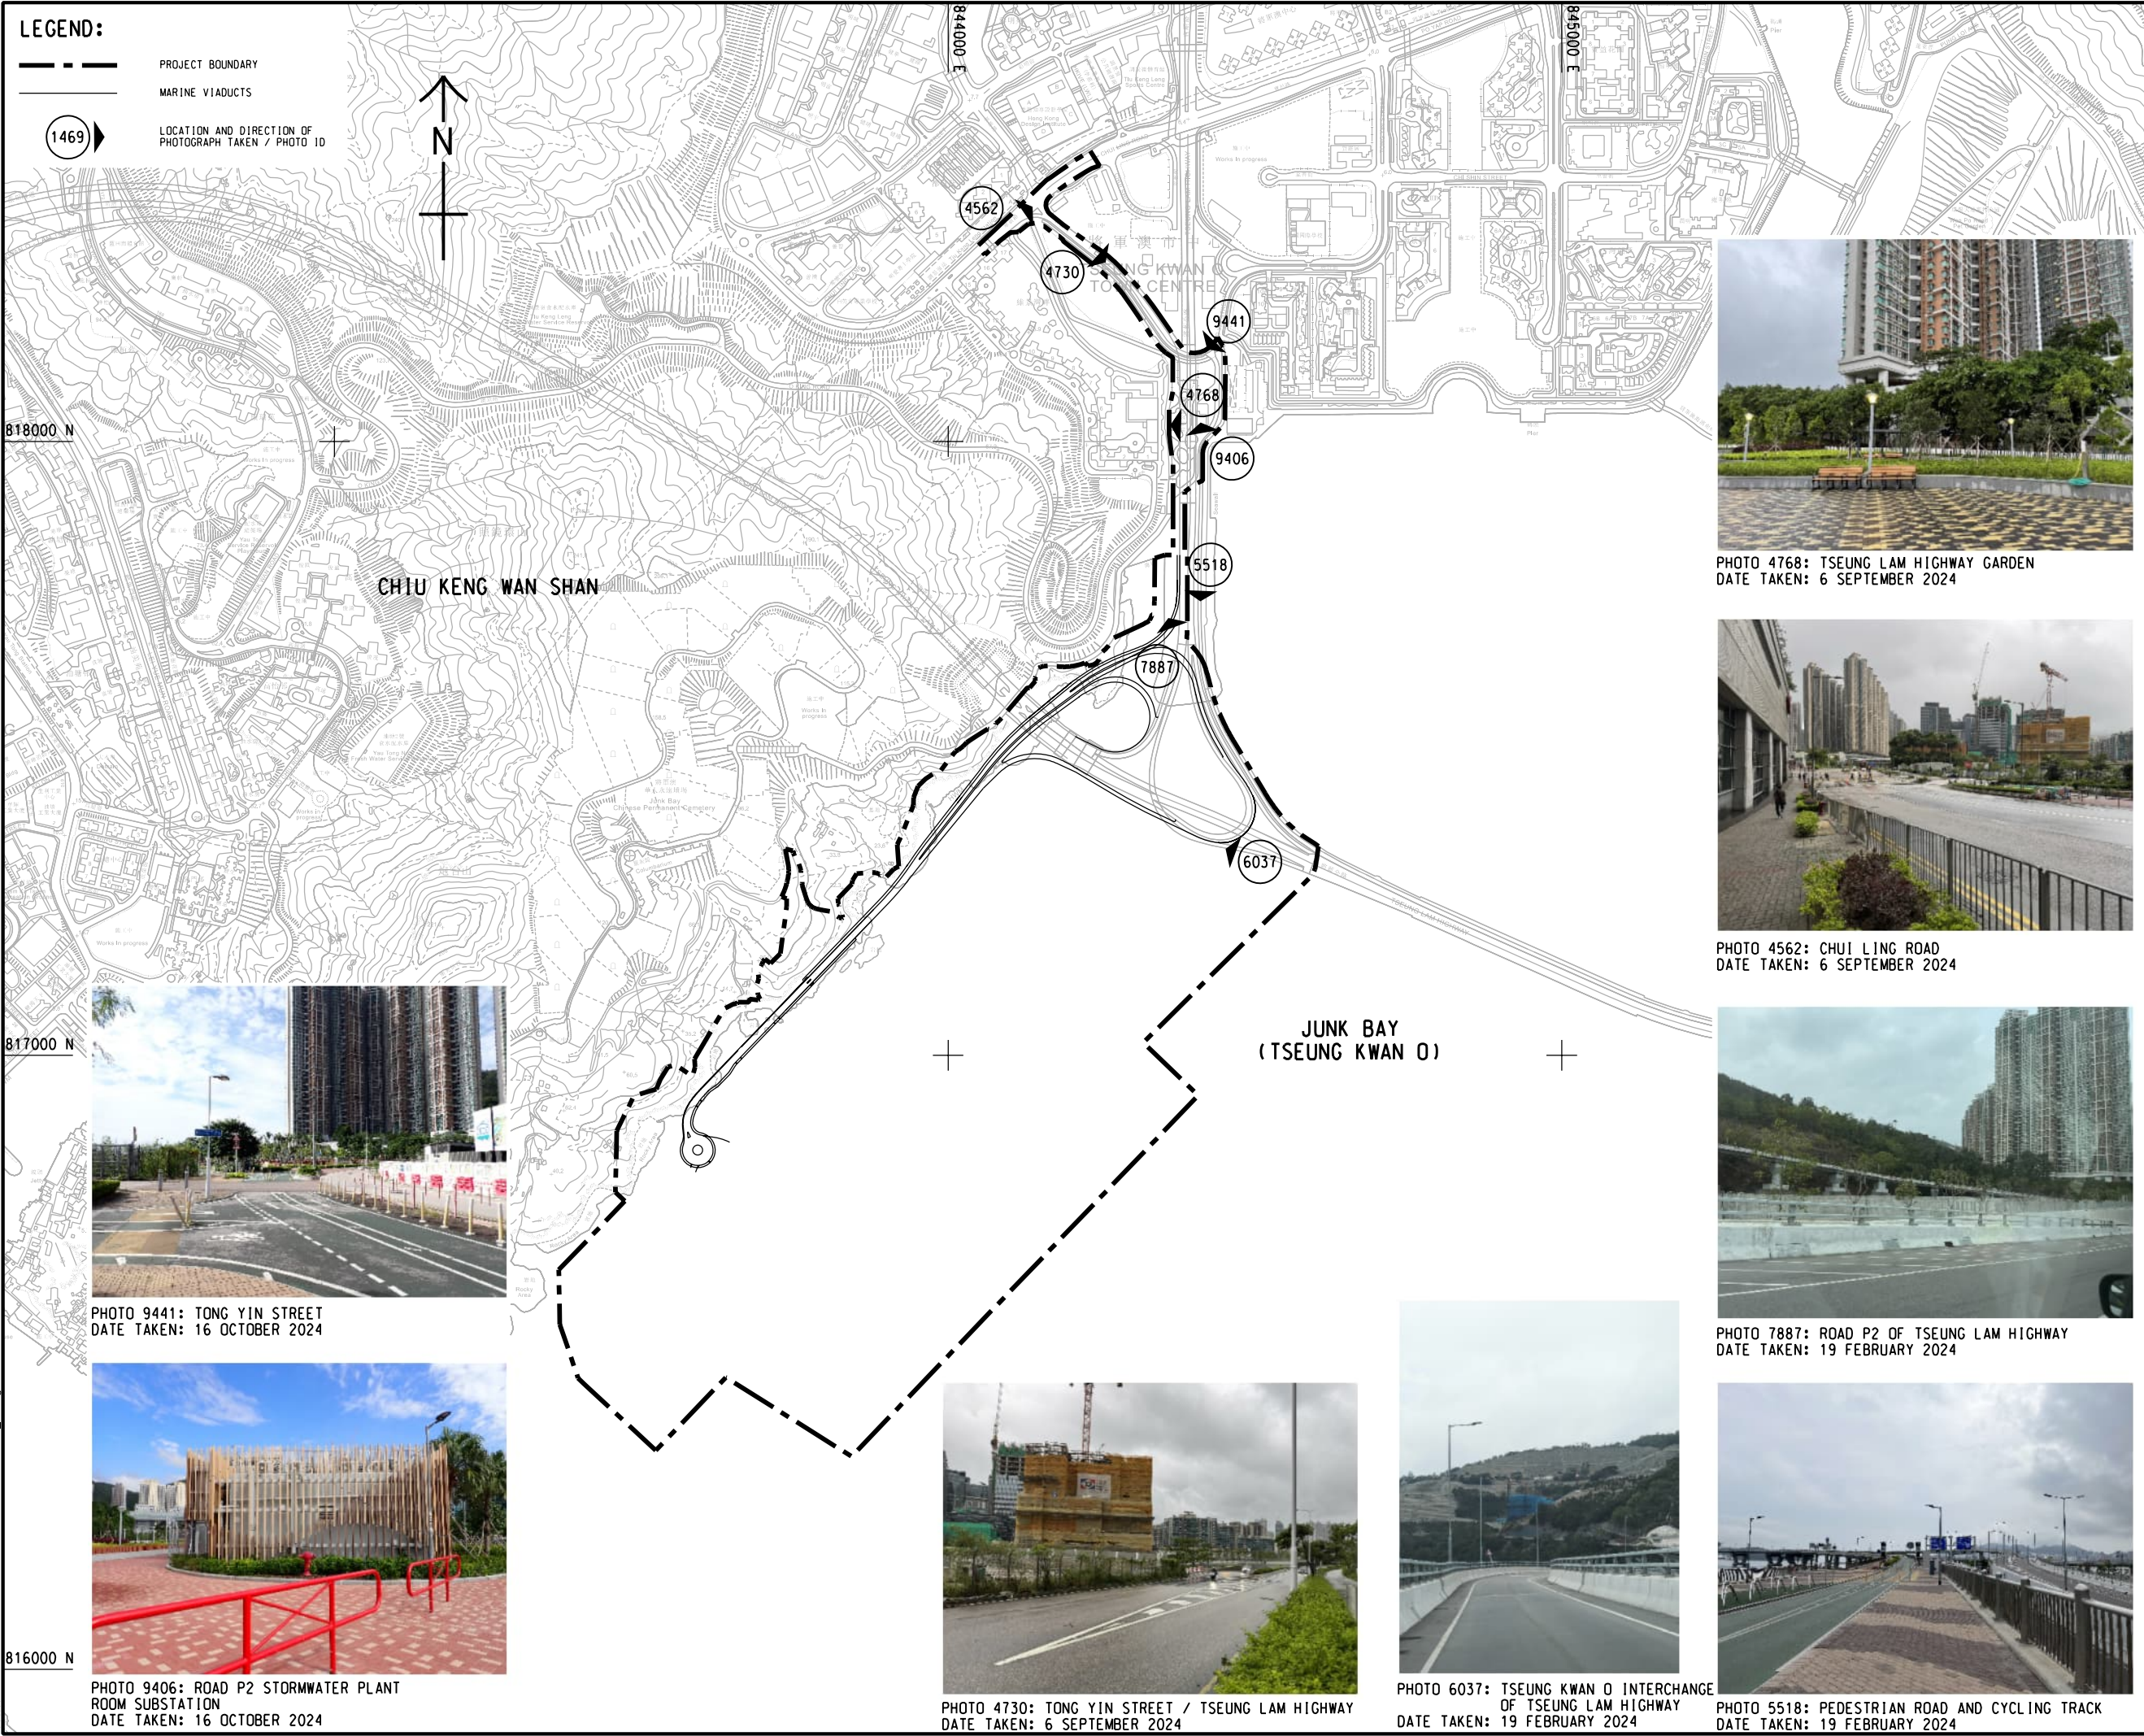


PHOTO 4768: TSEUNG LAM HIGHWAY GARDEN
 DATE TAKEN: 6 SEPTEMBER 2024



PHOTO 4562: CHUI LING ROAD
 DATE TAKEN: 6 SEPTEMBER 2024



PHOTO 7887: ROAD P2 OF TSEUNG LAM HIGHWAY
 DATE TAKEN: 19 FEBRUARY 2024



PHOTO 5518: PEDESTRIAN ROAD AND CYCLING TRACK
 DATE TAKEN: 19 FEBRUARY 2024



PHOTO 4730: TONG YIN STREET / TSEUNG LAM HIGHWAY
 DATE TAKEN: 6 SEPTEMBER 2024



PHOTO 6037: TSEUNG KWAN O INTERCHANGE
 OF TSEUNG LAM HIGHWAY
 DATE TAKEN: 19 FEBRUARY 2024



PHOTO 9441: TONG YIN STREET
 DATE TAKEN: 16 OCTOBER 2024



PHOTO 9406: ROAD P2 STORMWATER PLANT
 ROOM SUBSTATION
 DATE TAKEN: 16 OCTOBER 2024

PROJECT
 項目
 DEVELOPMENT OF
 TSEUNG KWAN O AREA 137
 AND ASSOCIATED
 RECLAMATION SITES
 - INVESTIGATION,
 DESIGN AND CONSTRUCTION

CLIENT
 客戶
 土木工程拓展署
 Civil Engineering and
 Development Department

CONSULTANT
 顧問公司
 AECOM Binnies (TKO137) JV

SUB-CONSULTANTS
 分判工程師/公司

ISSUE/REVISION
 修訂

NO.	DATE	DESCRIPTION	CHK.

STATUS
 狀態

SCALE **DIMENSION UNIT**
 比例尺 尺寸單位

A1 1 : 5000 METRES

KEY PLAN
 索引圖

PROJECT NO. **CONTRACT NO.**
 項目編號 合約編號

60720423 CE 40/2023(CE)

SHEET TITLE
 圖紙名稱

PHOTOGRAPHIC RECORDS OF
 SITE WALKOVER (TKO 132)

SHEET NUMBER
 圖紙編號

60720423/B30/740

V:\BAKU\US55-BAK\CSWP\p1\draw\Create PH file\new\CSWP-75\color\p1
 Plot File by: WangMB
 PATH P:\PROJECTS\60720423\DRAWING\REPORT\B30\B30_740.dgn

This drawing has been prepared for the use of AECOM Binnies (TKO137) JV or as required by law. AECOM Binnies (TKO137) JV accepts no responsibility, and denies any liability, whatsoever, for any party, that uses or relies on this drawing without AECOM Binnies (TKO137) JV's express written consent. Do not scale this document. All measurements must be obtained from the stated dimensions.