


V:\BAKU\55-BAK\CSWP\p1\dir\Create PH file\new\CSWP-75\color\p1
 Plot File by: WangMB
 PATH: P:\PROJECTS\60720423\DRAWING\REPORT\B30\B30_925.dgn
 ISO A1 594mm x 841mm
 Approved:
 Checked:
 Designer:
 Project Management Initials:

VPs	DESCRIPTION
VP1	VIEW FROM DRAGON'S BACK TRAIL
VP2	VIEW FROM SIU SAI WAN PROMENADE
VP3	VIEW FROM LOHAS PARK
VP4	VIEW FROM TSEUNG KWAN O WATERFRONT PARK
VP5	VIEW FROM WATERFRONT OF LOHAS PARK
VP6	VIEW FROM TSEUNG KWAN O INNOPARK
VP7	VIEW FROM LOOKOUT OF DEVIL'S PEAK
VP8	VIEW FROM TIN HA SHAN
VP9	VIEW FROM TUNG LUNG CHAU LOOKOUT
VP10	VIEW FROM THE TRAVELLER ALONG THE FERRY ROUTE ALONG THE TATHONG CHANNEL
VP11	VIEW FROM THE HENG FA CHUEN PROMENADE
VP12	VIEW FROM TSEUNG LAM HIGHWAY GARDEN

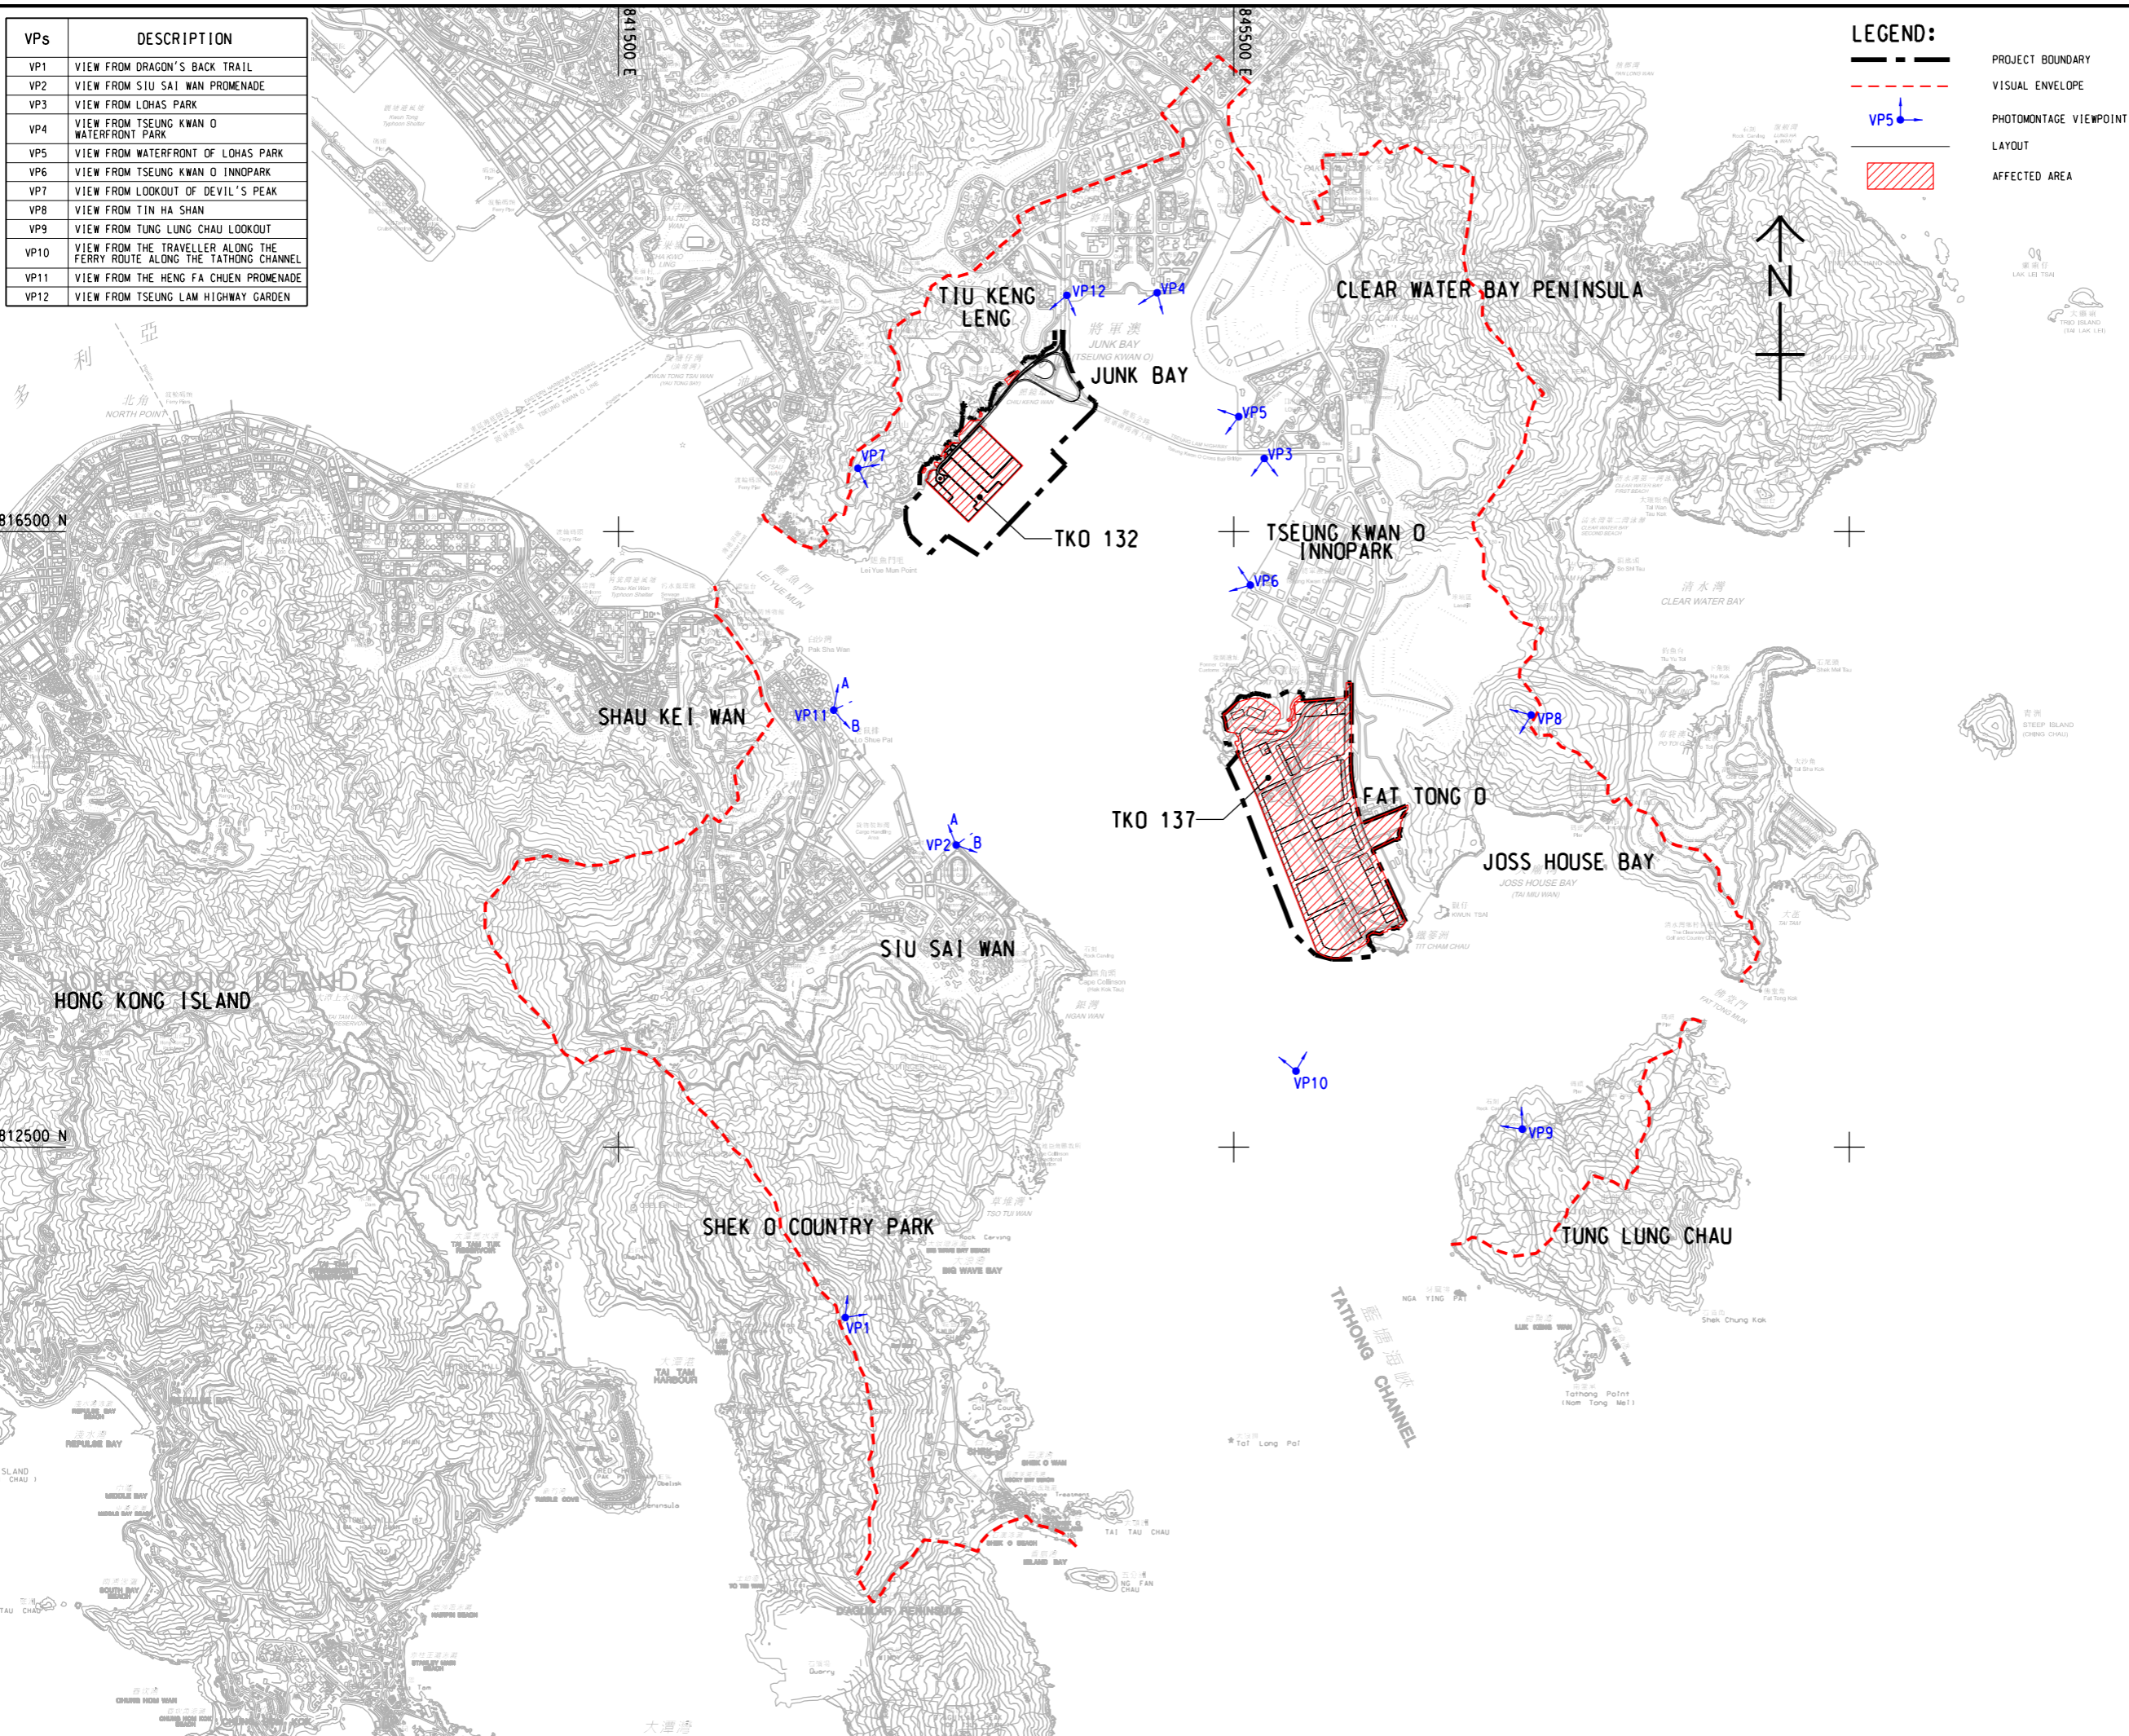

LEGEND:

- PROJECT BOUNDARY
- VISUAL ENVELOPE
- VP5 ↓ PHOTOMONTAGE VIEWPOINT
- AFFECTED AREA



PROJECT
 DEVELOPMENT OF TSEUNG KWAN O AREA 137 AND ASSOCIATED RECLAMATION SITES – INVESTIGATION, DESIGN AND CONSTRUCTION

CLIENT
 土木工程拓展署
 CEDD Civil Engineering and Development Department

CONSULTANT
 AECOM Binnies (TKO137) JV

SUB-CONSULTANTS
 分判工程顧問公司

ISSUE/REVISION

IR	DATE	DESCRIPTION	CHK.

STATUS

SCALE **DIMENSION UNIT**
 A1 1 : 20000 METRES

KEY PLAN

PROJECT NO. **CONTRACT NO.**
 60720423 CE 40/2023(CE)

SHEET TITLE
 VISUAL IMPACT PLAN

SHEET NUMBER
 60720423/B30/FIGURE 11.4.15

This drawing has been prepared for the use of AECOM Binnies (TKO137) JV or as required by the Government of the Hong Kong Special Administrative Region. It may not be used, modified, reproduced or related upon by third parties, except as approved by AECOM Binnies (TKO137) JV or as required by the Government of the Hong Kong Special Administrative Region. All measurements must be obtained from the latest dimensions.