


ISO A1 594mm x 841mm
Approved:
Checked:
Designer:
Project Management Initials:

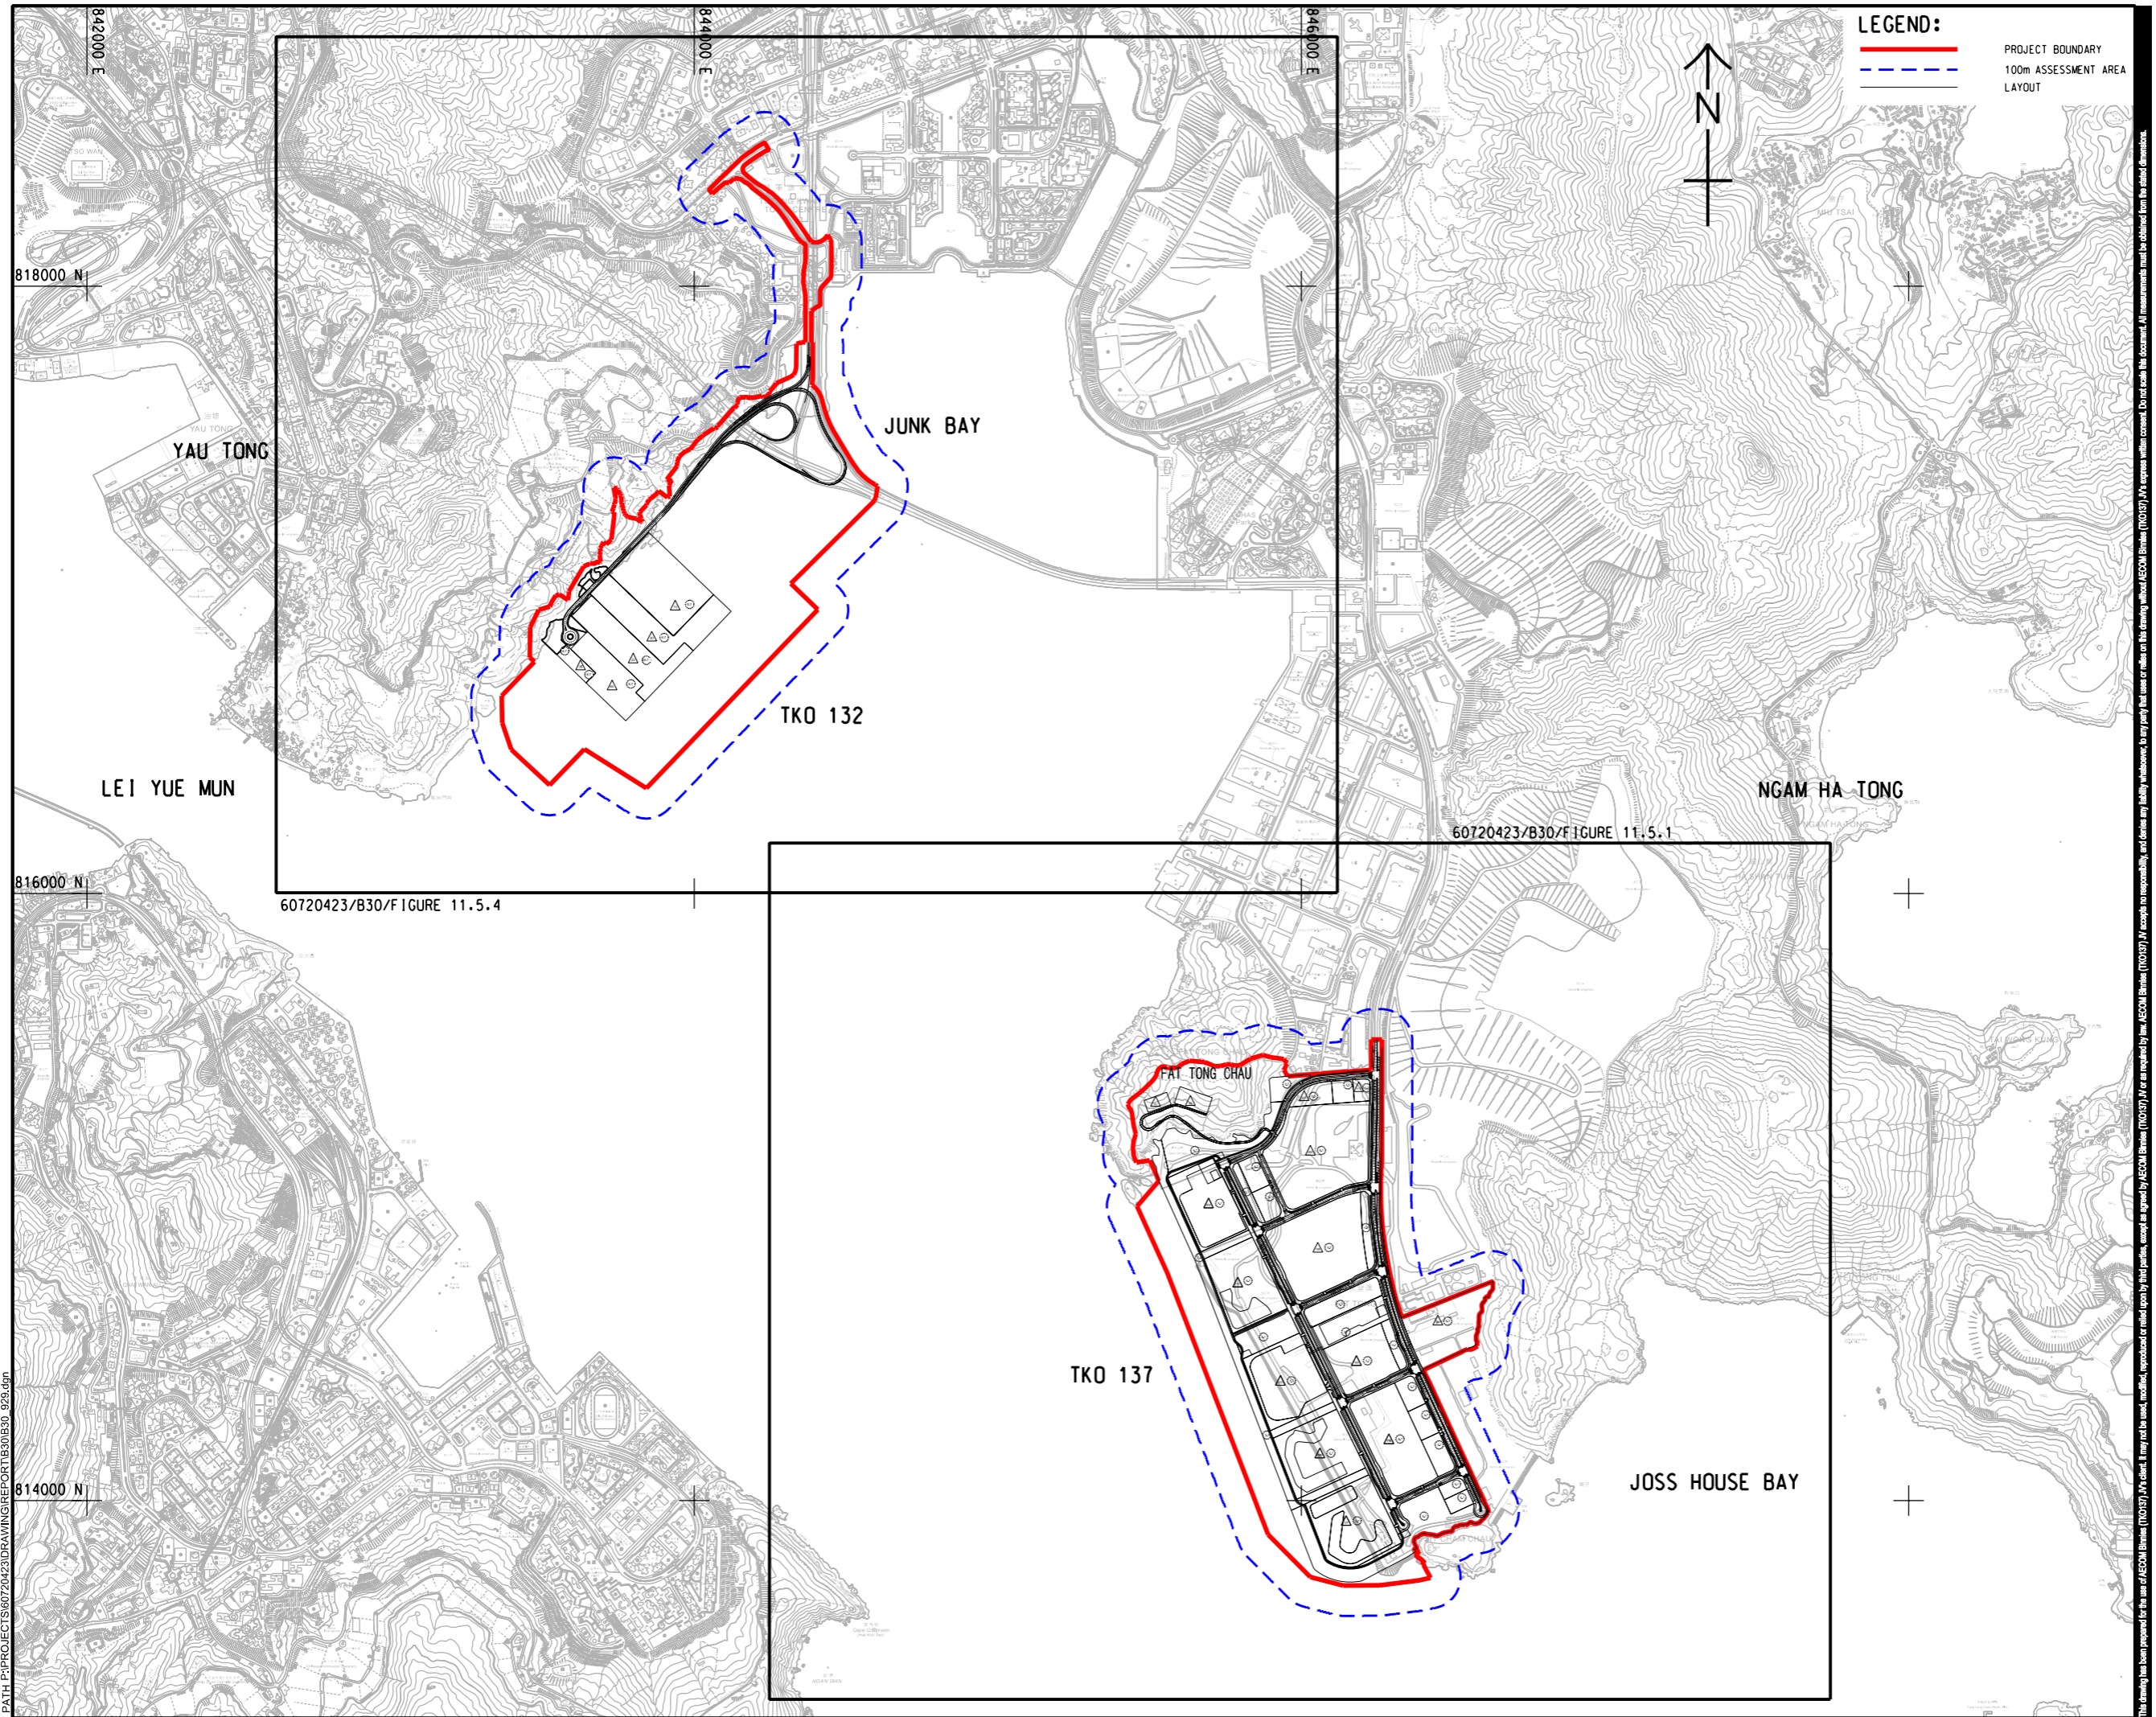

LEGEND:

- PROJECT BOUNDARY
- - - 100m ASSESSMENT AREA LAYOUT



PROJECT
DEVELOPMENT OF TSEUNG KWAN O AREA 137 AND ASSOCIATED RECLAMATION SITES – INVESTIGATION, DESIGN AND CONSTRUCTION

CLIENT
土木工程拓展署
Civil Engineering and Development Department

CONSULTANT
AECOM Binnies (TKO137) JV

SUB-CONSULTANTS

ISSUE/REVISION

| NO. | DATE | DESCRIPTION | CHK. |
|-----|------|-------------|------|
| | | | |
| | | | |
| | | | |
| | | | |

STATUS

SCALE **DIMENSION UNIT**
A1 1 : 10000 METRES

KEY PLAN

PROJECT NO. **CONTRACT NO.**
60720423 CE 40/2023(CE)

SHEET TITLE
KEY LANDSCAPE AND VISUAL MITIGATION PLAN

SHEET NUMBER
60720423/B30/FIGURE 11.5.0

V:\BAKU\ISS-5-BAK\CSWP\p\dtdr\Create PH file\new\CSWP-75\color\pht
Plot File by: vicky.xiut
10/19/2024
PATH P:\PROJECTS\60720423\DRAWING\REPORT\B30\ESD_925.dgn

This drawing has been prepared for the use of AECOM Binnies (TKO137) JV and its related parties. It may not be used, modified, reproduced or relied upon by third parties, except as approved by AECOM Binnies (TKO137) JV or as required by law. AECOM Binnies (TKO137) JV accepts no responsibility, and denies any liability whatsoever, to any party, for uses or reliance on this drawing without AECOM Binnies (TKO137) JV's express written consent. Do not scale this document. All measurements must be obtained from the stated dimensions.